
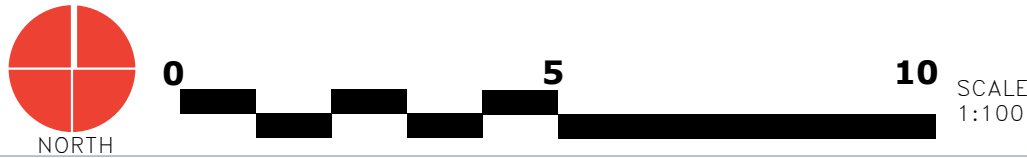


This copied document is made available for the sole purpose of enabling its consideration and review as part of a planning process under the Planning and Environment Act 1987. The document must not be used for any purpose which may breach copyright legislation

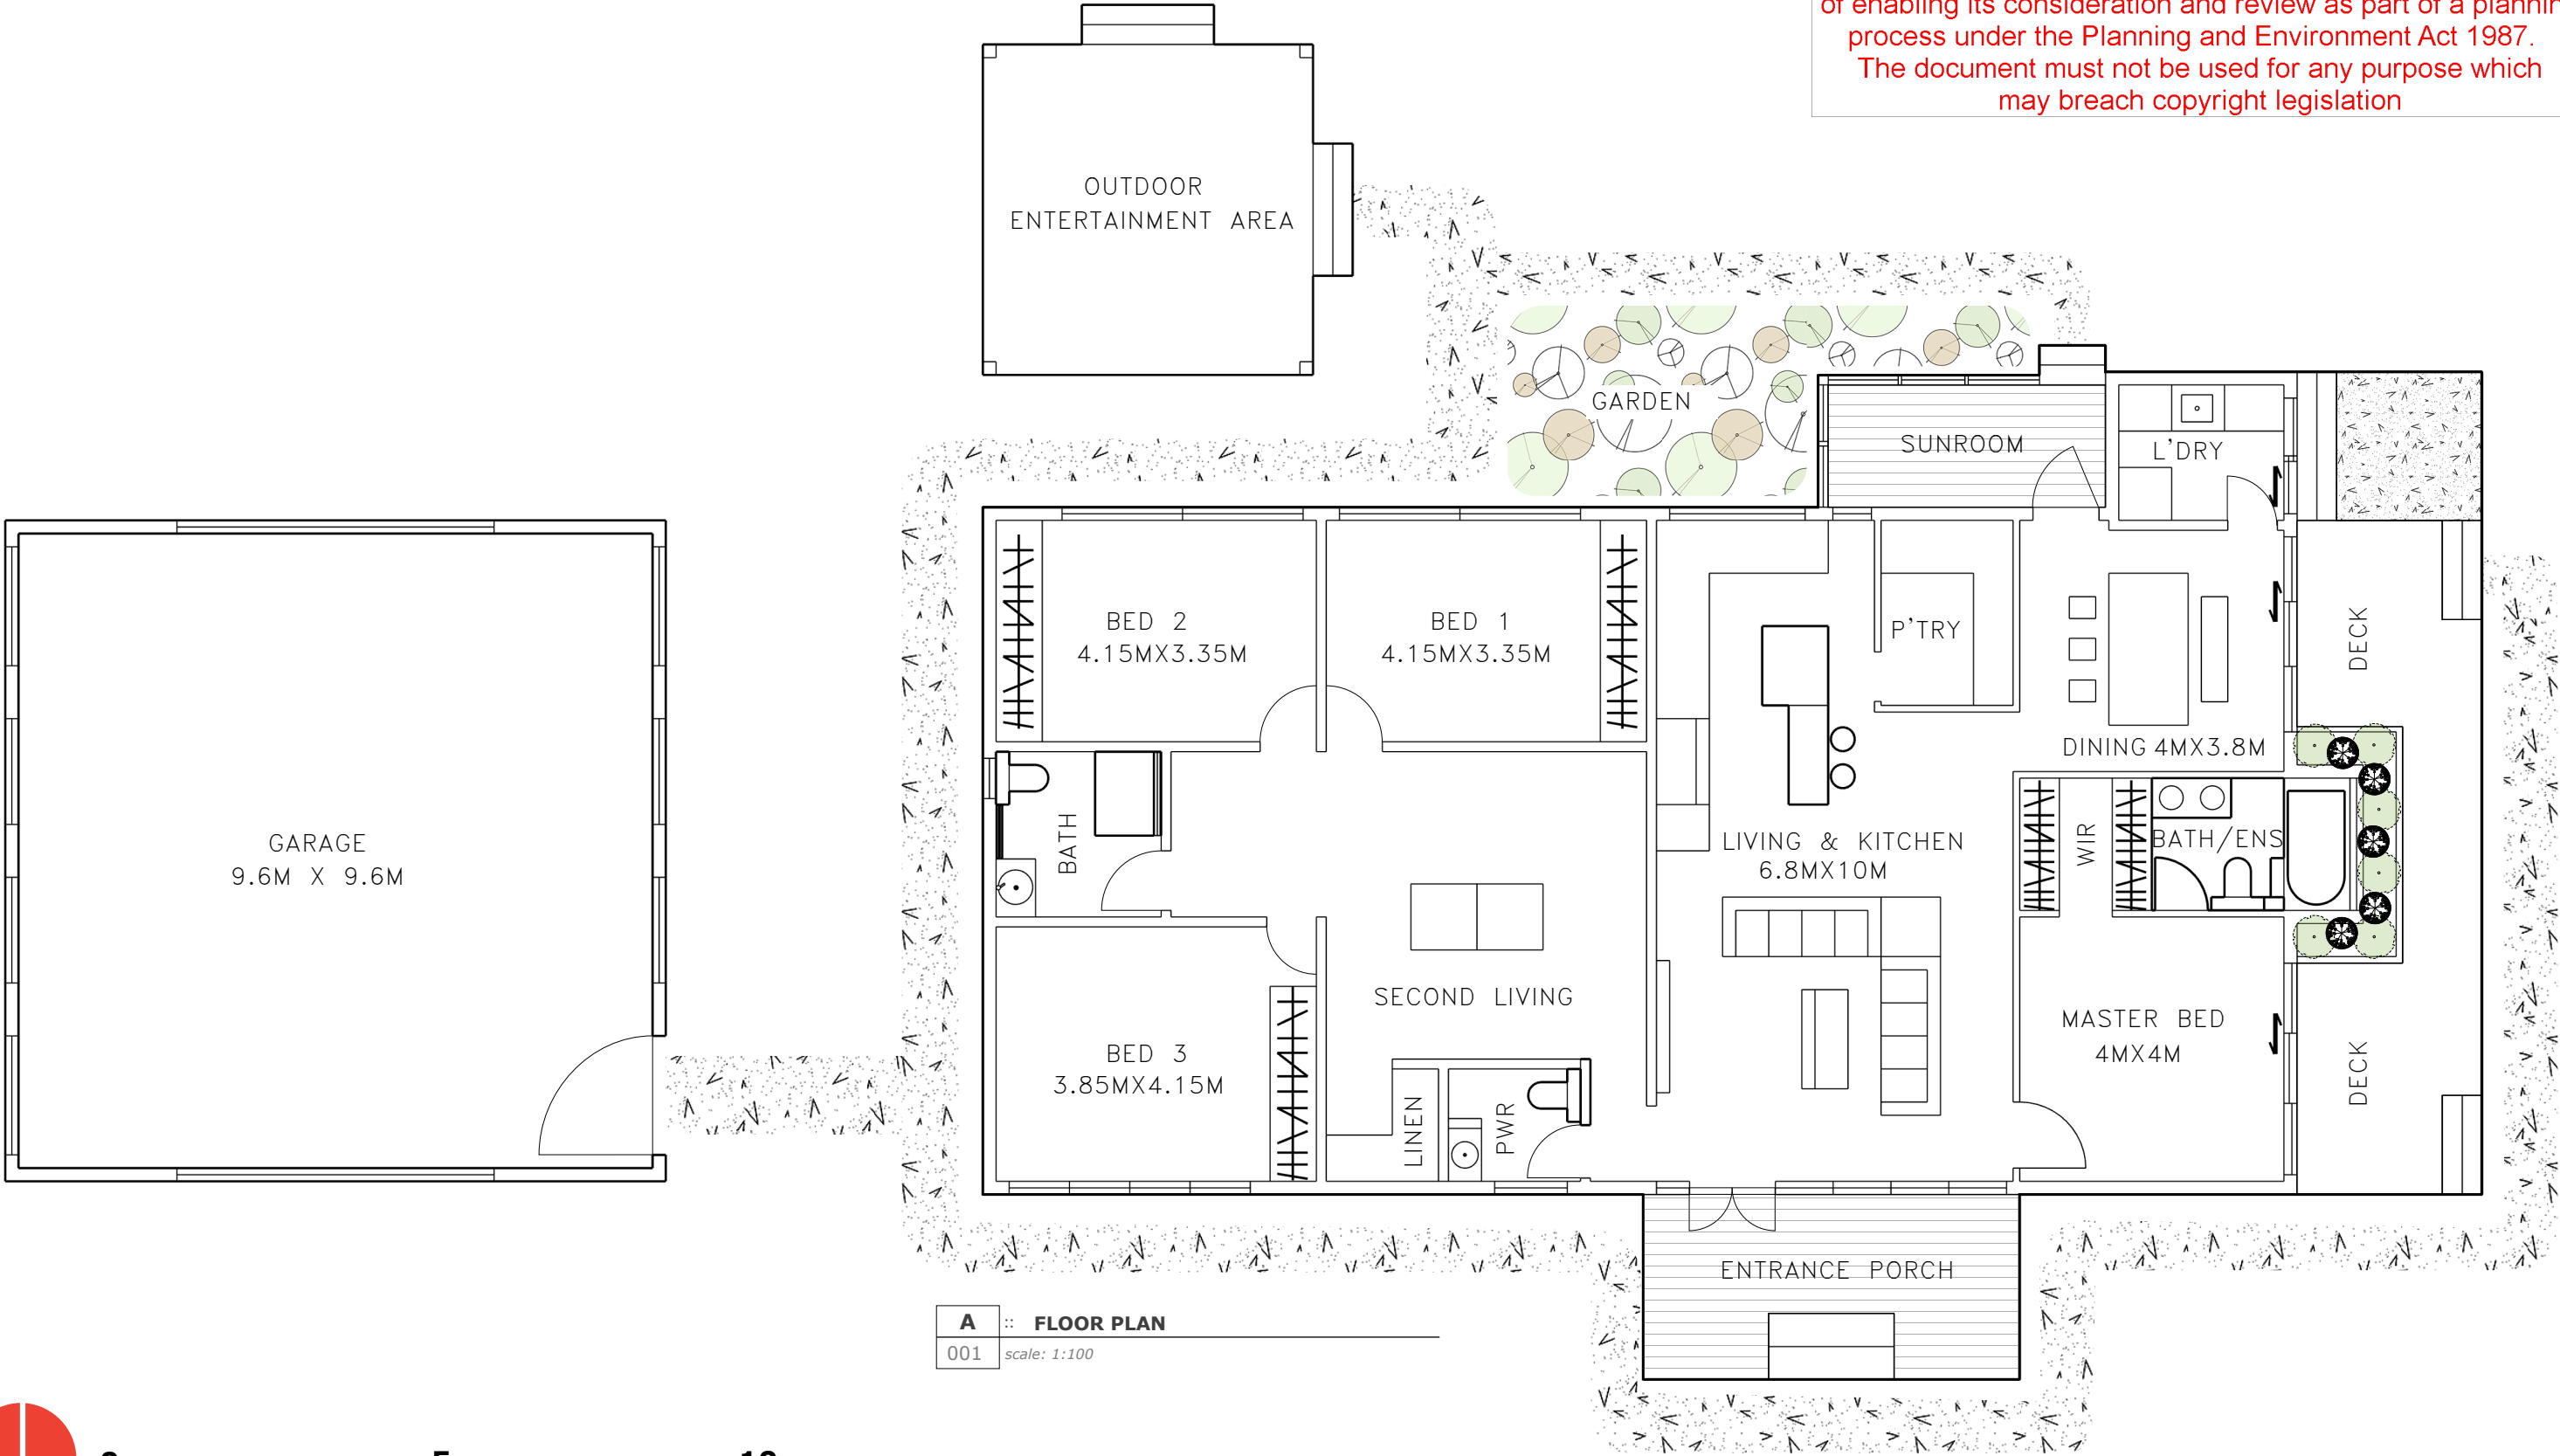


TOWN PLANNING | SURVEYING | GEOTECHNICAL
39 MCKILLOP STREET GEELONG VIC 3220
P: (03)5201 1811 E: admin@stqc.com.au

Project CONSTRUCTION OF A DWELLING UNDER ESO - 1
Dwg no. A001 - FLOOR PLAN | Ver. 01
Address 862-900 SWAN BAY RD MANNERIM

Job No. 18668
Date 3 FEBRUARY 2026
Title LOT 2 ON PS844908M VOL. 12402 FOL. 076


Revision	Date

Notes
This document may not be reproduced, modified or used for any purpose other than that for which they were issued, without permission. The drawings are solely prepared to support town planning application. Contractor shall verify all site dimensions and site conditions. Any discrepancies shall be notified.

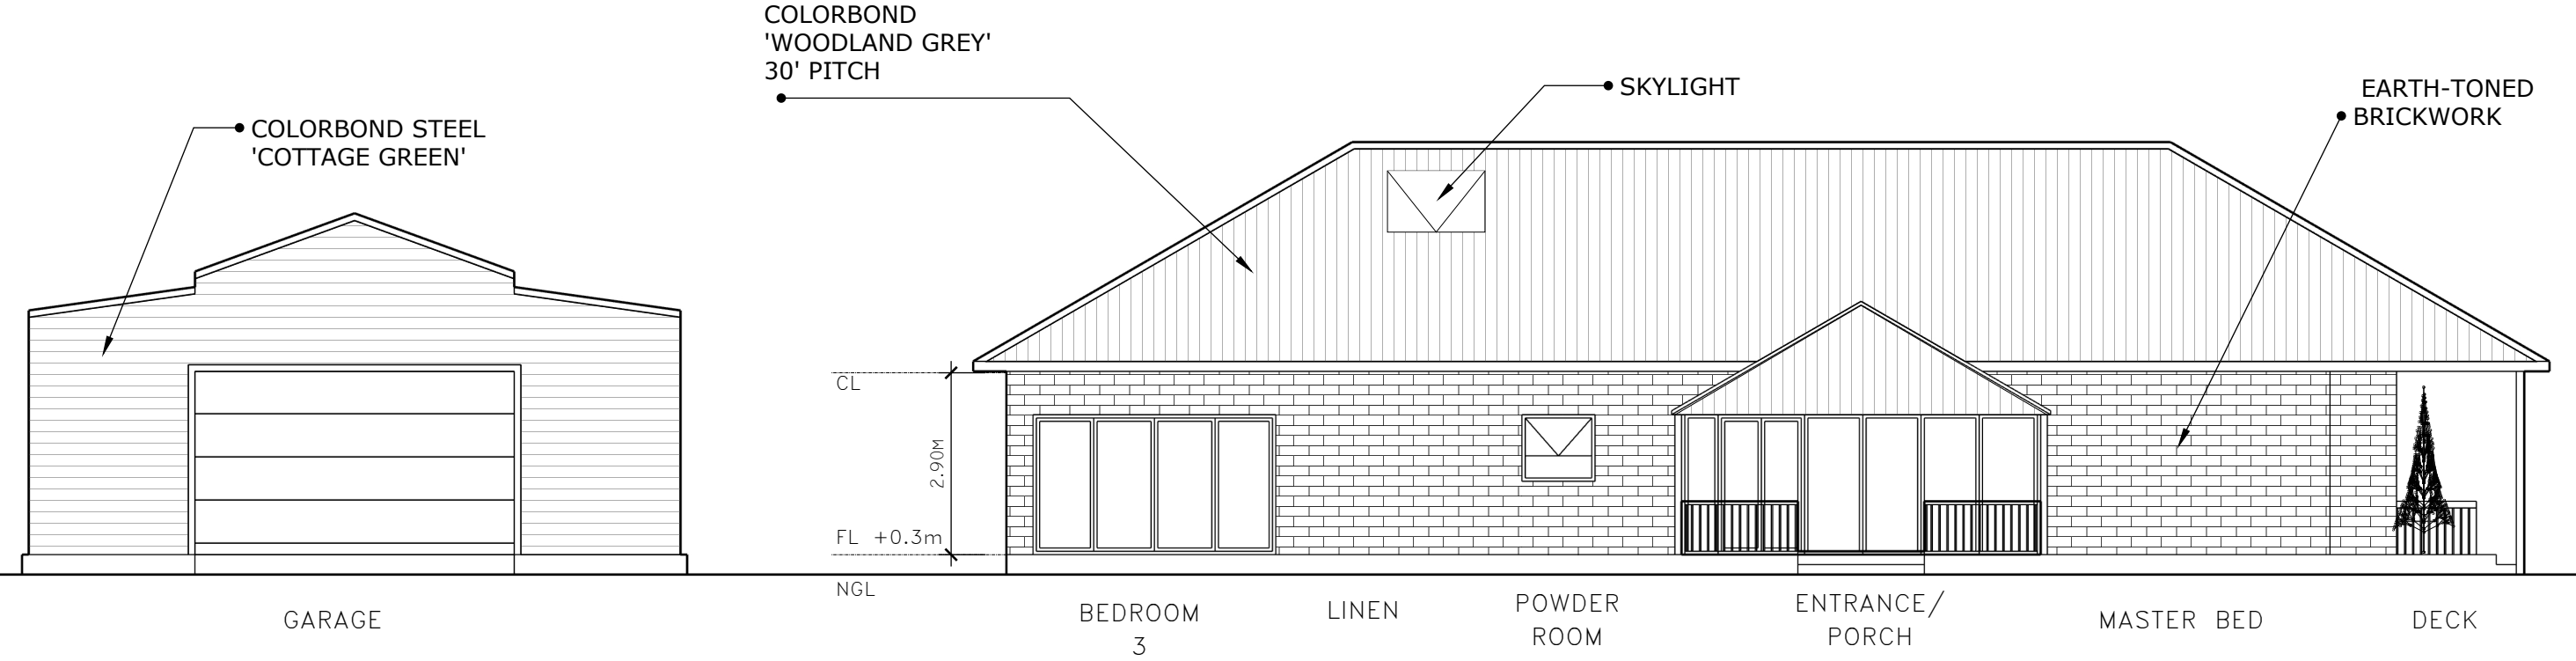

A :: FRONT ELEVATION (SOUTH)

002 scale: 1:100

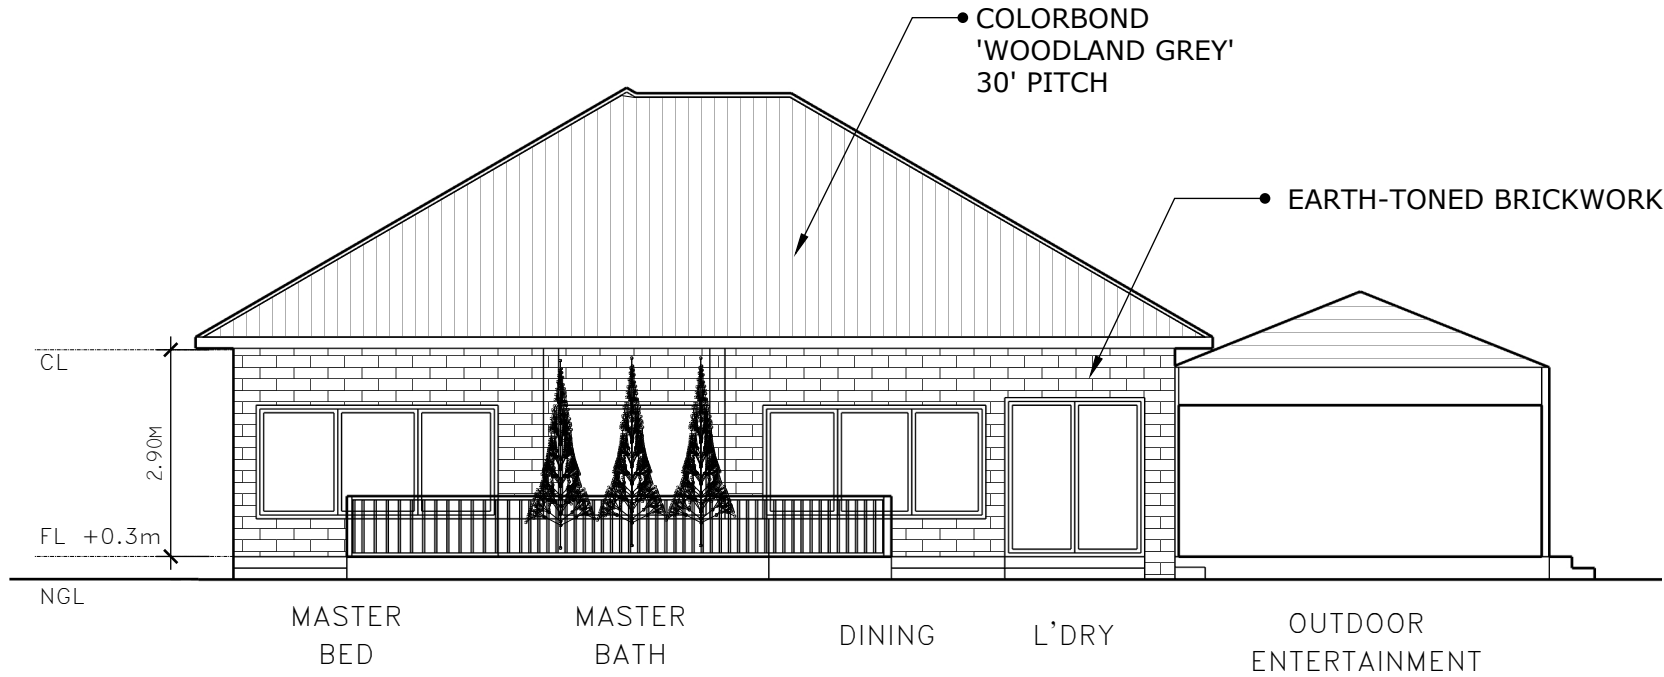

A :: SIDE ELEVATION(EAST)

002 scale: 1:100

This copied document is made available for the sole purpose of enabling its consideration and review as part of a planning process under the Planning and Environment Act 1987. The document must not be used for any purpose which may breach copyright legislation



TOWN PLANNING | SURVEYING | GEOTECHNICAL
39 MCKILLOP STREET GEELONG VIC 3220
P: (03)5201 1811 E: admin@stqc.com.au


Project CONSTRUCTION OF A DWELLING UNDER ESO - 1
Dwg no. A002 - ELEVATIONS | Ver. 01
Address 862-900 SWAN BAY RD MANNERIM

Job No. 18668
Date 3 FEBRUARY 2026
Title LOT 1 ON PS844908M VOL. 12402 FOL. 076


Revision	Date

Notes

This document may not be reproduced, modified or used for any purpose other than that for which they were issued, without permission. The drawings are solely prepared to support town planning application. Contractor shall verify all site dimensions and site conditions. Any discrepancies shall be notified.

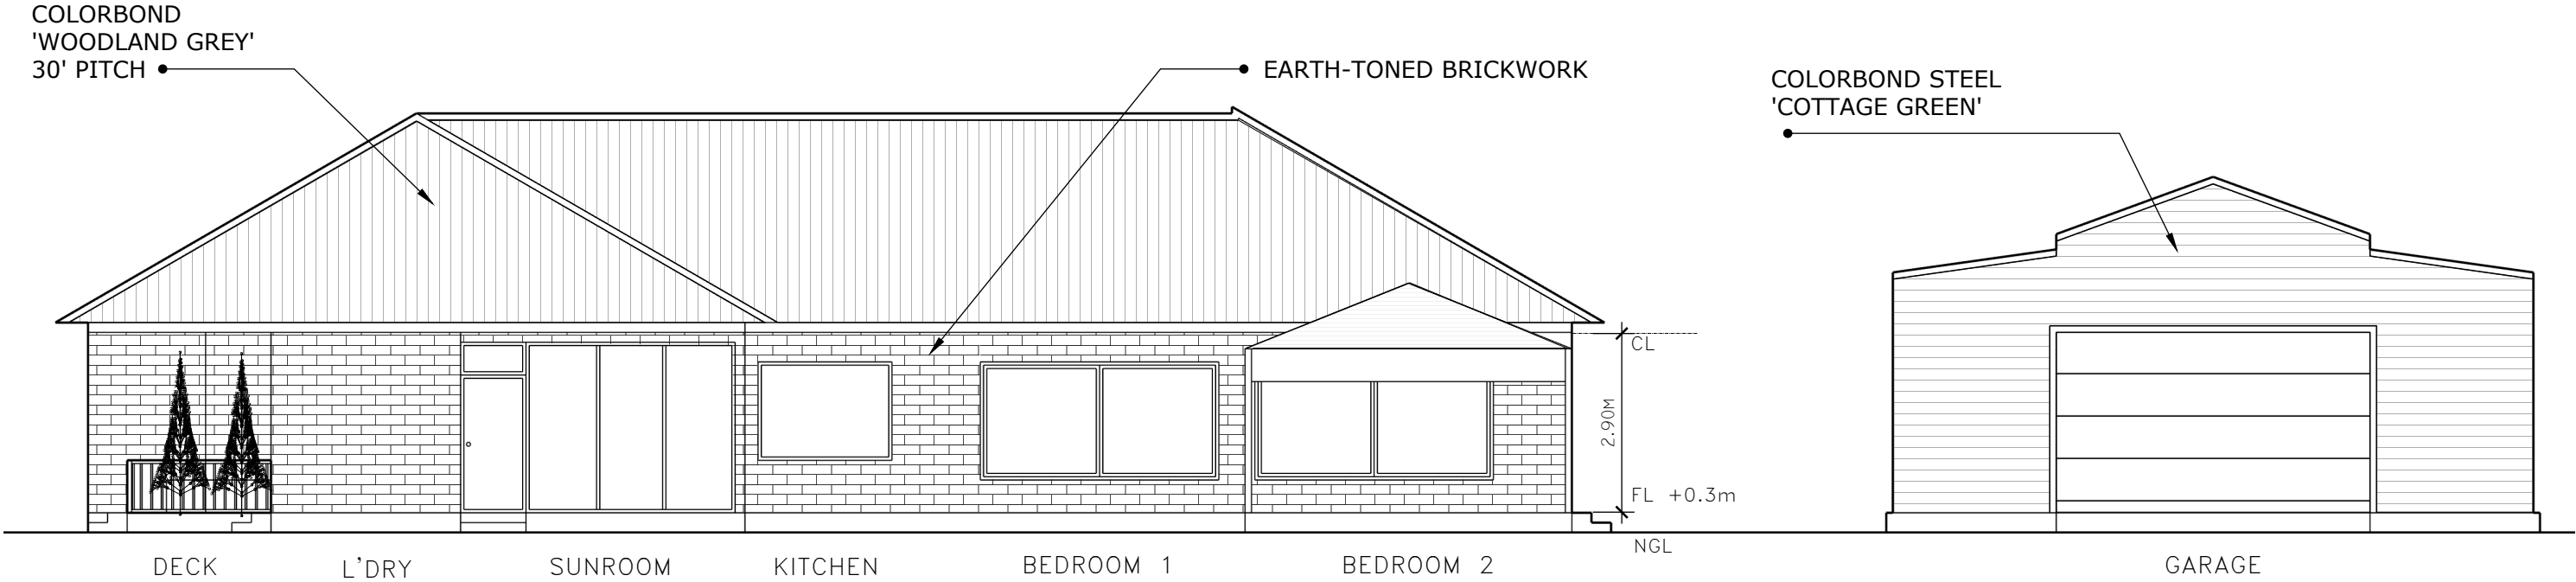

A :: BACK ELEVATION(NORTH)
003 scale: 1:100

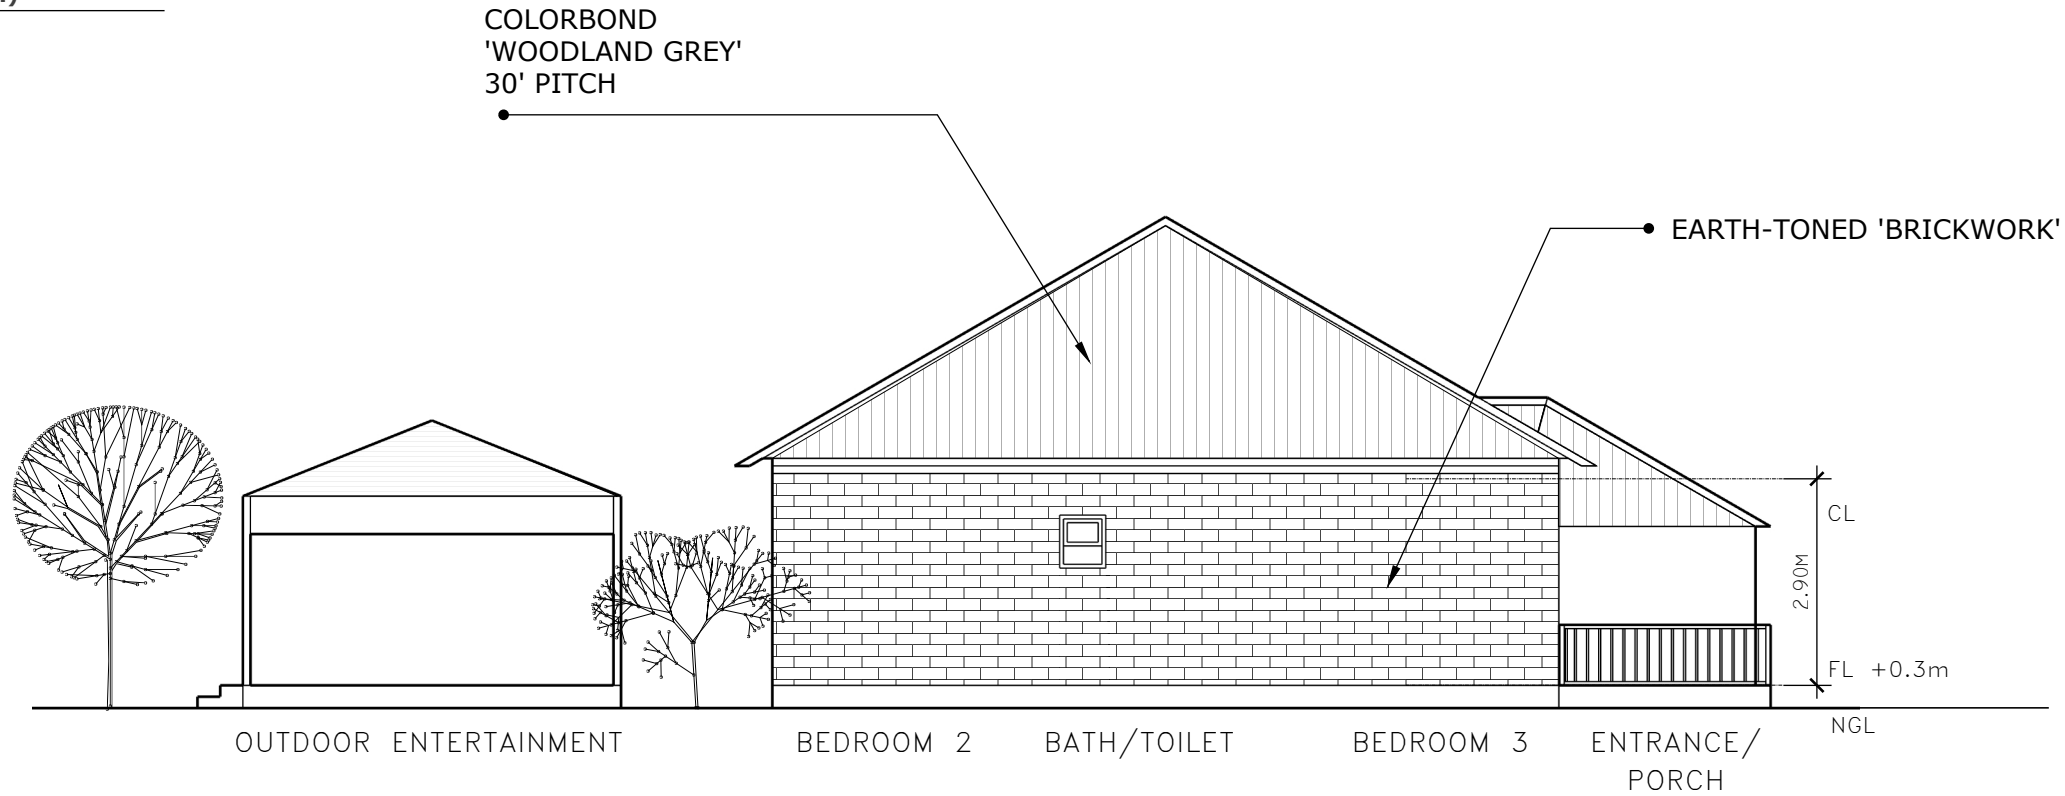

A :: SIDE ELEVATION(WEST)
003 scale: 1:100

This copied document is made available for the sole purpose of enabling its consideration and review as part of a planning process under the Planning and Environment Act 1987. The document must not be used for any purpose which may breach copyright legislation



TOWN PLANNING | SURVEYING | GEOTECHNICAL
39 MCKILLOP STREET GEELONG VIC 3220
P: (03)5201 1811 E: admin@stqc.com.au

Project CONSTRUCTION OF A DWELLING UNDER ESO - 1
Dwg no. A003 - ELEVATIONS | Ver. 01
Address 862-900 SWAN BAY RD MANNERIM

Job No. 18668
Date 3 FEBRUARY 2026
Title LOT 1 ON PS844908M VOL. 12402 FOL. 076

Revision	Date

Notes

This document may not be reproduced, modified or used for any purpose other than that for which they were issued, without permission. The drawings are solely prepared to support town planning application. Contractor shall verify all site dimensions and site conditions. Any discrepancies shall be notified.



Notes

This document may not be reproduced, modified or used for any purpose other than that for which they were issued, without permission. The drawings are solely prepared to support town planning application. Contractor shall verify all site dimensions and site conditions. Any discrepancies shall be notified.