

CONSULTANT INDEX

Architect - Miles Douglas Architects
Planning - Rosevear Planning Associates
Land Survey - Smith Land Consulting
Landscape Designer - Simon Taylor
ESD Consultant - LID Consulting

DOCUMENT / DATE

Architectural Town Planning Drawings '05.03.26'
Town Planning Report '05.03.26'
Feature and Level Survey '16.06.25'
Landscape Plan + Landscape Schedule '11.12.26'
Water Sensitive Urban Design Report '19.01.26'

MILES
DOUGLAS
ARCHITECTS

M

D

A

Project Name.
'THE AUTUMN
PROJECT'

Design Stage.
PLANNING
DRAWINGS


Drawing Register.	
A-000	DRAWING REGISTER
A-050	EXISTING SITE SURVEY
A-051	DEMOLITION SITE PLAN
A-100	PROPOSED SUBDIVISION PLAN
A-101	PROPOSED SITE PLAN
A-102	PROPOSED GROUND FLOOR PLAN
A-103	PROPOSED FIRST FLOOR PLAN
A-104	PROPOSED ROOF PLAN
A-105	PROPOSED GARDEN PLAN
A-200	ELEVATIONS - NORTH + EAST
A-201	ELEVATIONS - SOUTH + WEST
A-202	ELEVATIONS - MATERIALS
A-900	DIAGRAMS - OVERLOOKING
A-901	DIAGRAMS - OVERSHADOWING

This copied document is made available for the sole purpose of enabling its consideration and review as part of a planning process under the Planning and Environment Act 1987. The document must not be used for any purpose which may breach copyright legislation

MILES DOUGLAS ARCHITECTS

Architecture + Interior Design Studio M. +16448 811 102
W. www.milesdouglas.com.au E. liz@milesdouglas.com.au


REVISIONS		
NO.	DATE	DESCRIPTION
A	05/05/26	COUNCIL RFI DATED 27.04.26

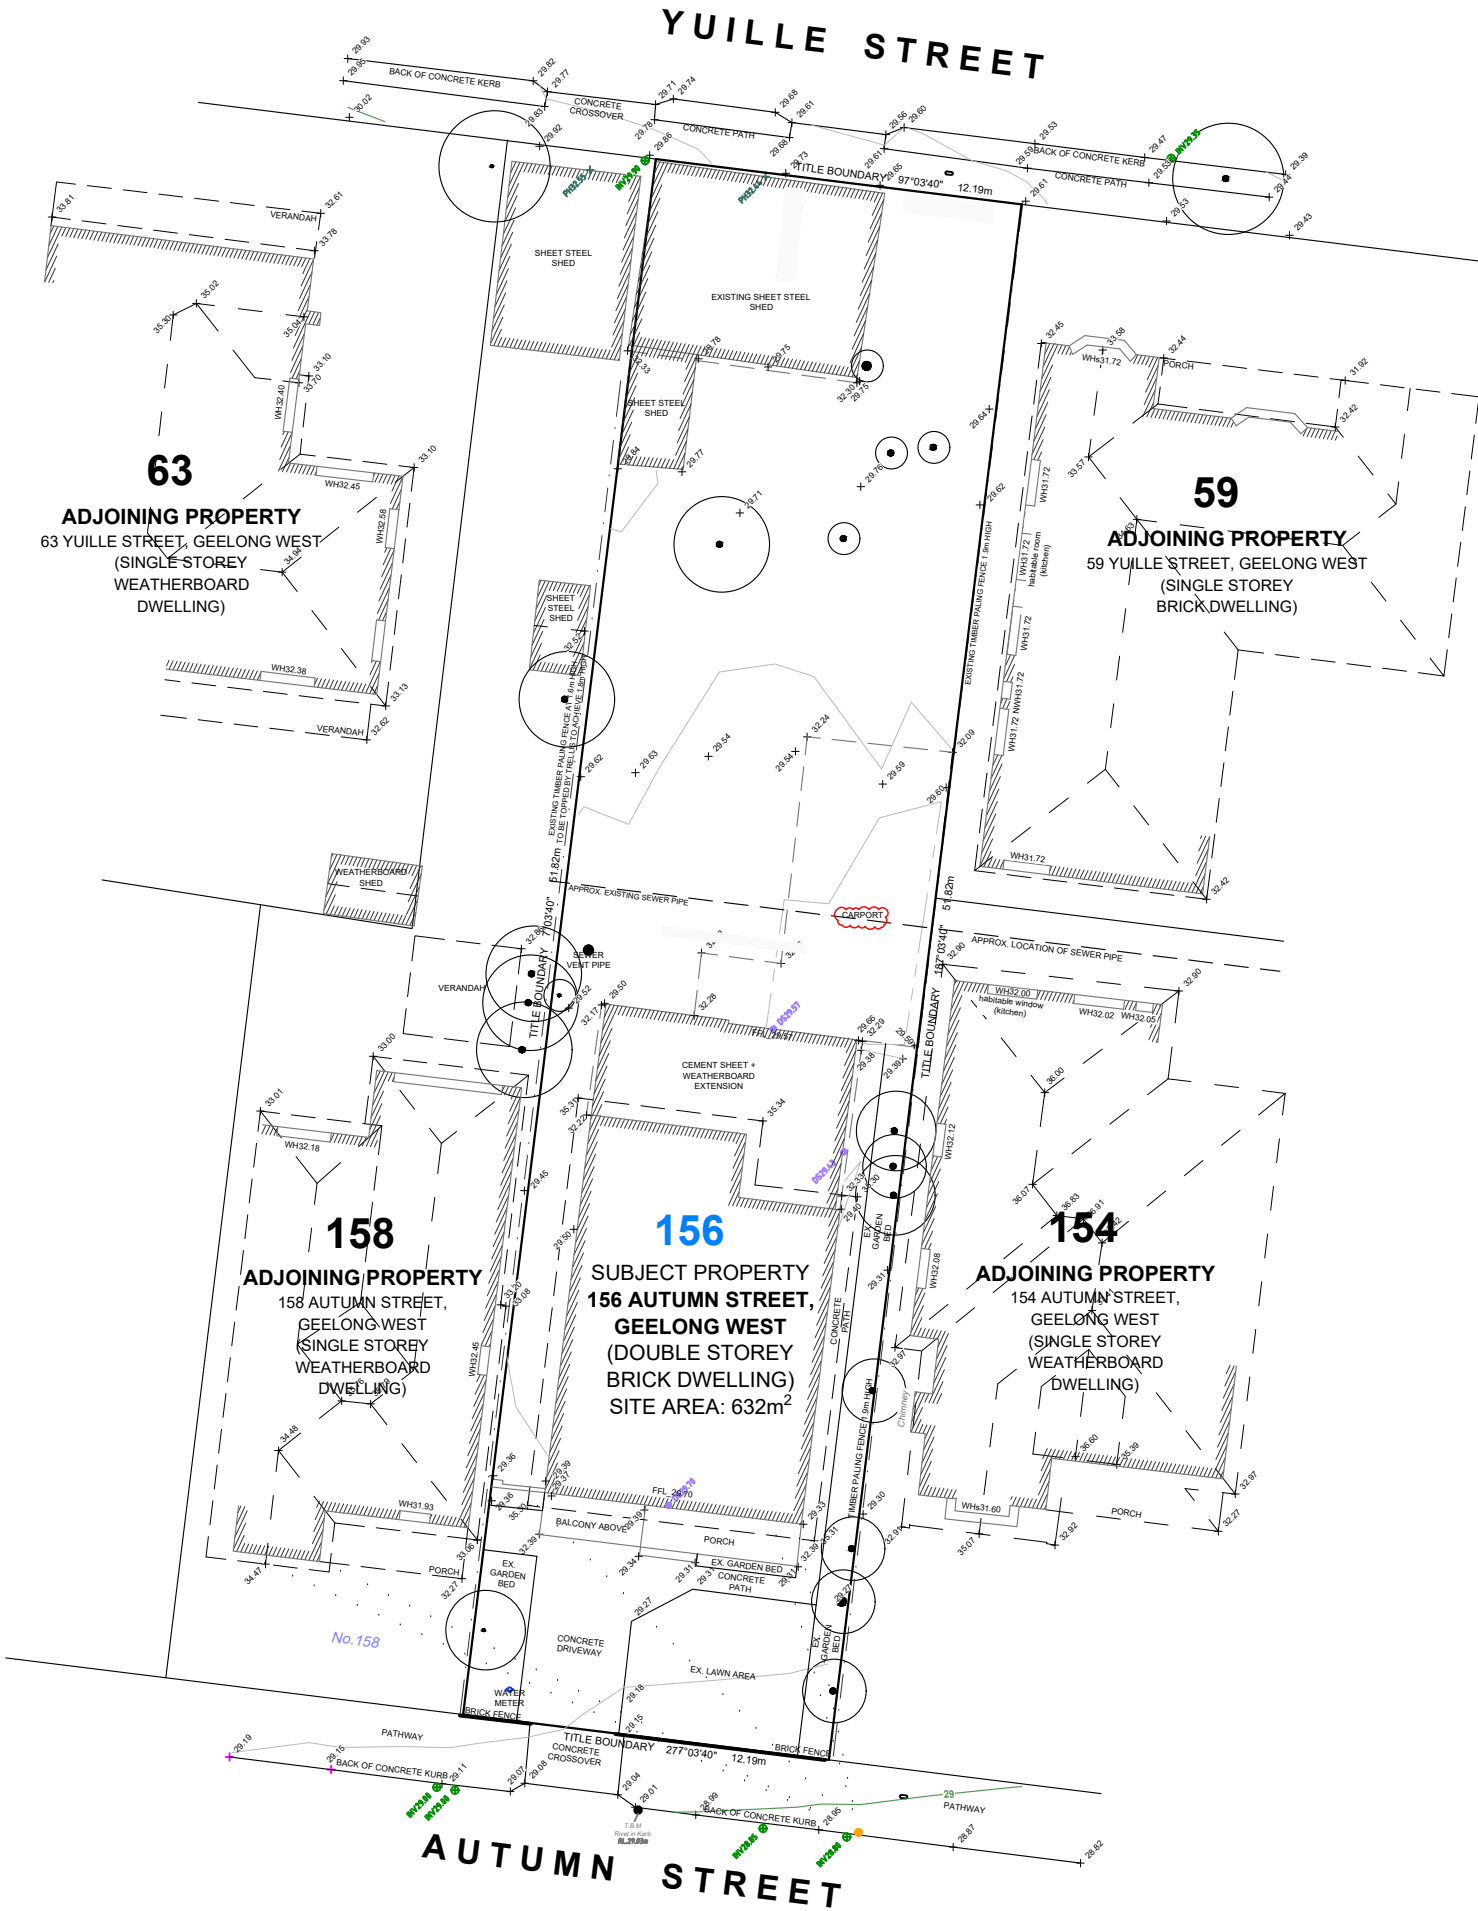

This copied document is made available for the sole purpose of enabling its consideration and review as part of a planning process under the Planning and Environment Act 1987. The document must not be used for any purpose which may breach copyright legislation

A 050

PROJECT		PAGE.
PLANNING DRAWINGS		
PROPOSED SUBDIVISION + TWO STOREY TOWNHOUSE		
CLIENT:	M + J	
ADDRESS:	156 AUTUMN ST, GEELONG WEST VICTORIA, 3218	
TITLE		
EXISTING SITE SURVEY		
PROJECT:	2502	
DATE:	16.06.26	
DRAWN BY:	L.D	
DWG. NO.:	260615	
ISSUED:	DISCUSSION ISSUE	
SCALE:	1:250 (A3)	

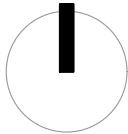

**MILES
DOUGLAS
ARCHITECTS**

Architecture + Interior Design Studio M. +16448 811 102
W. www.milesdouglas.com.au E. liz@milesdouglas.com.au

REVISIONS

NO.	DATE	DESCRIPTION
A	05/05/26	COUNCIL RFI DATED 27.04.26

LEGEND

ac	AIR CONDITIONER	shr	SHOWER
acc	AIR CONDENSER	s/l	SKYLIGHT
bsink	BATHROOM SINK	sn	SHOWER NOOK
bth	BATH	st	STORAGE
dp	DOWNPIPE	sv	STOVE
desk	DESK	tp	TAP
dw	DISHWASHER	tr	TROUGH
dr	DRYER	vb	VANITY BASIN
fr	FRIDGE	wh	WOOD HEATER
jo	JOINERY	wm	WASHING MACHINE
ksink	KITCHEN SINK	wt	WATER TANK
lsink	LAUNDRY SINK		
lin	LINEN PRESS		
mc	MIRROR CABINET		SMOKE DETECTOR
mi	MIRROR		EXHAUST FAN
ov	OVEN		MAIN SWITCHBOARD
pty	PANTRY	hws	HOT WATER SERVICE
rb	ROBE	g'mtr	GAS METER
rh	RANGEHOOD	pcd	NATIONAL BROADBAND
sb	SPLASHBACK		CONNECTION UNIT
sh	SHELVES		

KEY

-  - EXISTING WORKS
 - DEMOLISHED WORKS
 - PROPOSED WORKS

NOTES

1 - PLANNING DRAWINGS ONLY - NOT TO BE USED FOR BUILDING PERMIT / CONSTRUCTION.

This copied document is made available for the sole purpose of enabling its consideration and review as part of a planning process under the Planning and Environment Act 1987.
The document must not be used for any purpose which may breach copyright legislation

A 051

PROJECT

PAGE.

PLANNING DRAWINGS

PROPOSED SUBDIVISION + TWO STOREY TOWNHOUSE



CLIENT: M + J

ADDRESS: 156 AUTUMN ST, GEELONG WEST
VICTORIA, 3218

TITLE

PROPOSED DEMOLITION PLAN

PROJECT: 2502
DATE: 16.06.26
DRAWN BY: L.D
DWG. NO.: 260615
ISSUED: DISCUSSION ISSUE
SCALE: 1:250 (A3)

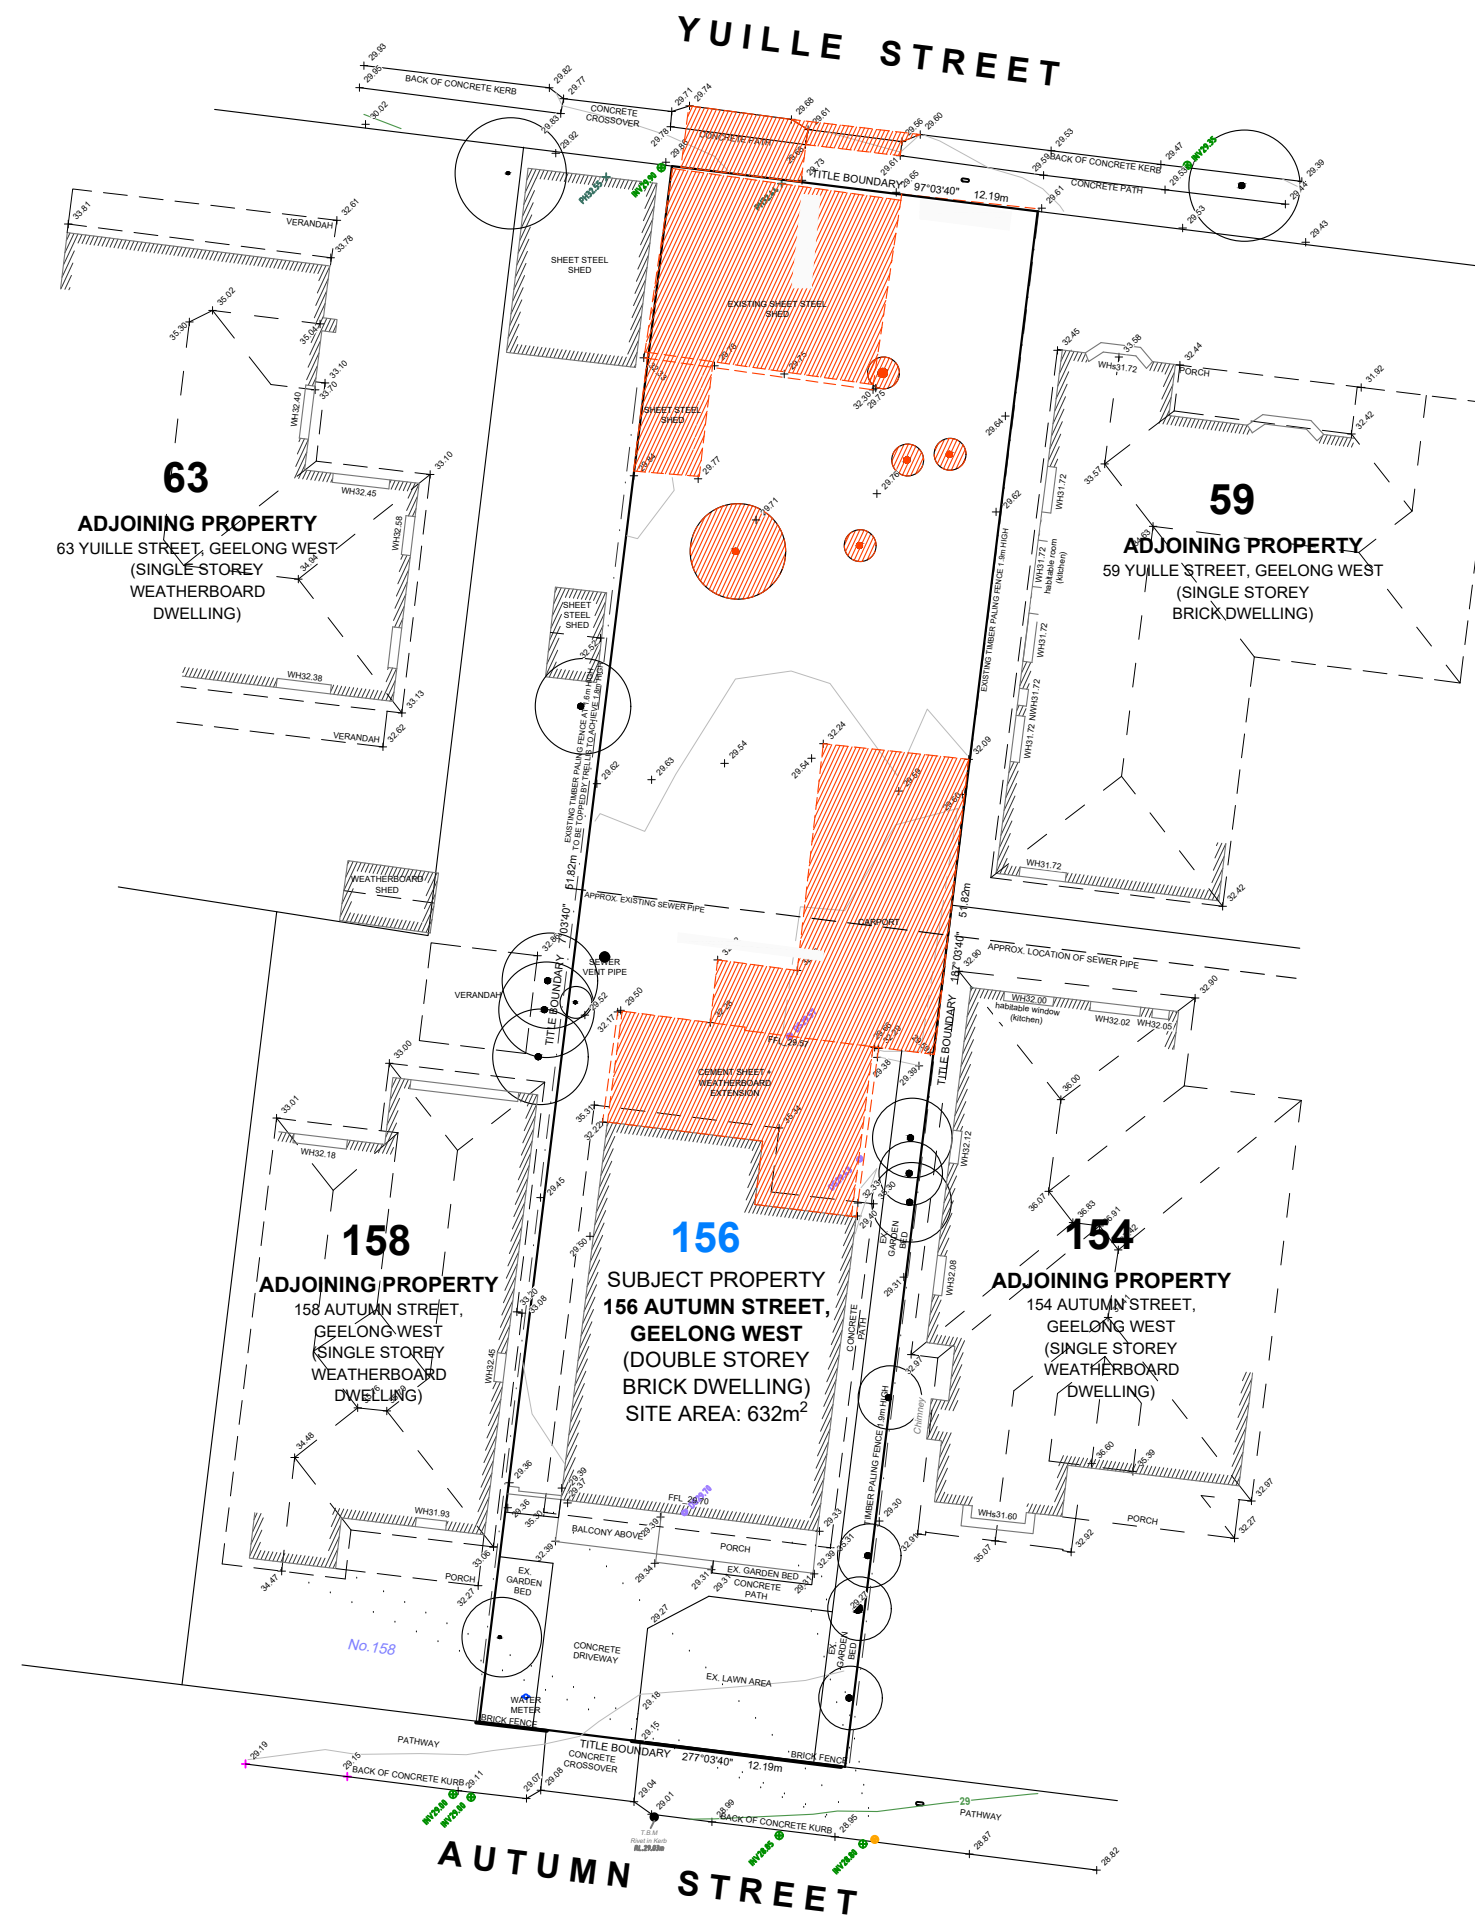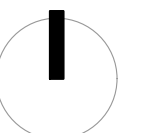

REVISIONS		
NO.	DATE	DESCRIPTION
A	05/05/26	COUNCIL RFI DATED 27.04.26

ac	AIR CONDITIONER	shr	SHOWER
acc	AIR CONDENSER	s/l	SKYLIGHT
bsink	BATHROOM SINK	sn	SHOWER NOOK
bth	BATH	st	STORAGE
dp	DOWNPIPE	sv	STOVE
ds	DESK	tp	TAP
dw	DISHWASHER	tr	TROUGH
dr	DRYER	vb	VANITY BASIN
fr	FRIDGE	wh	WOOD HEATER
jo	JOINERY	wm	WASHING MACHINE
ksink	KITCHEN SINK	wt	WATER TANK
lsink	LAUNDRY SINK		
lin	LINEN PRESS		SMOKE DETECTOR
mc	MIRROR CABINET		EXHAUST FAN
mi	MIRROR	ms	MAIN SWITCHBOARD
ov	OVEN	hws	HOT WATER SERVICE
ply	PANTRY	g'mtr	GAS METER
rb	ROBE	pcd	NATIONAL BROADBAND CONNECTION UNIT
rh	RANGEHOOD		
sb	SPLASHBACK		
sh	SHELVES		

 - EXISTING WORKS
 - DEMOLISHED WORKS
 - PROPOSED WORKS

1 - PLANNING DRAWINGS ONLY - NOT TO BE USED FOR BUILDING PERMIT /
CONSTRUCTION.

LOT 1	EXISTING RESIDENTIAL DWELLING
326m ²	LOT SIZE
100m ²	EXISTING GROUND FLOOR AREA
100m ²	EXISTING FIRST FLOOR AREA
12m ²	EXISTING BALCONY FLOOR AREA
212m ²	TOTAL EXISTING GROSS FLOOR AREA
112m ²	TOTAL SITE COVERAGE (34%)
0.65	TOTAL PLOT RATIO
195m ²	TOTAL GARDEN AREA (59%)
LOT 2	PROPOSED RESIDENTIAL TOWNHOUSE
306m ²	LOT SIZE
133.5m ²	PROPOSED LEVEL 1 FLOOR AREA
64m ²	PROPOSED LEVEL 2 FLOOR AREA
7.5m ²	PROPOSED LEVEL 2 BALCONY FLOOR AREA
32m ²	PROPOSED GARAGE (1) FLOOR AREA
237m ²	TOTAL PROPOSED GROSS FLOOR AREA
165m ²	TOTAL SITE COVERAGE (54%)
0.77	TOTAL PLOT RATIO
239m ²	TOTAL IMPERVIOUS AREA (78%)
115m ²	TOTAL GARDEN AREA (37%)

A 100

PLANNING DRAWINGS


PROPOSED SUBDIVISION + TWO STOREY TOWNHOUSE

CLIENT: M + J

ADDRESS: 156 AUTUMN ST, GEELONG WEST
VICTORIA, 3218

PROJECT: 2502
DATE: 16.06.26
DRAWN BY: L.D
DWG. NO.: 260615
ISSUED: DISCUSSION ISSUE
SCALE: 1:250 (A3)

This copied document is made available for the sole purpose of enabling its consideration and review as part of a planning process under the Planning and Environment Act 1987.
The document must not be used for any purpose which may breach copyright legislation

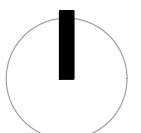

**MILES
DOUGLAS
ARCHITECTS**

Architecture + Interior Design Studio M. +16448 811 102
W. www.milesdouglas.com.au E. liz@milesdouglas.com.au

REVISIONS

NO.	DATE	DESCRIPTION
A	05/05/26	COUNCIL RFI DATED 27.04.26

LEGEND

ac	AIR CONDITIONER	shr	SHOWER
acc	AIR CONDENSER	s/l	SKYLIGHT
bsink	BATHROOM SINK	sn	SHOWER NOOK
bth	BATH	st	STORAGE
dp	DOWNPPIPE	sv	STOVE
dsk	DESK	tp	TAP
dw	DISHWASHER	tr	TROUGH
dr	DRYER	vb	VANITY BASIN
fr	FRIDGE	wh	WOOD HEATER
jo	JOINERY	wm	WASHING MACHINE
ksink	KITCHEN SINK	wt	WATER TANK
lsink	LAUNDRY SINK		
lin	LINEN PRESS		SMOKE DETECTOR
mir	MIRROR CABINET		EXHAUST FAN
mc	MIRROR		MAIN SWITCHBOARD
ov	OVEN	hws	HOT WATER SERVICE
pty	PANTRY	g/mtr	GAS METER
rb	ROBE	pcd	NATIONAL BROADBAND
rh	RANGEHOOD		CONNECTION UNIT
sb	SPLASHBACK		
sh	SHELVES		

KEY

-  - EXISTING WORKS
 - DEMOLISHED WORKS
 - PROPOSED WORKS

NOTES

1 - PLANNING DRAWINGS ONLY - NOT TO BE USED FOR BUILDING PERMIT /
CONSTRUCTION.

AREA ANALYSIS

LOT 1	EXISTING RESIDENTIAL DWELLING
326m ²	LOT SIZE
100m ²	EXISTING GROUND FLOOR AREA
100m ²	EXISTING FIRST FLOOR AREA
12m ²	EXISTING BALCONY FLOOR AREA
212m ²	TOTAL EXISTING GROSS FLOOR AREA
112m ²	TOTAL SITE COVERAGE (34%)
0.65	TOTAL PLOT RATIO
195m ²	TOTAL GARDEN AREA (59%)
LOT 2	PROPOSED RESIDENTIAL TOWNHOUSE
306m ²	LOT SIZE
133.5m ²	PROPOSED LEVEL 1 FLOOR AREA
64m ²	PROPOSED LEVEL 2 FLOOR AREA
7.5m ²	PROPOSED LEVEL 2 BALCONY FLOOR AREA
32m ²	PROPOSED GARAGE (1) FLOOR AREA
237m ²	TOTAL PROPOSED GROSS FLOOR AREA
165m ²	TOTAL SITE COVERAGE (54%)
0.77	TOTAL PLOT RATIO
239m ²	TOTAL IMPERVIOUS AREA (78%)
115m ²	TOTAL GARDEN AREA (37%)

A 101

PROJECT

PAGE.

PLANNING DRAWINGS

PROPOSED SUBDIVISION + TWO STOREY TOWNHOUSE


CLIENT: M + J

ADDRESS: 156 AUTUMN ST, GEELONG WEST
VICTORIA, 3218

TITLE

PROPOSED SITE PLAN

PROJECT:	2502
DATE:	16.06.26
DRAWN BY:	L.D
DWG. NO.:	260615
ISSUED:	DISCUSSION ISSUE
SCALE:	1:250 (A3)

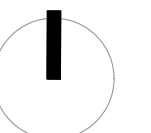

This copied document is made available for the sole purpose of enabling its consideration and review as part of a planning process under the Planning and Environment Act 1987.

The document must not be used for any purpose which may breach copyright legislation

DATE: 11/09/2018
 DRAWN BY: DP
 DWG. NO.: 10000000
 ISSUED: 11/09/2018
 SCALE: 1:1

REVISIONS		
NO.	DATE	DESCRIPTION
A	05/05/26	COUNCIL RFI DATED 27.04.26

ac	AIR CONDITIONER	shr	SHOWER
acc	AIR CONDENSER	s/l	SKYLIGHT
bsink	BATHROOM SINK	sn	SHOWER NOOK
bth	BATH	st	STORAGE
dp	DOWNPIPE	sv	STOVE
dsk	DESK	tp	TAP
dw	DISHWASHER	tr	TROUGH
dr	DRYER	vb	VANITY BASIN
fr	FRIDGE	wh	WOOD HEATER
jo	JOINERY	wrm	WASHING MACHINE
ksink	KITCHEN SINK	wt	WATER TANK
lsink	LAUNDRY SINK		
lin	LINEN PRESS		SMOKE DETECTOR
mc	MIRROR CABINET		EXHAUST FAN
mi	MIRROR		
ov	OVEN	hws	MAIN SWITCHBOARD
pty	PANTRY	g/mtr	HOT WATER SERVICE
rb	ROBE	gas	GAS METER
rh	RANGEHOOD	pcd	NATIONAL BROADBAND
sb	SPLASHBACK		CONNECTION UNIT
sh	SHELVES		

 - EXISTING WORKS
 - DEMOLISHED WORKS
 - PROPOSED WORKS

1 - PLANNING DRAWINGS ONLY - NOT TO BE USED FOR BUILDING PERMIT / CONSTRUCTION.

LOT 1	EXISTING RESIDENTIAL DWELLING
326m ²	LOT SIZE
100m ²	EXISTING GROUND FLOOR AREA
100m ²	EXISTING FIRST FLOOR AREA
12m ²	EXISTING BALCONY FLOOR AREA
212m ²	TOTAL EXISTING GROSS FLOOR AREA
112m ²	TOTAL SITE COVERAGE (34%)
0.65	TOTAL PLOT RATIO
195m ²	TOTAL GARDEN AREA (59%)
LOT 2	PROPOSED RESIDENTIAL TOWNHOUSE
306m ²	LOT SIZE
133.5m ²	PROPOSED LEVEL 1 FLOOR AREA
64m ²	PROPOSED LEVEL 2 FLOOR AREA
7.5m ²	PROPOSED LEVEL 2 BALCONY FLOOR AREA
32m ²	PROPOSED GARAGE (1) FLOOR AREA
237m ²	TOTAL PROPOSED GROSS FLOOR AREA
165m ²	TOTAL SITE COVERAGE (54%)
0.77	TOTAL PLOT RATIO
239m ²	TOTAL IMPERVIOUS AREA (78%)
115m ²	TOTAL GARDEN AREA (37%)

CLIENT: M + J
ADDRESS: 156 AUTUMN ST, GEELONG WEST
VICTORIA, 3218

PROPOSED GROUND FLOOR PLAN

PROJECT: 2502
DATE: 16.06.26
DRAWN BY: L.D
DWG. NO.: 260615
ISSUED: DISCUSSION ISSUE
SCALE: 1:100 (A3)



This copied document is made available for the sole purpose of enabling its consideration and review as part of a planning process under the Planning and Environment Act 1987.
The document must not be used for any purpose which may breach copyright legislation

REVISIONS		
NO.	DATE	DESCRIPTION
A	05/05/26	COUNCIL RFI DATED 27.04.26

ac	AIR CONDITIONER	shr	SHOWER
acc	AIR CONDENSER	s/l	SKYLIGHT
bsink	BATHROOM SINK	sn	SHOWER NOOK
bath	BATH	st	STORAGE
dp	DOWNPIPE	sv	STOVE
dsk	DESK	tp	TAP
dw	DISHWASHER	tr	TROUGH
dr	DRYER	vb	VANITY BASIN
fr	FRIDGE	wh	WOOD HEATER
jo	JOINERY	wrm	WASHING MACHINE
ksink	KITCHEN SINK	wt	WATER TANK
lsink	LAUNDRY SINK		
lin	LINEN PRESS		SMOKE DETECTOR
mc	MIRROR CABINET		EXHAUST FAN
mi	MIRROR		
ov	OVEN	hws	MAIN SWITCHBOARD
pty	PANTRY	g/mtr	HOT WATER SERVICE
rb	ROBE	gas	GAS METER
rh	RANGEHOOD	pcd	NATIONAL BROADBAND
sb	SPLASHBACK		CONNECTION UNIT
sh	SHELVES		

 - EXISTING WORKS
 - DEMOLISHED WORKS
 - PROPOSED WORKS

1 - PLANNING DRAWINGS ONLY - NOT TO BE USED FOR BUILDING PERMIT / CONSTRUCTION.

LOT 1	EXISTING RESIDENTIAL DWELLING
326m ²	LOT SIZE
100m ²	EXISTING GROUND FLOOR AREA
100m ²	EXISTING FIRST FLOOR AREA
12m ²	EXISTING BALCONY FLOOR AREA
212m ²	TOTAL EXISTING GROSS FLOOR AREA
112m ²	TOTAL SITE COVERAGE (34%)
0.65	TOTAL PLOT RATIO
195m ²	TOTAL GARDEN AREA (59%)
LOT 2	PROPOSED RESIDENTIAL TOWNHOUSE
306m ²	LOT SIZE
133.5m ²	PROPOSED LEVEL 1 FLOOR AREA
64m ²	PROPOSED LEVEL 2 FLOOR AREA
7.5m ²	PROPOSED LEVEL 2 BALCONY FLOOR AREA
32m ²	PROPOSED GARAGE (1) FLOOR AREA
237m ²	TOTAL PROPOSED GROSS FLOOR AREA
165m ²	TOTAL SITE COVERAGE (54%)
0.77	TOTAL PLOT RATIO
239m ²	TOTAL IMPERVIOUS AREA (78%)
115m ²	TOTAL GARDEN AREA (37%)

PLANNING DRAWINGS

PROPOSED SUBDIVISION + TWO STOREY TOWNHOUSE

CLIENT: M + J

ADDRESS: 156 AUTUMN ST, GEELONG WEST
VICTORIA, 3218

PROJECT: 2502
DATE: 16.06.26
DRAWN BY: L.D
DWG. NO.: 260615
ISSUED: DISCUSSION ISSUE
SCALE: 1:100 (A3)



This copied document is made available for the sole purpose of enabling its consideration and review as part of a planning process under the Planning and Environment Act 1987.
The document must not be used for any purpose which may breach copyright legislation

REVISIONS		
NO.	DATE	DESCRIPTION
A	05/05/26	COUNCIL RFI DATED 27.04.26

ac	AIR CONDITIONER	shr	SHOWER
acc	AIR CONDENSER	s/l	SKYLIGHT
bsink	BATHROOM SINK	sn	SHOWER NOOK
bth	BATH	st	STORAGE
dp	DOWNPIPE	sv	STOVE
dsk	DESK	tp	TAP
dw	DISHWASHER	tr	TROUGH
dr	DRYER	vb	VANITY BASIN
fr	FRIDGE	wh	WOOD HEATER
jo	JOINERY	wm	WASHING MACHINE
ksink	KITCHEN SINK	wt	WATER TANK
lsink	LAUNDRY SINK		
lin	LINEN PRESS		SMOKE DETECTOR
lrc	MIRROR PRESS		EXHAUST FAN
mc	MIRROR CABINET		MAIN SWITCHBOARD
mi	MIRROR	hws	HOT WATER SERVICE
ov	OVEN	g/mtr	GAS METER
pty	PANTRY	pcd	NATIONAL BROADBAND
rb	ROBE		CONNECTION UNIT
rh	RANGEHOOD		
sb	SPLASHBACK		
sh	SHELVES		

 - EXISTING WORKS
 - DEMOLISHED WORKS
 - PROPOSED WORKS

1 - PLANNING DRAWINGS ONLY - NOT TO BE USED FOR BUILDING PERMIT / CONSTRUCTION.

LOT 1	EXISTING RESIDENTIAL DWELLING
326m ²	LOT SIZE
100m ²	EXISTING GROUND FLOOR AREA
100m ²	EXISTING FIRST FLOOR AREA
12m ²	EXISTING BALCONY FLOOR AREA
212m ²	TOTAL EXISTING GROSS FLOOR AREA
112m ²	TOTAL SITE COVERAGE (34%)
0.65	TOTAL PLOT RATIO
195m ²	TOTAL GARDEN AREA (59%)
LOT 2	PROPOSED RESIDENTIAL TOWNHOUSE
306m ²	LOT SIZE
133.5m ²	PROPOSED LEVEL 1 FLOOR AREA
64m ²	PROPOSED LEVEL 2 FLOOR AREA
7.5m ²	PROPOSED LEVEL 2 BALCONY FLOOR AREA
32m ²	PROPOSED GARAGE (1) FLOOR AREA
237m ²	TOTAL PROPOSED GROSS FLOOR AREA
165m ²	TOTAL SITE COVERAGE (54%)
0.77	TOTAL PLOT RATIO
239m ²	TOTAL IMPERVIOUS AREA (78%)
115m ²	TOTAL GARDEN AREA (37%)

PLANNING DRAWINGS

PROPOSED SUBDIVISION + TWO STOREY TOWNHOUSE

CLIENT: M + J

ADDRESS: 156 AUTUMN ST, GEELONG WEST
VICTORIA, 3218

PROJECT: 2502
DATE: 16.06.26
DRAWN BY: L.D
DWG. NO.: 260615
ISSUED: DISCUSSION ISSUE
SCALE: 1:100 (A3)

This copied document is made available for the sole purpose of enabling its consideration and review as part of a planning process under the Planning and Environment Act 1987.
The document must not be used for any purpose which may breach copyright legislation

REVISIONS		
NO.	DATE	DESCRIPTION
A	05/05/26	COUNCIL RFI DATED 27.04.26

ac	AIR CONDITIONER	shr	SHOWER
acc	AIR CONDENSER	s/l	SKYLIGHT
bsink	BATHROOM SINK	sn	SHOWER NOOK
bth	BATH	st	STORAGE
dp	DOWNPIPE	sv	STOVE
desk	DESK	tp	TAP
dw	DISHWASHER	tr	TROUGH
dr	DRYER	vb	VANITY BASIN
fr	FRIDGE	wh	WOOD HEATER
jo	JOINERY	wm	WASHING MACHINE
ksink	KITCHEN SINK	wt	WATER TANK
lsink	LAUNDRY SINK		
lin	LINEN PRESS		SMOKE DETECTOR
mir	MIRROR CABINET		EXHAUST FAN
mic	MIRROR		MAIN SWITCHBOARD
ov	OVEN	hws	HOT WATER SERVICE
pty	PANTRY	g/mtr	GAS METER
rb	ROBE	pcd	NATIONAL BROADBAND
rh	RANGEHOOD		CONNECTION UNIT
sb	SPLASHBACK		
sh	SHELVES		

 - EXISTING WORKS
 - DEMOLISHED WORKS
 - PROPOSED WORKS

1 - PLANNING DRAWINGS ONLY - NOT TO BE USED FOR BUILDING PERMIT /
CONSTRUCTION.

LOT 1	EXISTING RESIDENTIAL DWELLING
326m ²	LOT SIZE
100m ²	EXISTING GROUND FLOOR AREA
100m ²	EXISTING FIRST FLOOR AREA
12m ²	EXISTING BALCONY FLOOR AREA
212m ²	TOTAL EXISTING GROSS FLOOR AREA
112m ²	TOTAL SITE COVERAGE (34%)
0.65	TOTAL PLOT RATIO
195m ²	TOTAL GARDEN AREA (59%)
LOT 2	PROPOSED RESIDENTIAL TOWNHOUSE
306m ²	LOT SIZE
133.5m ²	PROPOSED LEVEL 1 FLOOR AREA
64m ²	PROPOSED LEVEL 2 FLOOR AREA
7.5m ²	PROPOSED LEVEL 2 BALCONY FLOOR AREA
32m ²	PROPOSED GARAGE (1) FLOOR AREA
237m ²	TOTAL PROPOSED GROSS FLOOR AREA
165m ²	TOTAL SITE COVERAGE (54%)
0.77	TOTAL PLOT RATIO
239m ²	TOTAL IMPERVIOUS AREA (78%)
115m ²	TOTAL GARDEN AREA (37%)

A 105

PLANNING DRAWINGS

PROPOSED SUBDIVISION + TWO STOREY TOWNHOUSE

CLIENT: M + J

ADDRESS: 156 AUTUMN ST, GEELONG WEST
VICTORIA, 3218



PROJECT: 2502
DATE: 16.06.26
ISSUED: L.D
DWS NO: 260615
ISSUED: DISCUSSION ISSUE
SCALE: 1:250 (A3)

This copied document is made available for the sole purpose of enabling its consideration and review as part of a planning process under the Planning and Environment Act 1987. The document must not be used for any purpose which may breach copyright legislation.

MILES DOUGLAS ARCHITECTS

Architecture + Interior Design Studio M. +16448 811 102
W. www.milesdouglas.com.au E. liz@milesdouglas.com.au

REVISIONS		
NO.	DATE	DESCRIPTION
A	05/05/26	COUNCIL RFI DATED 27.04.26

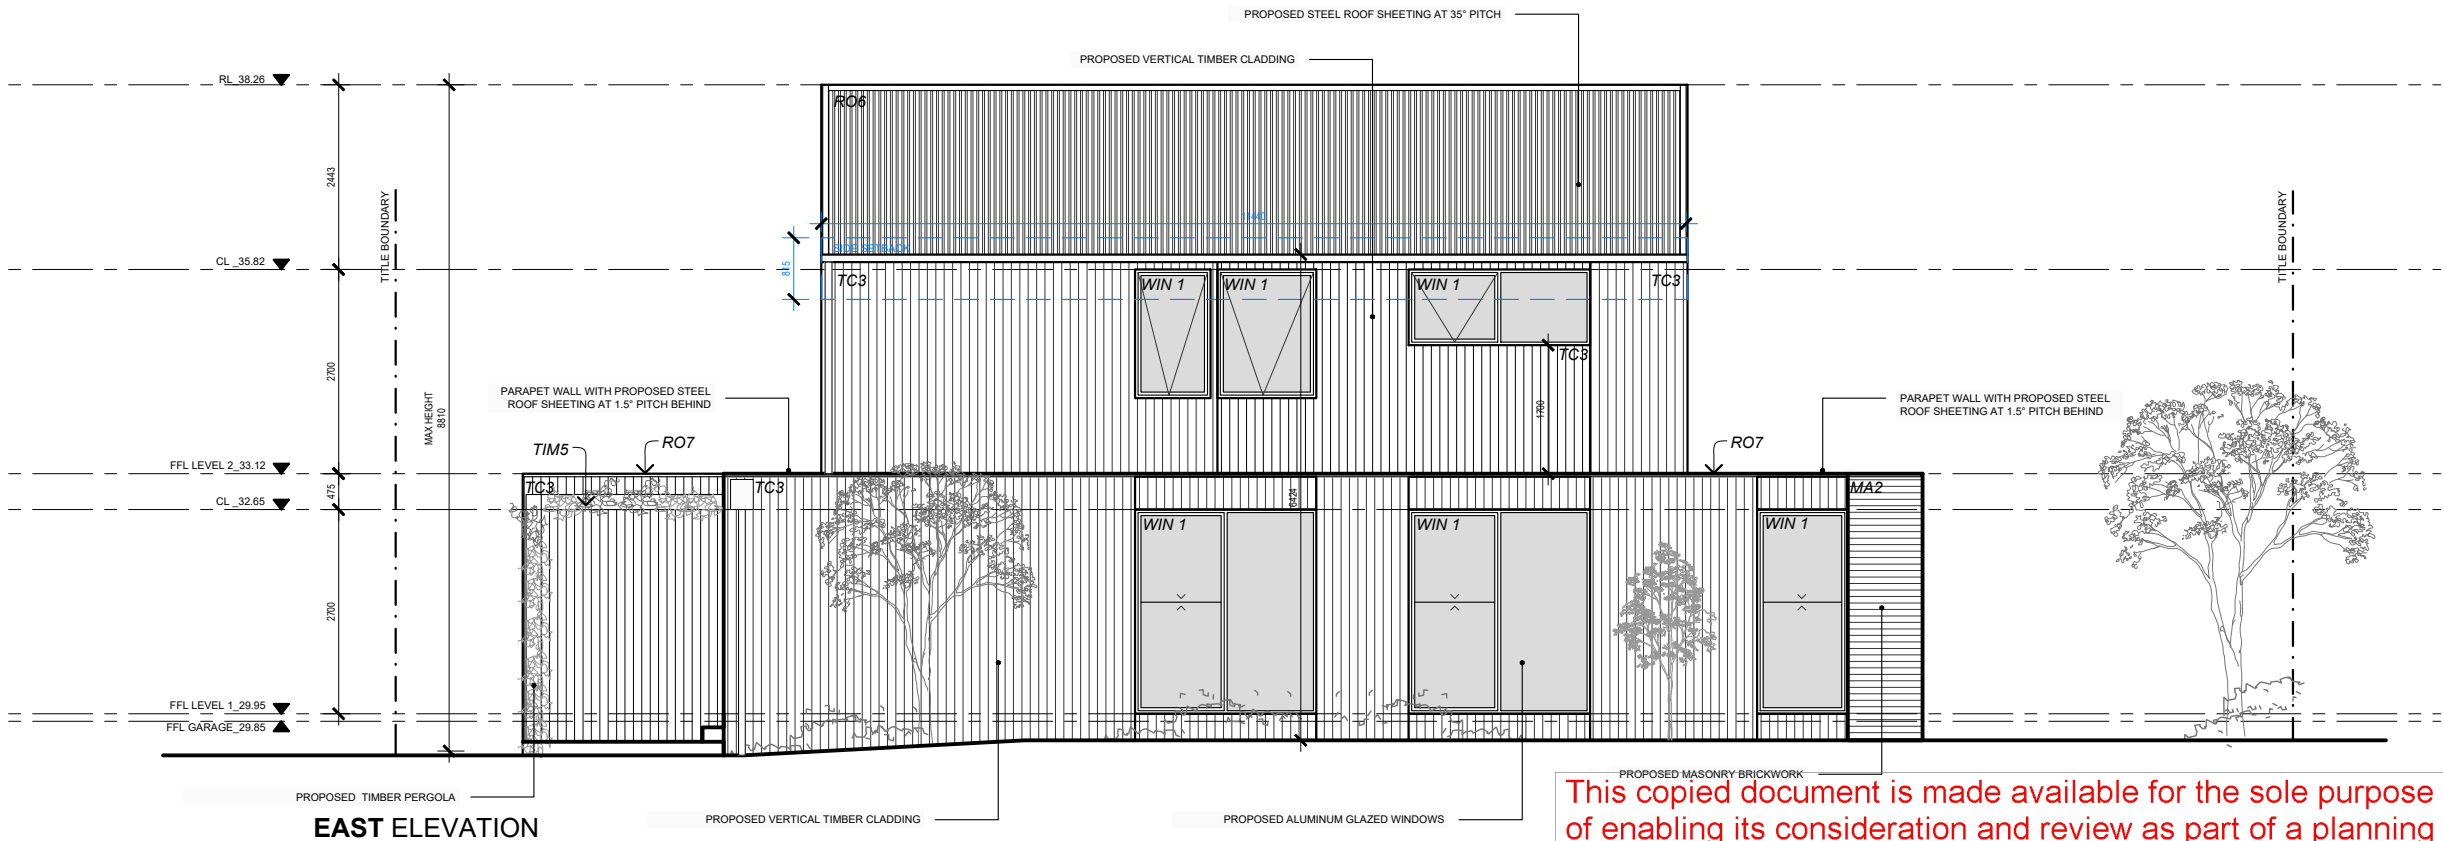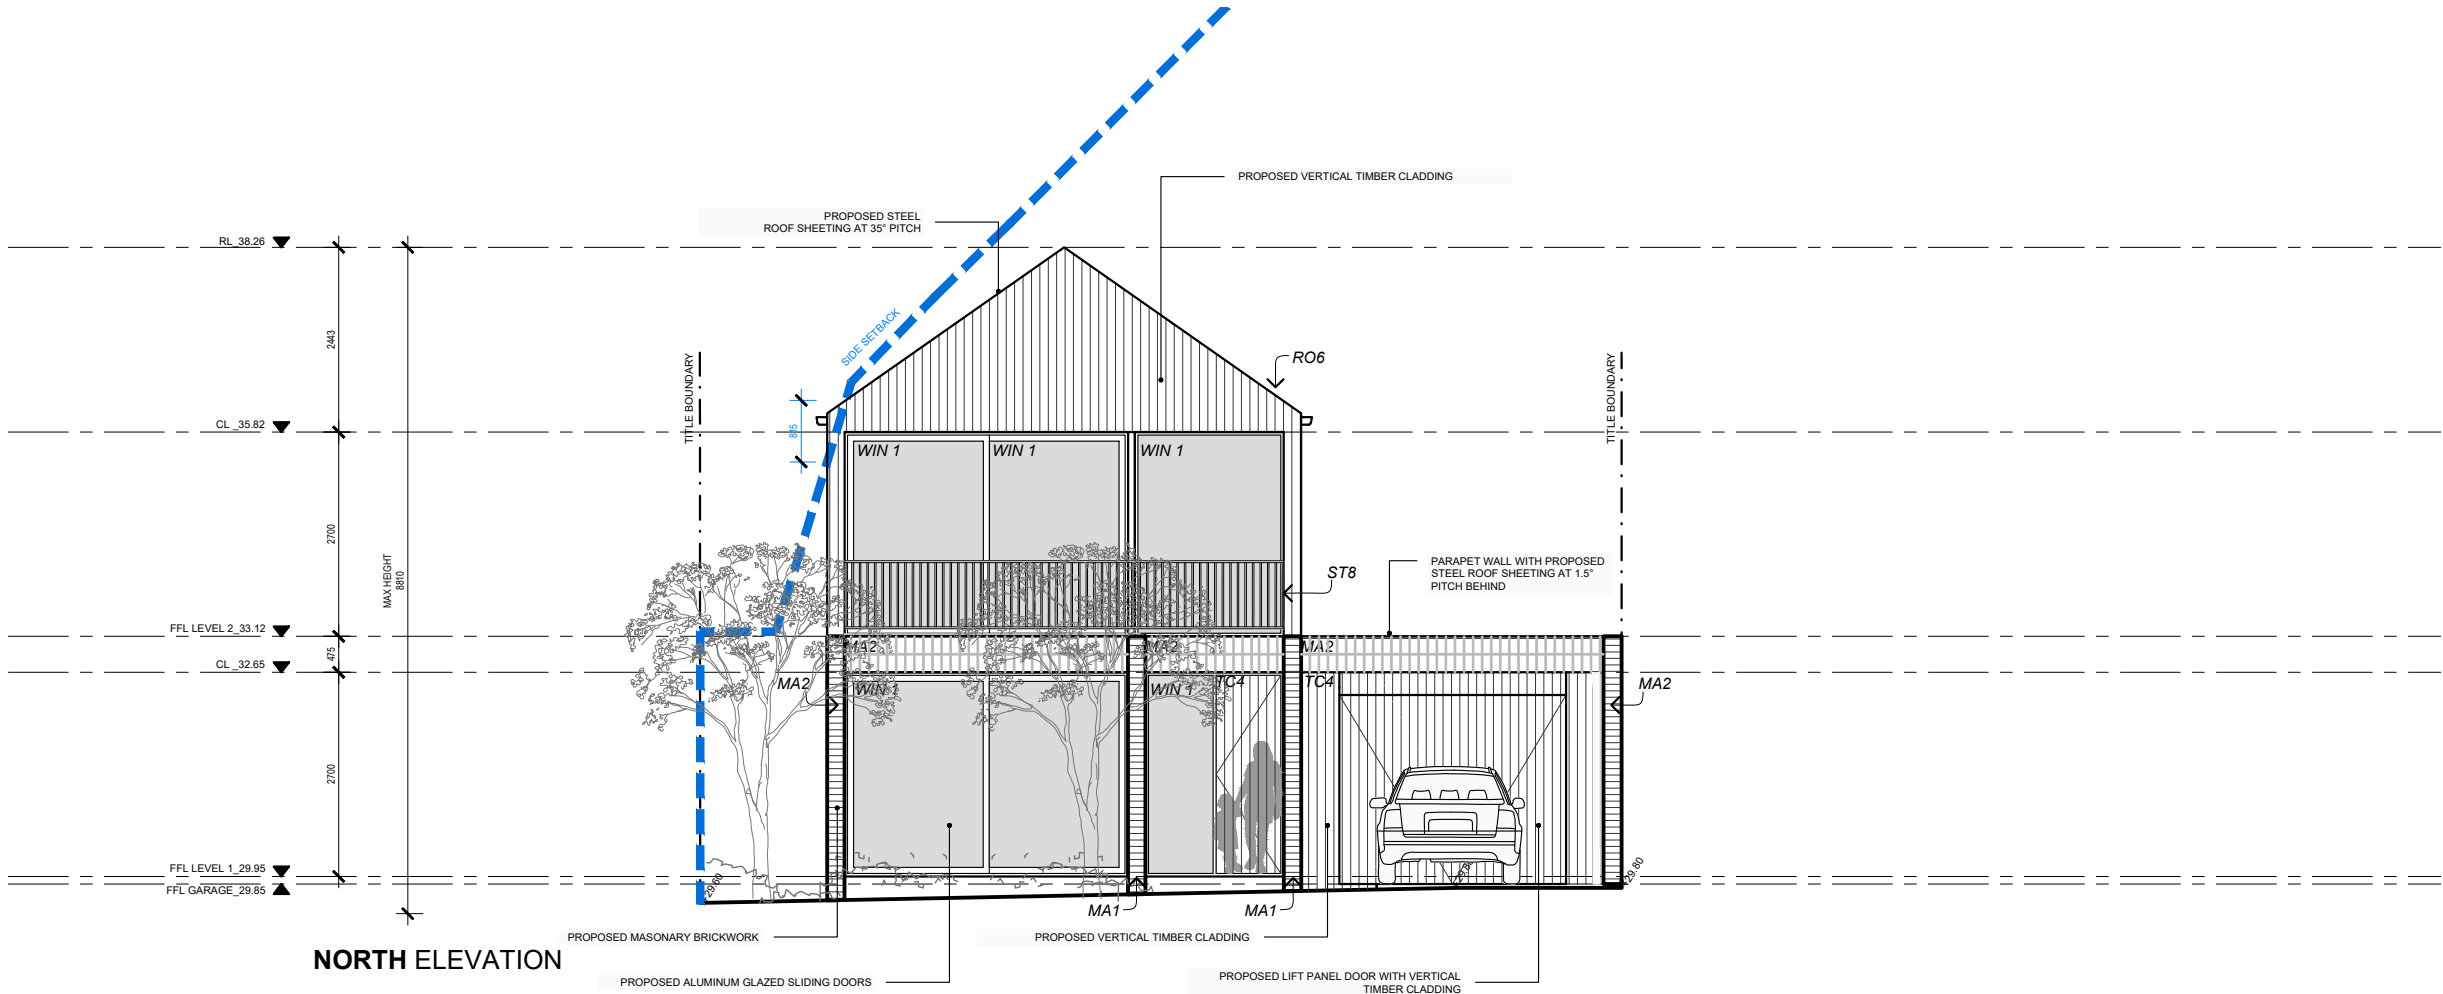

This copied document is made available for the sole purpose of enabling its consideration and review as part of a planning process under the Planning and Environment Act 1987. The document must not be used for any purpose which may breach copyright legislation



A 200

PROJECT		PAGE.
PLANNING DRAWINGS		
PROPOSED SUBDIVISION + TWO STOREY TOWNHOUSE		
CLIENT:	M + J	
ADDRESS:	156 AUTUMN ST, GEELONG WEST VICTORIA, 3218	
TITLE		
ELEVATIONS - NORTH, EAST		
PROJECT:	2502	
DATE:	16.06.26	
DRAWN BY:	L.D	
DWG. NO.:	260615	
ISSUED:	DISCUSSION ISSUE	
SCALE:	1:100 (A3)	

MILES DOUGLAS ARCHITECTS

Architecture + Interior Design Studio M. +16448 811 102
W. www.milesdouglas.com.au E. liz@milesdouglas.com.au

REVISIONS		
NO.	DATE	DESCRIPTION
A	05/05/26	COUNCIL RFI DATED 27.04.26

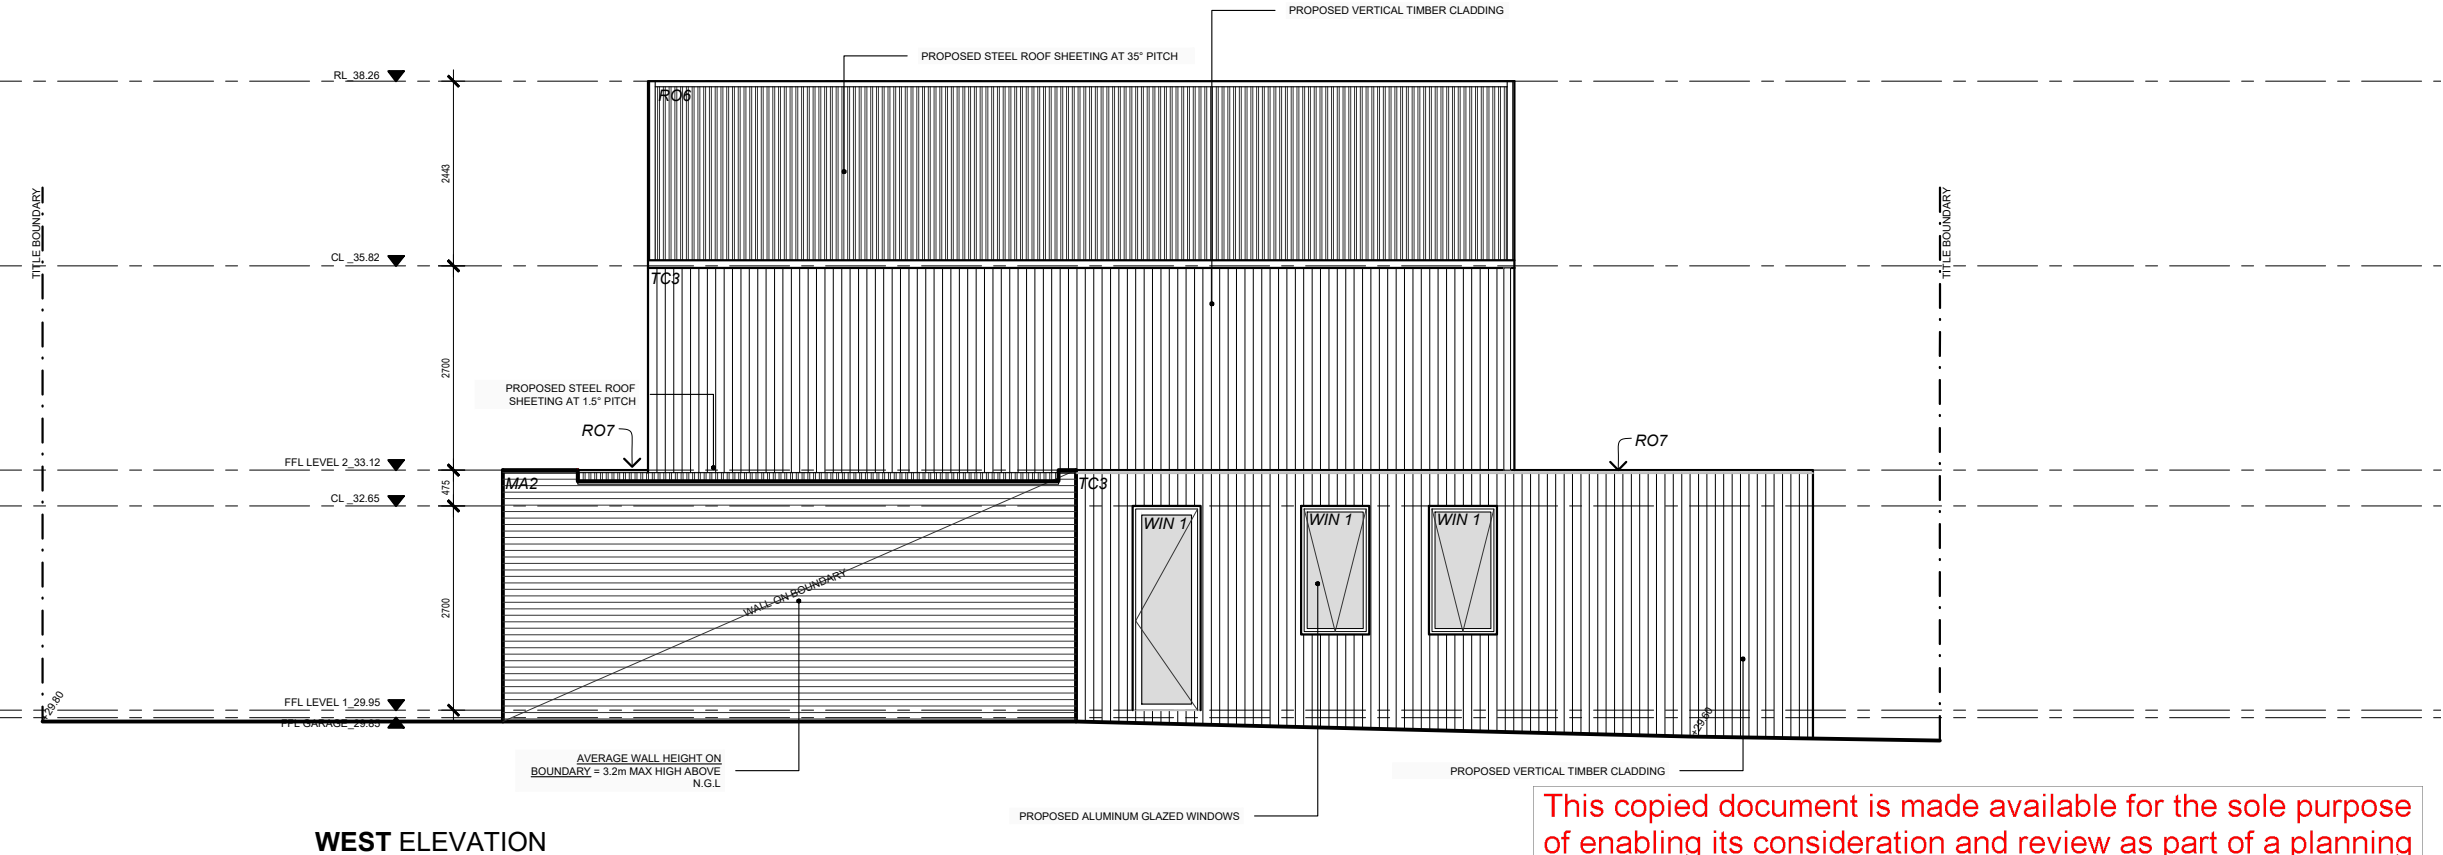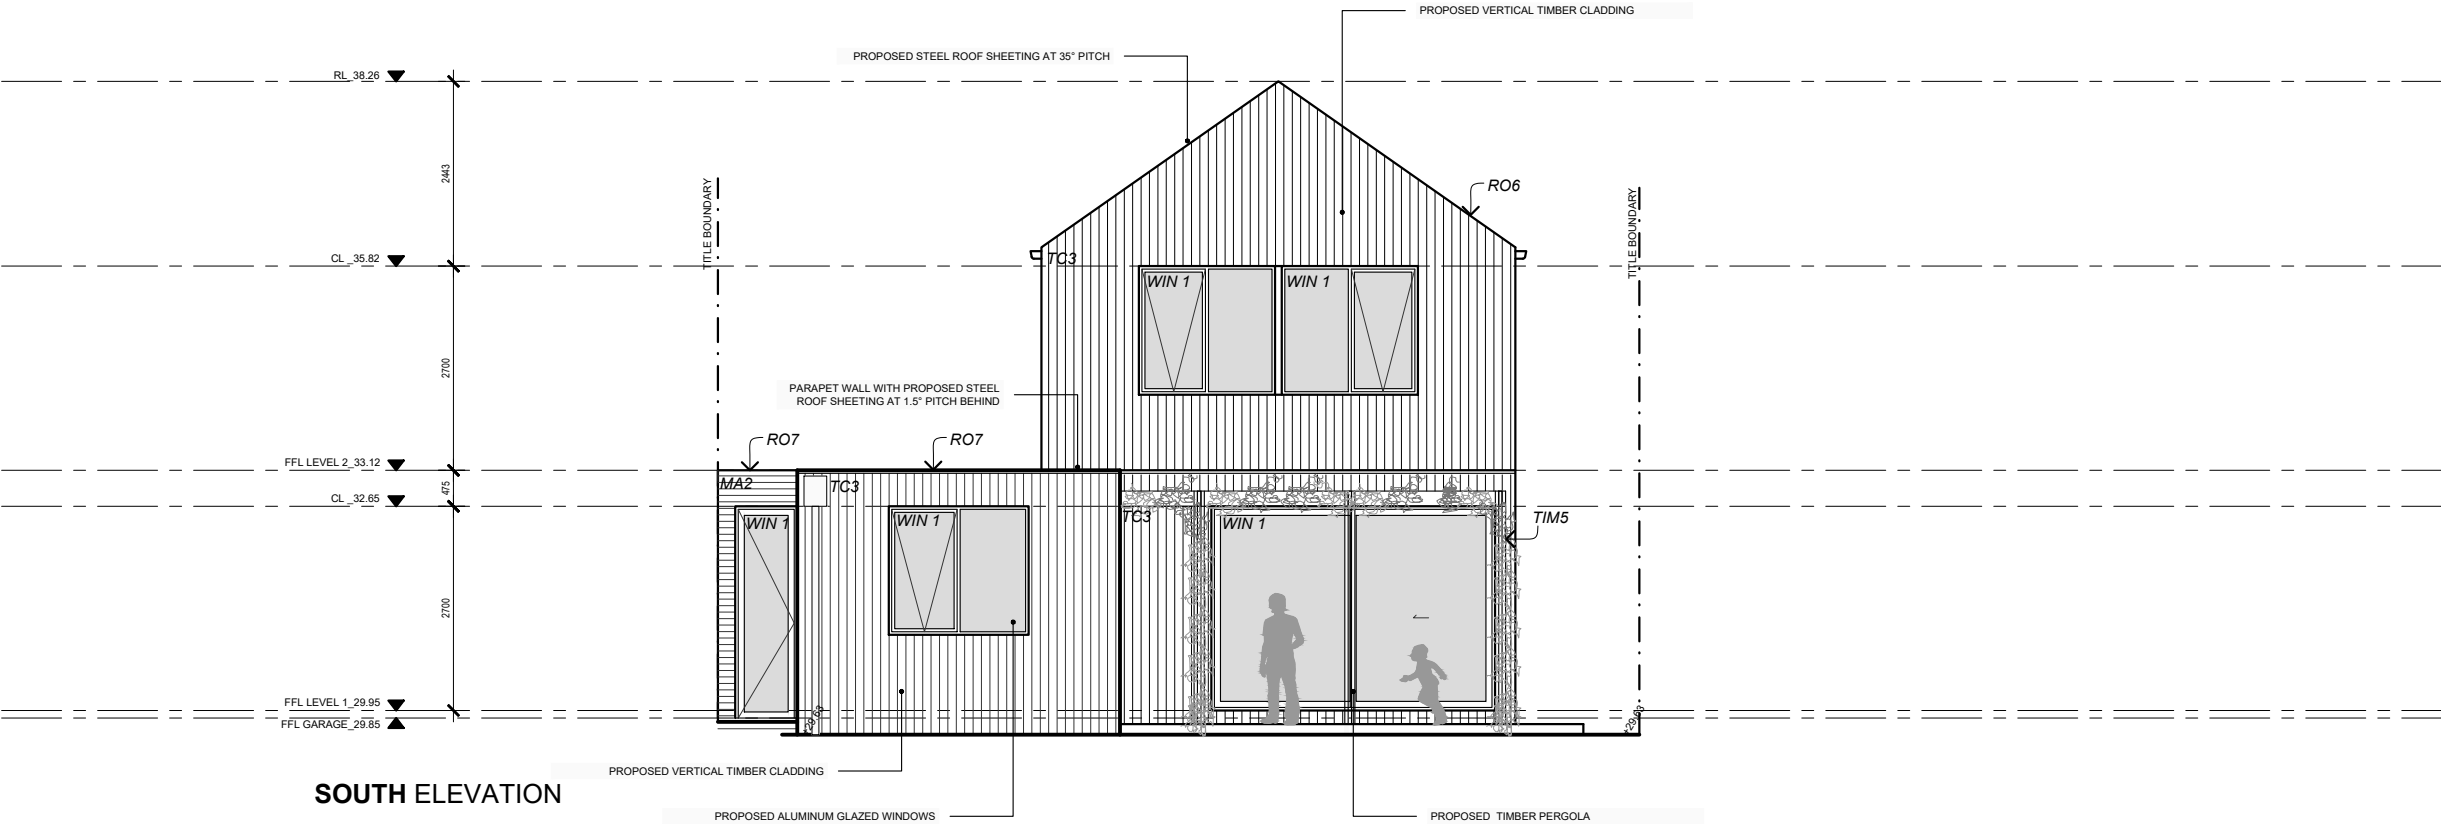

A 201

PROJECT		PAGE.
PLANNING DRAWINGS		
PROPOSED SUBDIVISION + TWO STOREY TOWNHOUSE		
CLIENT:	M + J	
ADDRESS:	156 AUTUMN ST, GEELONG WEST VICTORIA, 3218	
TITLE		
ELEVATIONS - SOUTH, WEST		
PROJECT:	2502	
DATE:	16.06.26	
DRAWN BY:	L.D	
DWG. NO.:	260615	
ISSUED:	DISCUSSION ISSUE	
SCALE:	1:100 (A3)	


This copied document is made available for the sole purpose of enabling its consideration and review as part of a planning process under the Planning and Environment Act 1987. The document must not be used for any purpose which may breach copyright legislation

MILES DOUGLAS ARCHITECTS

Architecture + Interior Design Studio M. +16448 811 102
W. www.milesdouglas.com.au E. liz@milesdouglas.com.au

REVISIONS		
NO.	DATE	DESCRIPTION
A	05/05/26	COUNCIL RFI DATED 27.04.26

'WIN1' WINDOWS + DOORS

 


Aluminum Frame Glazed Windows + Doors
Finish - Anodized

'MA2' MASONRY BRICKWORK



Masonry Brickwork - Bond Stack Method
Austral Brick - Access 'Ash' Standard, or
Kourse - Ghost Standard or similar

'TC3' VERTICAL TIMBER CLADDING

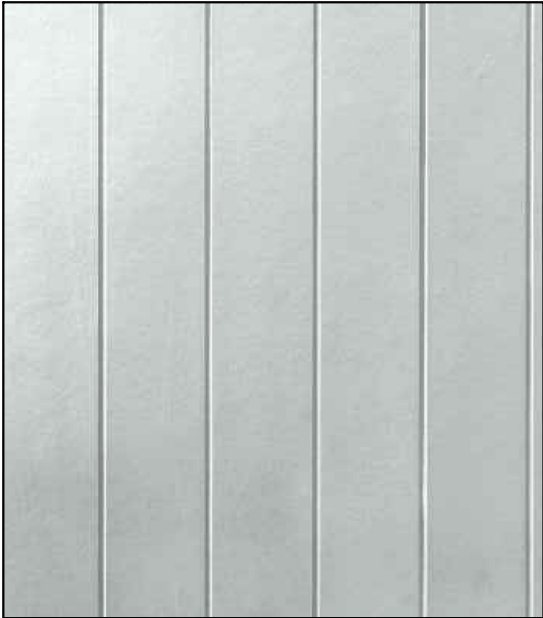

Vertical Timber Cladding (1)
James Hardie Axon Cladding 133mm Smooth
or similar
Finish - Painted 'TBC'

'TC4' VERTICAL TIMBER CLADDING



Vertical Timber Cladding (2)
Shiplap Cladding 120 x 19 Profile, Blackbutt
Finish - Stained 'TBC'

'TIM5' SOLID TIMBER



Solid Timber
Blackbutt
Finish - Stained 'TBC'

'RO6' ROOF SHEETING



Steel Roof Sheetting
Corrugated Steel Roof Sheetting
Finish, Colorbond, Shale Grey
Note: Gutters and down pipes to match.

'RO7' ROOF SHEETING



Steel Roof Sheetting
Colorbond Klip-Lok Roof Sheetting
Finish, Colorbond, Shale Grey

FRONT TIMBER FENCE



Front Timber Fence + Gate
Timber Fence
Finish, Painted 'TBC'

This copied document is made available for the sole purpose of enabling its consideration and review as part of a planning process under the Planning and Environment Act 1987. The document must not be used for any purpose which may breach copyright legislation

PROJECT PAGE.


PLANNING DRAWINGS
PROPOSED SUBDIVISION + TWO STOREY TOWNHOUSE
CLIENT: M + J
ADDRESS: 156 AUTUMN ST, GEELONG WEST
VICTORIA, 3218

TITLE

EXTERNAL MATERIAL SCHEDULE

PROJECT: 2502
DATE: 16.06.26
DRAWN BY: L.D
DWG. NO.: 260615
ISSUED: DISCUSSION ISSUE
SCALE: 1:100 (A3)

A 202

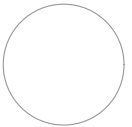

**MILES
DOUGLAS
ARCHITECTS**

Architecture + Interior Design Studio M. +16448 811 102
W. www.milesdouglas.com.au E. liz@milesdouglas.com.au


REVISIONS

NO.	DATE	DESCRIPTION
A	05/05/26	COUNCIL RFI DATED 27.04.26

LEGEND

ac	AIR CONDITIONER	shr	SHOWER
acc	AIR CONDENSER	s/l	SKYLIGHT
bsink	BATHROOM SINK	sn	SHOWER NOOK
bth	BATH	st	STORAGE
dp	DOWNPIPE	sv	STOVE
desk	DESK	tp	TAP
dw	DISHWASHER	tr	TROUGH
dr	DRYER	vb	VANITY BASIN
fr	FRIDGE	wh	WOOD HEATER
jo	JOINERY	wm	WASHING MACHINE
ksink	KITCHEN SINK	wt	WATER TANK
lsink	LAUNDRY SINK		
lin	LINEN PRESS		
mc	MIRROR CABINET		SMOKE DETECTOR
mi	MIRROR		EXHAUST FAN
ov	OVEN		MAIN SWITCHBOARD
pty	PANTRY	hws	HOT WATER SERVICE
rb	ROBE	g'mtr	GAS METER
rh	RANGEHOOD	pcd	NATIONAL BROADBAND
sb	SPLASHBACK		CONNECTION UNIT
sh	SHELVES		

OVERLOOKING DIAGRAM

 

A 900

PROJECT

PAGE.

PLANNING DRAWINGS

PROPOSED SUBDIVISION + TWO STOREY TOWNHOUSE



CLIENT: M + J

ADDRESS: 156 AUTUMN ST, GEELONG WEST
VICTORIA, 3218

TITLE

DIAGRAM - OVERLOOKING

PROJECT: 2502
DATE: 16.06.26
DRAWN BY: L.D
DWG. NO.: 260615
ISSUED: DISCUSSION ISSUE
SCALE: 1:250 (A3)

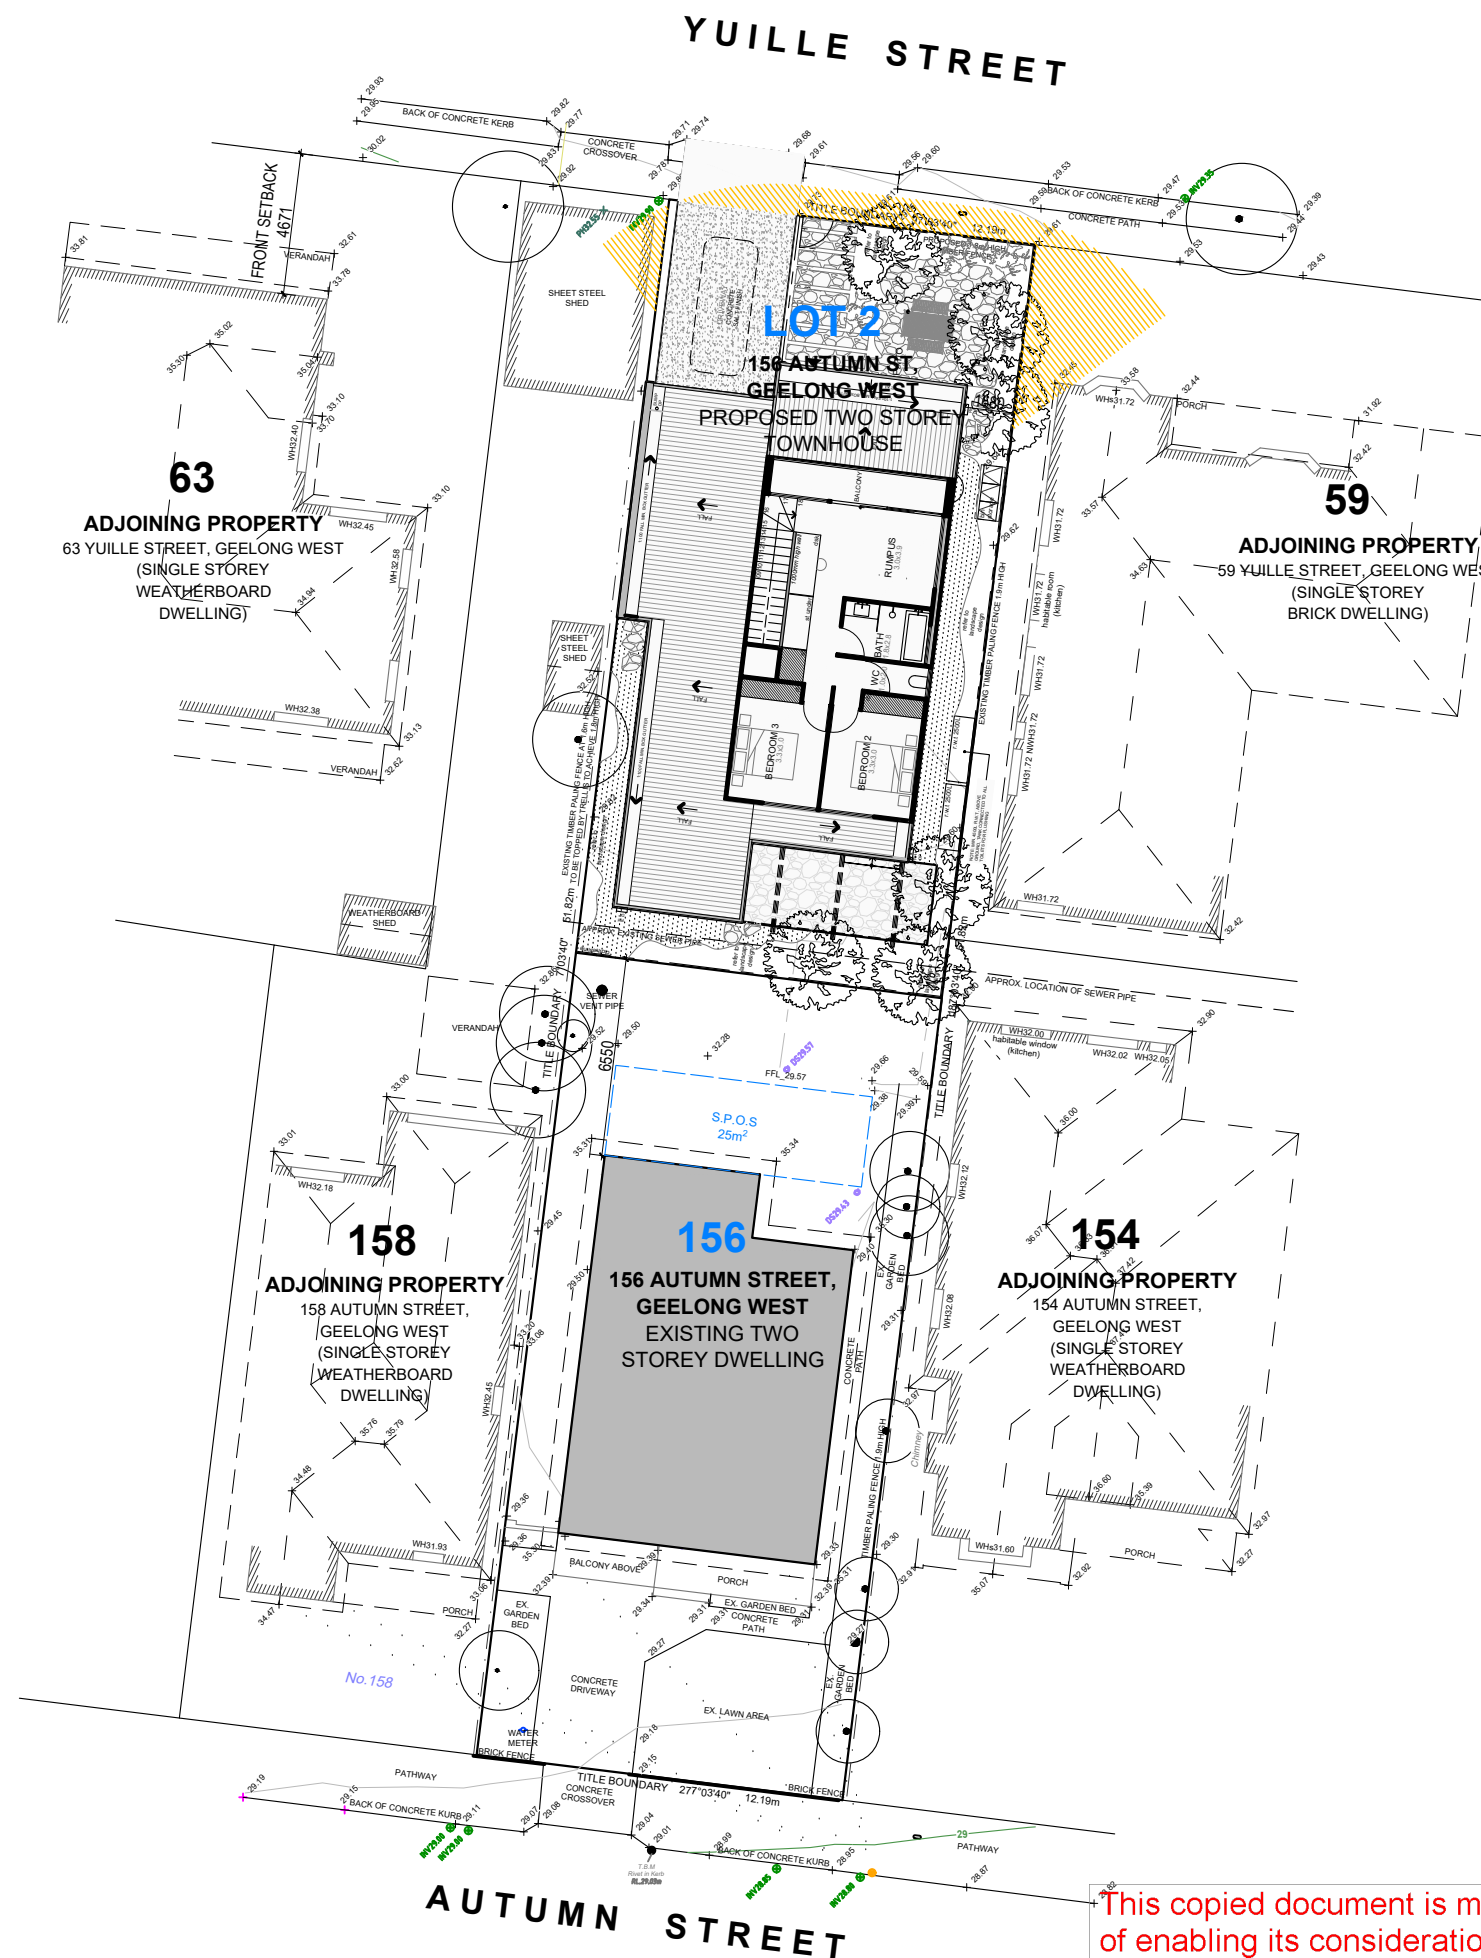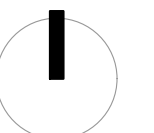

This copied document is made available for the sole purpose of enabling its consideration and review as part of a planning process under the Planning and Environment Act 1987.
The document must not be used for any purpose which may breach copyright legislation

**MILES
DOUGLAS
ARCHITECTS**

Architecture + Interior Design Studio M. +16448 811 102
W. www.milesdouglas.com.au E. liz@milesdouglas.com.au


REVISIONS

NO.	DATE	DESCRIPTION
A	05/05/26	COUNCIL RFI DATED 27.04.26

LEGEND

ac	AIR CONDITIONER	shr	SHOWER
acc	AIR CONDENSER	s/l	SKYLIGHT
bsink	BATHROOM SINK	sn	SHOWER NOOK
bth	BATH	st	STORAGE
dp	DOWNPIPE	sv	STOVE
desk	DESK	tp	TAP
dw	DISHWASHER	tr	TROUGH
dr	DRYER	vb	VANITY BASIN
fr	FRIDGE	wh	WOOD HEATER
jo	JOINERY	wm	WASHING MACHINE
ksink	KITCHEN SINK	wt	WATER TANK
lsink	LAUNDRY SINK		
lin	LINEN PRESS		
mc	MIRROR CABINET		SMOKE DETECTOR
mi	MIRROR		EXHAUST FAN
ov	OVEN		MAIN SWITCHBOARD
pty	PANTRY	hws	HOT WATER SERVICE
rb	ROBE	g'mtr	GAS METER
rh	RANGEHOOD	pcd	NATIONAL BROADBAND
sb	SPLASHBACK		CONNECTION UNIT
sh	SHELVES		

OVERSHADOW DIAGRAM

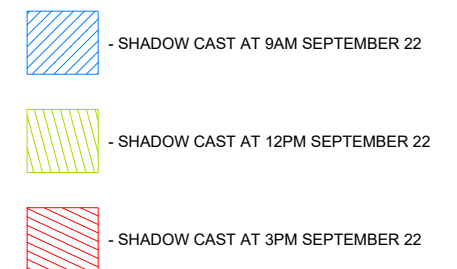

A 901

PROJECT

PAGE.

PLANNING DRAWINGS

PROPOSED SUBDIVISION + TWO STOREY TOWNHOUSE


CLIENT: M + J

ADDRESS: 156 AUTUMN ST, GEELONG WEST
VICTORIA, 3218

TITLE

DIAGRAM - OVERSHADOWING

PROJECT: 2502
DATE: 16.06.26
DRAWN BY: L.D
DWG. NO.: 260615
ISSUED: DISCUSSION ISSUE
SCALE: 1:250 (A3)

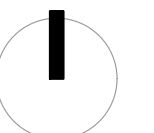

This copied document is made available for the sole purpose of enabling its consideration and review as part of a planning process under the Planning and Environment Act 1987.
The document must not be used for any purpose which may breach copyright legislation