
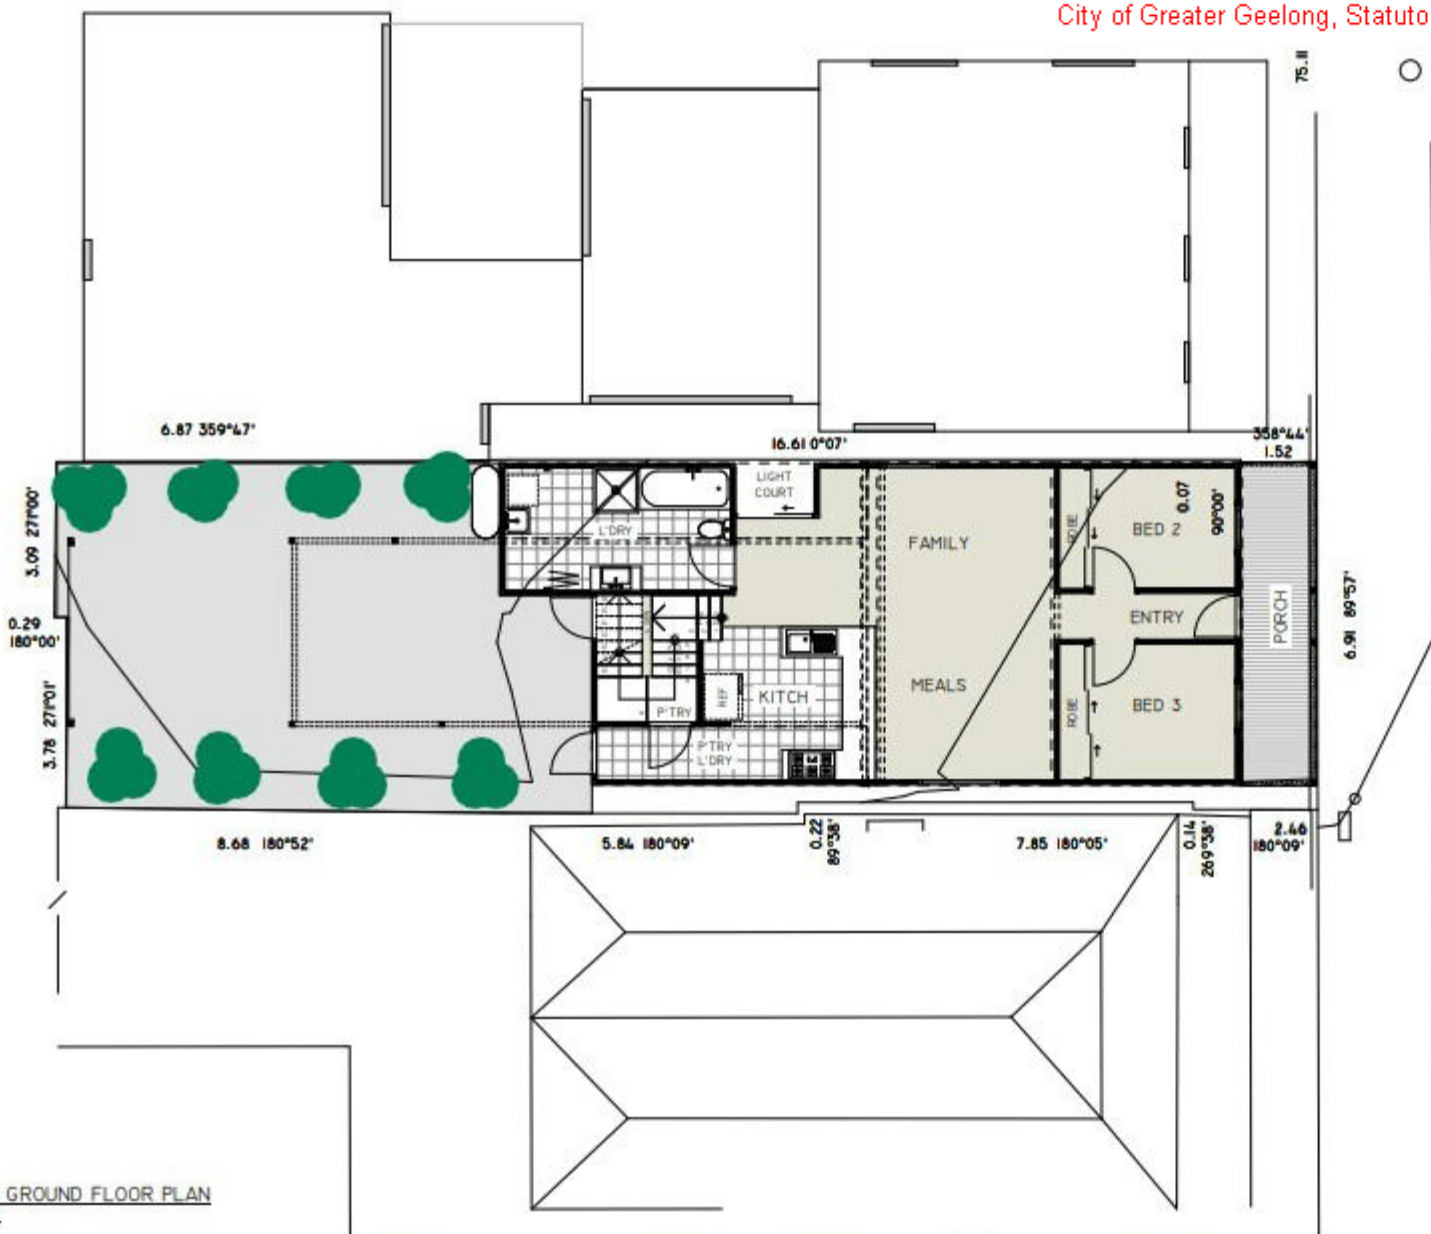


Legend:

 Current trees, Lilly Pilly.



EX/DEMO GROUND FLOOR PLAN
SCALE: 1:100

Client Name: _____
 Sign: _____ Date: _____
 Builder: _____
 Sign: _____ Date: _____

REV	DATE	DESCRIPTION	DRAWN
A	05/03/26	WORKING DWGS. ASSESSMENT & APPROVAL	C.B



CLIENT: 
PROPOSED WORKS:
 GROUND BALCONY & 1ST FLR TERRACE
PROJECT ADDRESS:
 73 SAFFRON STREET, NEWPORT VIC 3220

WORKING DRAWINGS	
SHEET NAME: EX DEMO FLOOR PLAN	DATE: 05/03/26
PROJECT No.: 2025	DWG No.: WD03