


PROPOSED OUTBUILDING FOR 55 THOONA LANE, FYANSFORD, VIC 3218

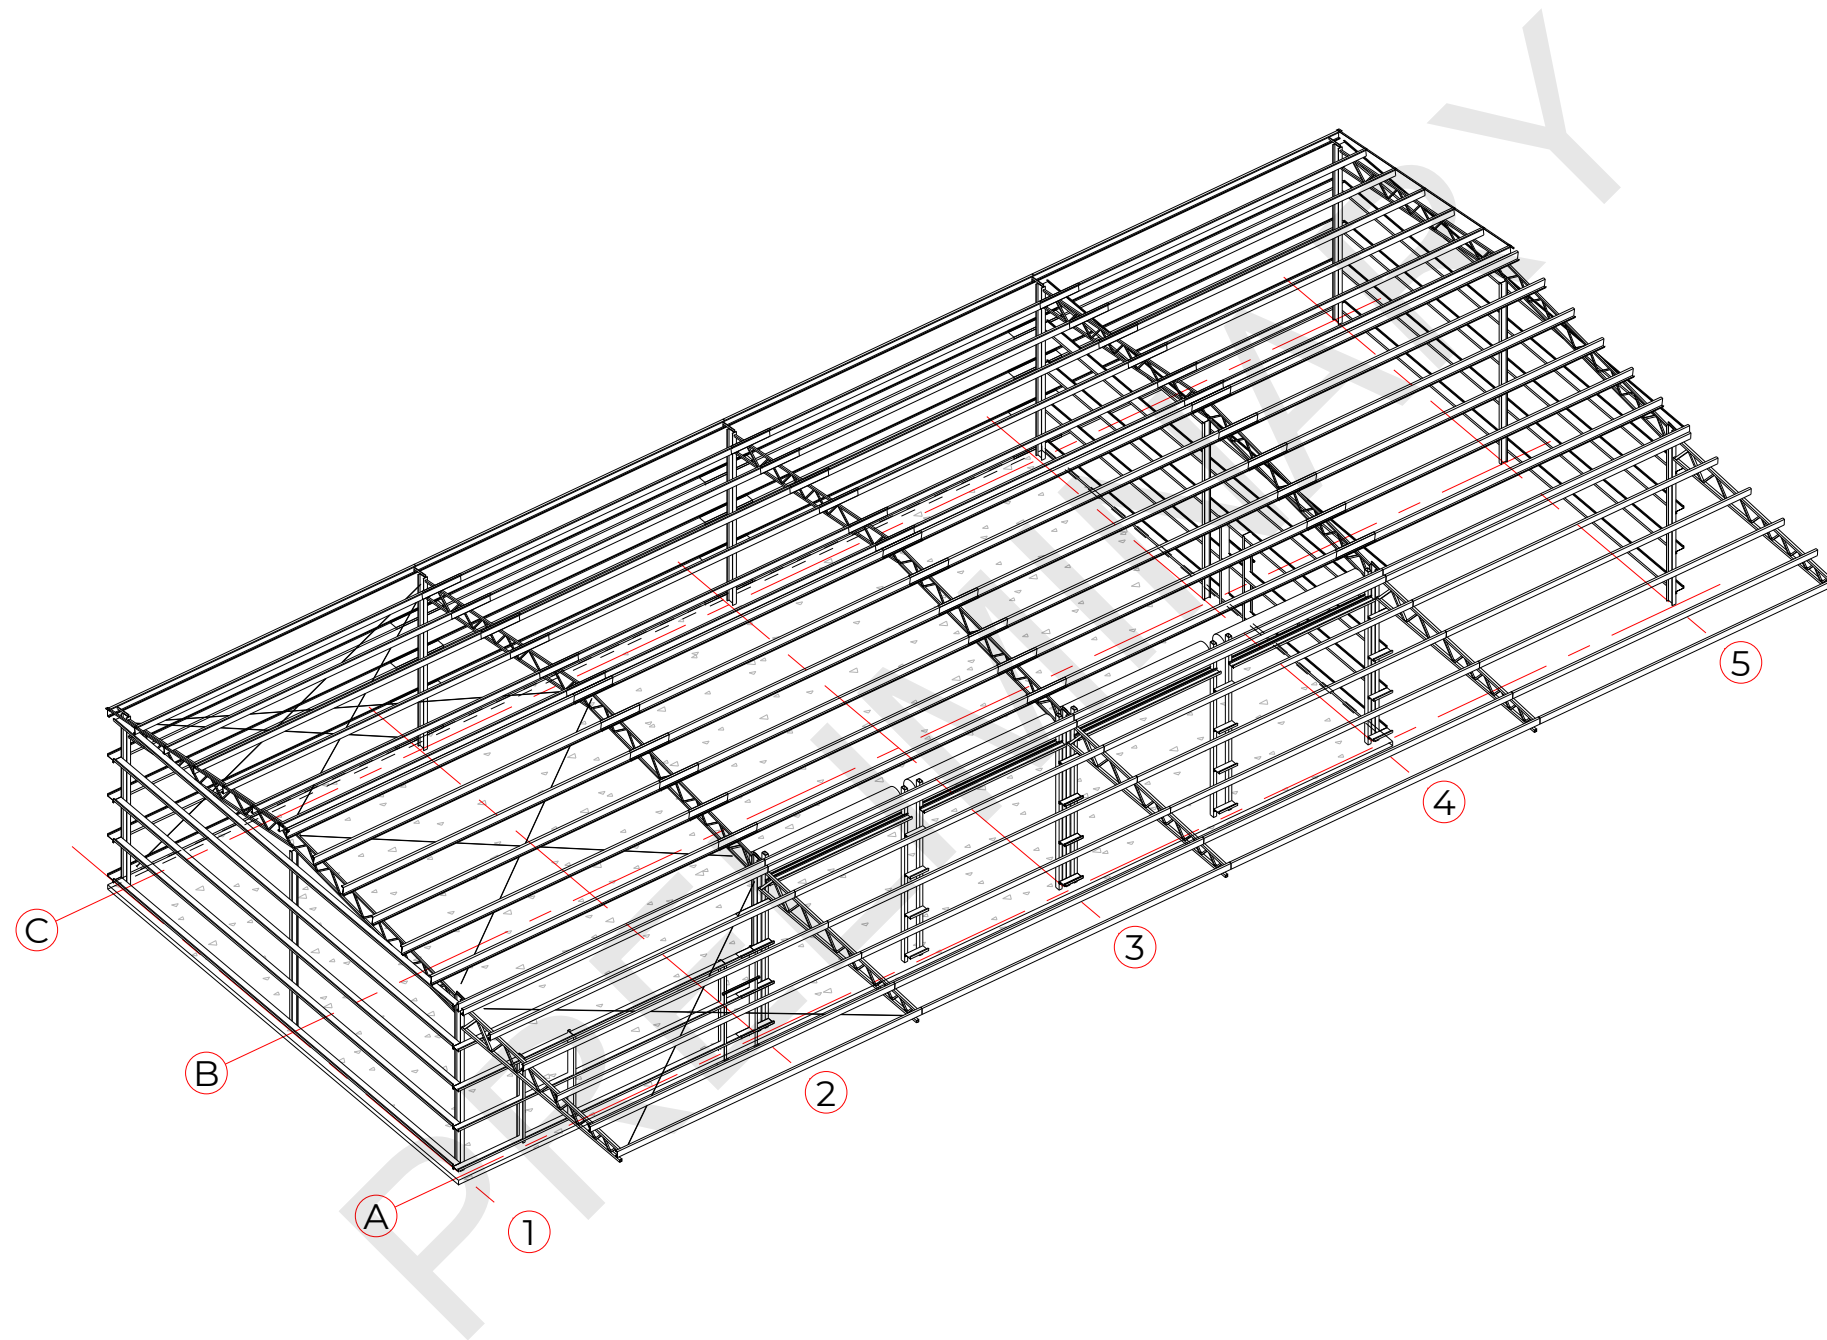


JOB: 53946

- A1.01 - FLOOR PLAN
- A1.02 - ROOF SHEETING PLAN
- A2.01 - ELEVATIONS
- A3.01 - SECTIONS & DETAILS

This copied document is made available for the sole purpose of enabling its consideration and review as part of a planning process under the Planning and Environment Act 1987.
The document must not be used for any purpose which may breach copyright legislation



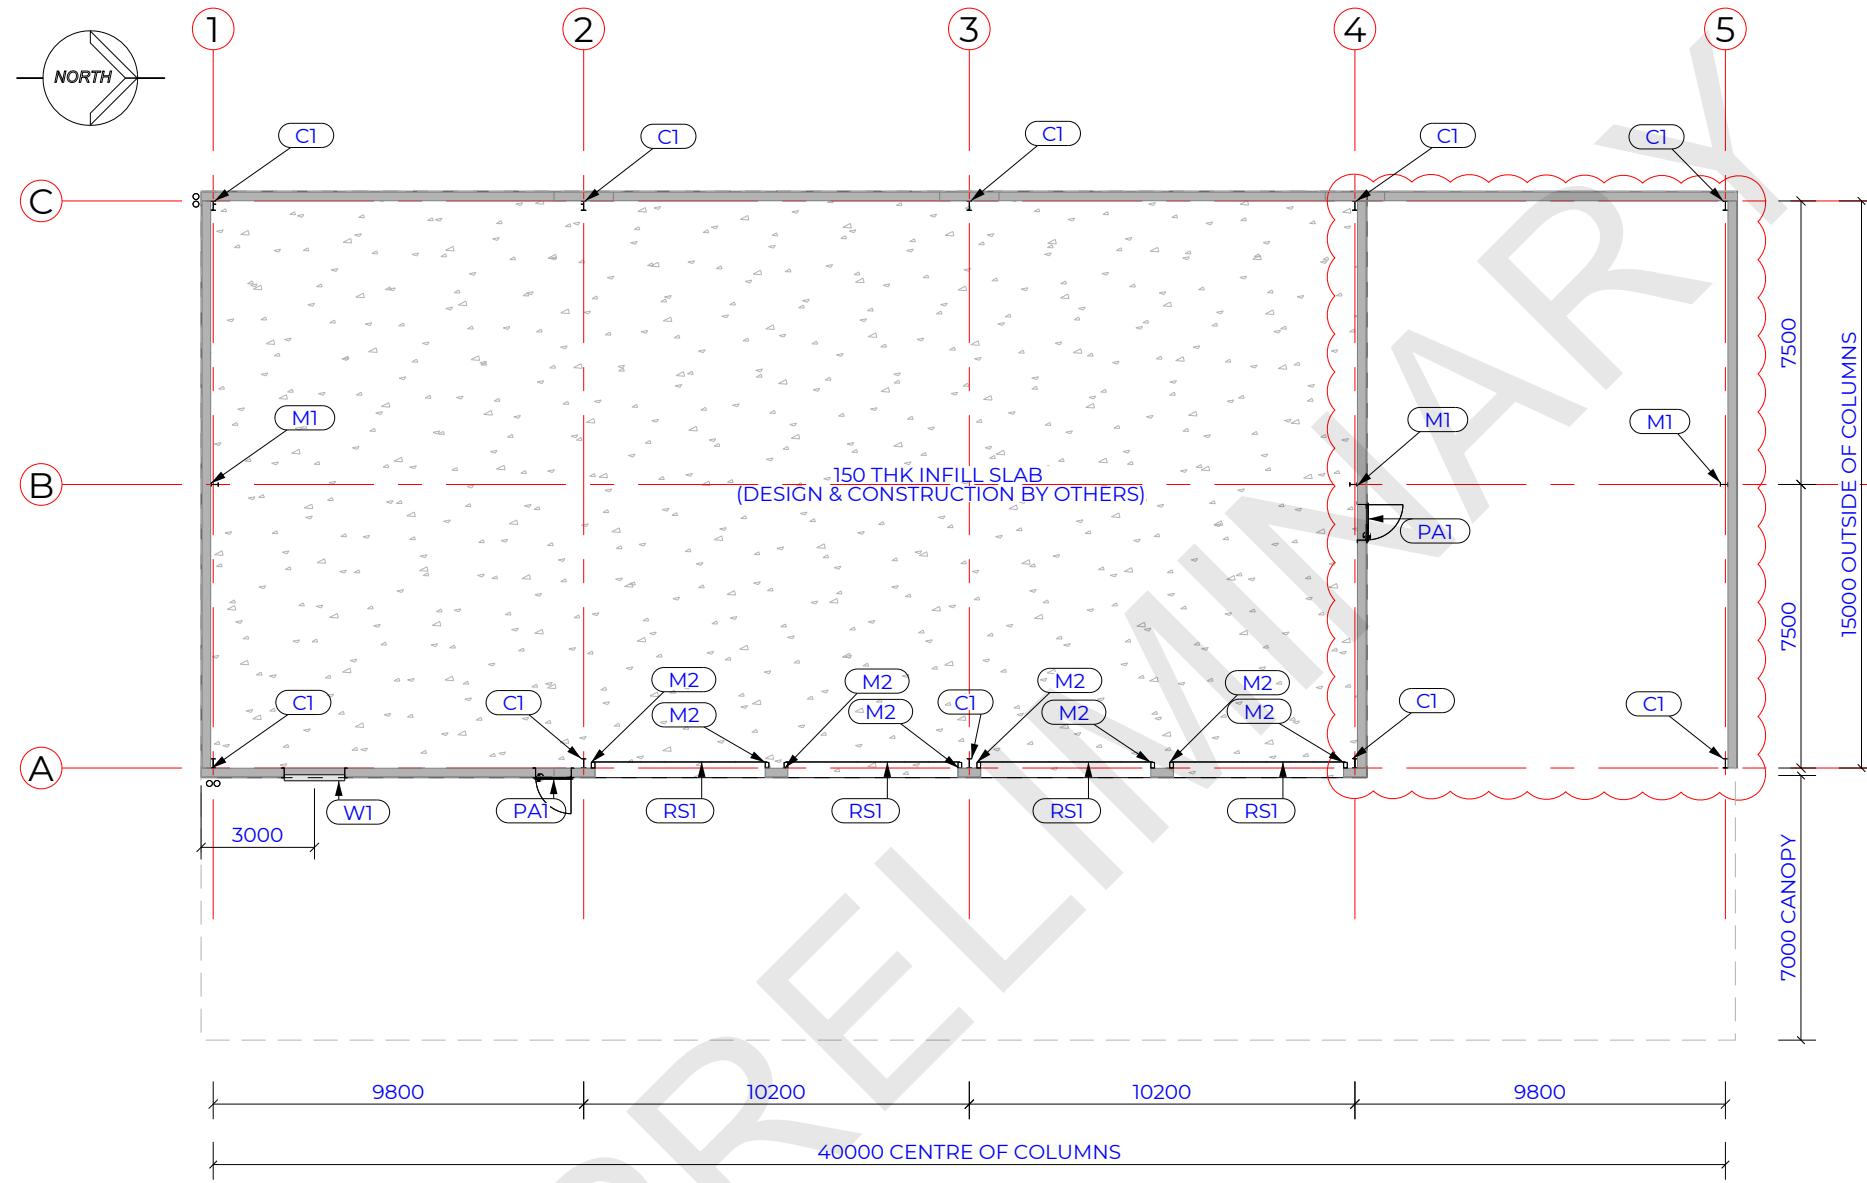

DOOR SCHEDULE			
ITEM	SIZE	QTY	COMMENTS
PA1	920 w x 2040 h	2	920x2040 HD PA DOOR FINISH: BASALT DUTY: HEAVY DUTY
RS1	5000 w x 5000 h	4	ROLLER SHUTTER FINISH: MONUMENT
WI	1600 x 1000	1	WINDOW (BY OTHERS)

MEMBER SCHEDULE	
ITEM	NAME
C1	COLUMN
M1	MULLION
M2	DOOR MULLION

This copied document is made available for the sole purpose of enabling its consideration and review as part of a planning process under the Planning and Environment Act 1987. The document must not be used for any purpose which may breach copyright legislation

**PROPOSED OUTBUILDING
FOR
55 THOONA LANE, FYANSFORD, VIC 3218**

FLOOR PLAN

JOB 53946

SHEET A1.01


REV C

THESE DRAWINGS ARE TO SHOW THE DESIGN INTENT OF THE BUILD. FOR ALL STRUCTURAL ELEMENTS REFER TO THE ENGINEERING DRAWINGS SUPPLIED BY CSB

REV	DESCRIPTION	DATE	DRAWN
C	CLIENT UPDATES	26/02/2026	LH
B	CLIENT UPDATES	25/02/2026	LH
A	PRELIMINARY	20/02/2026	LH

SIZE A3 SCALE 1:200 PAGE 2 OF 5



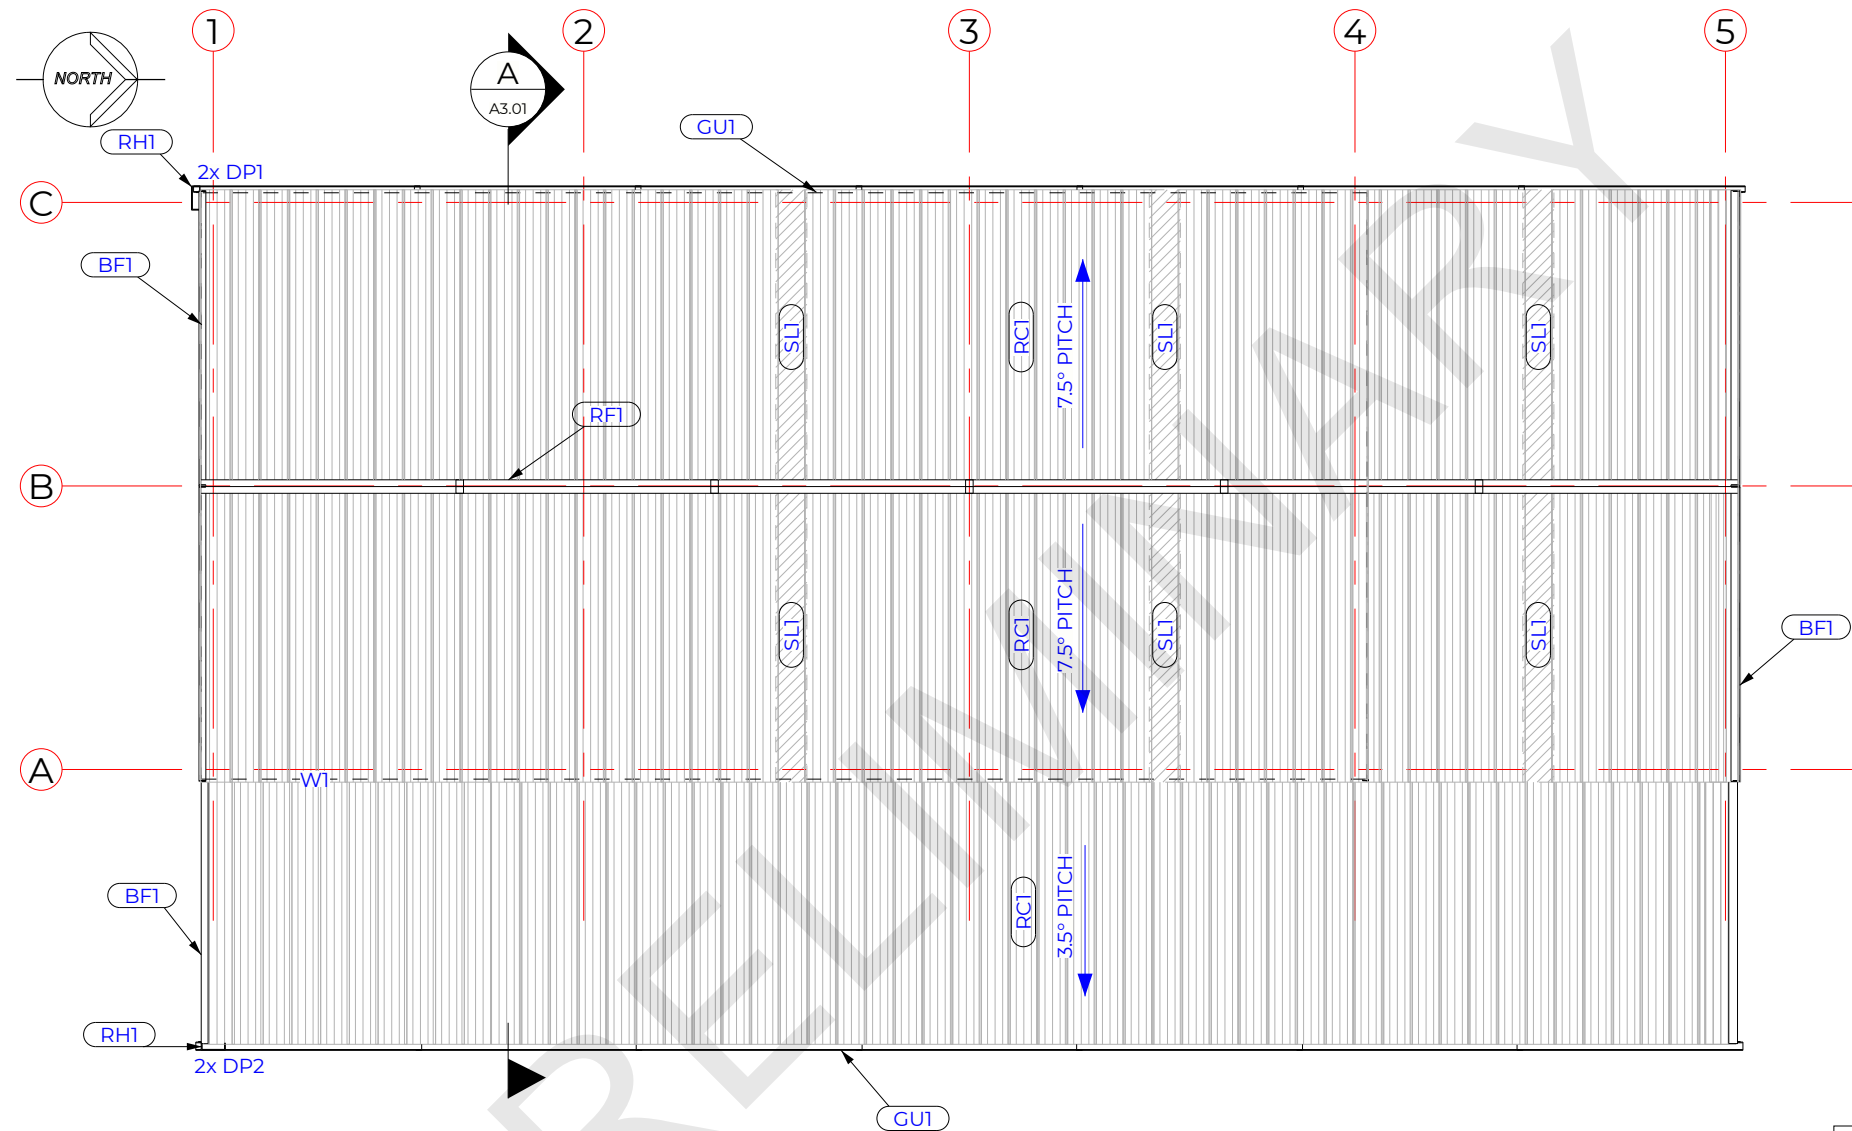

NOTE:
60mm BLANKET & SAFETY MESH
INCLUDED IN MAIN ROOF ONLY
SAFETY MESH INCLUDED IN CANOPY

CLADDING SCHEDULE			
ITEM	NAME	PROFILE	FINISH
BF1	BARGE FLASHING		MONUMENT
CF1	CORNER FLASHING		BASALT
DF1	DRIP FLASHING		BASALT
DP2	150Ø DOWNPIPE		WHITE PVC
EF1	EAVE FLASHING		BASALT
GU1	COMM. GUTTER 150		MONUMENT
GU1	CUSTOM GUTTER 200		MONUMENT
RF1	V-RIDGE		MONUMENT
RH1	RAINHEAD		MONUMENT
RC1	ROOF CLADDING	0.47-TCT-5RIB	MONUMENT
SL1	WONDERGLASS SKYLIGHT	5RIB-2400-GSM	PEARL
WC1	WALL CLADDING	0.47-TCT-5RIB	BASALT

This copied document is made available for the sole purpose of enabling its consideration and review as part of a planning process under the Planning and Environment Act 1987. The document must not be used for any purpose which may breach copyright legislation

**PROPOSED OUTBUILDING
FOR
55 THOONA LANE, FYANSFORD, VIC 3218**

ROOF SHEETING PLAN

JOB 53946

SHEET A1.02






REV C

THESE DRAWINGS ARE TO SHOW THE DESIGN INTENT OF THE BUILD. FOR ALL STRUCTURAL ELEMENTS REFER TO THE ENGINEERING DRAWINGS SUPPLIED BY CSB

REV	DESCRIPTION	DATE	DRAWN
C	CLIENT UPDATES	26/02/2026	LH
B	CLIENT UPDATES	25/02/2026	LH
A	PRELIMINARY	20/02/2026	LH

SIZE A3 SCALE 1:200 PAGE 3 OF 5



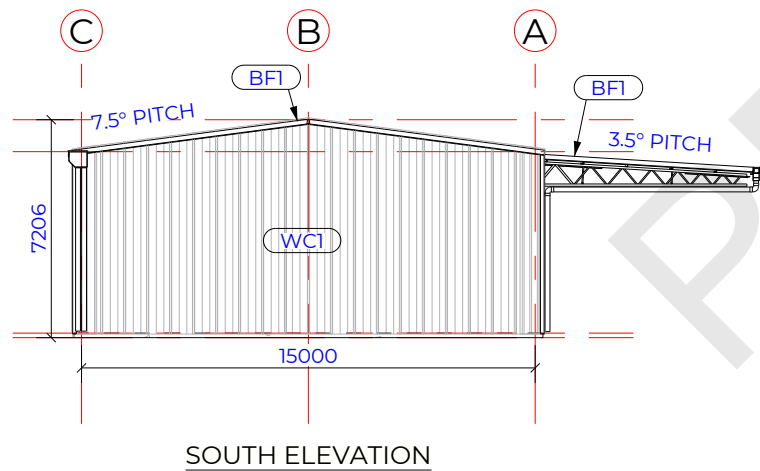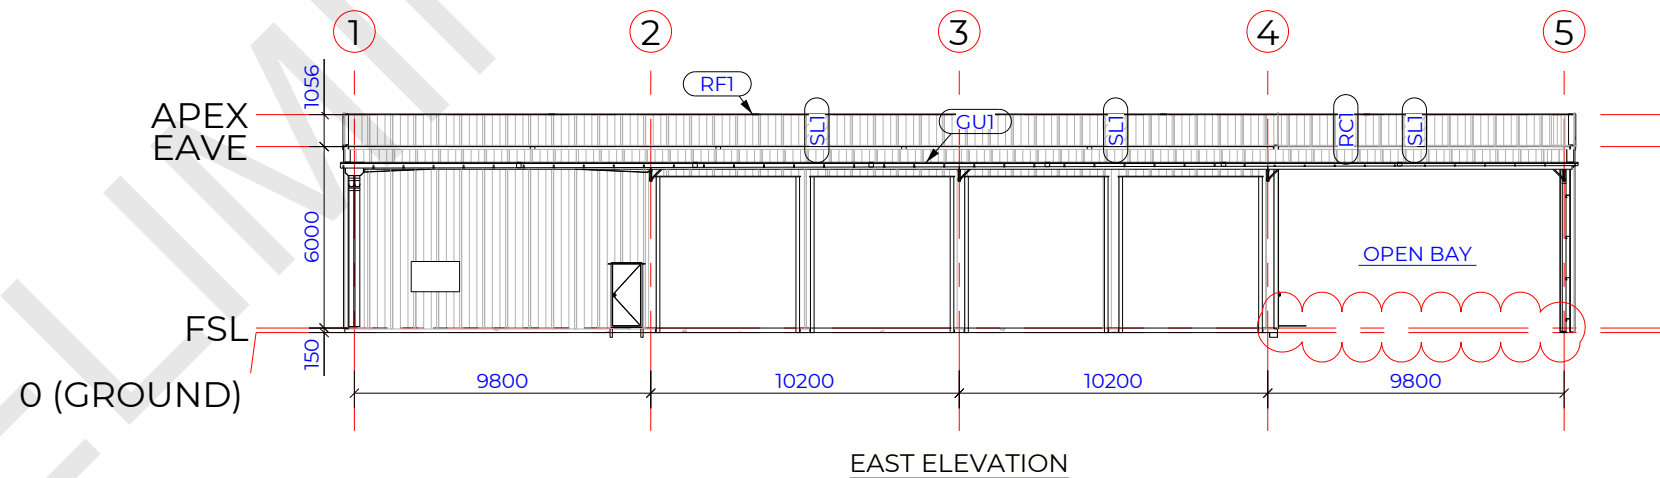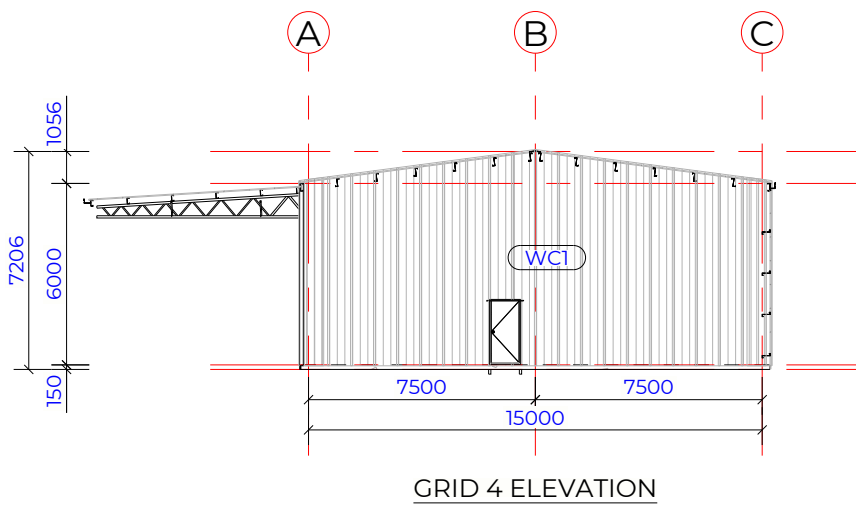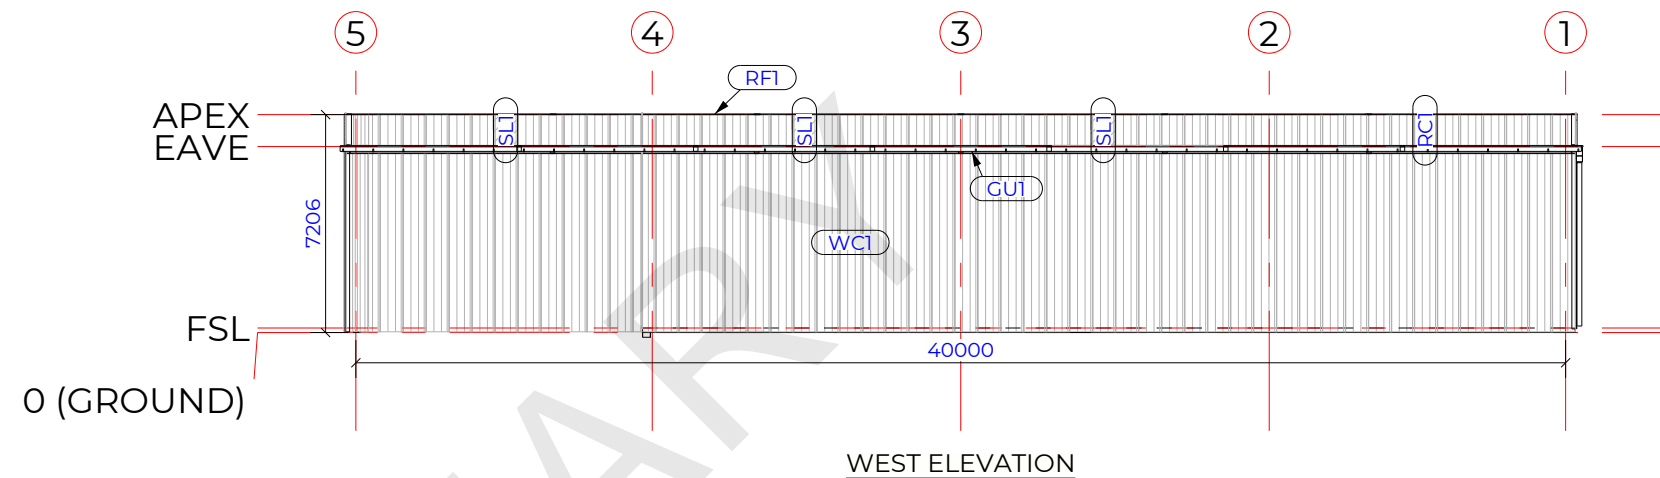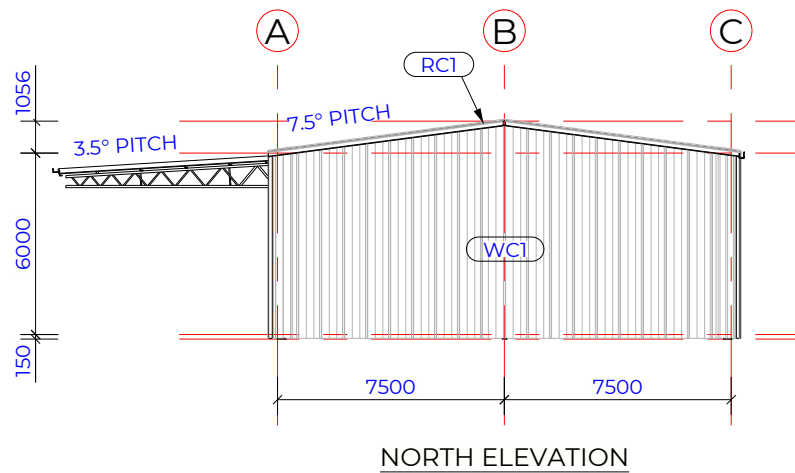


This copied document is made available for the sole purpose of enabling its consideration and review as part of a planning process under the Planning and Environment Act 1987. The document must not be used for any purpose which may breach copyright legislation

CLADDING SCHEDULE			
ITEM	NAME	PROFILE	FINISH
BF1	BARGE FLASHING		MONUMENT
CF1	CORNER FLASHING		BASALT
DF1	DRIP FLASHING		BASALT
DP2	150Ø DOWNPIPE		WHITE PVC
EF1	EAVE FLASHING		BASALT
GU1	COMM. GUTTER 150		MONUMENT
GU1	CUSTOM GUTTER 200		MONUMENT
RF1	V-RIDGE		MONUMENT
RH1	RAINHEAD		MONUMENT
RC1	ROOF CLADDING	0.47-TCT-5RIB	MONUMENT
SL1	WONDERGLASS SKYLIGHT	5RIB-2400-GSM	PEARL
WC1	WALL CLADDING	0.47-TCT-5RIB	BASALT


**PROPOSED OUTBUILDING
FOR
55 THOONA LANE, FYANSFORD, VIC 3218**

ELEVATIONS		JOB 53946		SHEET A2.01		REV C	
REV	DESCRIPTION	DATE	DRAWN				
	THESE DRAWINGS ARE TO SHOW THE DESIGN INTENT OF THE BUILD. FOR ALL STRUCTURAL ELEMENTS REFER TO THE ENGINEERING DRAWINGS SUPPLIED BY CSB						
C	CLIENT UPDATES	26/02/2026	LH				
B	CLIENT UPDATES	25/02/2026	LH				
A	PRELIMINARY	20/02/2026	LH				
SIZE A3 SCALE 1:250 PAGE 4 OF 5							



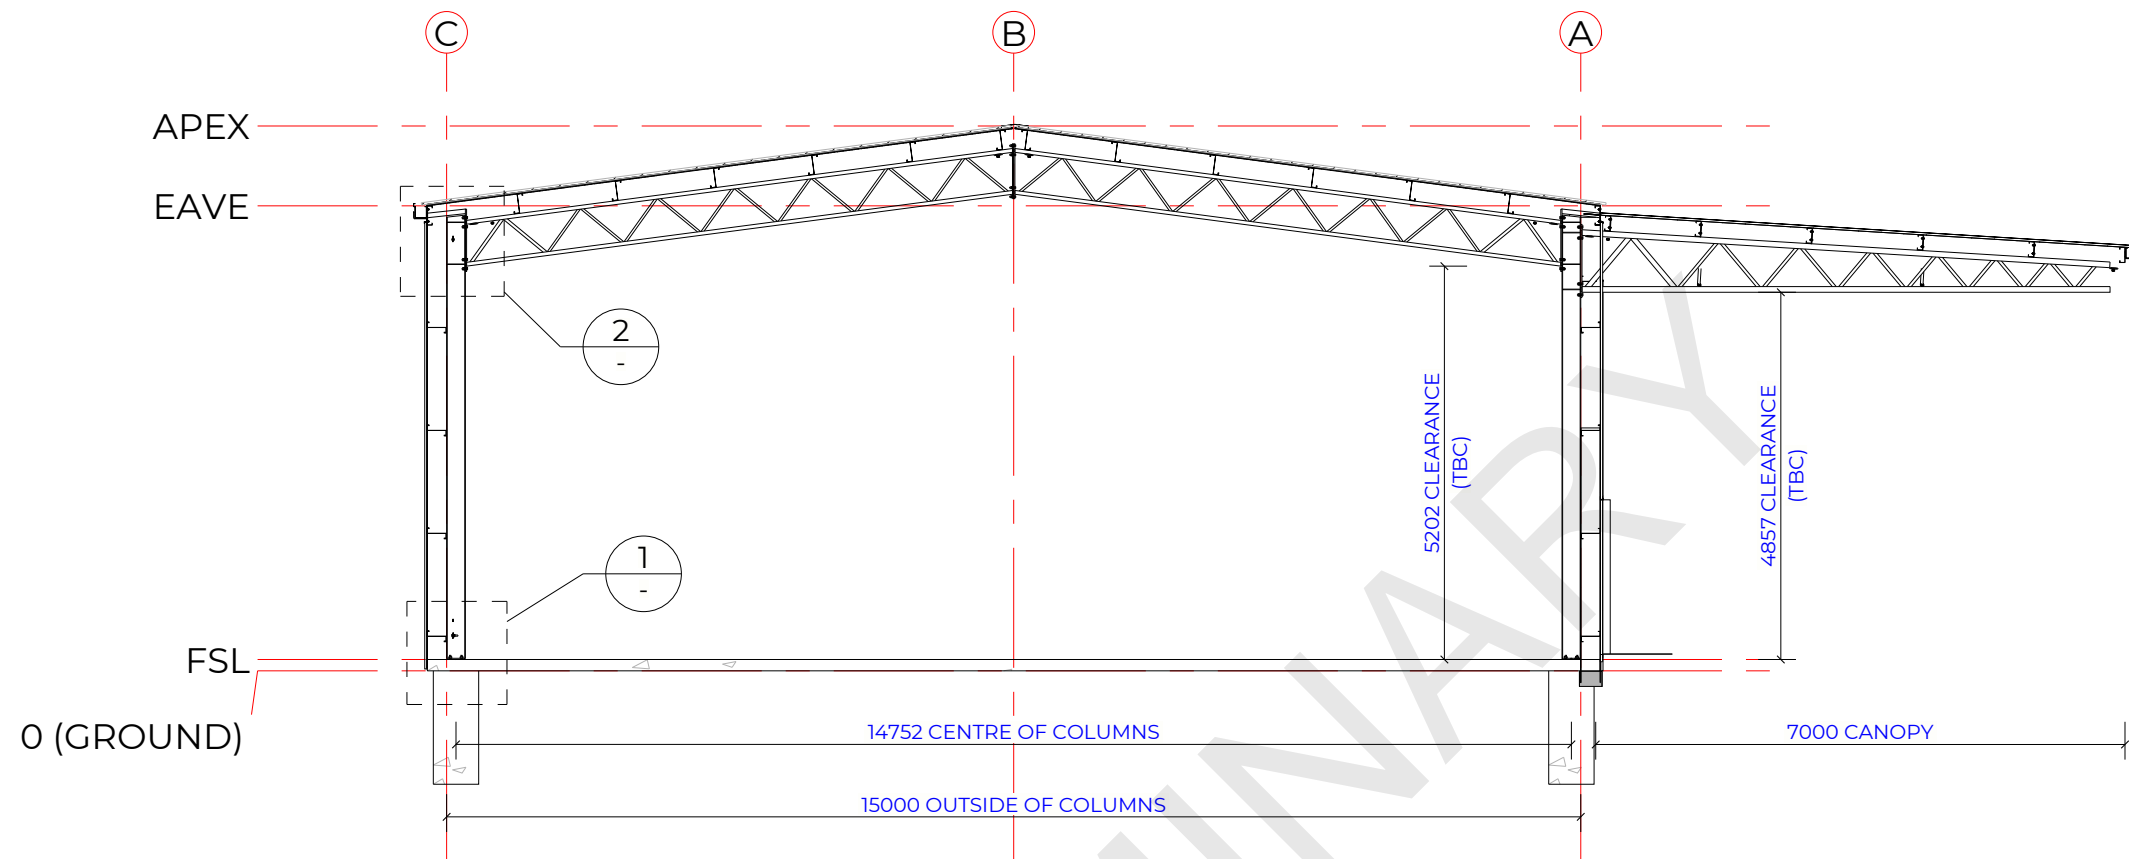

SECTION A
1:100
A1.02

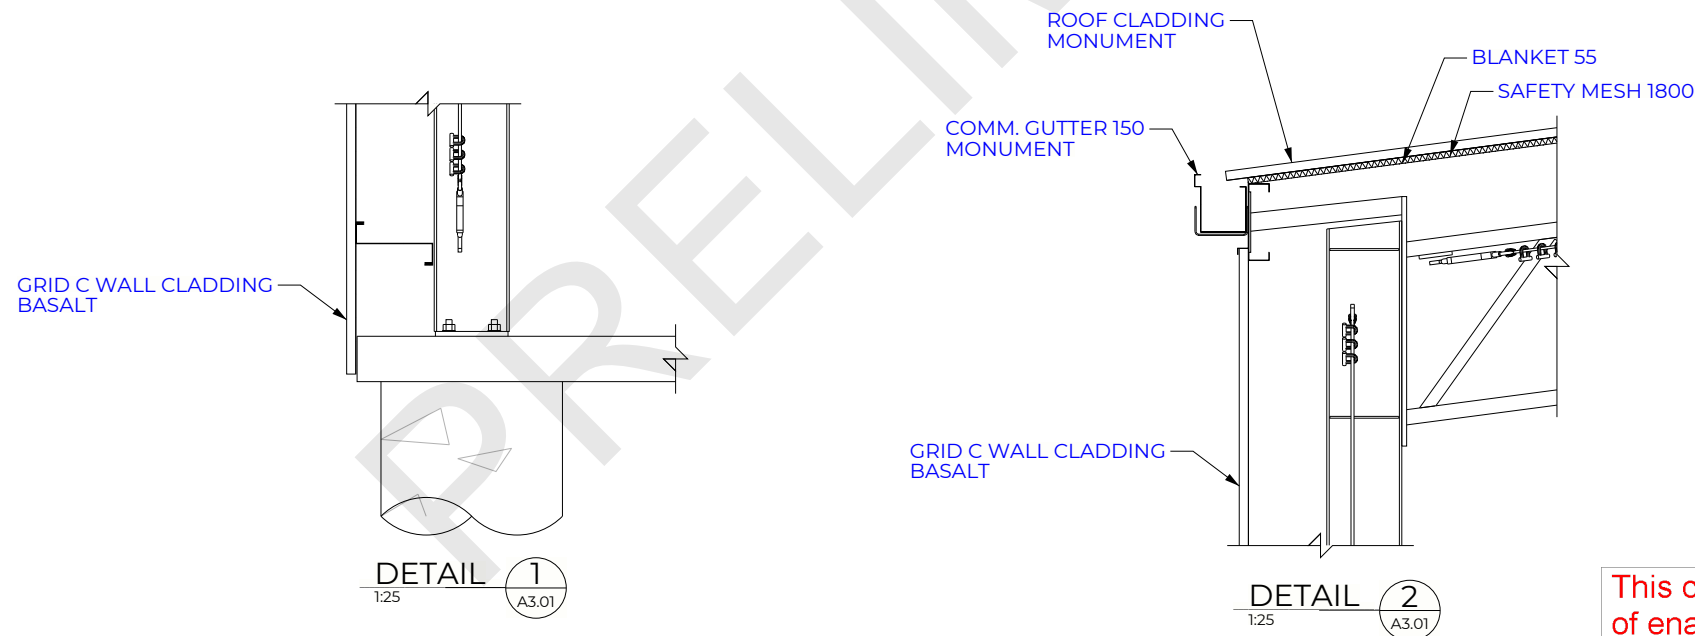

This copied document is made available for the sole purpose of enabling its consideration and review as part of a planning process under the Planning and Environment Act 1987. The document must not be used for any purpose which may breach copyright legislation

**PROPOSED OUTBUILDING
FOR
55 THOONA LANE, FYANSFORD, VIC 3218**

SECTIONS & DETAILS

JOB 53946

SHEET A3.01

REV C

THESE DRAWINGS ARE TO SHOW THE DESIGN INTENT OF THE BUILD. FOR ALL STRUCTURAL ELEMENTS REFER TO THE ENGINEERING DRAWINGS SUPPLIED BY CSB

REV	DESCRIPTION	DATE	DRAWN
C	CLIENT UPDATES	26/02/2026	LH
B	CLIENT UPDATES	25/02/2026	LH
A	PRELIMINARY	20/02/2026	LH

SIZE A3 SCALE 1:100 PAGE 5 OF 5

