

GEELONG EAST – PROPOSED DEVELOPMENT OF A SINGLE, ELECTRONIC, PROMOTION SIGN

259 MYERS STREET,
EAST GEELONG VIC 3219

TOWN PLANNING DRAWINGS

- A01 COVER PAGE
- A02 SITE PLAN
- A03 FLOOR PLAN & ELEVATIONS
- A04 PERSPECTIVE VIEWS

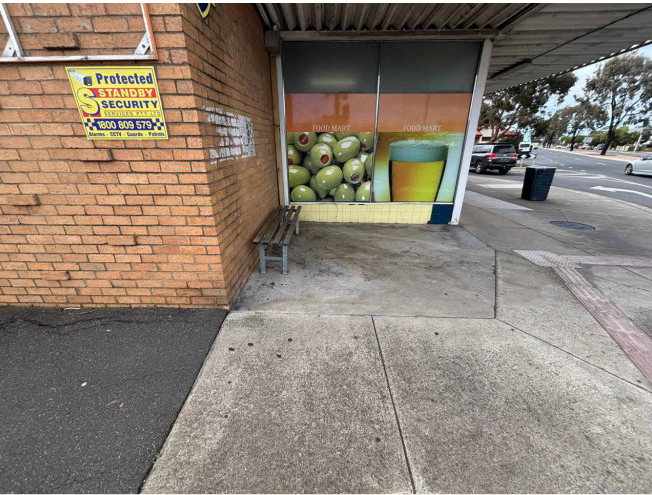


PHOTO 01



PHOTO 02



PHOTO 03



PHOTO 04



KEY PLAN
SCALE 1 : 750

PHOTO LEGEND	
No.	DESCRIPTION
01	PHOTOGRAPHIC VIEW OF THE PROPOSED LOCATION FOR THE SIGN.
02	PHOTOGRAPHIC VIEW NORTH FROM PROPOSED LOCATION FOR THE SIGN.
03	PHOTOGRAPHIC VIEW WEST FROM PROPOSED LOCATION FOR THE SIGN.
04	PHOTOGRAPHIC VIEW SOUTH FROM PROPOSED LOCATION FOR THE SIGN.


ISSUE/AMMENDMENTS SCHEDULE	
01	25/03/2026 TOWN PLANNING ISSUE

TOWN PLANNING
NOT FOR CONSTRUCTION



PROJECT
GEELONG EAST – PROPOSED DEVELOPMENT OF A SINGLE
ELECTRONIC, PROMOTION SIGN
ADDRESS
259 MYERS STREET,
EAST GEELONG VIC 3219


This copied document is made available for the sole purpose of enabling its consideration and review as part of a planning process under the Planning and Environment Act 1987. The document must not be used for any purpose which may breach copyright legislation

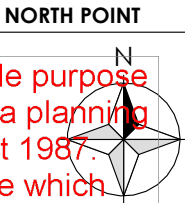

DATE
25/03/2026
PROJECT NO.
26-032
DRAWING NO.
A01
PAGE SIZE
A3
DRAWN BY
AP
ISSUE NO.
01

GAWK OUTDOOR
Suite 5/281 Brunswick St, Fitzroy VIC 3065
james@gawk.com.au
03 5409 2655

This copied document is made available for the sole purpose of enabling its consideration and review as part of a planning process under the Planning and Environment Act 1987. The document must not be used for any purpose which may breach copyright legislation

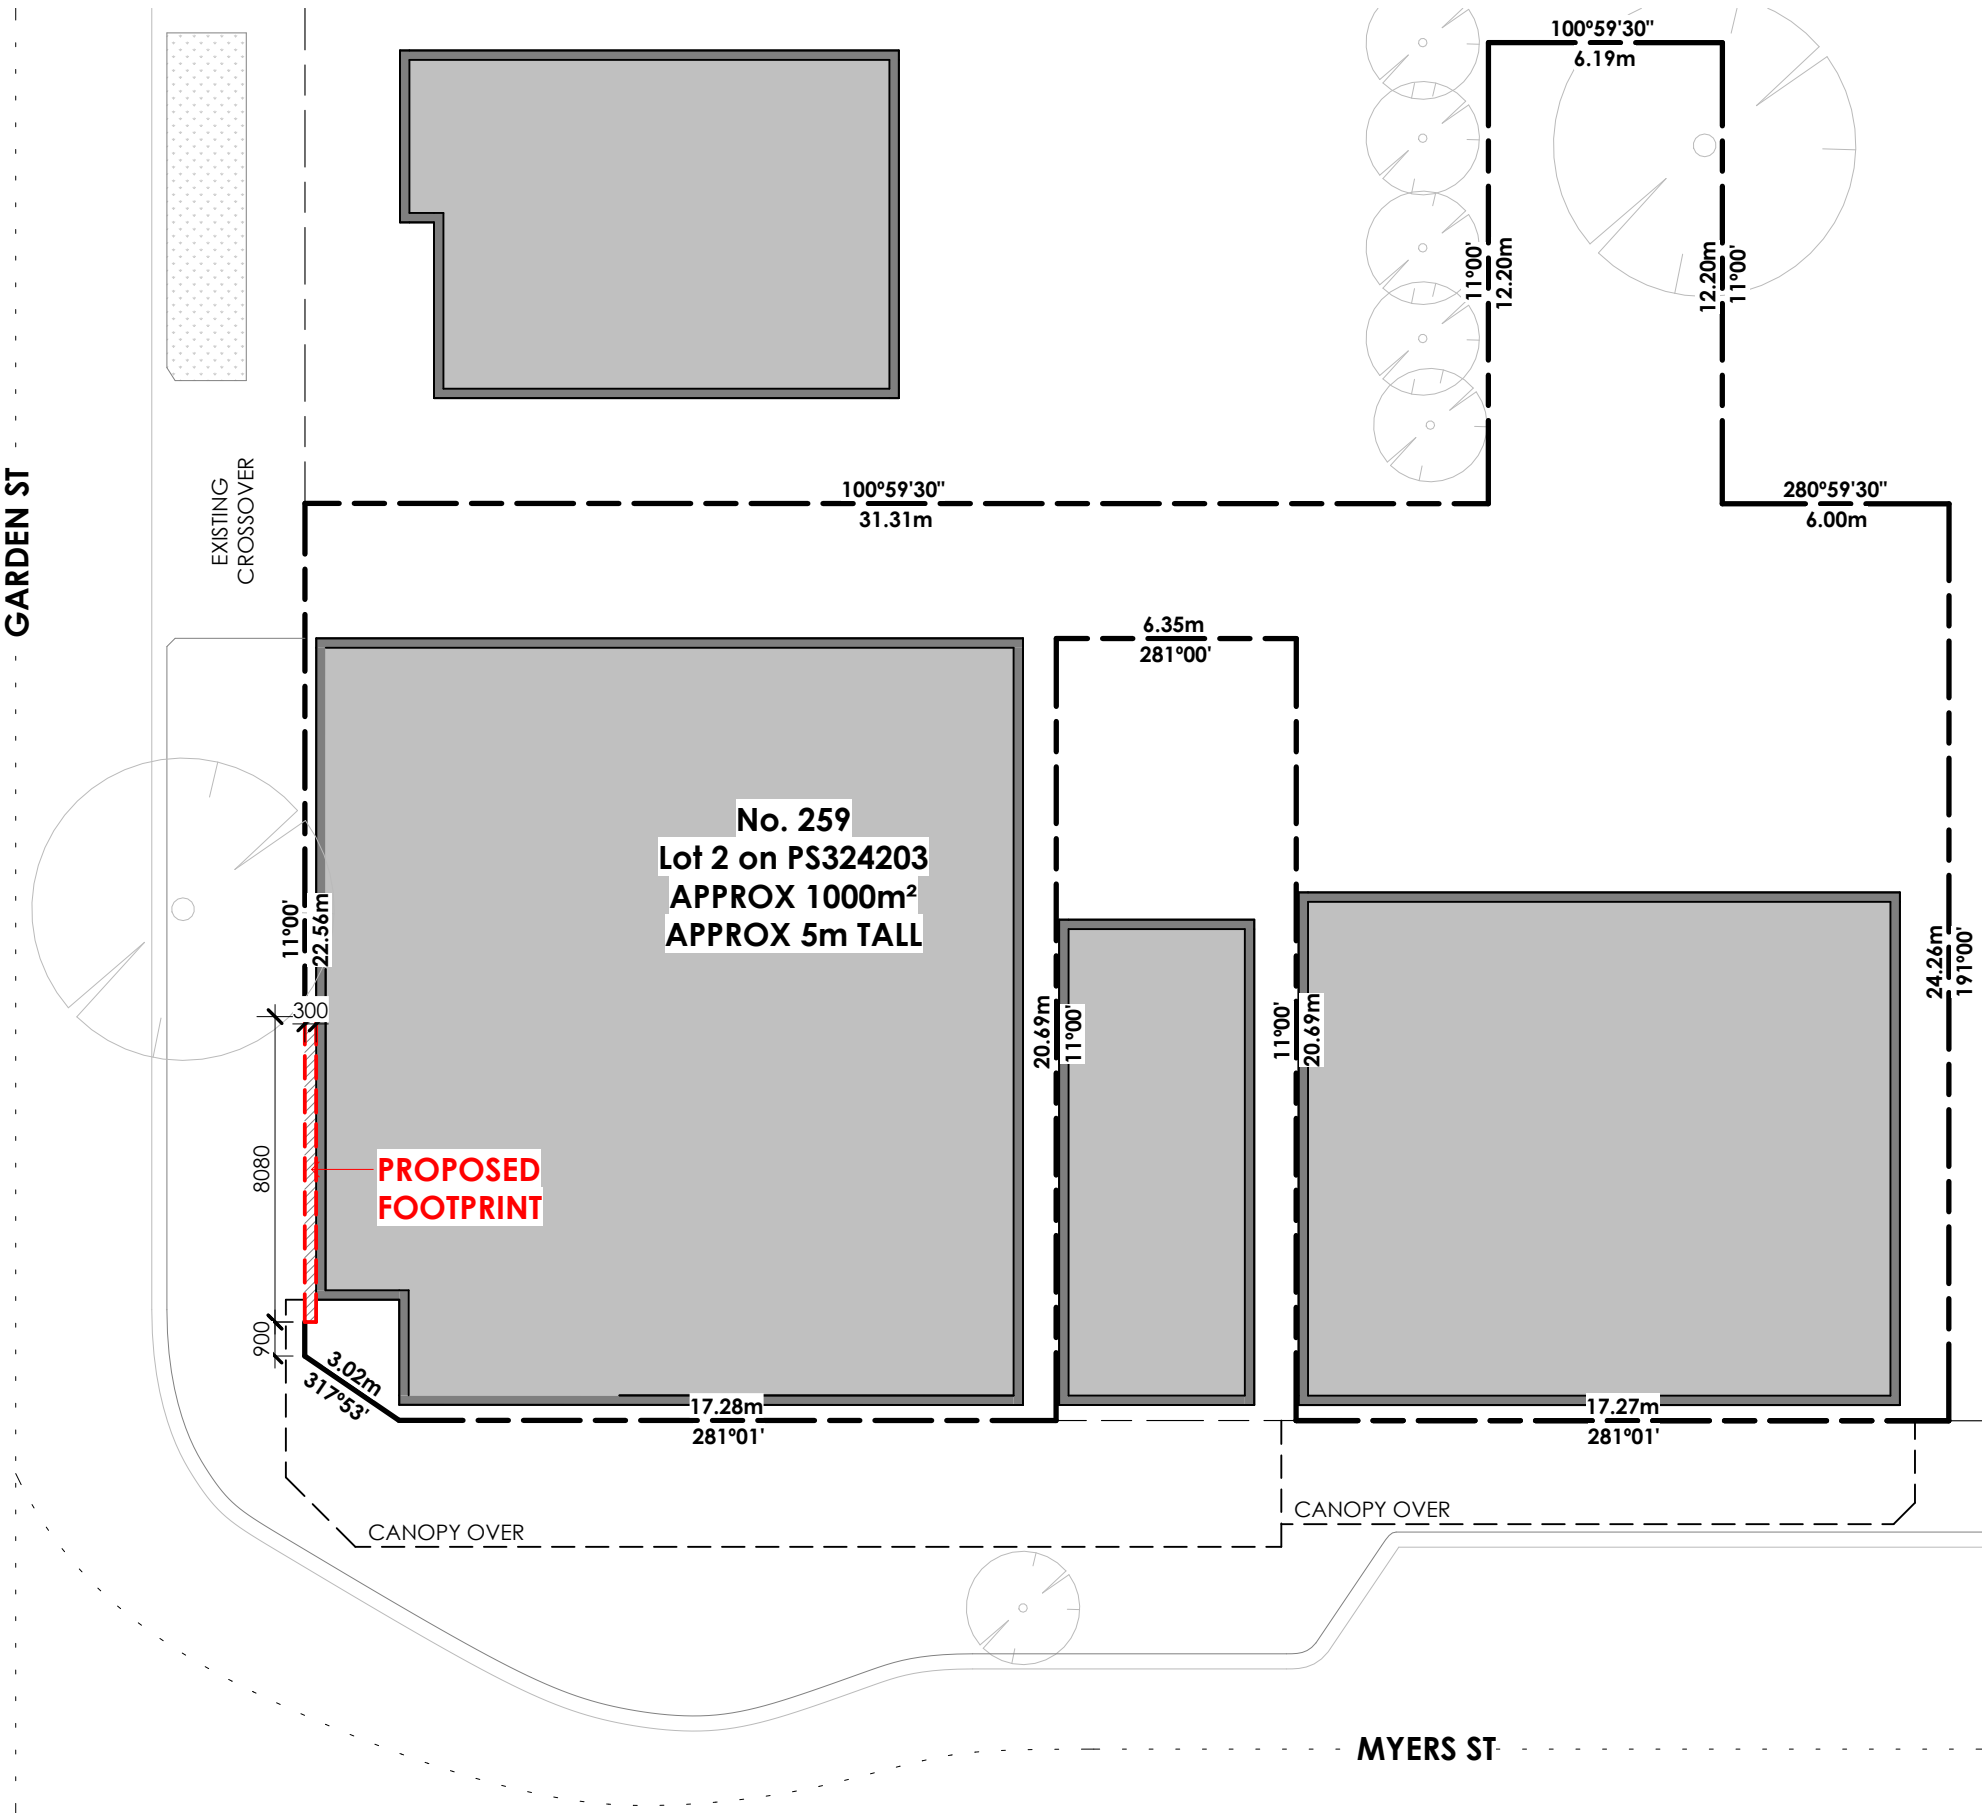

SITE PLAN
SCALE 1 : 200

LEGEND

- PROPERTY BOUNDARY
- EXISTING BUILDINGS ONSITE
- PROPOSED ADVERTISING & PROMOTION SIGN FOOTPRINT

ISSUE/AMMENDMENTS SCHEDULE


01 25/03/2026
TOWN PLANNING ISSUE

TOWN PLANNING

NOT FOR CONSTRUCTION




PROJECT
GEELONG EAST – PROPOSED DEVELOPMENT OF A SINGLE, ELECTRONIC, PROMOTION SIGN
ADDRESS
259 MYERS STREET,
EAST GEELONG VIC 3219

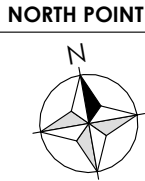


DATE
25/03/2026
DRAWING NO.
A02
DRAWN BY
AP
PROJECT NO.
26-032
PAGE SIZE
A3
ISSUE NO.
01

GAWK OUTDOOR
 Suite 5/281 Brunswick St, Fitzroy VIC 3065
 james@gawk.com.au
 03 5409 2655

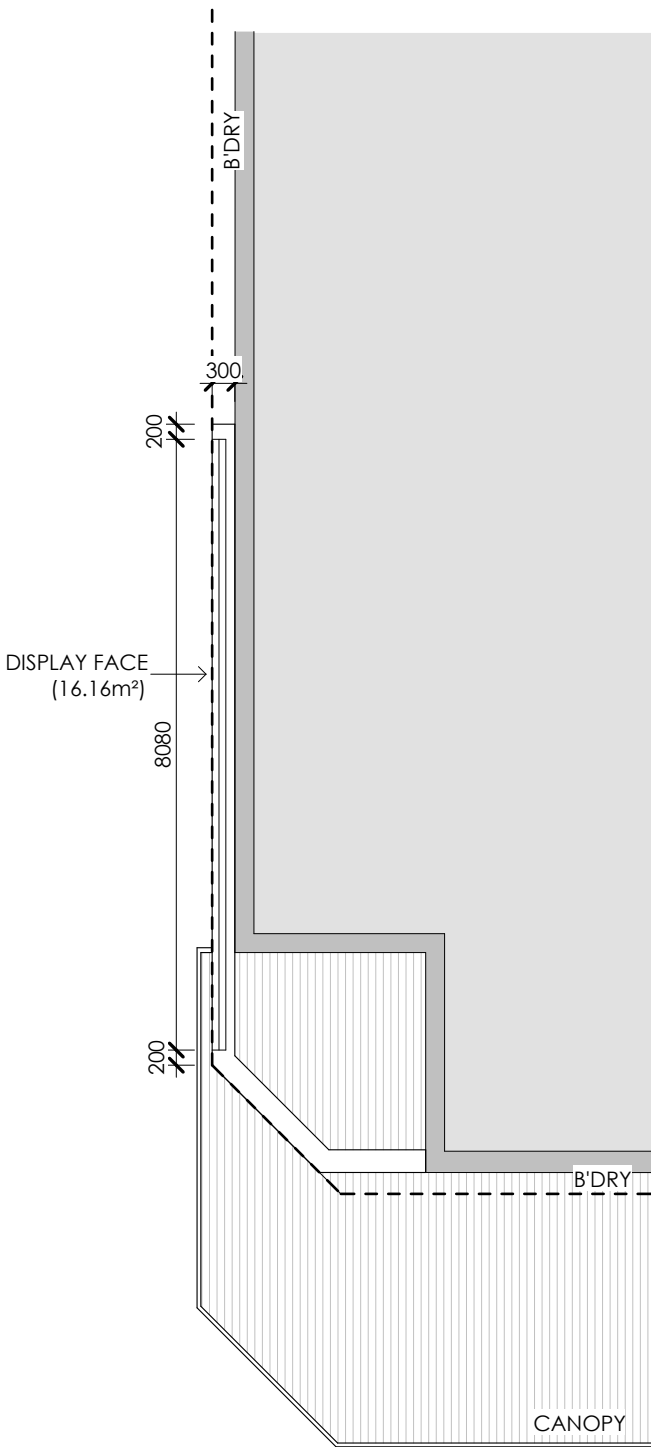


FLOOR PLAN
SCALE 1 : 100


This copied document is made available for the sole purpose of enabling its consideration and review as part of a planning process under the Planning and Environment Act 1987. The document must not be used for any purpose which may breach copyright legislation

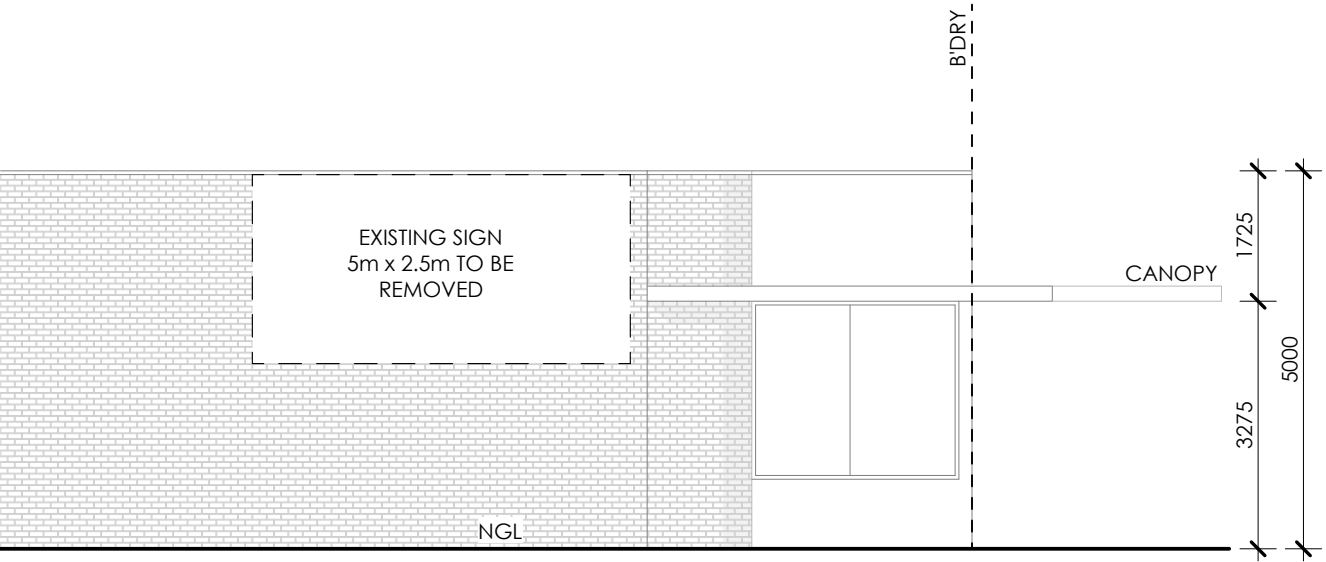


EXISTING SOUTH-WEST ELEVATION
SCALE 1 : 100

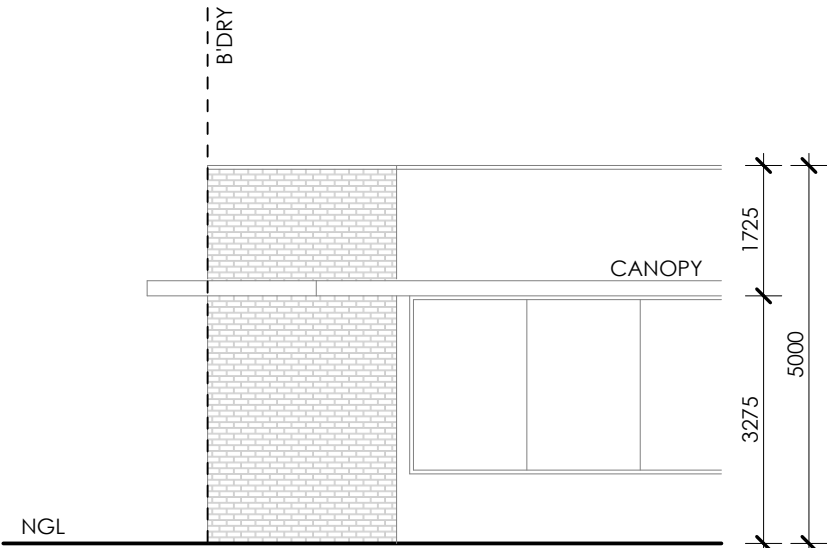

EXISTING SOUTH-EAST ELEVATION
SCALE 1 : 100

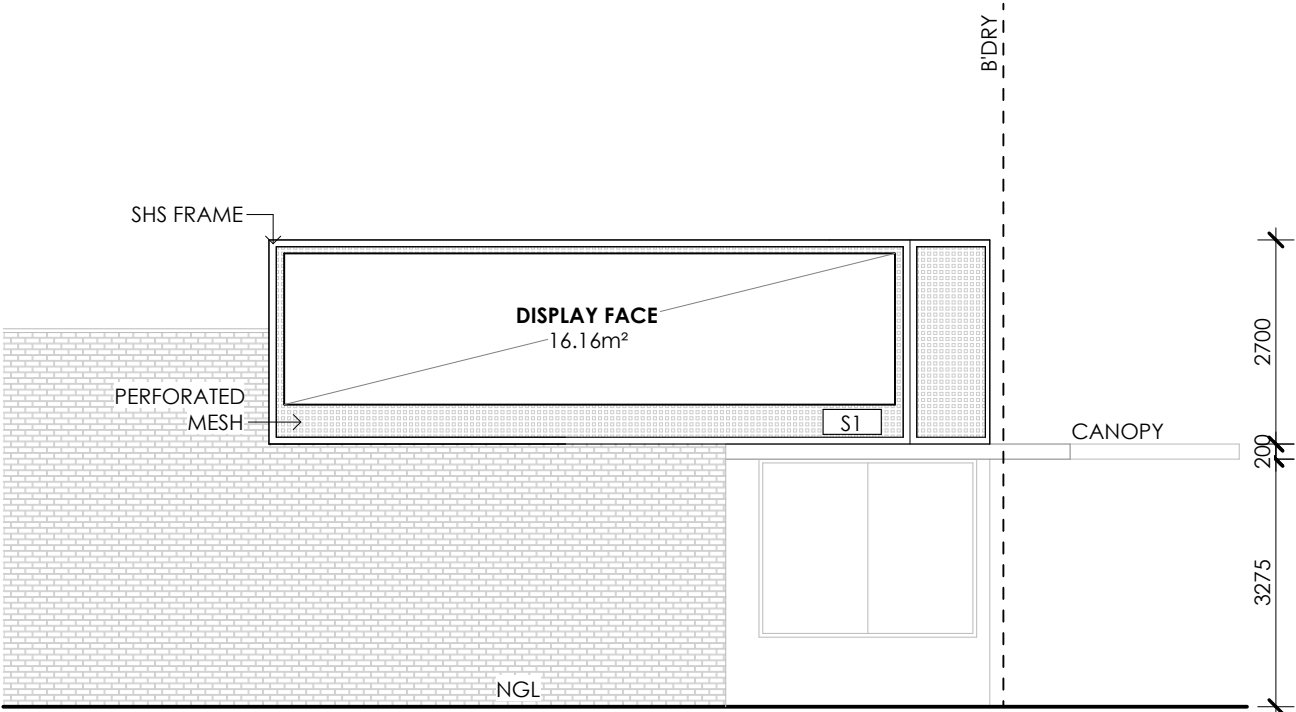


PROPOSED SOUTH-WEST ELEVATION
SCALE 1 : 100

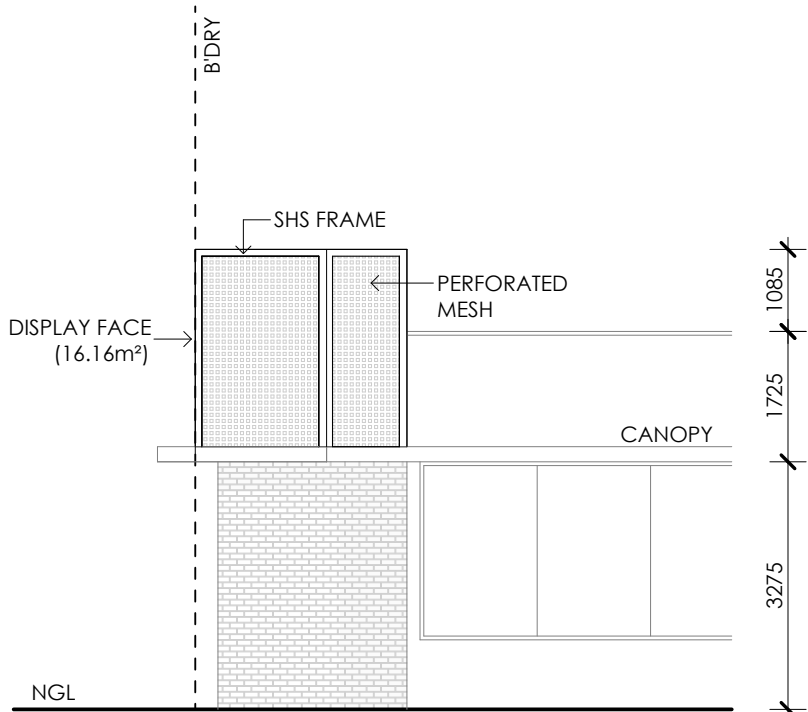

PROPOSED SOUTH-EAST ELEVATION
SCALE 1 : 100

MATERIALS BOARD

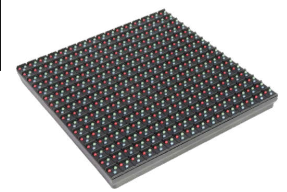 BLACK PAINT PROPOSED BLACK PAINT FINISH TO ALL FEATURES, TRIMS AND LIGHTING	 SKIRTING BOARD PROPOSED COLORBOND SKIRTING BOARD WITH NIGHT SKY FINISH	 LED SCREEN DISPLAY
--	---	---

LEGEND

- C1 PROPOSED COLUMN - POWDERCOAT BLACK FINISH
- NGL NATURAL GROUND LINE
- S1 PERMANENT SIGN 1 - REFER TO DETAIL

ISSUE/AMMENDMENTS SCHEDULE


- 01 25/03/2026
TOWN PLANNING ISSUE

TOWN PLANNING

NOT FOR CONSTRUCTION



PROJECT
GEELONG EAST – PROPOSED DEVELOPMENT OF A SINGLE,
ELECTRONIC, PROMOTION SIGN
ADDRESS
259 MYERS STREET,
EAST GEELONG VIC 3219

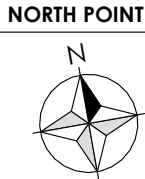

DATE
25/03/2026

PROJECT NO.
26-032

DRAWING NO.
A03

PAGE SIZE
A3

DRAWN BY
AP

ISSUE NO.
01

GAWK OUTDOOR
 Suite 5/281 Brunswick St, Fitzroy VIC 3065
 james@gawk.com.au
 03 5409 2655