


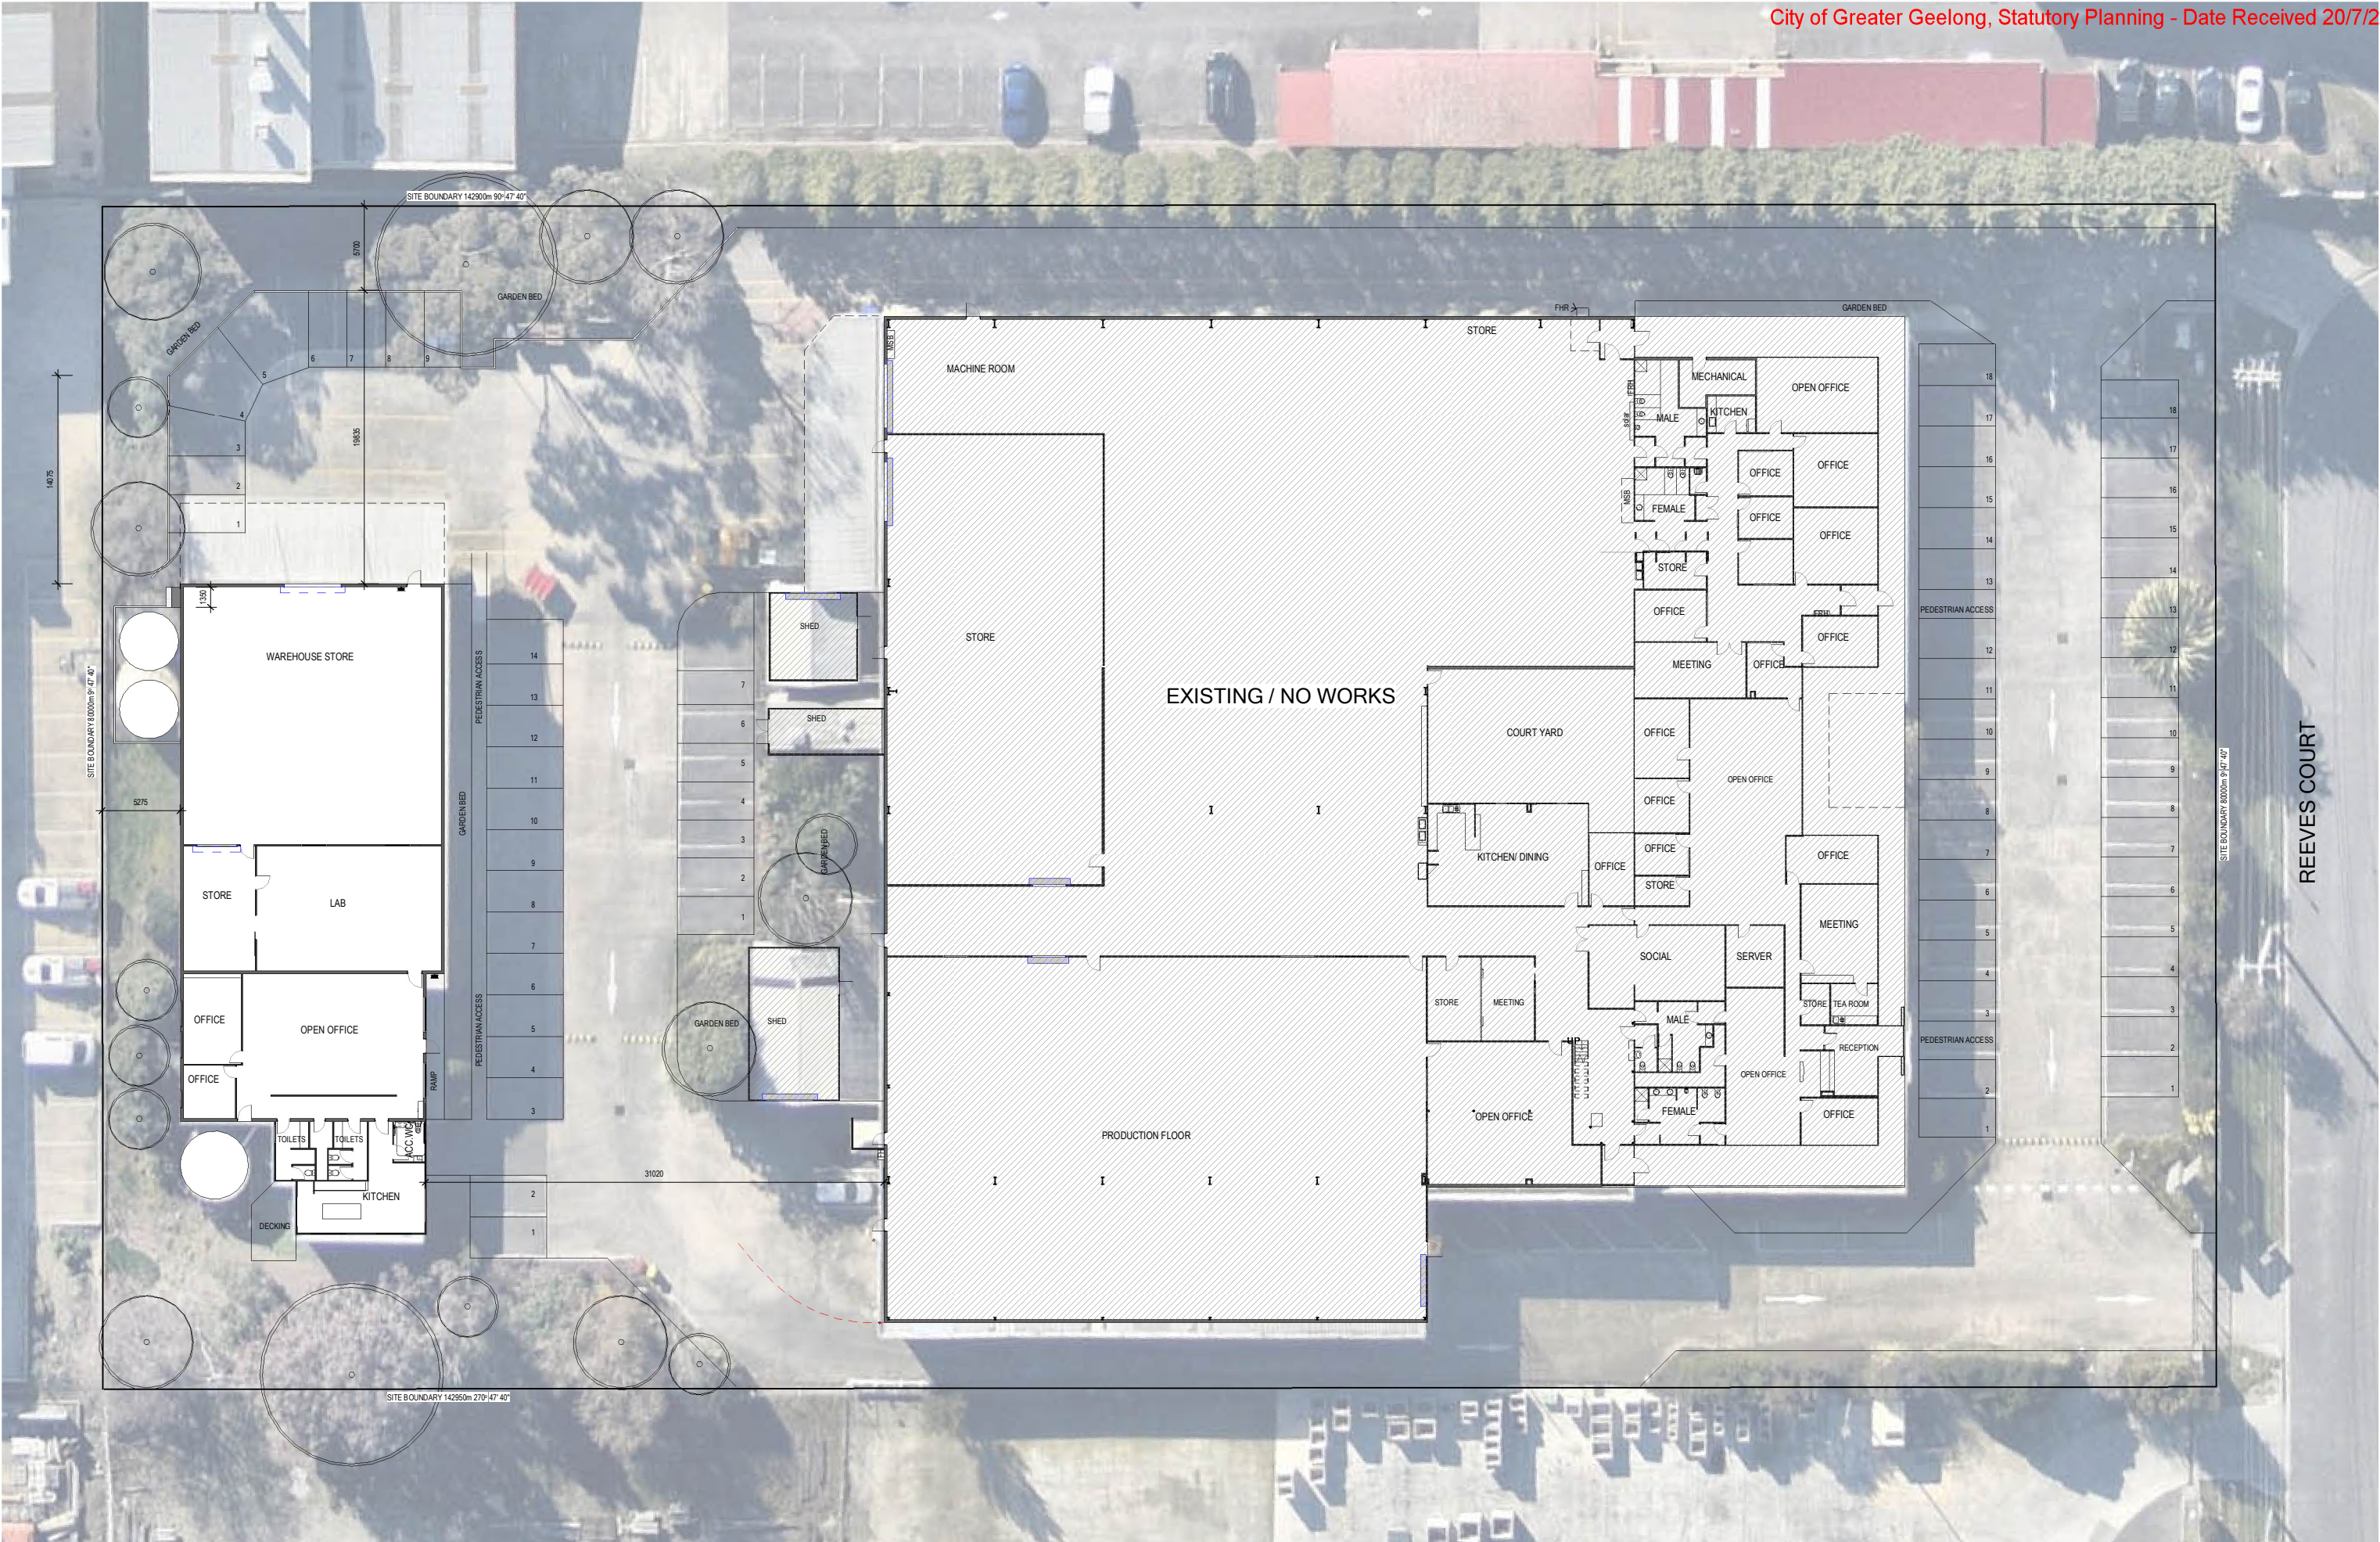

EXISTING SITE PLAN
REEVES COURT NEW OFFICES

FILE: R:\Projects & Proposals\G25025 Reeves Ct New Offices\7.0 Architectural Drawings\G25025 REEVES CRT OFFICE OPT4.rvt

CLIENT:
REED PROPERTY PTY LTD
SITE ADDRESS:
4 REEVES CRT
BREAKWATER VIC, 3219

This copied document is made available for the sole purpose of enabling its consideration and review as part of a planning process under the Planning and Environment Act 1987. The document must not be used for any purpose which may breach copyright legislation



FOUR18.COM.AU
info@four18.com.au
2 Wright Place Geelong
PO Box 748 geelong 3220
T: 03 5222 5944 F: 5222 5049




DATE: 20/07/2026
JOB NO: G25025
SCALE: 1:200
DRAWING NO:

@A1

SK01

Note: This drawings is copyright. Unauthorized use of this design is prohibited and may only be reproduced with the express written consent of the architects.

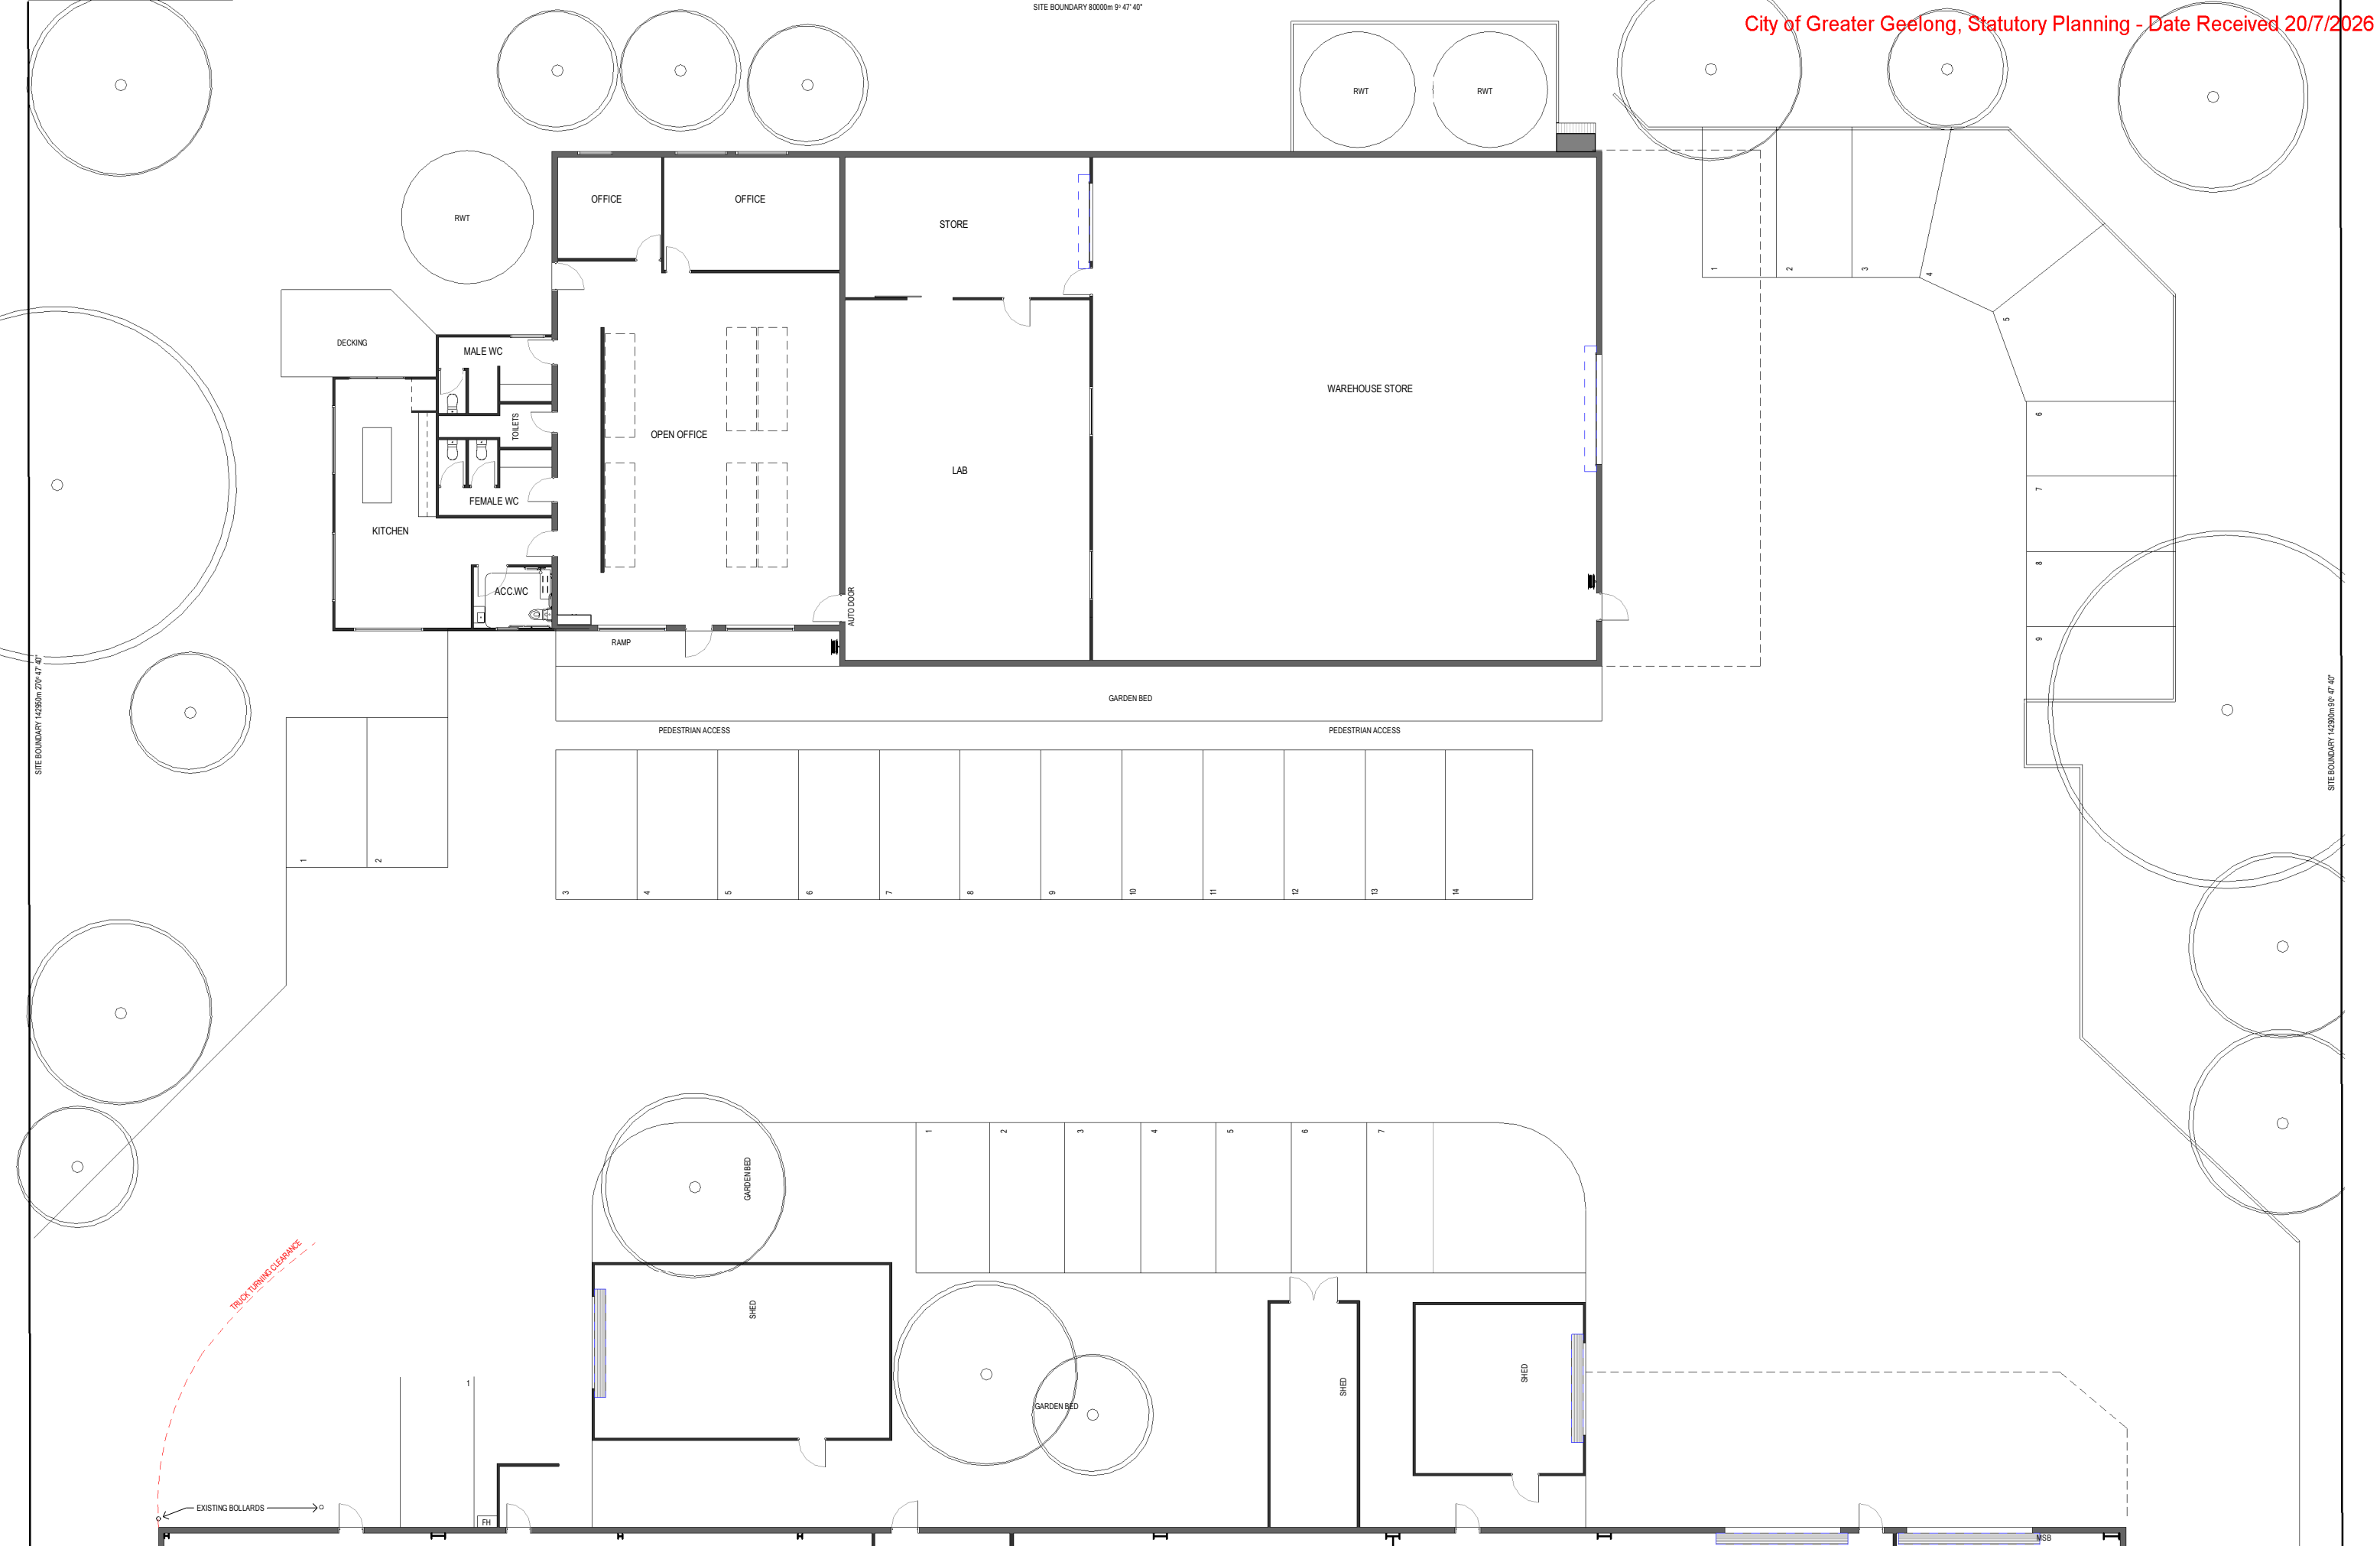

EXISTING FLOOR PLAN
REEVES COURT NEW OFFICES

FILE: R:\Projects & Proposals\G25025 Reeves Ct New Offices\7.0 Architectural Drawings\G25025 REEVES CRT OFFICE OPT4.rvt

CLIENT:
REED PROPERTY PTY LTD
SITE ADDRESS:
**4 REEVES CRT
BREAKWATER VIC, 3219**

This copied document is made available for the sole purpose of enabling its consideration and review as part of a planning process under the Planning and Environment Act 1987. The document must not be used for any purpose which may breach copyright legislation




FOUR18.COM.AU
Info@four18.com.au
2 Wright Place Geelong
PO Box 748 Geelong 3220
T: 03 5222 5944 F: 5222 5049



DATE: 20/07/2026
JOB NO: G25025
SCALE: 1:100
DRAWING NO:

@A1
SK02

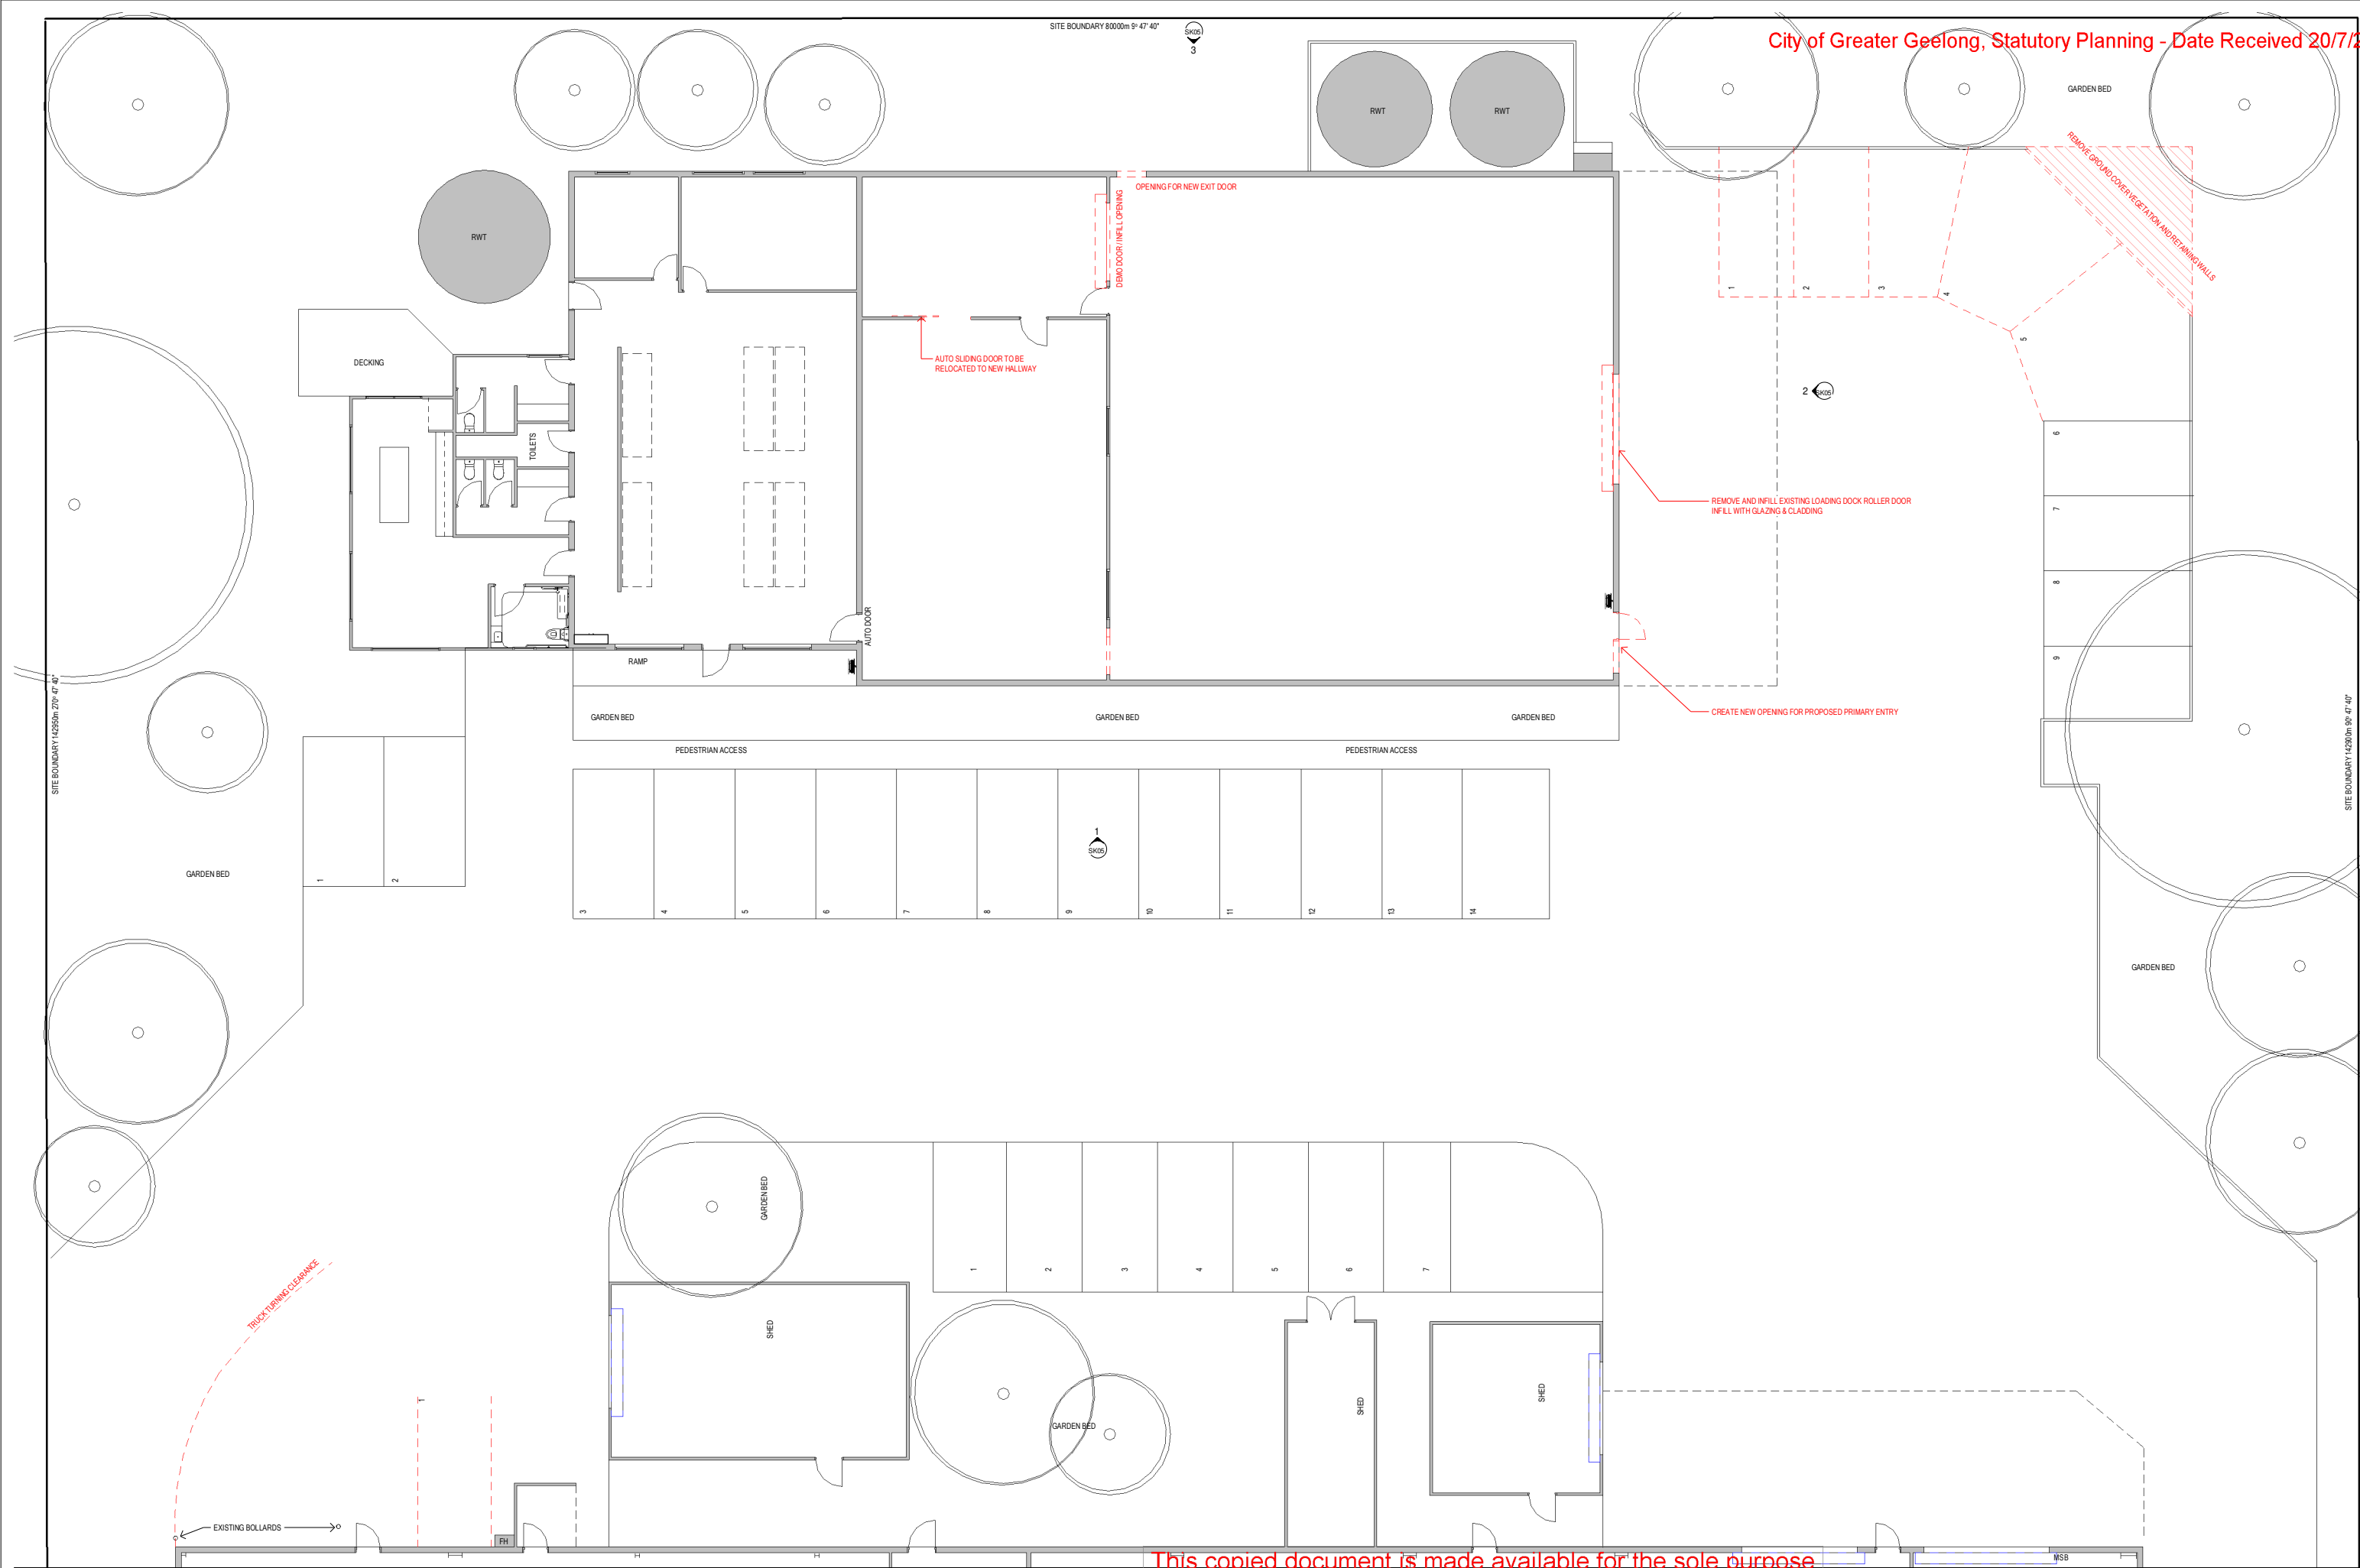

DEMOLITION FLOOR PLAN
REEVES COURT NEW OFFICES

FILE: R:\Projects & Proposals\G25025 Reeves Ct New Offices\7.0 Architectural Drawings\G25025 REEVES CRT OFFICE OPT4.rvt

CLIENT:
REED PROPERTY PTY LTD
SITE ADDRESS:
**4 REEVES CRT
BREAKWATER VIC, 3219**

This copied document is made available for the sole purpose
of enabling its consideration and review as part of a planning
process under the Planning and Environment Act 1987.
The document must not be used for any purpose which
may breach copyright legislation




FOUR18.COM.AU
Info@four18.com.au
2 Wright Place Geelong
PO Box 748 Geelong 3220
T: 03 5222 5944 F: 5222 5049



DATE: 20/07/2026
JOB NO: G25025
SCALE: 1:100
DRAWING NO:

@A1
SK03

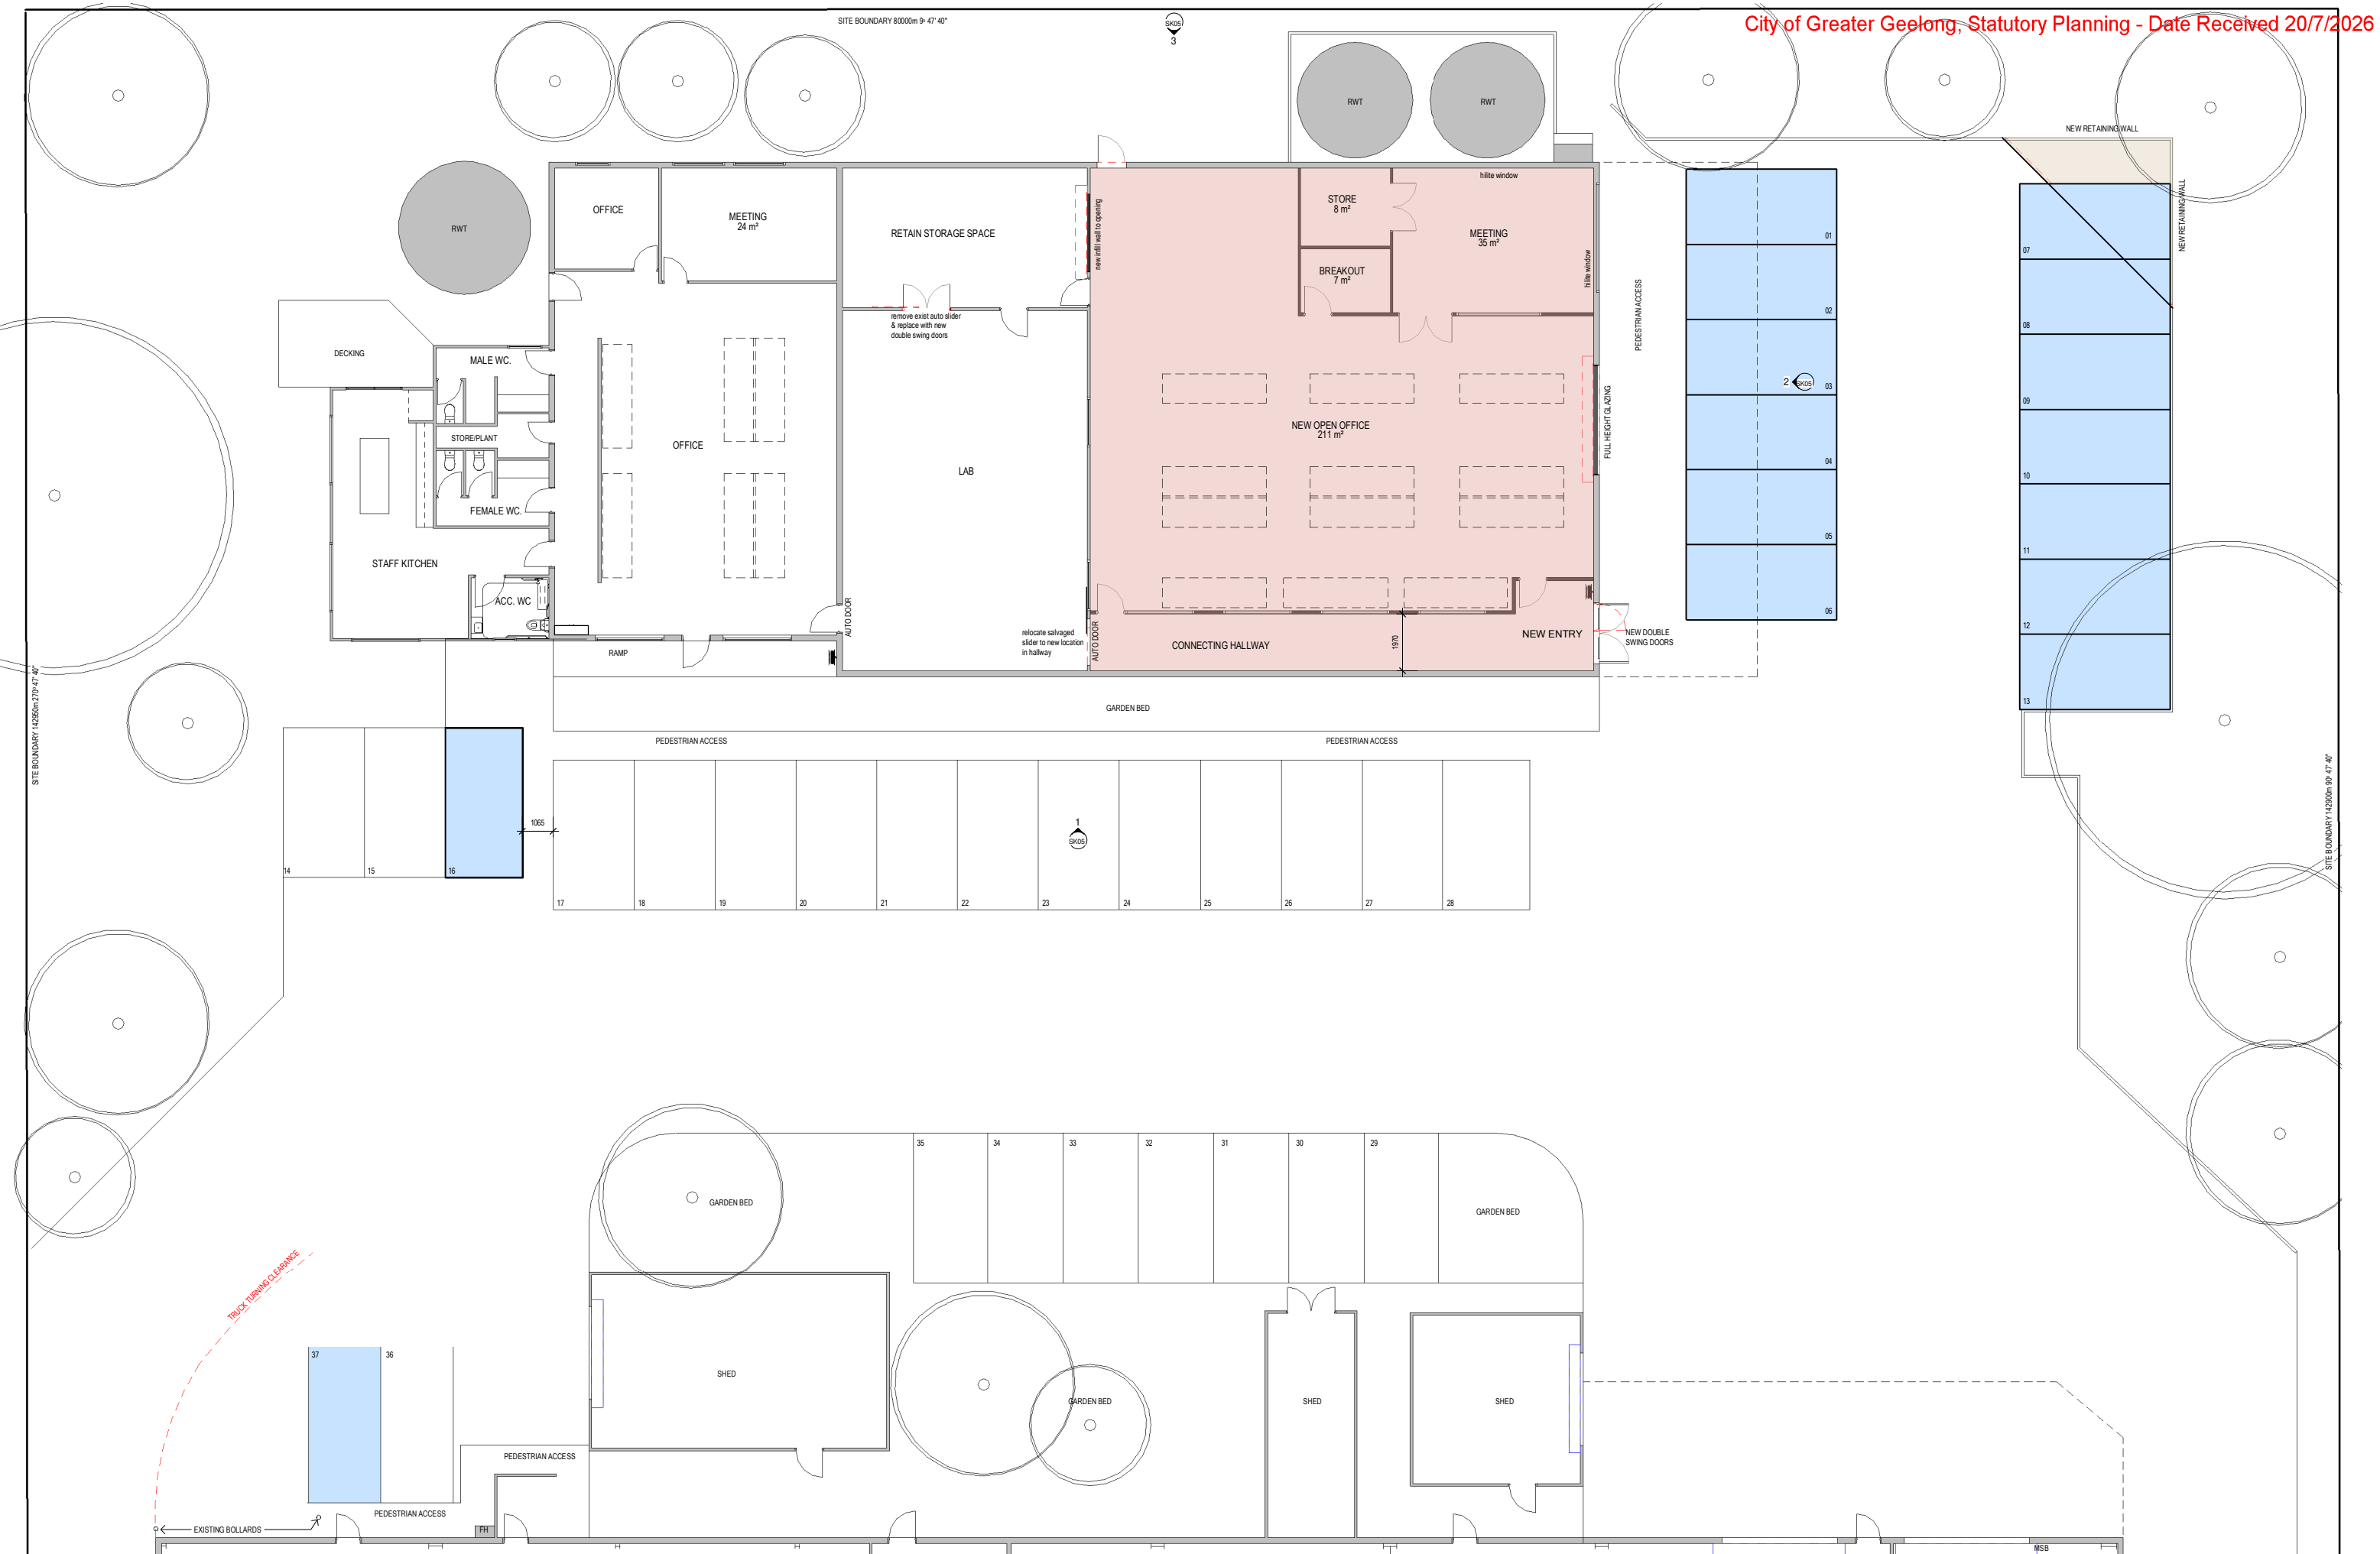

CONCEPT PLAN 4
REEVES COURT NEW OFFICES

FILE: R:\Projects & Proposals\G25025 Reeves Ct New Offices\7.0 Architectural Drawings\G25025 REEVES CRT OFFICE OPT4.rvt

CLIENT:
REED PROPERTY PTY LTD
SITE ADDRESS:
**4 REEVES CRT
BREAKWATER VIC, 3219**

This copied document is made available for the sole purpose of enabling its consideration and review as part of a planning process under the Planning and Environment Act 1987. The document must not be used for any purpose which may breach copyright legislation



FOUR18.COM.AU
info@four18.com.au
2 Wright Place Geelong
PO Box 748 Geelong 3220
T: 03 5222 5944 F: 5222 5049




DATE: 20/07/2026
JOB NO: G25025
SCALE: 1:100
DRAWING NO:

@A1
SK04


Note: This drawings is copyright. Unauthorised use of this design is prohibited and may only be reproduced with the express written consent of the architects.



1 ELEVATION
SK03 East Elevation 1 : 100

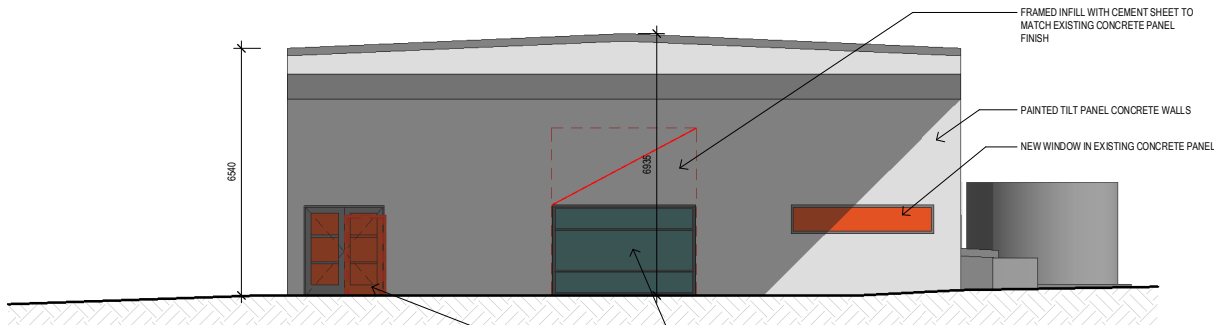

2 ELEVATION
SK03 North Elevation 1 : 100

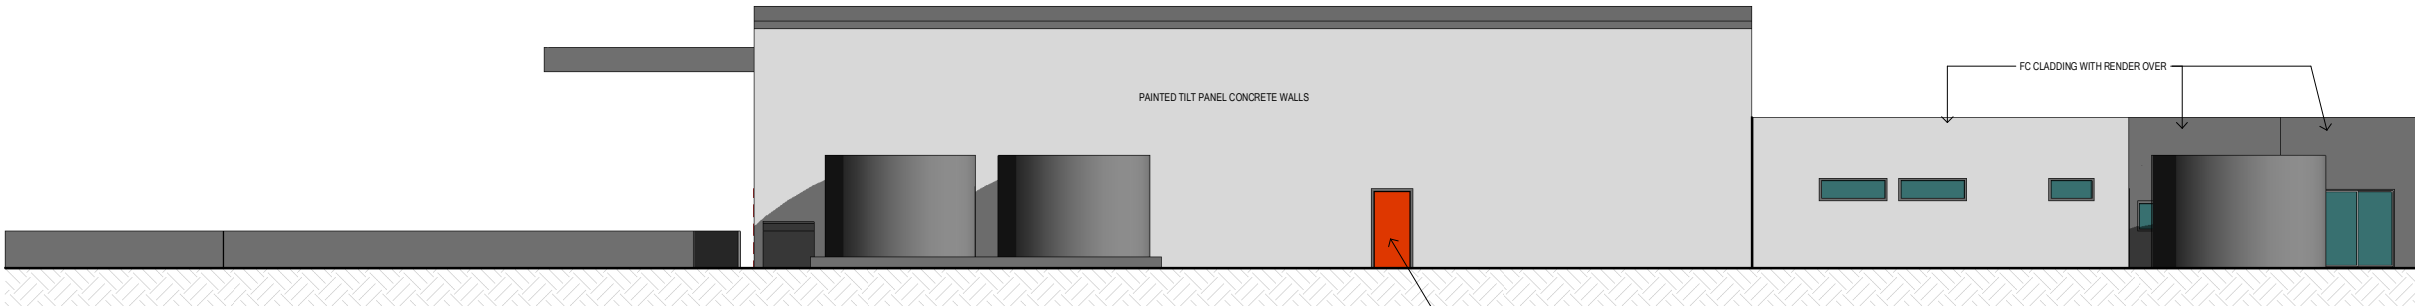

3 ELEVATION
SK03 West Elevation 1 : 100

PROPOSED ELEVATIONS

REEVES COURT NEW OFFICES

FILE: R:\Projects & Proposals\G25025 Reeves Ct New Offices\7.0 Architectural Drawings\G25025 REEVES CRT OFFICE OPT4.rvt

CLIENT:
REED PROPERTY PTY LTD
SITE ADDRESS:
4 REEVES CRT
BREAKWATER VIC, 3219

This copied document is made available for the sole purpose of enabling its consideration and review as part of a planning process under the Planning and Environment Act 1987. The document must not be used for any purpose which may breach copyright legislation



FOUR18.COM.AU
info@four18.com.au
2 Wright Place Geelong
PO Box 748 Geelong 3220
T: 03 5222 5944 F: 5222 5049



DATE: 20/07/2026
JOB NO: G25025
SCALE: 1:100
DRAWING NO: @A1

SK05

Note: This drawings is copyright. Unauthorized use of this design is prohibited and may only be reproduced with the express written consent of the architects.



LOCATION PLAN

REEVES COURT NEW OFFICES

FILE: R:\Projects & Proposals\G25025 Reeves Ct New Offices\7.0 Architectural Drawings\G25025 REEVES CRT OFFICE OPT4.vrt

CLIENT:
REED PROPERTY PTY LTD
SITE ADDRESS:
4 REEVES CRT
BREAKWATER VIC, 3219

This copied document is made available for the sole purpose of enabling its consideration and review as part of a planning process under the Planning and Environment Act 1987. The document must not be used for any purpose which may breach copyright legislation.

FOUR18.COM.AU

Info@four18.com.au
2 Wright Place Geelong
PO Box 748 Geelong 3220
T: 03 5222 5944 F: 5222 5049



DATE: 20/07/2026
JOB NO: G25025
SCALE: 1:500
DRAWING NO: @A1

SK06

Note: This drawing is copyright. Unauthorized use of this design is prohibited and may only be reproduced with the express written consent of the architects.