


This copied document is made available for the sole purpose of enabling its consideration and review as part of a planning process under the Planning and Environment Act 1987. The document must not be used for any purpose which may breach copyright legislation

| TOWN PLANNING SHEET LIST |                                         |                  |                       |
|--------------------------|-----------------------------------------|------------------|-----------------------|
| No.                      | Sheet Name                              | Current Revision | Current Revision Date |
| 000                      | COVER SHEET                             | B                | 30.07.26              |
| 005                      | EXISTING AND DEMOLITION PLAN            | A                | 17.06.26              |
| 006                      | NEIGHBOURHOOD CHARACTER STUDY           | A                | 17.06.26              |
| 007                      | NEIGHBOURHOOD DESIGN RESPONSE           | B                | 30.07.26              |
| 100                      | PROPOSED SITE LAYOUT PLAN               | B                | 30.07.26              |
| 101                      | PROPOSED GROUND FLOOR PLAN              | B                | 30.07.26              |
| 102                      | PROPOSED FIRST FLOOR PLAN               | B                | 30.07.26              |
| 110                      | PROPOSED ROOF PLAN                      | B                | 30.07.26              |
| 200                      | PROPOSED SECTIONS                       | A                | 17.06.26              |
| 201                      | PROPOSED SECTIONS                       | A                | 17.06.26              |
| 300                      | PROPOSED ELEVATIONS                     | A                | 17.06.26              |
| 301                      | PROPOSED ELEVATIONS                     | A                | 17.06.26              |
| 400                      | SHADOW DIAGRAM - 9AM SEPTEMBER EQUINOX  | B                | 30.07.26              |
| 401                      | SHADOW DIAGRAM - 12PM SEPTEMBER EQUINOX | B                | 30.07.26              |
| 402                      | SHADOW DIAGRAM - 3PM SEPTEMBER EQUINOX  | B                | 30.07.26              |
| 500                      | FENCE DETAILS                           | A                | 17.06.26              |

PROPOSED CHILDCARE DEVELOPMENT,  
277-279 SCENIC ROAD,  
HIGHTON, VIC 3216

These plans, designs and specifications and the copyright therein are the property of The Ellis Group Architects Pty Ltd and must not be reproduced or copied wholly or in part without the written permission of The Ellis Group Architects Pty Ltd. All dimensions and levels to be checked on the job before commencing any work or shop drawings. Do not scale drawings.

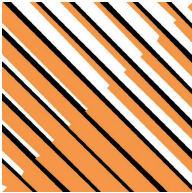

**The ELLIS Group Architects**  
A.C.N. 123 449 838  
9 Howard Street,  
West Melbourne, Victoria. 3003  
Telephone - Line 1: (03) 9329 0806 Line 2: (03) 9329 8386  
Email: mail@ellisgroup.com.au

| ISSUE | DESCRIPTION                                 | DATE     |
|-------|---------------------------------------------|----------|
| A     | ISSUED FOR TOWN PLANNING                    | 17.06.26 |
| B     | ISSUED FOR TOWN PLANNING - COUNCIL RESPONSE | 30.07.26 |





ISSUED FOR  
DISCUSSION  
PURPOSES ONLY

PROPOSED CHILDCARE DEVELOPMENT  
277-279 SCENIC ROAD,  
HIGHTON, VIC 3216  
COVER SHEET


Date. 30.07.26 Drawn. TM  
Job No. 3327 Scale@A1

C:\Users\lmi\Documents\3327 Central TP\_Tim@ellisgroup.com.au.rvt

This copied document is made available for the sole purpose of enabling its consideration and review as part of a planning process under the Planning and Environment Act 1987. The document must not be used for any purpose which may breach copyright legislation

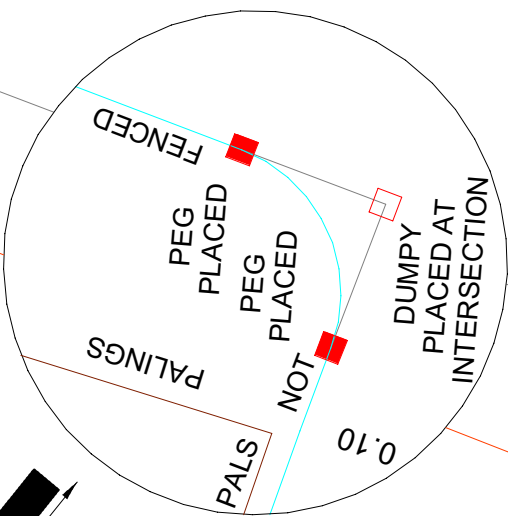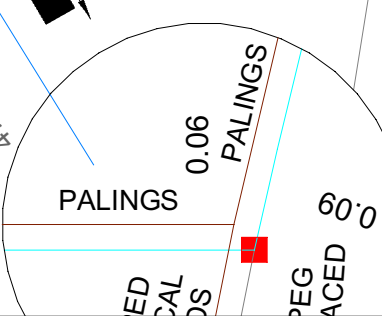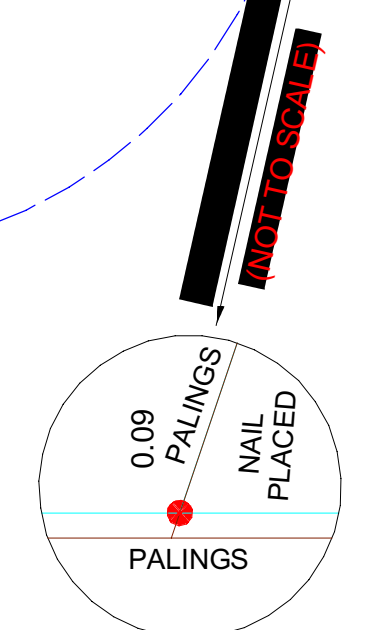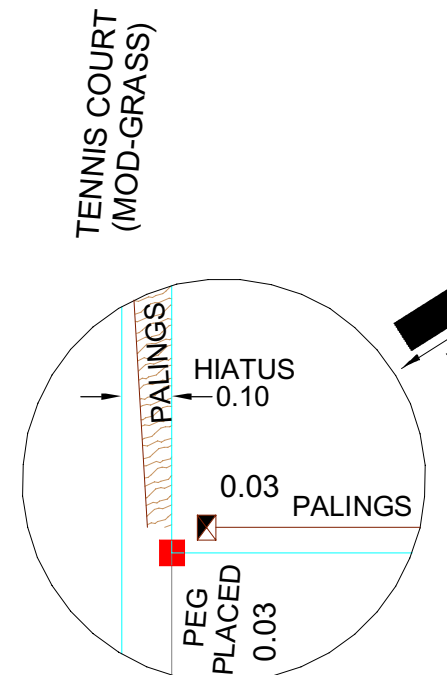


These plans, designs and specifications and the copyright therein are the property of The Ellis Group Architects Pty Ltd and must not be reproduced or copied wholly or in part without the written permission of The Ellis Group Architects Pty Ltd. All dimensions and levels to be checked on the job before commencing any work or shop drawings. Do not scale drawings.

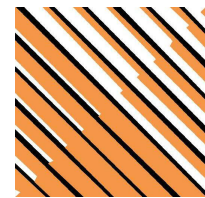

**The ELLIS Group Architects**  
A.C.N. 123 449 838  
9 Howard Street,  
West Melbourne, Victoria. 3003  
Telephone - Line 1: (03) 9329 0806 Line 2: (03) 9329 8386  
Email: mail@ellisgroup.com.au

| ISSUE | DESCRIPTION              | DATE     |
|-------|--------------------------|----------|
| A     | ISSUED FOR TOWN PLANNING | 17.06.26 |

ISSUED FOR DISCUSSION PURPOSES ONLY

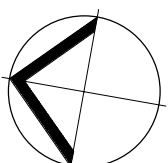


PROPOSED CHILDCARE DEVELOPMENT  
277-279 SCENIC ROAD,  
HIGHTON, VIC 3216  
EXISTING AND DEMOLITION PLAN  
Date. 17.06.26 Drawn. TM  
Job No. 3327 Scale@A11 : 150  
C:\Users\lmi\Documents\3327 Central TP\_Tim@ellisgroup.com.au.rvt






These plans, designs and specifications and the copyright therein are the property of The Ellis Group Architects Pty Ltd and must not be reproduced or copied wholly or in part without the written permission of The Ellis Group Architects Pty Ltd. All dimensions and levels to be checked on the job before commencing any work or shop drawings. Do not scale drawings.

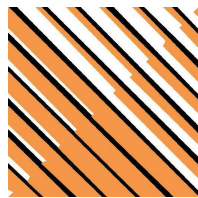

**The ELLIS Group Architects**  
A.C.N. 123 449 838  
9 Howard Street,  
West Melbourne, Victoria. 3003  
Telephone - Line 1: (03) 9329 0806 Line 2: (03) 9329 8386  
Email: mail@ellisgroup.com.au

| ISSUE | DESCRIPTION                                 | DATE     |
|-------|---------------------------------------------|----------|
| A     | ISSUED FOR TOWN PLANNING                    | 17.06.26 |
| B     | ISSUED FOR TOWN PLANNING - COUNCIL RESPONSE | 30.07.26 |

**ISSUED FOR  
DISCUSSION  
PURPOSES ONLY**

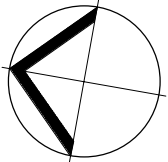

PROPOSED CHILDCARE DEVELOPMENT  
277-279 SCENIC ROAD,  
HIGHTON, VIC 3216  
NEIGHBOURHOOD DESIGN RESPONSE

Date: 30.07.26 Drawn: TM  
Job No. 3327 Scale: A11 : 250


C:\Users\lmi\Documents\3327 Central TP\_Tim@ellisgroup.com.au.rvt




AREA ANALYSIS  
CHILD CARE FACILITY

|                               |                     |
|-------------------------------|---------------------|
| TOTAL SITE AREA:              | 1,716m <sup>2</sup> |
| SITE COVERAGE:                | 35.19%              |
| SITE PERMEABILITY:            | 38.40%              |
| CAR PARK AREA:                | 428m <sup>2</sup>   |
| GROUND FLOOR AREA:            | 555m <sup>2</sup>   |
| FIRST FLOOR AREA:             | 90m <sup>2</sup>    |
| TOTAL BUILDING AREA:          | 645m <sup>2</sup>   |
| TOTAL CHILDREN SPACES:        | 90                  |
| OUTDOOR PLAY AREA - REQUIRED: | 630m <sup>2</sup>   |
| OUTDOOR PLAY AREA - PROVIDED: | 631m <sup>2</sup>   |
| TOTAL CAR PARKING REQUIRED:   | 19                  |
| TOTAL CAR PARKING PROVIDED:   | 19                  |

| ROOM No   | AREA                 | CHILDREN |
|-----------|----------------------|----------|
| NURSERY 1 | 29.07m <sup>2</sup>  | 8        |
| NURSERY 2 | 40.00m <sup>2</sup>  | 12       |
| TODDLER 1 | 53.00m <sup>2</sup>  | 16       |
| TODDLER 2 | 53.00m <sup>2</sup>  | 16       |
| TODDLER 3 | 53.00m <sup>2</sup>  | 16       |
| KINDER 1  | 72.50m <sup>2</sup>  | 22       |
| TOTAL     | 300.57m <sup>2</sup> | 90       |

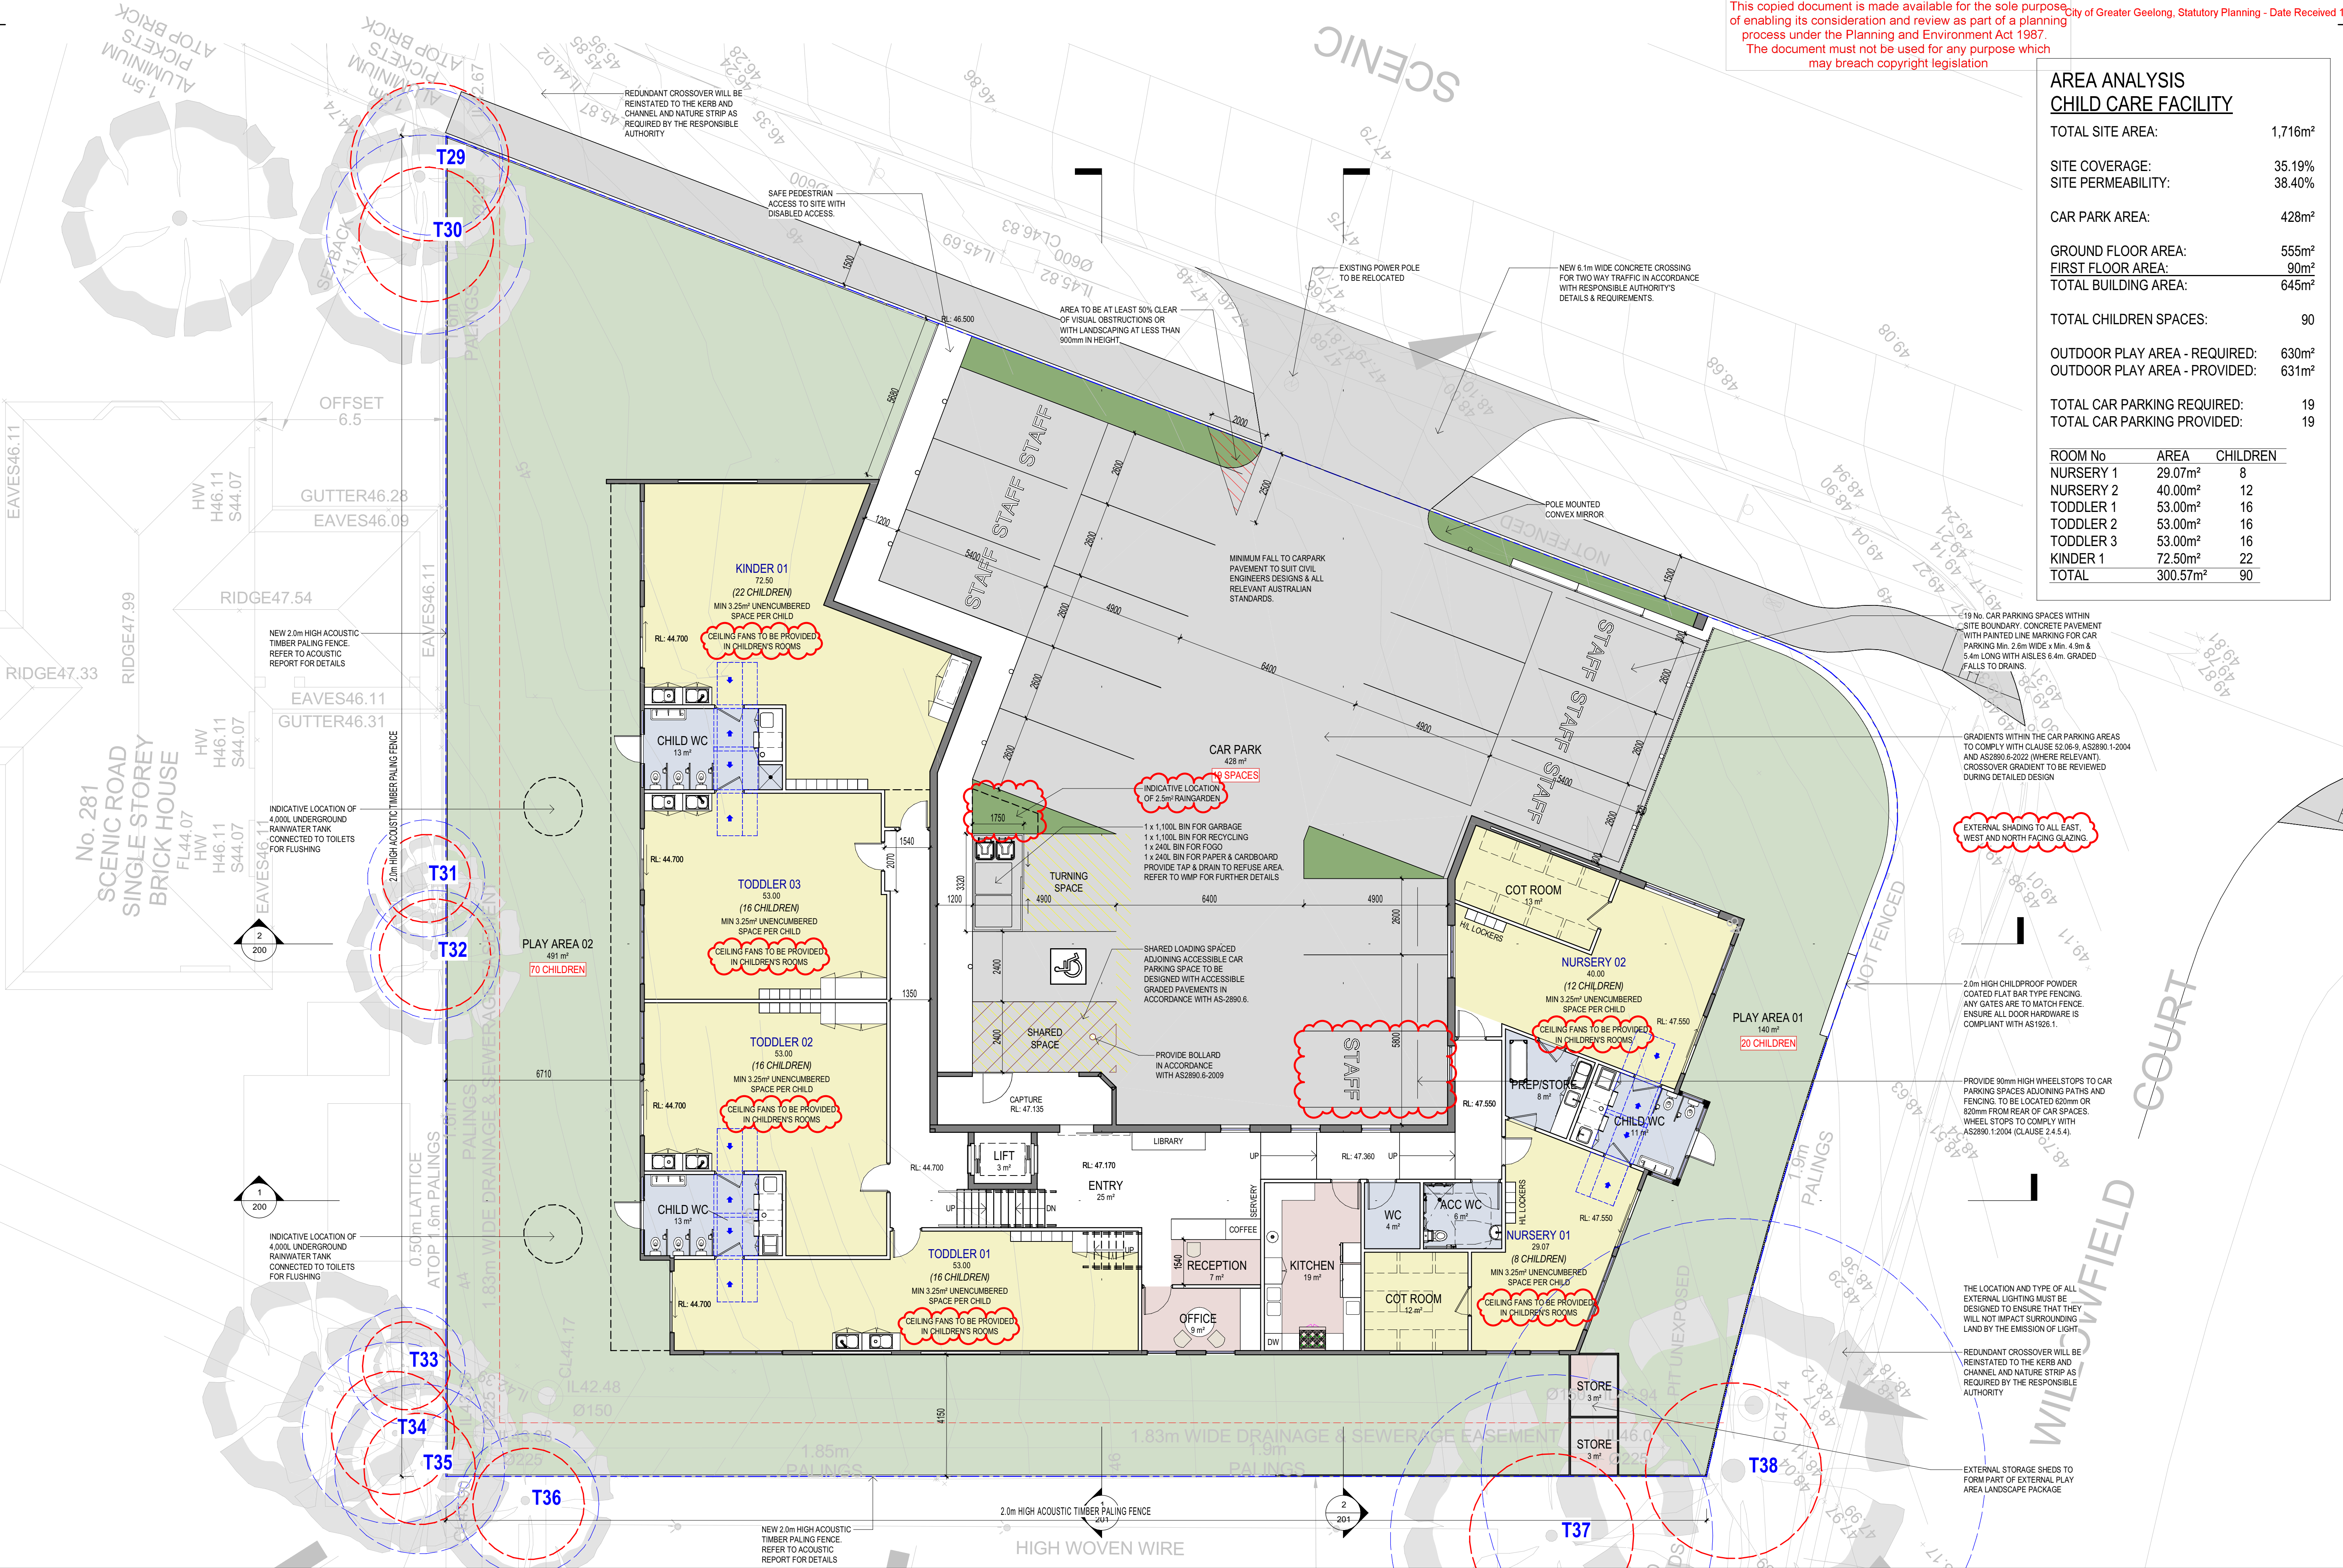


These plans, designs and specifications and the copyright therein are the property of The Ellis Group Architects Pty Ltd and must not be reproduced or copied wholly or in part without the written permission of The Ellis Group Architects Pty Ltd. All dimensions and levels to be checked on the job before commencing any work or shop drawings. Do not scale drawings.

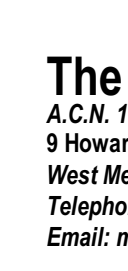

**The ELLIS Group Architects**  
A.C.N. 123 449 838  
9 Howard Street,  
West Melbourne, Victoria. 3003  
Telephone - Line 1: (03) 9329 0806 Line 2: (03) 9329 8386  
Email: mail@ellisgroup.com.au

| ISSUE | DESCRIPTION                                 | DATE     |
|-------|---------------------------------------------|----------|
| A     | ISSUED FOR TOWN PLANNING                    | 17.06.26 |
| B     | ISSUED FOR TOWN PLANNING - COUNCIL RESPONSE | 30.07.26 |

**ISSUED FOR DISCUSSION PURPOSES ONLY**

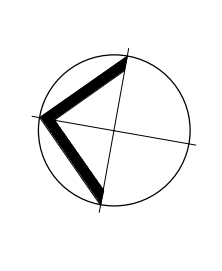

PROPOSED CHILDCARE DEVELOPMENT  
277-279 SCENIC ROAD,  
HIGHTON, VIC 3216  
PROPOSED GROUND FLOOR PLAN


Date: 30.07.26 Drawn: TM  
Job No. 3327 Scale@A1 1:100

C:\Users\lmi\Documents\3327 Central TP\_Tim@ellisgroup.com.au.rvt


AREA ANALYSIS  
CHILD CARE FACILITY

|                               |                     |
|-------------------------------|---------------------|
| TOTAL SITE AREA:              | 1,716m <sup>2</sup> |
| SITE COVERAGE:                | 35.19%              |
| SITE PERMEABILITY:            | 38.40%              |
| CAR PARK AREA:                | 428m <sup>2</sup>   |
| GROUND FLOOR AREA:            | 555m <sup>2</sup>   |
| FIRST FLOOR AREA:             | 90m <sup>2</sup>    |
| TOTAL BUILDING AREA:          | 645m <sup>2</sup>   |
| TOTAL CHILDREN SPACES:        | 90                  |
| OUTDOOR PLAY AREA - REQUIRED: | 630m <sup>2</sup>   |
| OUTDOOR PLAY AREA - PROVIDED: | 631m <sup>2</sup>   |
| TOTAL CAR PARKING REQUIRED:   | 19                  |
| TOTAL CAR PARKING PROVIDED:   | 19                  |

| ROOM No   | AREA                 | CHILDREN |
|-----------|----------------------|----------|
| NURSERY 1 | 29.07m <sup>2</sup>  | 8        |
| NURSERY 2 | 40.00m <sup>2</sup>  | 12       |
| TODDLER 1 | 53.00m <sup>2</sup>  | 16       |
| TODDLER 2 | 53.00m <sup>2</sup>  | 16       |
| TODDLER 3 | 53.00m <sup>2</sup>  | 16       |
| KINDER 1  | 72.50m <sup>2</sup>  | 22       |
| TOTAL     | 300.57m <sup>2</sup> | 90       |

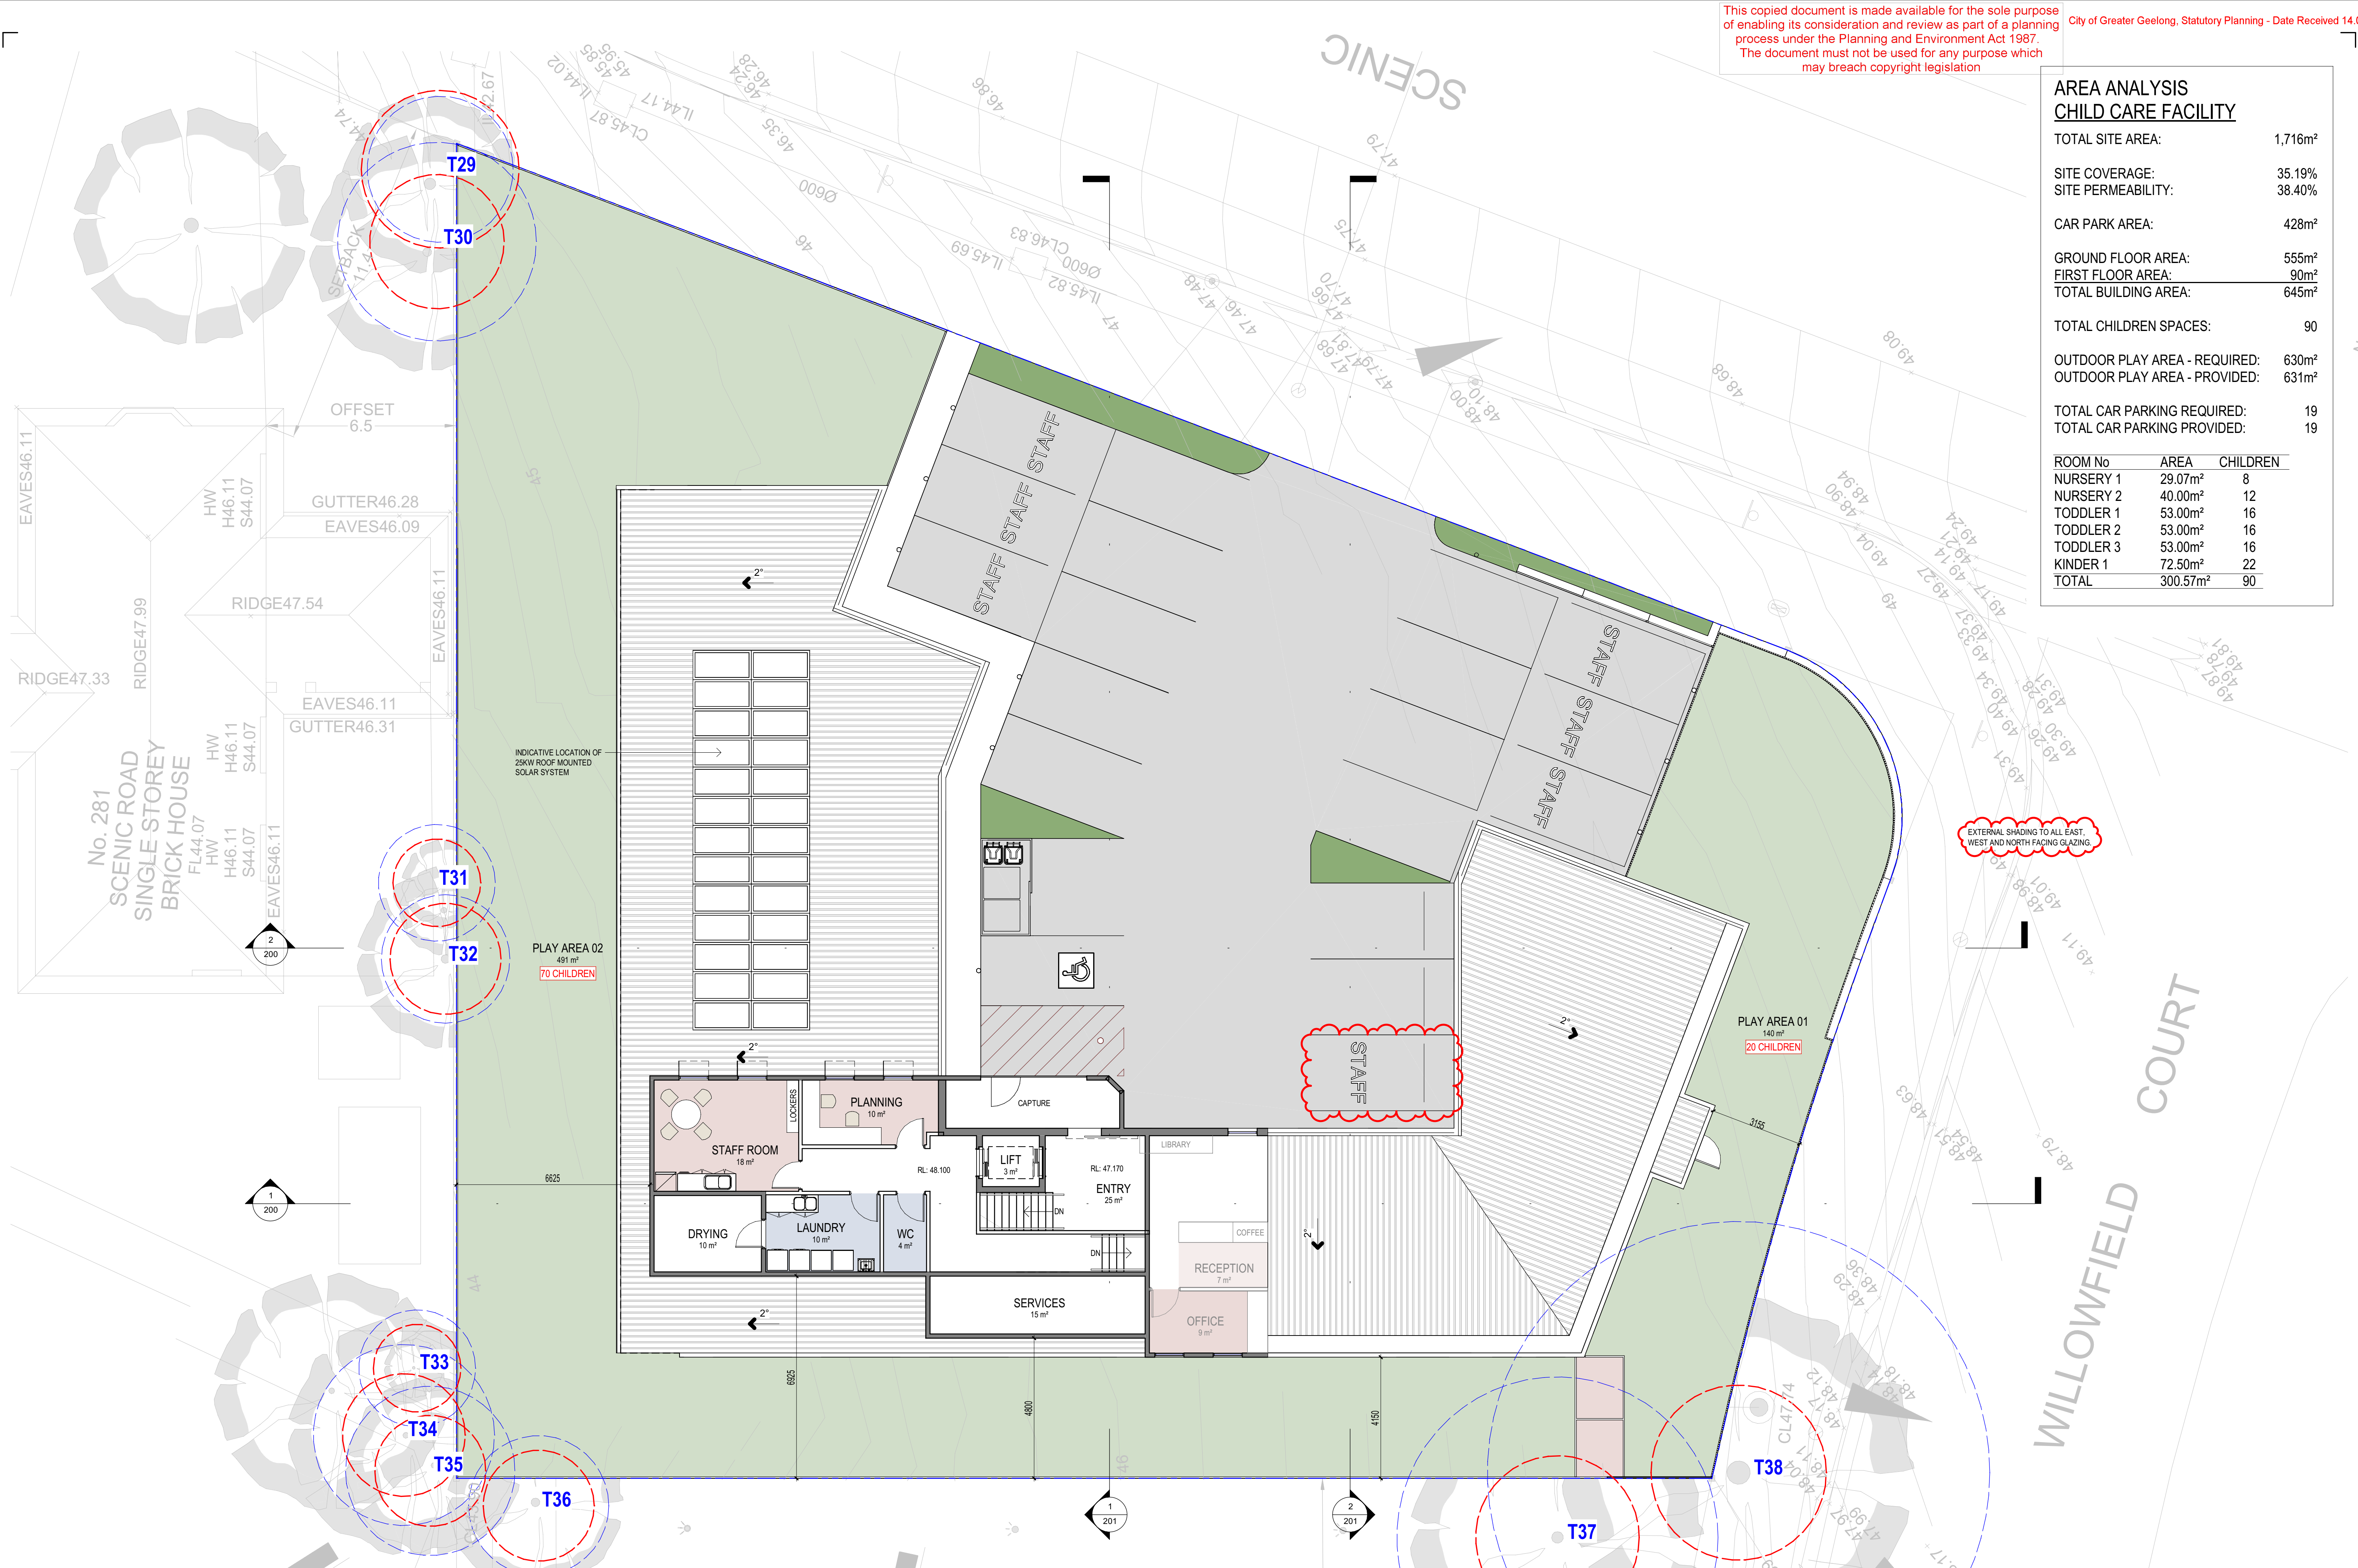


These plans, designs and specifications and the copyright therein are the property of The Ellis Group Architects Pty Ltd and must not be reproduced or copied wholly or in part without the written permission of The Ellis Group Architects Pty Ltd. All dimensions and levels to be checked on the job before commencing any work or shop drawings. Do not scale drawings.

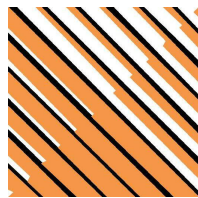

**The ELLIS Group Architects**  
A.C.N. 123 449 838  
9 Howard Street,  
West Melbourne, Victoria. 3003  
Telephone - Line 1: (03) 9329 0806 Line 2: (03) 9329 8386  
Email: mail@ellisgroup.com.au

| ISSUE | DESCRIPTION                                 | DATE     |
|-------|---------------------------------------------|----------|
| A     | ISSUED FOR TOWN PLANNING                    | 17.06.26 |
| B     | ISSUED FOR TOWN PLANNING - COUNCIL RESPONSE | 30.07.26 |

**ISSUED FOR  
DISCUSSION  
PURPOSES ONLY**

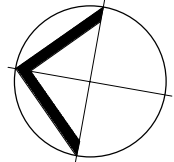

PROPOSED CHILDCARE DEVELOPMENT  
277-279 SCENIC ROAD,  
HIGHTON, VIC 3216  
PROPOSED FIRST FLOOR PLAN


Date: 30.07.26 Drawn: TM  
Job No. 3327 Scale@A1 1 : 100

C:\Users\lmi\Documents\3327 Central TP\_Tim@ellisgroup.com.au.rvt




Telephone - Line 1: (03) 9329 0806 Line 2: (03) 9329 8386  
Email: [mail@ellisgroup.com.au](mailto:mail@ellisgroup.com.au)


ISSUED FOR  
DISCUSSION  
PURPOSES ONLY

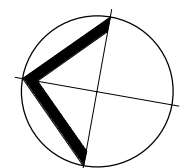

C:\Users\tim\Documents\3327 Central TP\_Tim@ellisgroup.com.au.rvt

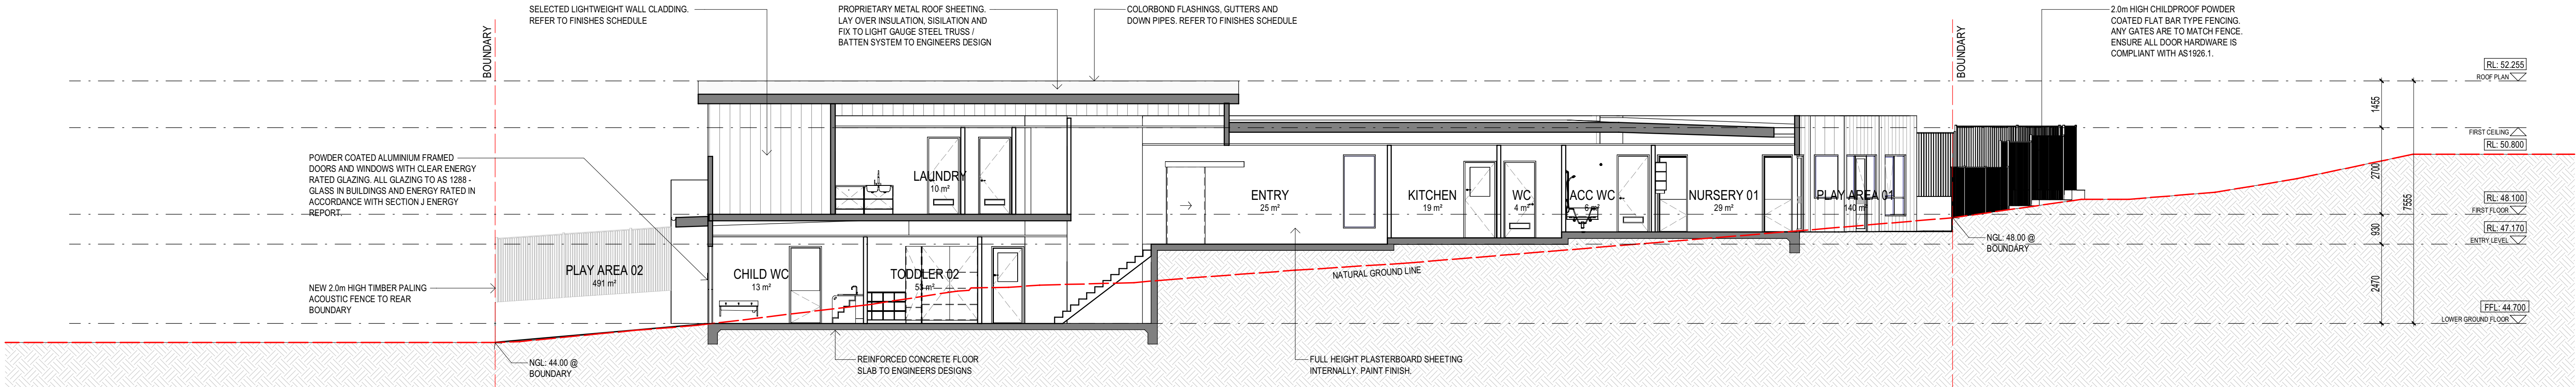


1 SECTION 01  
1:100

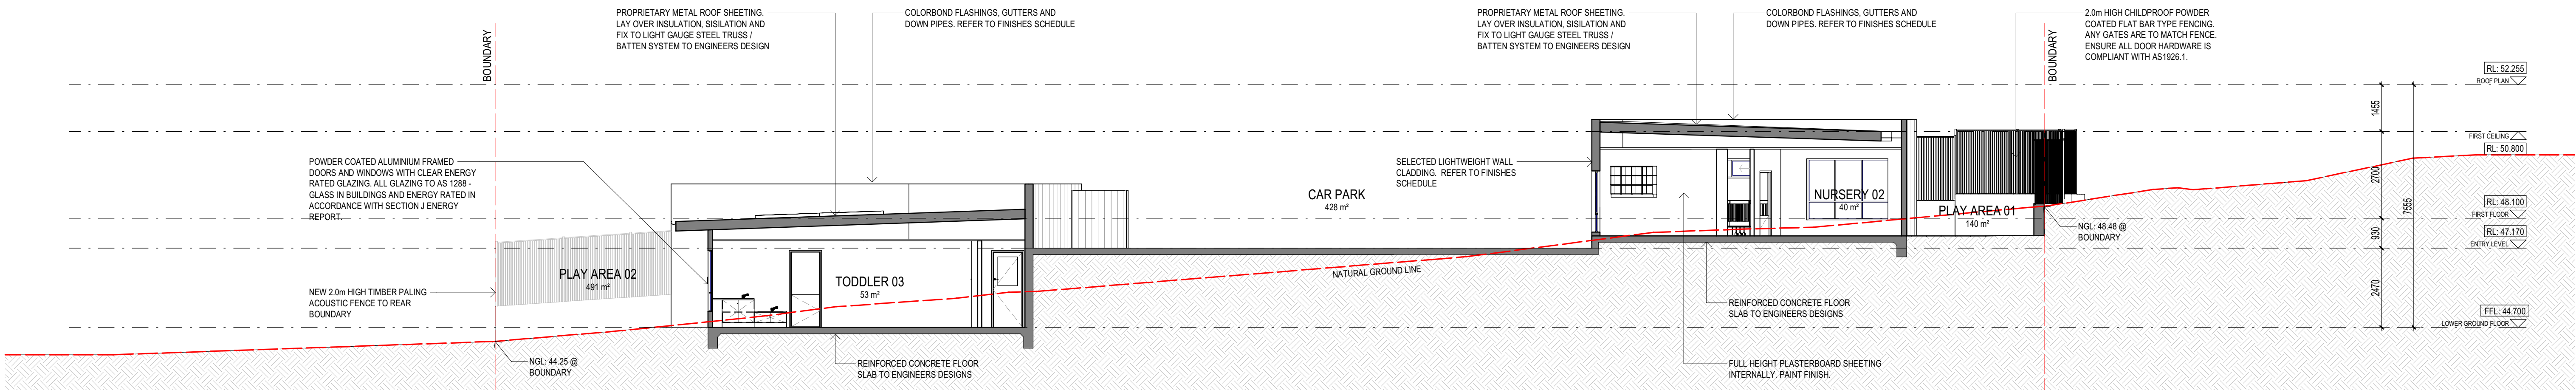

2 SECTION 02  
1:100

These plans, designs and specifications and the copyright therein are the property of The Ellis Group Architects Pty Ltd and must not be reproduced or copied wholly or in part without the written permission of The Ellis Group Architects Pty Ltd. All dimensions and levels to be checked on the job before commencing any work or shop drawings. Do not scale drawings.

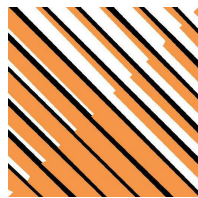

**The ELLIS Group Architects**  
A.C.N. 123 449 838  
9 Howard Street,  
West Melbourne, Victoria. 3003  
Telephone - Line 1: (03) 9329 0806 Line 2: (03) 9329 8386  
Email: mail@ellisgroup.com.au

| ISSUE | DESCRIPTION              | DATE     |
|-------|--------------------------|----------|
| A     | ISSUED FOR TOWN PLANNING | 17.06.26 |


ISSUED FOR  
DISCUSSION  
PURPOSES ONLY

PROPOSED CHILDCARE DEVELOPMENT  
277-279 SCENIC ROAD,  
HIGHTON, VIC 3216  
PROPOSED SECTIONS


Date. 17.06.26 Drawn. TM  
Job No. 3327 Scale@A1 1 : 100

C:\Users\lmi\Documents\3327 Central TP\_Tim@ellisgroup.com.au.rvt

TP 200 A

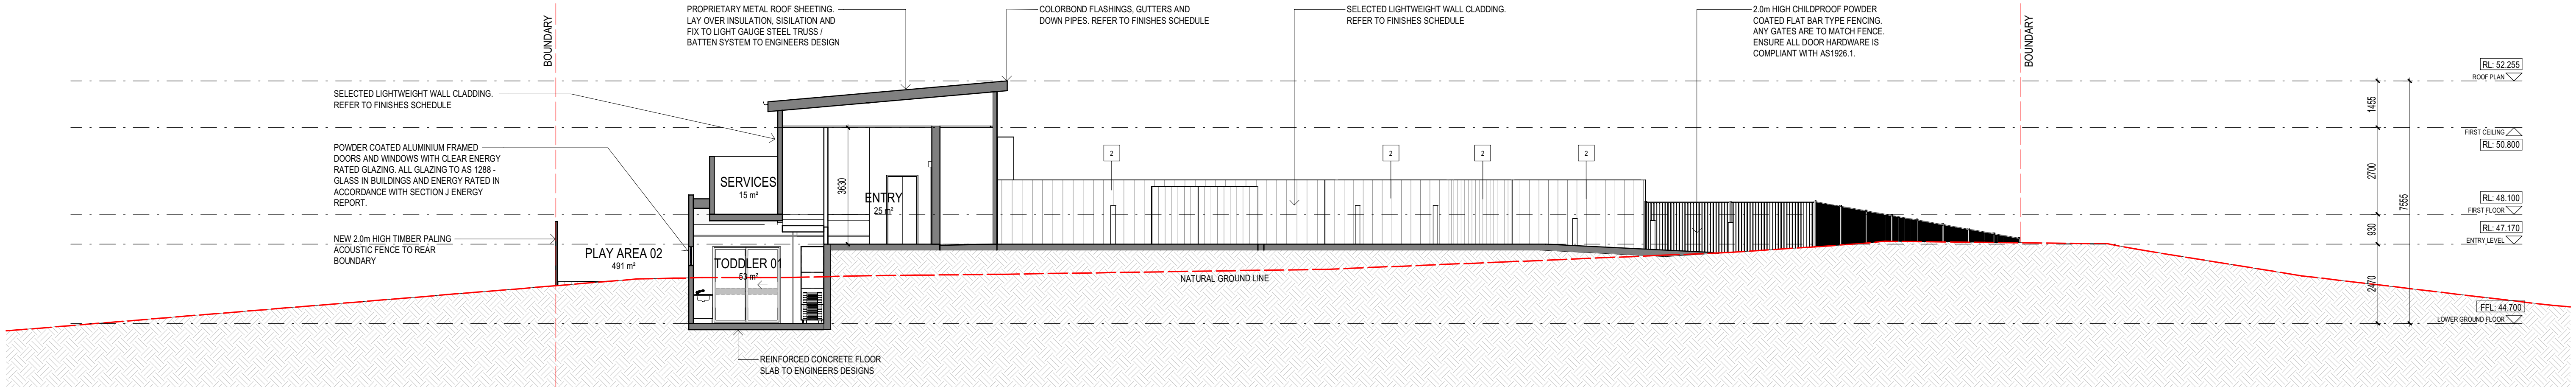


1 SECTION 03  
101 1:100

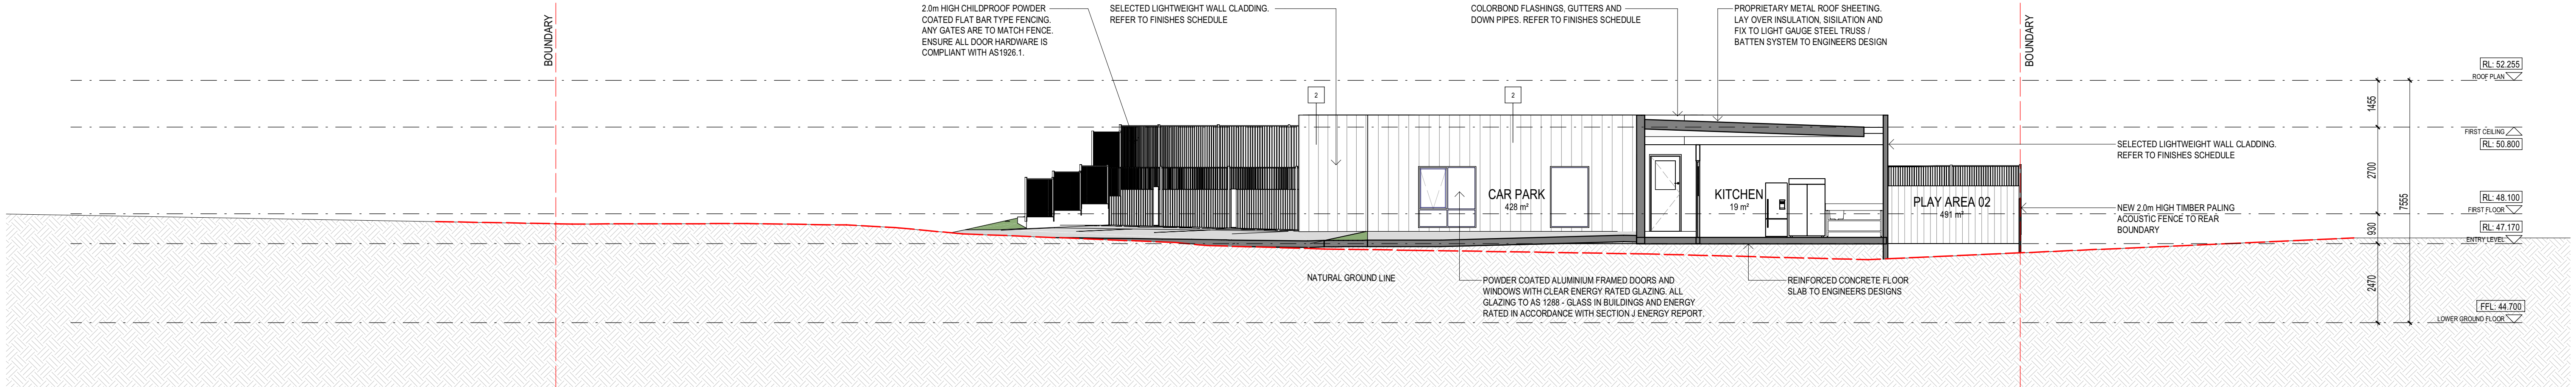

2 SECTION 04  
101 1:100

These plans, designs and specifications and the copyright therein are the property of The Ellis Group Architects Pty Ltd and must not be reproduced or copied wholly or in part without the written permission of The Ellis Group Architects Pty Ltd. All dimensions and levels to be checked on the job before commencing any work or shop drawings. Do not scale drawings.

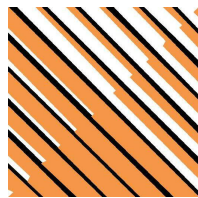


**The ELLIS Group Architects**  
A.C.N. 123 449 838  
9 Howard Street,  
West Melbourne, Victoria. 3003  
Telephone - Line 1: (03) 9329 0806 Line 2: (03) 9329 8386  
Email: mail@ellisgroup.com.au

| ISSUE | DESCRIPTION              | DATE     |
|-------|--------------------------|----------|
| A     | ISSUED FOR TOWN PLANNING | 17.06.26 |

ISSUED FOR  
DISCUSSION  
PURPOSES ONLY


PROPOSED CHILDCARE DEVELOPMENT  
277-279 SCENIC ROAD,  
HIGHTON, VIC 3216  
PROPOSED SECTIONS  
Date. 17.06.26 Drawn. TM  
Job No. 3327 Scale@A1 1 : 100  
C:\Users\lmi\Documents\3327 Central TP\_Tim@ellisgroup.com.au.rvt

This copied document is made available for the sole purpose of enabling its consideration and review as part of a planning process under the Planning and Environment Act 1987. The document must not be used for any purpose which may breach copyright legislation

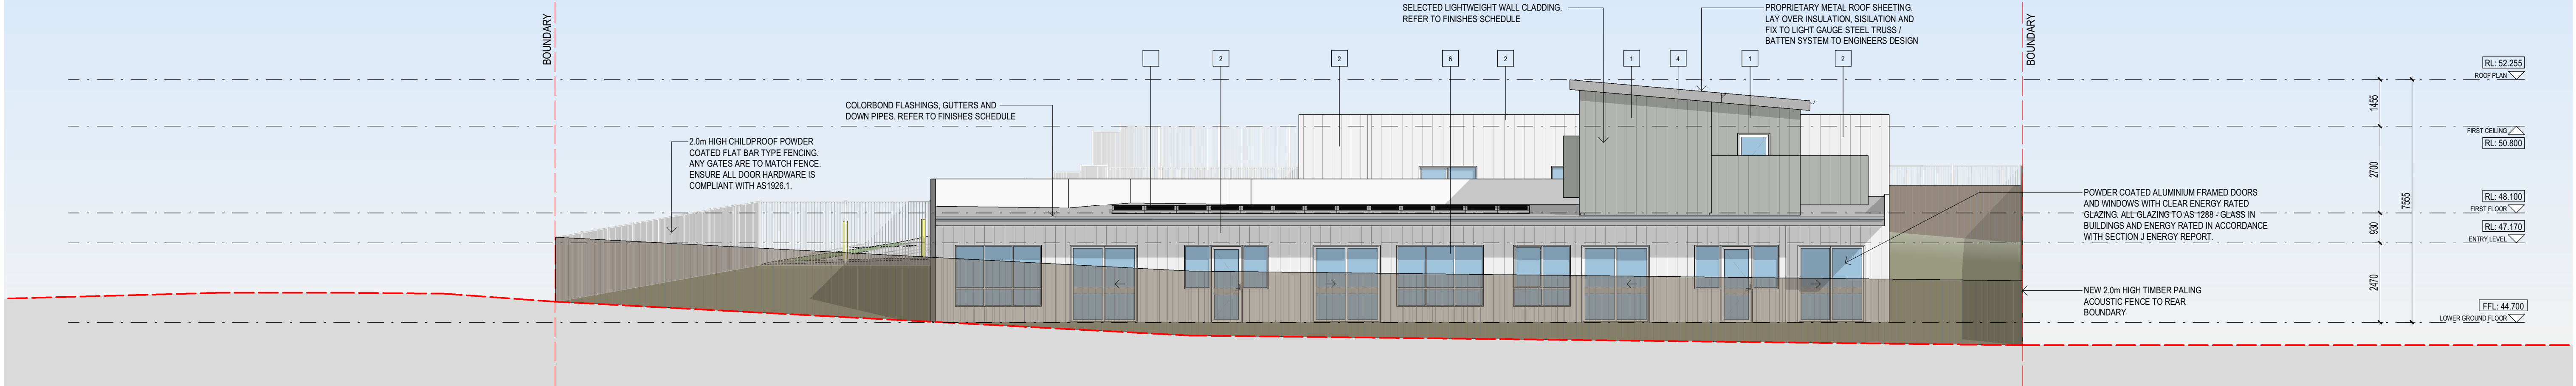


1 NORTH ELEVATION  
1:100

| FINISHES SCHEDULE |   |
|-------------------|---|
| 1                 | VERTICAL JOINT BOARD STYLE CLADDING. PAINT FINISH - LIGHT GREY                                                |
| 2                 | VERTICAL JOINT BOARD STYLE CLADDING. PAINT FINISH - LIGHT WHITE                                               |
| 3                 | METAL ROOFING IN PROPRIETARY PROFILE. COLOUR - LIGHT GREY. SOLAR ABSORPTANCE <0.45                            |
| 4                 | FASCIAS, GUTTERS & DOWNPIPES. COLOUR - LIGHT GREY                                                             |
| 5                 | WINDOW & DOOR FRAMES. LIGHT WHITE FRAMES IN LIGHT WHITE CLADDING AND LIGHT GREY FRAMES IN LIGHT GREY CLADDING |
| 6                 | CLEAR GLAZING                                                                                                 |
| 7                 | TIMBER LOOK BATTENS                                                                                           |
| 07                | COLOURED GLAZING - PALE SAGE                                                                                  |

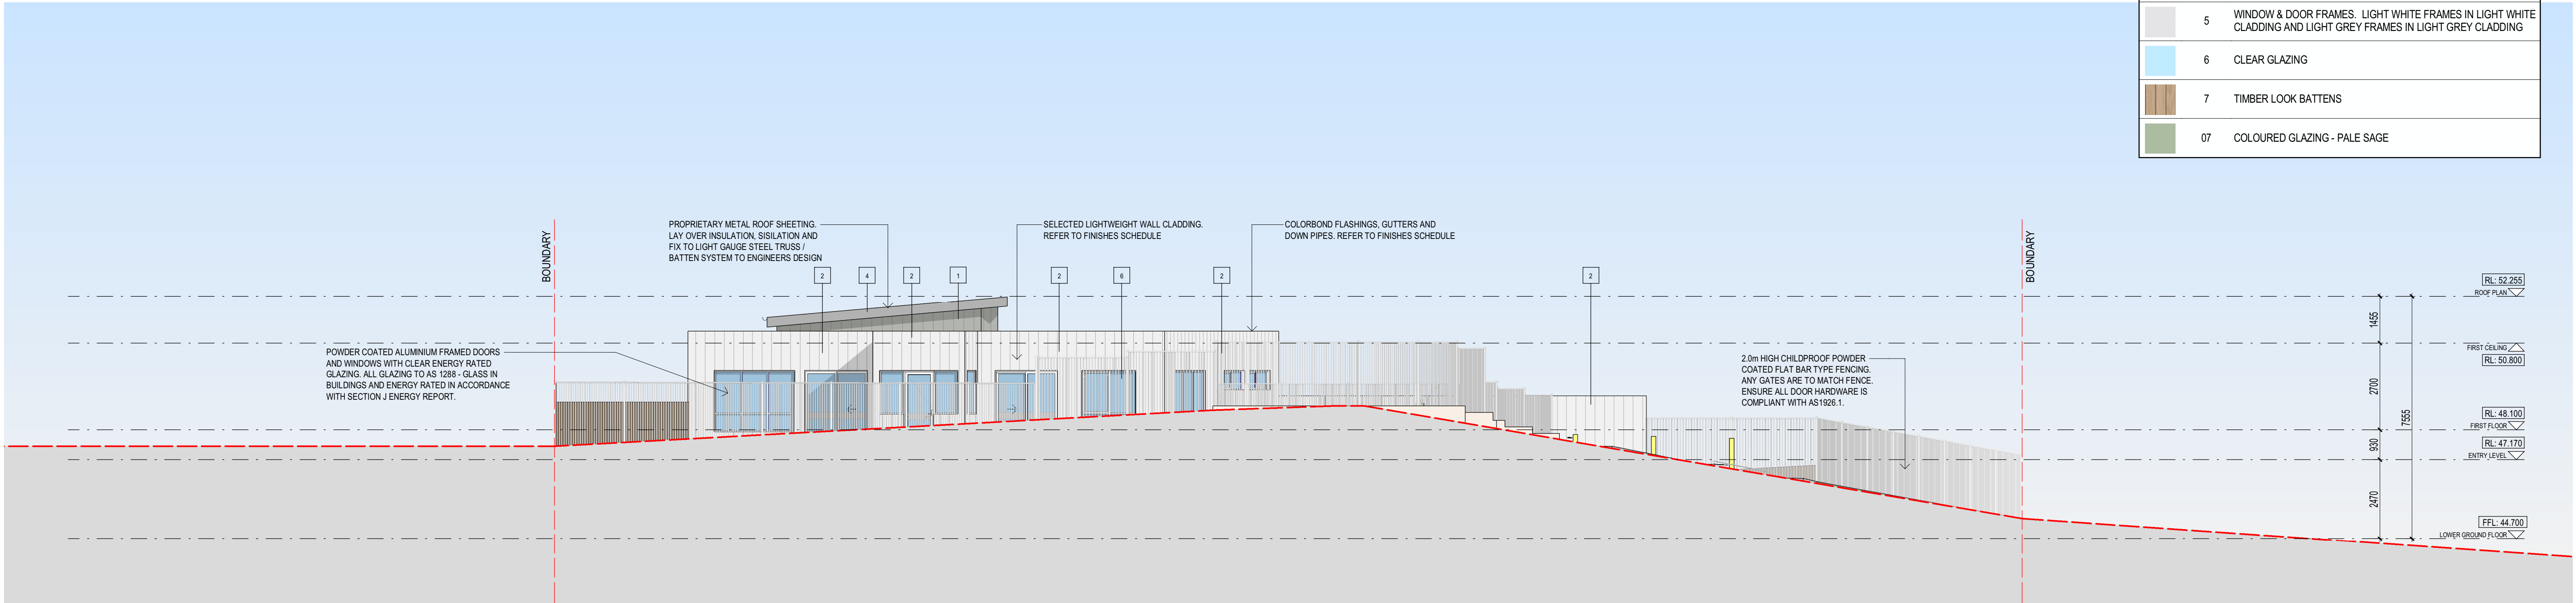

2 SOUTH ELEVATION  
1:100

These plans, designs and specifications and the copyright therein are the property of The Ellis Group Architects Pty Ltd and must not be reproduced or copied wholly or in part without the written permission of The Ellis Group Architects Pty Ltd. All dimensions and levels to be checked on the job before commencing any work or shop drawings. Do not scale drawings.

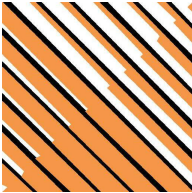

**The ELLIS Group Architects**  
A.C.N. 123 449 838  
9 Howard Street,  
West Melbourne, Victoria. 3003  
Telephone - Line 1: (03) 9329 0806 Line 2: (03) 9329 8386  
Email: mail@ellisgroup.com.au


| ISSUE | DESCRIPTION              | DATE     |
|-------|--------------------------|----------|
| A     | ISSUED FOR TOWN PLANNING | 17.06.26 |

ISSUED FOR  
DISCUSSION  
PURPOSES ONLY

PROPOSED CHILDCARE DEVELOPMENT  
277-279 SCENIC ROAD,  
HIGHTON, VIC 3216  
PROPOSED ELEVATIONS


Date. 17.06.26 Drawn. TM  
Job No. 3327 Scale@A1 1:100

C:\Users\lmi\Documents\3327 Central TP\_Tim@ellisgroup.com.au.rvt

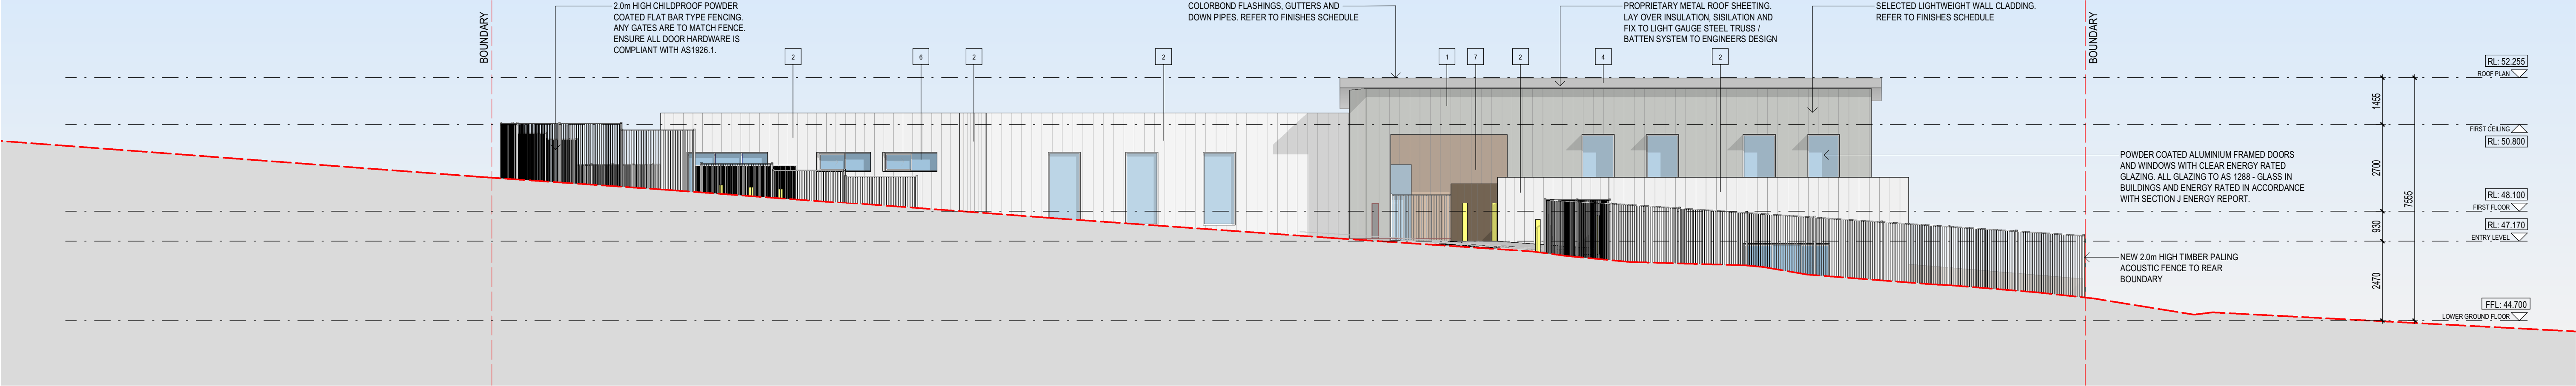


1 EAST ELEVATION  
1:100

| FINISHES SCHEDULE |   |
|-------------------|---|
| 1                 | VERTICAL JOINT BOARD STYLE CLADDING. PAINT FINISH - LIGHT GREY                                                |
| 2                 | VERTICAL JOINT BOARD STYLE CLADDING. PAINT FINISH - LIGHT WHITE                                               |
| 3                 | METAL ROOFING IN PROPRIETARY PROFILE. COLOUR - LIGHT GREY. SOLAR ABSORPTANCE ≈0.45                            |
| 4                 | FASCIAS, GUTTERS & DOWNPIPES. COLOUR - LIGHT GREY                                                             |
| 5                 | WINDOW & DOOR FRAMES. LIGHT WHITE FRAMES IN LIGHT WHITE CLADDING AND LIGHT GREY FRAMES IN LIGHT GREY CLADDING |
| 6                 | CLEAR GLAZING                                                                                                 |
| 7                 | TIMBER LOOK BATTENS                                                                                           |
| 07                | COLOURED GLAZING - PALE SAGE                                                                                  |

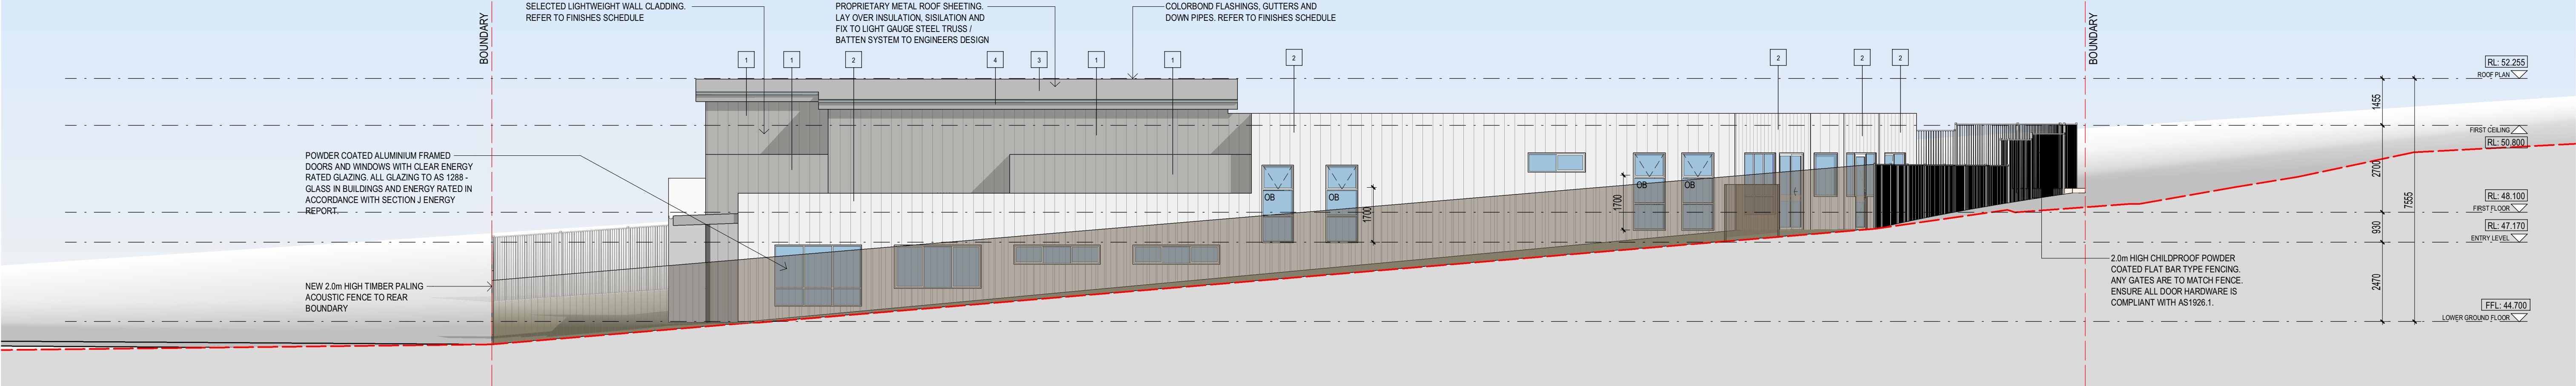

2 WEST ELEVATION  
1:100

These plans, designs and specifications and the copyright therein are the property of The Ellis Group Architects Pty Ltd and must not be reproduced or copied wholly or in part without the written permission of The Ellis Group Architects Pty Ltd. All dimensions and levels to be checked on the job before commencing any work or shop drawings. Do not scale drawings.

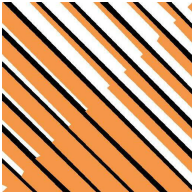

**The ELLIS Group Architects**  
A.C.N. 123 449 838  
9 Howard Street,  
West Melbourne, Victoria. 3003  
Telephone - Line 1: (03) 9329 0806 Line 2: (03) 9329 8386  
Email: mail@ellisgroup.com.au


| ISSUE | DESCRIPTION              | DATE     |
|-------|--------------------------|----------|
| A     | ISSUED FOR TOWN PLANNING | 17.06.26 |

ISSUED FOR  
DISCUSSION  
PURPOSES ONLY


PROPOSED CHILDCARE DEVELOPMENT  
277-279 SCENIC ROAD,  
HIGHTON, VIC 3216  
PROPOSED ELEVATIONS

Date. 17.06.26 Drawn. TM  
Job No. 3327 Scale@A1 1:100

C:\Users\lmi\Documents\3327 Central TP\_Tim@ellisgroup.com.au.rvt

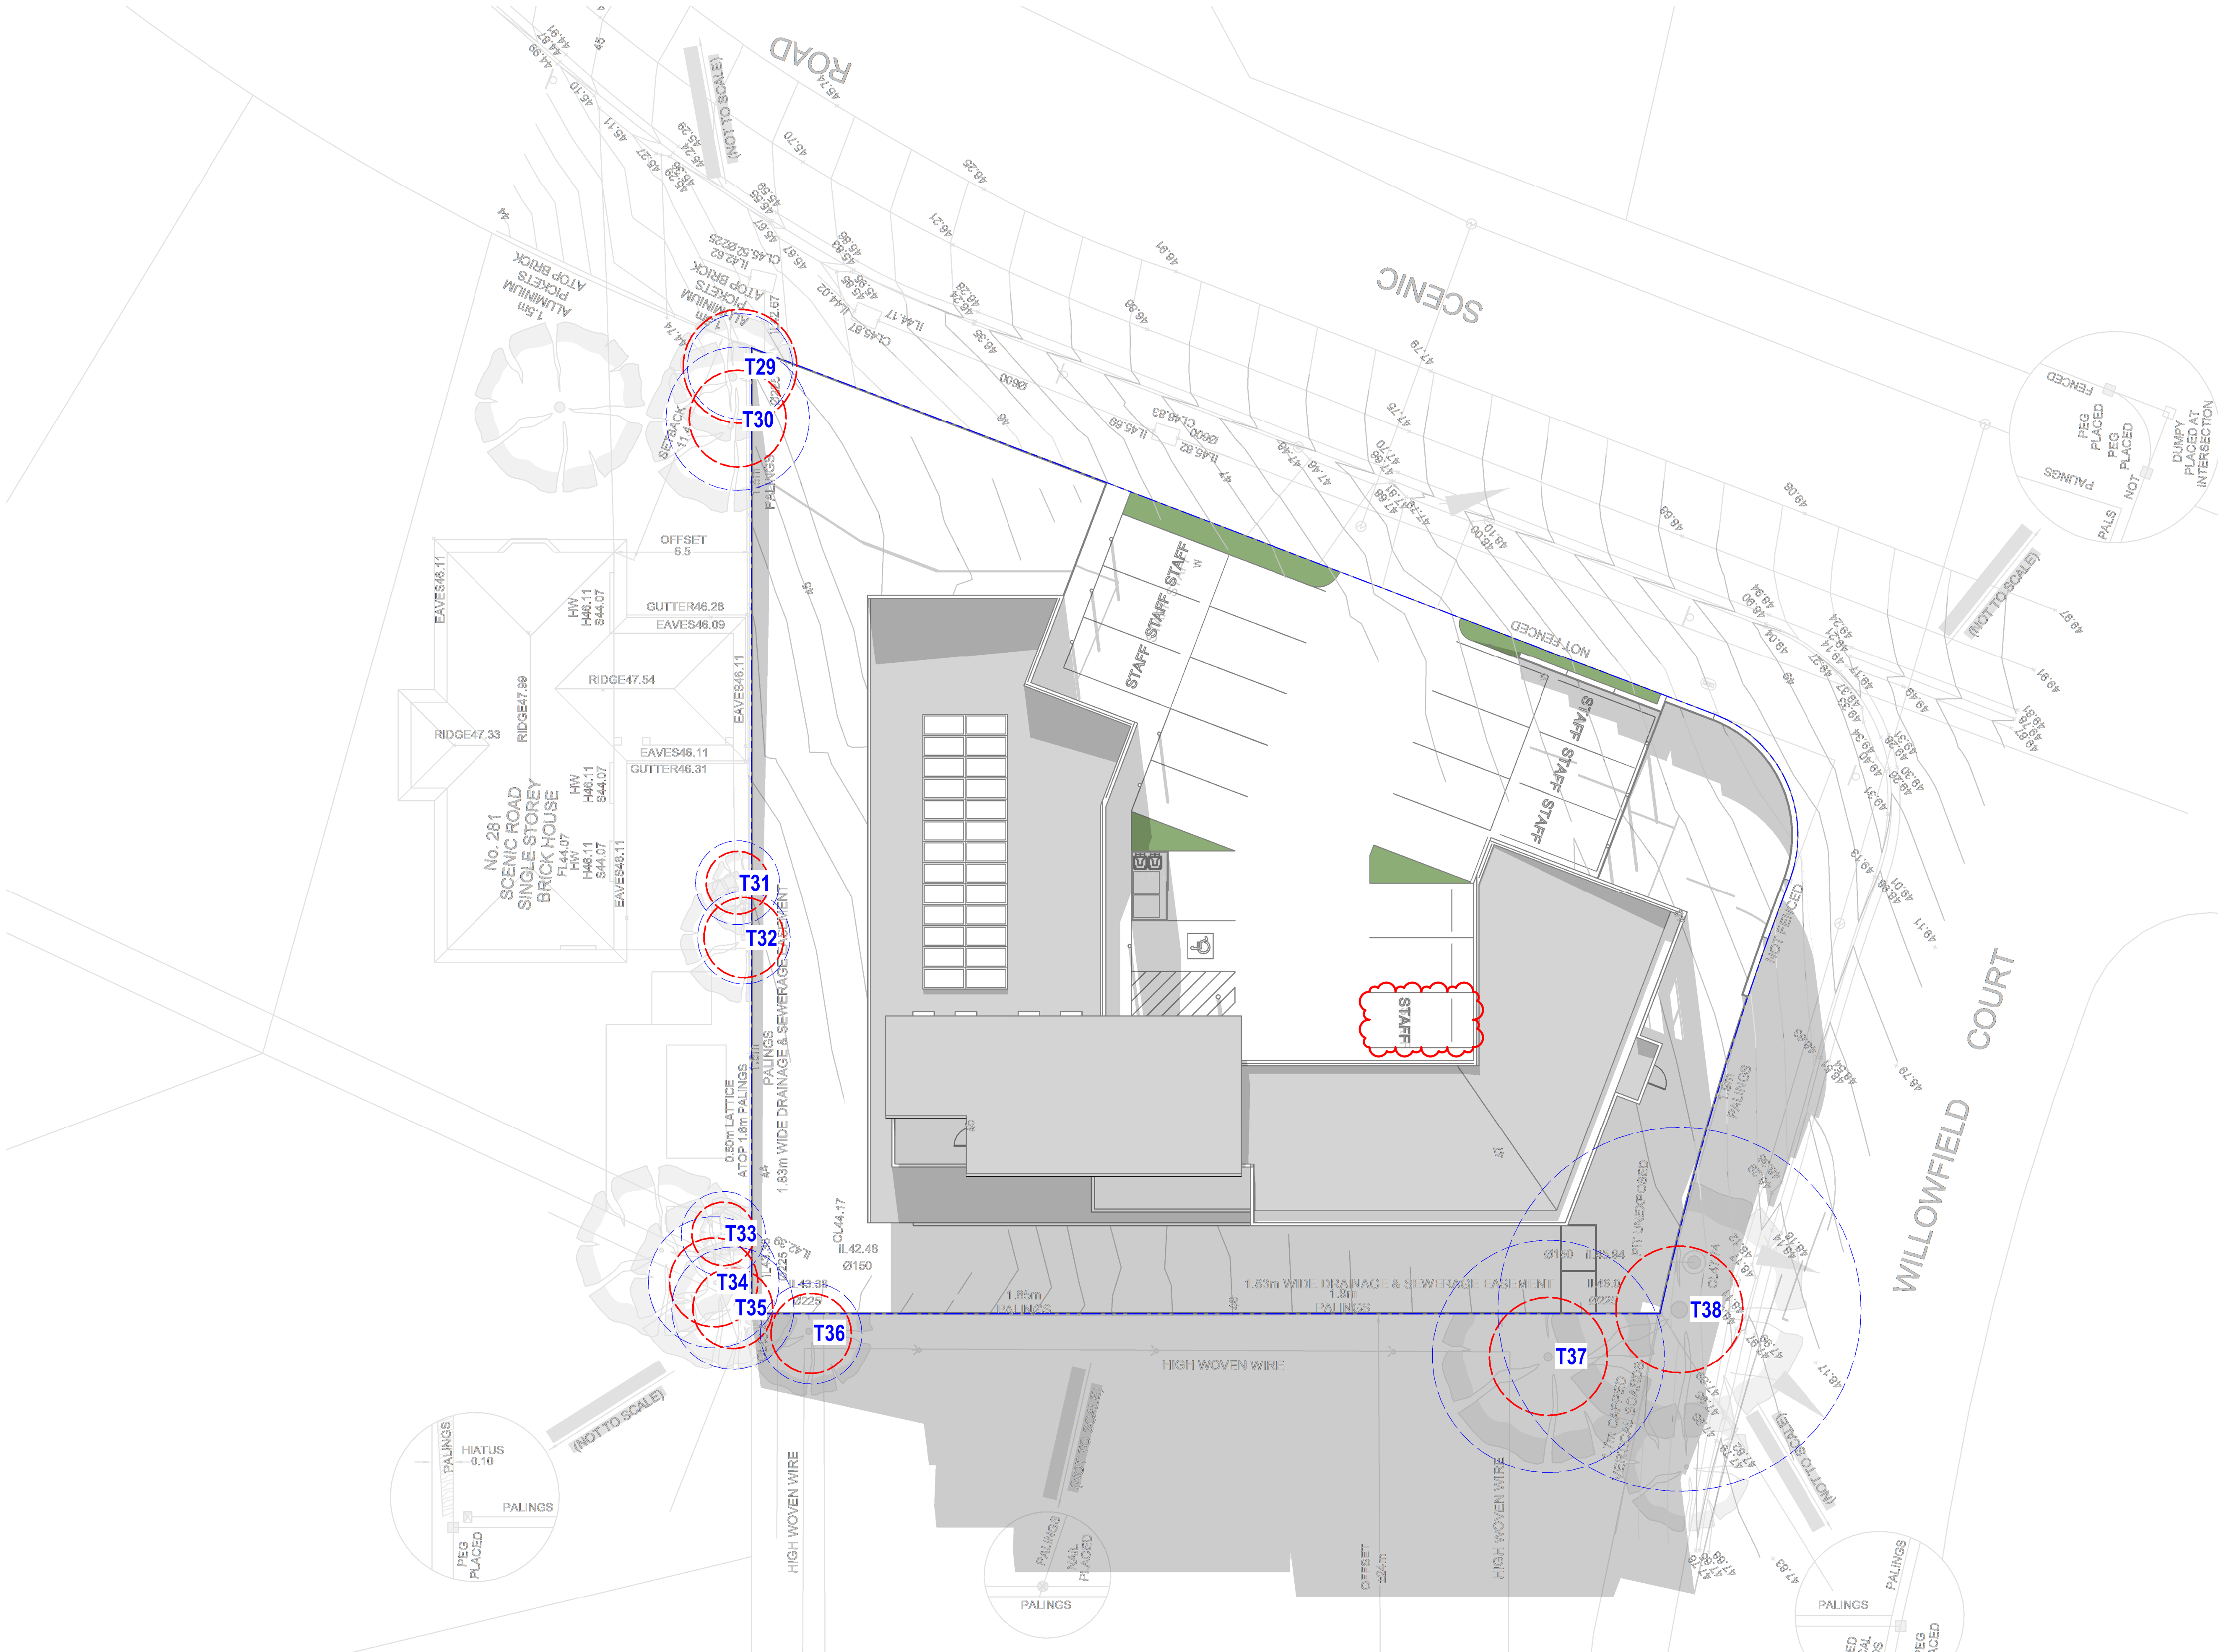


These plans, designs and specifications and the copyright therein are the property of The Ellis Group Architects Pty Ltd and must not be reproduced or copied wholly or in part without the written permission of The Ellis Group Architects Pty Ltd. All dimensions and levels to be checked on the job before commencing any work or shop drawings. Do not scale drawings.

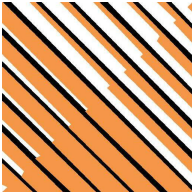

**The ELLIS Group Architects**  
A.C.N. 123 449 838  
9 Howard Street,  
West Melbourne, Victoria. 3003  
Telephone - Line 1: (03) 9329 0806 Line 2: (03) 9329 8386  
Email: mail@ellisgroup.com.au


| ISSUE | DESCRIPTION                                 | DATE     |
|-------|---------------------------------------------|----------|
| A     | ISSUED FOR TOWN PLANNING                    | 17.06.26 |
| B     | ISSUED FOR TOWN PLANNING - COUNCIL RESPONSE | 30.07.26 |

ISSUED FOR  
DISCUSSION  
PURPOSES ONLY

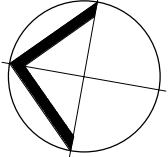


PROPOSED CHILDCARE DEVELOPMENT  
277-279 SCENIC ROAD,  
HIGHTON, VIC 3216  
SHADOW DIAGRAM - 9AM SEPTEMBER EQUINOX  
Date: 30.07.26 Drawn: TM  
Job No. 3327 Scale@A11 : 150  
C:\Users\lmi\Documents\3327 Central TP\_Tim@ellisgroup.com.au.rvt

This copied document is made available for the sole purpose of enabling its consideration and review as part of a planning process under the Planning and Environment Act 1987. The document must not be used for any purpose which may breach copyright legislation

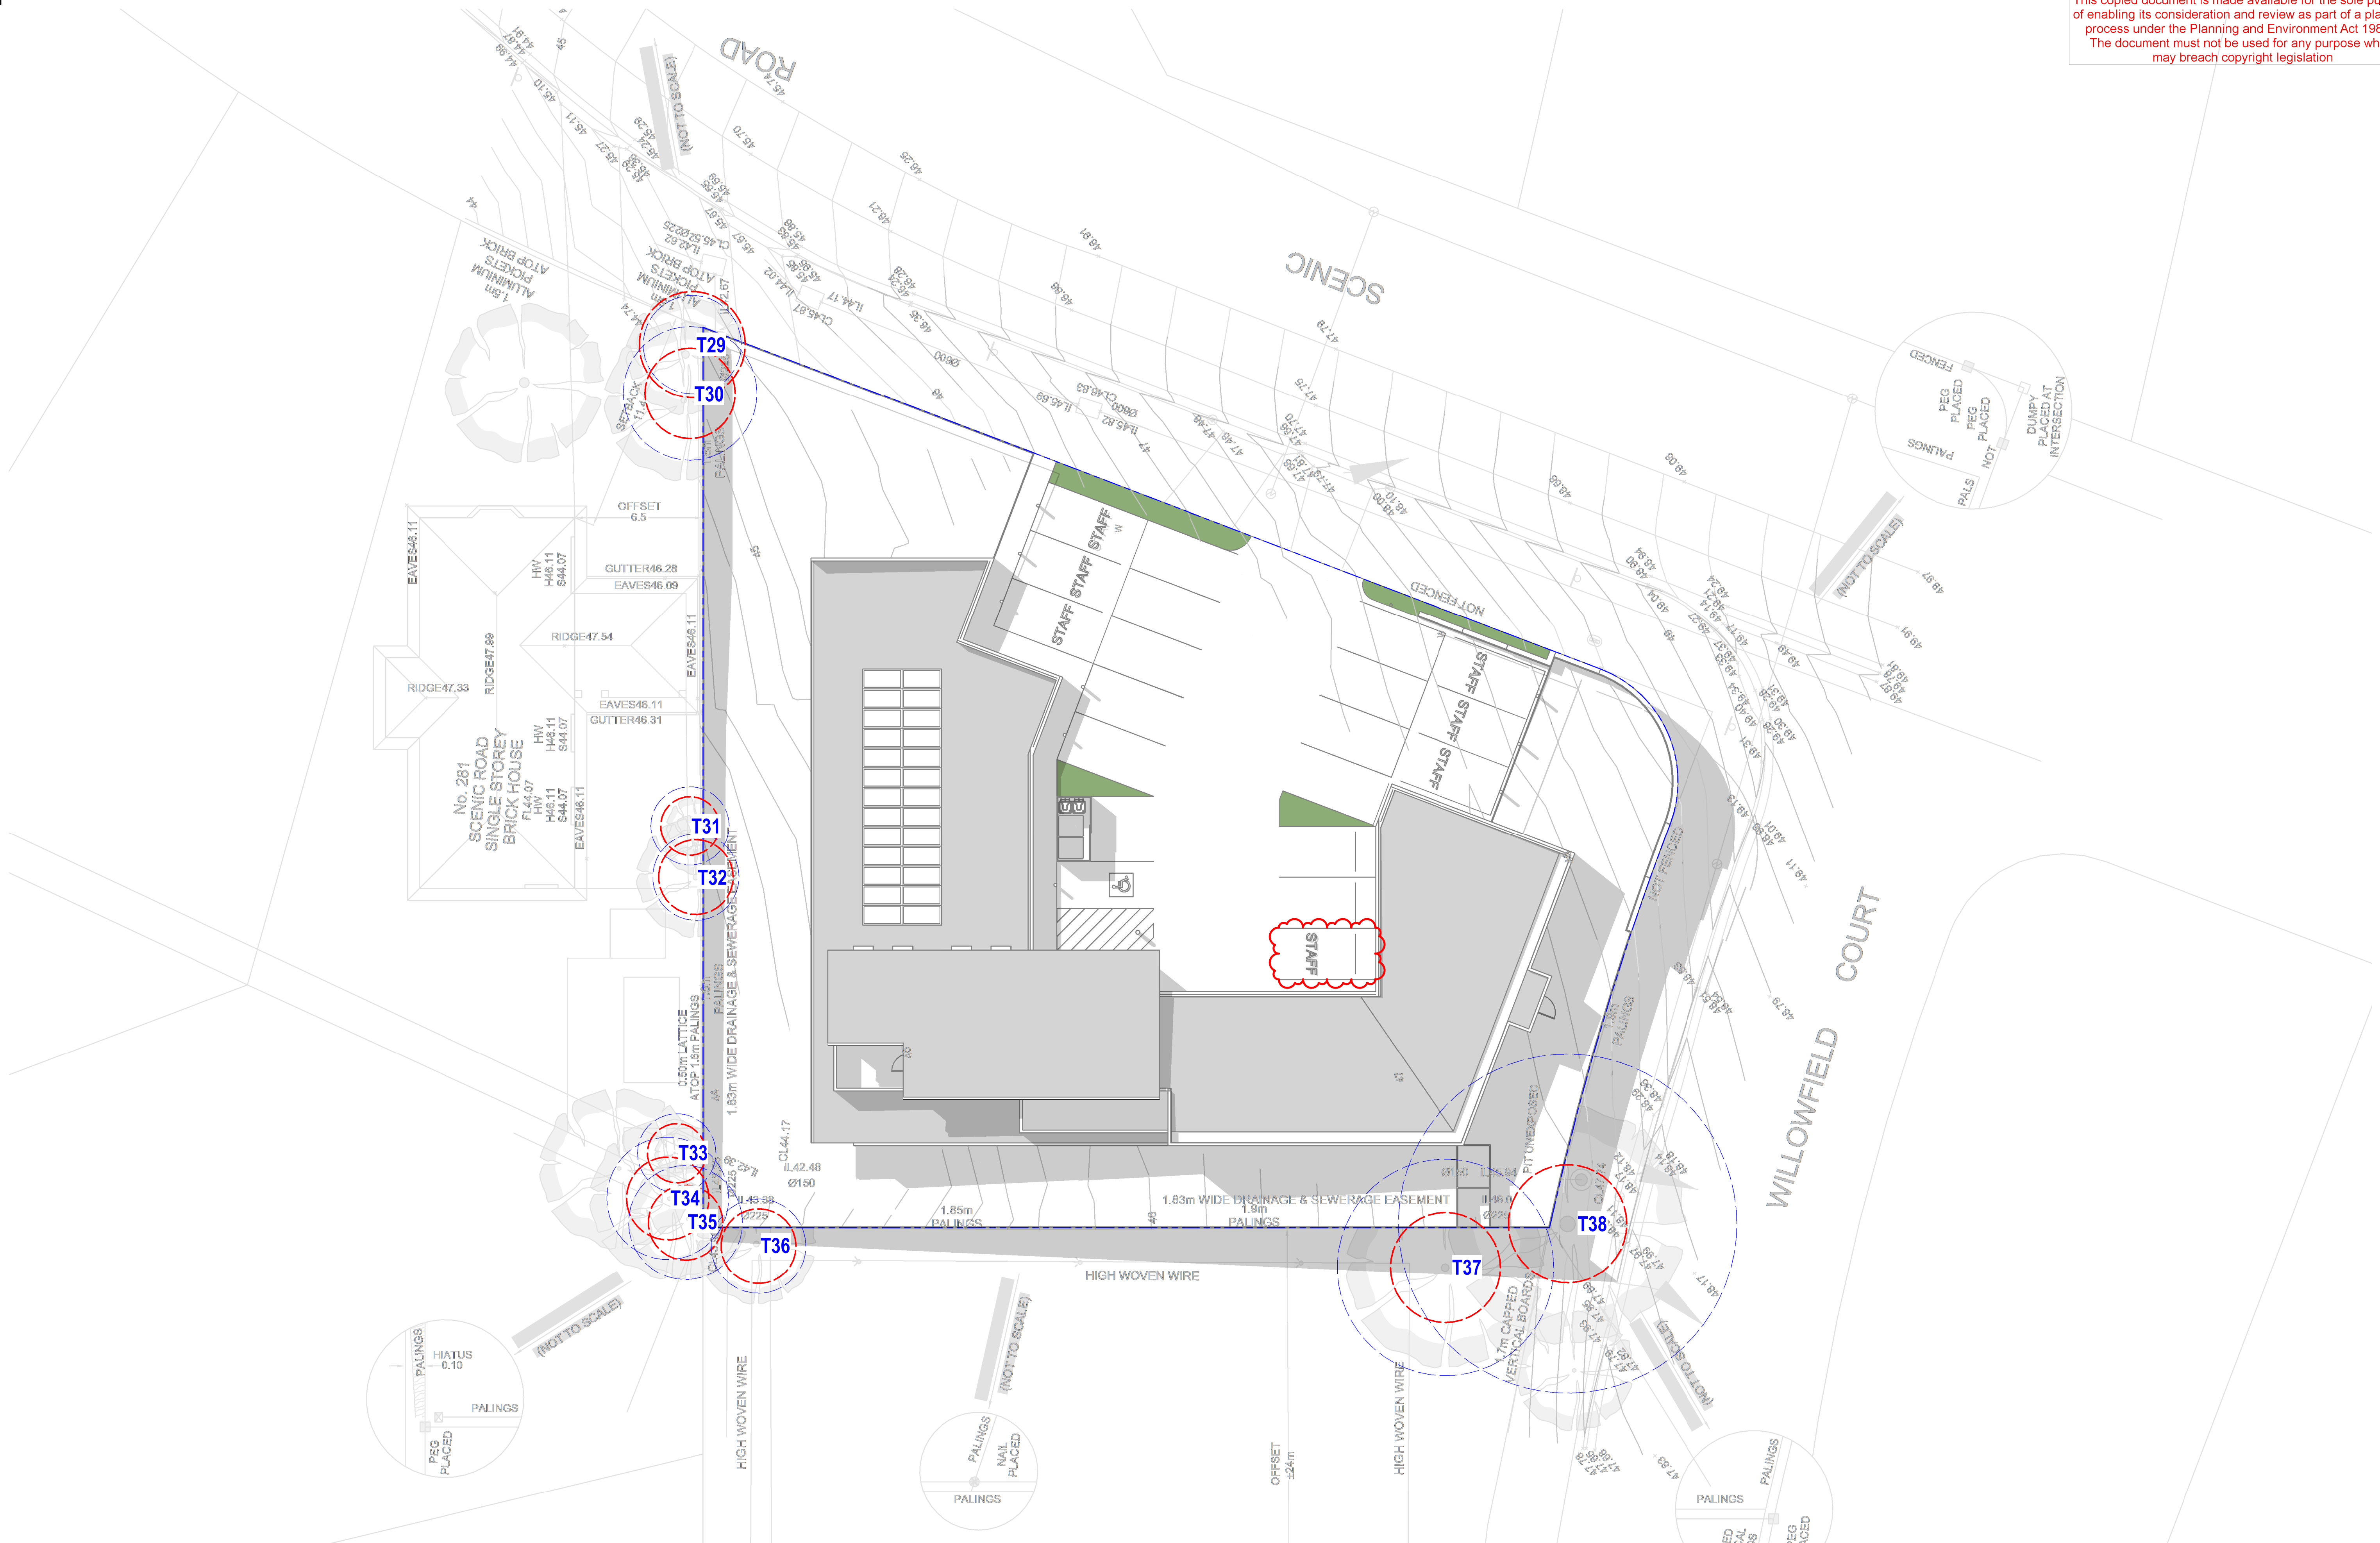


These plans, designs and specifications and the copyright therein are the property of The Ellis Group Architects Pty Ltd and must not be reproduced or copied wholly or in part without the written permission of The Ellis Group Architects Pty Ltd. All dimensions and levels to be checked on the job before commencing any work or shop drawings. Do not scale drawings.

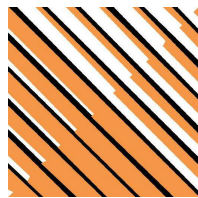

**The ELLIS Group Architects**  
A.C.N. 123 449 838  
9 Howard Street,  
West Melbourne, Victoria. 3003  
Telephone - Line 1: (03) 9329 0806 Line 2: (03) 9329 8386  
Email: mail@ellisgroup.com.au

| ISSUE | DESCRIPTION                                 | DATE     |
|-------|---------------------------------------------|----------|
| A     | ISSUED FOR TOWN PLANNING                    | 17.06.26 |
| B     | ISSUED FOR TOWN PLANNING - COUNCIL RESPONSE | 30.07.26 |

**ISSUED FOR  
DISCUSSION  
PURPOSES ONLY**

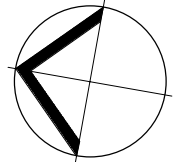


PROPOSED CHILDCARE DEVELOPMENT  
277-279 SCENIC ROAD,  
HIGHTON, VIC 3216  
SHADOW DIAGRAM - 12PM SEPTEMBER EQUINOX


Date: 30.07.26 Drawn: TM  
Job No. 3327 Scale@A11 : 150

C:\Users\lrm\Documents\3327 Central TP\_Tim@ellisgroup.com.au.rvt

This copied document is made available for the sole purpose of enabling its consideration and review as part of a planning process under the Planning and Environment Act 1987. The document must not be used for any purpose which may breach copyright legislation

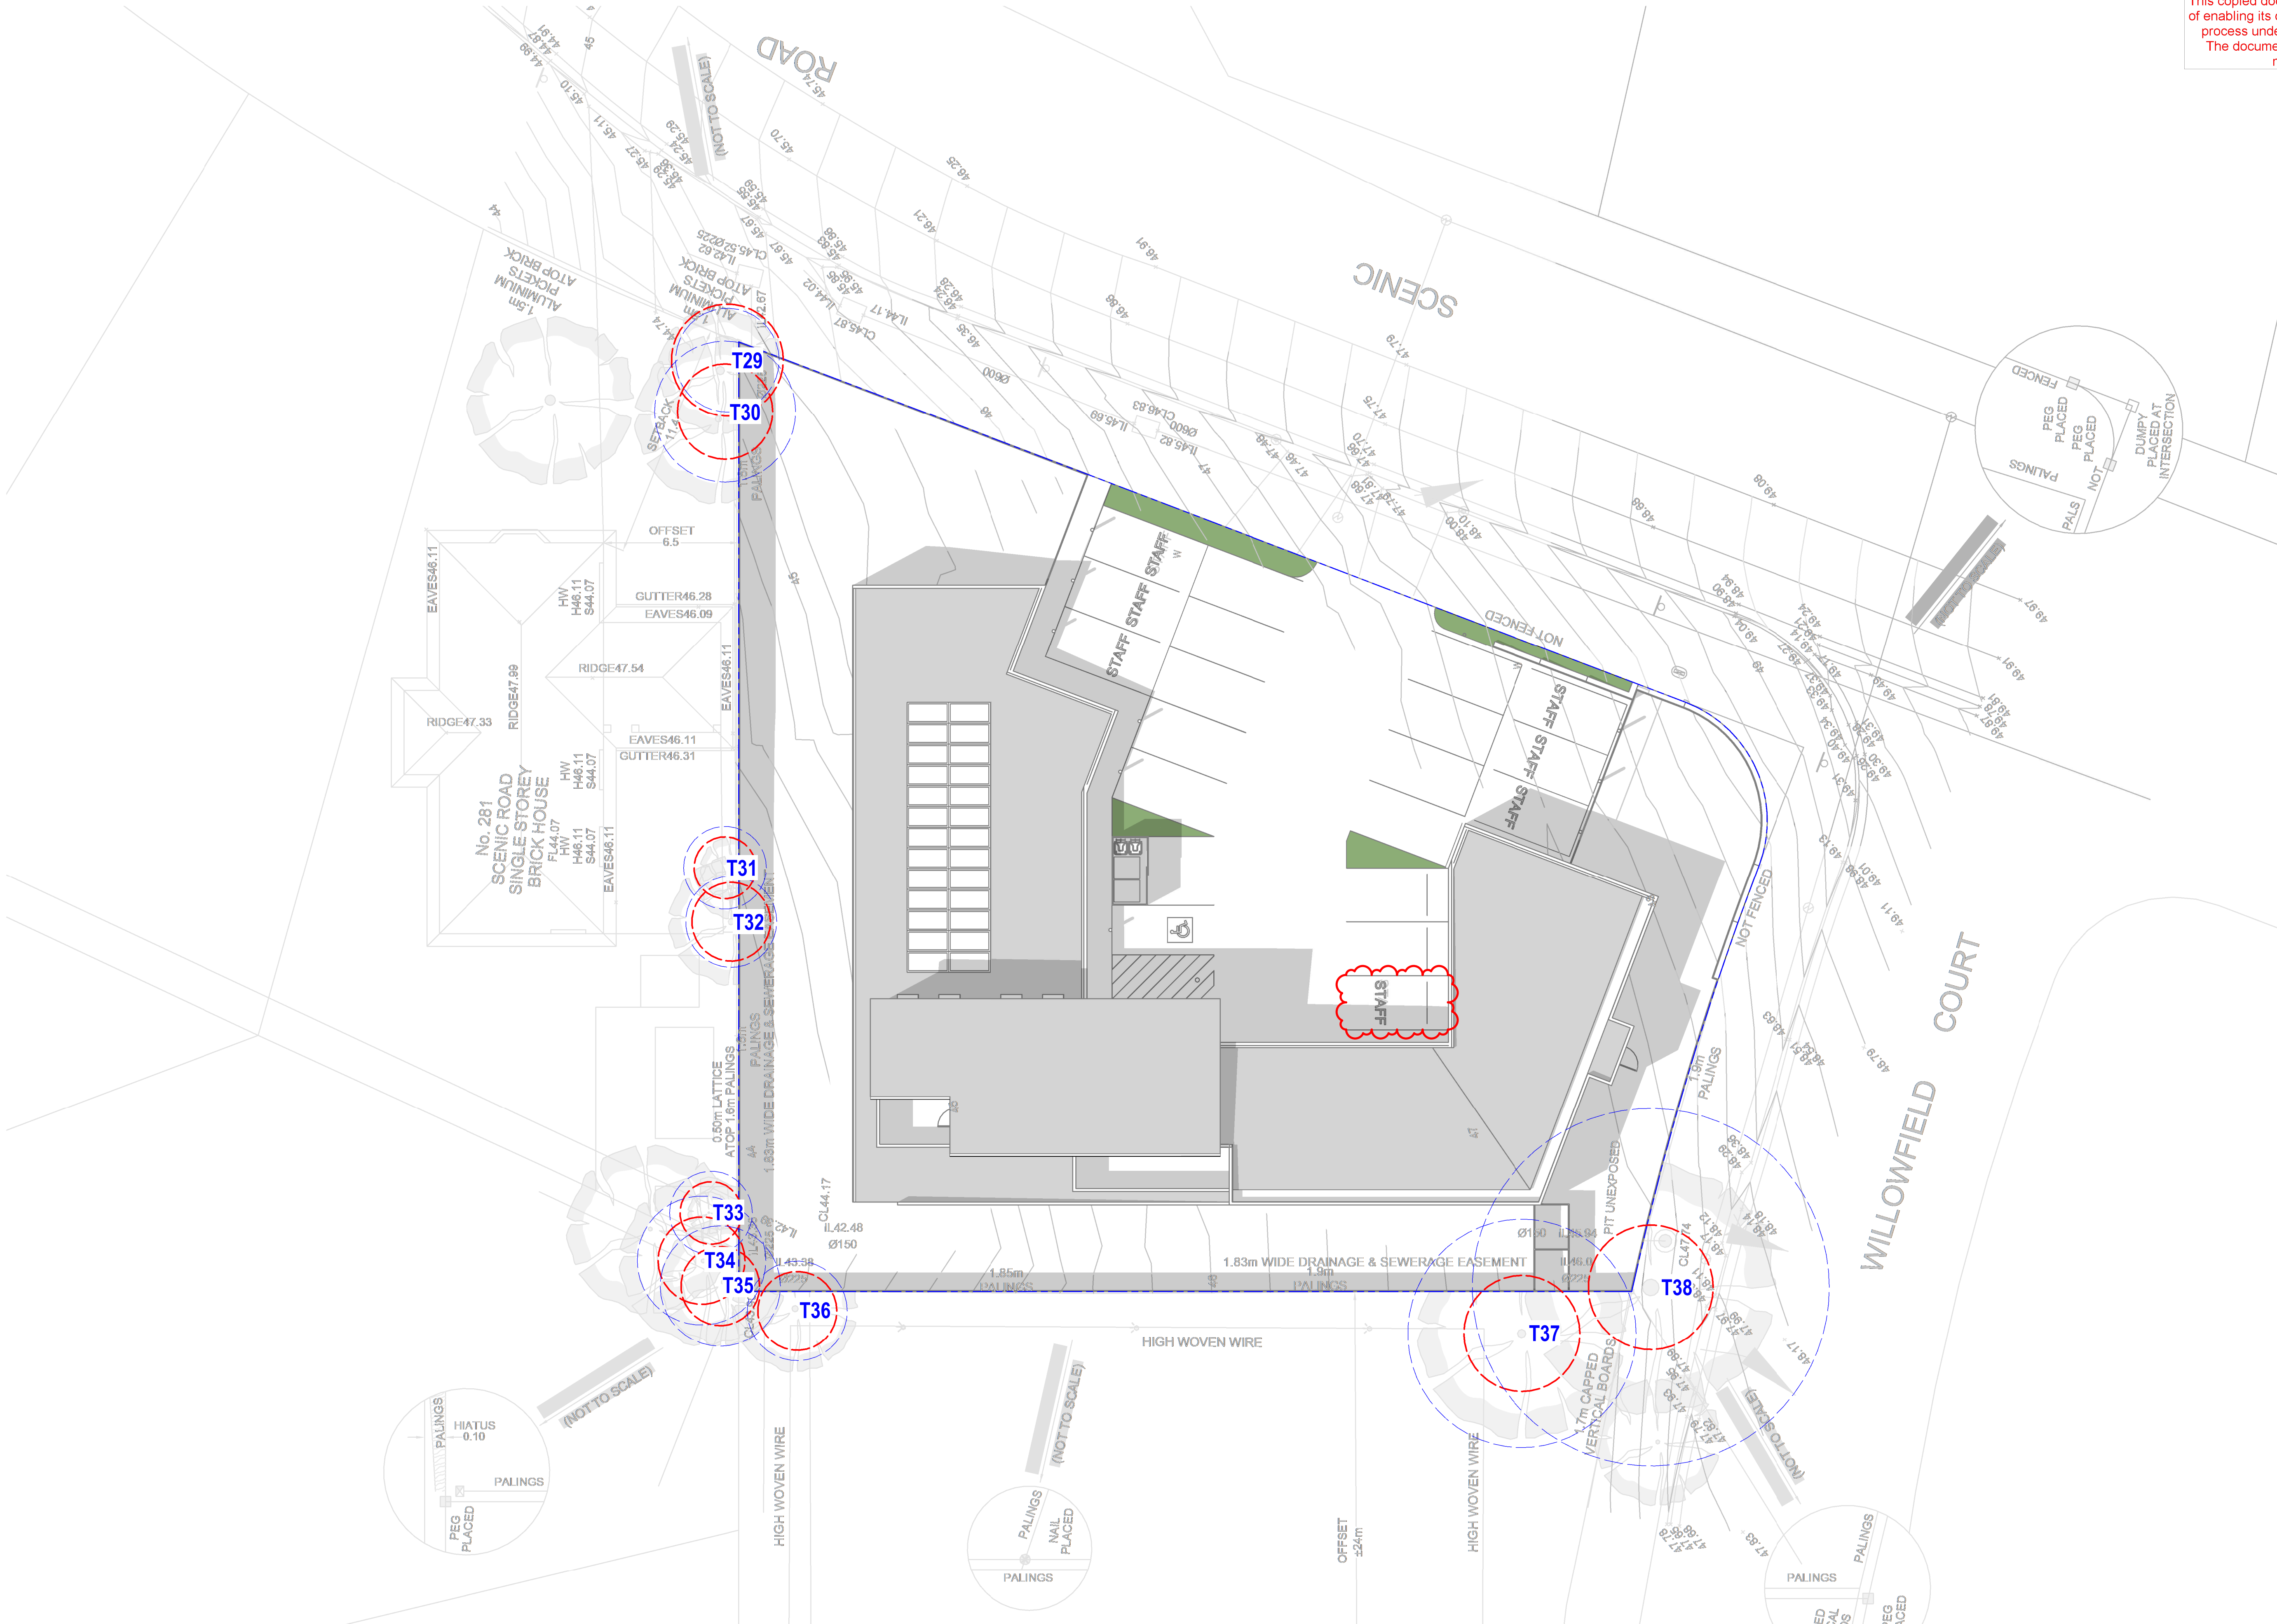


These plans, designs and specifications and the copyright therein are the property of The Ellis Group Architects Pty Ltd and must not be reproduced or copied wholly or in part without the written permission of The Ellis Group Architects Pty Ltd. All dimensions and levels to be checked on the job before commencing any work or shop drawings. Do not scale drawings.

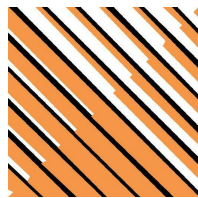


**The ELLIS Group Architects**  
A.C.N. 123 449 838  
9 Howard Street,  
West Melbourne, Victoria. 3003  
Telephone - Line 1: (03) 9329 0806 Line 2: (03) 9329 8386  
Email: mail@ellisgroup.com.au

| ISSUE | DESCRIPTION                                 | DATE     |
|-------|---------------------------------------------|----------|
| A     | ISSUED FOR TOWN PLANNING                    | 17.06.26 |
| B     | ISSUED FOR TOWN PLANNING - COUNCIL RESPONSE | 30.07.26 |


ISSUED FOR  
DISCUSSION  
PURPOSES ONLY

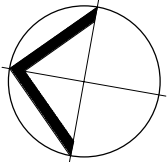


PROPOSED CHILDCARE DEVELOPMENT  
277-279 SCENIC ROAD,  
HIGHTON, VIC 3216  
SHADOW DIAGRAM - 3PM SEPTEMBER EQUINOX  
Date: 30.07.26 Drawn: TM  
Job No. 3327 Scale@A11 : 150  
C:\Users\tim\Documents\3327 Central TP\_Tim@ellisgroup.com.au.rvt

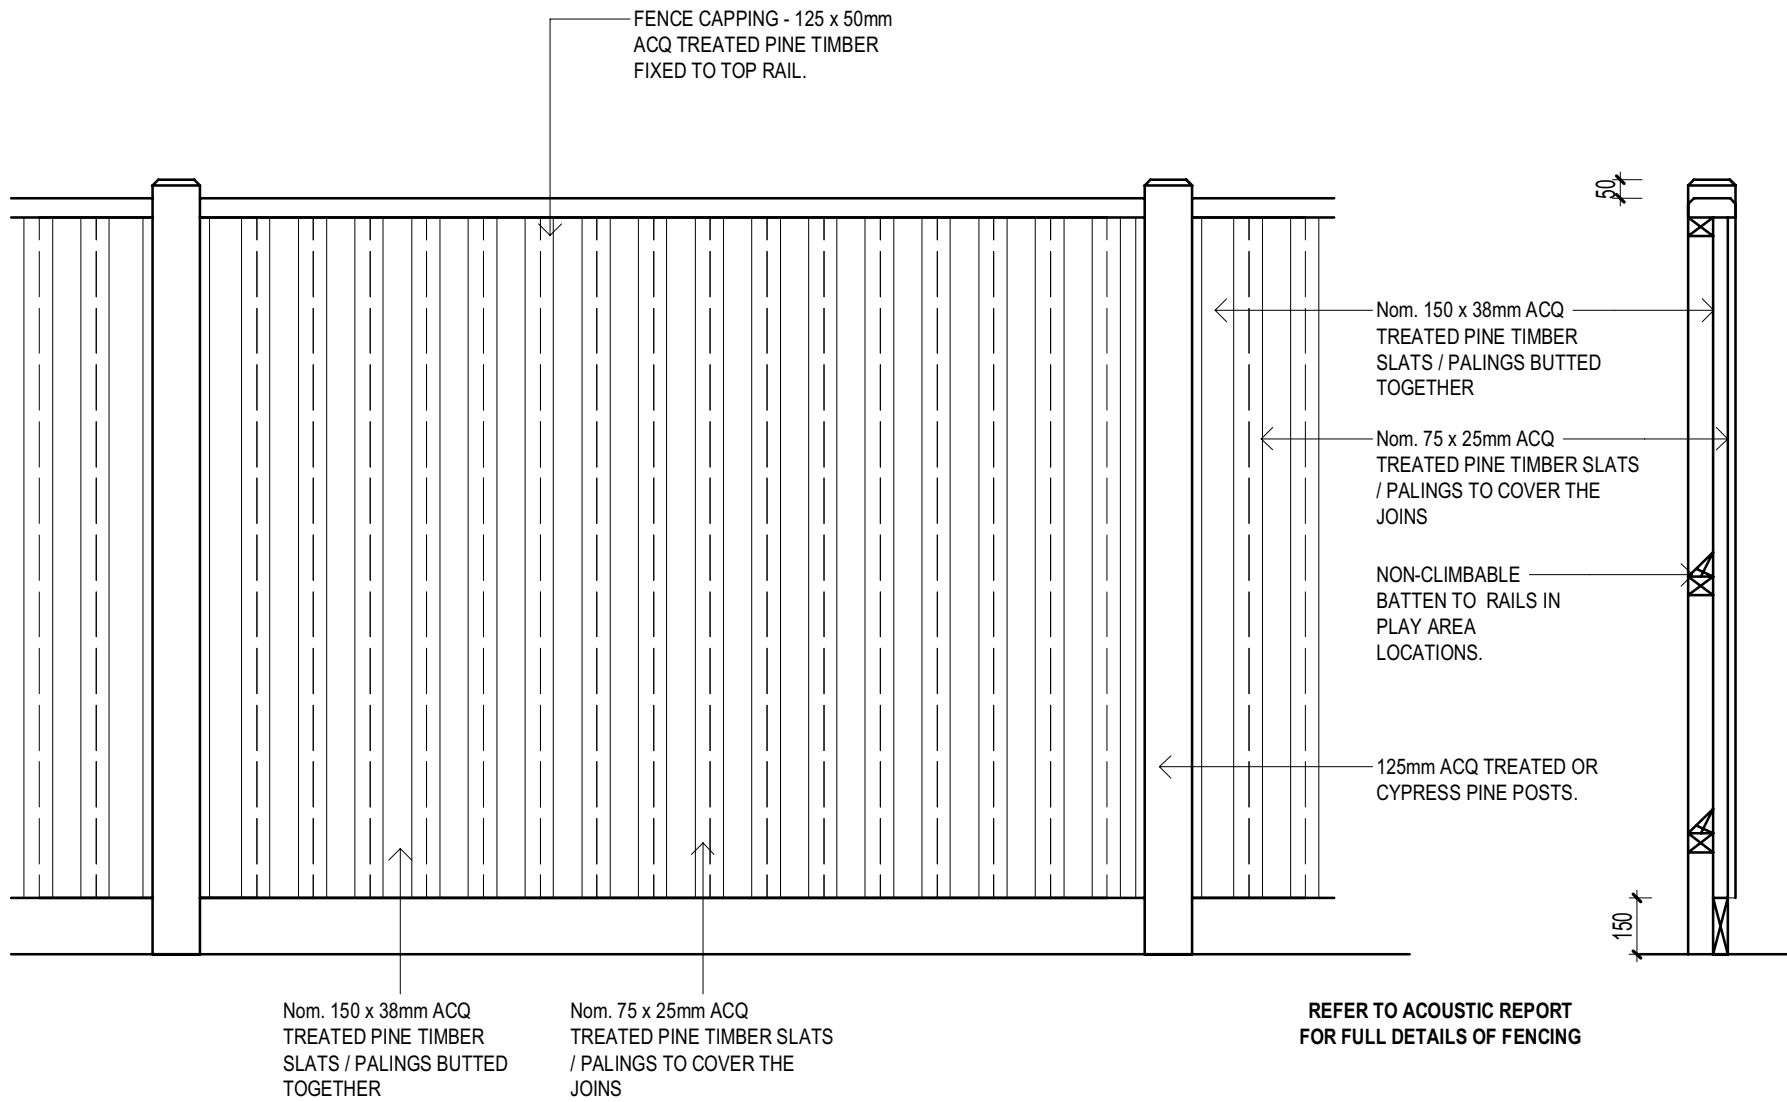


1 TYPE 1 - 2000mm ACOUSTIC PALING FENCE 1 : 20

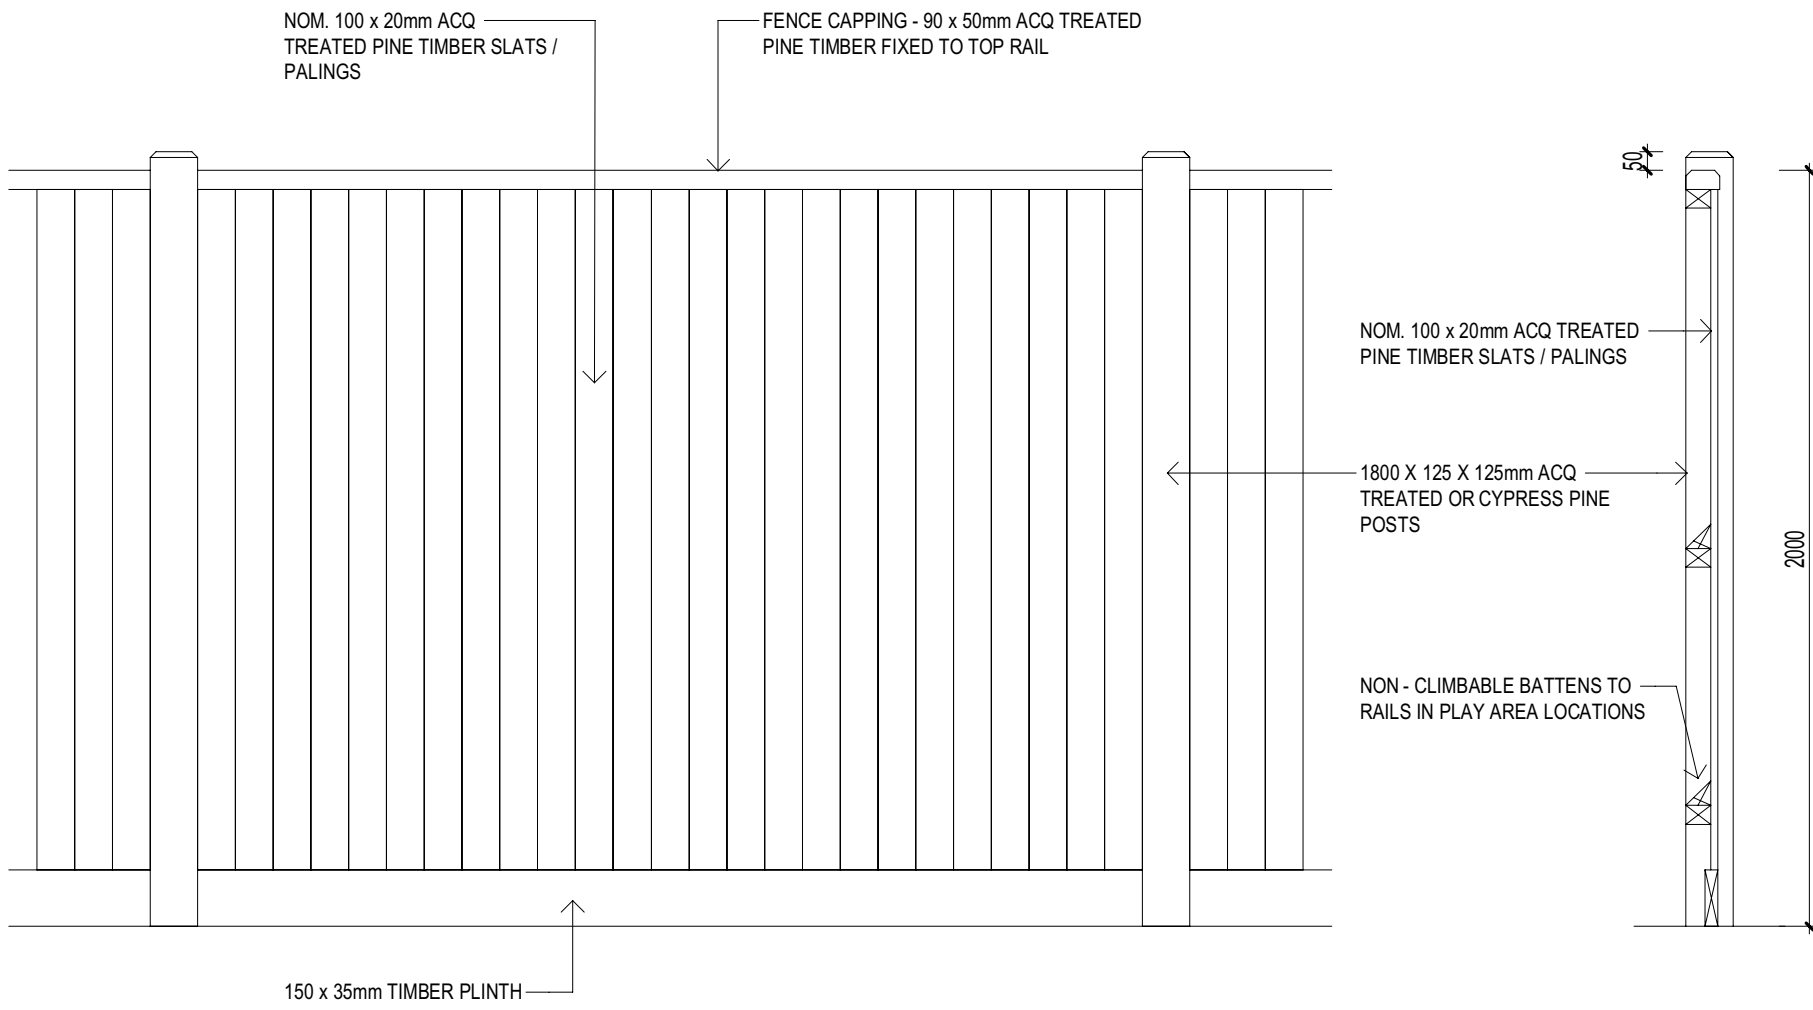


2 TYPE 2 - 2000mm TYPICAL PALING FENCE DETAIL 1 : 20

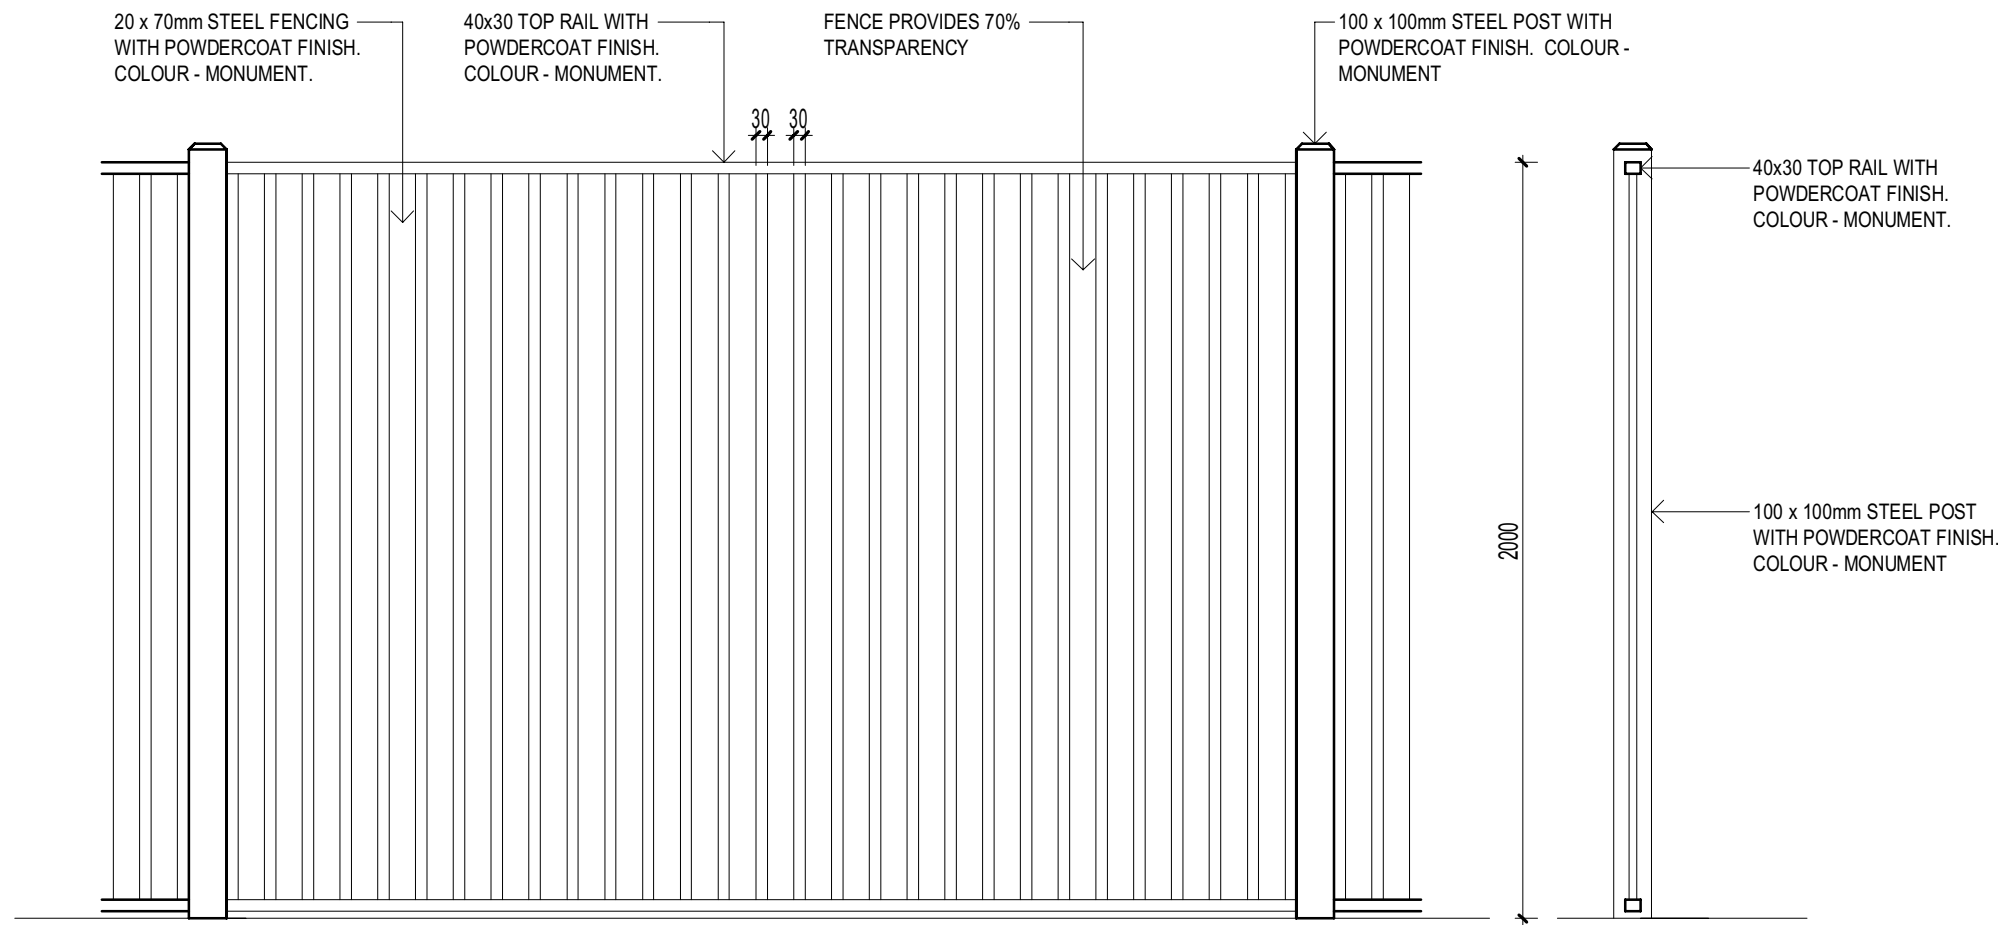

3 TYPE 3 - 2000mm PLAY AREA FENCING 1 : 20

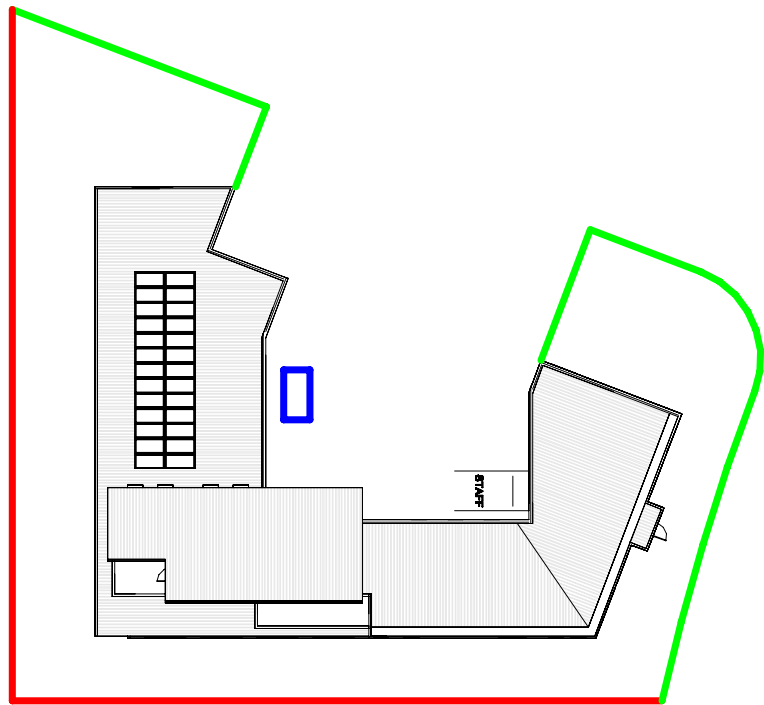

4 FENCE LEGEND 1 : 500

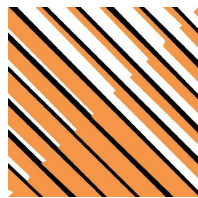

| ISSUE | DESCRIPTION              | DATE     |
|-------|--------------------------|----------|
| A     | ISSUED FOR TOWN PLANNING | 17.06.26 |

ISSUED FOR  
DISCUSSION  
PURPOSES ONLY

PROPOSED CHILDCARE DEVELOPMENT  
277-279 SCENIC ROAD,  
HIGHTON, VIC 3216  
FENCE DETAILS

Date. 17.06.26 Drawn. TM  
Job No. 3327 Scale@A1As indicated  
C:\Users\lmi\Documents\3327 Central TP\_Tim@ellisgroup.com.au.rvt