


PLANTER DETAIL 1:200

PROPOSED SITE PLAN 1:500

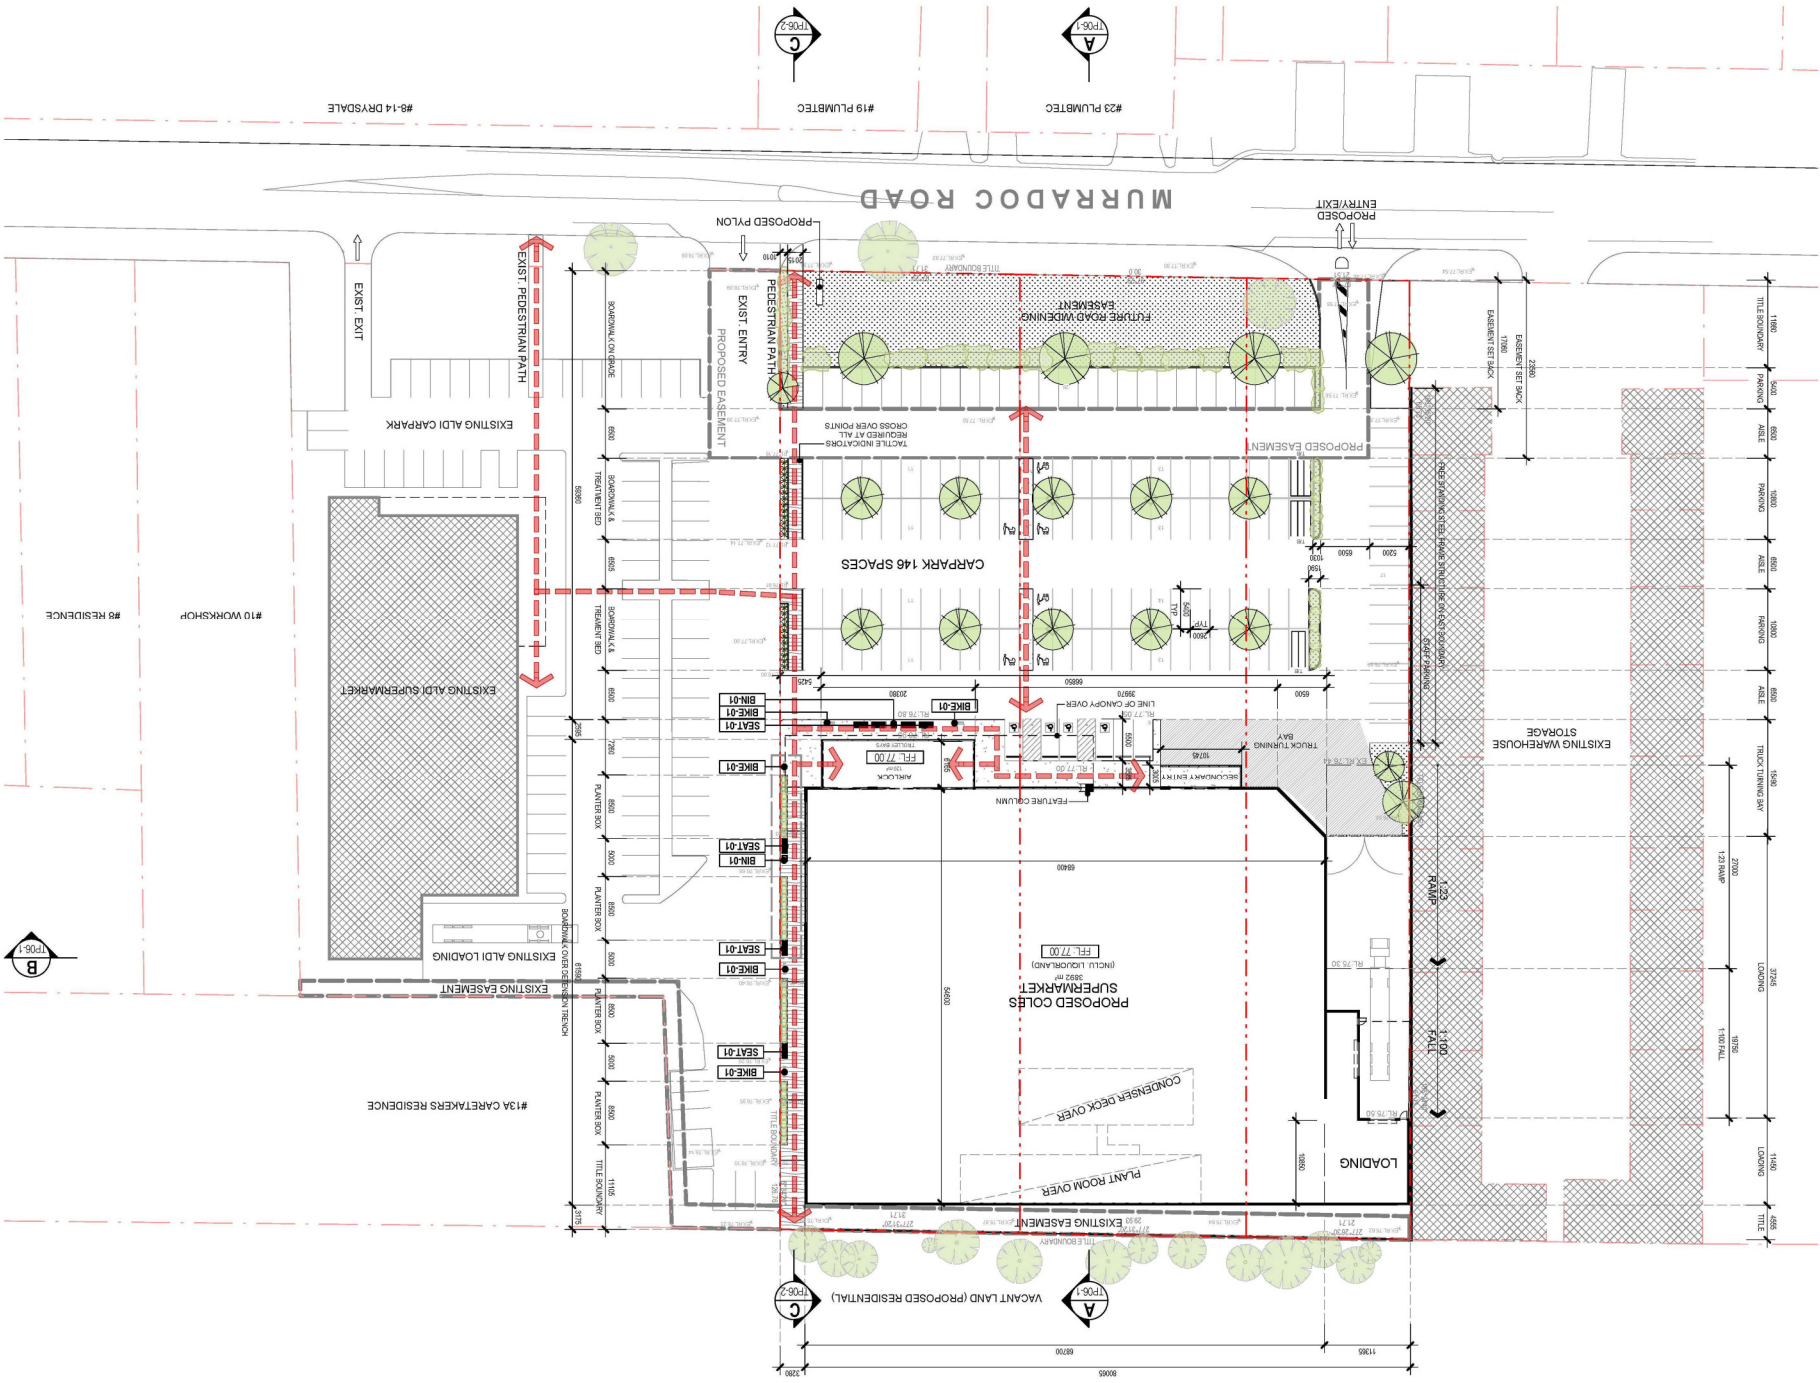

- PROPOSED PLANTING
- PROPOSED TREES
- EXISTING TREES

LEGEND

TOWN PLANNING

2012-159 1TP03 D

As indicated K/R/N

PERMIT OF DEVELOPMENT

SCHEME 22

RESUBMISSION 2012-159

120 COMMU

PROPOSED SITE PLAN

DRYSDALE COLES
26-32 MURRADOC ROAD
DRYSDALE VIC



DATE: 15/03/2012
DRAWN BY: J. BROWN
CHECKED BY: J. BROWN
SCALE: 1:500
PROJECT: 2012-159 1TP03 D