


PROPOSED DEVELOPMENT WOMENS REHABILITATION CENTRE



 **SITE PLAN**
1:200 @ A3

NORTH 
Builders/Contractors shall verify job dimensions before any job commences. Figured dimensions shall take precedence over scaled work. Work shall also conform to the specification, other drawings and job dimensions. All shop drawings shall be submitted to the Architect/Consultant and manufacture shall not take place prior to the return of inspected shop drawings by the Architect/Consultant.

PROJECT
PROPOSED DEVELOPMENT
TITLE
SITE PLAN
SCALE 1:200 @ A3 DATE JANUARY 2019
DRAWN MY CHECKED MG

B	31.01.19	ISSUED TO CLIENT
A	16.01.19	ISSUED TO CLIENT
ISSUE	DATE	DESCRIPTION
DWG NO	SK01	REV B

mark j gratwick architects
148 aberdeen street
geelong west
vic 3218
1.5229 3896
1.5229 0836
office@markgratwickarchitects.com
© COPYRIGHT 2015



- OFFICE / STAFF
- PRIVATE BEDROOMS
- BATHROOMS
- CARETAKERS RESIDENCE
- COMMUNAL AREAS
- OUTDOOR COMMUNAL
- PRIVATE VISITING


35800
 7100
 6000
 9400
 3000
 7600
 2700

● FLOOR PLAN
 1:200 @ A3


PROPOSED DEVELOPMENT

GFA	
GROUND FLOOR:	962.0 m ²
COURTYARD:	150.0 m ²
TOTAL:	1112. m²

<p>NORTH</p> <p><small>Builders/Contractors shall verify job dimensions before any job commences. Figured dimensions shall take precedence over scaled work. Work shall also conform to the specification, other drawings and job dimensions. All shop drawings shall be submitted to the Architect/Consultant and manufacture shall not take place prior to the return of inspected shop drawings by the Architect/Consultant.</small></p>	<p>PROJECT PROPOSED DEVELOPMENT</p> <hr/> <p>TITLE PLAN</p> <hr/> <p>SCALE 1:200 @ A3 DATE JANUARY 2019</p> <p>DRAWN MY CHECKED MG</p>	<table border="1" style="width: 100%; border-collapse: collapse;"> <tr> <td style="width: 5%;">ISSUE</td> <td style="width: 10%;">DATE</td> <td style="width: 85%;">DESCRIPTION</td> </tr> <tr> <td>B</td> <td>31.01.19</td> <td>ISSUED TO CLIENT</td> </tr> <tr> <td>A</td> <td>16.01.19</td> <td>ISSUED TO CLIENT</td> </tr> </table> <p>DWG NO SK02 REV B</p>	ISSUE	DATE	DESCRIPTION	B	31.01.19	ISSUED TO CLIENT	A	16.01.19	ISSUED TO CLIENT	<p>mark j gratwick architects</p> <p><small>148 aberdeen street geelong west vic 3218</small></p> <p><small>t. 5229 3894 f. 5229 0834 office@markgratwickarchitects.com</small></p> <p><small>© COPYRIGHT 2015</small></p>
ISSUE	DATE	DESCRIPTION										
B	31.01.19	ISSUED TO CLIENT										
A	16.01.19	ISSUED TO CLIENT										

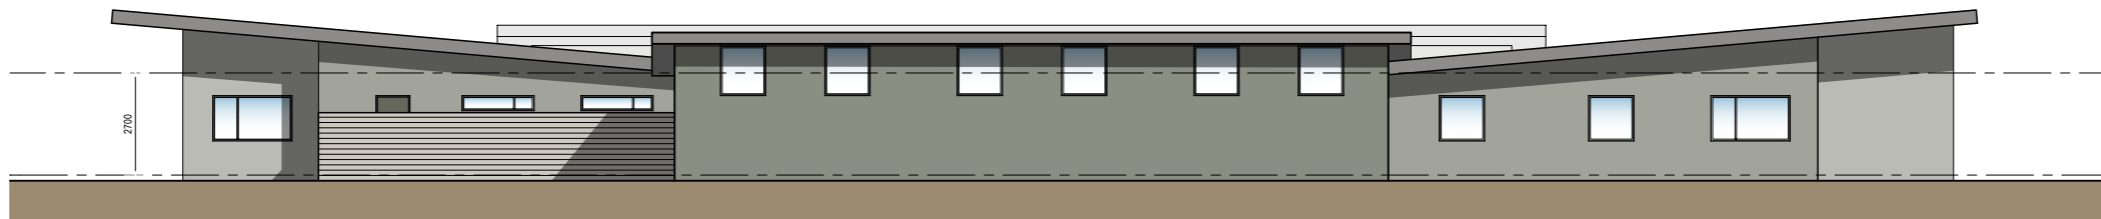


NORTH ELEVATION
 1:200 @ A3

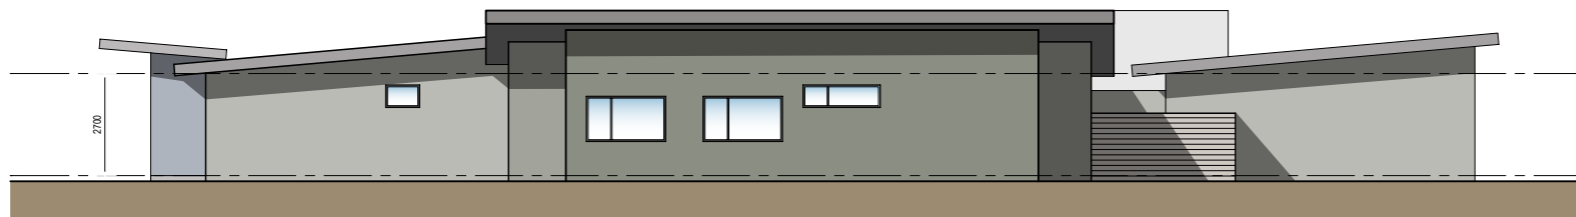



EAST ELEVATION
 1:200 @ A3


Builders/Contractors shall verify job dimensions before any job commences. Figured dimensions shall take precedence over scaled work. Work shall also conform to the specification, other drawings and job dimensions. All shop drawings shall be submitted to the Architect/Consultant and manufacture shall not take place prior to the return of inspected shop drawings by the Architect/Consultant.


PROJECT PROPOSED DEVELOPMENT	
TITLE ELEVATION & SECTION	
SCALE	1:200 @ A3
DATE	JANUARY 2019
DRAWN	MY
CHECKED	MG

B	31.01.19	ISSUED TO CLIENT
A	16.01.19	ISSUED TO CLIENT
ISSUE	DATE	DESCRIPTION
DWG NO	SK03	REV B


mark j gratwick architects
 148 aberdeen street
 geelong west
 vic 3218
 t. 5229 3896
 f. 5229 0836
 office@markgratwickarchitects.com
 © COPYRIGHT 2015

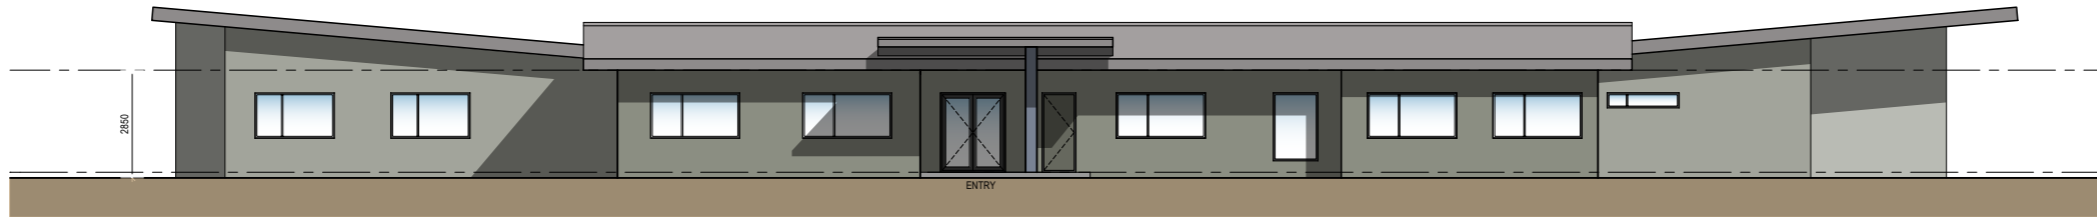

 
SOUTH ELEVATION
 1:200 @ A3

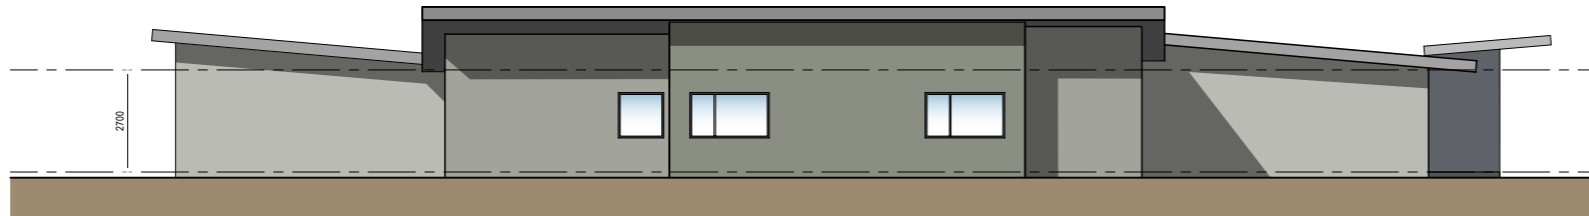


WEST ELEVATION
 1:200 @ A3

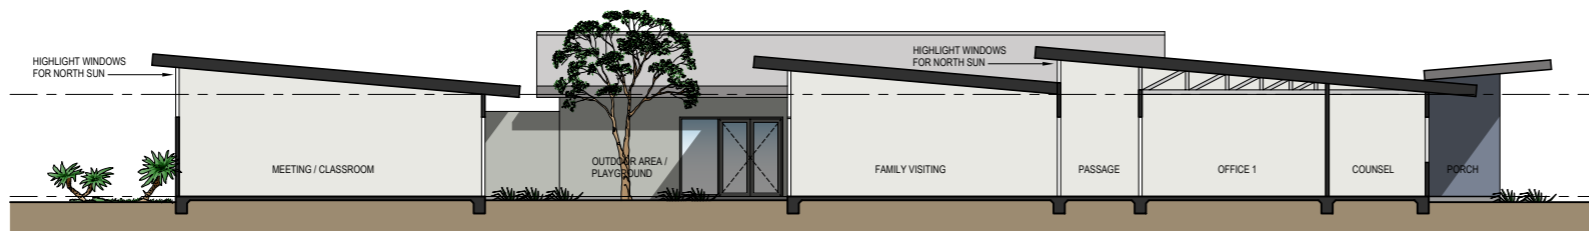


SECTION A:A
 1:200 @ A3

Builders/Contractors shall verify job dimensions before any job commences. Figured dimensions shall take precedence over scaled work. Work shall also conform to the specification, other drawings and job dimensions. All shop drawings shall be submitted to the Architect/Consultant and manufacture shall not take place prior to the return of inspected shop drawings by the Architect/Consultant.

PROJECT PROPOSED DEVELOPMENT	
TITLE ELEVATION & SECTION	
SCALE	DATE
1:200 @ A3	JANUARY 2019
DRAWN	CHECKED
MY	MG

A	31.01.19	ISSUED TO CLIENT
ISSUE	DATE	DESCRIPTION
DWG NO	REV	
SK04	A	

mark j gratwick architects
 148 aberdeen street
 geelong west
 vic 3218
 t. 5229 3896
 f. 5229 0836
 office@markgratwickarchitects.com
 © COPYRIGHT 2015