


This copied document is made available for the sole purpose of enabling its consideration and review as part of a planning process under the Planning and Environment Act 1987. The document must not be used for any purpose which may breach copyright legislation

ARCHITECTURAL

- TP01 COVER SHEET & LOCALITY PLAN
- TP02 EXISTING/ DEMOLITION SITE PLAN
- TP03 PROPOSED SITE PLAN
- TP04 DEMOLITION AND PROPOSED FLOOR PLAN (PART A)
- TP05 PROPOSED FLOOR PLAN (PART B)
- TP06 PROPOSED SOUTH (PART) & EAST ELEVATIONS
- TP07 PROPOSED NORTH ELEVATIONS
- TP08 PROPOSED WEST ELEVATION
- TP09 PROPOSED SECTIONS 1
- TP10 PROPOSED SECTIONS 2
- TP11 3D VIEWS

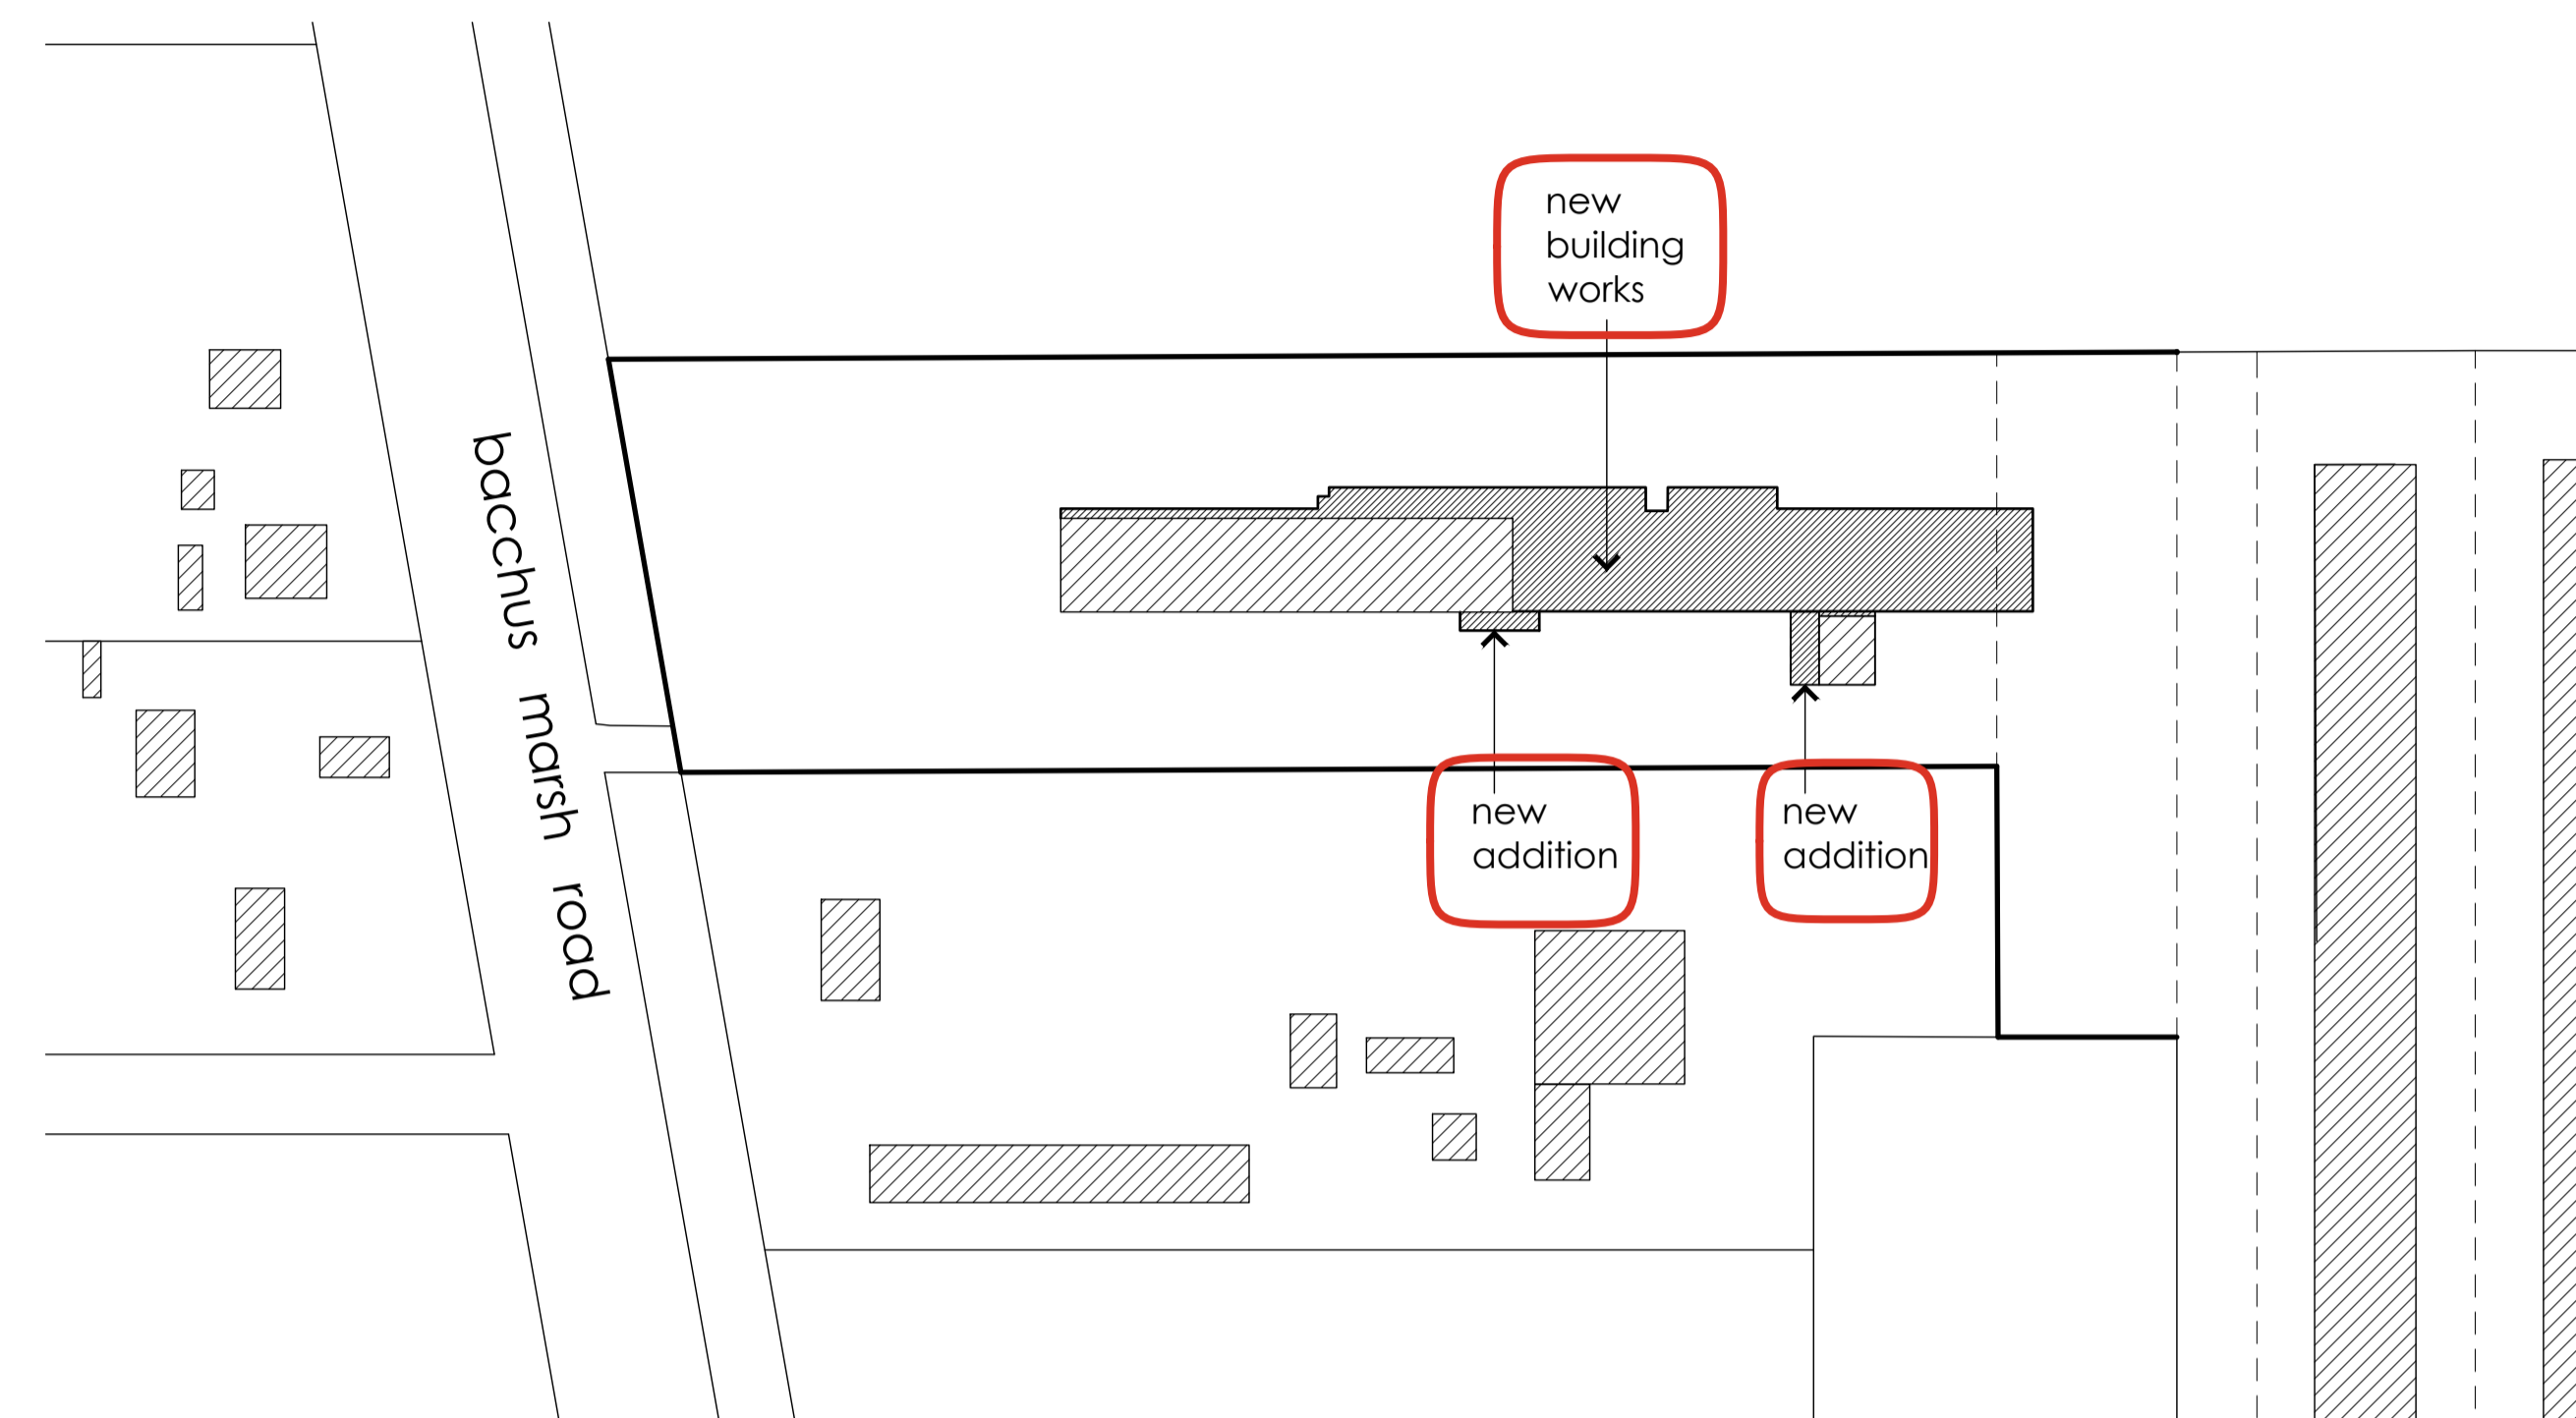

locality plan
scale 1:2000 (A1)

plate processing centre - 20 bay extension

thornton engineering - 370 bacchus marsh road, corio



Ballarat
424 Sturt Street (PO Box 772) Ballarat VIC 3350
03 5331 5977

Geelong
2 Malop Street, Geelong VIC 3220
03 5221 7885


mortonco.com.au

cover sheet & locality plan

| | | |
|---|-------------|---------------|
| N | job no. | 23045 |
| | date | 16 APRIL 2026 |
| | drawing no. | TP01 |



This copied document is made available for the sole purpose of enabling its consideration and review as part of a planning process under the Planning and Environment Act 1987. The document must not be used for any purpose which may breach copyright legislation

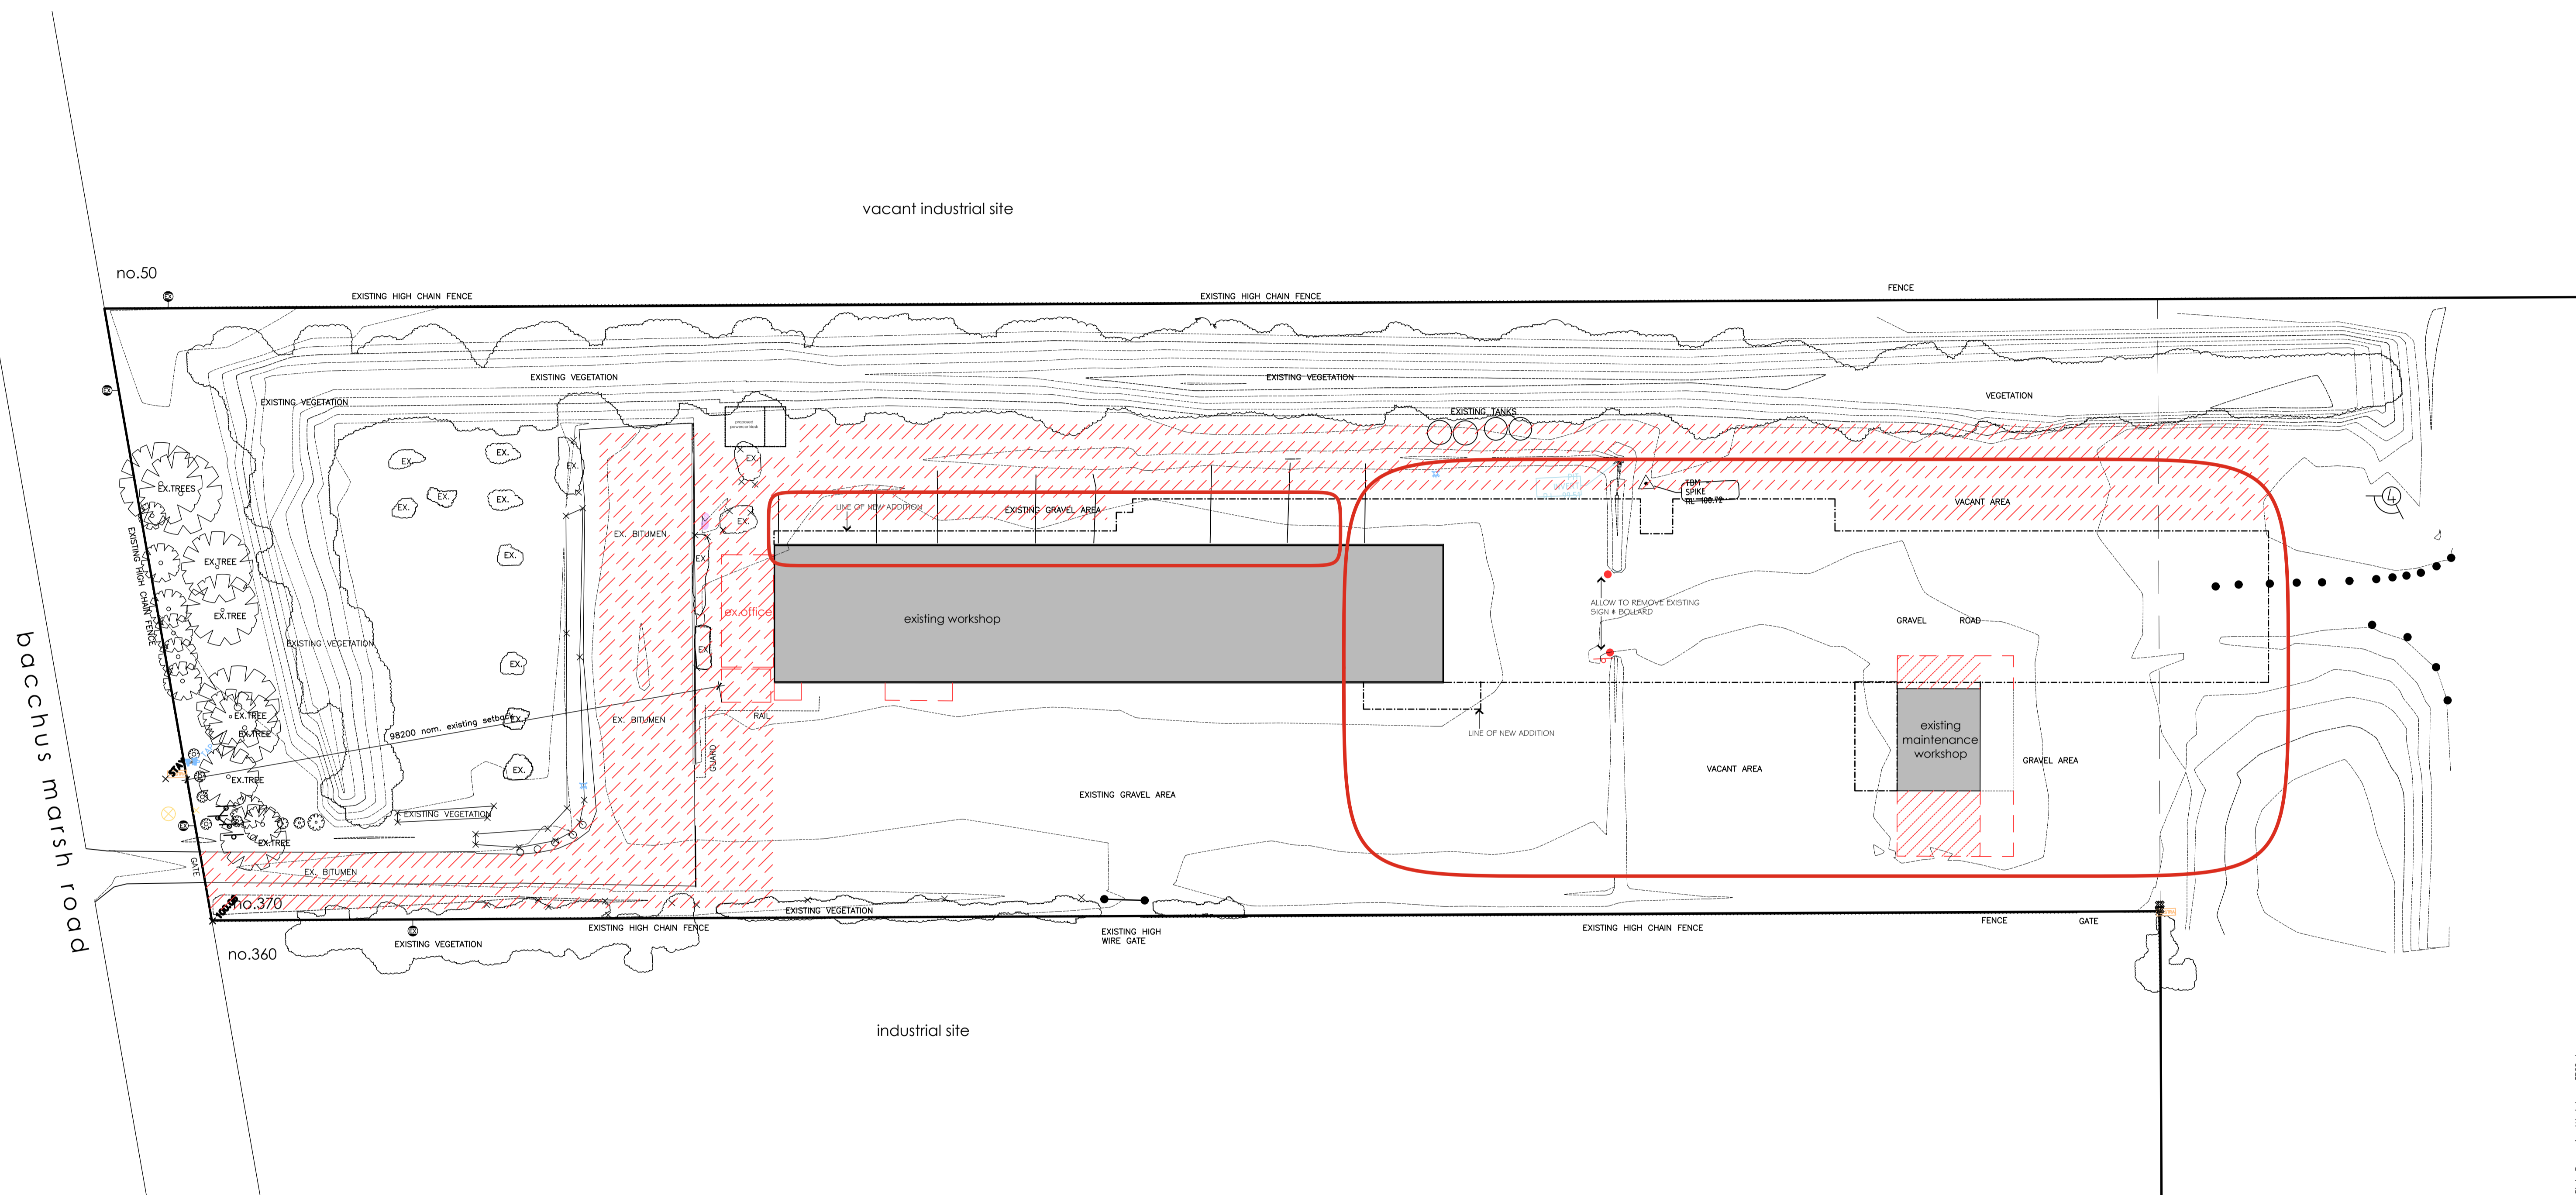

bacchus marsh road

- Legend
- EXISTING BUILDING
 - DEMOLITION WORKS
 - EXISTING FENCE

MORTON + CO

Ballarat
424 Sturt Street (PO Box 772) Ballarat VIC 3350
03 5331 5977

Geelong
2 Malop Street, Geelong VIC 3220
03 5221 7885

mortonco.com.au

existing/ demolition site plan
scale 1:600 (A1)

plate processing centre - 20 bay extension

thornton engineering - 370 bacchus marsh road, corio

existing/ demolition site plan


job no. 23045

date 16 APRIL 2026


drawing no. TP02

FILE NAME: G:\Thornton Engineering - Plate Shop Expansion (23045)\1. Drawings\1. AutoCAD\1. AutoCAD\1. Design\1. TP02\2026 Work\2026\Plate Processing Workshop - TP02.dwg

This copied document is made available for the sole purpose of enabling its consideration and review as part of a planning process under the Planning and Environment Act 1987. The document must not be used for any purpose which may breach copyright legislation

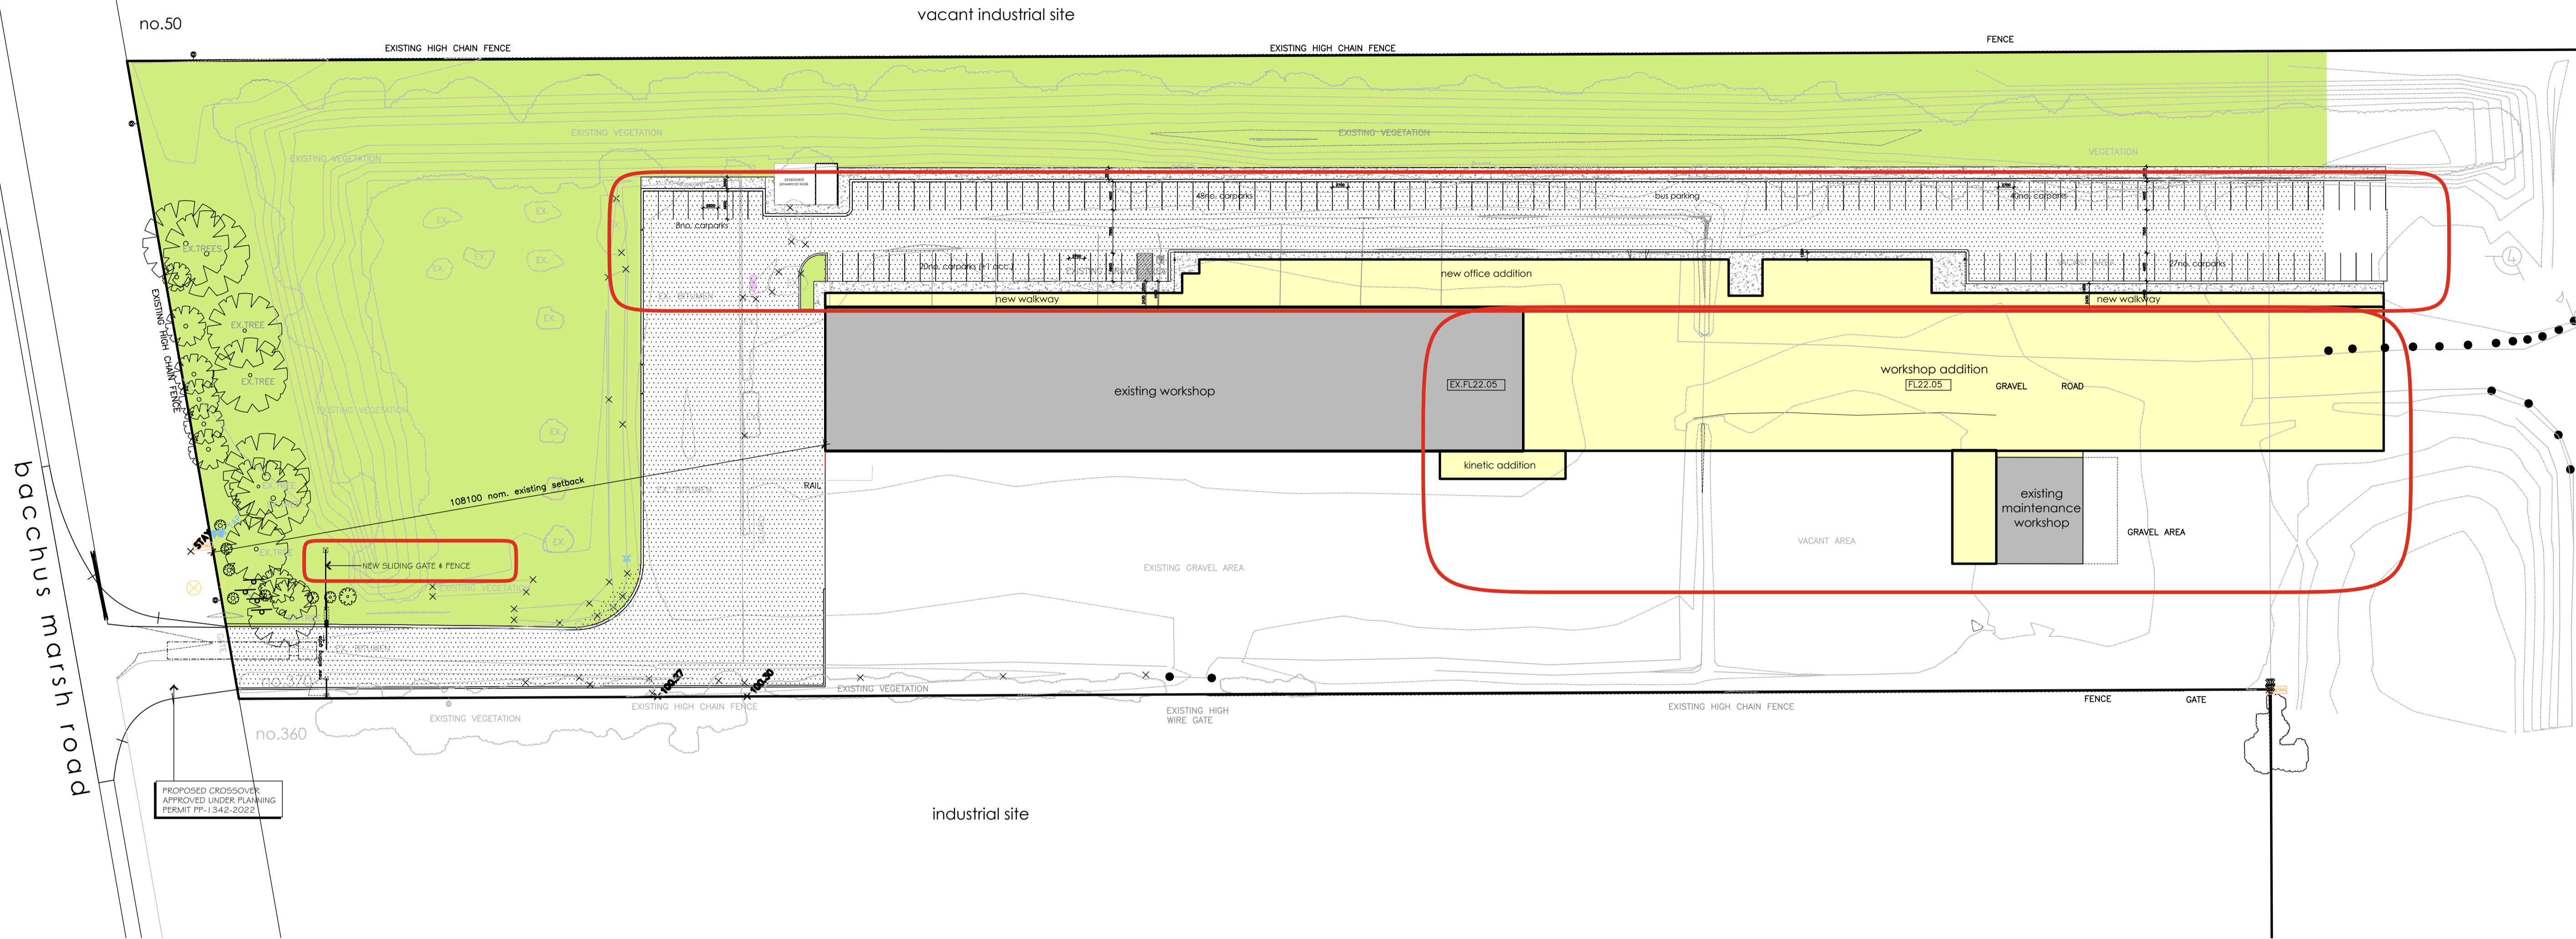

proposed site plan
scale 1:600 (A1)

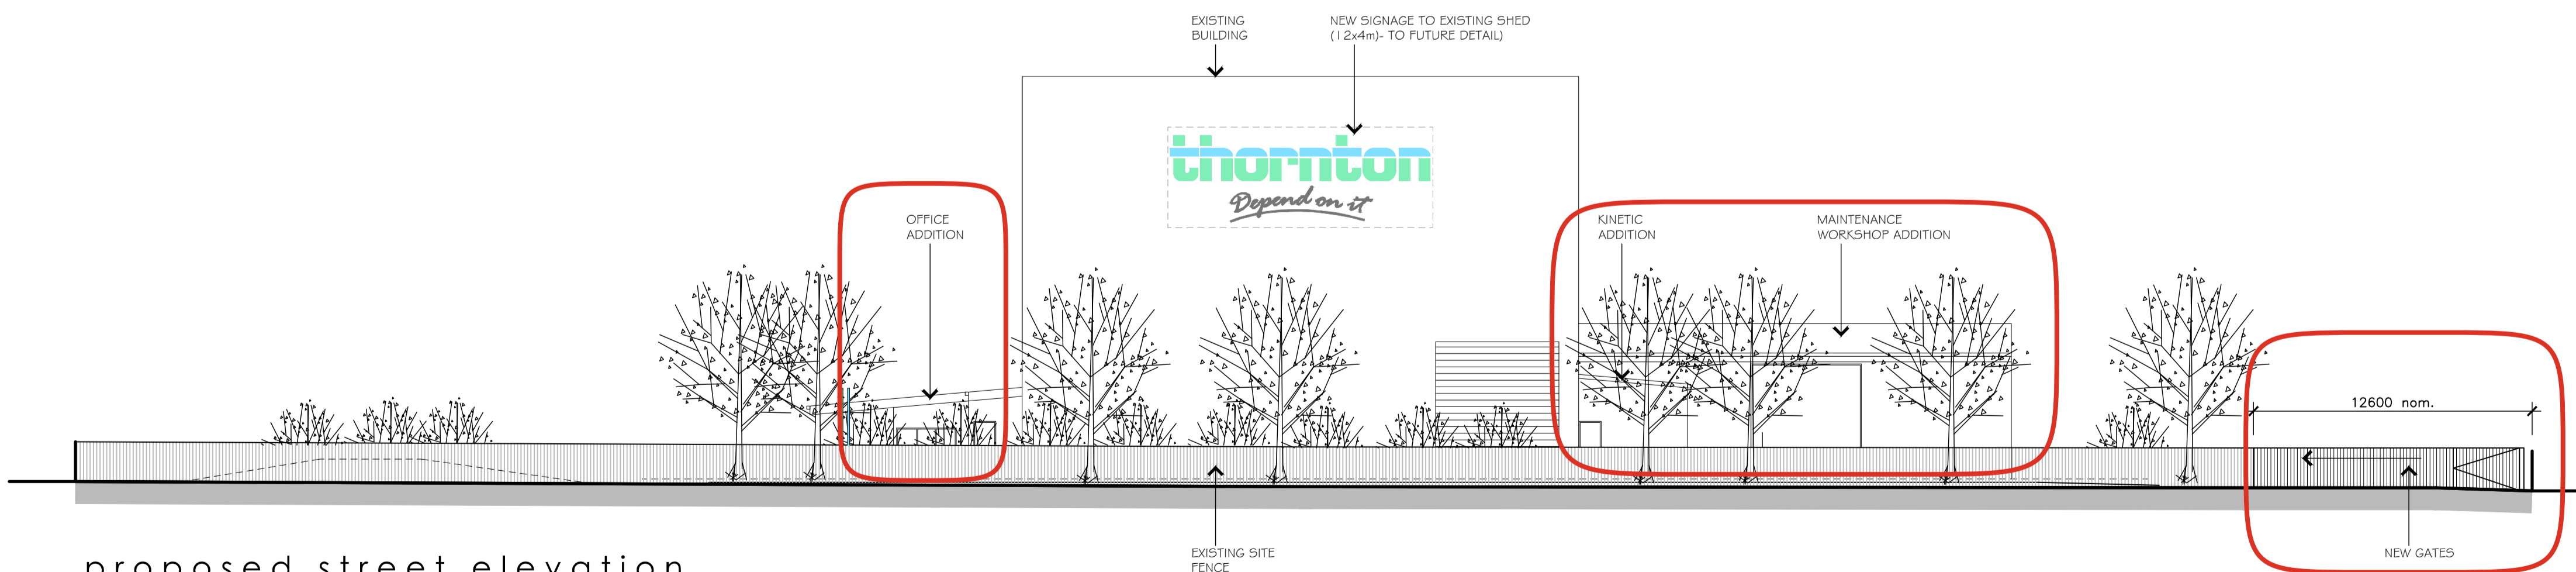

proposed street elevation
scale 1:200 (A1)

- AREAS:
- . EXISTING WORKSHOP: 3,060m²
 - . NEW WORKSHOP ADDITION: 3,765m²
 - . NEW OFFICE AND WALKWAY: 1,375m²
 - . NEW KINETIC ADDITION: 107m²
 - . EXISTING MAINTENANCE SHED: 280m²
 - . NEW MAINTENANCE SHED ADDITION: 170m²

- Legend
- NEW WORKS
 - NEW WORKS
 - NEW CONC. PAVING
 - NEW ASPHALT PAVING
 - EXISTING FENCE

MORTON + CO

Ballarat
424 Sturt Street (PO Box 772) Ballarat VIC 3350
03 5331 5977

Geelong
2 Malop Street, Geelong VIC 3220
03 5221 7885

mortonco.com.au

proposed site plan


plate processing centre - 20 bay extension

thornton engineering - 370 bacchus marsh road, corio

job no. 23045
date 16 APRIL 2026
drawing no. TP03




FILE NAME: G:\Thornton Engineering - Plate Shop Expansion (23045)\1. Drawings\1. AutoCAD\1. Design\A.S. TP.2026 Works\2024\Plate Processing Workshop - TP03.dwg

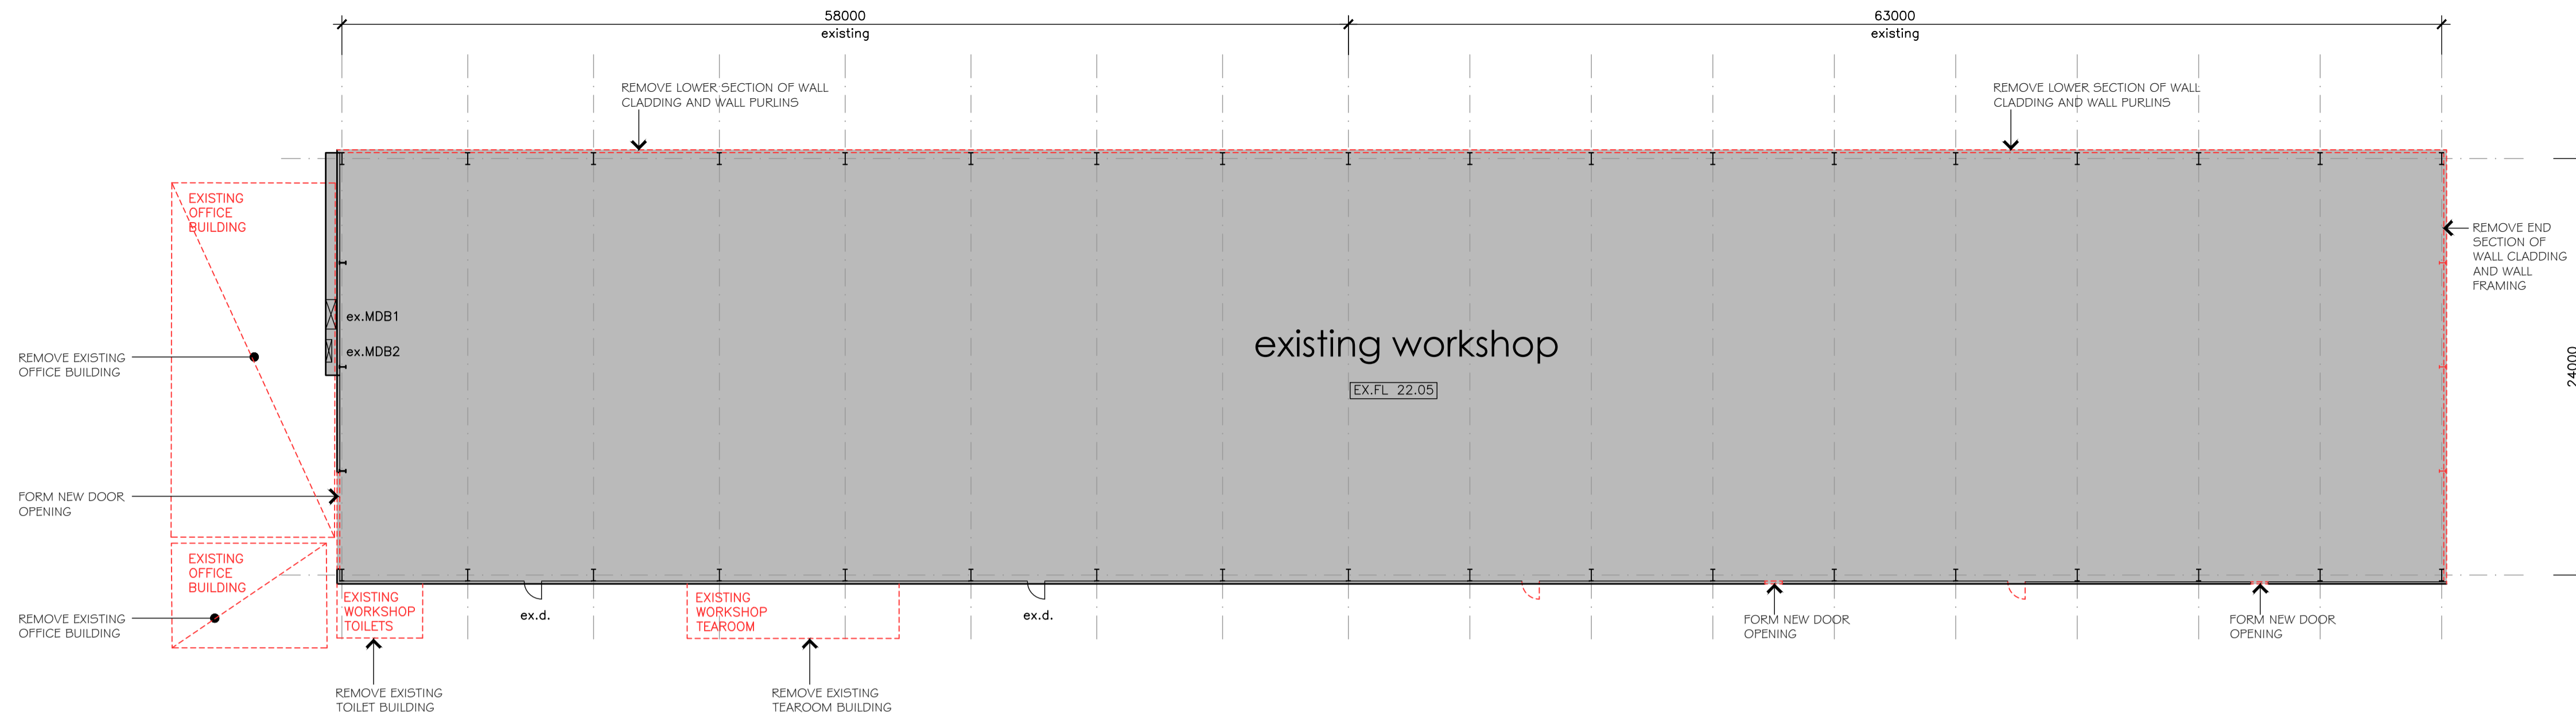

demolition floor plan - existing workshop


scale 1:250 (A1)

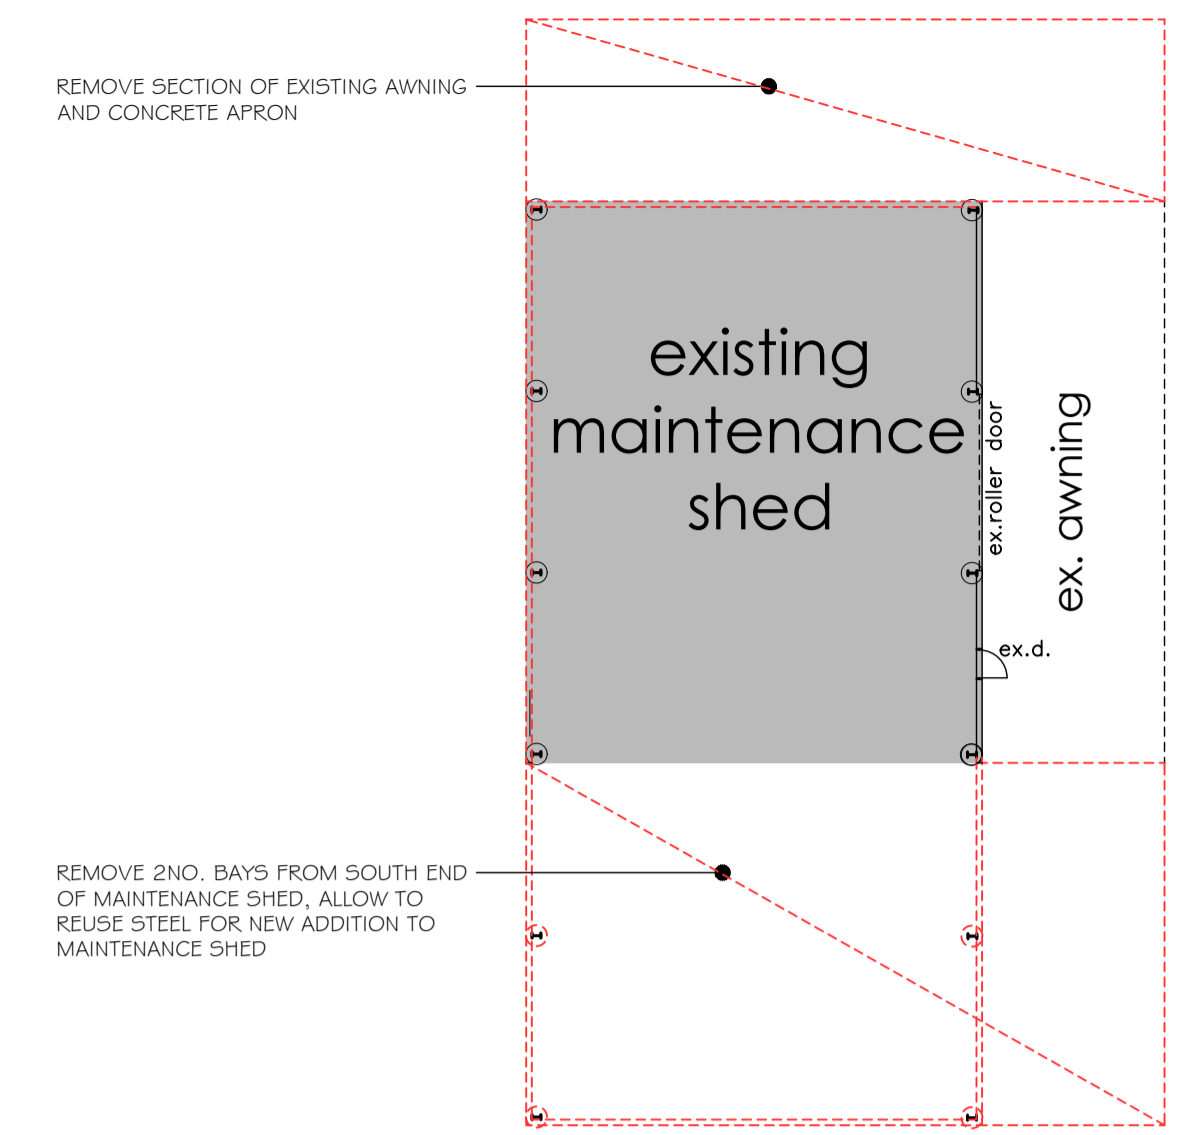

demolition floor plan - maintenance shed

scale 1:250 (A1)

This copied document is made available for the sole purpose of enabling its consideration and review as part of a planning process under the Planning and Environment Act 1987. The document must not be used for any purpose which may breach copyright legislation

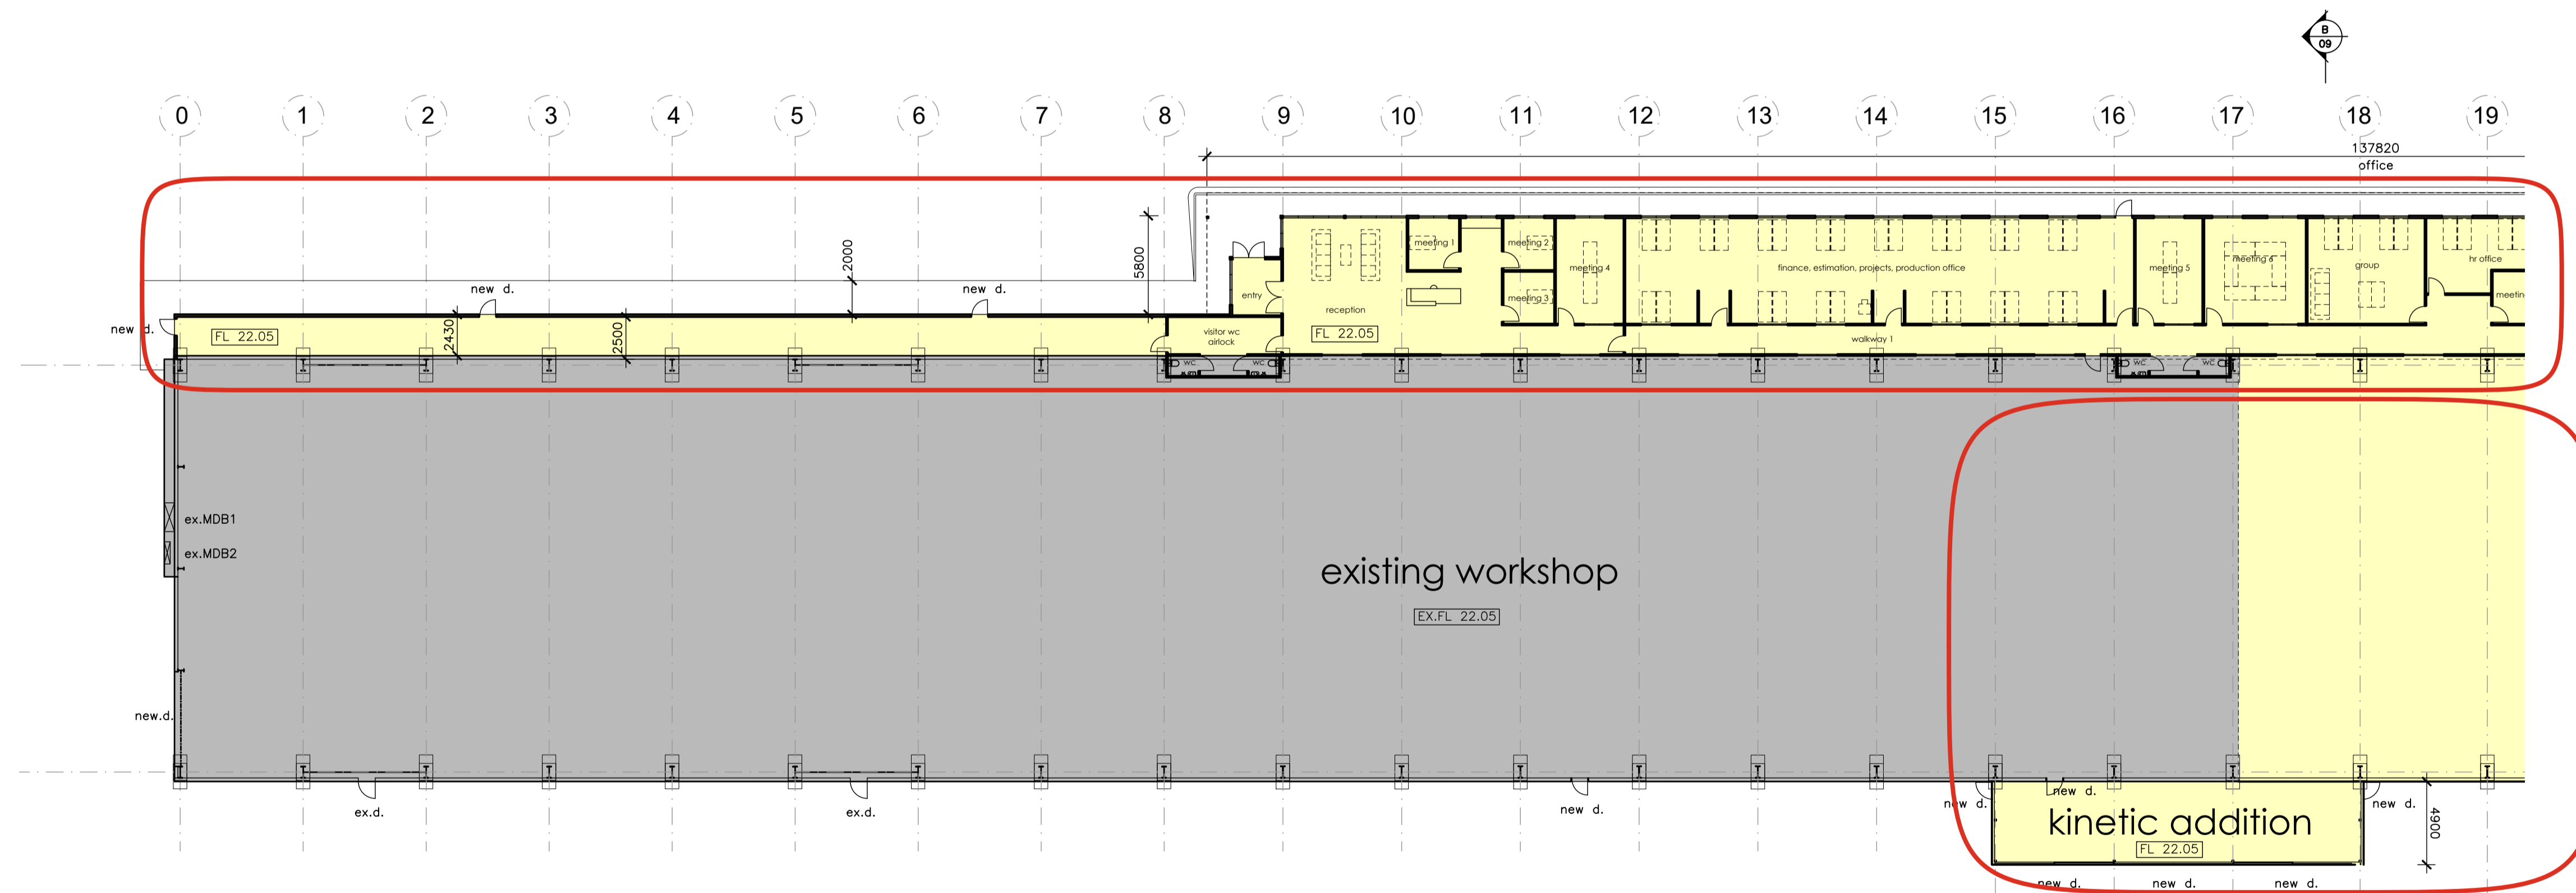

proposed floor plan (part a)

scale 1:250 (A1)

- Legend
- EXISTING BUILDING
 - NEW WORKS
 - DEMOLITION WORKS

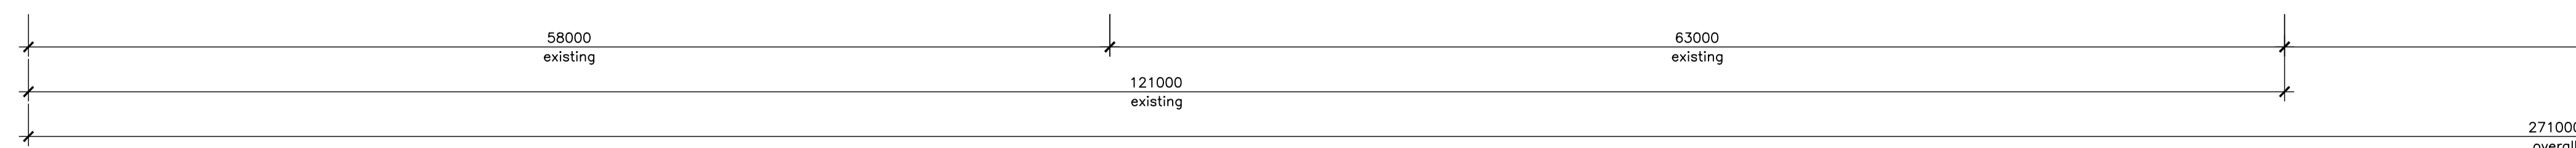


plate processing centre - 20 bay extension

thornton engineering - 370 bacchus marsh road, corio



Ballarat
424 Sturt Street (PO Box 772) Ballarat VIC 3350
03 5331 5977

Geelong
2 Malop Street, Geelong VIC 3220
03 5221 7885


mortonco.com.au

demolition & proposed floor plan (a)

| | |
|-------------|---------------|
| job no. | 23045 |
| date | 16 APRIL 2026 |
| drawing no. | TP04 |



This copied document is made available for the sole purpose of enabling its consideration and review as part of a planning process under the Planning and Environment Act 1987. The document must not be used for any purpose which may breach copyright legislation

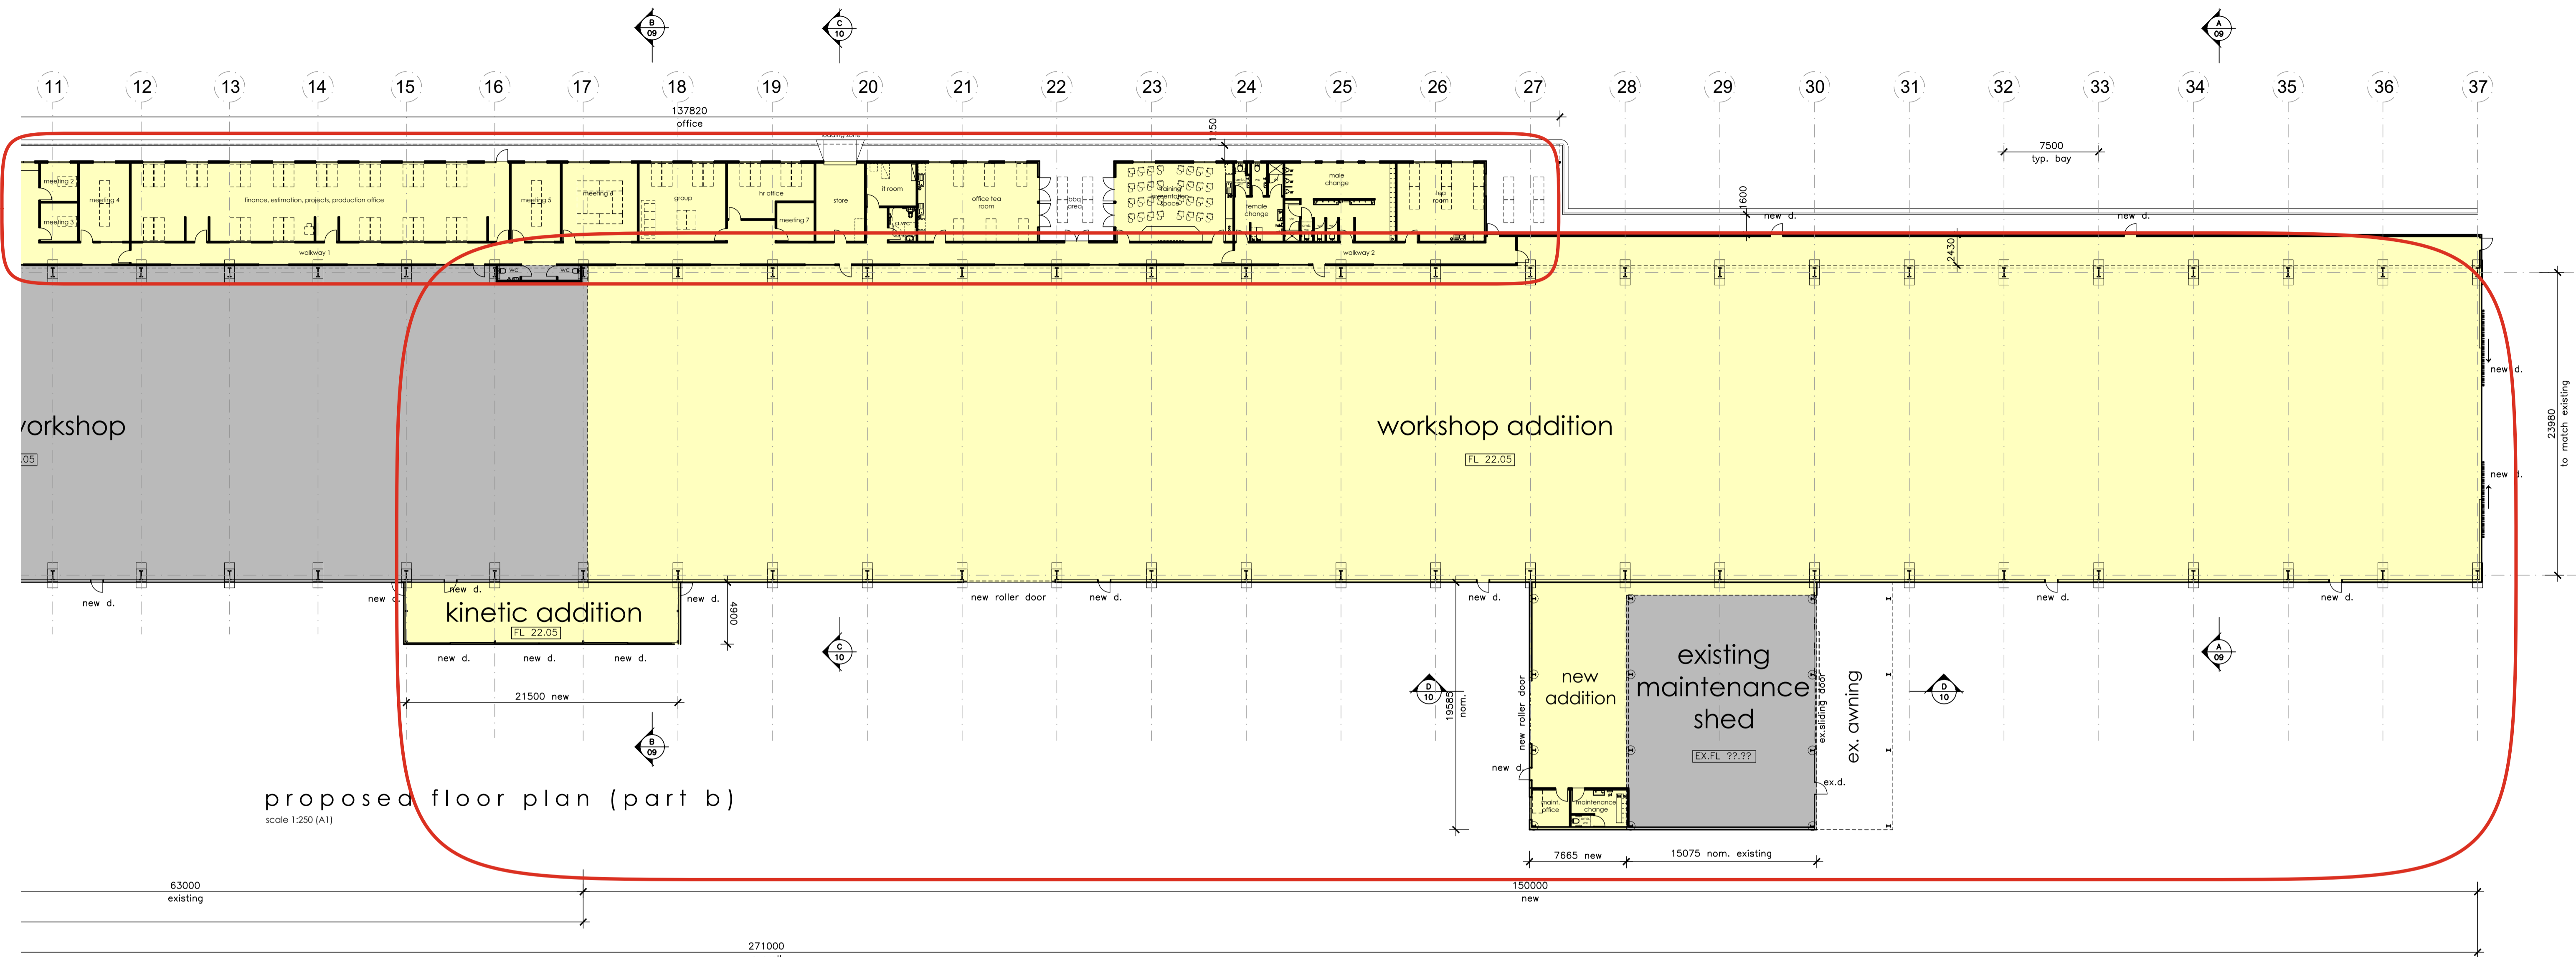

proposed floor plan (part b)
scale 1:250 (A1)

- Legend
- EXISTING BUILDING
 - NEW WORKS
 - DEMOLITION WORKS

MORTON
+CO

Ballarat
424 Sturt Street (PO Box 772) Ballarat VIC 3350
03 5331 5977

Geelong
2 Malop Street, Geelong VIC 3220
03 5221 7885

mortonco.com.au

proposed floor plan (b)

plate processing centre - 20 bay extension

thornton engineering - 370 bacchus marsh road, corio

job no. 23045
date 16 APRIL 2026
drawing no. TP05



FILE NAME: G:\Thornton Engineering - Plate Shop Expansion (23045)\1. Drawings\1. AutoCAD\1. Design\A.S. TP. 2026. Work\2026\20414 Plate Processing Workshop - TP05.dwg

This copied document is made available for the sole purpose of enabling its consideration and review as part of a planning process under the Planning and Environment Act 1987. The document must not be used for any purpose which may breach copyright legislation



proposed south elevation
scale 1:250 (A1)



proposed east elevation
scale 1:100 (A1)

plate processing centre - 20 bay extension

thornton engineering - 370 bacchus marsh road, corio


MORTON + CO

Ballarat
424 Sturt Street (PO Box 772) Ballarat VIC 3350
03 5331 5977

Geelong
2 Malop Street, Geelong VIC 3220
03 5221 7885

mortonco.com.au

proposed south &
east elevations

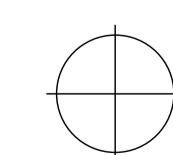

job no. 23045


date 16 APRIL 2026

drawing no. TP06




FILE NAME: G:\Thornton Engineering - Plate Shop Expansion (23045)\1. Drawings\1. AutoCAD\1. Drawings\1. AutoCAD\2026\work\2026\2026\Plate Processing Workshop - TP06.dwg

This copied document is made available for the sole purpose of enabling its consideration and review as part of a planning process under the Planning and Environment Act 1987. The document must not be used for any purpose which may breach copyright legislation

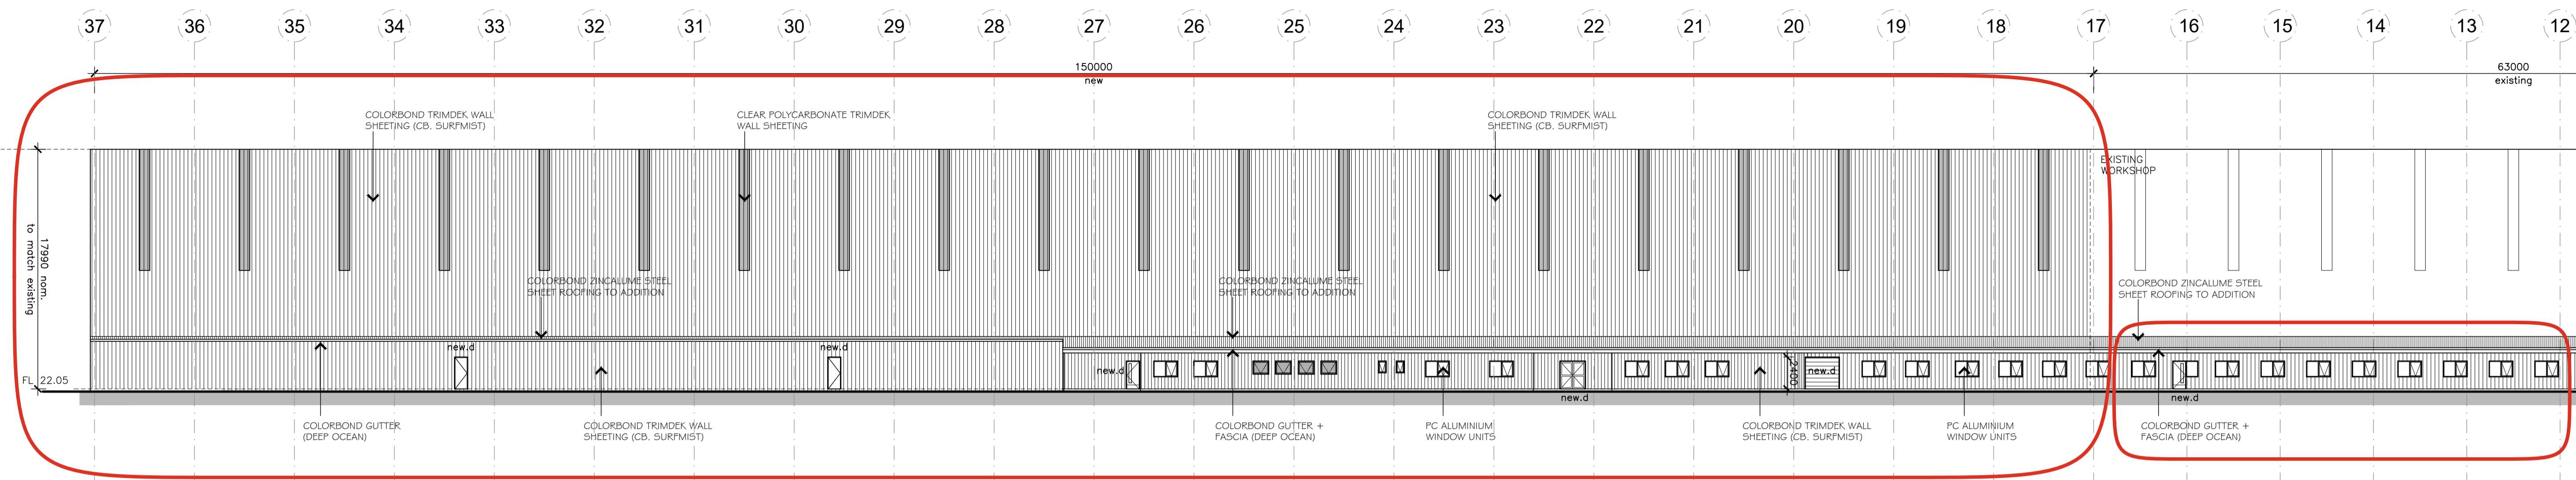

proposed north elevation (part a)
scale 1:250 (A1)

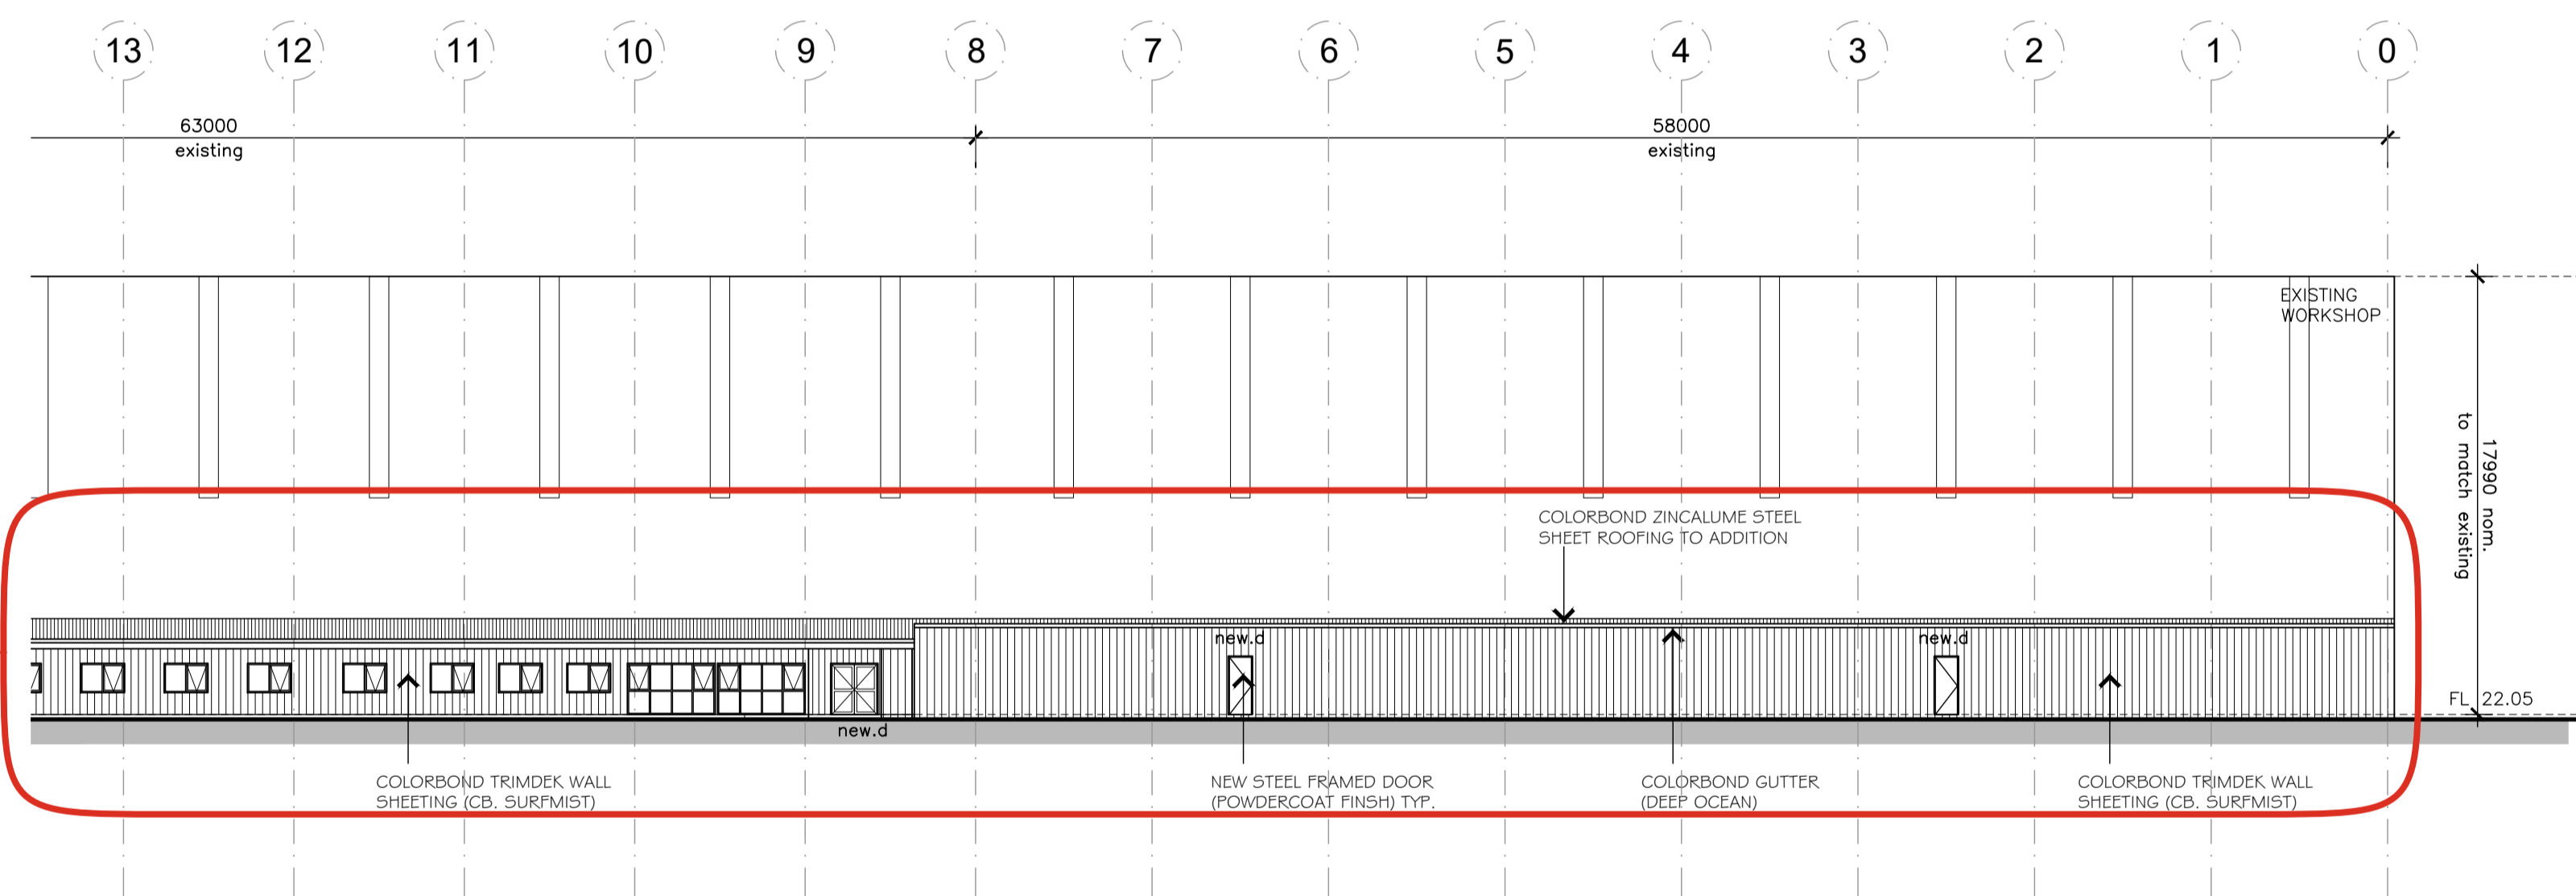

proposed north elevation (part a)
scale 1:250 (A1)

plate processing centre - 20 bay extension

thornton engineering - 370 bacchus marsh road, corio




Ballarat
424 Sturt Street (PO Box 772) Ballarat VIC 3350
03 5331 5977

Geelong
2 Malop Street, Geelong VIC 3220
03 5221 7885

mortonco.com.au

proposed north elevations

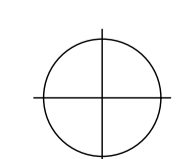

job no. 23045


date 16 APRIL 2026

drawing no. TP07



FILE NAME: G:\Thornton Engineering - Plate Shop Expansion (23045)\1. Drawings\1. AutoCAD\1. AutoCAD\1. TP07_2026_work\2026\202616 Plate Processing Workshop - TP07.dwg

This copied document is made available for the sole purpose of enabling its consideration and review as part of a planning process under the Planning and Environment Act 1987. The document must not be used for any purpose which may breach copyright legislation

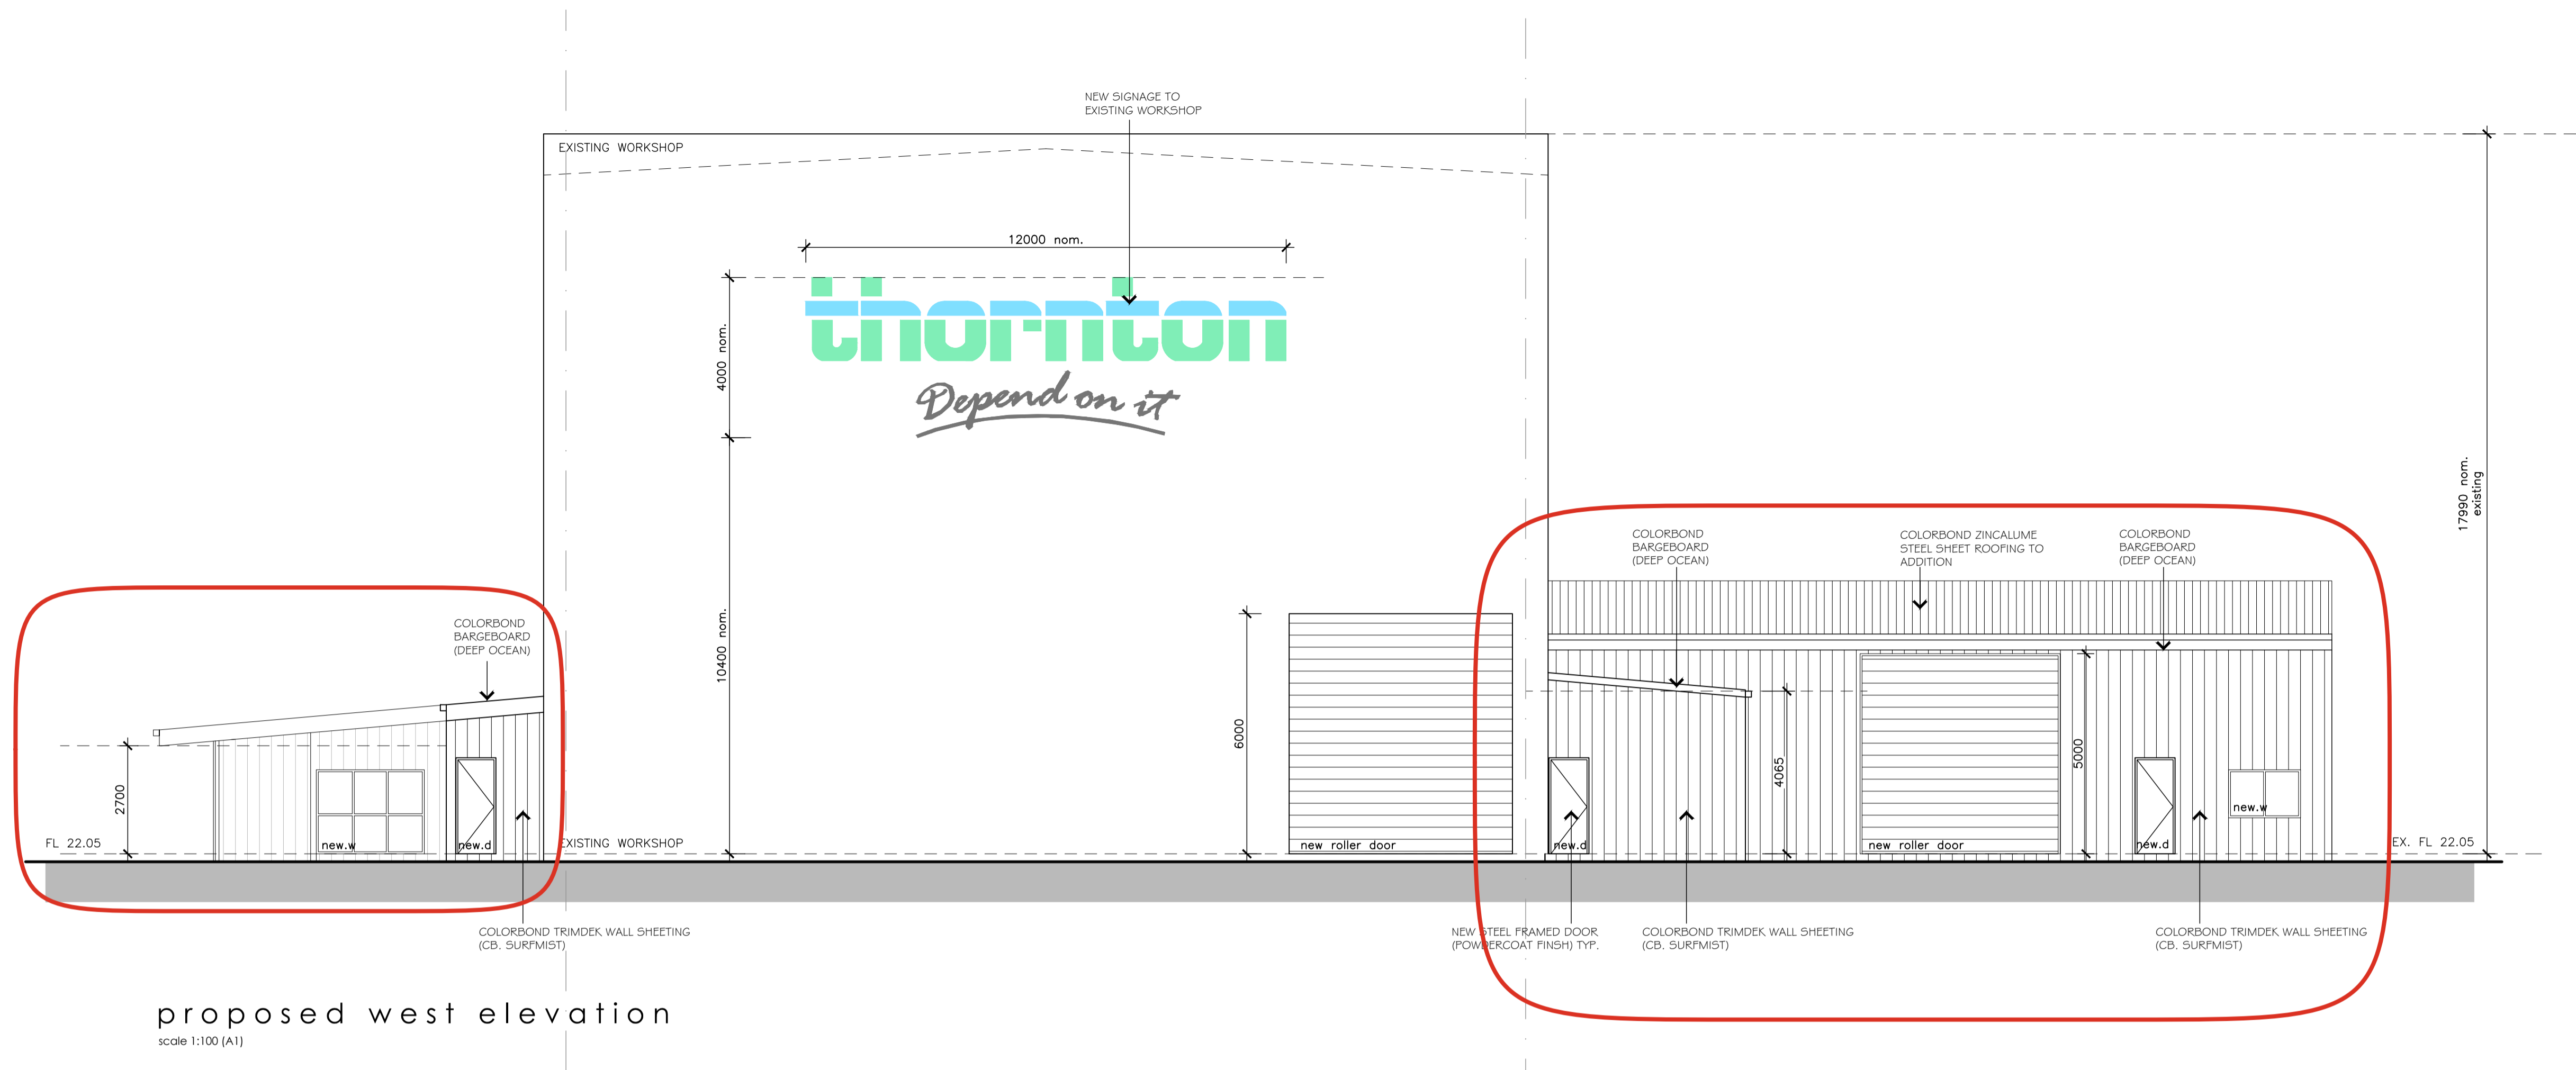

MORTON
+CO

Ballarat
424 Sturt Street (PO Box 772) Ballarat VIC 3350
03 5331 5977

Geelong
2 Malop Street, Geelong VIC 3220
03 5221 7885

mortonco.com.au

proposed west elevation

job no. 23045

date 16 APRIL 2026


drawing no. TP08

plate processing centre - 20 bay extension


thornton engineering - 370 bacchus marsh road, corio



FILE NAME: G:\Thornton Engineering - Plate Shop Expansion (23045)\1. Drawings\1. AutoCAD\1. Design\A.S. TP.2026 Work\260416 Plate Processing Workshop - TP08.dwg

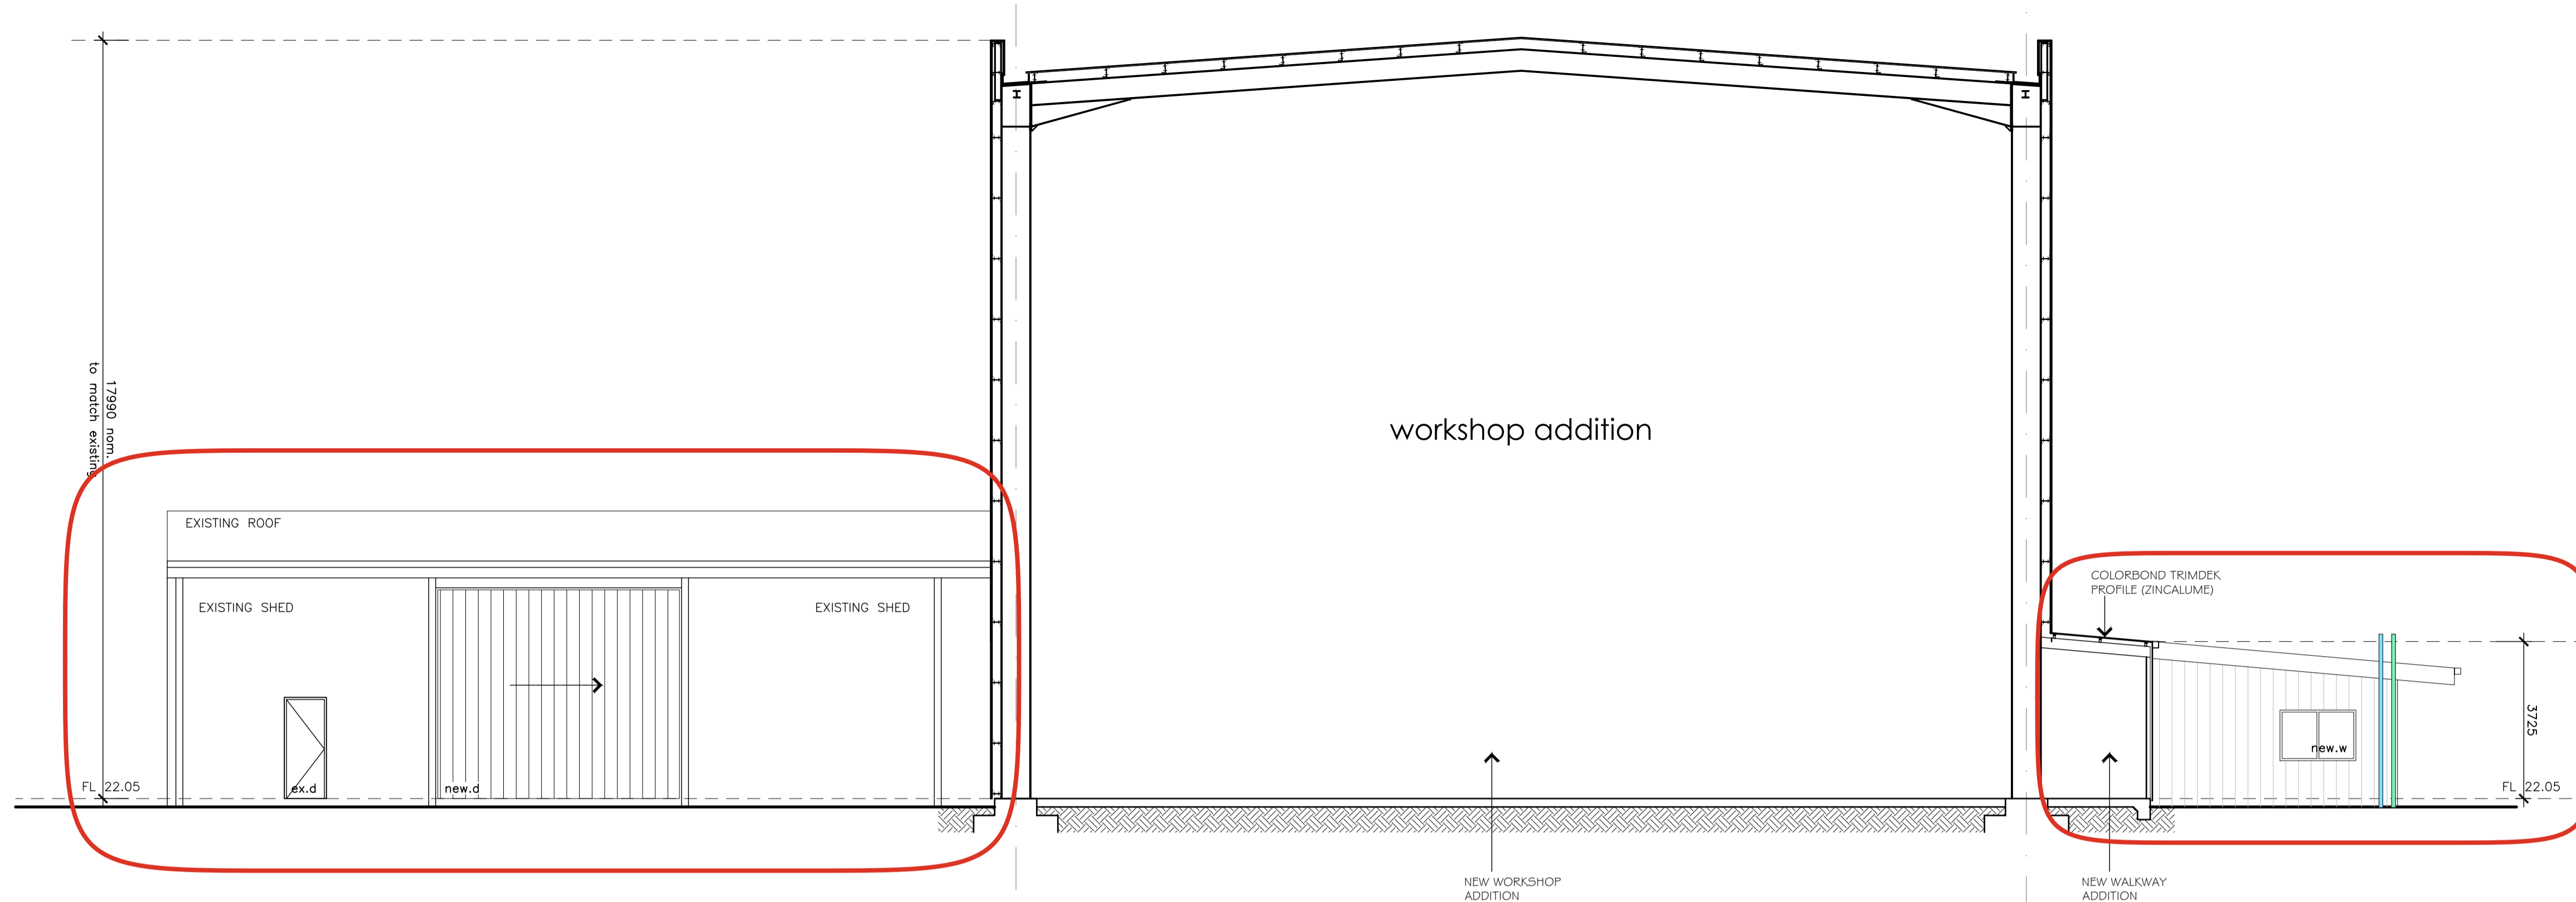

section a - a
scale 1:100 (A1)

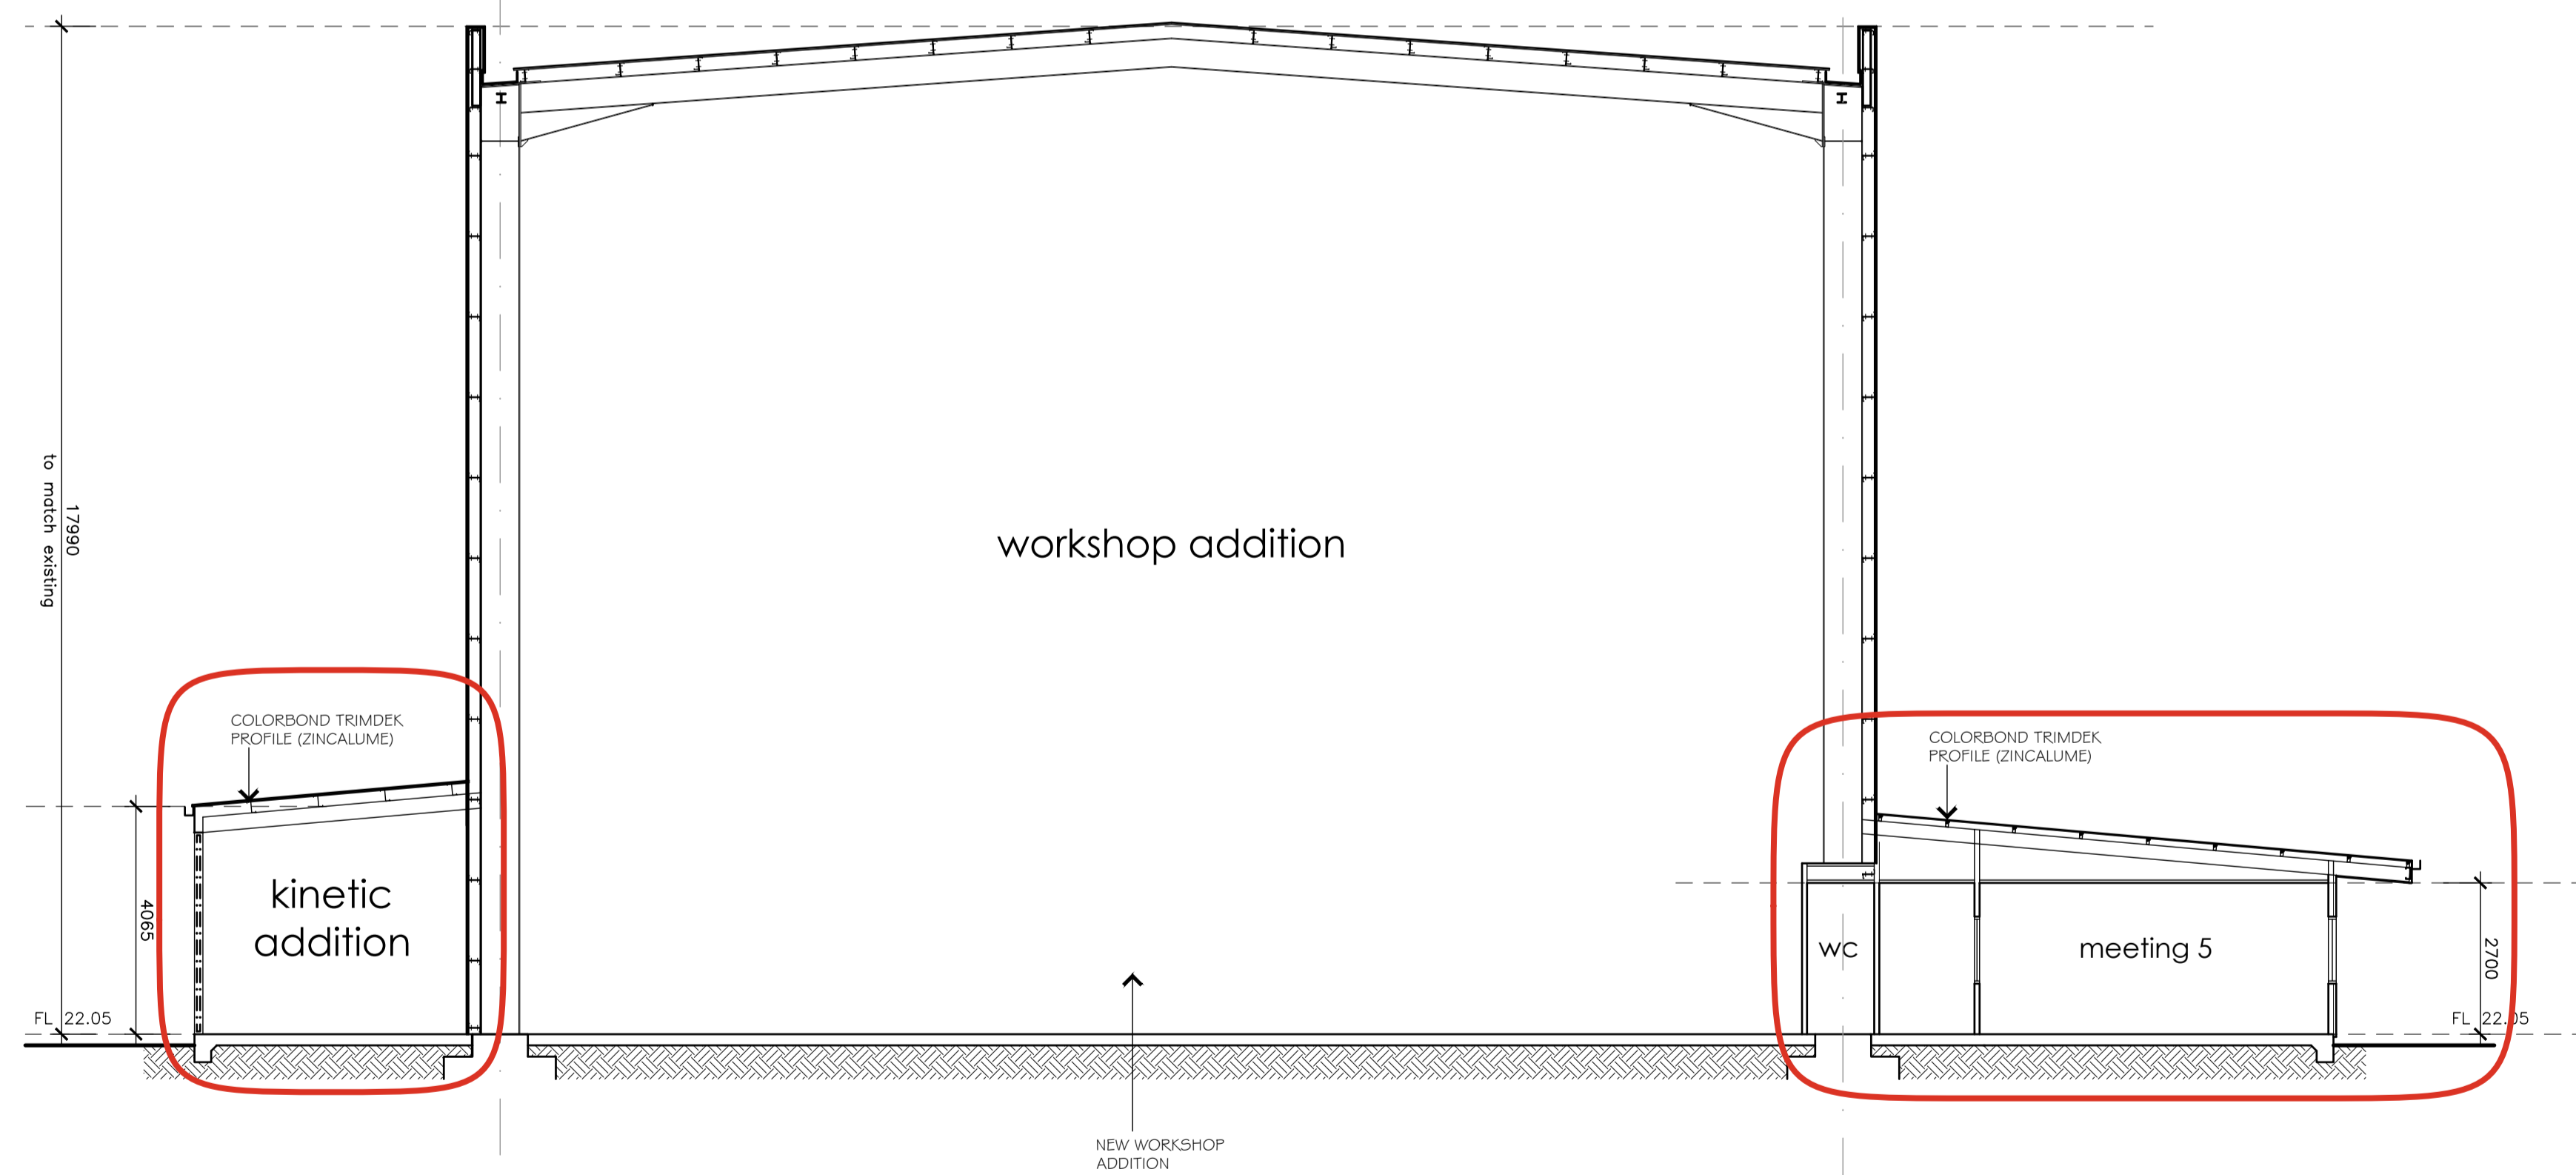

section b - b
scale 1:100 (A1)

plate processing centre - 20 bay extension

thornton engineering - 370 bacchus marsh road, corio




Ballarat
424 Sturt Street (PO Box 772) Ballarat VIC 3350
03 5331 5977

Geelong
2 Malop Street, Geelong VIC 3220
03 5221 7885

mortonco.com.au

proposed sections 1

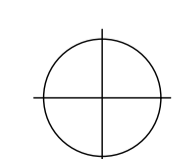

job no. 23045

date 16 APRIL 2026

drawing no. TP09



FILE NAME: G:\Thornton Engineering - Plate Shop Expansion (23045)\1. Drawings\1. AutoCAD\1. Drawings\1. TP09_2026_work\260416_Plate Processing Workshop - TP09.dwg

This copied document is made available for the sole purpose of enabling its consideration and review as part of a planning process under the Planning and Environment Act 1987. The document must not be used for any purpose which may breach copyright legislation


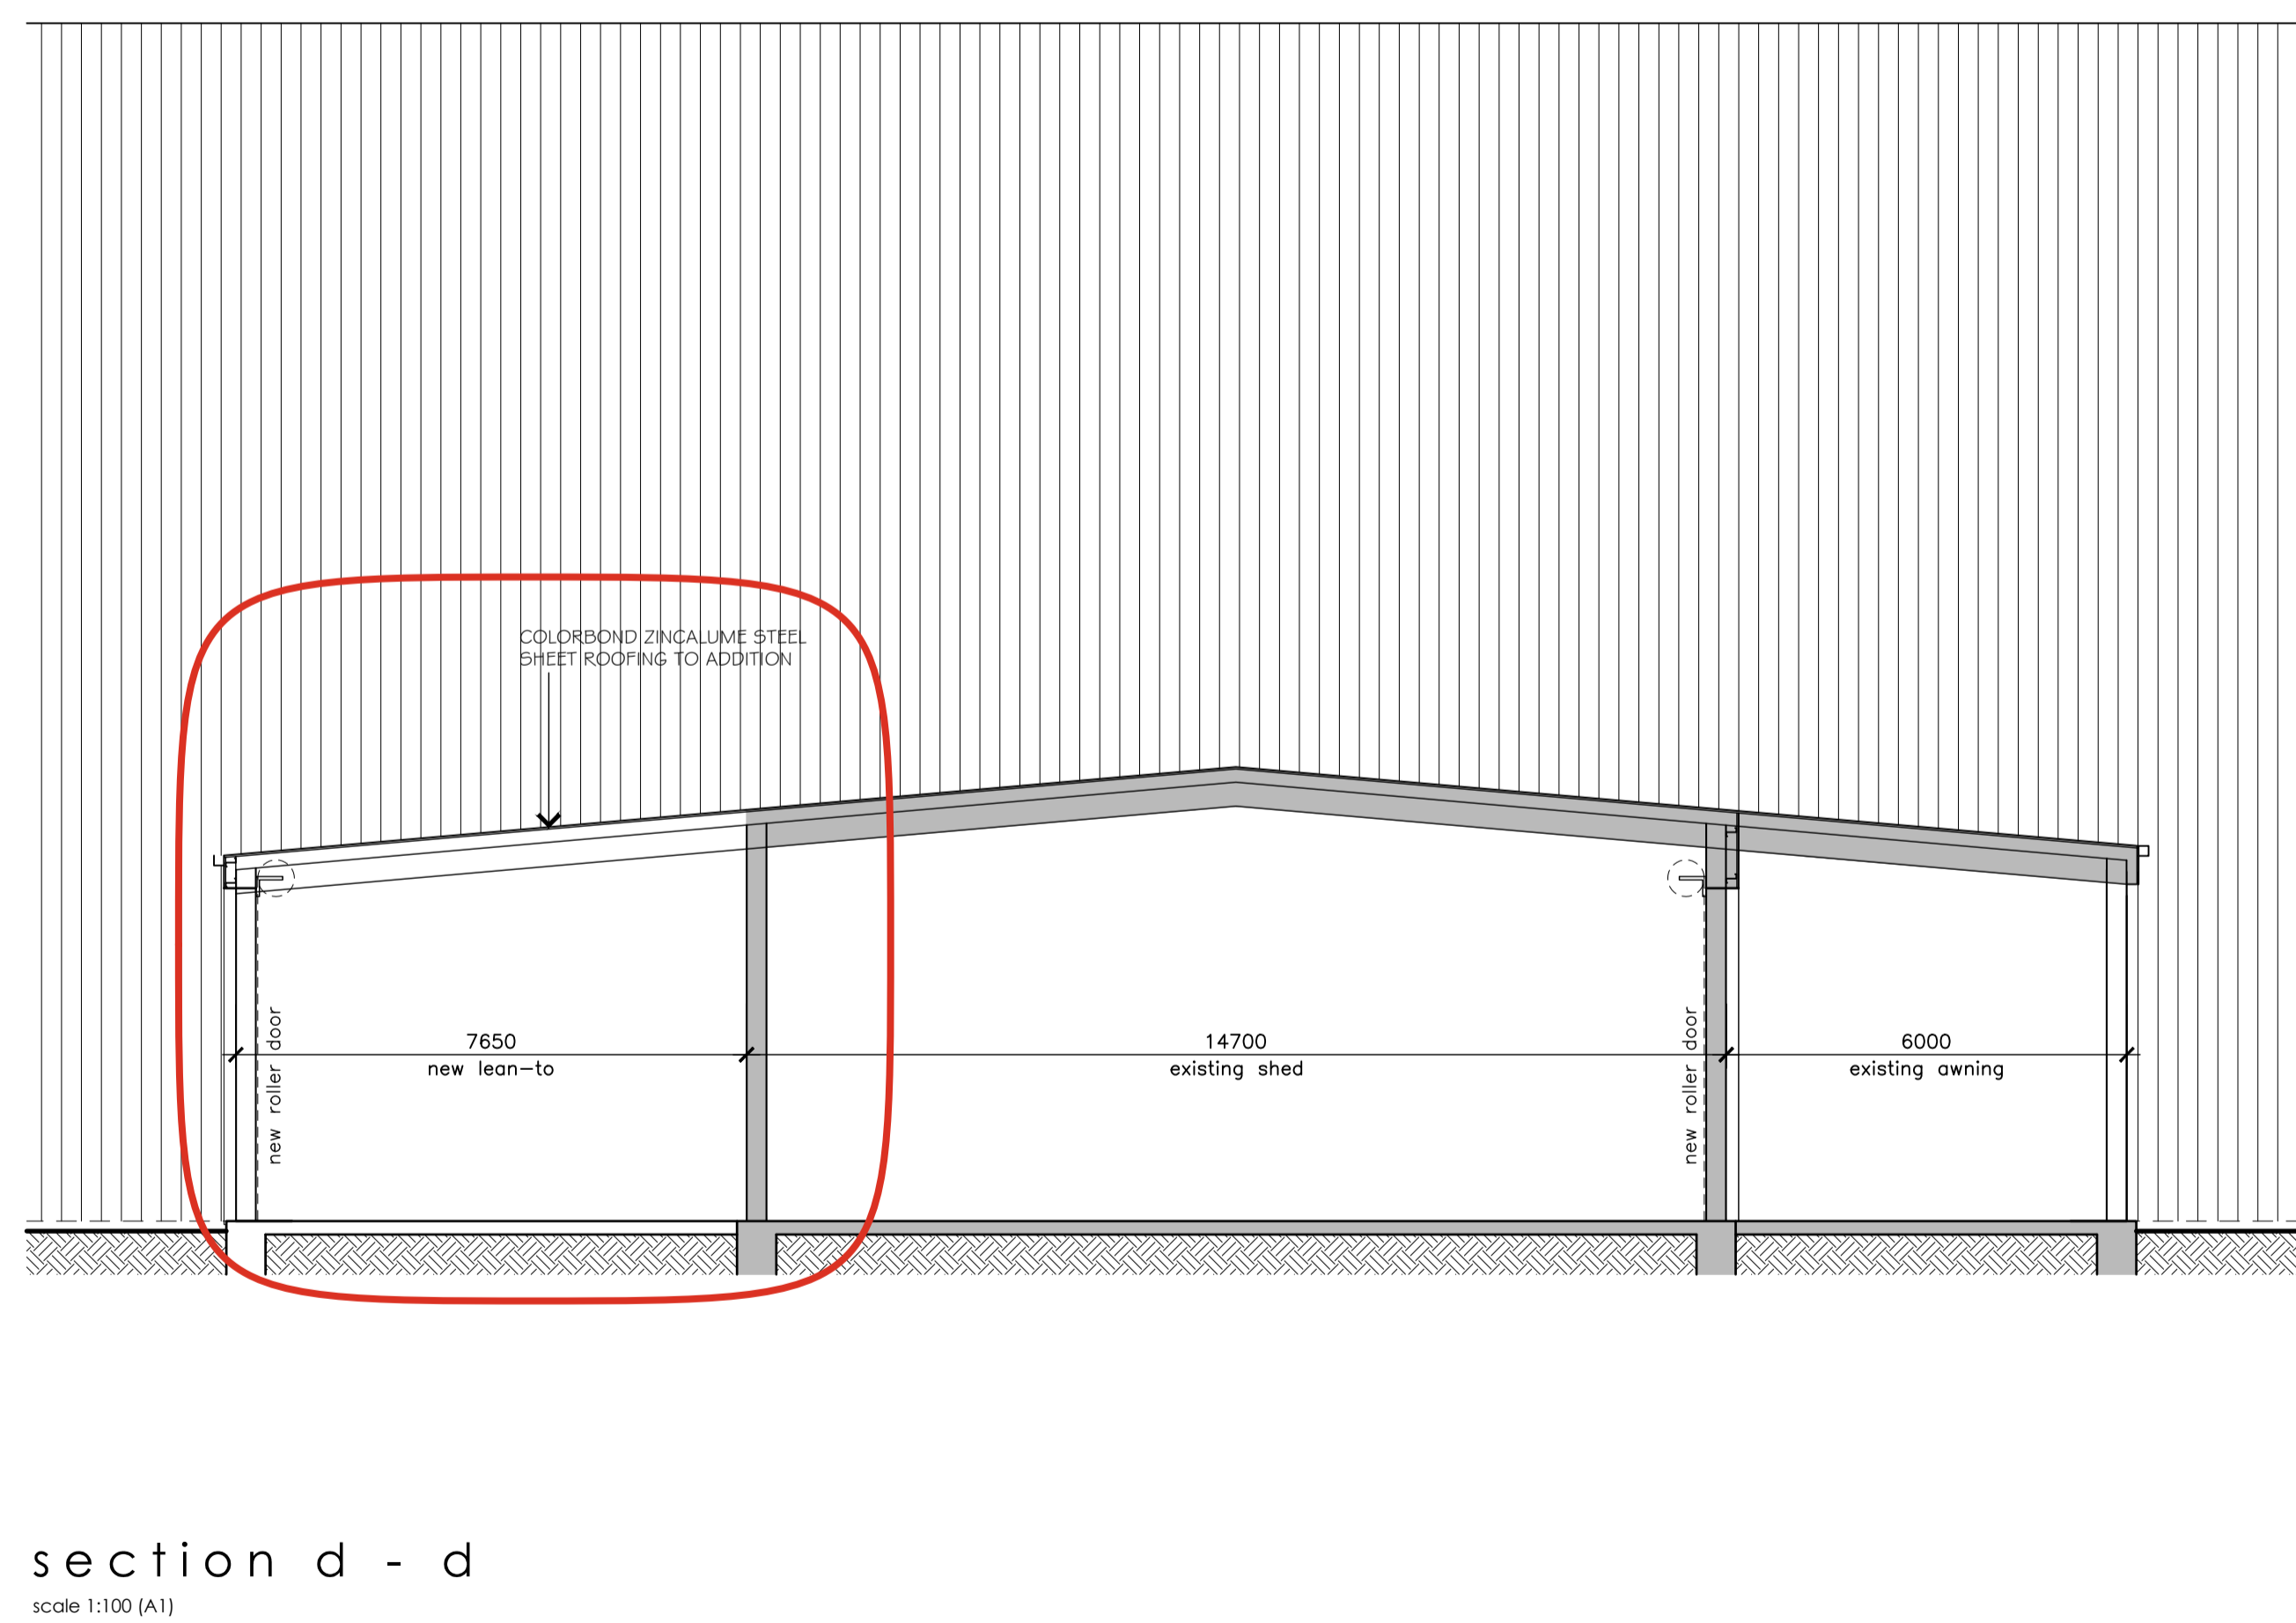


plate processing centre - 20 bay extension

thornton engineering - 370 bacchus marsh road, corio

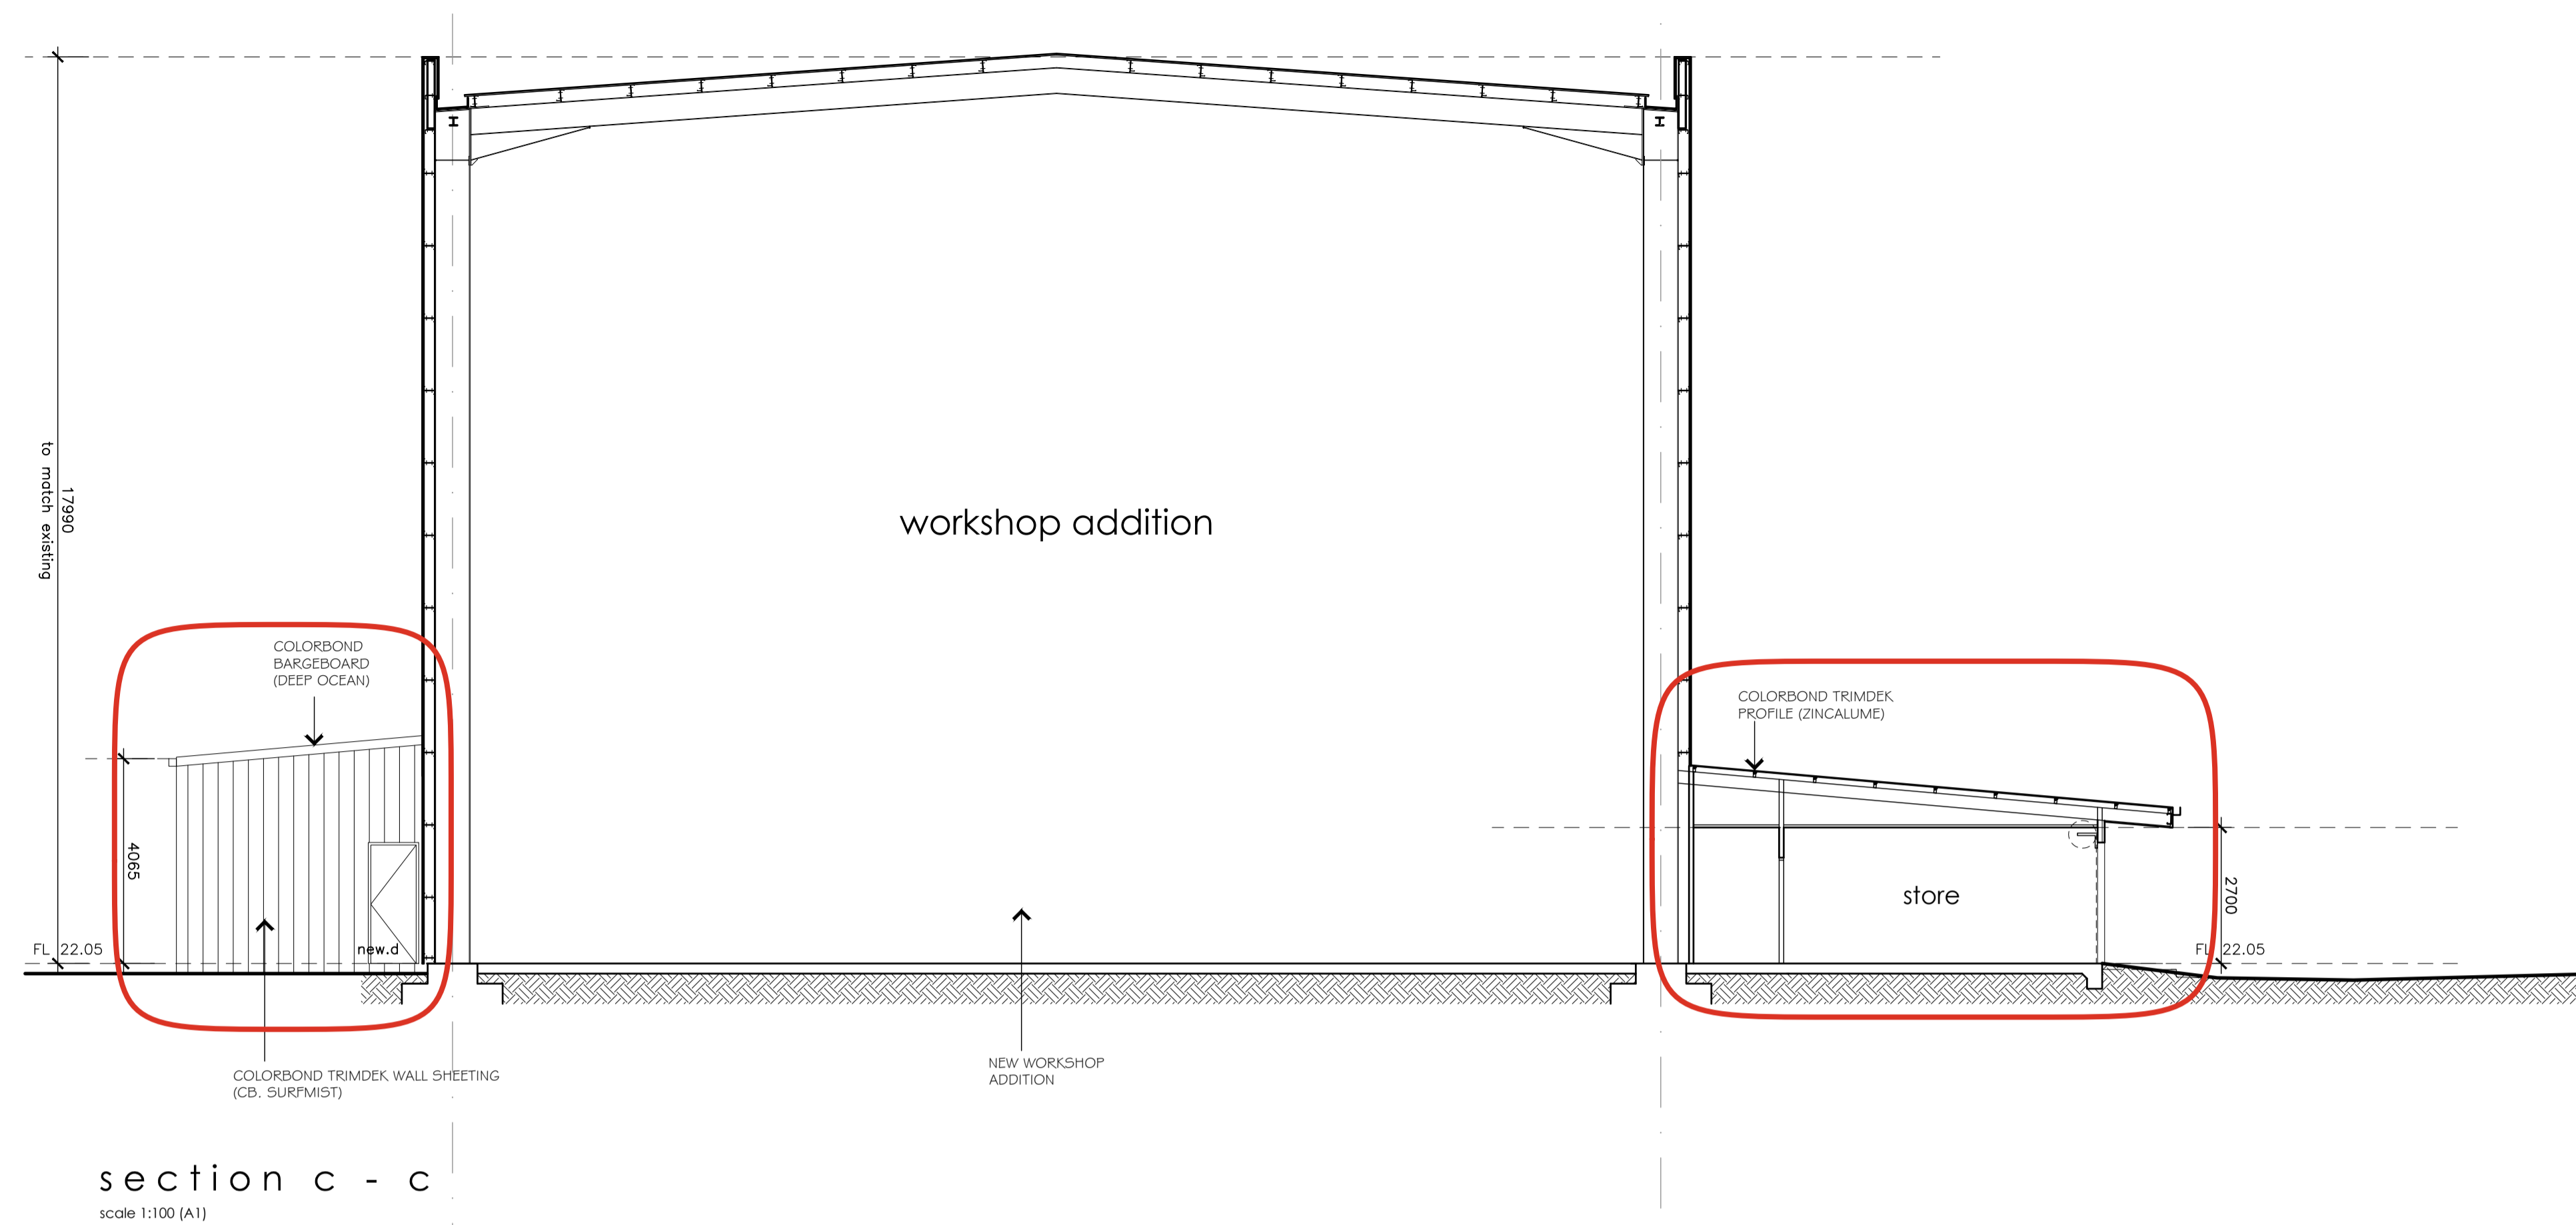

Ballarat
424 Sturt Street (PO Box 772) Ballarat VIC 3350
03 5331 5977

Geelong
2 Malop Street, Geelong VIC 3220
03 5221 7885



mortonco.com.au

proposed sections 2

| | |
|-------------|---------------|
| job no. | 23045 |
| date | 16 APRIL 2026 |
| drawing no. | TP10 |



This copied document is made available for the sole purpose of enabling its consideration and review as part of a planning process under the Planning and Environment Act 1987. The document must not be used for any purpose which may breach copyright legislation

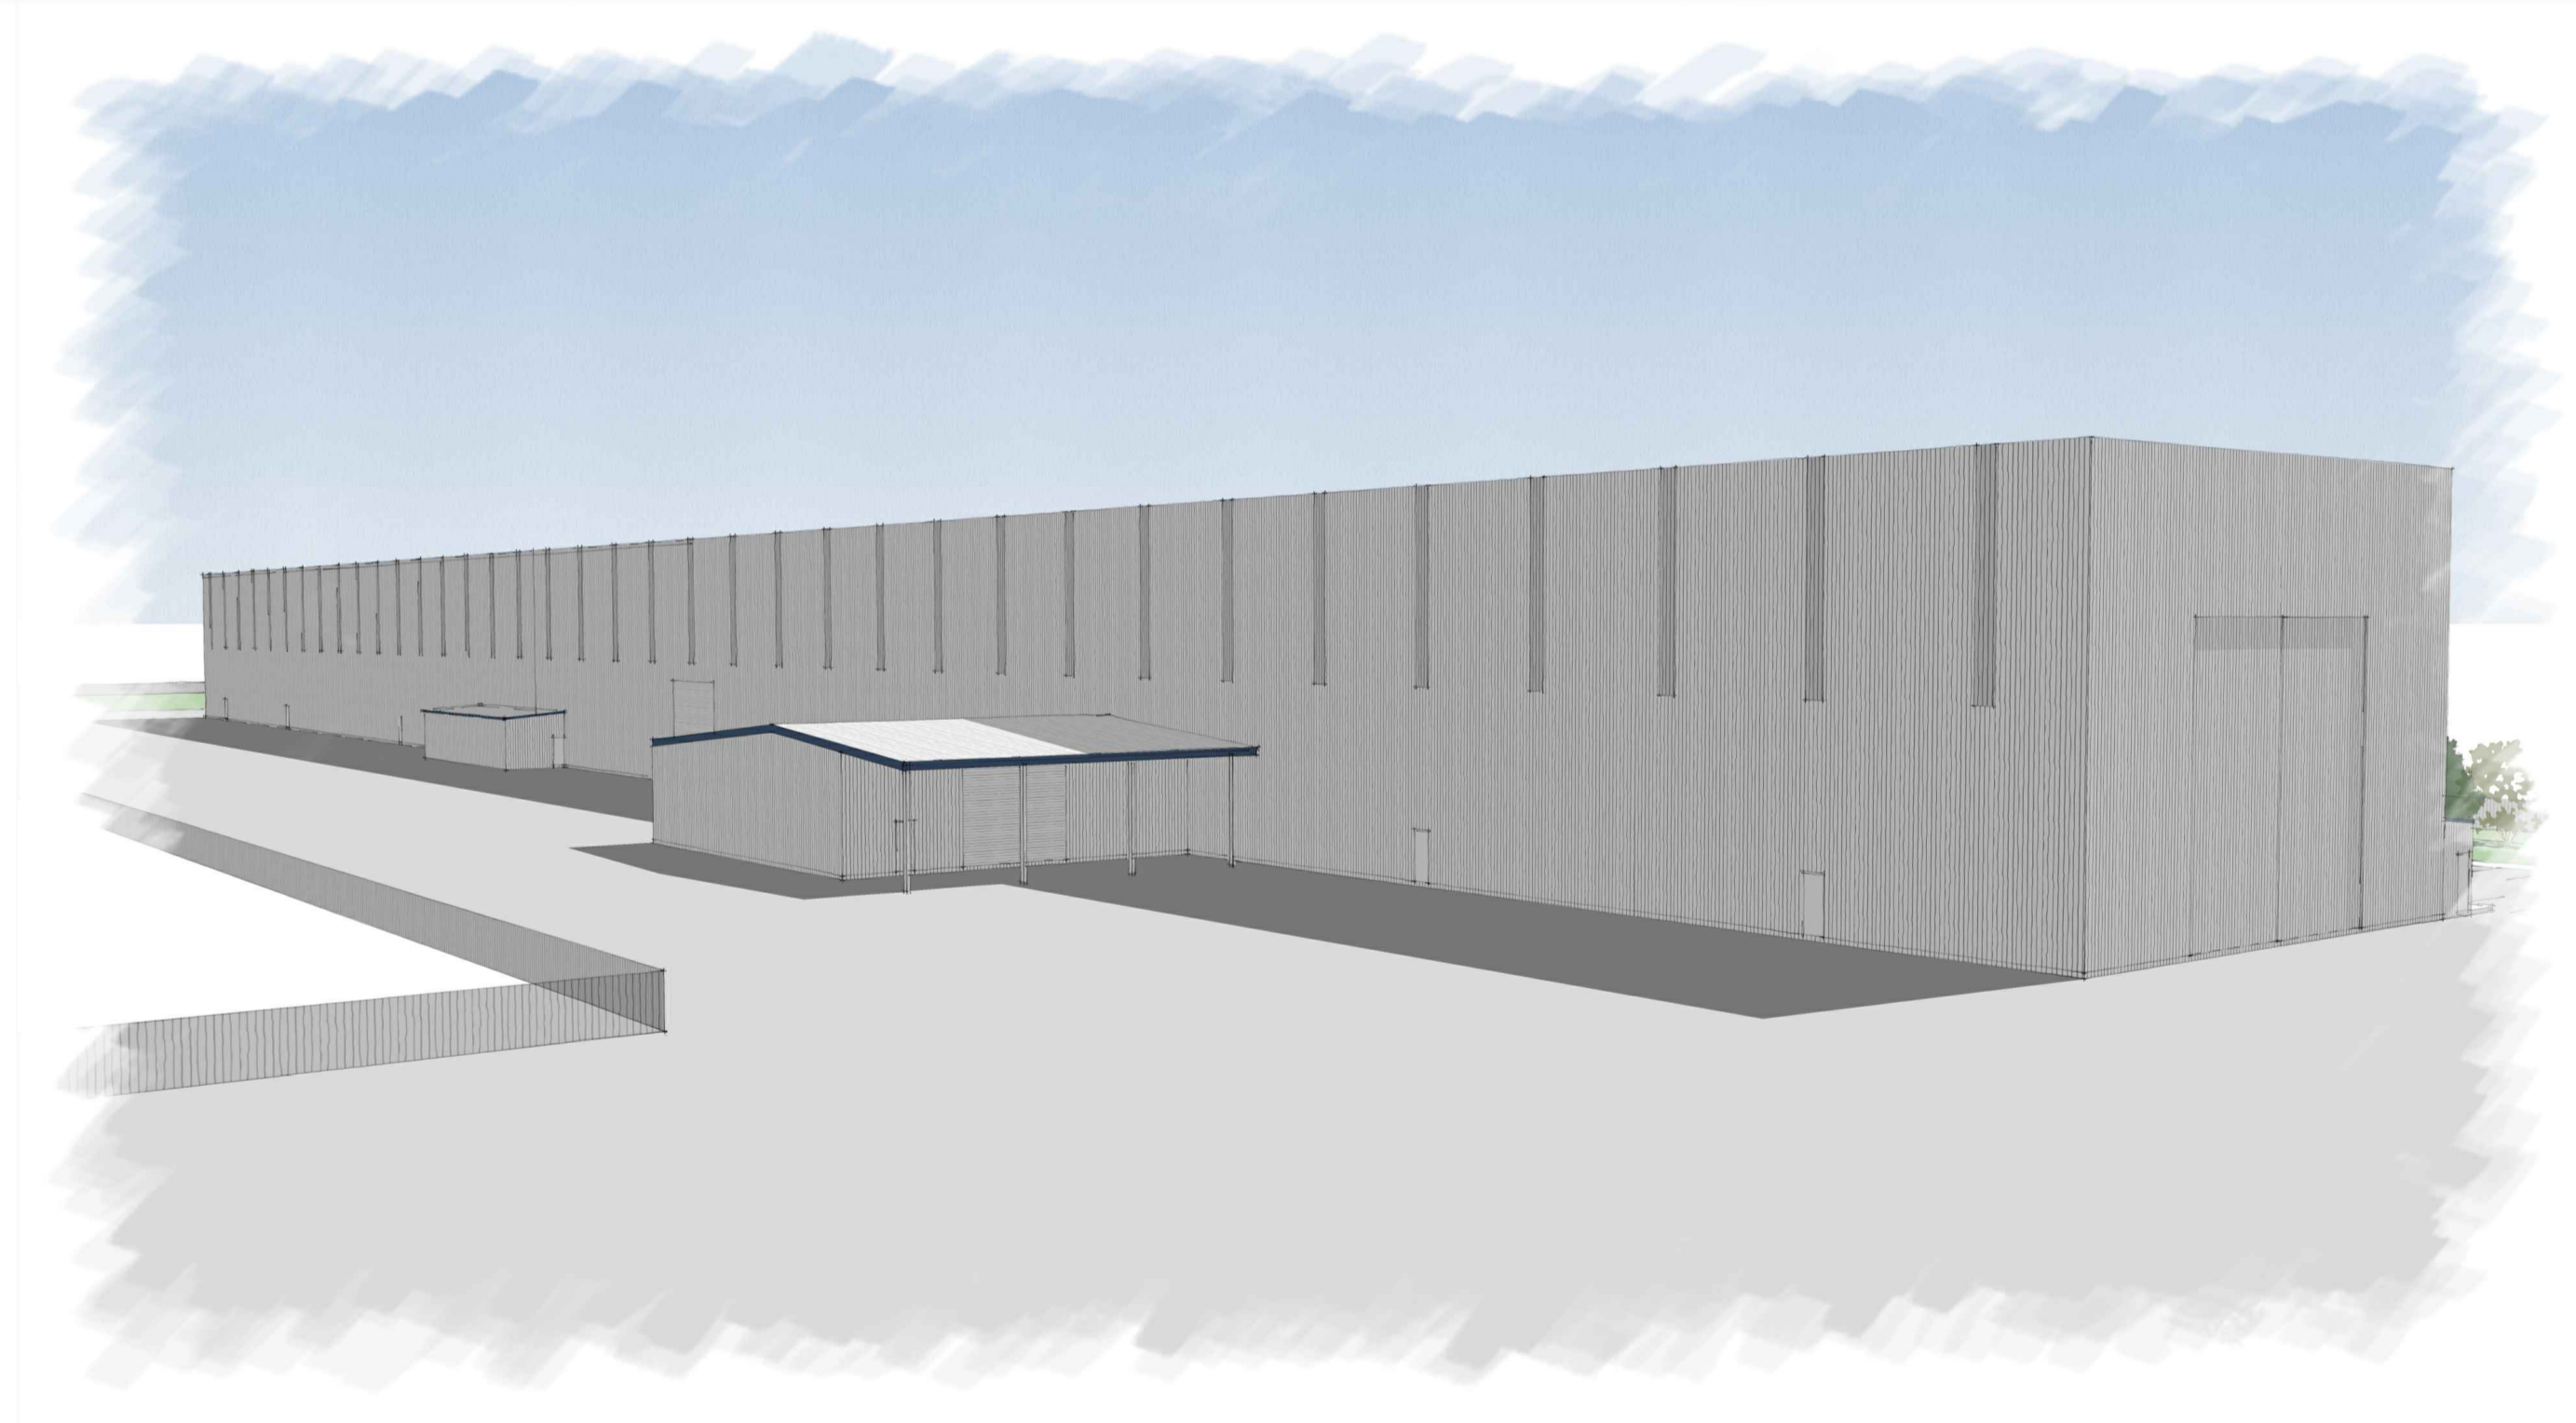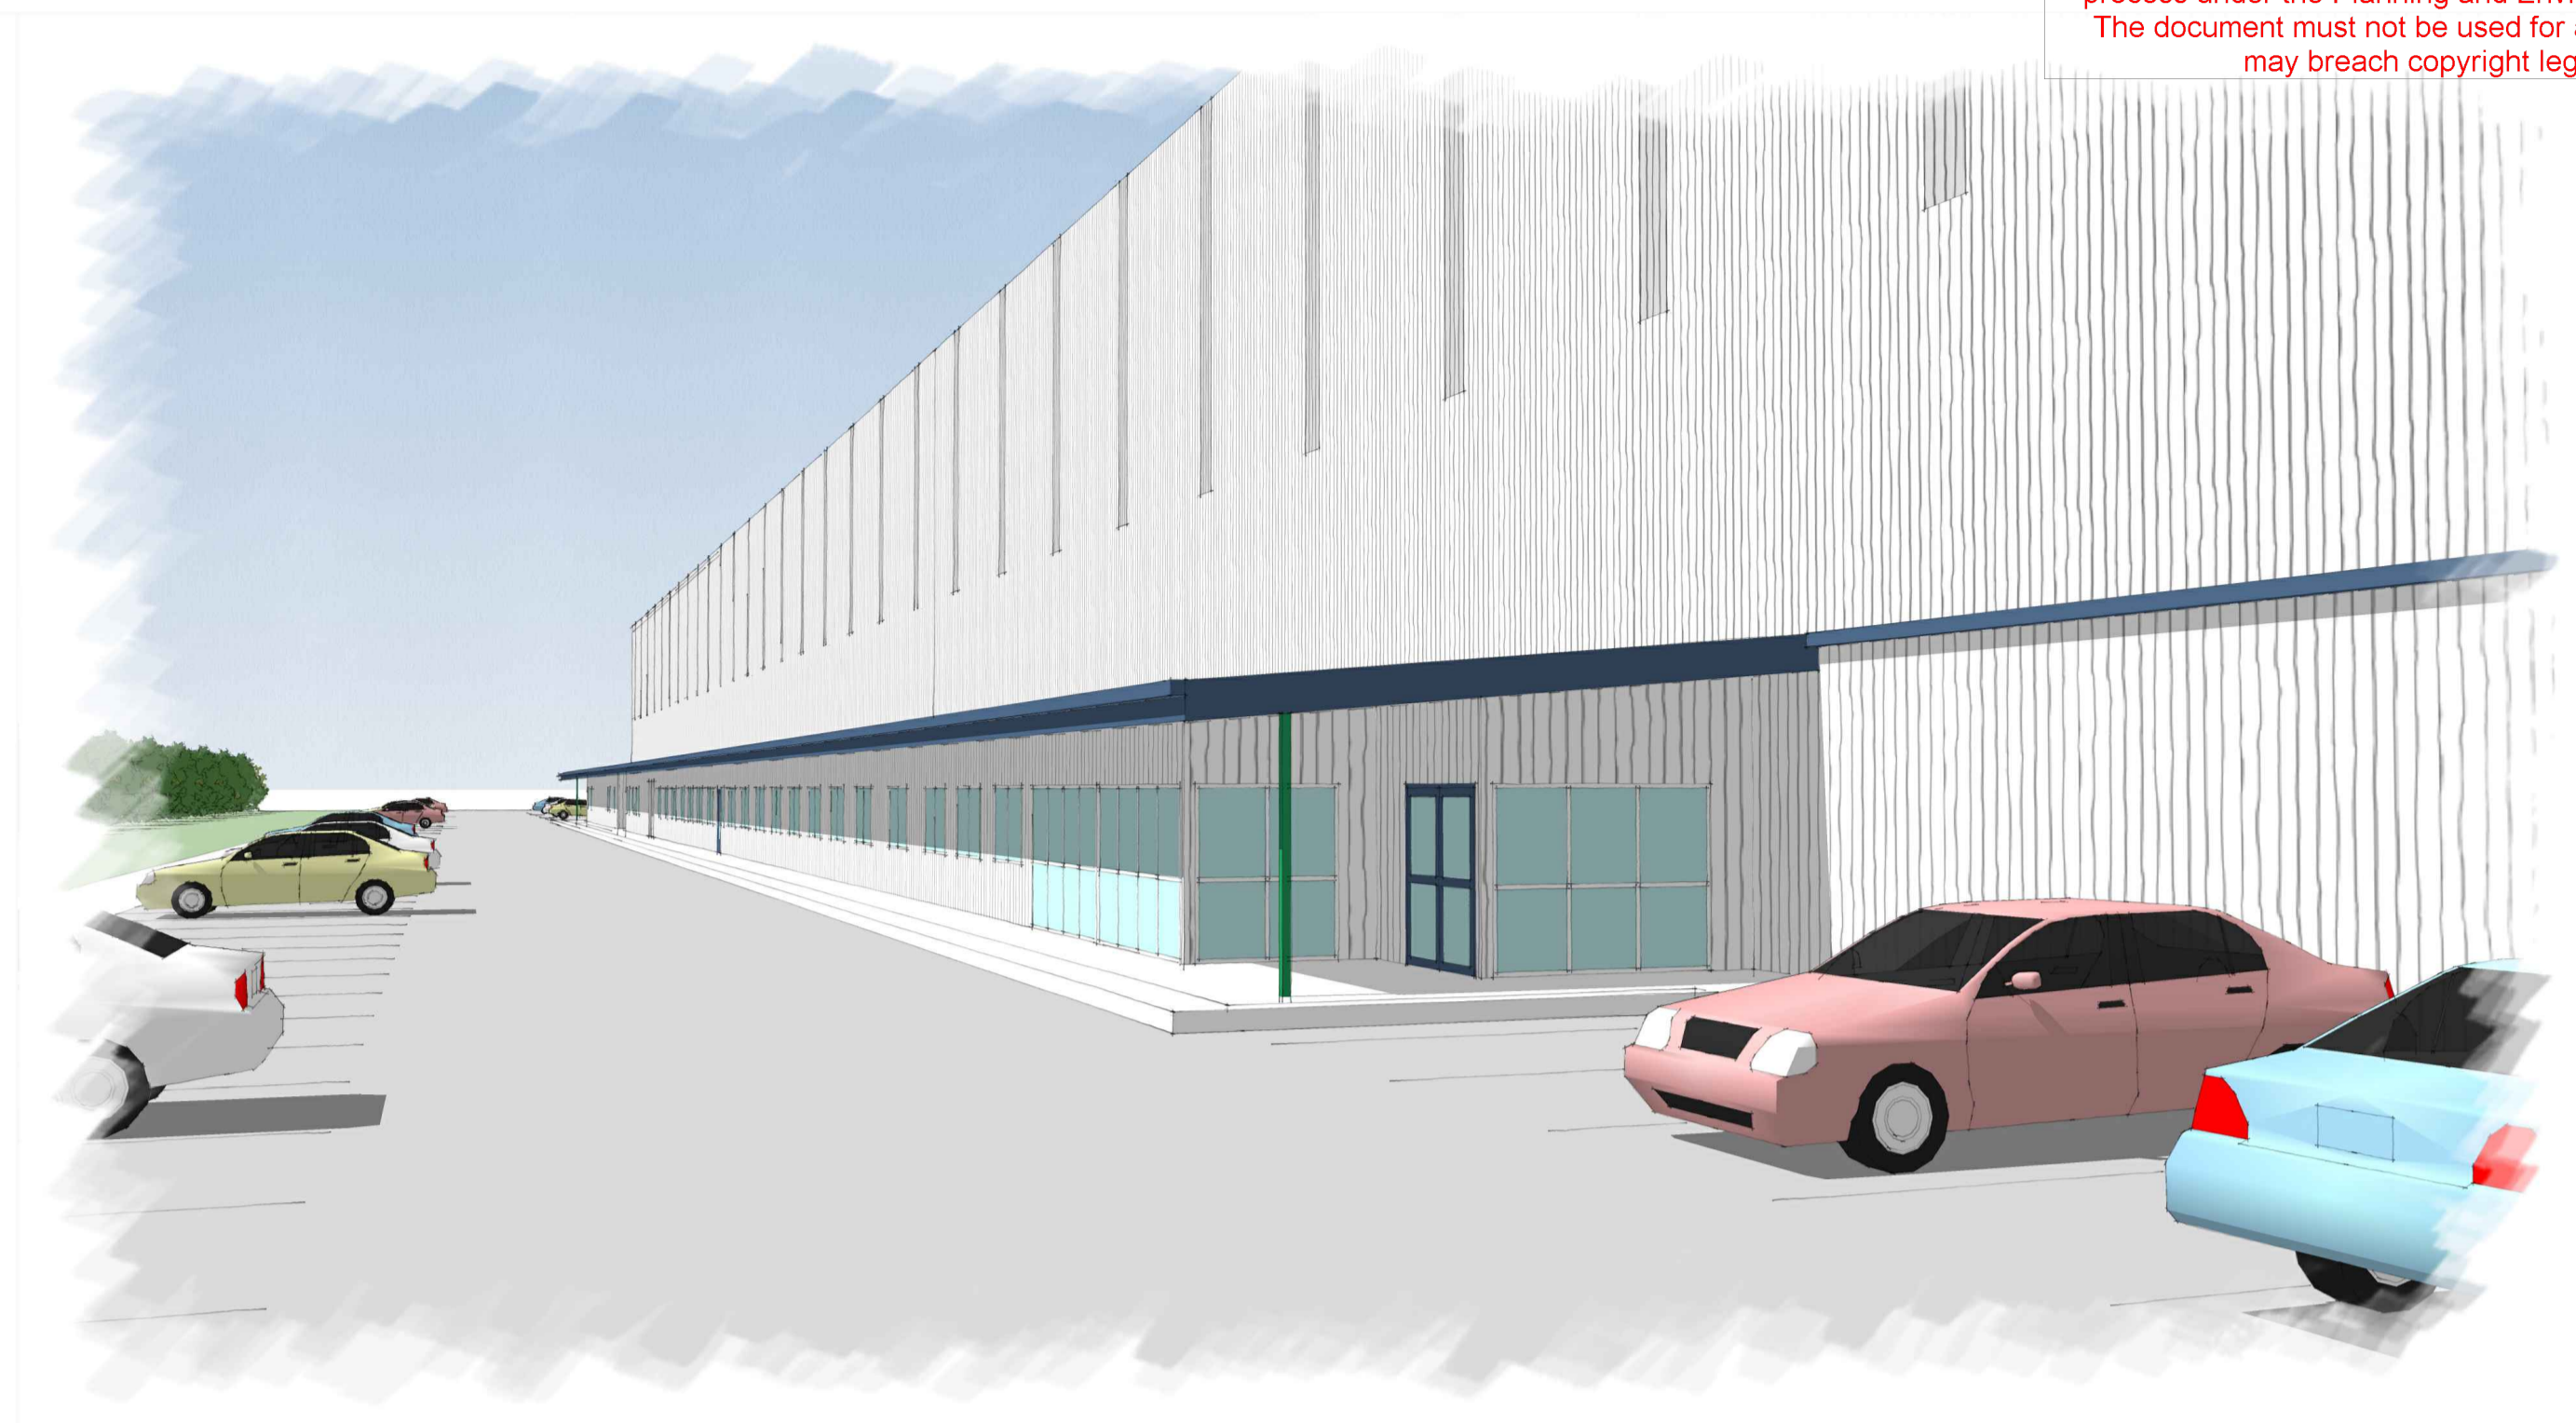

MORTON
+CO

Ballarat
424 Sturt Street (PO Box 772) Ballarat VIC 3350
03 5331 5977

Geelong
2 Malop Street, Geelong VIC 3220
03 5221 7885

mortonco.com.au

3d views

job no. 23045

date 16 APRIL 2026

drawing no. TP11

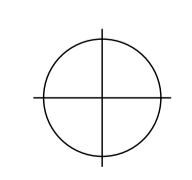


plate processing centre - 20 bay extension
thornton engineering - 370 bacchus marsh road, corio

FILE NAME: G:\Thornton Engineering - Plate Shop Expansion (23045)\1. Drawings\1. AutoCAD\1. Design\A.S. TP.2026 Work\260416 Plate Processing Workshop - TP08.dwg