


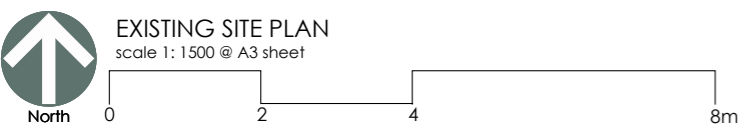


PP
The Planning Professionals


project	PROJECT DESCRIPTION
drawing	PA 01 EXISTING SITE PLAN
address	351-359 PORTARLINGTON ROAD, MOOLAP
date	August 2025
project number	24055 PA
po box 7076	geelong west vic 3218 t 1300 438 877 info@theplanningprofessionals.com.au abn 89 007 435 565
revision	date
notes	do not scale off the drawings. refer to written dimensions only. verify all site measurements, levels & features prior to commencement. notify this office if any discrepancies.



This copied document is made available for the sole purpose of enabling its consideration and review as part of a planning process under the Planning and Environment Act 1987. The document must not be used for any purpose which may breach copyright legislation

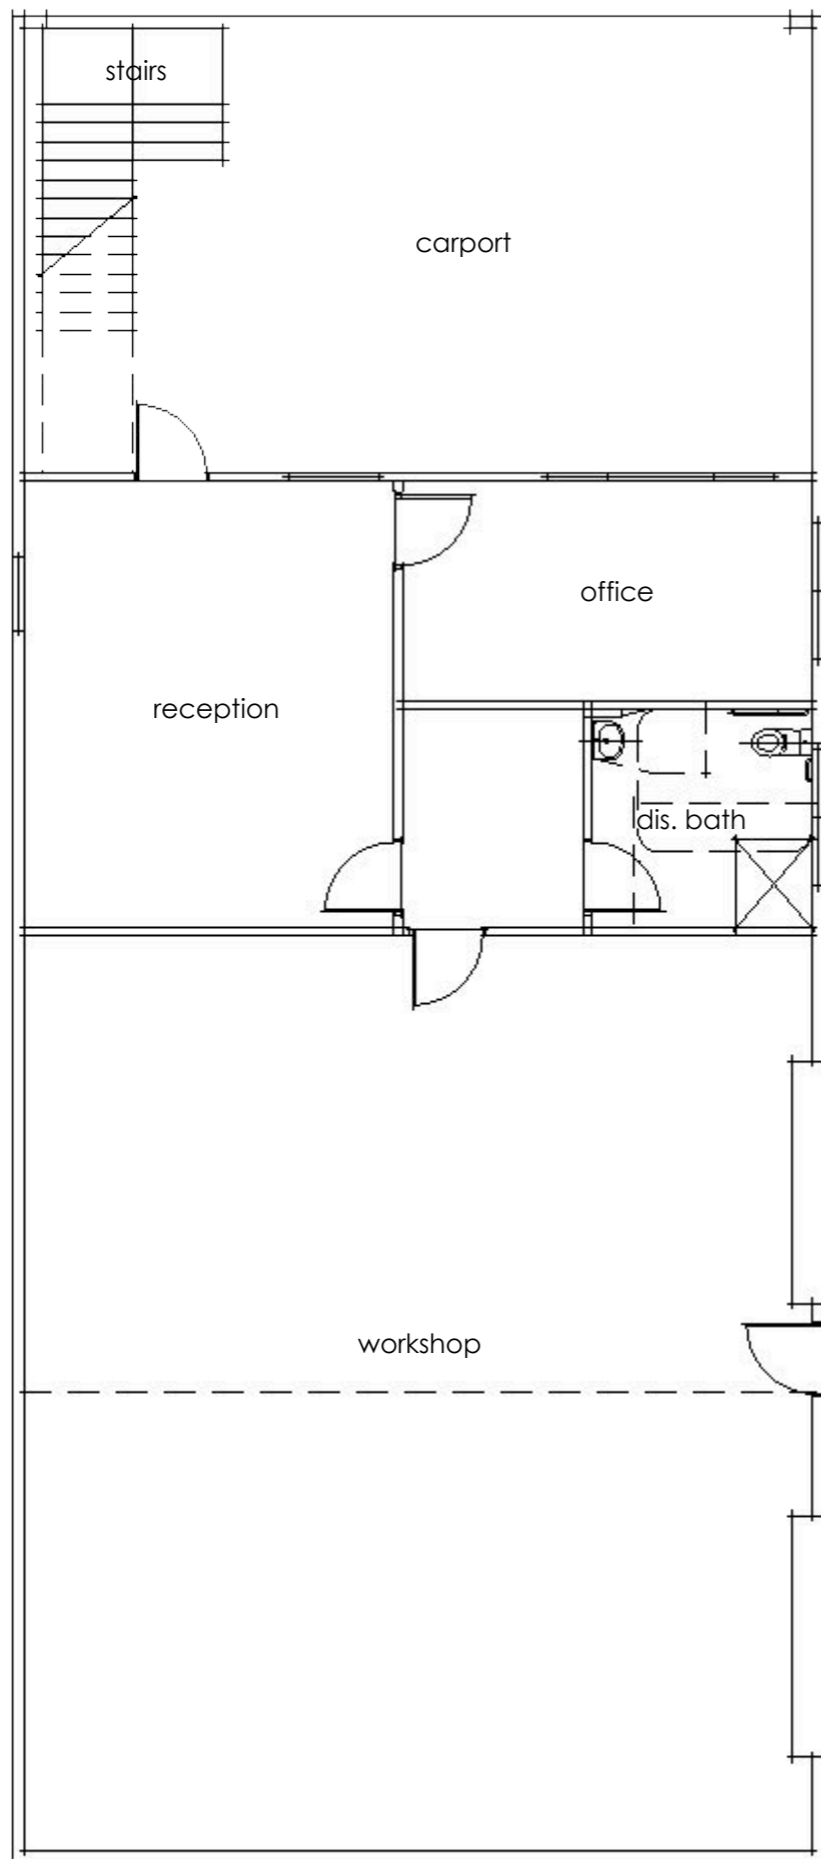

EXISTING GROUND FLOOR PLAN

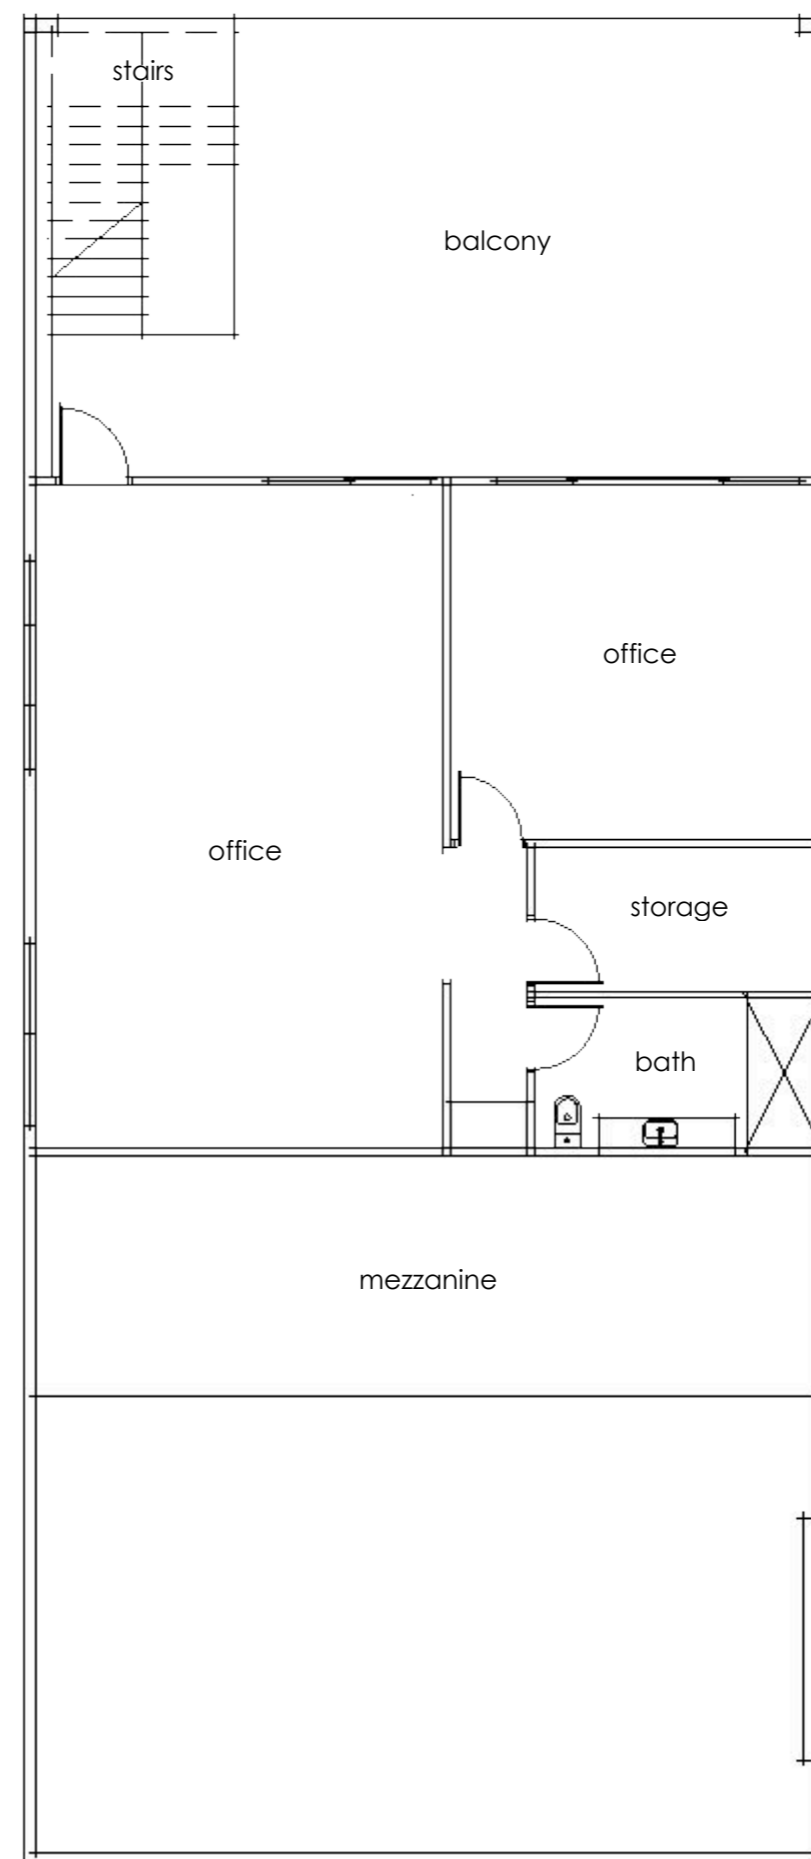

EXISTING UPPER FLOOR PLAN



The Planning Professionals

project PROJECT DESCRIPTION

drawing PA 02 EXISTING FLOOR PLANS

address 351-359 PORTARLINGTON ROAD, MOOLAP

date August 2025

project number 24055 PA

po box 7076 geelong west vic 3218
 † 1300 438 877
 info@theplanningprofessionals.com.au
 abn 89 007 435 565


revision	date

notes
 do not scale off the drawings.
 refer to written dimensions only.
 verify all site measurements, levels & features prior to commencement.
 notify this office if any discrepancies.



copyright 2025



This copied document is made available for the sole purpose of enabling its consideration and review as part of a planning process under the Planning and Environment Act 1987. The document must not be used for any purpose which may breach copyright legislation

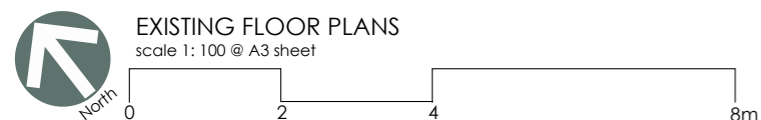

EXISTING FLOOR PLANS
 scale 1: 100 @ A3 sheet

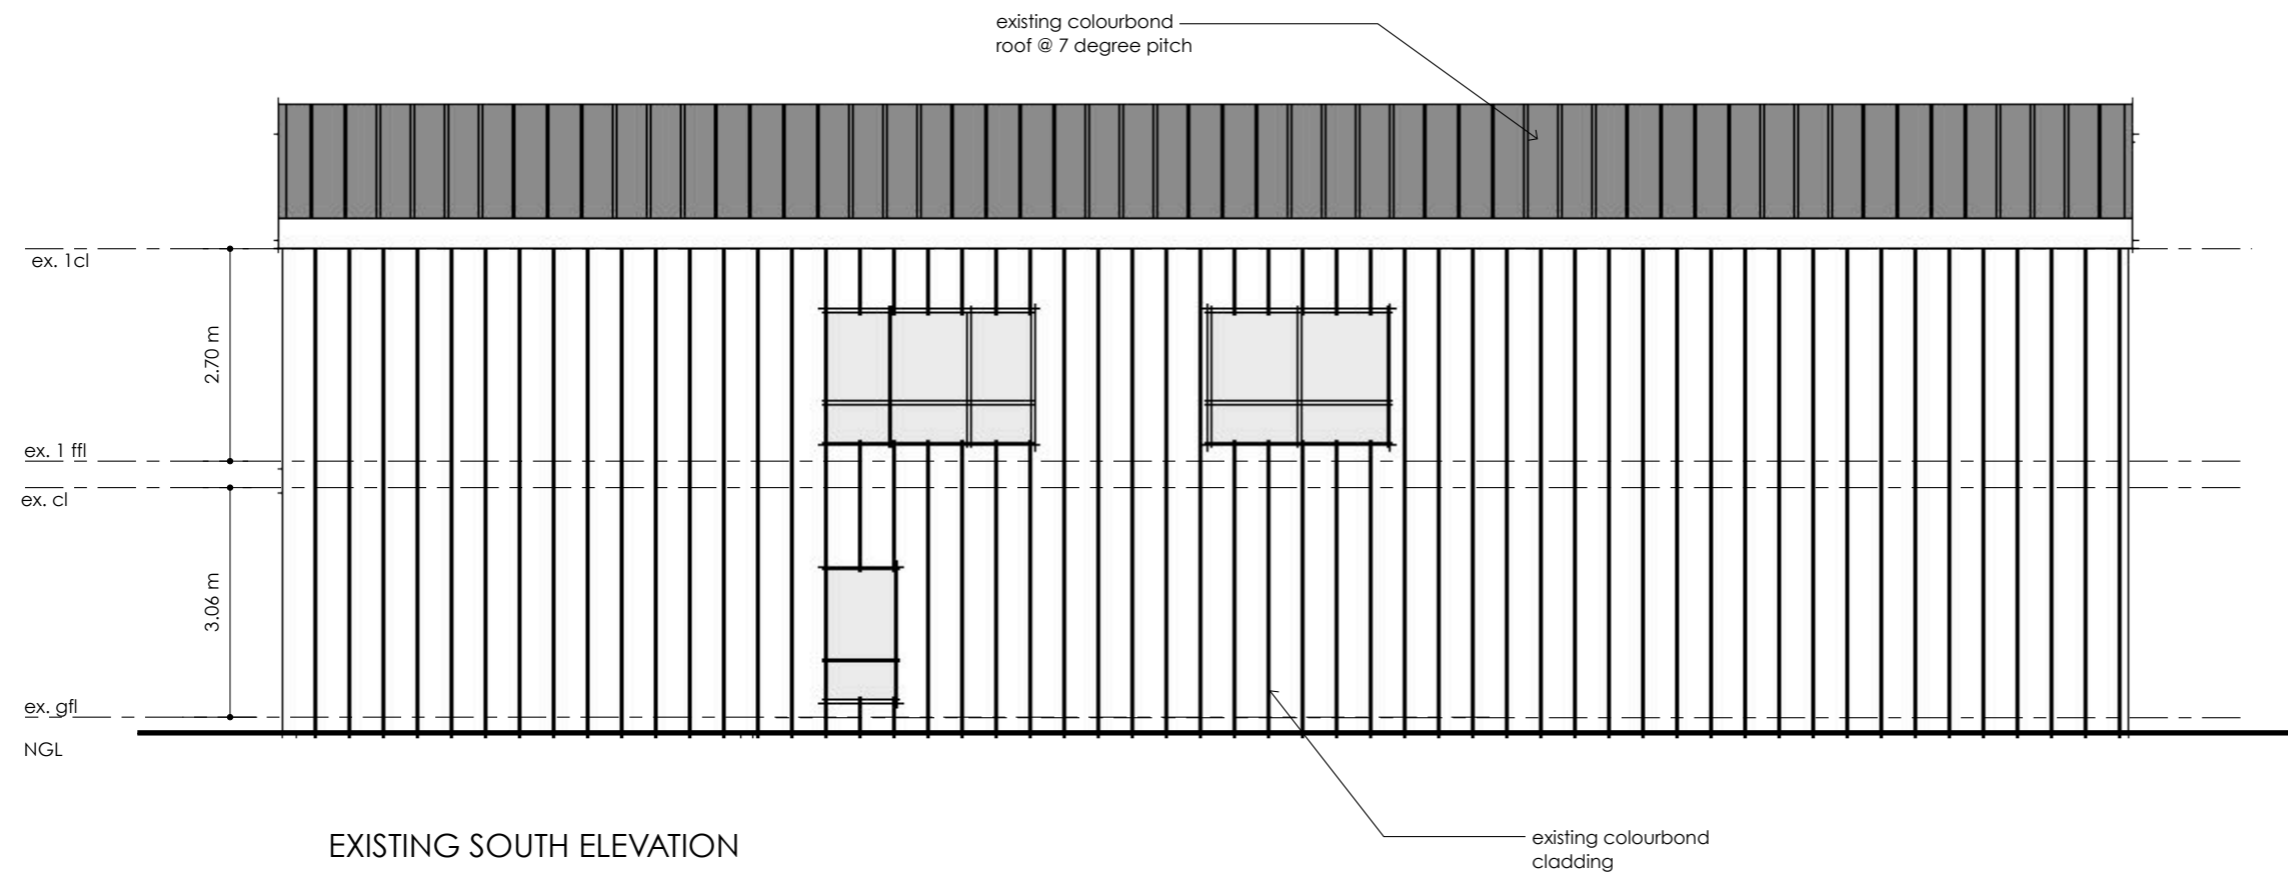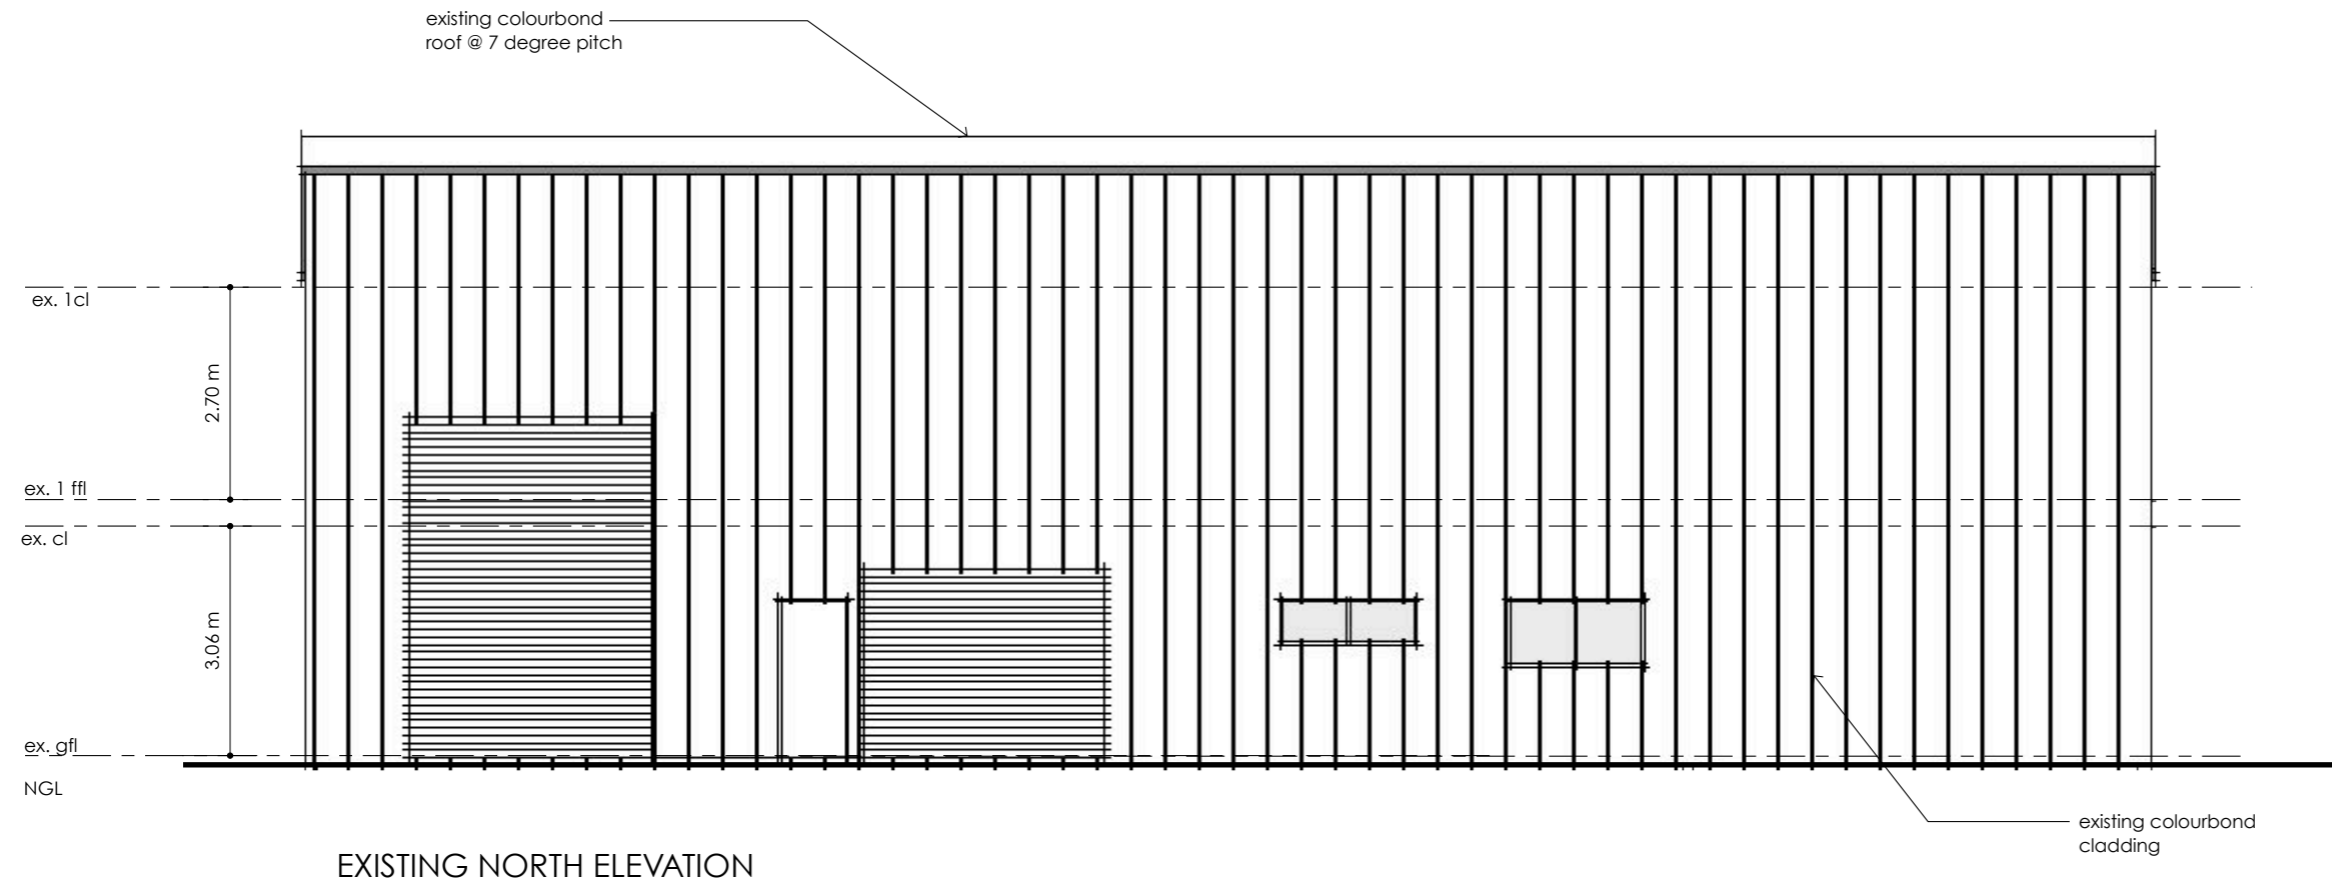


project	PROJECT DESCRIPTION
drawing	PA 03 EXISTING ELEVATIONS
address	351-359 PORTARLINGTON ROAD, MOOLAP
date	August 2025
project number	24055 PA
po box 7076	geelong west vic 3218 t 1300 438 877 info@theplanningprofessionals.com.au abn 89 007 435 565

revision	date


notes

do not scale off the drawings. refer to written dimensions only. verify all site measurements, levels & features prior to commencement. notify this office if any discrepancies.


copyright 2025

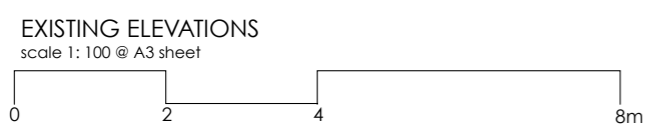

This copied document is made available for the sole purpose of enabling its consideration and review as part of a planning process under the Planning and Environment Act 1987. The document must not be used for any purpose which may breach copyright legislation

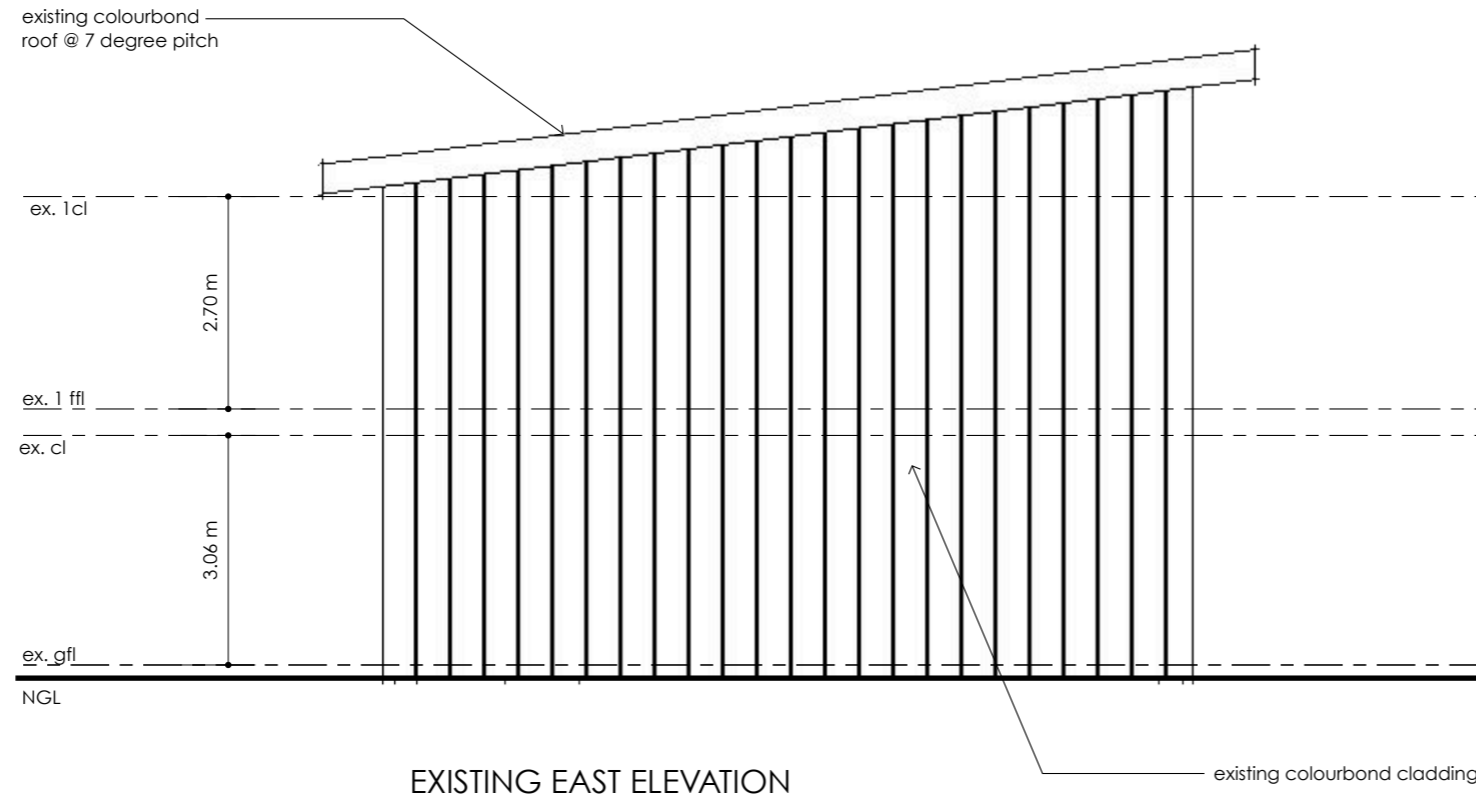

EXISTING EAST ELEVATION

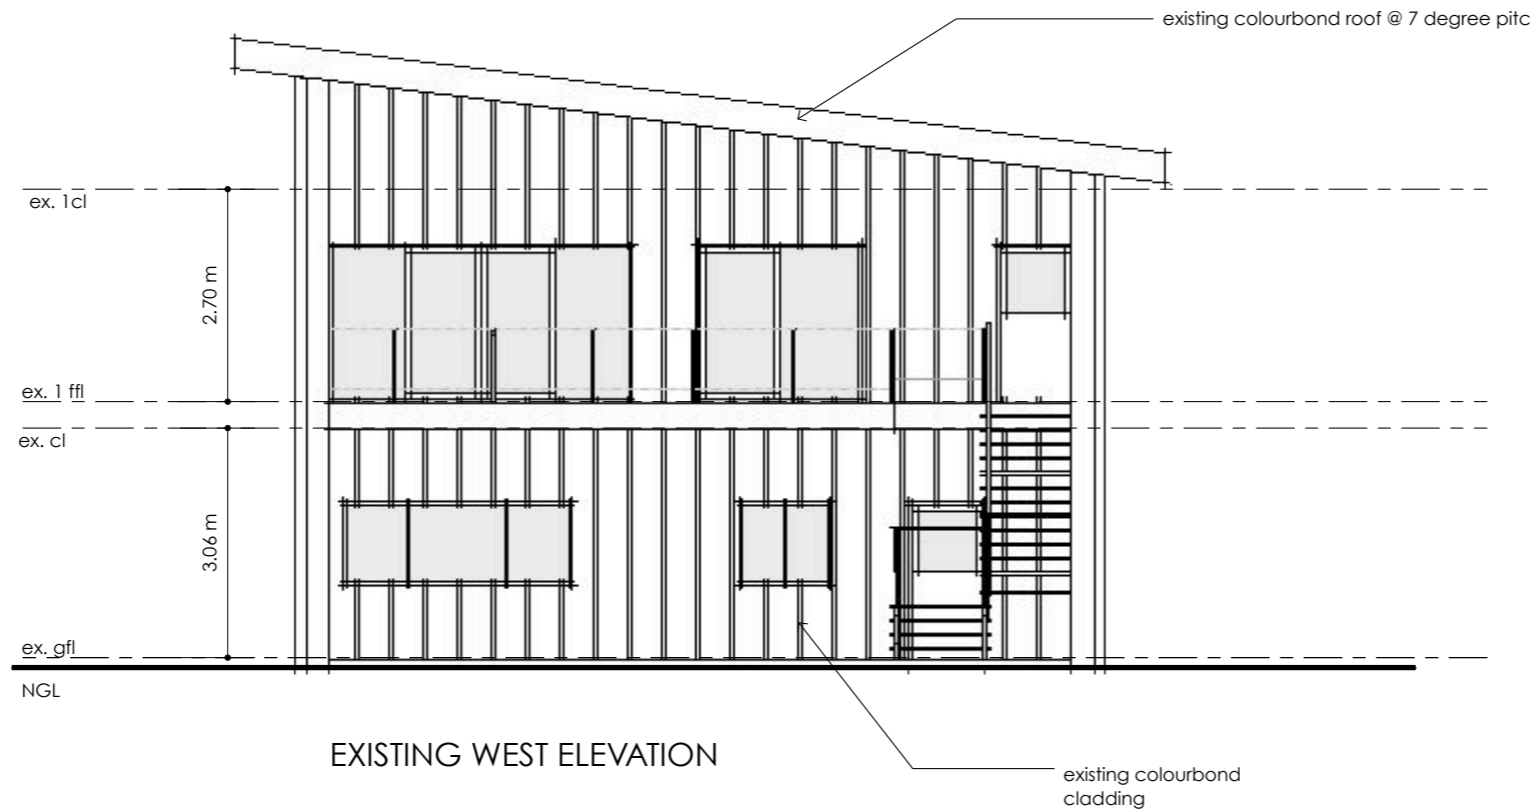

EXISTING WEST ELEVATION



The Planning Professionals

project	PROJECT DESCRIPTION	
drawing	PA 04	EXISTING ELEVATIONS
address	351-359 PORTARLINGTON ROAD, MOOLAP	
date	August 2025	
project number	24055	PA
po box 7076	geelong west vic 3218	† 1300 438 877
	info@theplanningprofessionals.com.au	
	abn 89 007 435 565	
revision	date	
notes		

do not scale off the drawings.
refer to written dimensions only.
verify all site measurements, levels & features prior to commencement.
notify this office if any discrepancies.

copyright 2025




EXISTING ELEVATIONS
scale 1: 100 @ A3 sheet




This copied document is made available for the sole purpose of enabling its consideration and review as part of a planning process under the Planning and Environment Act 1987. The document must not be used for any purpose which may breach copyright legislation

This copied document is made available for the sole purpose of enabling its consideration and review as part of a planning process under the Planning and Environment Act 1987. The document must not be used for any purpose which may breach copyright legislation

LEGEND

 DENOTES AREAS TO BE CONVERTED TO CARETAKERS RESIDENCE

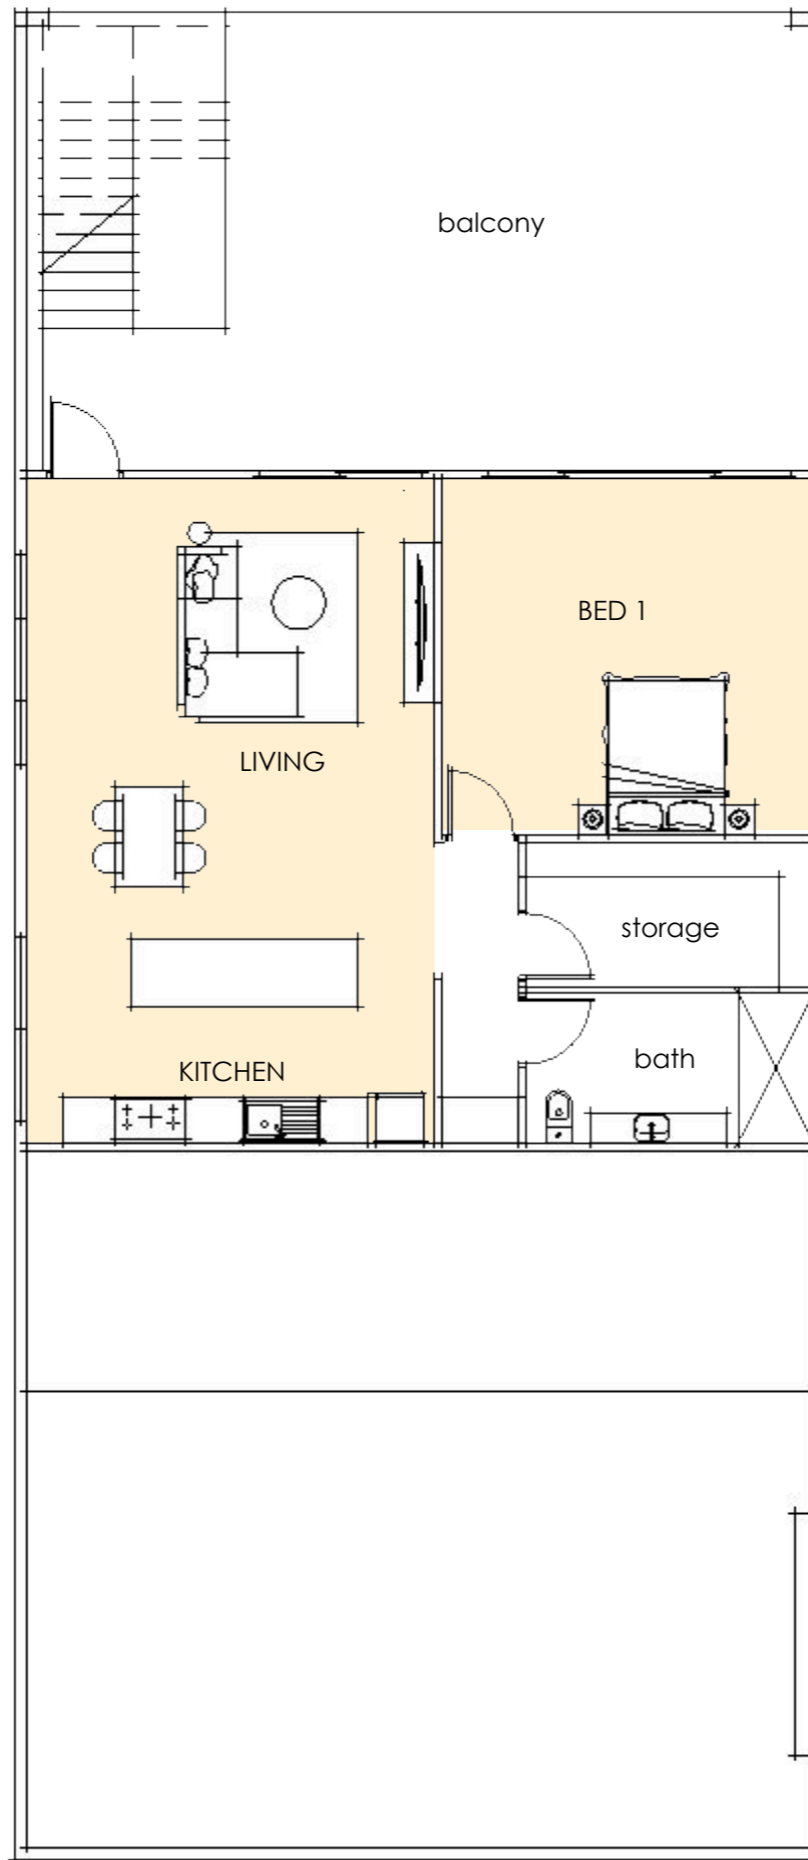

PROPOSED UPPER FLOOR PLAN



The Planning Professionals

project PROJECT DESCRIPTION

drawing PA 05 PROPOSED UPPER FLOOR PLAN

address 351-359 PORTARLINGTON ROAD, MOOLAP

date August 2025

project number 24055 PA

po box 7076 geelong west vic 3218
 † 1300 438 877
 info@theplanningprofessionals.com.au
 abn 89 007 435 565

revision	date

notes
 do not scale off the drawings.
 refer to written dimensions only.
 verify all site measurements, levels & features prior to commencement.
 notify this office if any discrepancies.

copyright 2025

