


PROPOSED STAGING

- 1. - PROPOSED CARPARKING AND POD OF FOUR BEDS AND UPPER LEVEL STAFF ROOM
- 1. - MARY COSTA HOUSE - RELOCATE PIANO ROOM AND CREATE NEW RESIDENTS ROOM
- 1. - MARY COSTA HOUSE - EXTEND/RENOVATE AND RELOCATE NEW ADMIN AREAS
- 2. - BORRELA - RENOVATE NEW ADMIN. ENTRY AND KITCHEN AREA
- 3. - BORRELA - NEW MEMORY UNIT (REFURB EXISTING)
- 4. - FUTURE JORDAN WING DEVELOPMENT AND CARPARKING

NOTE - THIS STAGING PROPOSAL IS SUBJECT TO CHANGE DUE TO UNFORSEEN CHANGES TO SCHEDULING OR CIRCUMSTANCES

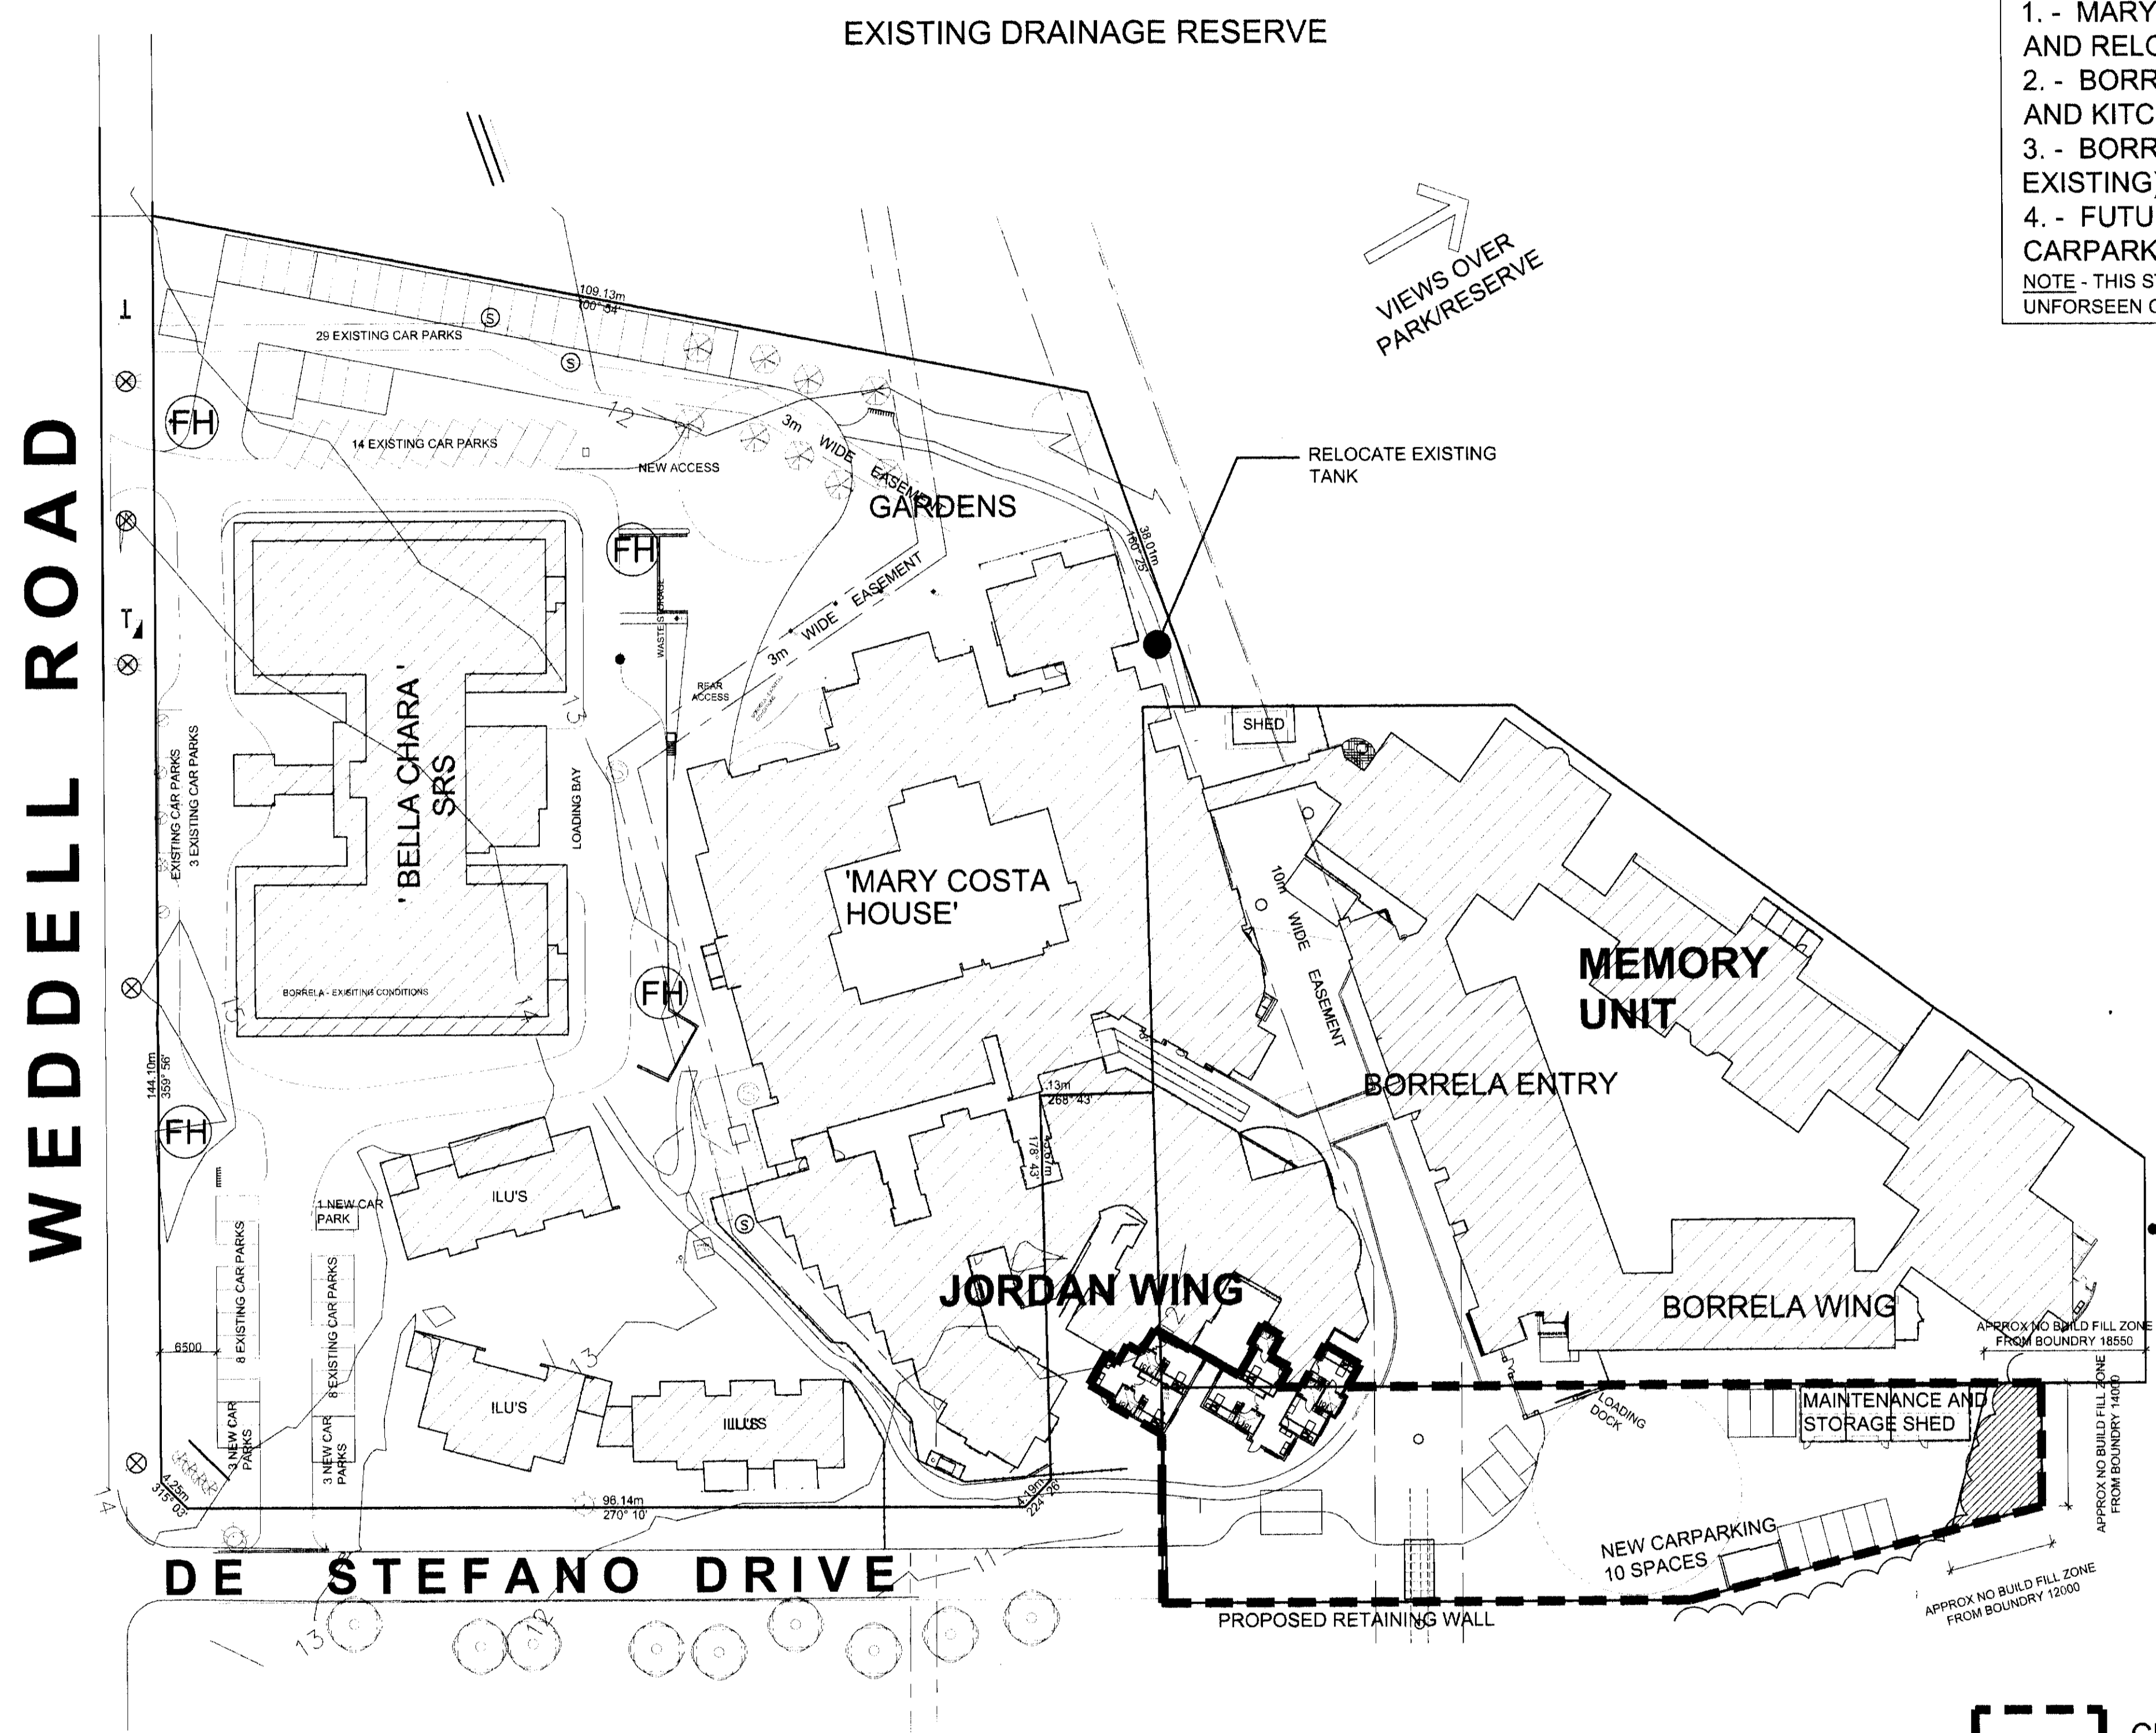

DESIGNATED TERMITE PRONE AREA


EXISTING AREAS
 EXISTING MARY COSTA HOUSE FLOOR AREA - 1608.5 Sq m
 EXISTING BORRELA HOUSE - 2436.57 Sq m
 EXISTING BELLA CHARA INCL. VERANDAHS - 3733.7 Sq m

PROPOSED AREAS
 PROPOSED MARY COSTA HOUSE FLOOR AREA - 2053.5 Sq m
 EXISTING BORRELA HOUSE - 948.29 Sq m
 PROPOSED BORRELA WING AND ENTRY - 1541.62 Sq m

DOC:
 BOX:
 CREATE 1000mm HIGH LEVY WALL TO RELEVANT AUTHORITIES APPROVAL AS REQUIRED

--- CURRENT APPLICATION - STAGE 2B

TOWN PLANNING APPLICATION
 ALL DETAILS ARE FOR TOWN PLANNING PURPOSES ONLY.
 THESE DOCUMENTS ARE NOT TO BE USED FOR ANY OTHER PURPOSES

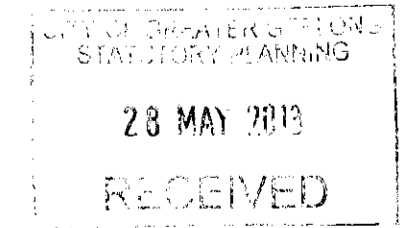


PROPOSED SITE PLAN

SCALE 1:500 (sheet size A1) SCALE 1:1000 (sheet size A3)

STAGE 2B



title: TOWN PLANNING APP - 14-05-13	proposed: PROPOSED JORDAN WING	for: MULTICULTURAL AGED CARE SERVICES GEELONG INC.	at: WEDDELL Rd, GEELONG Nth 3215
job no: 09-825	revision: R7	sheet: TP02	date: APRIL 2013

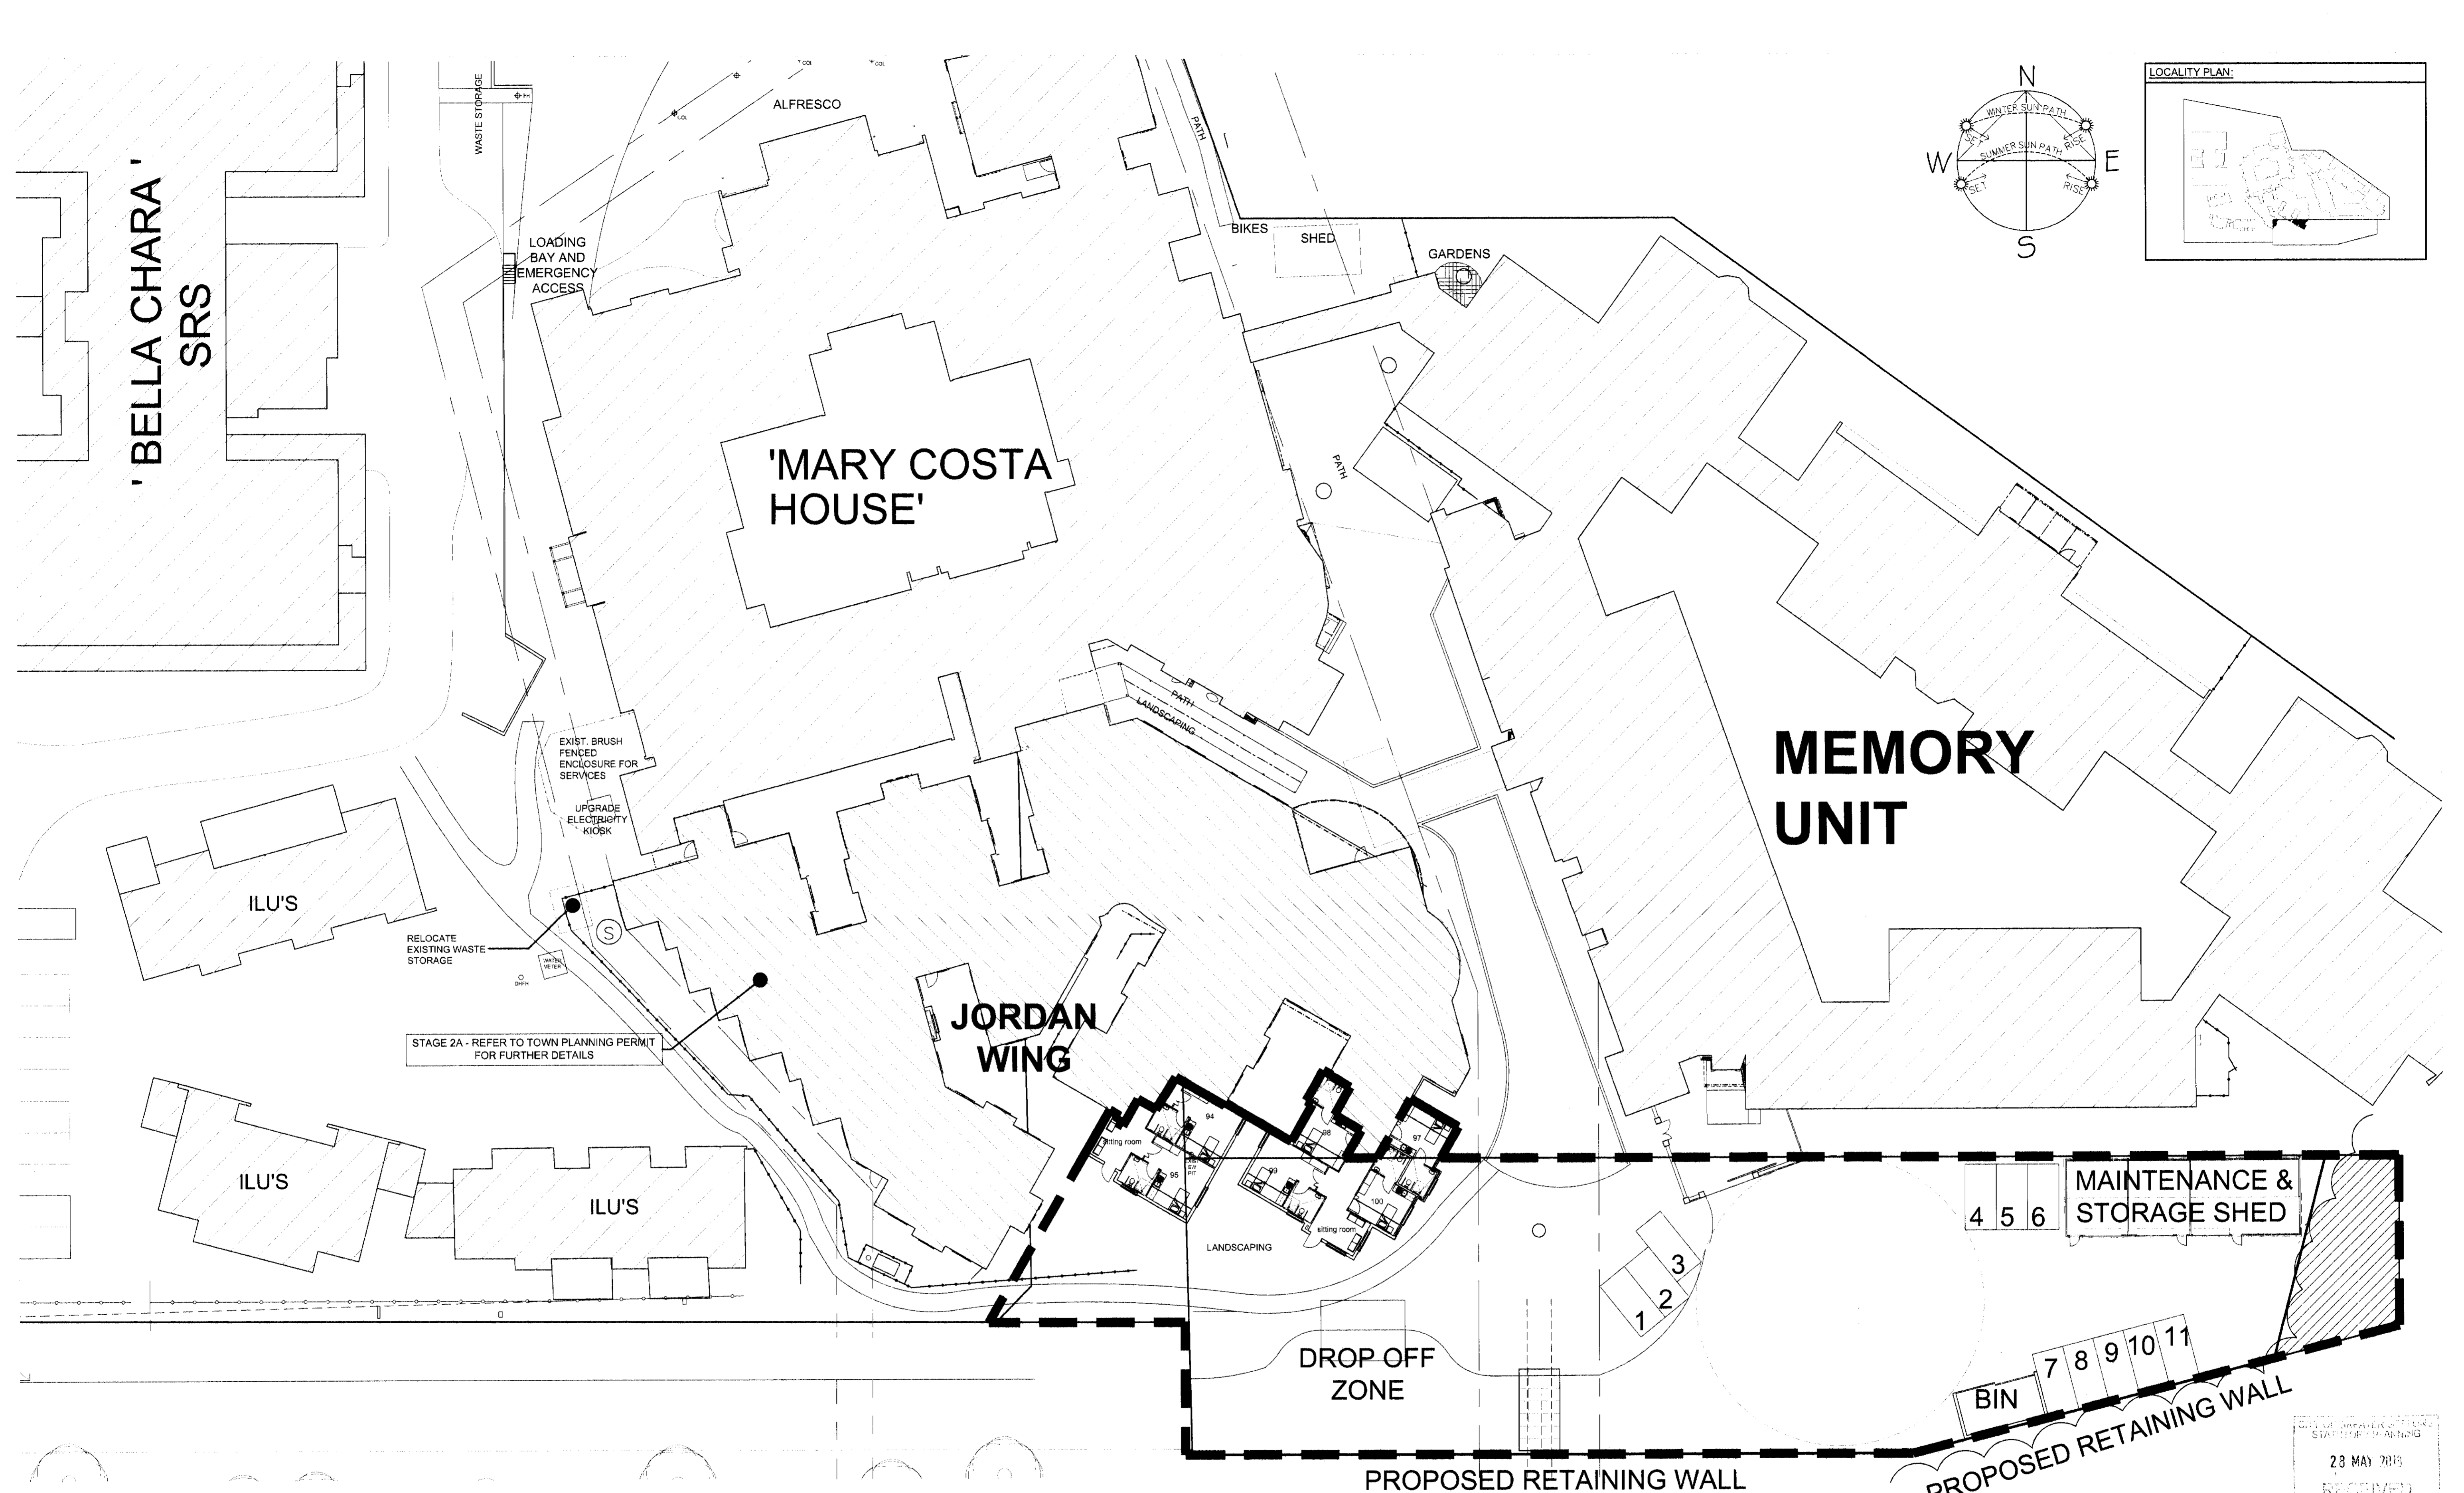

TOWN PLANNING APPLICATION
 ALL DETAILS ARE FOR TOWN PLANNING PURPOSES ONLY.
 THESE DOCUMENTS ARE NOT TO BE USED FOR ANY
 OTHER PURPOSES

PROPOSED ENLARGED SITE PLAN

SCALE 1:250 (sheet size A1) SCALE 1:500 (sheet size A3)

STAGE 2B

[Dashed Box] CURRENT APPLICATION -
 STAGE 2B



DT David
 Trease
 Design and Drafting Solutions
 785 Ruby - Arwata Road
 Ruby, Victoria, 3561
 phone: (03) 96 822 119
 fax: (03) 96 822 396
 mobile: 0437 025 130
 email: david@dtv.com.au

1	STAGE 2 PLANNING APPLICATION	14/05/13	AS NOTED	09-825	revision:
2	ISSUE FOR TOWN PLANNING APP.	15/05/13	JS,NW,BW,DT		
3	ISSUE FOR COORDINATES	01/16/13	date:		
4	PRELIMINARY	APRIL 2013	date:		
5	REVISION/AMENDMENT		date:		

title: TOWN PLANNING APP - 14-05-13
 proposed: JORDAN WING & MEMORY UNIT DEVELOPMENT
 for: MULTICULTURAL AGED CARE SERVICES GEELONG INC.
 at: WEDDELL Rd, GEELONG Nth 3215
 scale: AS NOTED
 job no: 09-825
 revision: TP03 R7

RECEIVED
 28 MAY 2013

MARY COSTA HOUSE

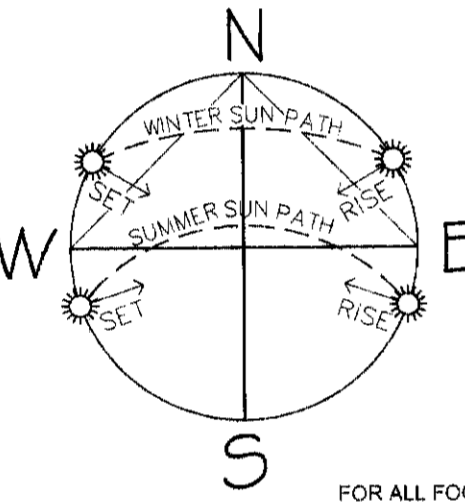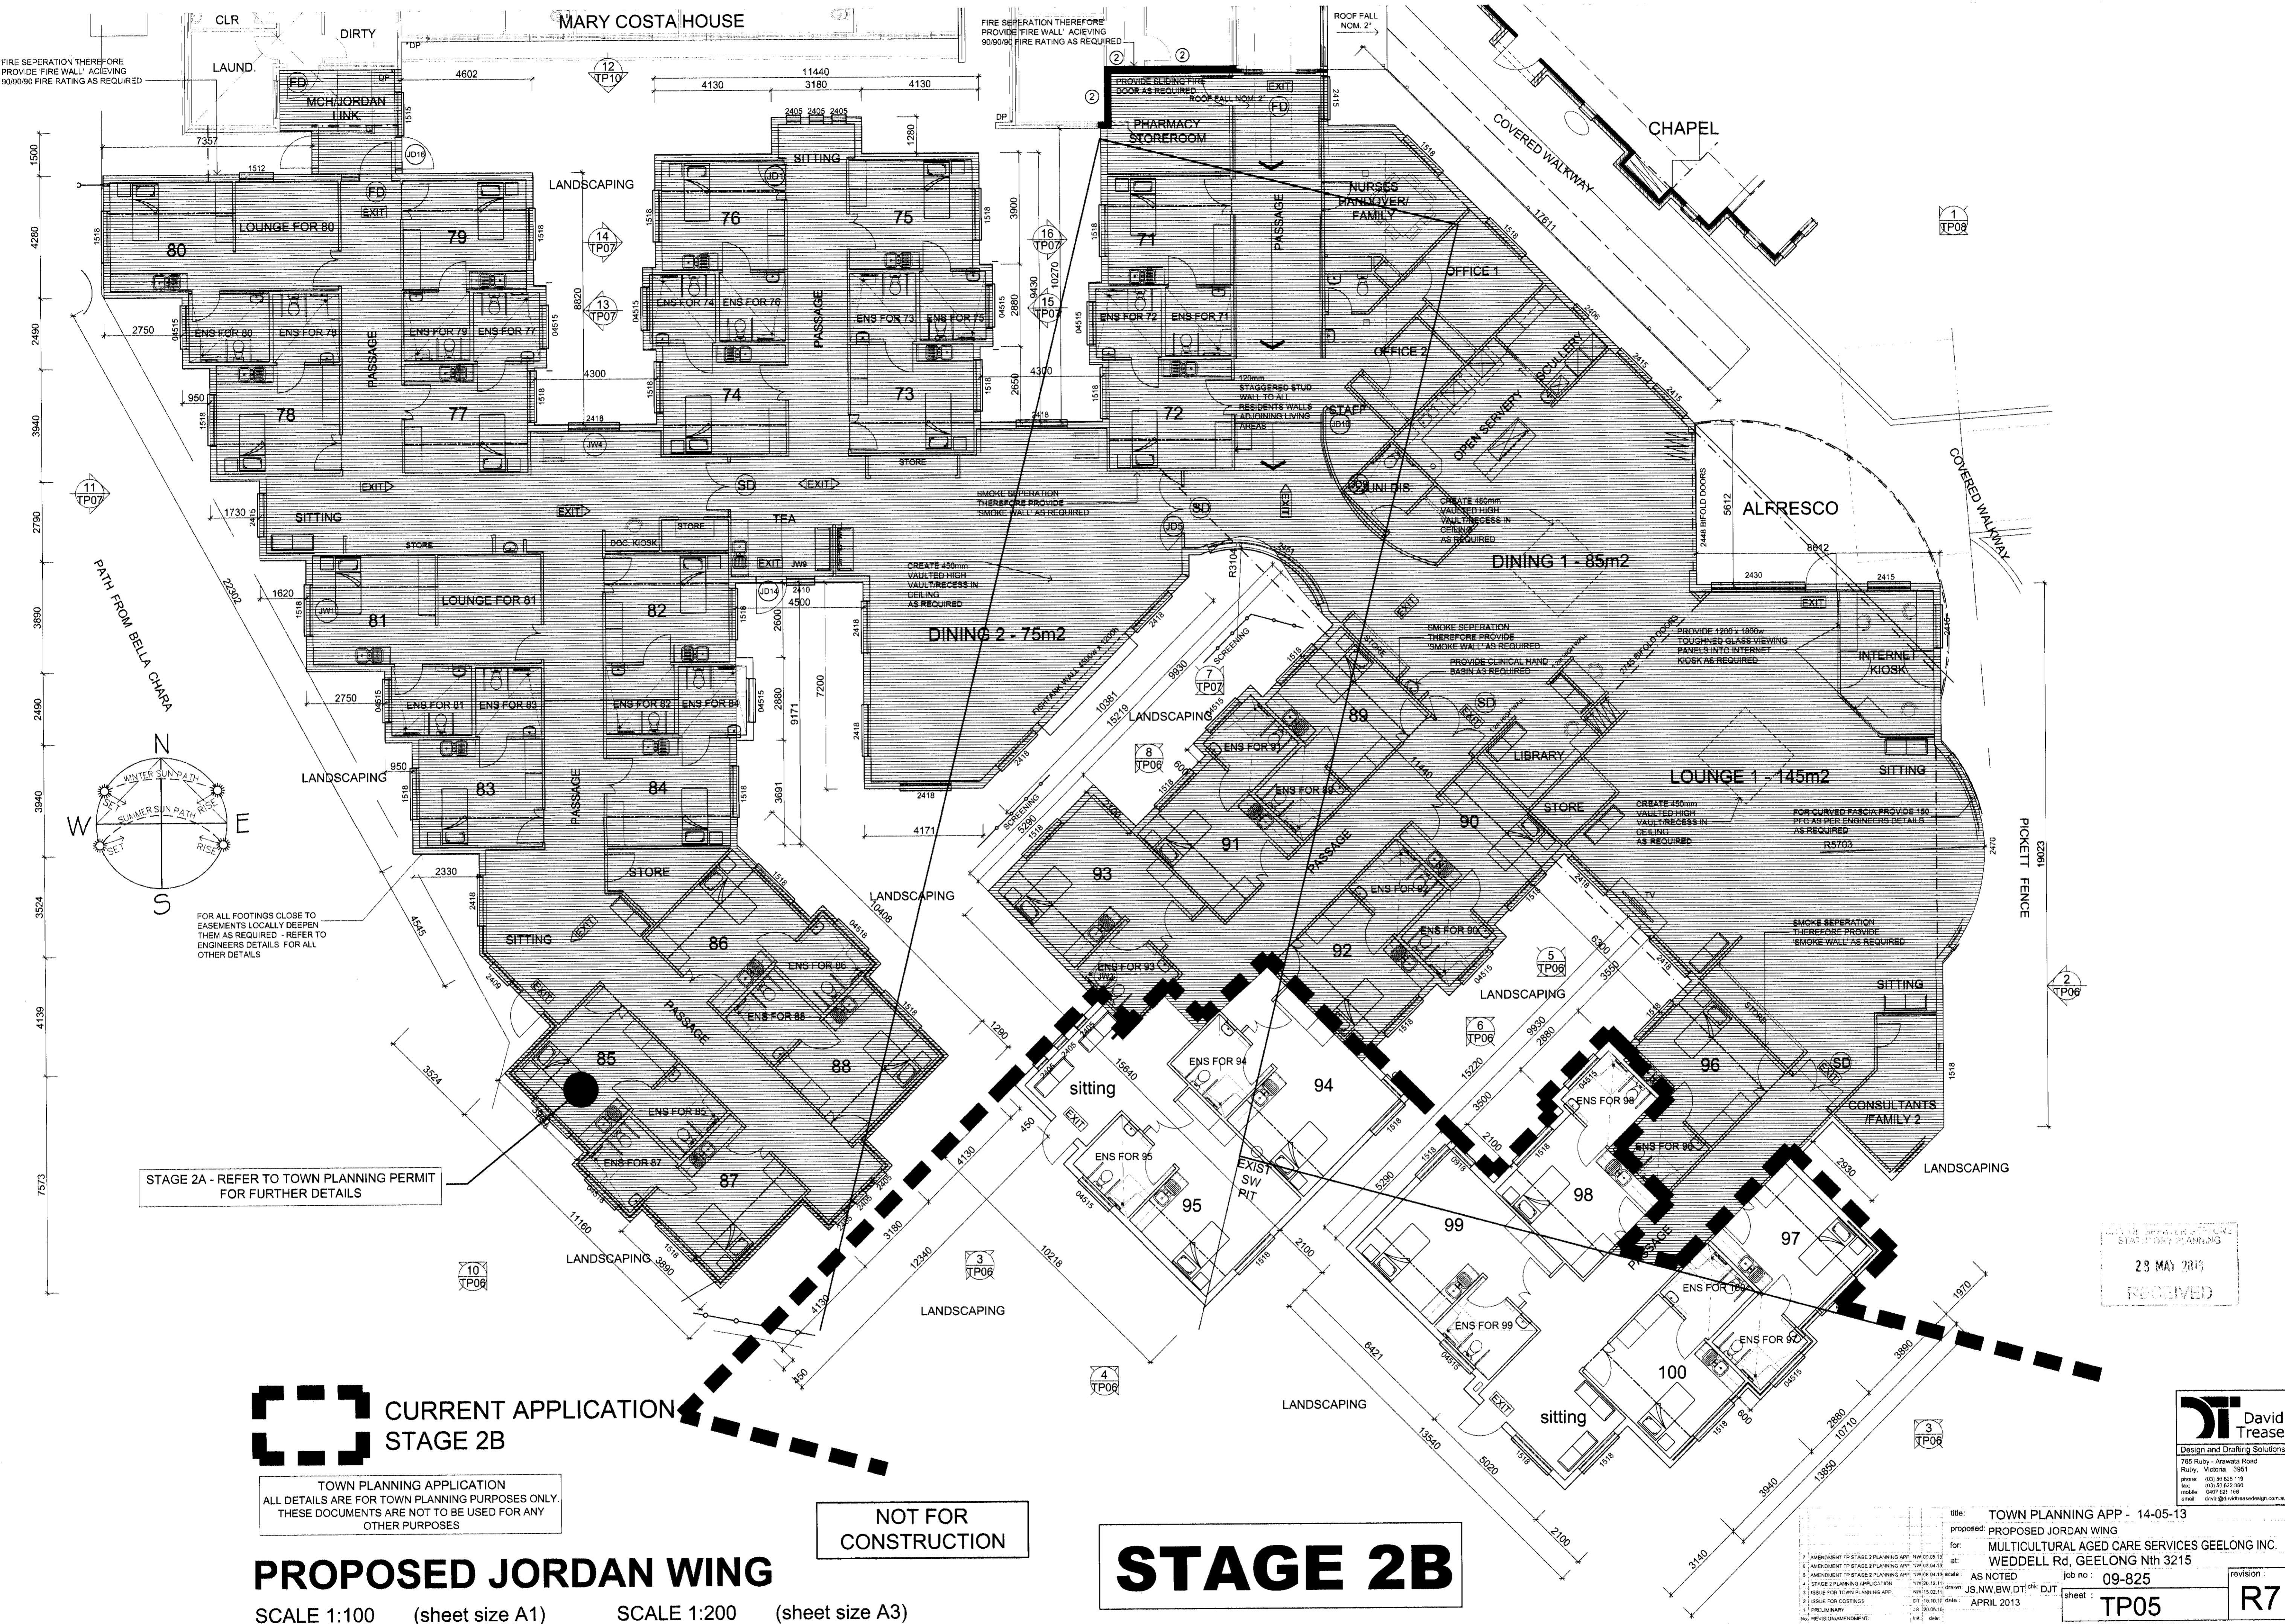

FOR ALL FOOTINGS CLOSE TO EASEMENTS LOCALLY DEEPEN THEM AS REQUIRED - REFER TO ENGINEERS DETAILS FOR ALL OTHER DETAILS

STAGE 2A - REFER TO TOWN PLANNING PERMIT FOR FURTHER DETAILS

CURRENT APPLICATION
STAGE 2B

TOWN PLANNING APPLICATION
ALL DETAILS ARE FOR TOWN PLANNING PURPOSES ONLY.
THESE DOCUMENTS ARE NOT TO BE USED FOR ANY OTHER PURPOSES

NOT FOR
CONSTRUCTION

STAGE 2B

PROPOSED JORDAN WING

SCALE 1:100 (sheet size A1) SCALE 1:200 (sheet size A3)

23 MAY 2013
RECEIVED

DT David
Traise
Design and Drafting Solutions
705 Raby - Ararat Road
Raby, Victoria 3951
phone: 053 56 825 119
fax: 053 56 822 980
mobile: 0407 628 102
email: david@traiseanddrafting.com.au

title:	TOWN PLANNING APP - 14-05-13	revision:	R7
proposed:	PROPOSED JORDAN WING	job no.:	09-825
for:	MULTICULTURAL AGED CARE SERVICES GEELONG INC. WEDDELL Rd, GEELONG Nth 3215	sheet:	TP05
drawn by:	AS NOTED	date:	APRIL 2013
checked by:	JS,NW,BW,DT		
approved by:			