


PAVING PLAN


(TO LAND BEING ACQUIRED FROM C.O.G.G.)

NOTE:
FOR SEDIMENT FENCE DETAILS REFER TO DWG. 1102-C03
FOR SECTION C REFER TO TYPICAL SECTIONS ON DWG 1102-C07

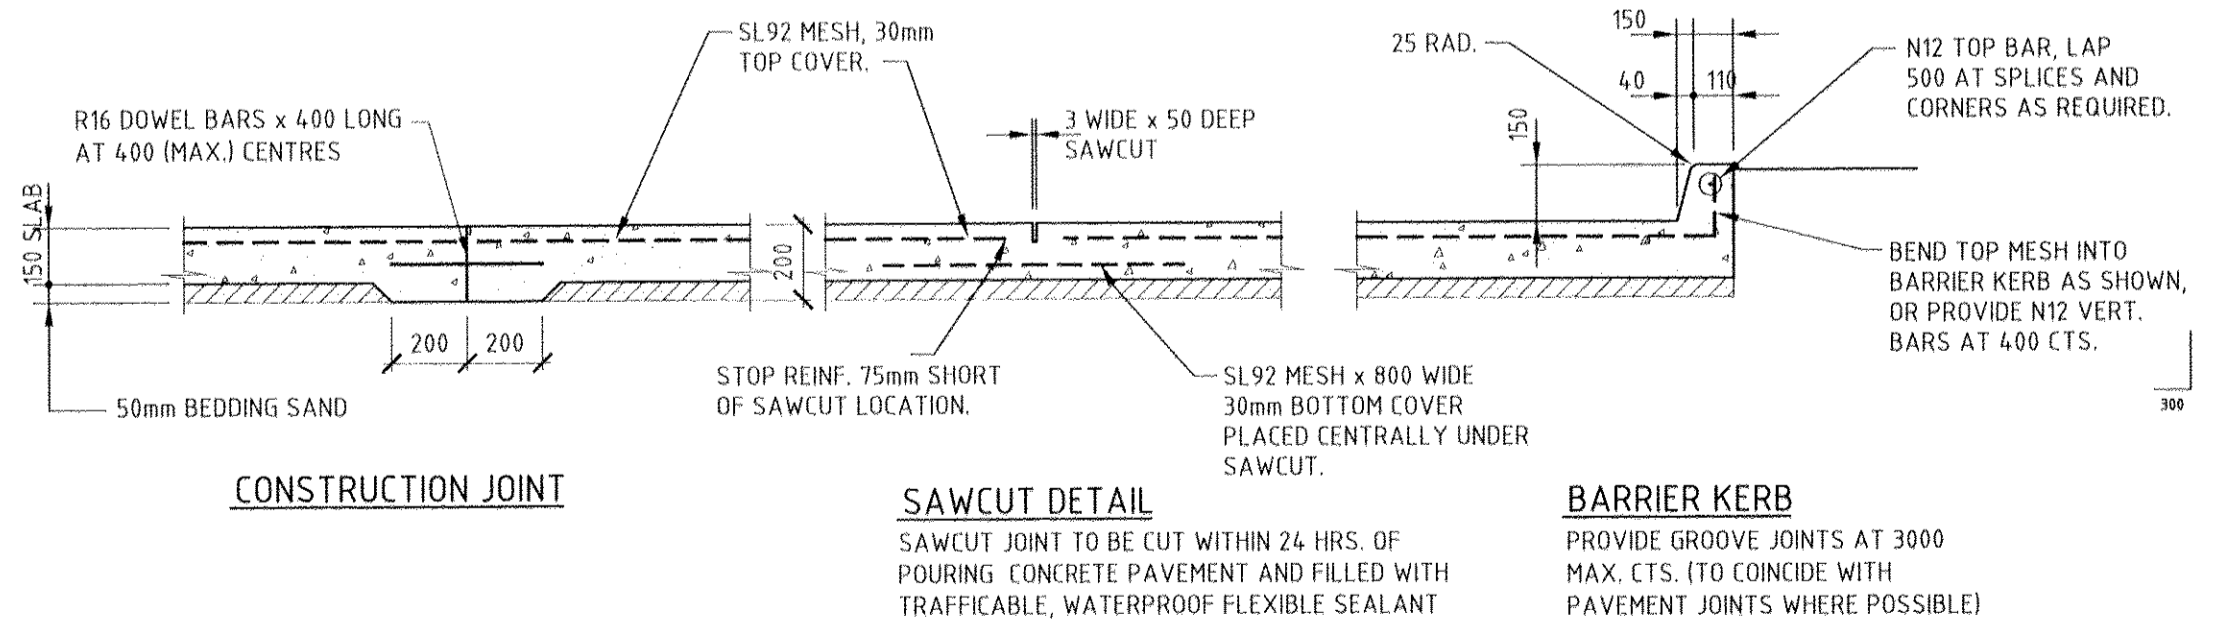

TYPICAL CONCRETE PAVEMENT DETAILS (U.N.O.)

SUBGRADE PREPARATION:
REMOVE ALL TOPSOIL AND SOIL CONTAINING ORGANIC MATTER (100mm MIN.)
PROOF ROLL AND EXCAVATE ALL SOFT SPOTS AND BACKFILL WITH CLASS 4 CRUSHED ROCK
(MAX. AGG. SIZE 40mm) COMPACTED IN 150mm LAYERS TO MATCH DENSITY OF SURROUNDING SOIL.

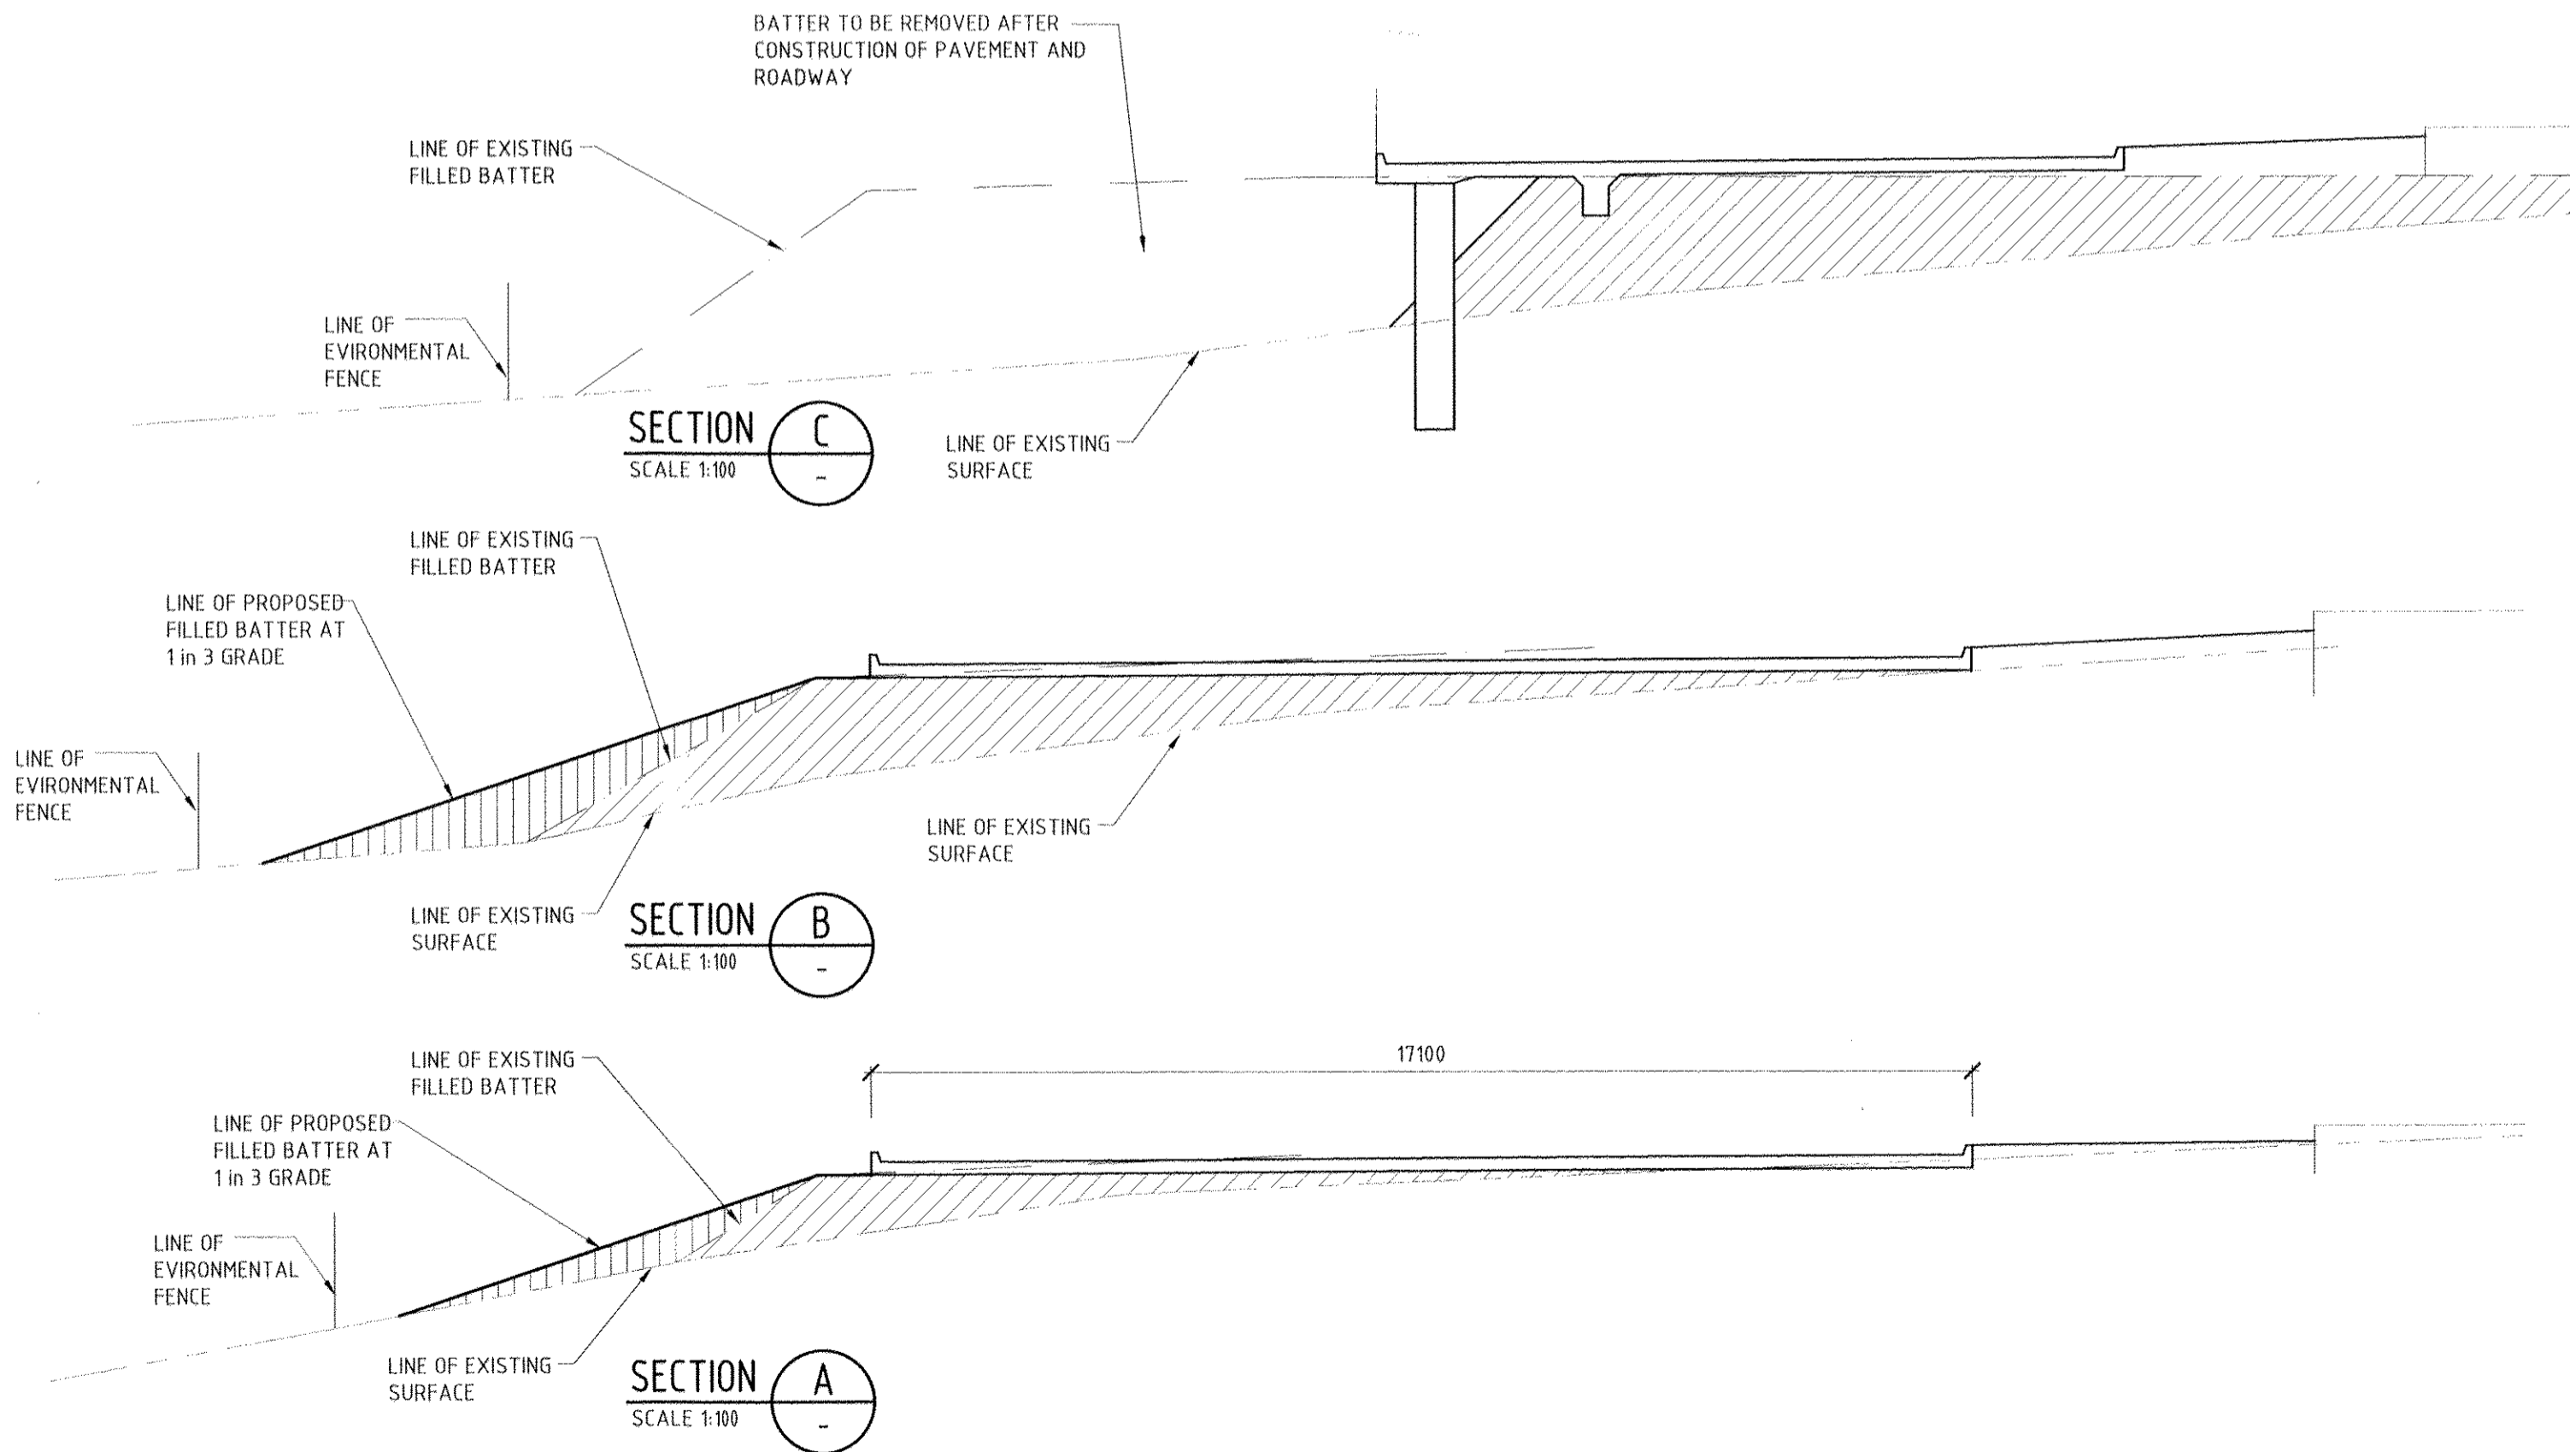

REV	DATE	REMARKS	REV	DATE	REMARKS

NOTE:
CONTRACTOR MUST VERIFY ALL DIMENSIONS ON SITE PRIOR TO THE ORDER AND OR PLACEMENT OF ANY MATERIALS.
CONTRACTOR TO NOTIFY ALL CONSULTANTS OF ANY DISCREPANCIES

PLOT DATE: 25-Jul-15 7:49:51 PM REF. No: 2380-C06-A

TITLE
PROPOSED CARPARKING, DRIVEWAY AND MAINTENANCE BUILDING, WEDDEL RD. FOR MULTICULTURAL AGED CARE SERVICE

CLIENT
D.R.A.R. CONSTRUCTIONS

C.W.F. CONSULTANTS PTY. LTD.
CONSULTING STRUCTURAL & CIVIL ENGINEERS

232 LATROBE TERRACE
GEELONG WEST, 3218
PHONE: (03) 5229 9002
FAX: (03) 5223 2757

B.P. EC-1146
A.C.N. 130 054 465

DESIGNED C.F.	DRAWN R.G.
DATE JUL 13	SCALE 1:200
CHECKED	No. IN SET
REF. No. 1102 - C08	