




This copied document is made available for the sole purpose of enabling its consideration and review as part of a planning process under the Planning and Environment Act 1987. The document must not be used for any purpose which may breach copyright legislation

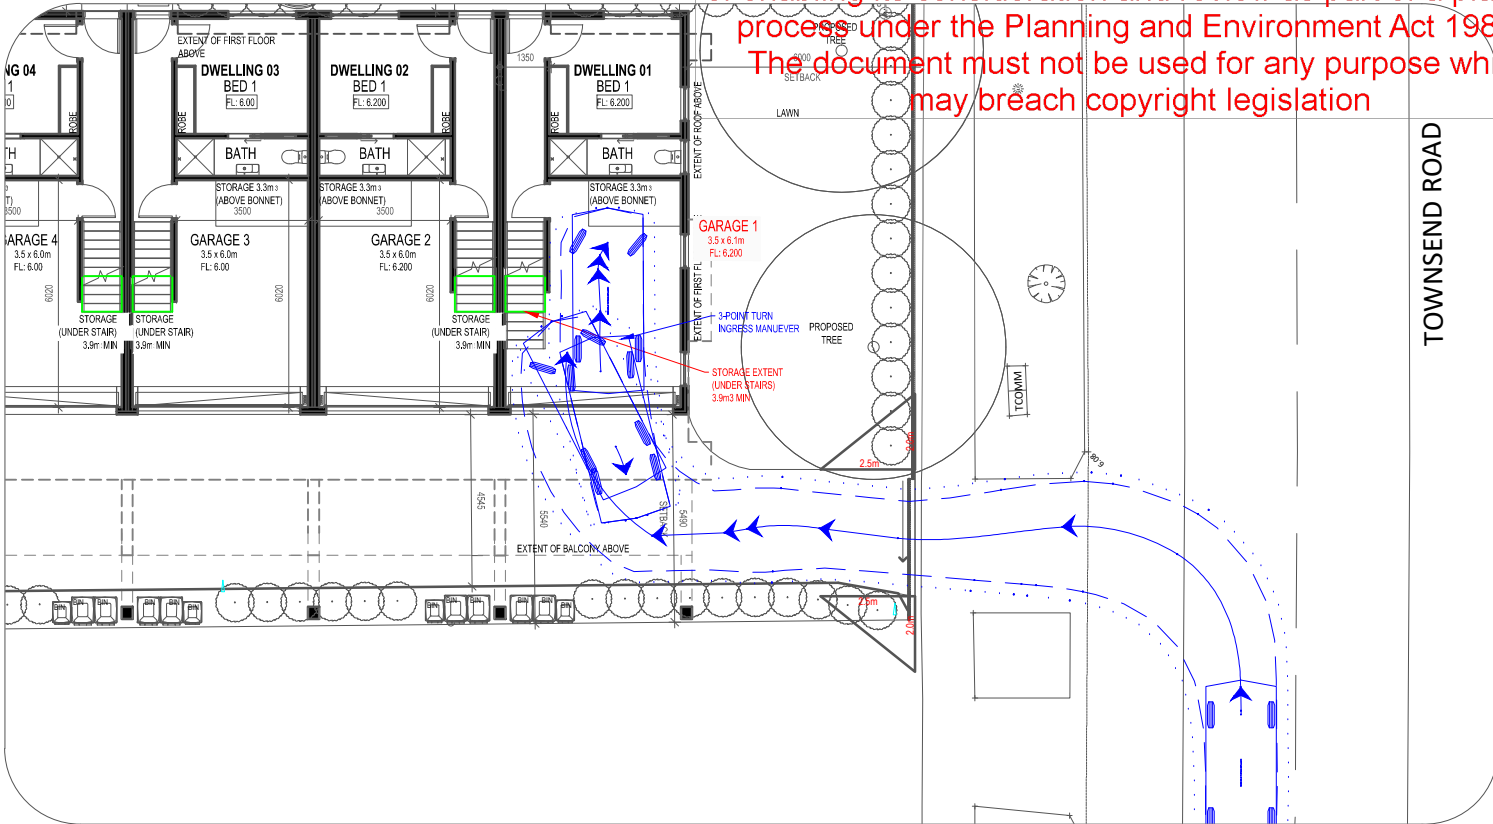


UNIT 1 GARAGE - INGRESS

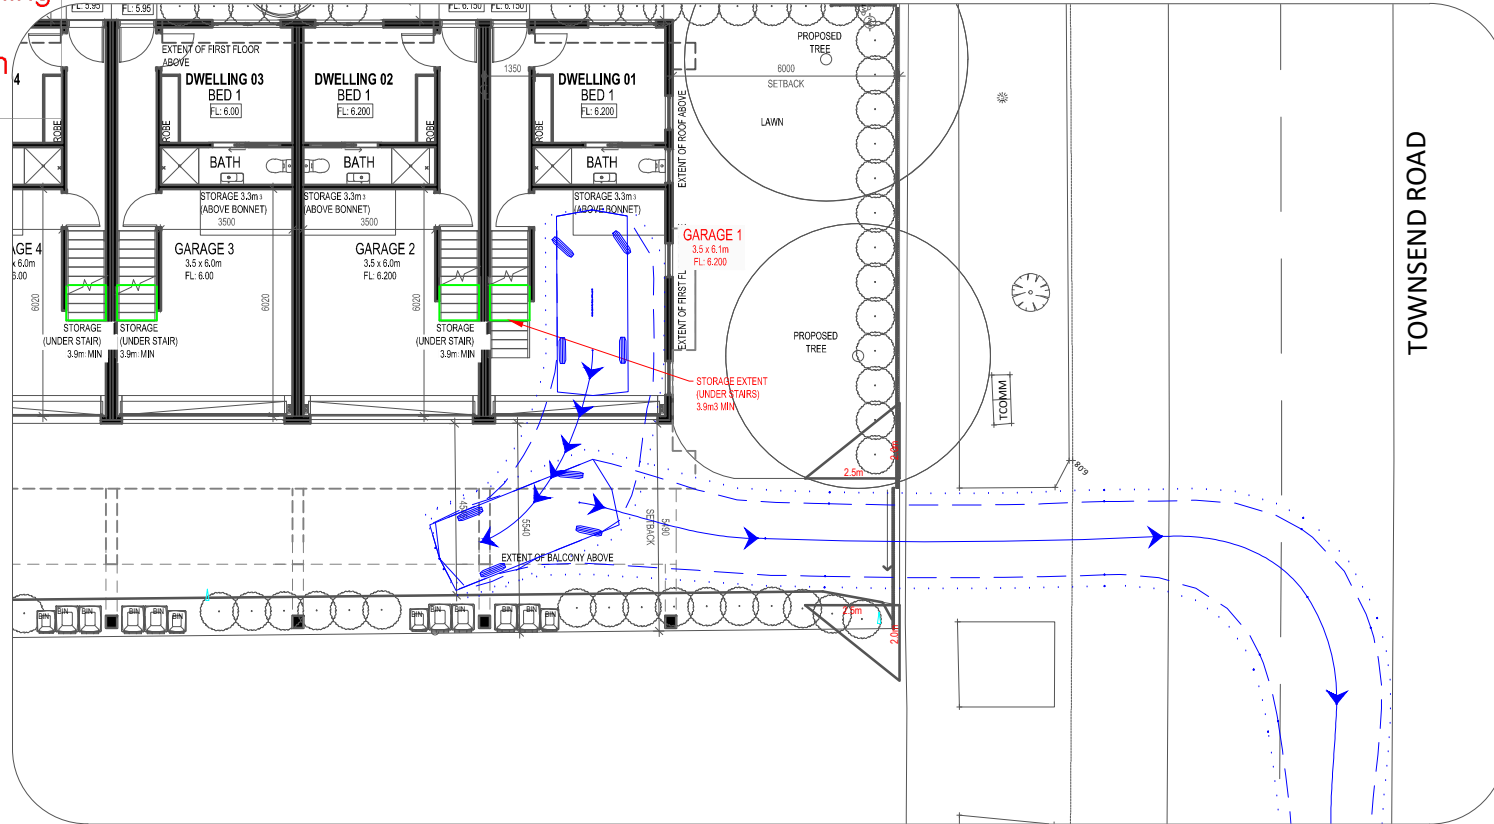

UNIT 1 GARAGE - EGRESS

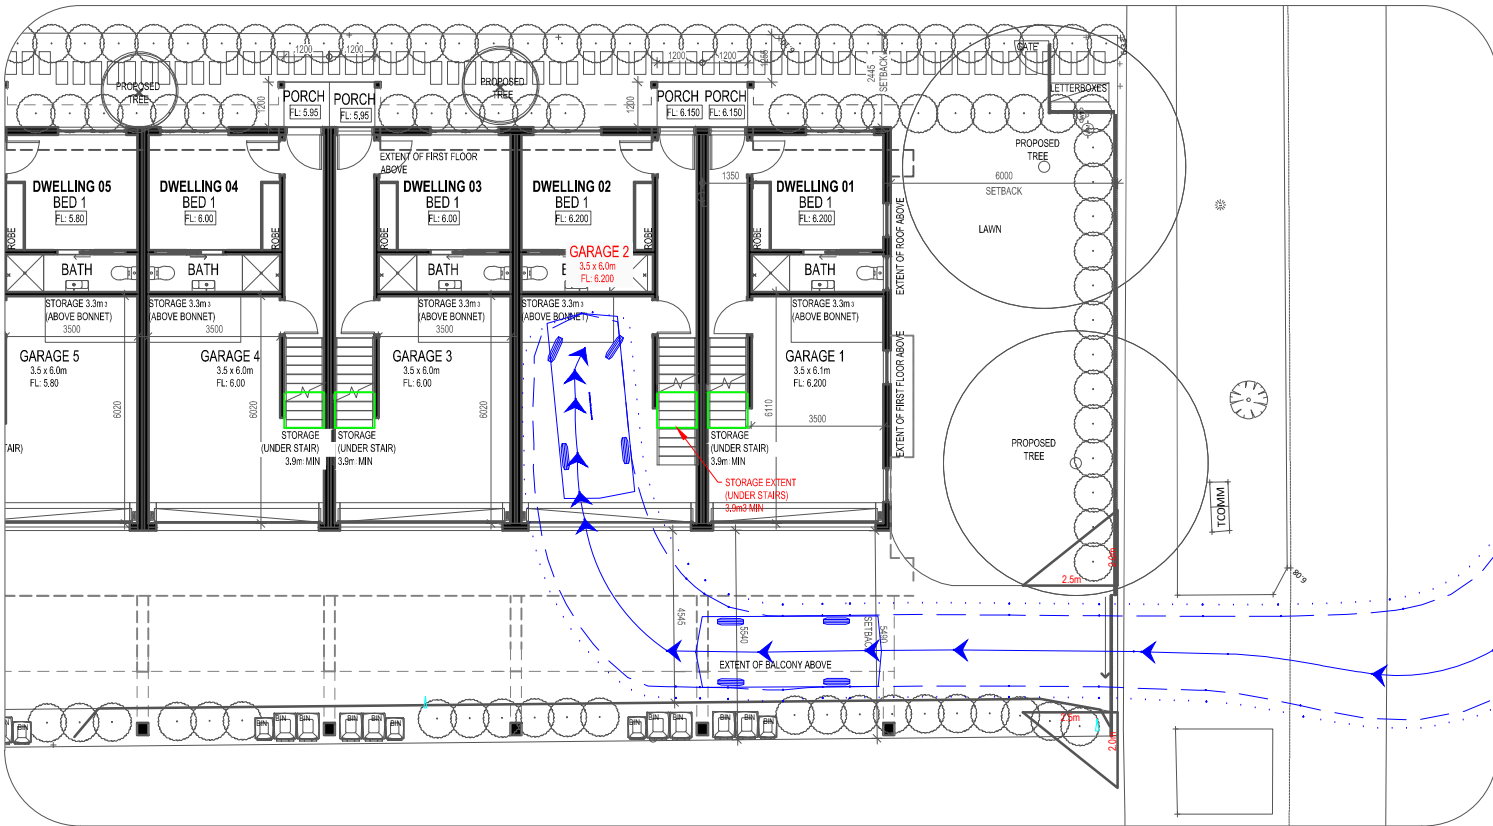

UNIT 2 GARAGE - INGRESS

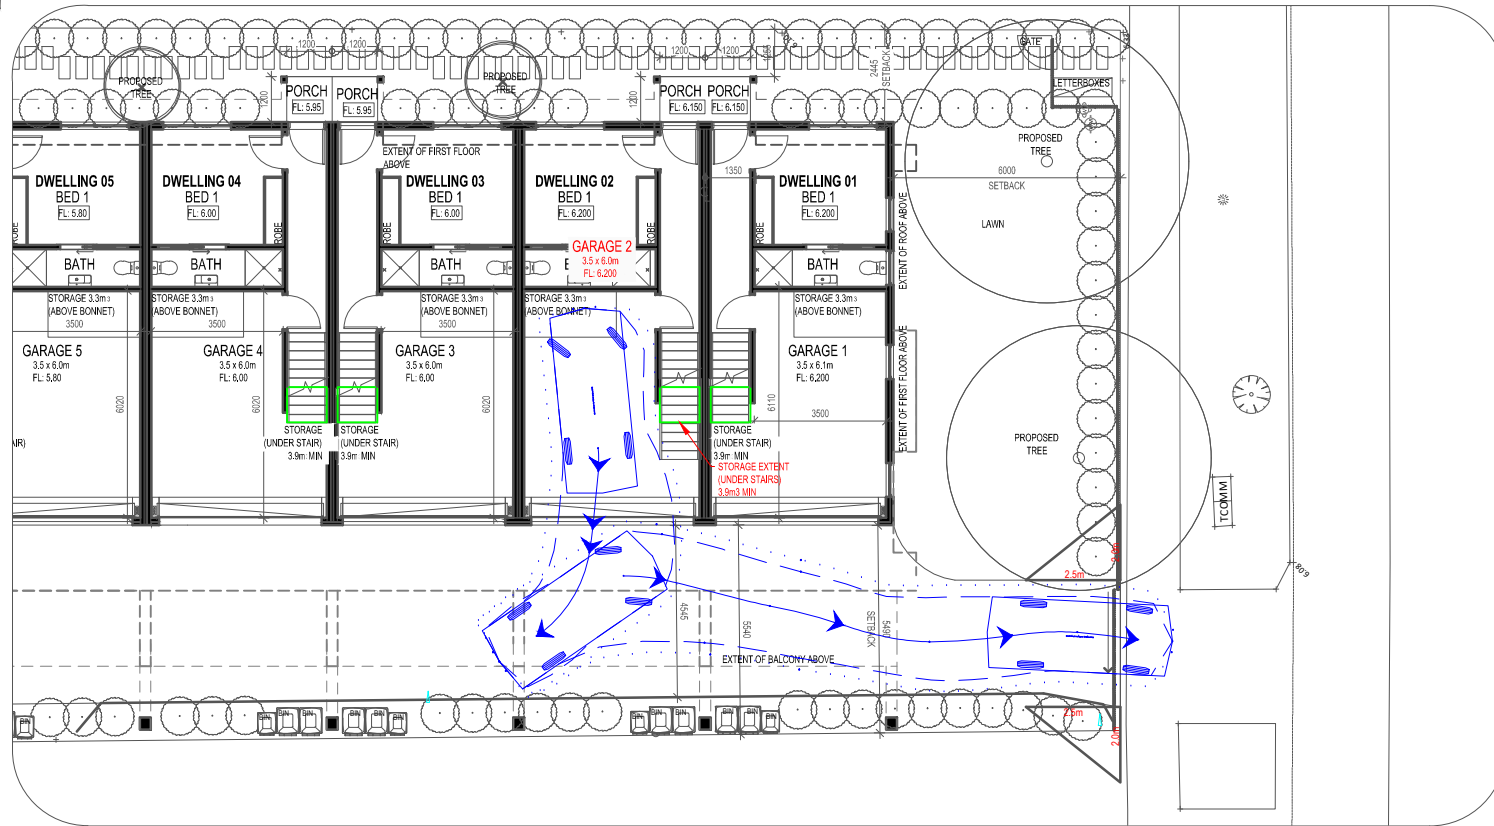

UNIT 2 GARAGE - EGRESS


FLOWSAFE
TRAFFIC SOLUTIONS
FLOWSAFE TRAFFIC SOLUTIONS PTY LTD
Ph: (03) 9792 1431
Email: planning@flowsafe.com.au


CLIENT PHILLIP NGO			
LOCATION 49 TOWNSEND ROAD, WHITTINGTON			
PROJECT SWEEP PATH ANALYSIS - B85			
DRAWING NO. FS-2748	SHEET 1 OF 3	SCALE @ A3 1:200	REVISION 1.0

VEHICLE LEGEND
FORWARD / REVERSE
CENTRE LINE
VEHICLE BODY ENVELOPE
300mm CLEARANCE



DESIGN VEHICLE

B85 Vehicle

Overall Length 4.910m
Overall Width 1.870m
Overall Body Height 1.421m
Min Body Ground Clearance 0.159m
Track Width 1.770m
Lock-to-lock time 4.00s
Curb to Curb Turning Radius 5.750m


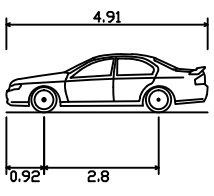


10-6-26	M.M	ISSUED FOR INFORMATION	1.0
DATE	BY	DESCRIPTION	REV

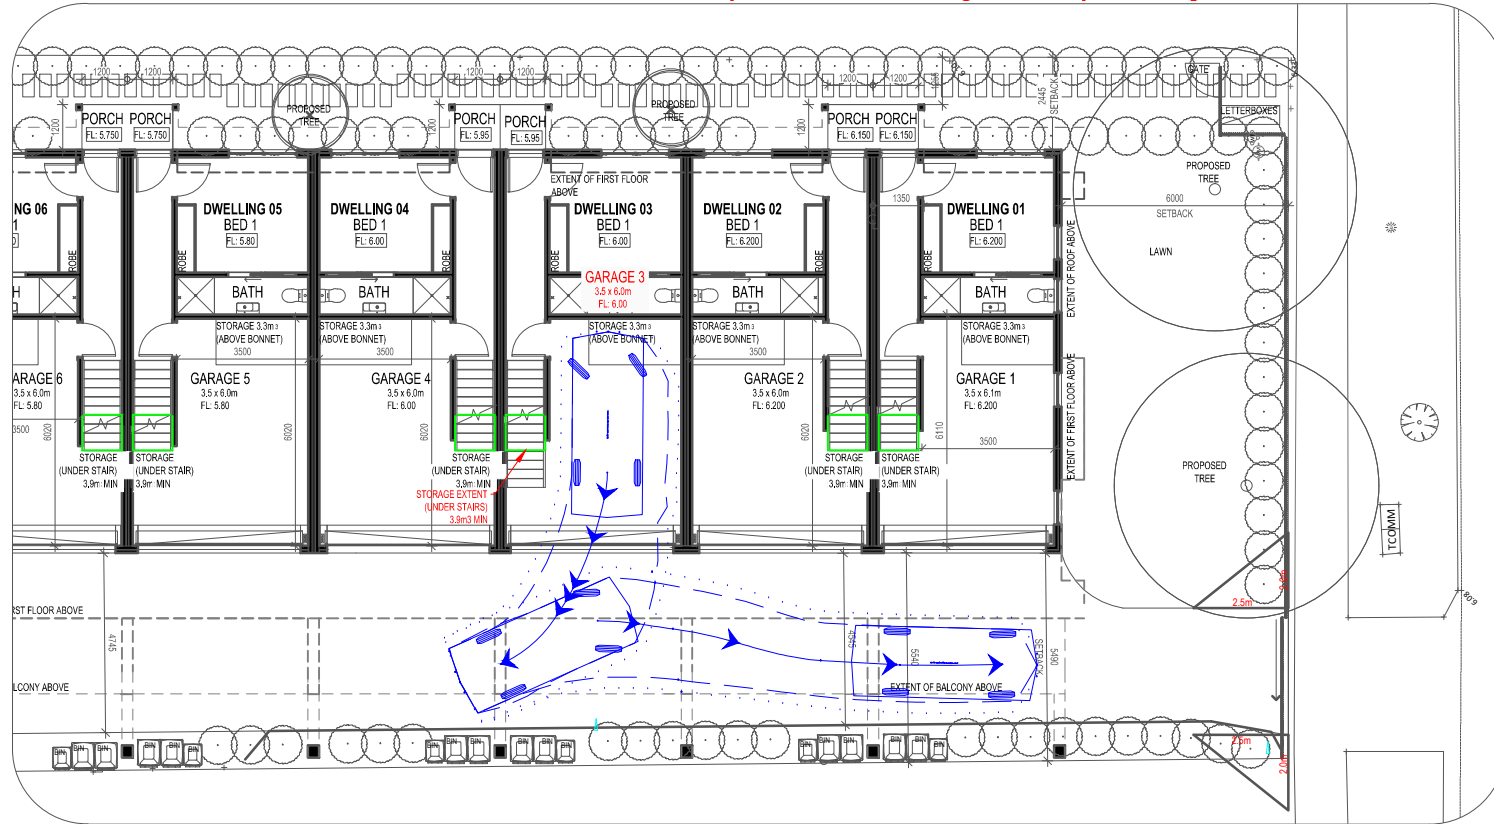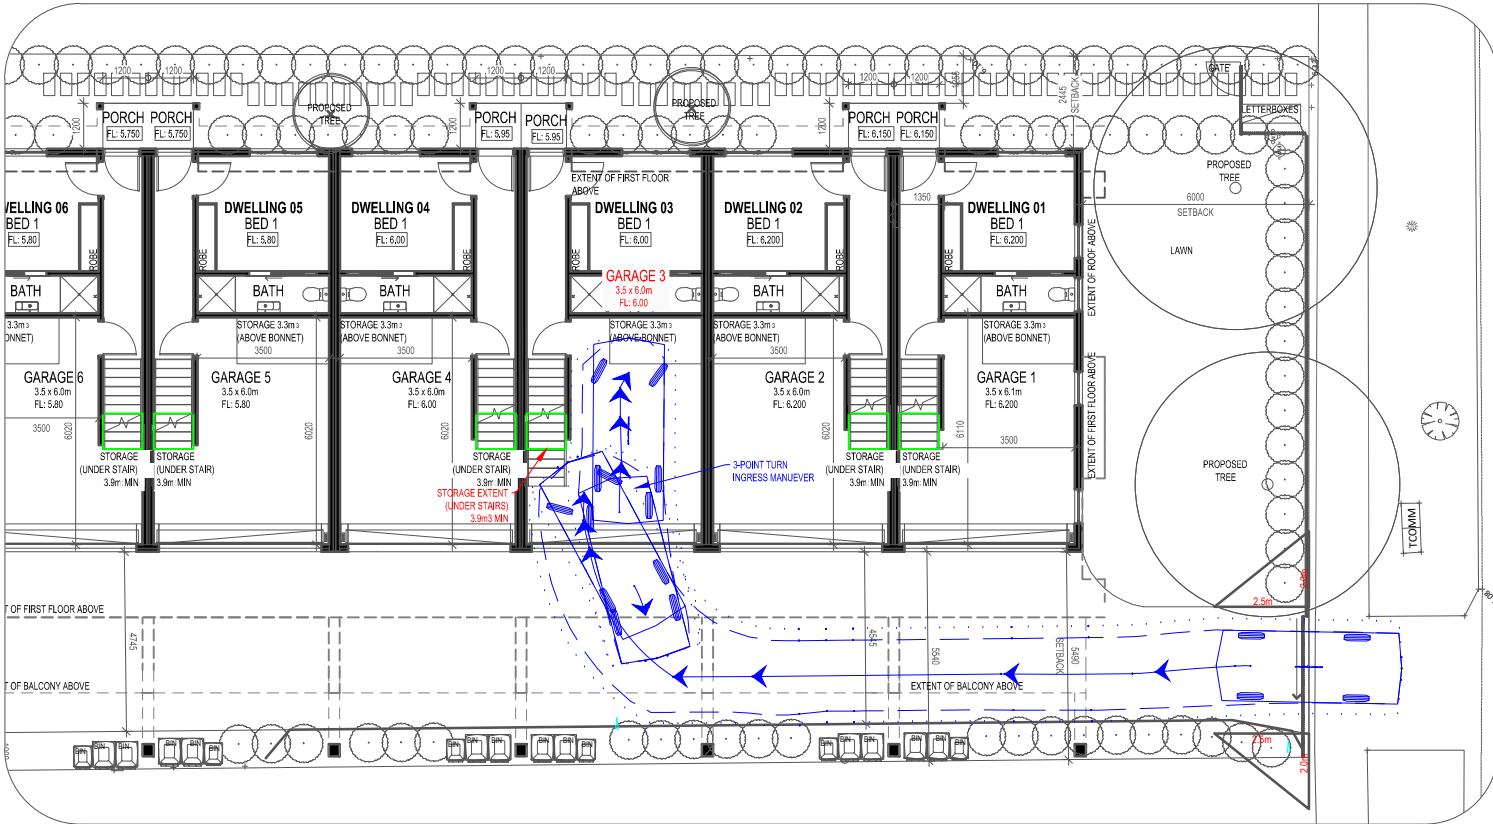

UNIT 3 GARAGE – INGRESS

UNIT 3 GARAGE – EGRESS

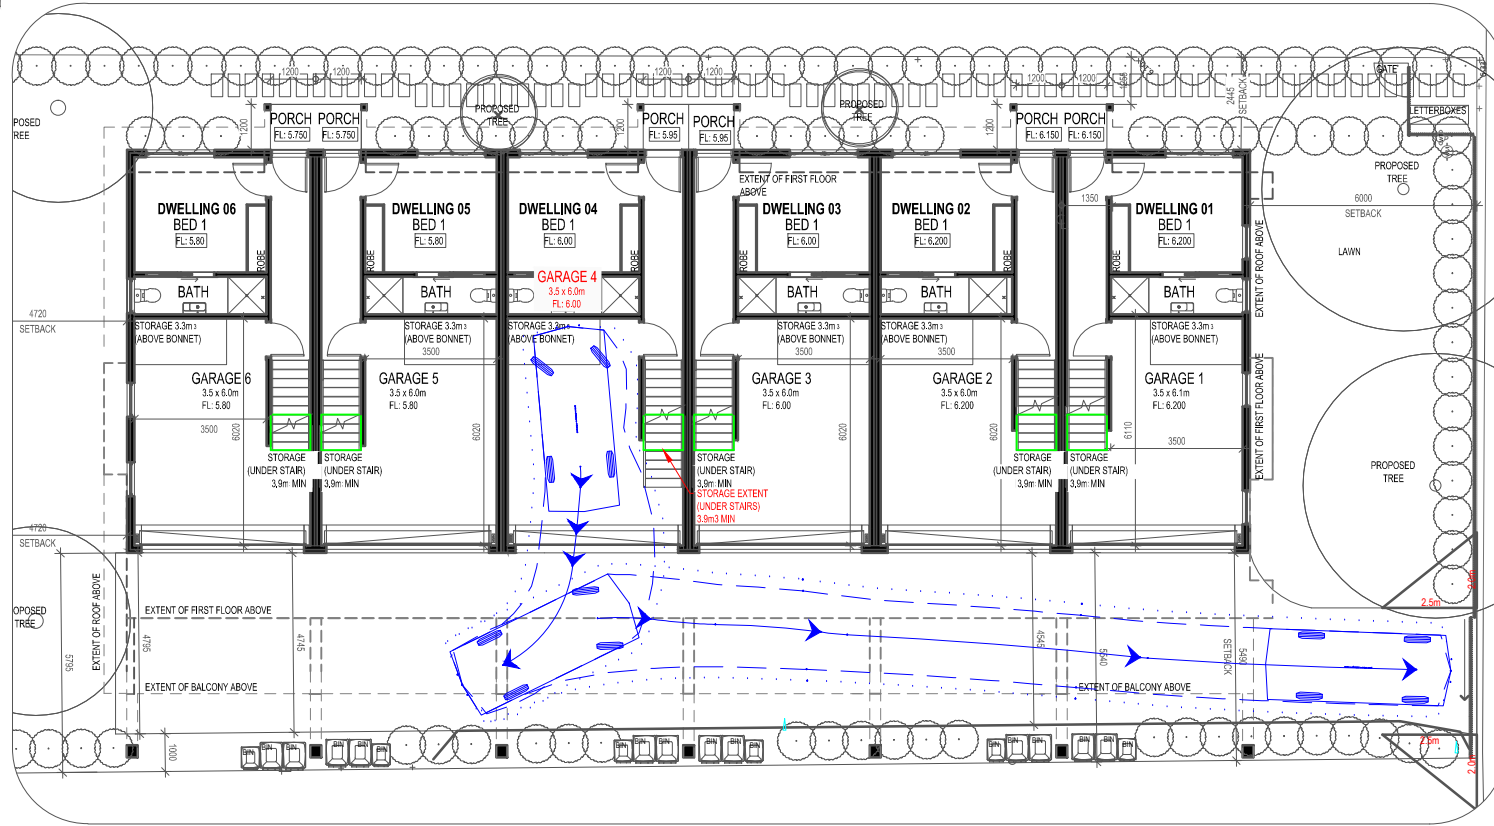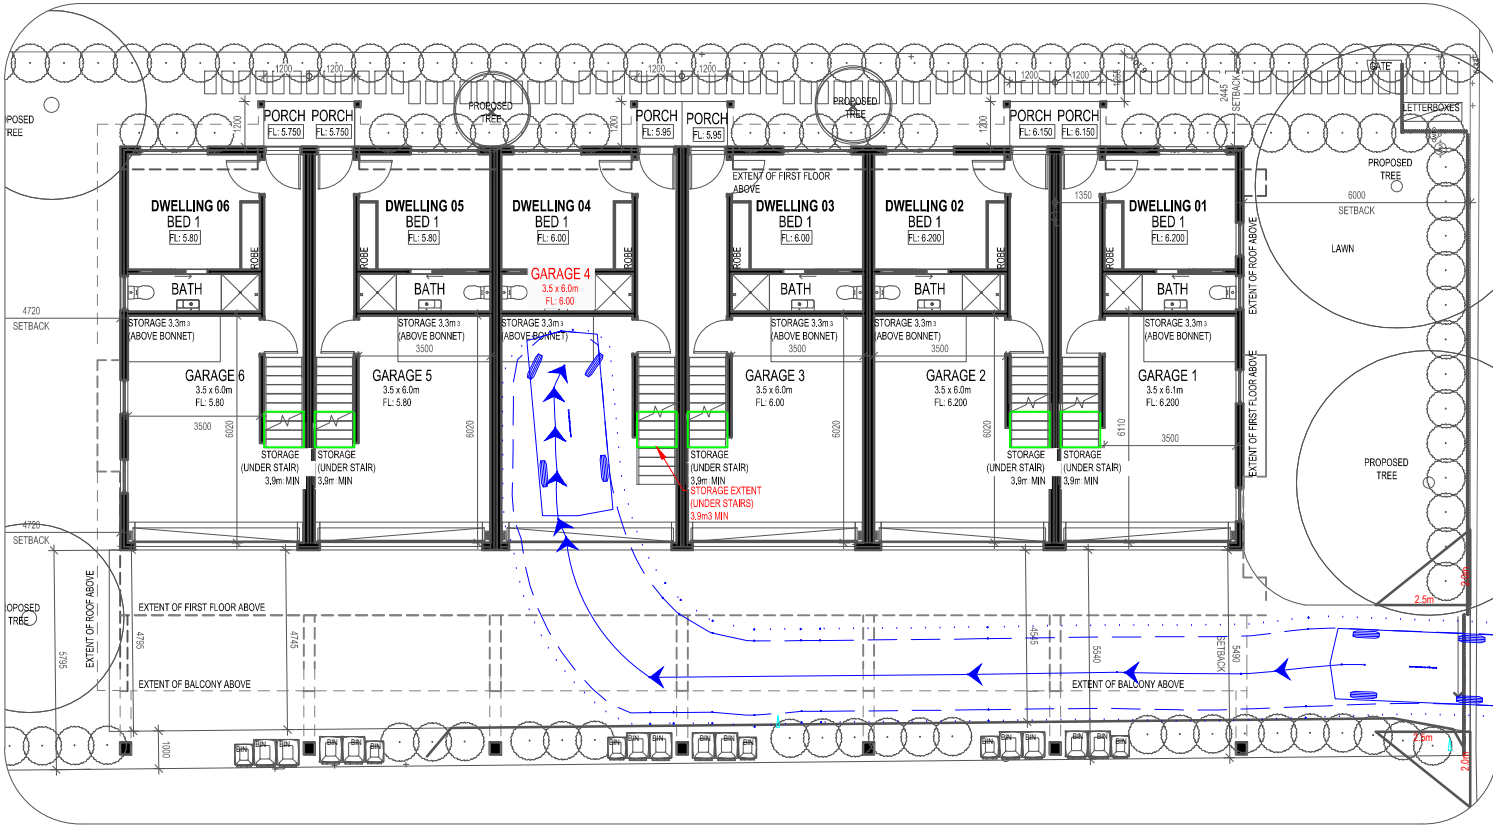

UNIT 4 GARAGE – INGRESS

UNIT 4 GARAGE – EGRESS



FLOWSAFE
TRAFFIC SOLUTIONS

FLOWSAFE TRAFFIC SOLUTIONS PTY LTD
Ph: (03) 9792 1431
Email: planning@flowsafe.com.au

CLIENT
PHILLIP NGO

LOCATION
49 TOWNSEND ROAD, WHITTINGTON

PROJECT
SWEEP PATH ANALYSIS - B85

DRAWING NO.	SHEET	SCALE @ A3	REVISION
FS-2748	2 OF 3	1:200	1.0


VEHICLE LEGEND

FORWARD / REVERSE

CENTRE LINE

VEHICLE BODY ENVELOPE

300mm CLEARANCE


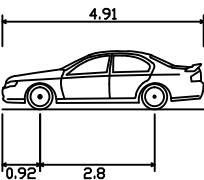


DESIGN VEHICLE

B85 Vehicle



Overall Length 4.910m
Overall Width 1.870m
Overall Body Height 1.421m
Min Body Ground Clearance 0.159m
Track Width 1.770m
Lock-to-lock time 4.00s
Curb to Curb Turning Radius 5.750m

DATE	BY	DESCRIPTION	REV
10-6-26	M.M	ISSUED FOR INFORMATION	1.0

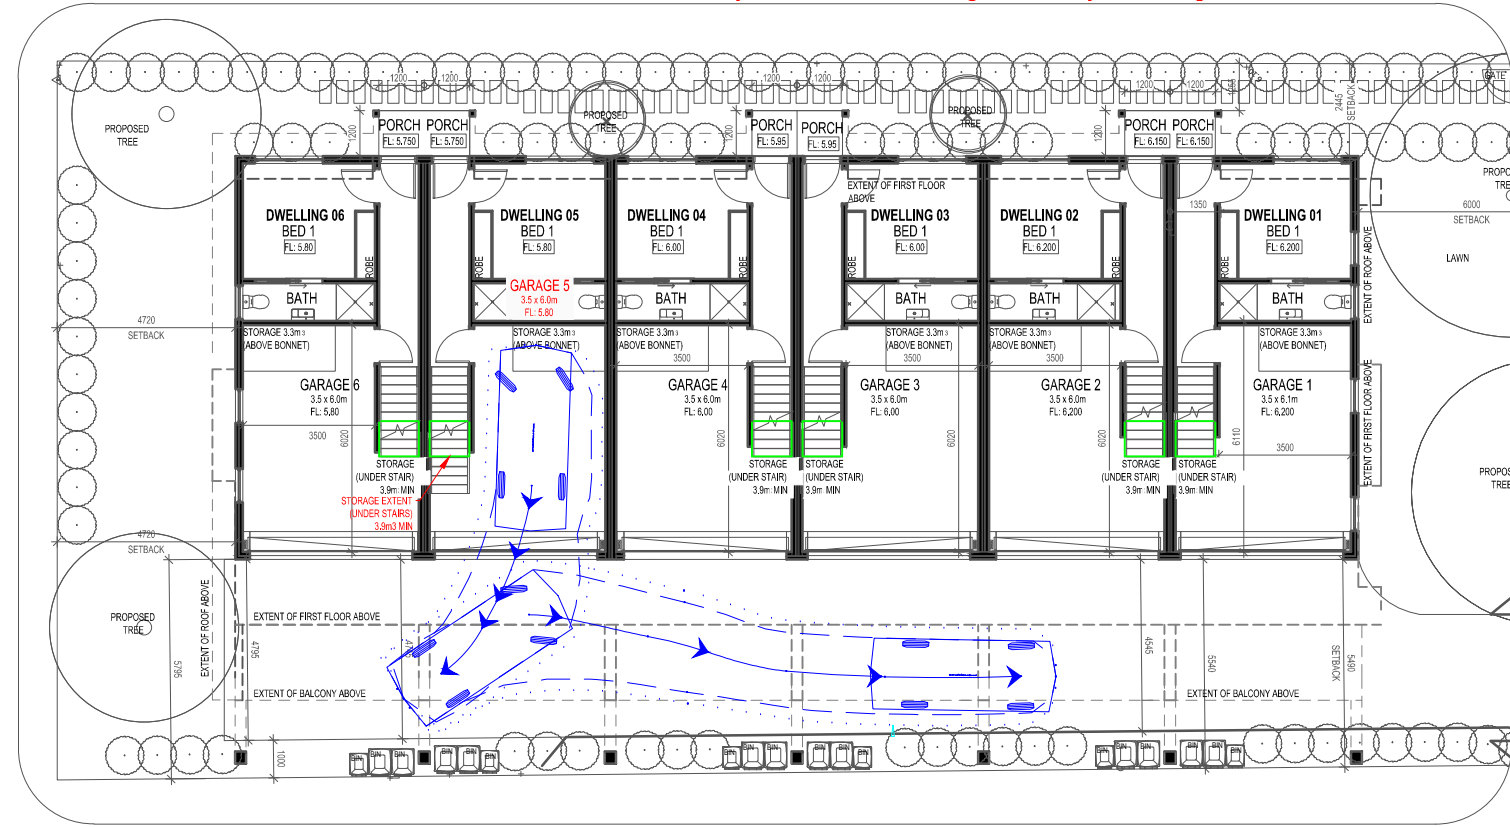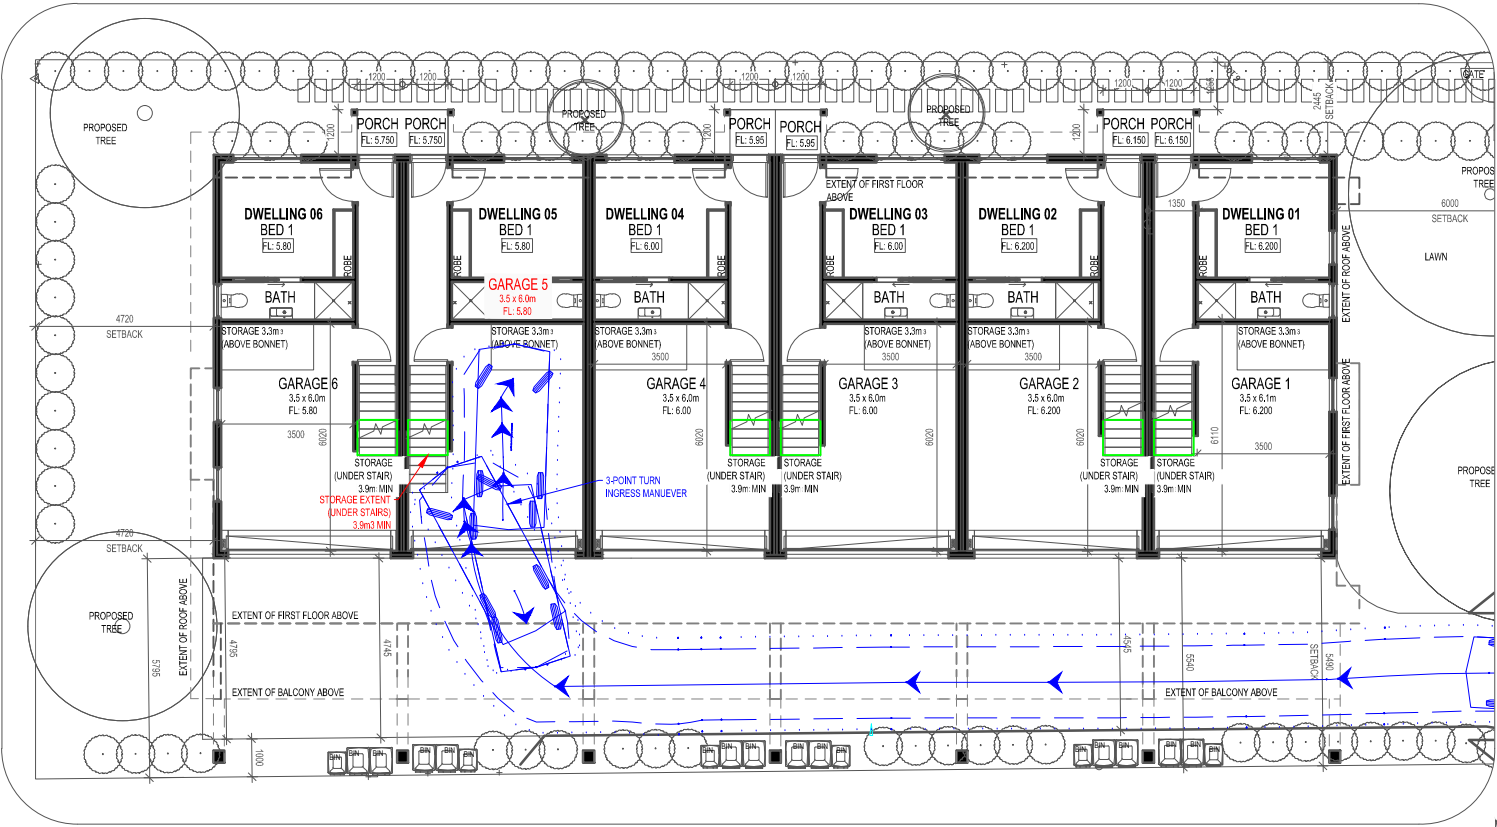

UNIT 5 GARAGE - INGRESS

UNIT 5 GARAGE - EGRESS

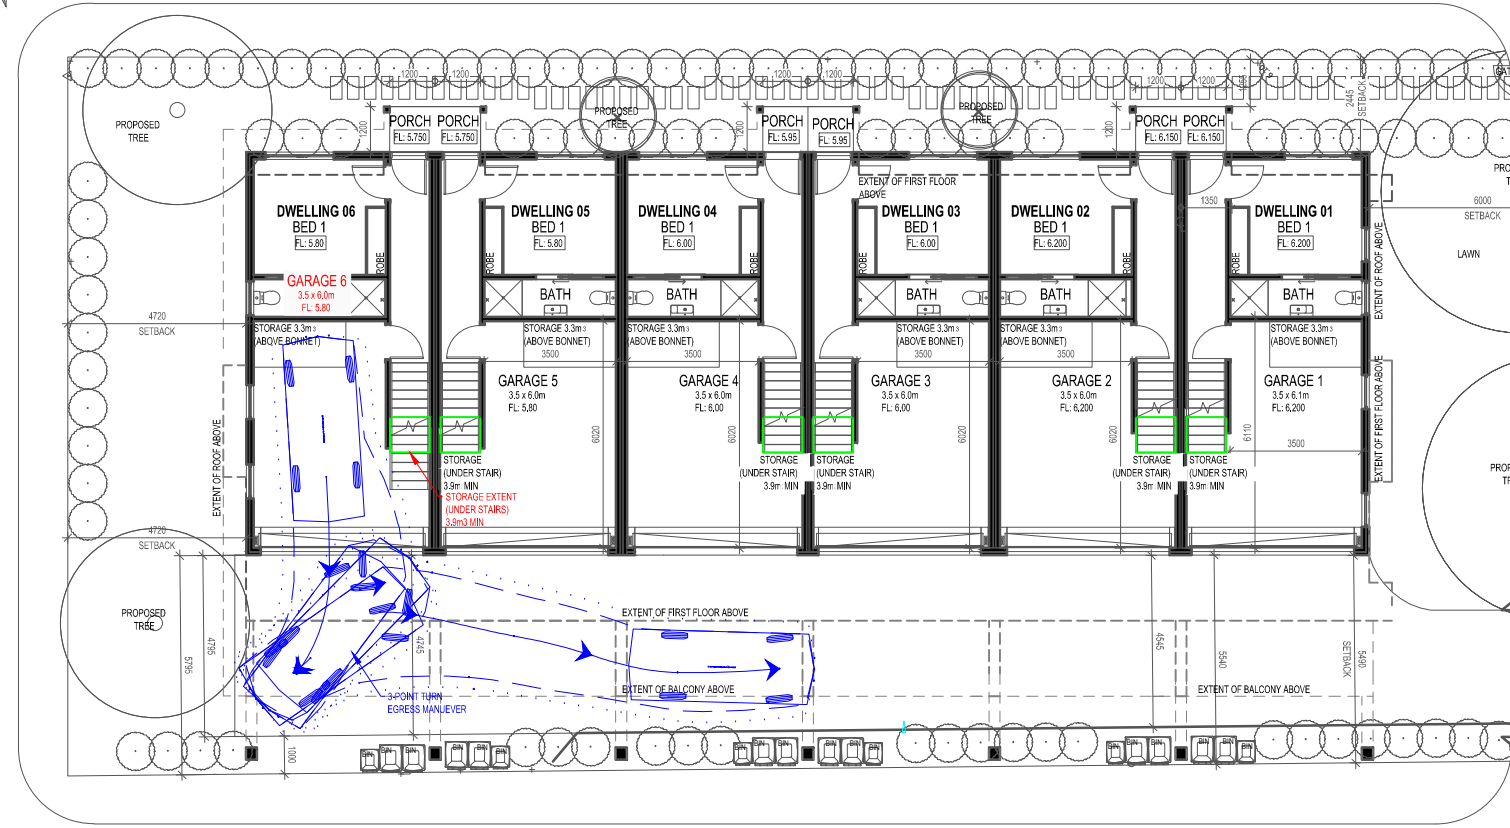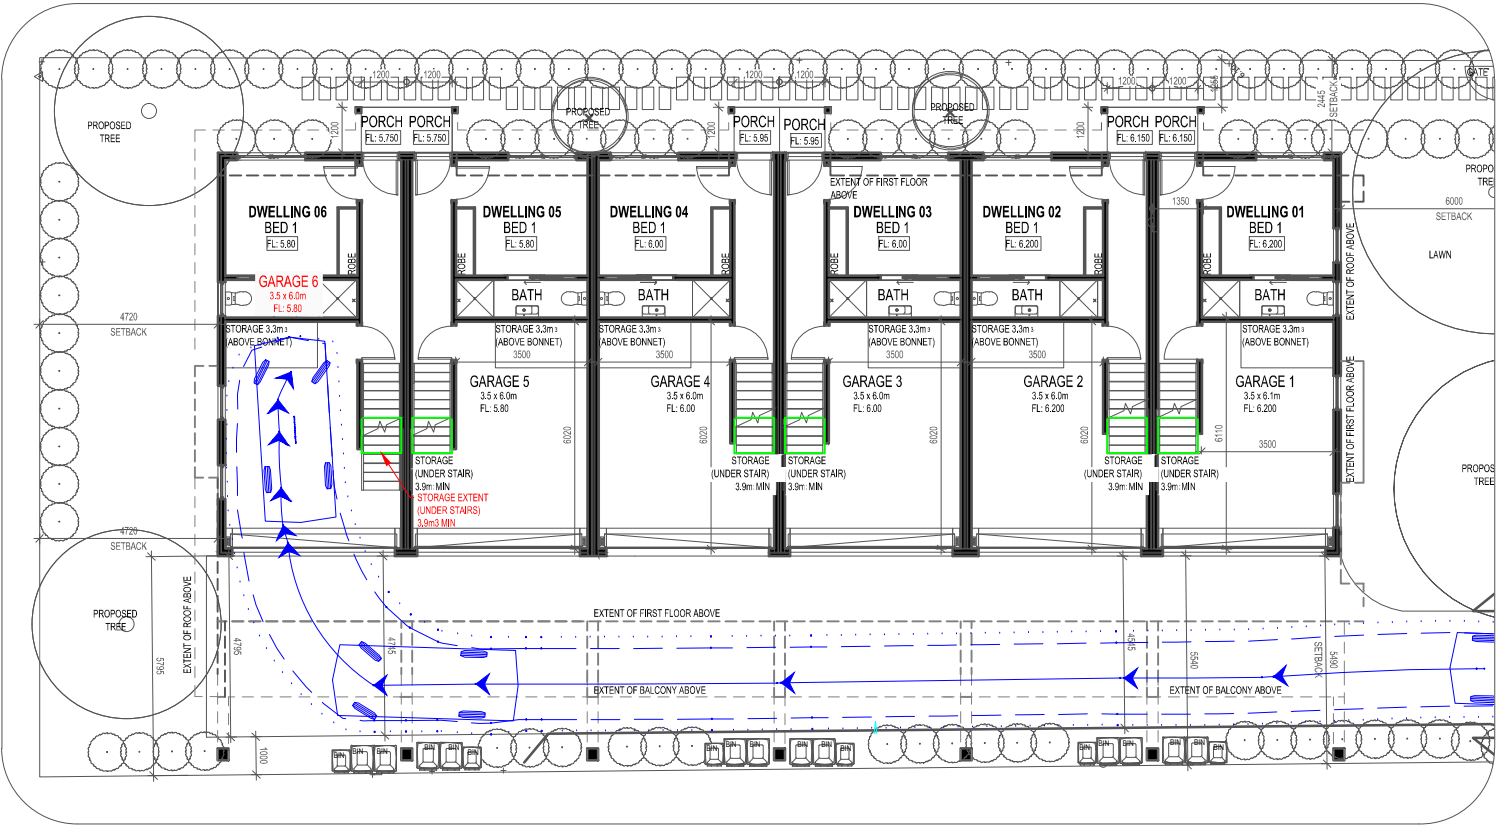

UNIT 6 GARAGE - INGRESS

UNIT 6 GARAGE - EGRESS



FLOWSAFE
TRAFFIC SOLUTIONS

FLOWSAFE TRAFFIC SOLUTIONS PTY LTD
Ph: (03) 9792 1431
Email: planning@flowsafe.com.au

CLIENT
PHILLIP NGO

LOCATION
49 TOWNSEND ROAD, WHITTINGTON

PROJECT
SWEEP PATH ANALYSIS - B85

DRAWING NO.	SHEET	SCALE @ A3	REVISION
FS-2748	3 OF 3	1:200	1.0

VEHICLE LEGEND

FORWARD / REVERSE

CENTRE LINE


VEHICLE BODY ENVELOPE

300mm CLEARANCE

DESIGN VEHICLE

B85 Vehicle

Overall Length 4.910m
Overall Width 1.870m
Overall Body Height 1.421m
Min Body Ground Clearance 0.159m
Track Width 1.770m
Lock-to-lock time 4.00s
Curb to Curb Turning Radius 5.750m

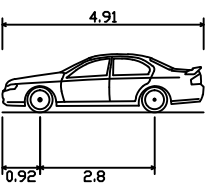

DATE	BY	DESCRIPTION	REV
10-6-26	M.M	ISSUED FOR INFORMATION	1.0