


21 DENNYS COURT GROVEDALE

1:200 @A3
APRIL 2026
Rev. 01

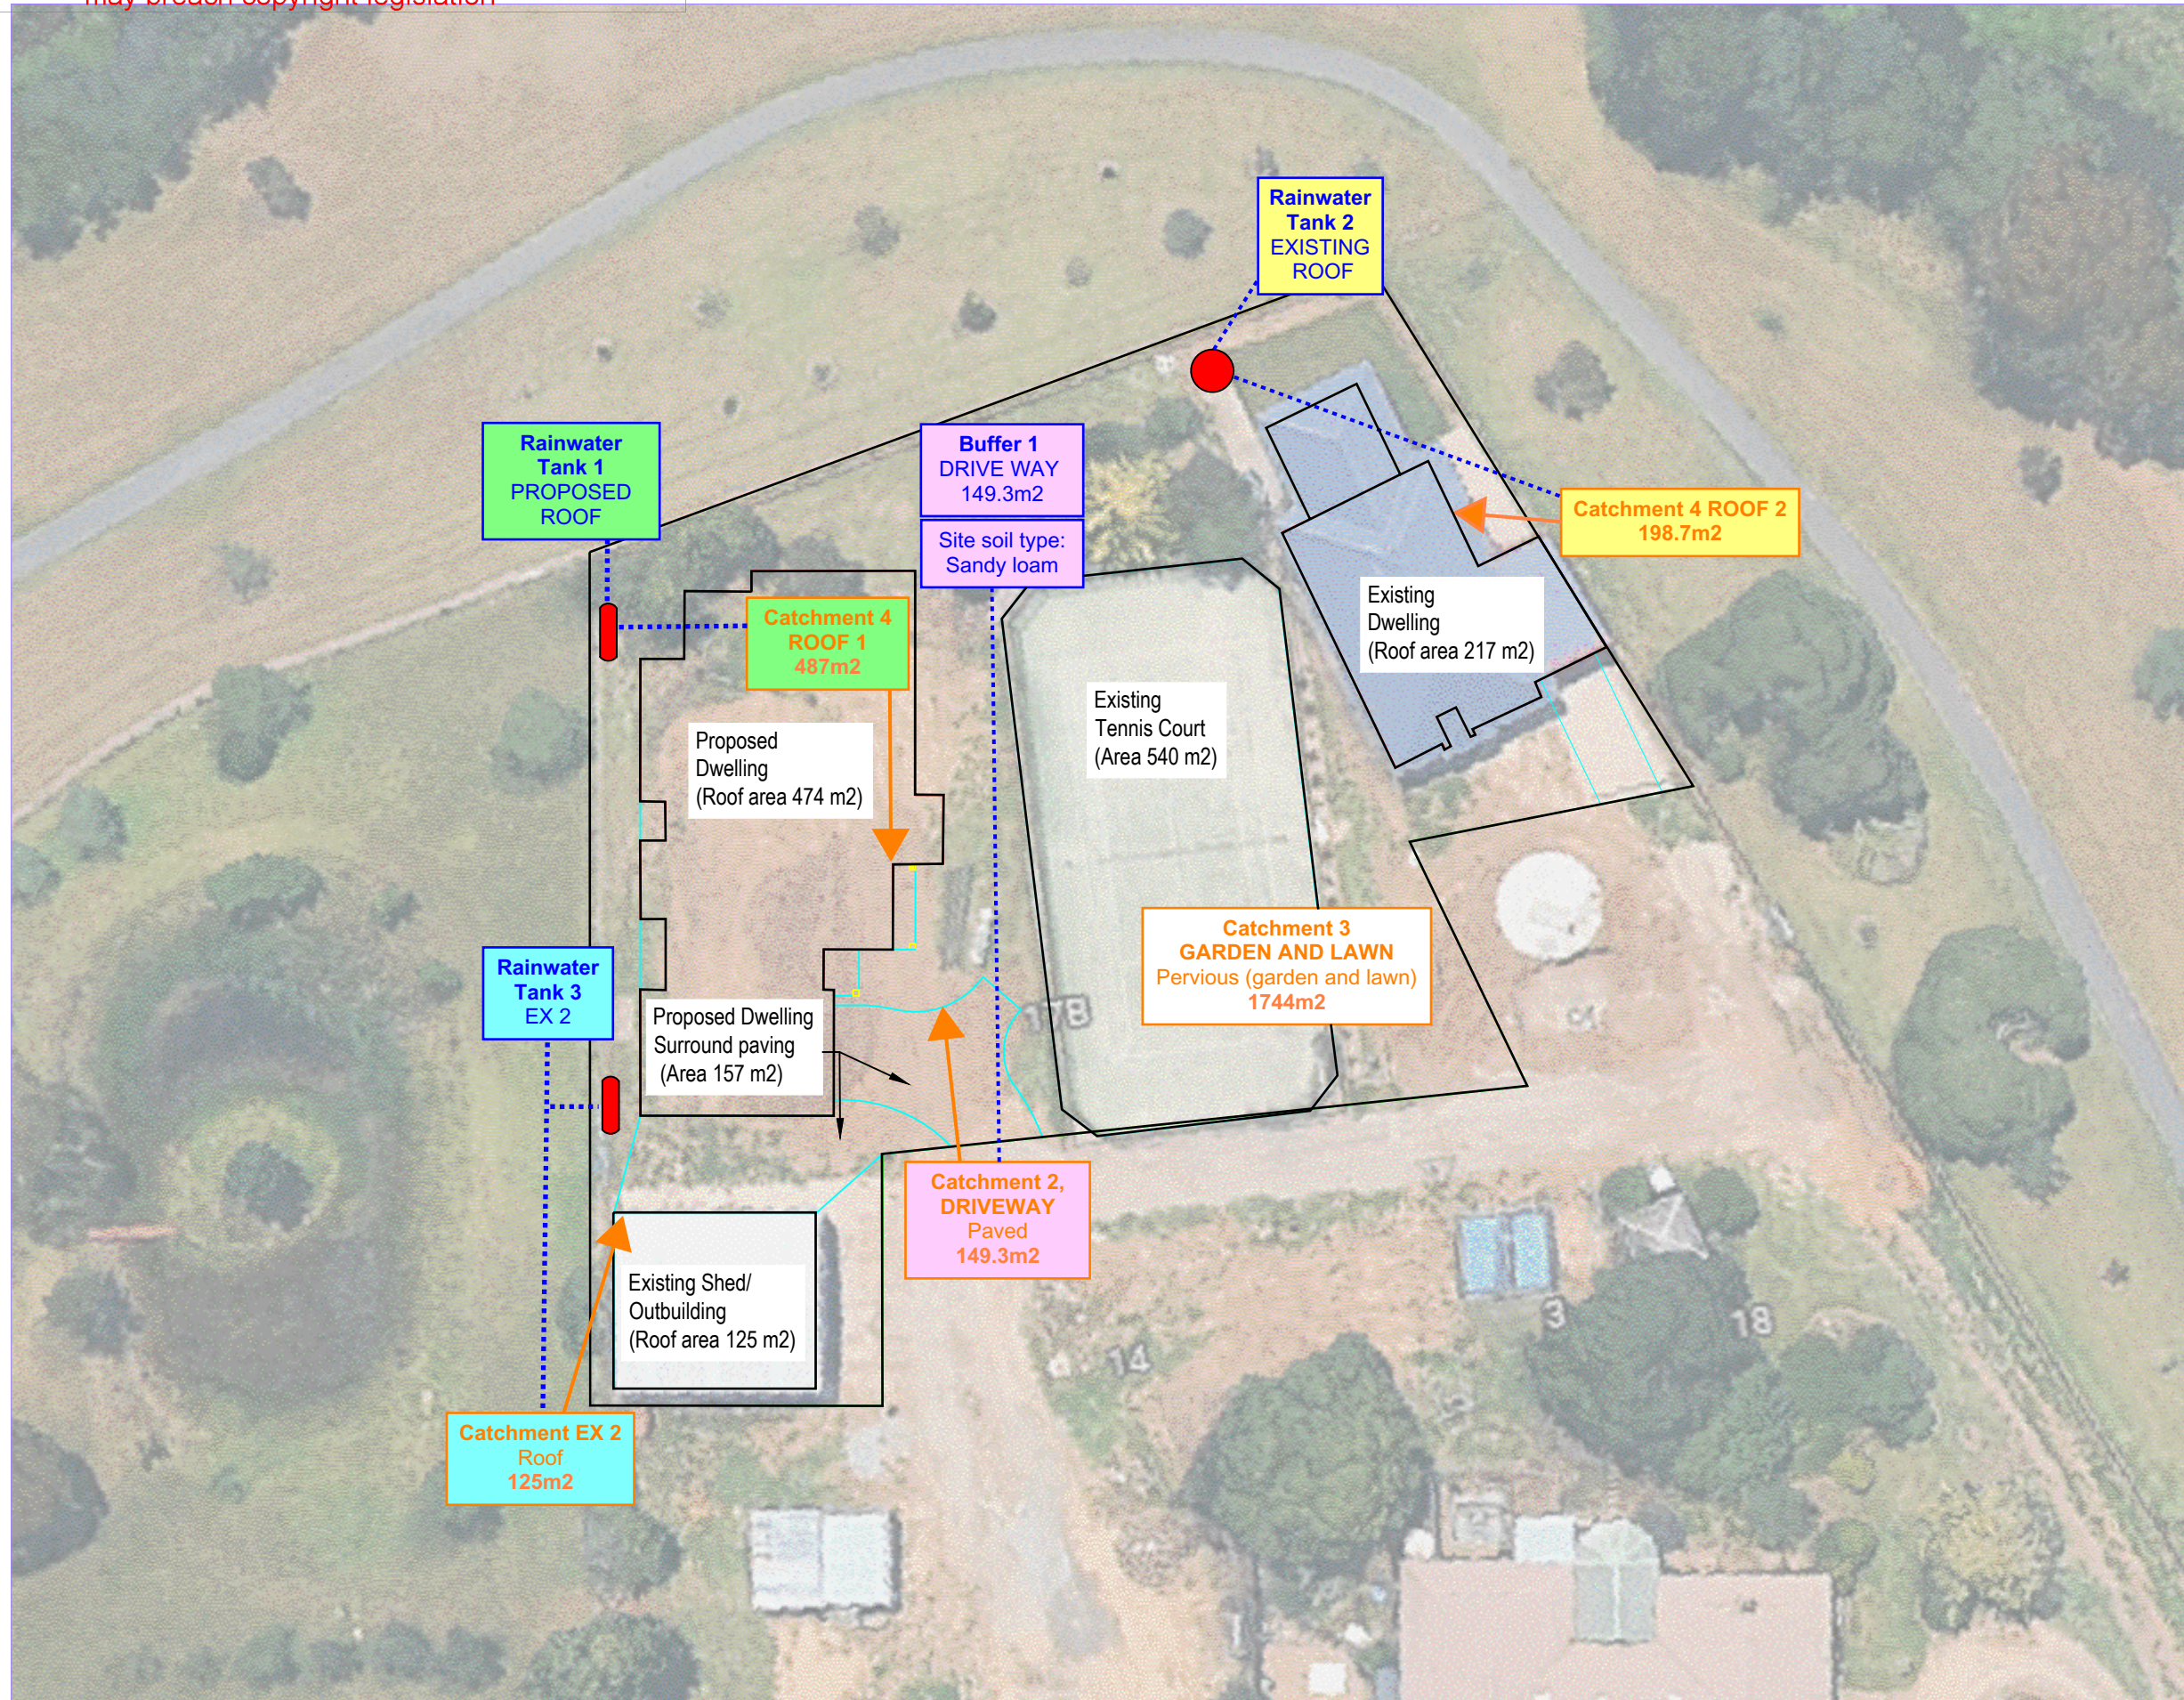

*Note:

- Config 1 = PROPOSED (Building 1, Roof 1, Tank 1)
- Config 2 = DRIVEWAY (Buffer 1)
- Config 3 = EXISTING (Building 2, Roof 2, Tank 2)
- Config 4 = EX (Tank 3)



ABN 11 125 568 461
Level 1, 27-31 Myers Street (PO Box 1137) Geelong, VIC Australia 3220
Phone +61 3 5202 4600 Fax +61 3 5202 4691
Web: www.stantec.com

JAS-ANZ Accredited: Quality ISO 9001 - OHS AS/NZS 4801 - Environment ISO 14001