




Locality Map

267360059

862-900 Swan Bay Rd, Mannerim, VIC 3222

MAP IS A GUIDE ONLY - REFER TO CABLE PLANS FOR ACCURATE ASSET LOCATIONS

This copied document is made available for the sole purpose of enabling its consideration and review as part of a planning process under the Planning and Environment Act 1987.
The document must not be used for any purpose which may breach copyright legislation

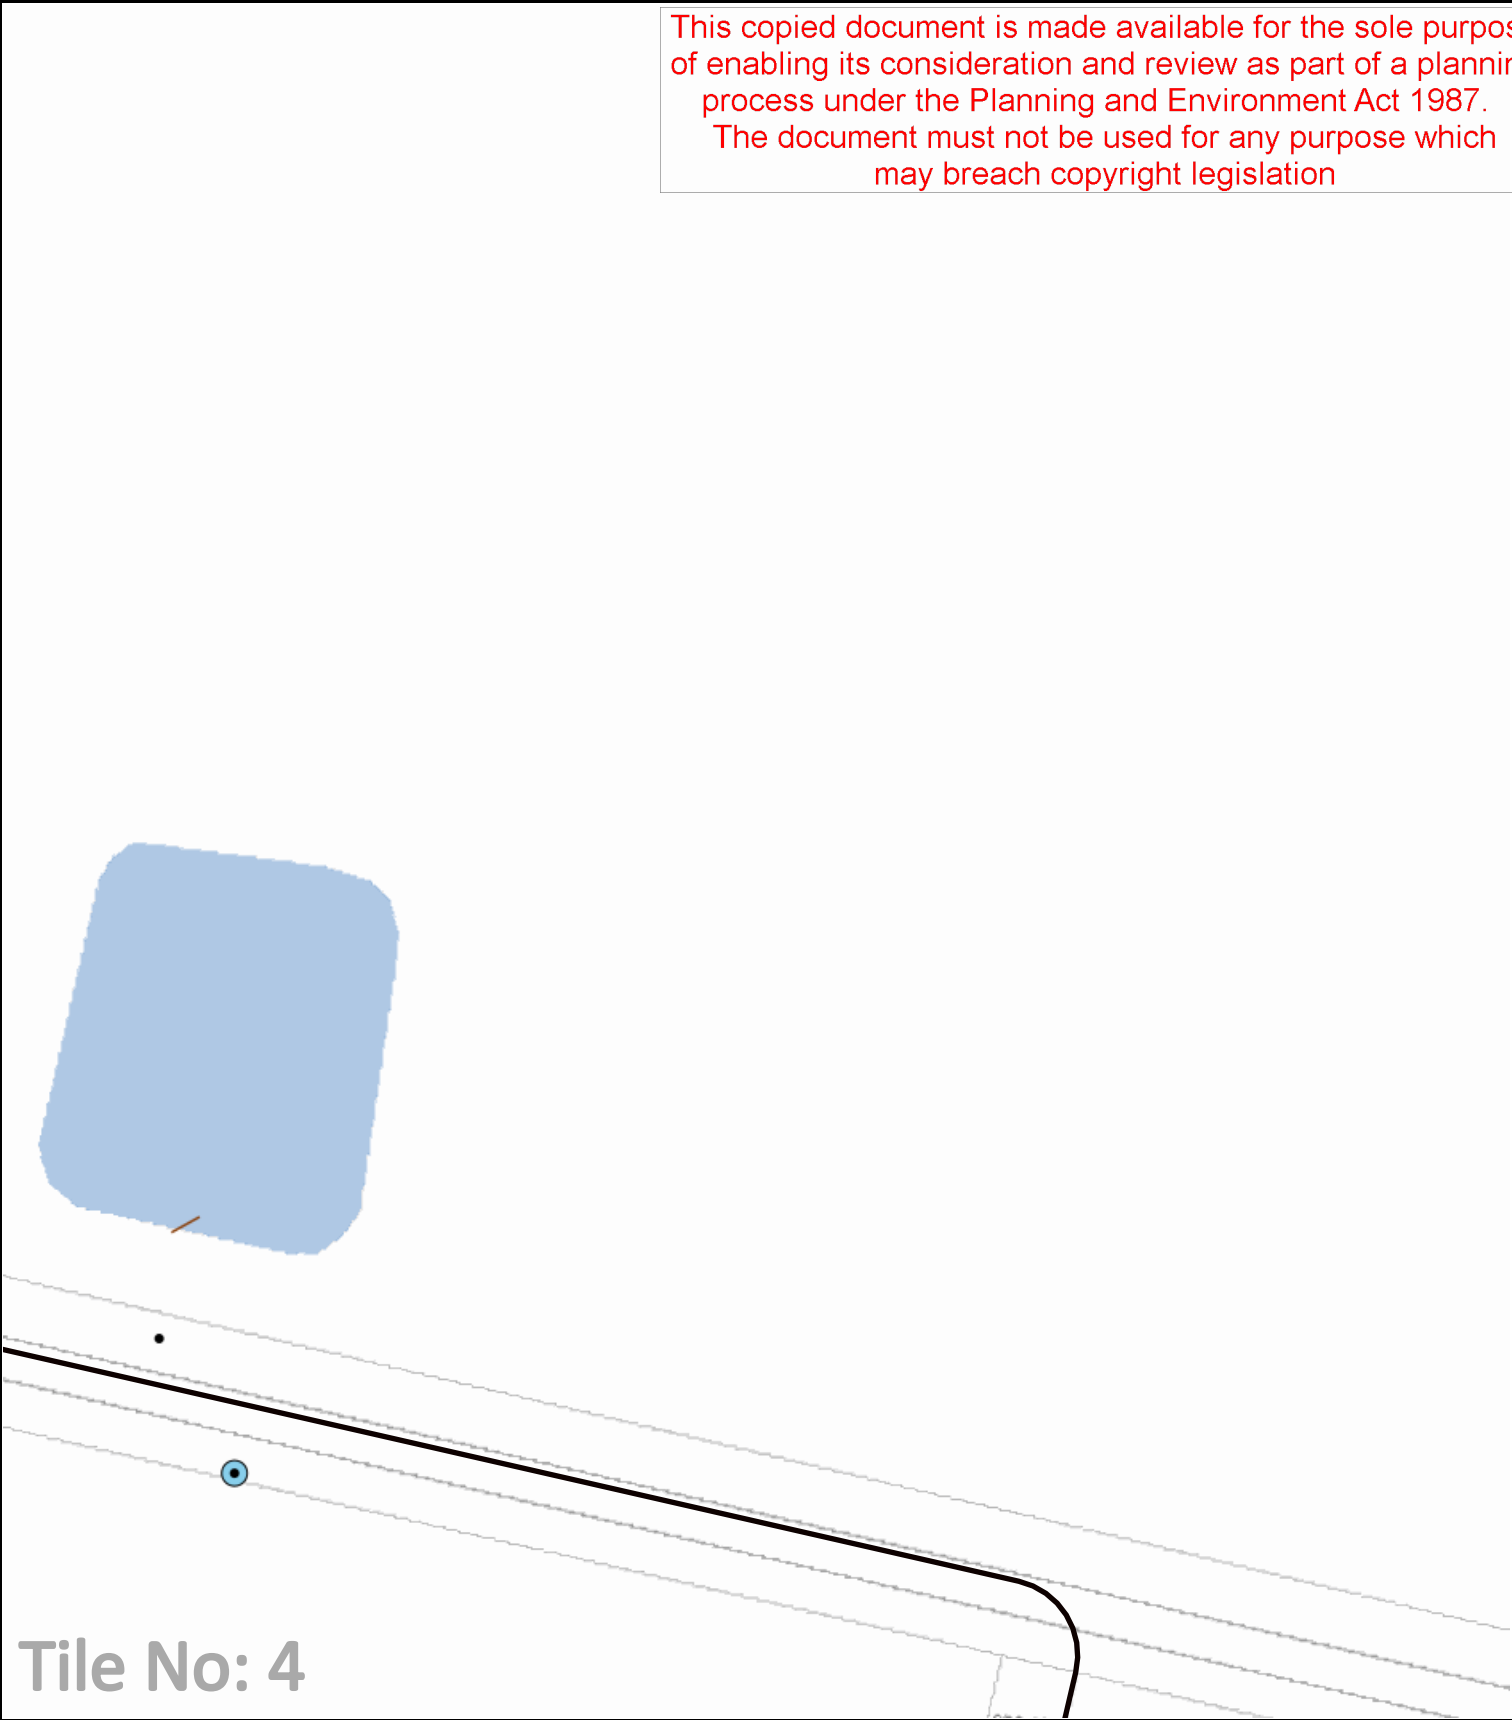

LEGEND:

- | | | | | |
|-----------------|--------------------|---------------------|-------------------------|---------|
| BYDA Work Area | High Voltage Cable | Communication Cable | SWER Substation | Pole |
| Zone Substation | Low Voltage Cable | Earth Cable | Distribution Substation | HV Pits |

This map represents the location of the submitted BYDA Work Area and all Citipower/Powercor responses are based on this location. It is the responsibility of the enquirer to ensure the accuracy of the BYDA Work Area.

Scale: 1:1000

