


AUTUMN PROJECT

PROJECT

CLIENT	M + J
ADDRESS	156 AUTUMN STREET, GEELONG WEST
STATUS	CONCEPT - NOT FOR CONSTRUCTION
DATE	11 12 2025
REVISION	01

AUT-01	MASTER PLAN	REVISED ITEMS 01
AUT-02	PROJECT REFERENCES	
AUT-03	PLANTING PLAN	
AUT-04	PLANTING PALETTE	
AUT-05	TREE CANOPY OBJECTIVES	
AUT-06	MATERIALS PALETTE	

This copied document is made available for the sole purpose of enabling its consideration and review as part of a planning process under the Planning and Environment Act 1987.
The document must not be used for any purpose which may breach copyright legislation

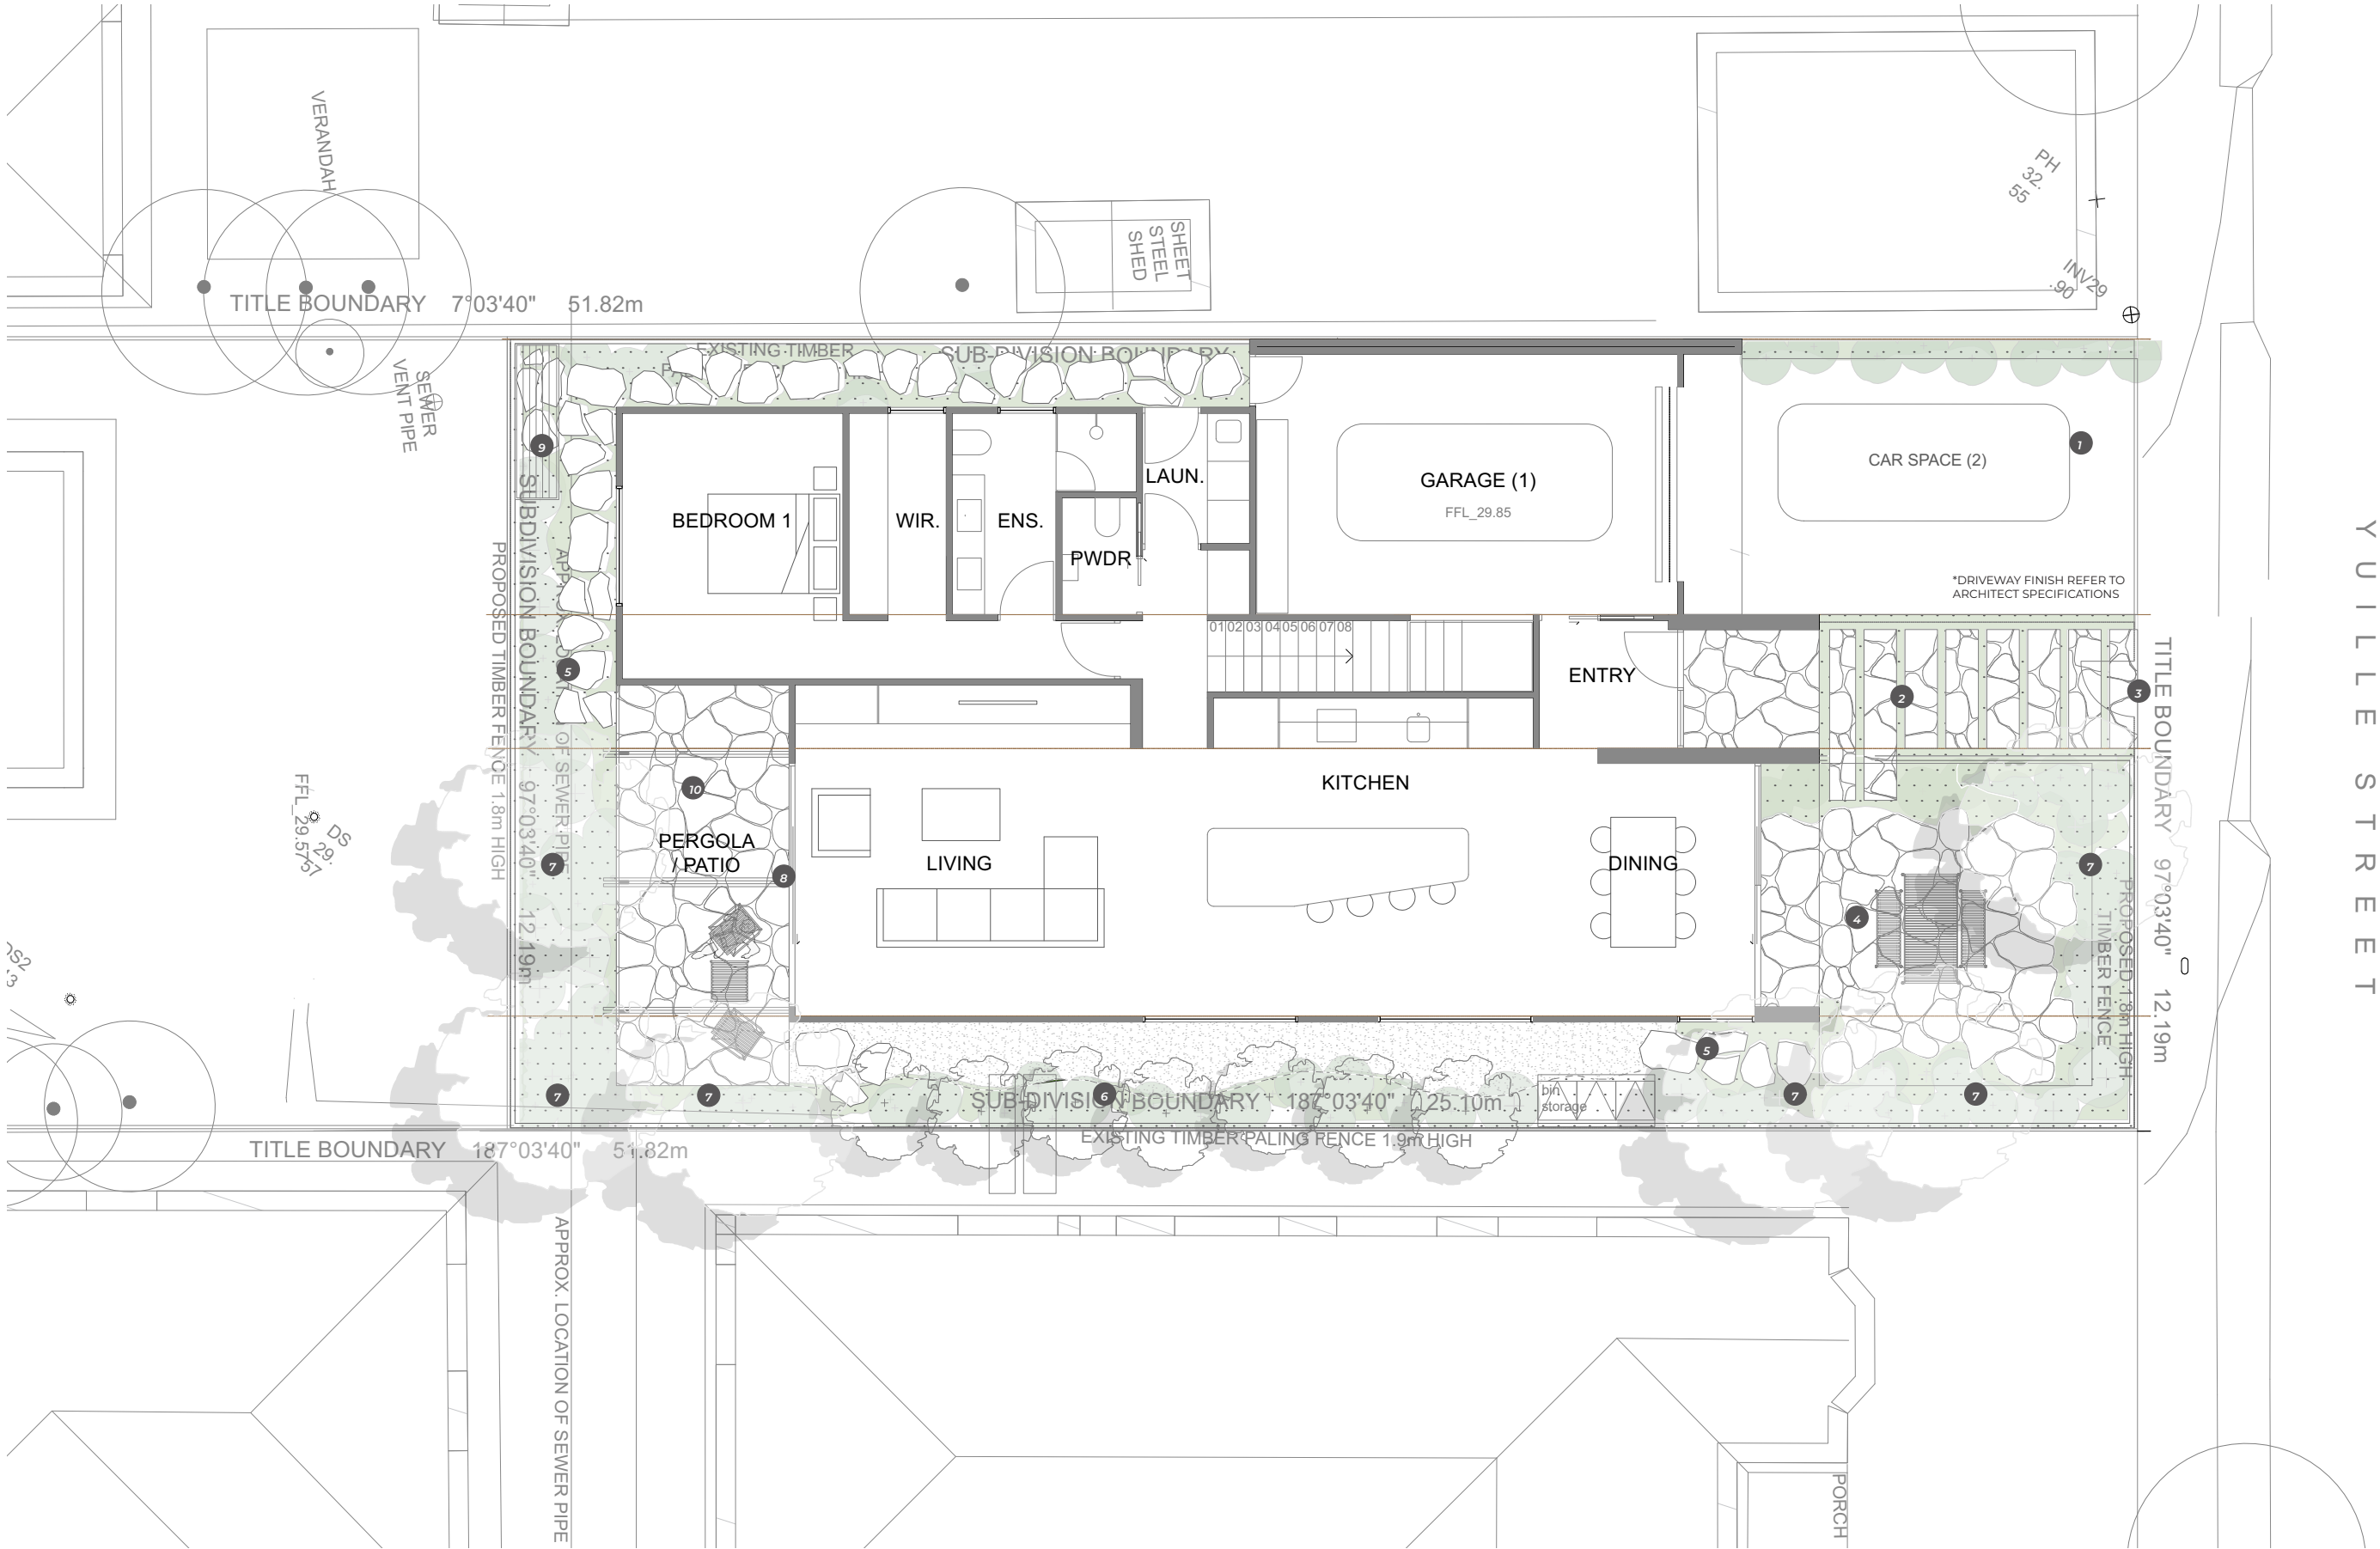

PROJECT	AUTUMN PROJECT	DRAWING	MASTER PLAN
CLIENT	M+J	DATE	11 12 2025
ADDRESS	156 AUTUMN STREET, GEELONG WEST	REVISION	01
STATUS	CONCEPT - NOT FOR CONSTRUCTION	SCALE	1:100 - A3
		PAGE	AUT-01



PROJECT	AUTUMN PROJECT	DRAWING	PROJECT REFERENCES
CLIENT	M+J	DATE	11 12 2025
ADDRESS	156 AUTUMN STREET, GEELONG WEST	REVISION	01
		SCALE	1:100 - A3
STATUS	CONCEPT - NOT FOR CONSTRUCTION	PAGE	AUT-02





BLUEBERRY ASH

Elaeocarpus reticulatus

EL-re

HEIGHT10m

WIDTH4m

ASPECTFULL SUN

CLASSCOASTAL SCRUB

J

F

M

A

M

J

J

A

S

O

N

D

☆

●

●

●

●

●

●


●

●

●

●

●

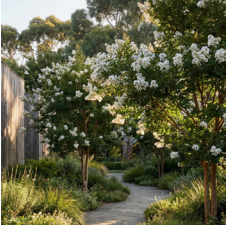

CREPE MYRTLE

Lagerstroemia indica x fauriei 'Natchez'

LA-na

HEIGHT5m

WIDTH4m

ASPECTFULL SUN/PART SHADE

CLASSFOREST

J

F

M

A

M

J

J

A

S

O

N

D

☆

●

●

●

●

●

●

●

●

●

●

●



CORREA REFLEXA 'GREEN'

Correa reflexa 'Green'

CO-rg

HEIGHT15m

WIDTH15m

ASPECTFULL SUN/PART SHADE

CLASSCOASTAL DUNE SCRUB/GRASSLAND

J

F

M

A

M

J

J

A

S

O

N

D

☆

●

●

●

●

●

●

●

●

●

●

●



TASMAN FLAX-LILY

Dianella tasmanica

DI-ta

HEIGHT75m

WIDTH75m

ASPECTFULL/PART SHADE

CLASSCOASTAL SCRUB/GRASSLAND

J

F

M

A

M

J

J

A

S

O

N

D

☆

●

●

●

●

●

●


●

●

●

●

●

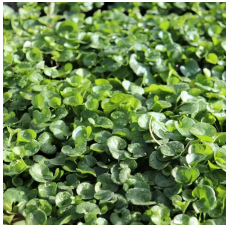

KIDNEY WEED

Dichondra repens

DI-re

HEIGHT1m

WIDTH3m

ASPECTFULL SUN/PART SHADE

CLASSCOASTAL DUNE SCRUB/GRASSLAND

J

F

M

A

M

J

J

A

S

O

N

D

☆

●

●

●

●

●

●

●

●

●

●

●



NATIVE VIOLET

Viola hederacea

VI-he

HEIGHT2m

WIDTH5m

ASPECTPART SHADE

CLASSCOASTAL SCRUB/GRASSLAND

J

F

M

A

M

J

J

A

S

O

N

D

☆

●

●

●

●

●

●

●

●

●

●

●



BOSTON IVY

Parthenocissus tricuspidata

PA-tr

HEIGHT10m

WIDTH10m

ASPECTPART SHADE/ FULL SHADE

CLASSFOREST

J

F

M

A

M

J

J

A

S

O

N

D

☆

●

●

●

●

●

●

●

●

●

●

●



VIRGINIA CREEPER

Parthenocissus quinquefolia

PA-qu

HEIGHT15m

WIDTH8m

ASPECTPART SHADE/ FULL SUN

CLASSFOREST

J

F

M

A

M

J

J

A

S

O

N

D

☆

●

●

●

●

●

●

●


●

●

●

●

PROJECT	AUTUMN PROJECT	DRAWING	PLANTING SCHEDULE
CLIENT	M+J	DATE	11 12 2025
ADDRESS	156 AUTUMN STREET, GEELONG WEST	REVISION	01
		SCALE	N/A - A3
STATUS	CONCEPT - NOT FOR CONSTRUCTION	PAGE	AUT-04

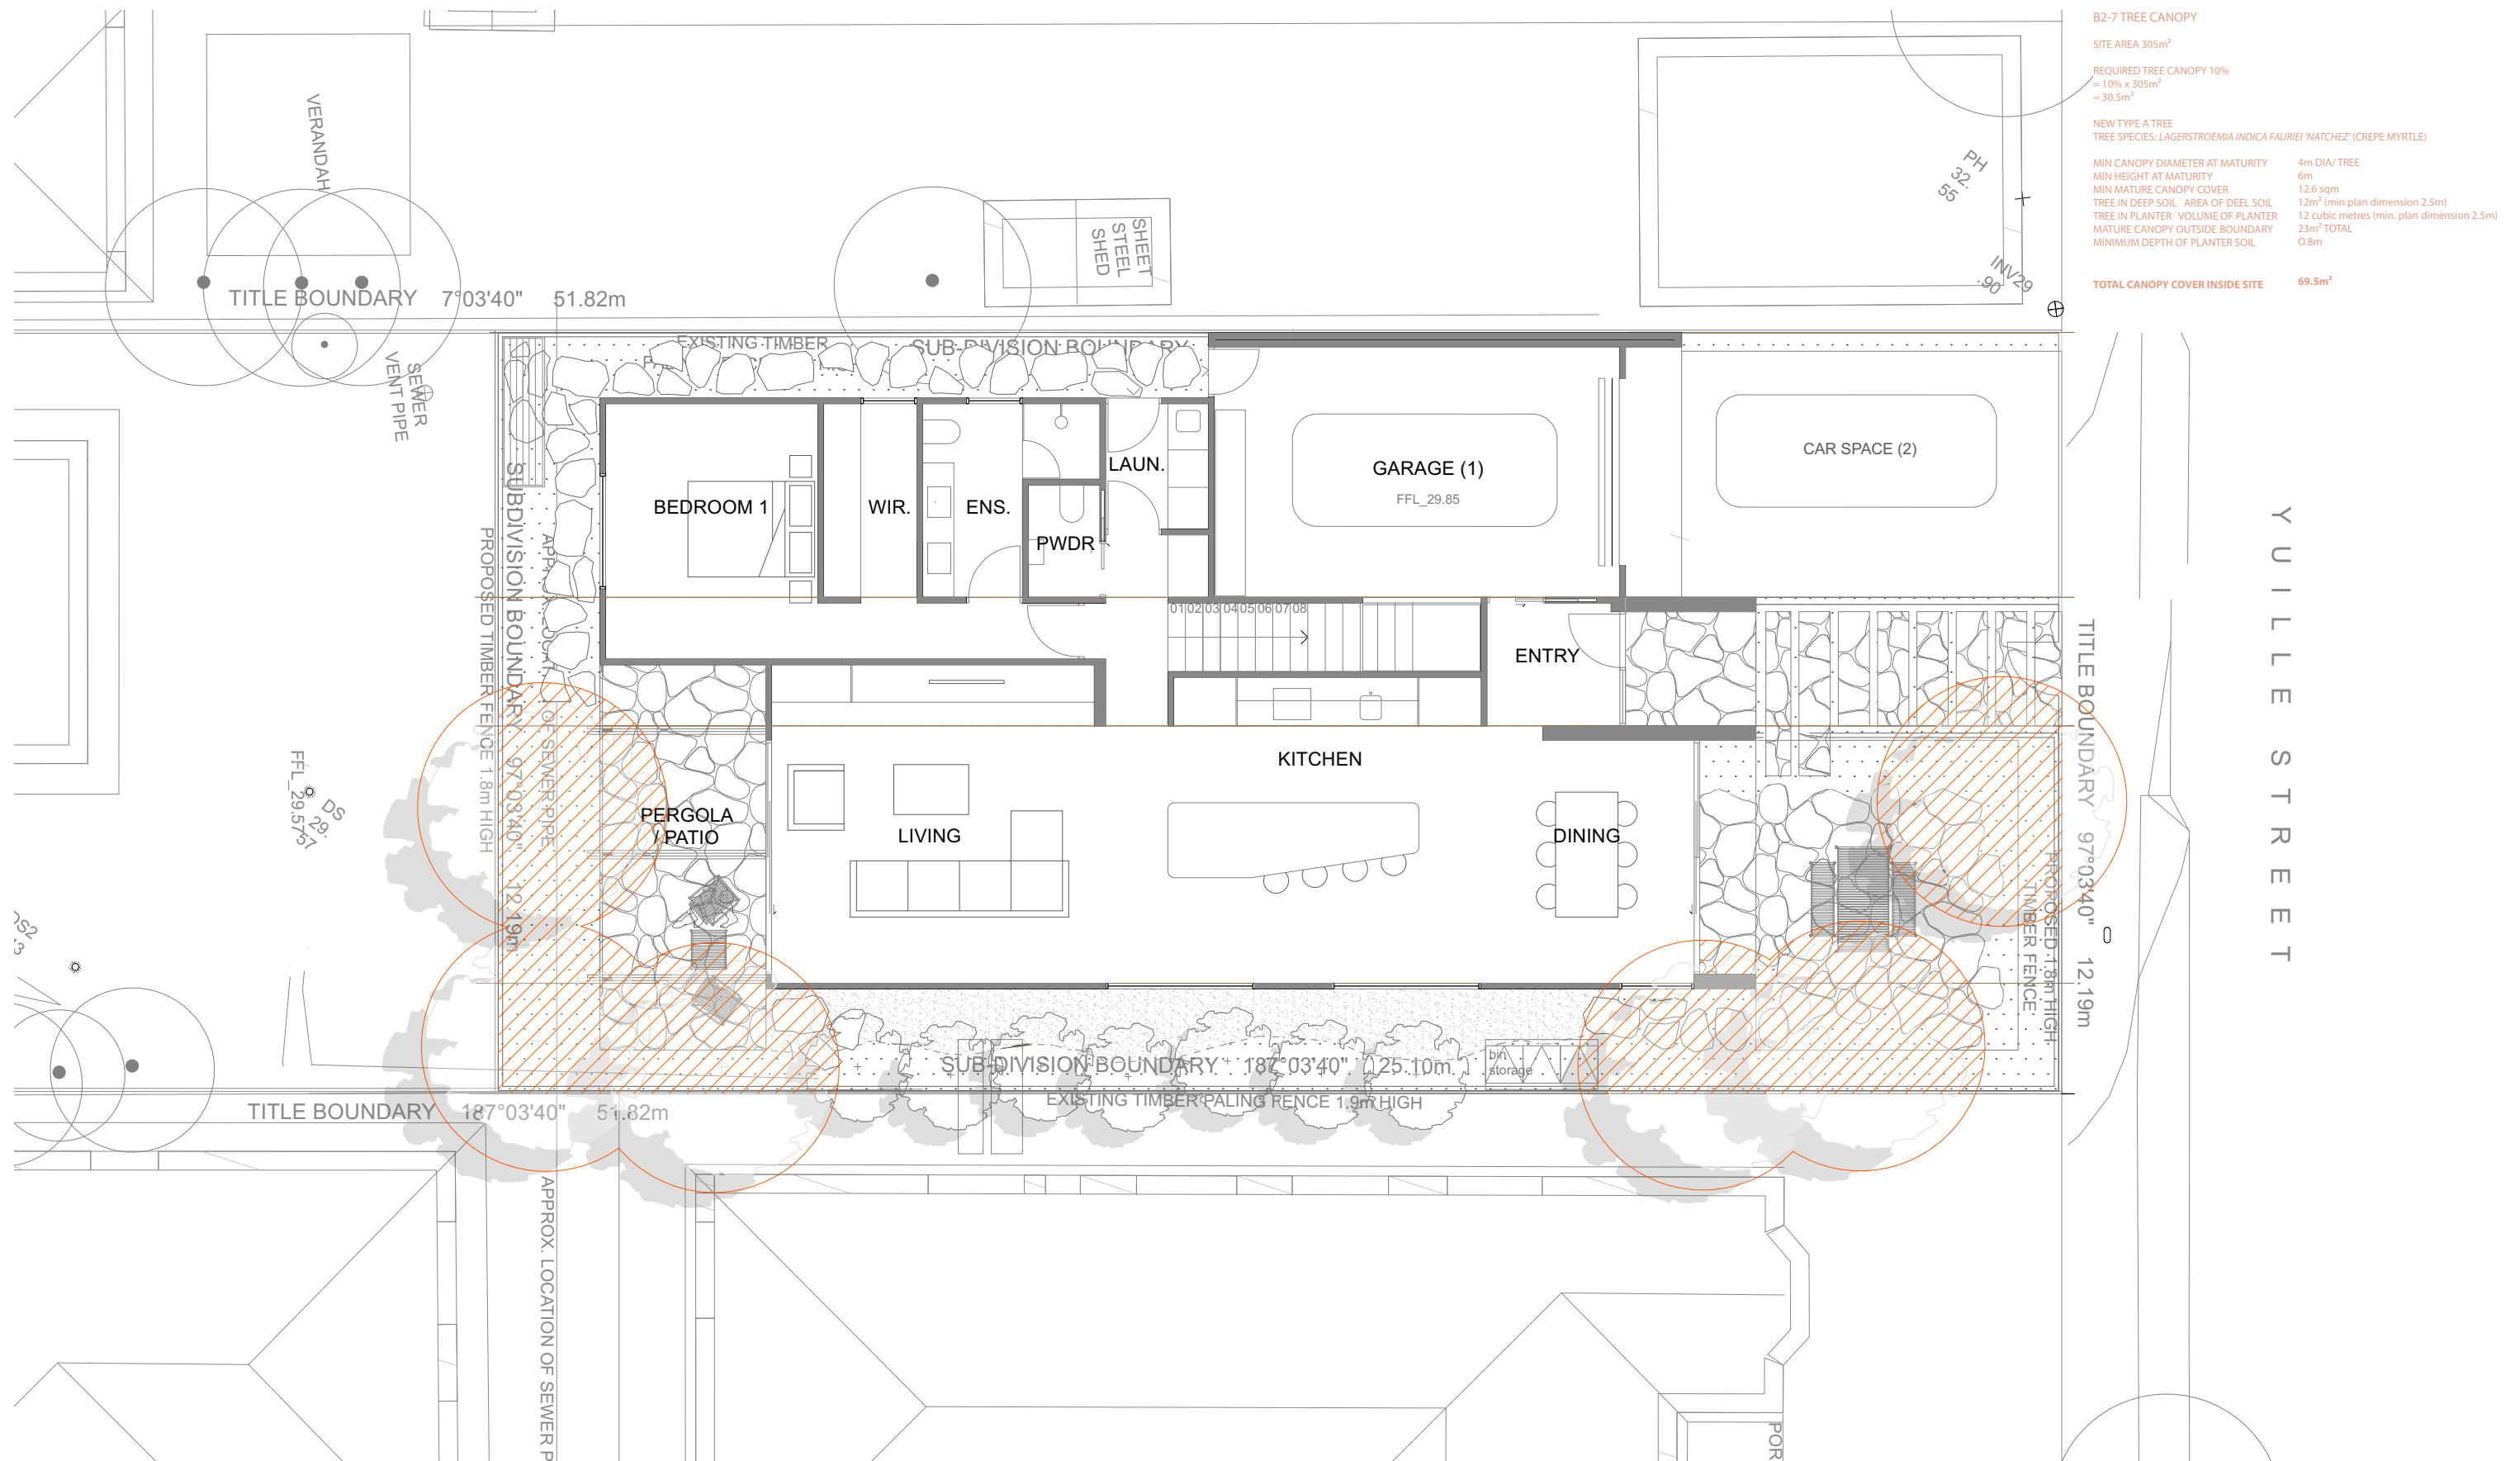

PROJECT	AUTUMN PROJECT	DRAWING	TREE CANOPY OBJECTIVES
CLIENT	M+J	DATE	11 12 2025
ADDRESS	156 AUTUMN STREET, GEELONG WEST	REVISION	01
STATUS	CONCEPT - NOT FOR CONSTRUCTION	SCALE	1:100 - A3
		PAGE	AUT-05



Dromana Toppings
Pathways/ Between steppers



Endicott Crazy Pave
Stepper paving



Endicott Crazy Pave
Solid paving



Natural Mulch

PROJECT	AUTUMN PROJECT	DRAWING	PLANTING SCHEDULE
CLIENT	M+J	DATE	11 12 2025
ADDRESS	156 AUTUMN STREET, GEELONG WEST	REVISION	01
		SCALE	N/A - A3
STATUS	CONCEPT - NOT FOR CONSTRUCTION	PAGE	AUT-06