

Proposed Snap Fitness Club


SNAP North Geelong, 420 Melbourne Road, North Geelong



Drawing Schedule:

- TP00 Cover Page
- TP01 Site Context Plan
- TP01a Proposed Car Park Plan
- TP02 Existing Conditions Floor Plan
- TP03 Existing Elevations

- TP04 Proposed Floor Plan
- TP05 Proposed Elevation & Signage Details

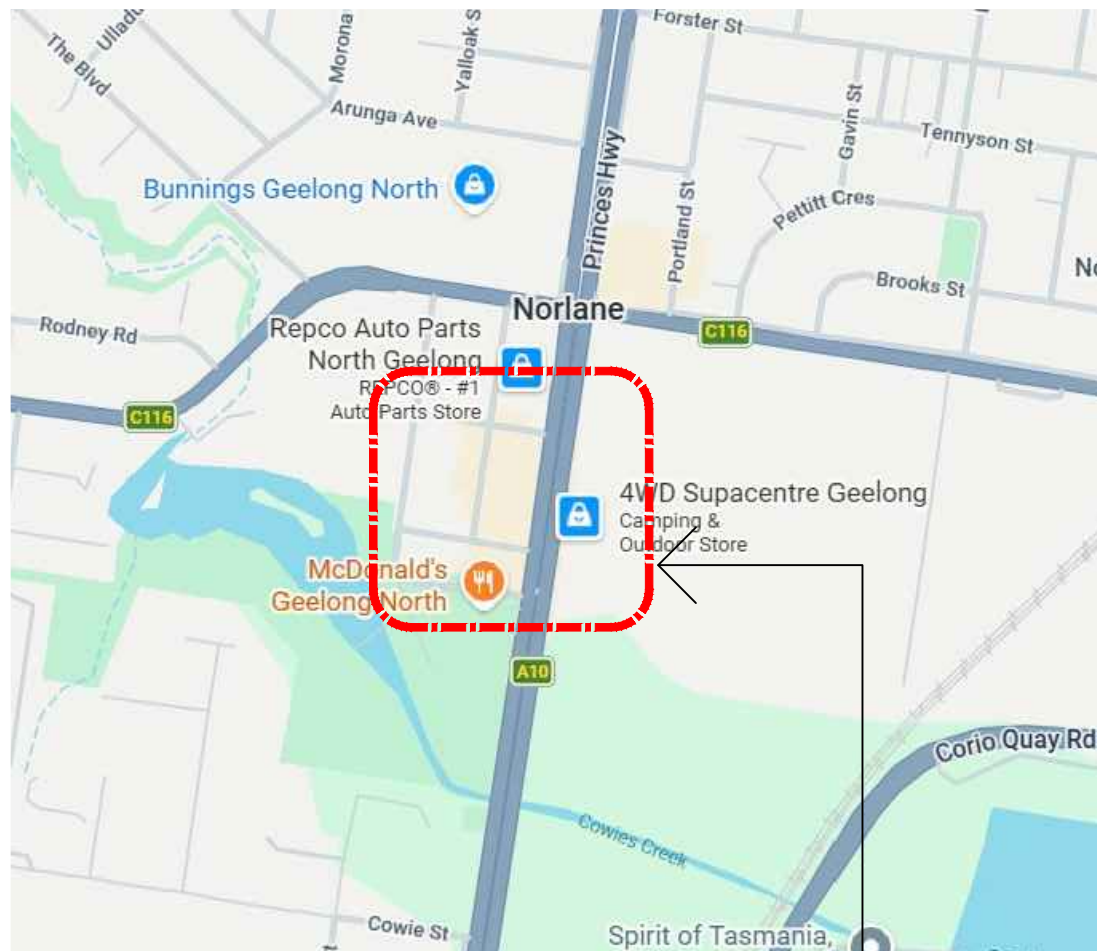

Locality Plan
nts @ A3 plot



This copied document is made available for the sole purpose of enabling its consideration and review as part of a planning process under the Planning and Environment Act 1987. The document must not be used for any purpose which may breach copyright legislation



Snap Fitness
1908
March 2026
1:125 @ A3

TP00 | Proposed Snap Fitness
420 Melbourne Road, North Geelong

Athree
design | management



Planet Fitness Corio
24 hours 3.2km

Hungry Jacks North Geelong
24 hours 0.14km

Derrimut Gym Corio
24 hours 5.3km

Anytime Fitness Bell Post Hill
24 hours 3.0km

Carbon Gym Geelong North
24 hours 0.30km

Anytime Fitness Manifold Heights
24 hours 4.8km

McDonalds Geelong North
24 hours 0.23km

Site Context Plan

NTS @ A3 Plot

BP Petrol Station Geelong North
24 hours 0.12km

Jetts Gym Geelong West
24 hours 4.3km



Snap Fitness
1908
March 2026
NTS @ A3


Proposed Snap Fitness
402 Melbourne Road, North Geelong

TP01

Athree
design | management

This copied document is made available for the sole purpose of enabling its consideration and review as part of a planning process under the Planning and Environment Act 1987. The document must not be used for any purpose which may breach copyright legislation

m e l b o u r n e r o a d

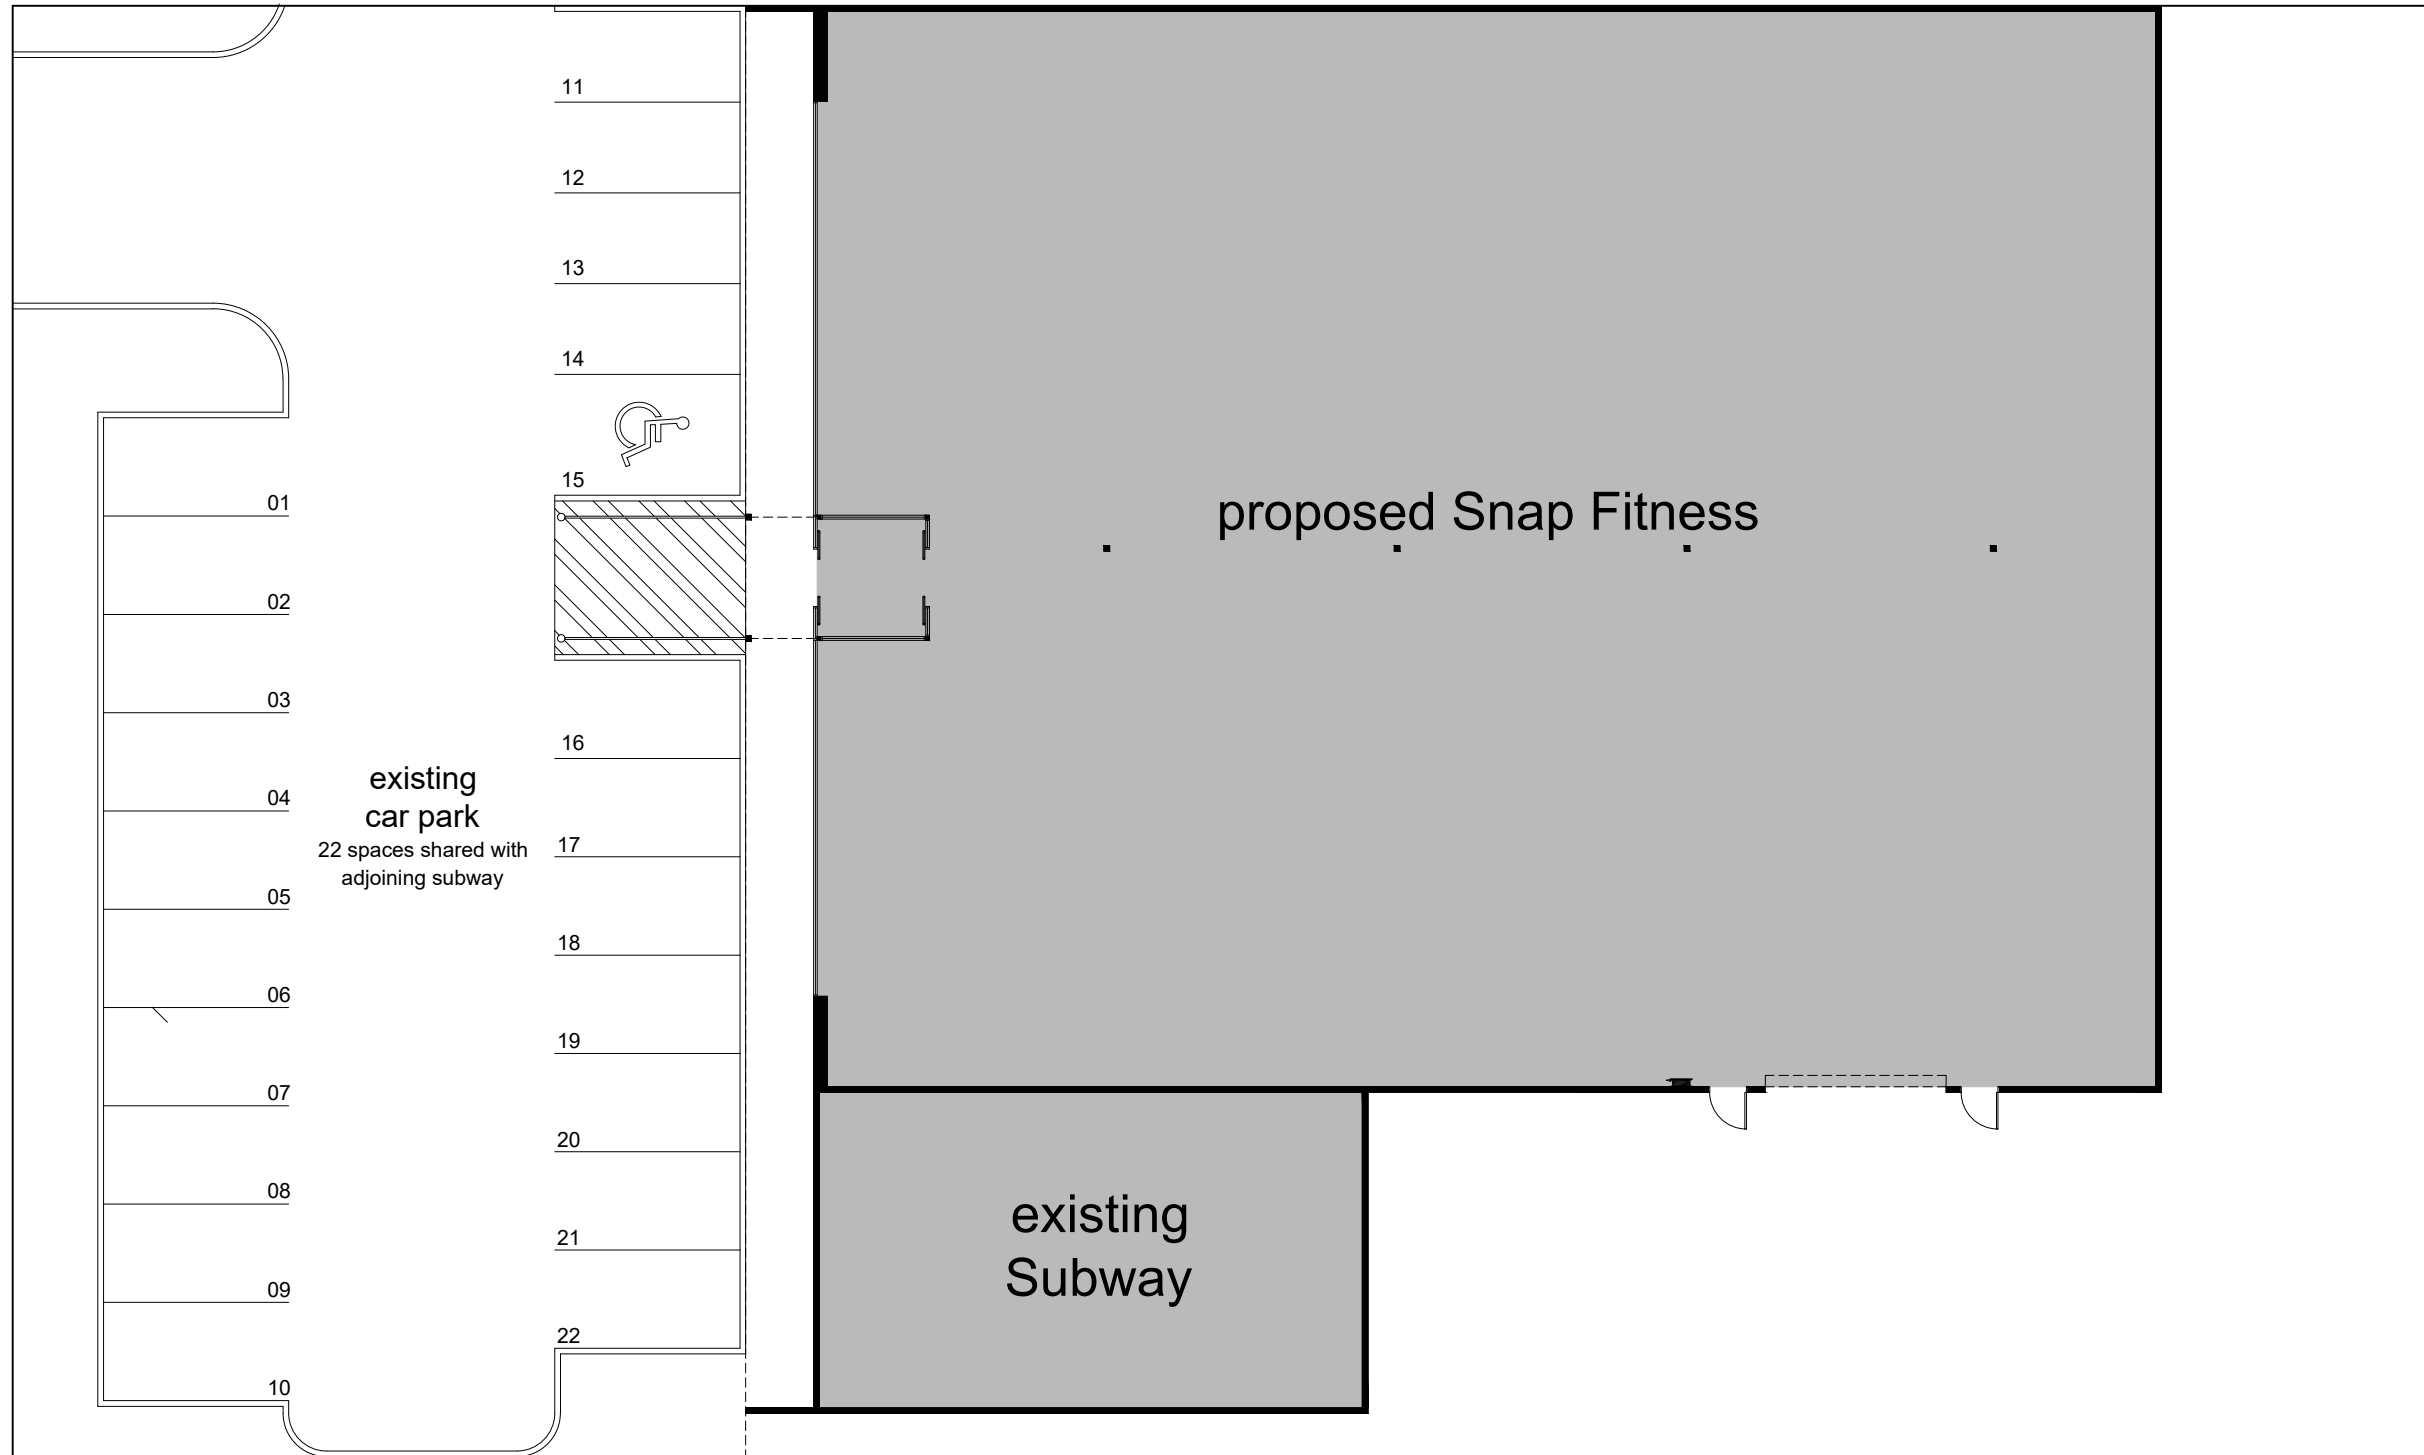

Snap Fitness
1908
March 2026
1:200 @ A3

Proposed Snap Fitness
402 Melbourne Road, North Geelong

TP01a

Athree
design|management



Proposed Car Park Plan
1:200 @ A3 Plot

This copied document is made available for the sole purpose of enabling its consideration and review as part of a planning process under the Planning and Environment Act 1987. The document must not be used for any purpose which may breach copyright legislation

Legend:
 - - - - - existing walls/fixtures to be removed
 - - - - - existing walls/fixtures to remain

m e l b o u r n e r o a d

01
TP03

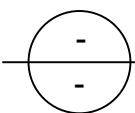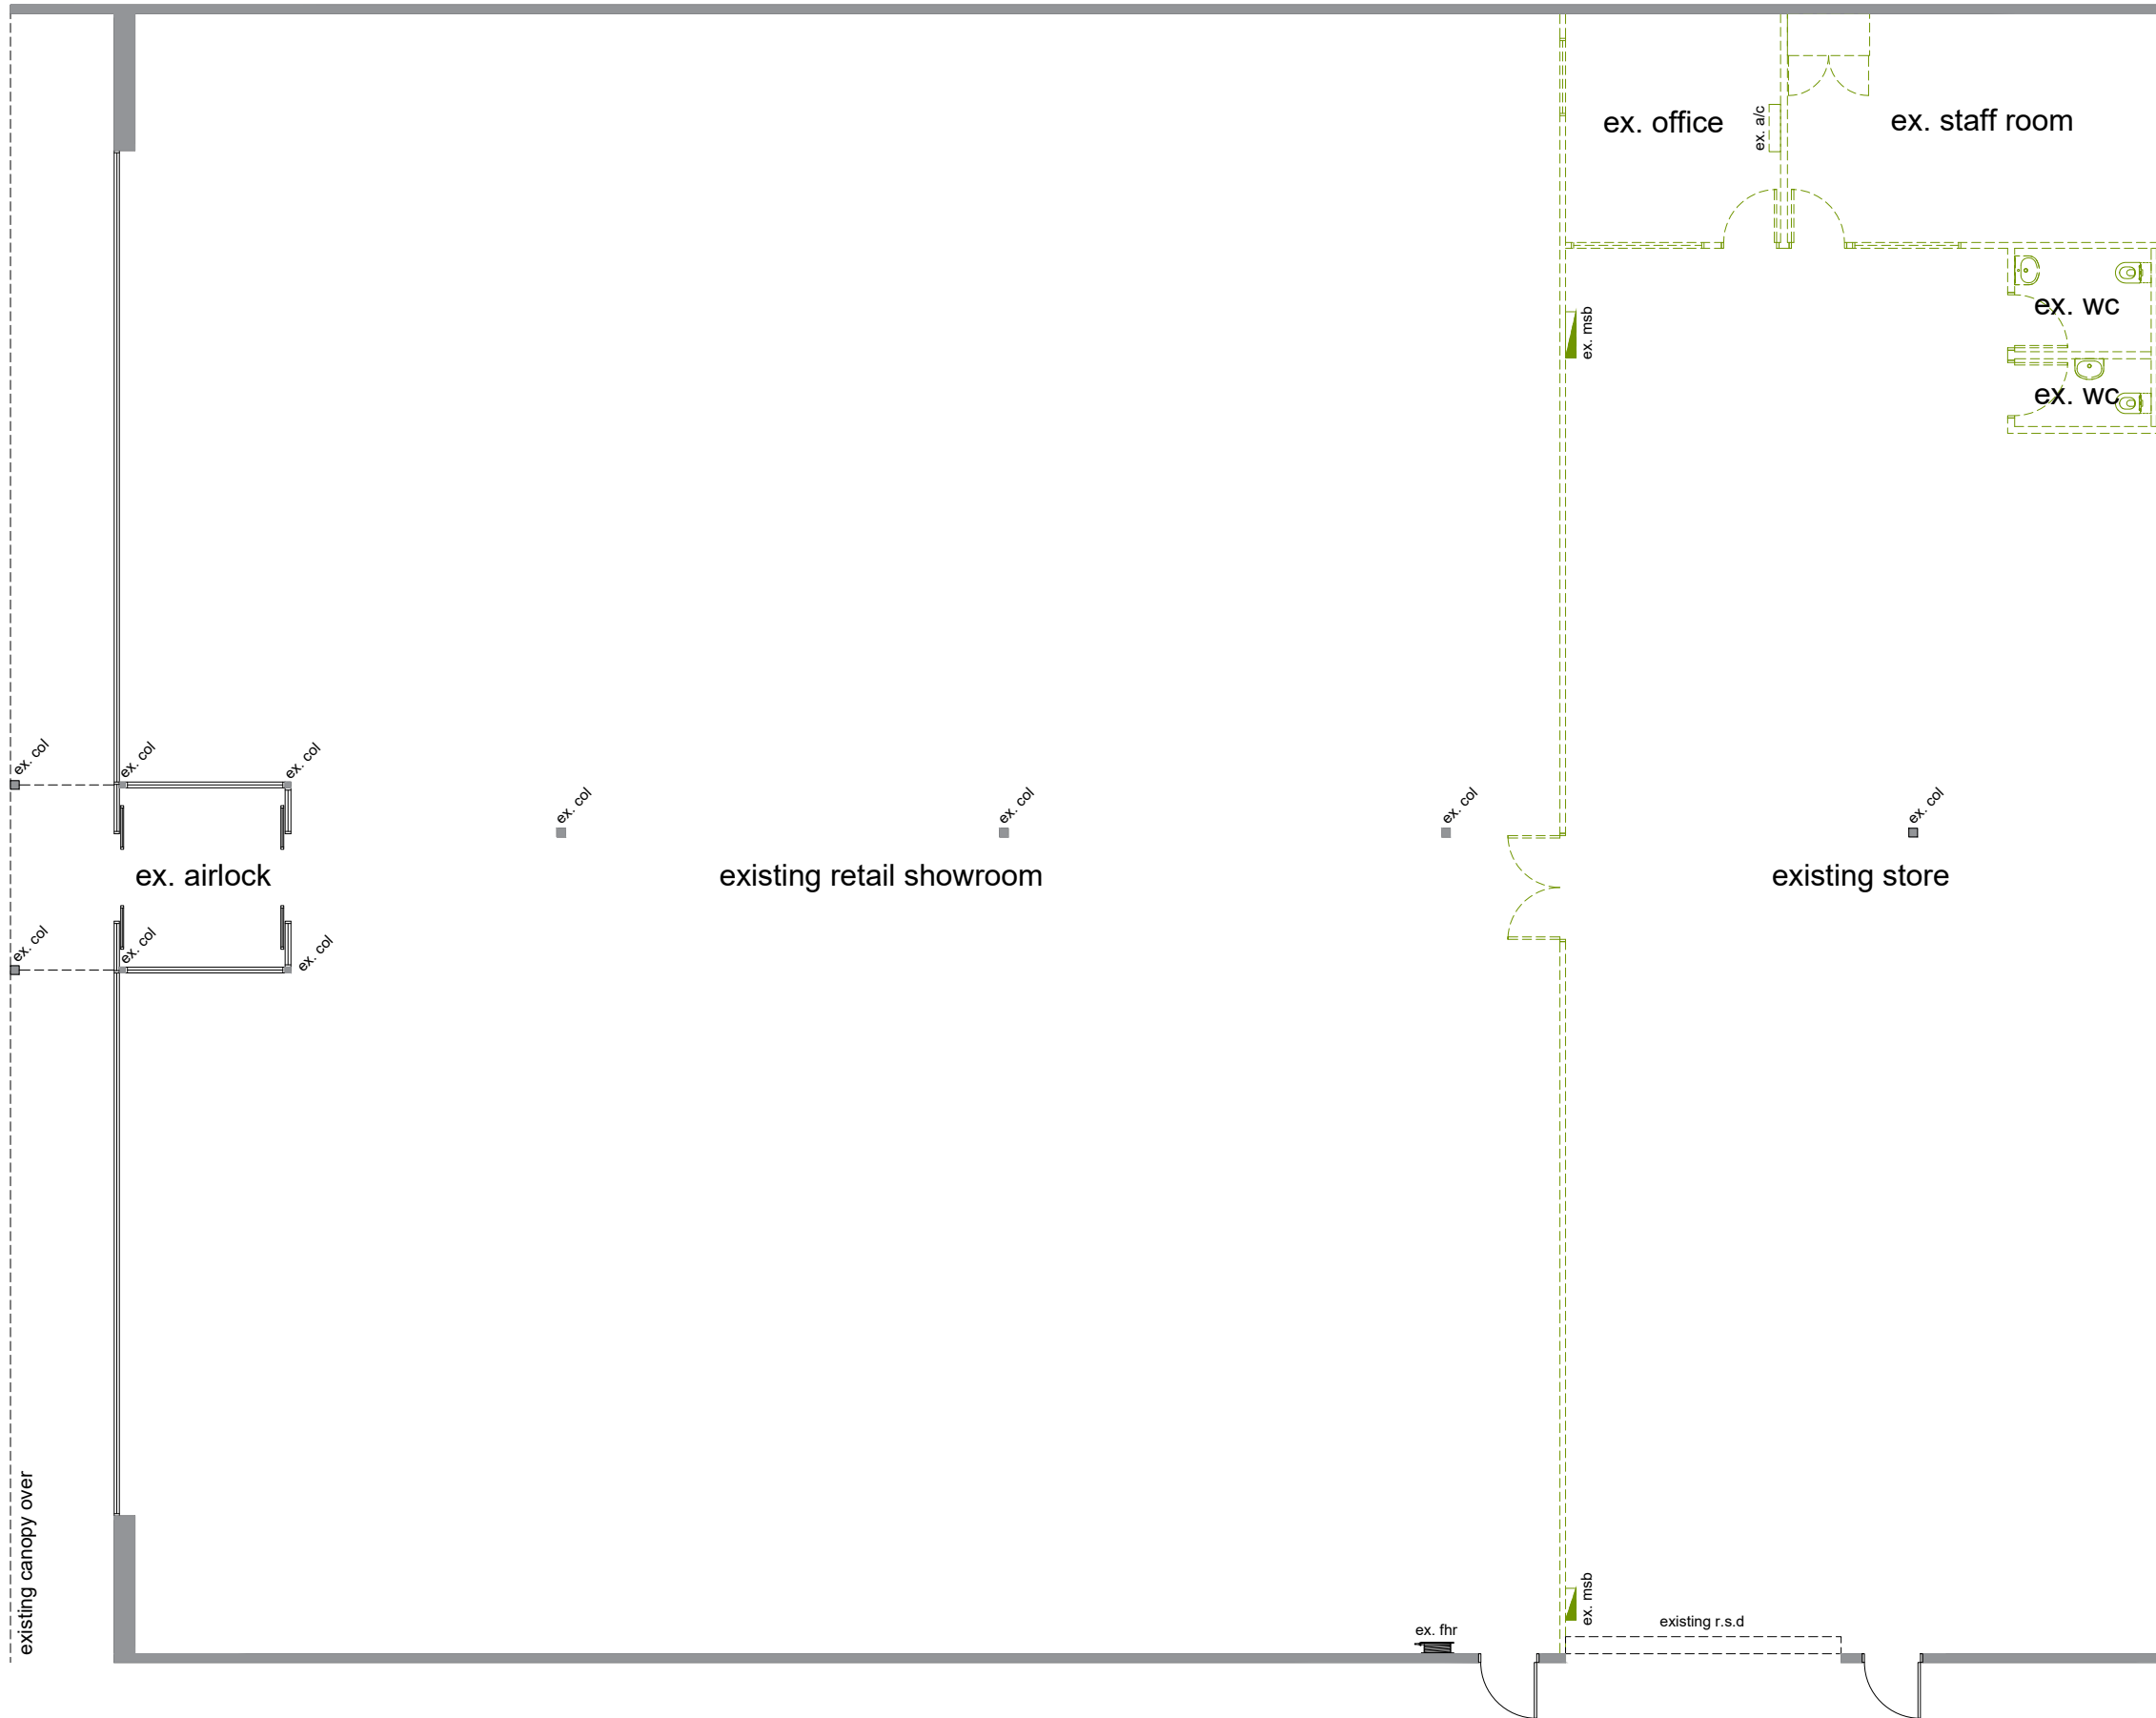

Existing Conditions

1:125 @ A3 Plot

This copied document is made available for the sole purpose of enabling its consideration and review as part of a planning process under the Planning and Environment Act 1987.
 The document must not be used for any purpose which may breach copyright legislation


snap fitness 24/7



Snap Fitness
 1908
 March 2026
 1:125 @ A3

TP02 | Proposed Snap Fitness
 402 Melbourne Road, North Geelong

Athree
 design | management

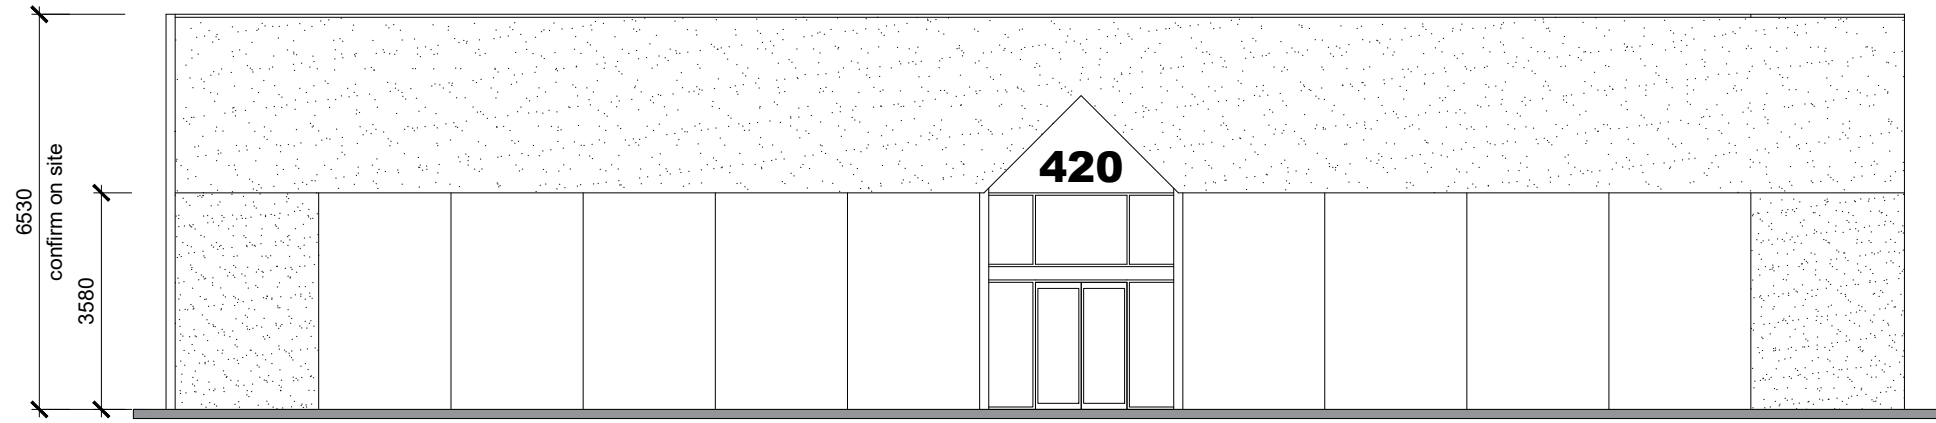

01
TP02

Existing Elevation

1:125 @ A3 Plot

This copied document is made available for the sole purpose of enabling its consideration and review as part of a planning process under the Planning and Environment Act 1987. The document must not be used for any purpose which may breach copyright legislation

snap fitness ^{24/7}




Snap Fitness
1908
March 2026
1:125 @ A3

Proposed Snap Fitness
402 Melbourne Road, North Geelong

TP03

Athree
design | management

melbourne road

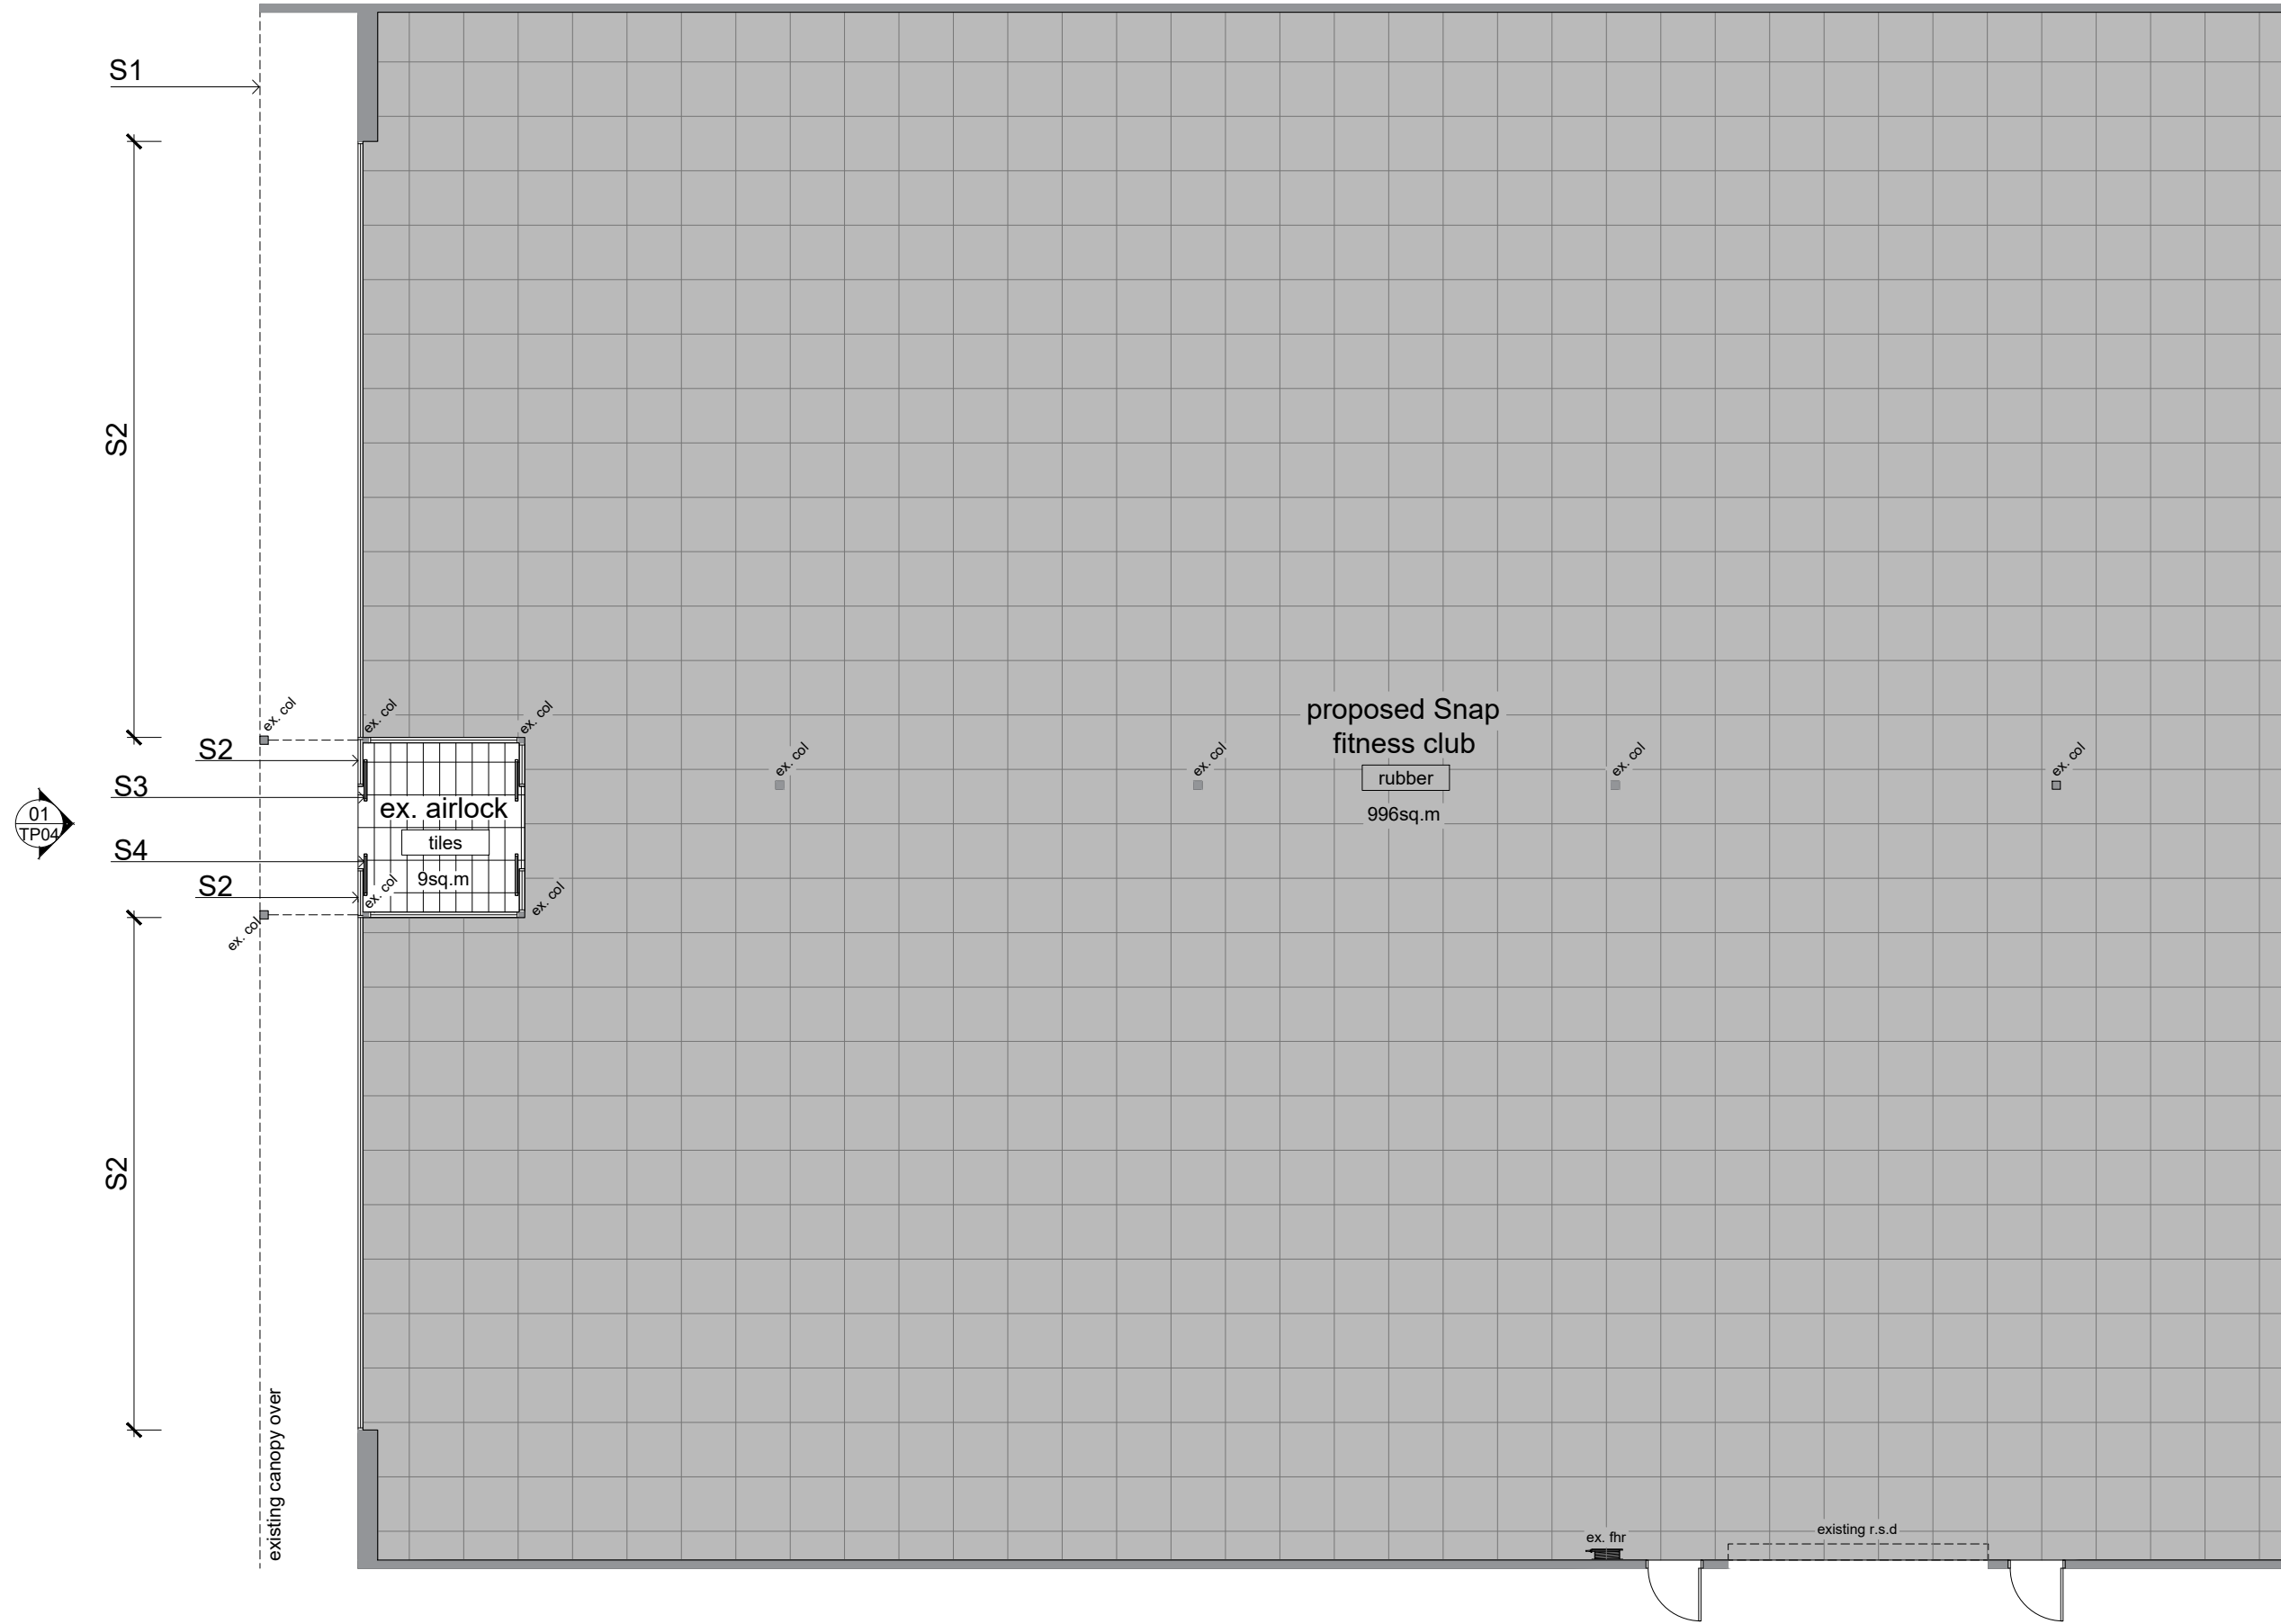


Proposed Floor Plan
 1:125 @ A3 Plot

This copied document is made available for the sole purpose of enabling its consideration and review as part of a planning process under the Planning and Environment Act 1987.
 The document must not be used for any purpose which may breach copyright legislation



 24/7


 NORTH

Snap Fitness
 1908
 March 2026
 1:125 @ A3

TP04 | **Proposed Snap Fitness** | 402 Melbourne Road, North Geelong

Athree | design | management

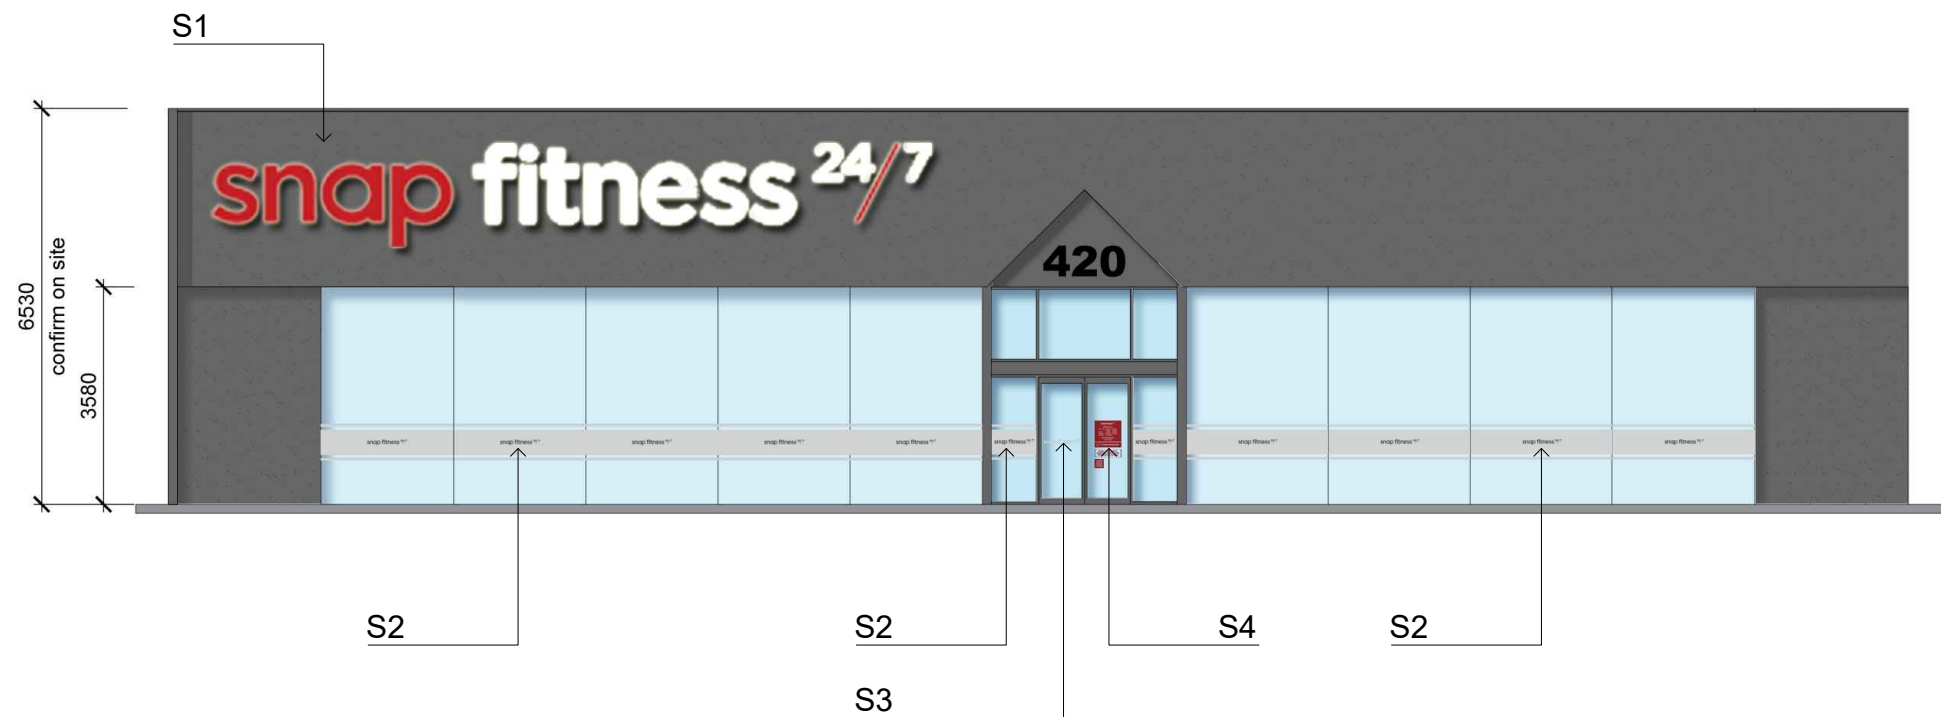


01 Proposed Elevation


TP03 1:125 @ A3 Plot




S1 - External Signage
 Logo fabricated from 4.5mm acrylic
 Depth 80-100mm
 illuminated opal acrylic face with black sides to block out light

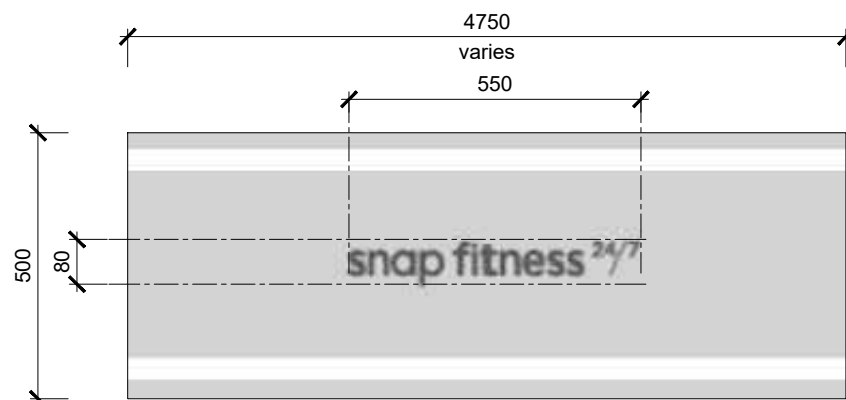

S2- Typical Window Decal
 Frosted vinyl band.
 Logos cut out.
 internally applied to external glazing

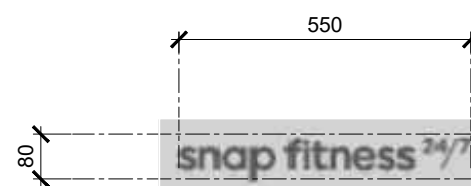

S3- Window Decal
 Vinyl Logo
 internally applied to external glazing

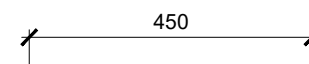

S4 - Door Signage
 Digital print SAV vinyl decals applied to glazing.
 Signage to be reverse applied (except where being applied to tinted glass).



Proposed Signage Details

NTS @ A3 Plot

This copied document is made available for the sole purpose of enabling its consideration and review as part of a planning process under the Planning and Environment Act 1987. The document must not be used for any purpose which may breach copyright legislation



Snap Fitness
 1908
 March 2026
 1:125 @ A3

Proposed Snap Fitness
 TP05
 402 Melbourne Road, North Geelong

Athree
 design | management

