



This copied document is made available for the sole purpose of enabling its consideration and review as part of a planning process under the Planning and Environment Act 1987. The document must not be used for any purpose which may breach copyright legislation

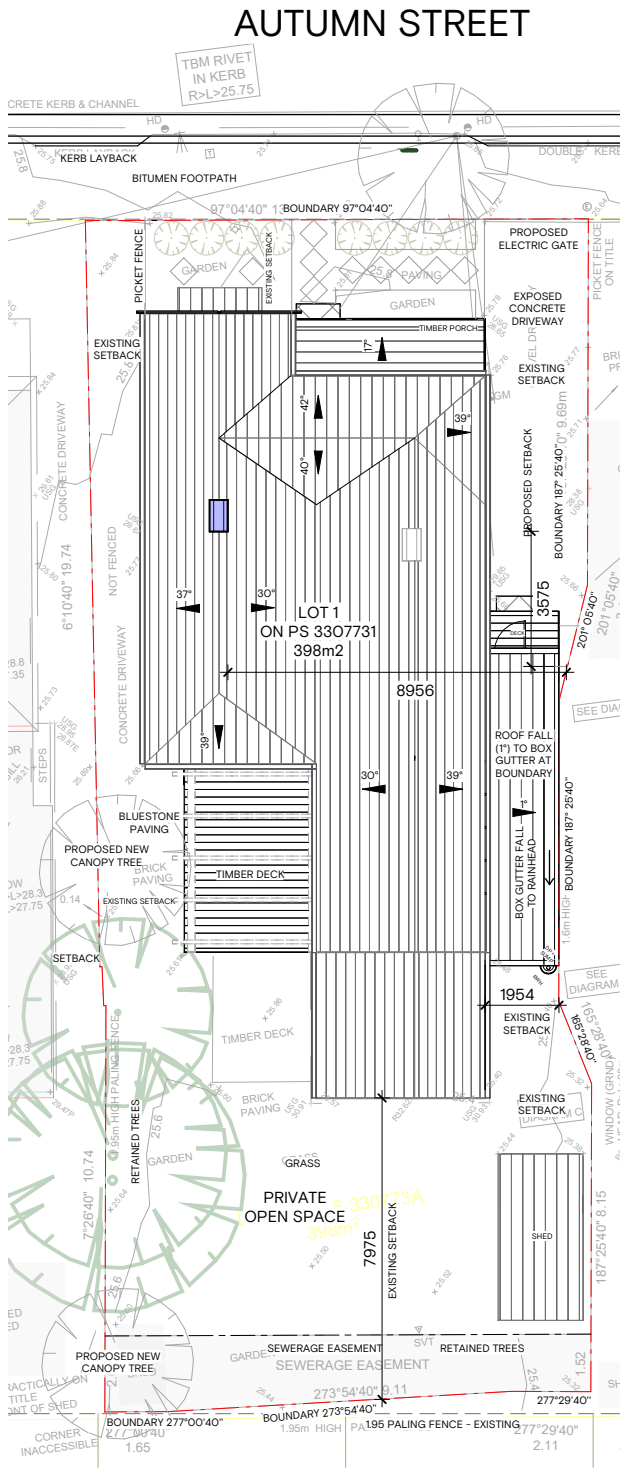

1 SITE PLAN - CHIMNEY LOCATION
1:200

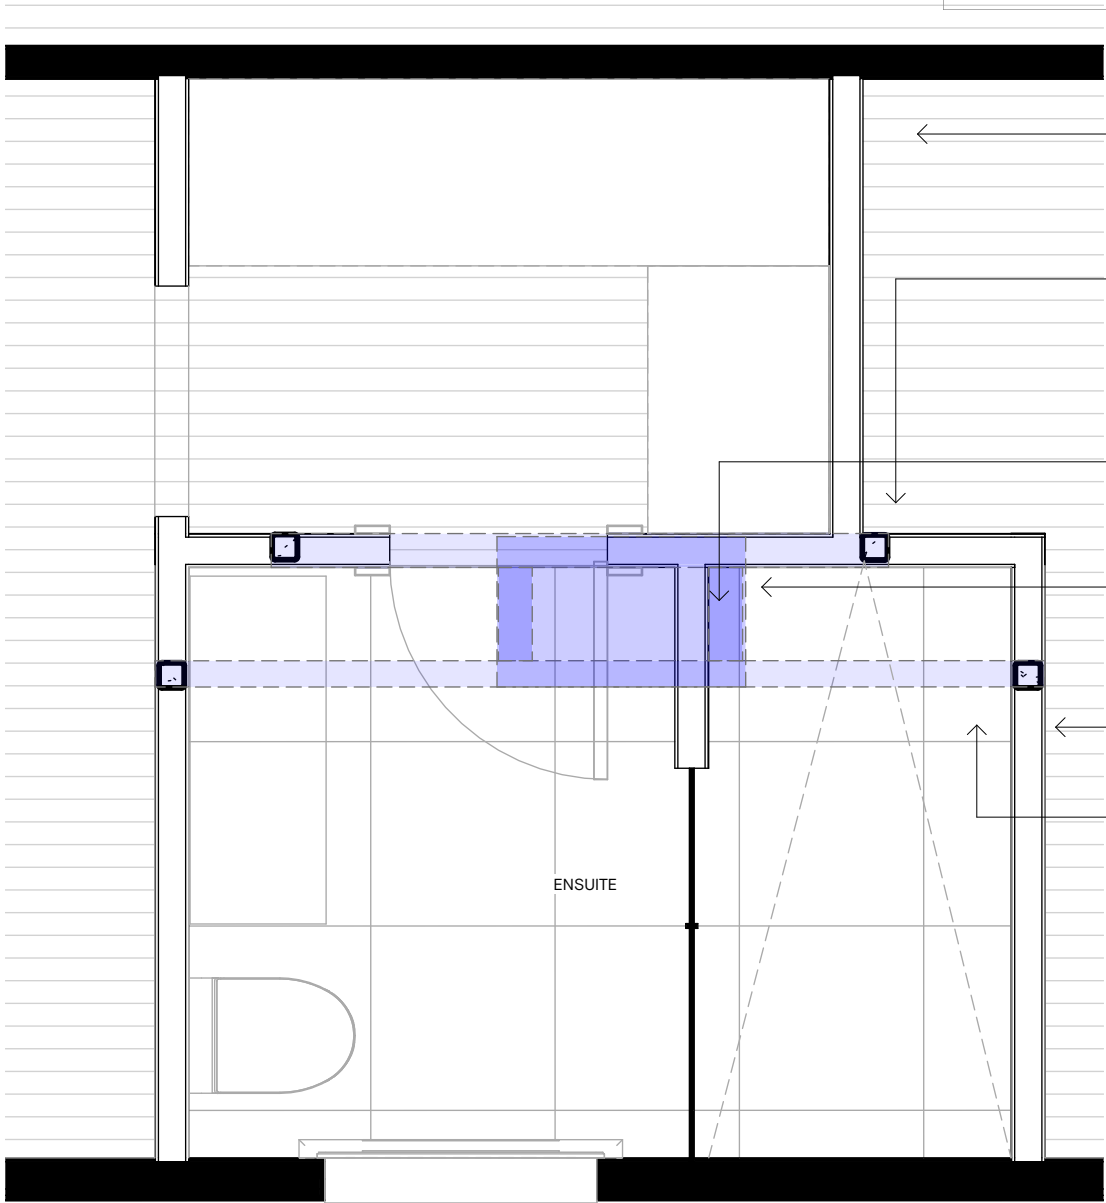

2 FLOOR PLAN DETAIL - RFI CHIMNEY
1:25

NOTE:
THIS CHIMNEY SUPPORT DETAIL HAS BEEN PREPARED FOR TOWN PLANNING AND HERITAGE ASSESSMENT PURPOSES ONLY. IT IS INTENDED TO ILLUSTRATE THE PROPOSED RETENTION, SUPPORT AND WEATHERPROOFING APPROACH FOR THE EXISTING HERITAGE BRICK CHIMNEY.
THIS DRAWING IS NOT TO BE USED FOR CONSTRUCTION. FINAL STRUCTURAL DESIGN, STEEL MEMBER SIZES, BEARING PLATES, CONNECTIONS, FIXINGS, FOOTINGS / SUPPORTS AND LOAD PATH ARE TO BE CONFIRMED BY A QUALIFIED STRUCTURAL ENGINEER PRIOR TO CONSTRUCTION.

NOTE TO CONTRACTORS


These drawings have been prepared for Town Planning purposes only and are not to be used for construction. Do not scale drawings. Figured dimensions shall be taken in preference to scale. All dimensions are subject to detailed design and documentation. © 2026 Studio BoDE. All rights reserved
PRELIMINARY - NOT FOR CONSTRUCTION

REVISION	DESCRIPTION	DATE	ISSUED BY
B	TOWN PLANNING SUBMISSION	26/06/26	SW


DESCRIPTION
PROPOSED SINGLE STOREY HERITAGE EXTENSION
103 AUTUMN ST GEELONG WEST 3218

TITLE
RFI Chimney Detail
As indicated


No.	REV
TP20	B

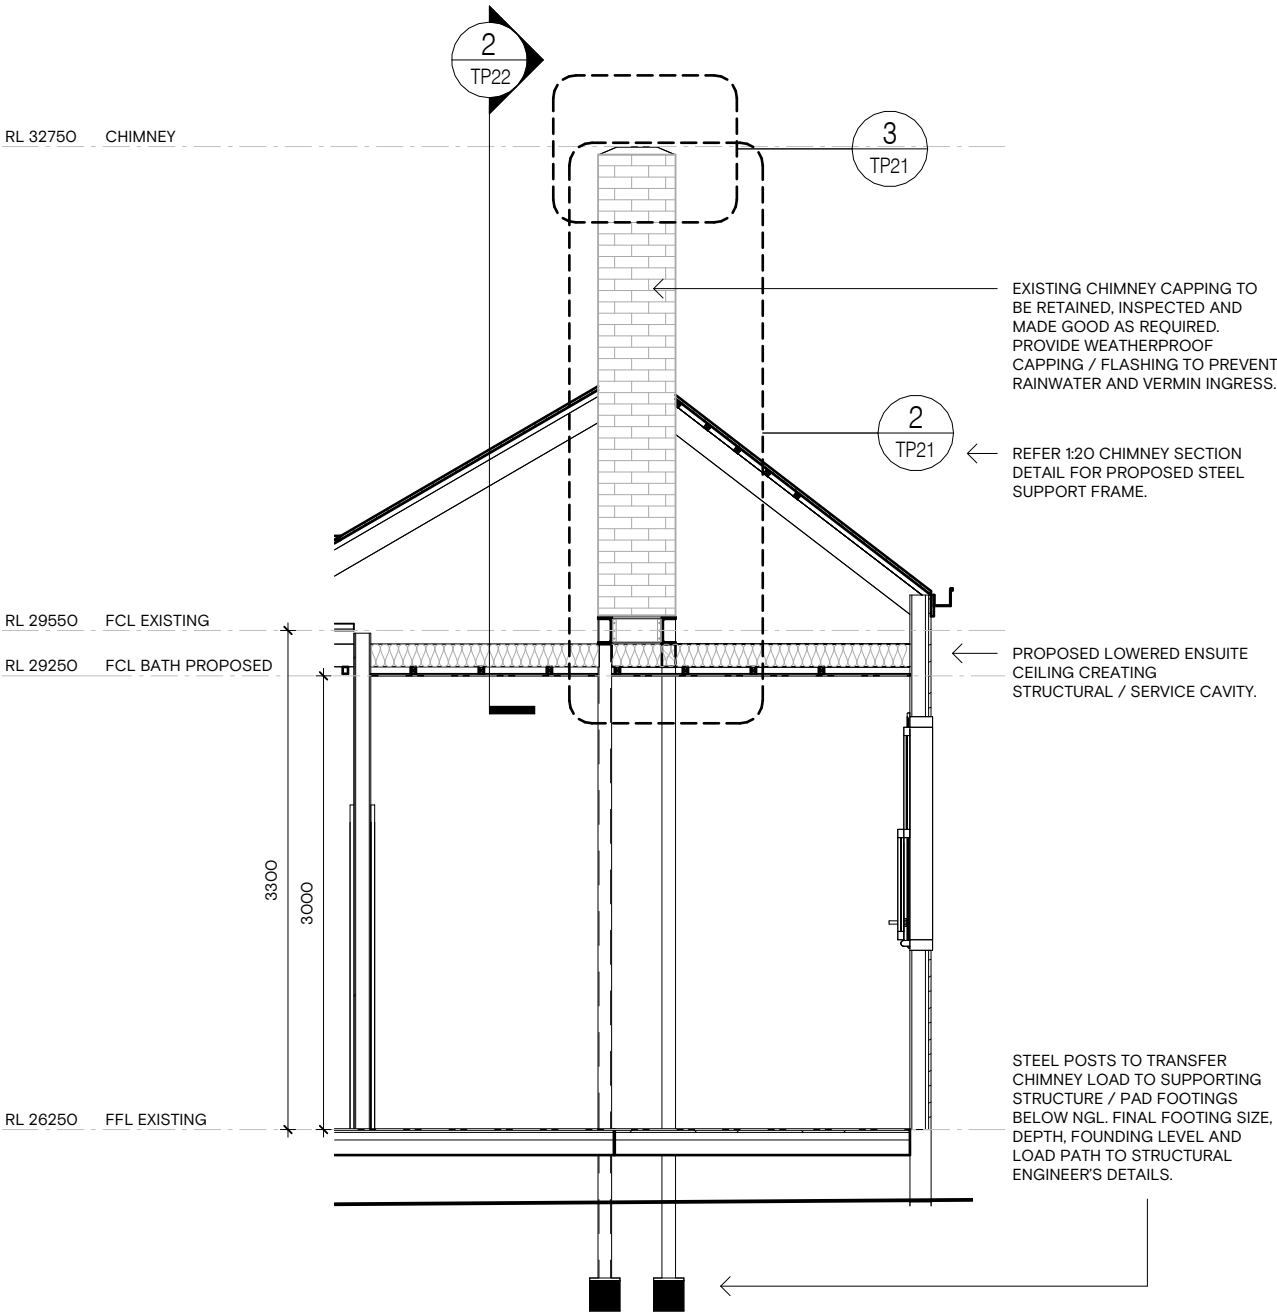

1 CHIMNEY SECTION SOUTH
1:50

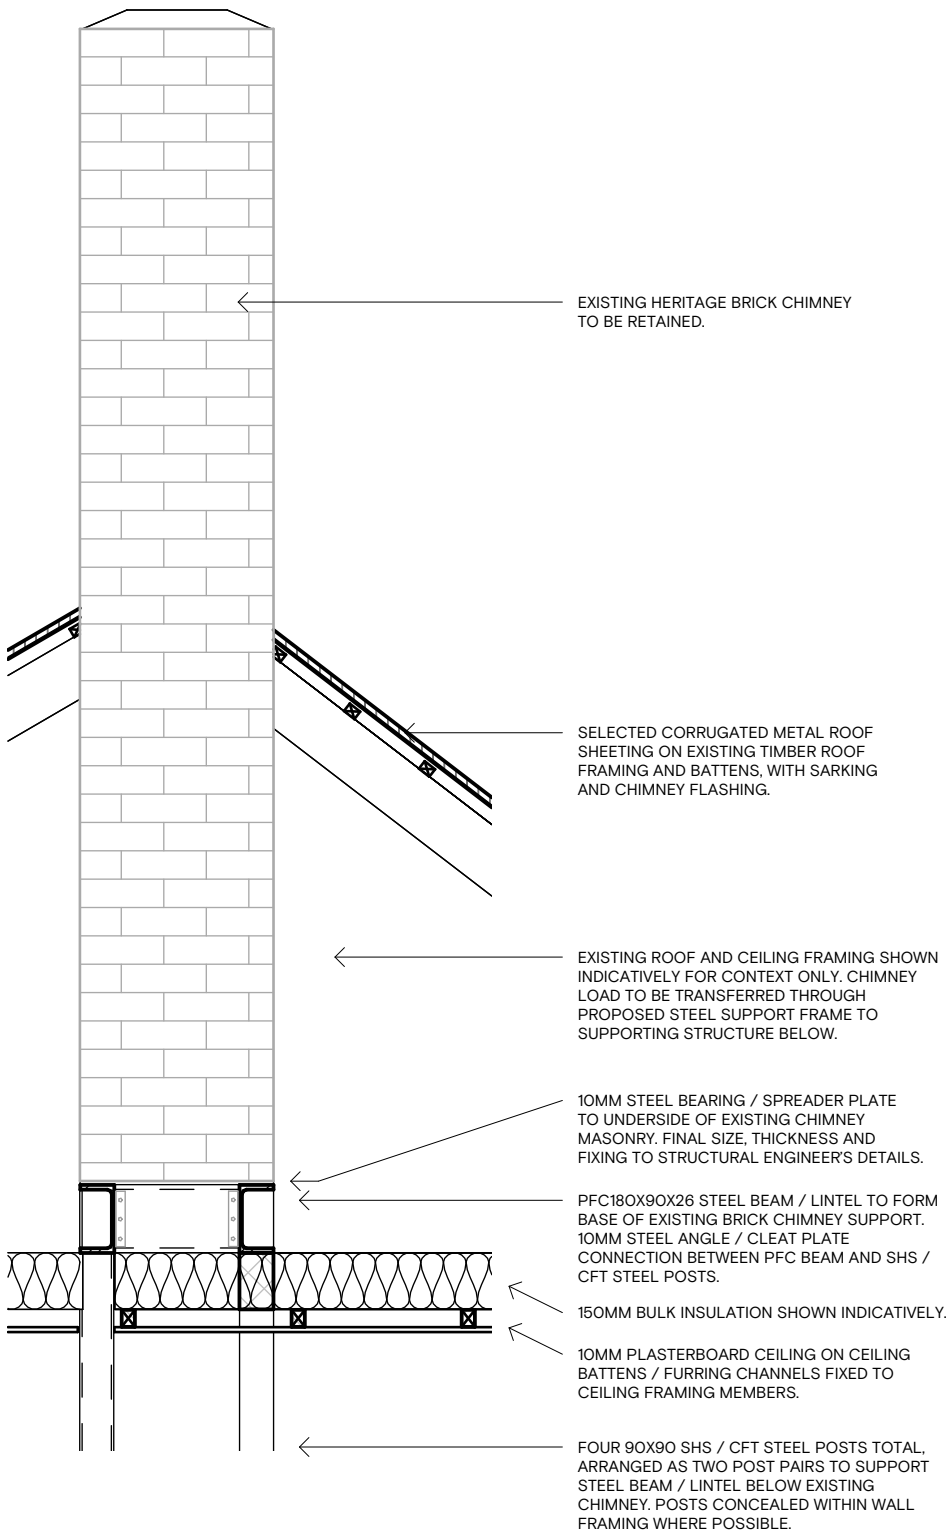

2 CHIMNEY SECTION SOUTH DETAIL
1:20

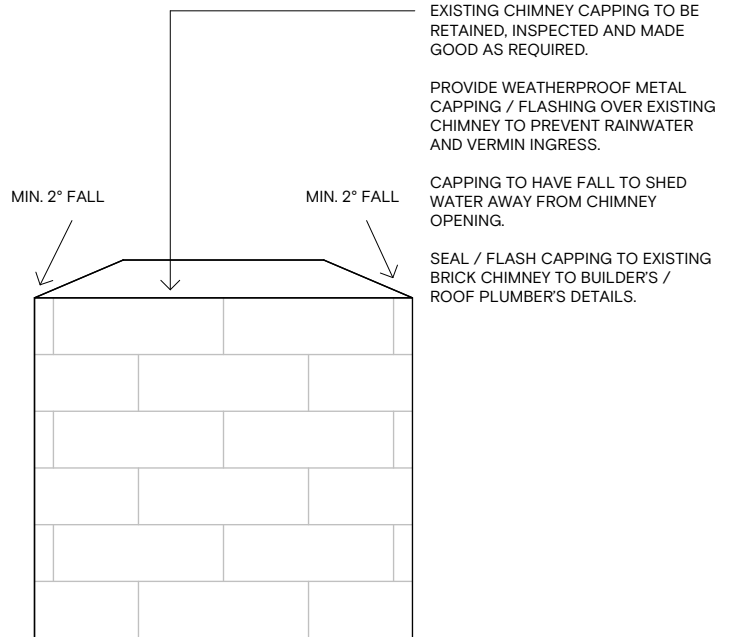

3 CHIMNEY CAPPING DETAIL
1:10

NOTE:

THIS CHIMNEY SUPPORT DETAIL HAS BEEN PREPARED FOR TOWN PLANNING AND HERITAGE ASSESSMENT PURPOSES ONLY. IT IS INTENDED TO ILLUSTRATE THE PROPOSED RETENTION, SUPPORT AND WEATHERPROOFING APPROACH FOR THE EXISTING HERITAGE BRICK CHIMNEY.

THIS DRAWING IS NOT TO BE USED FOR CONSTRUCTION. FINAL STRUCTURAL DESIGN, STEEL MEMBER SIZES, BEARING PLATES, CONNECTIONS, FIXINGS, FOOTINGS / SUPPORTS AND LOAD PATH ARE TO BE CONFIRMED BY A QUALIFIED STRUCTURAL ENGINEER PRIOR TO CONSTRUCTION.

This copied document is made available for the sole purpose of enabling its consideration and review as part of a planning process under the Planning and Environment Act 1987. The document must not be used for any purpose which may breach copyright legislation

BoDE

SARAH WAUGH 0499 831 389

NOTE TO CONTRACTORS


These drawings have been prepared for Town Planning purposes only and are not to be used for construction. Do not scale drawings. Figured dimensions shall be taken in preference to scale. All dimensions are subject to detailed design and documentation. © 2026 Studio BoDE. All rights reserved
PRELIMINARY - NOT FOR CONSTRUCTION

REVISION	DESCRIPTION	DATE	ISSUED BY
B	TOWN PLANNING SUBMISSION	26/06/26	SW


DESCRIPTION
PROPOSED SINGLE STOREY HERITAGE EXTENSION
103 AUTUMN ST GEELONG WEST 3218

TITLE
RFI Chimney Detail
As indicated

No.	REV
TP21	B

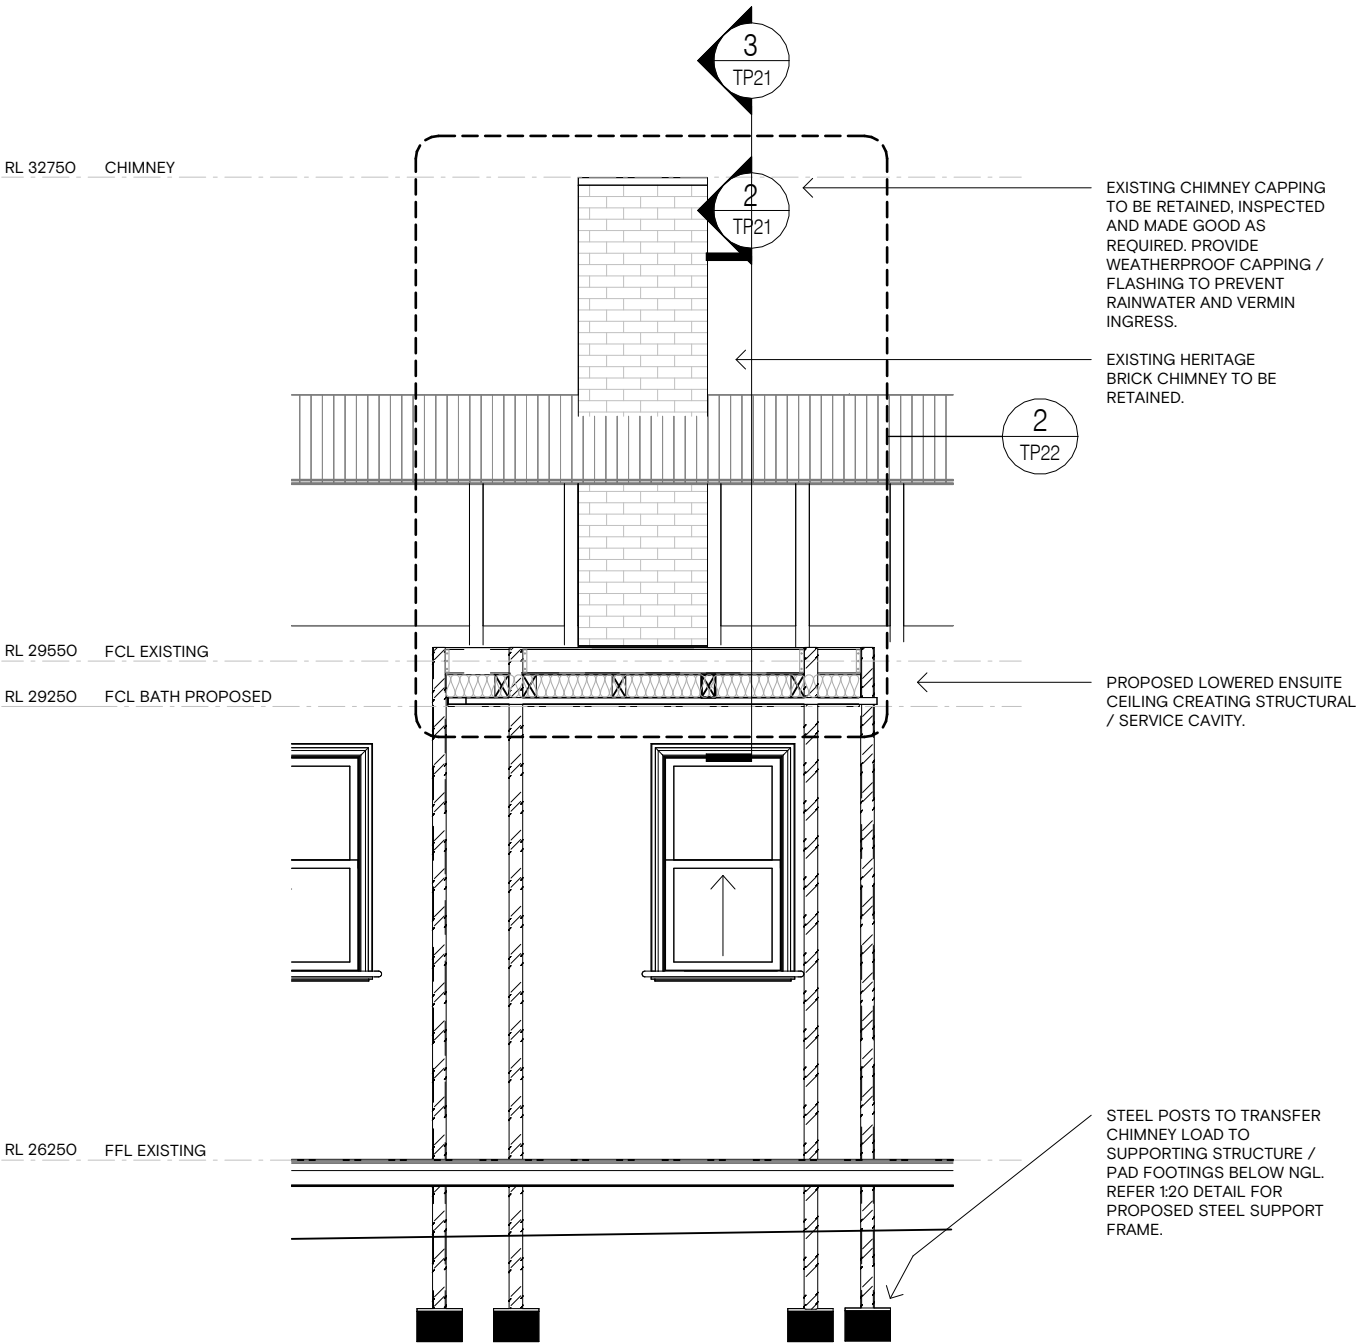

1 CHIMNEY SECTION WEST
1: 50

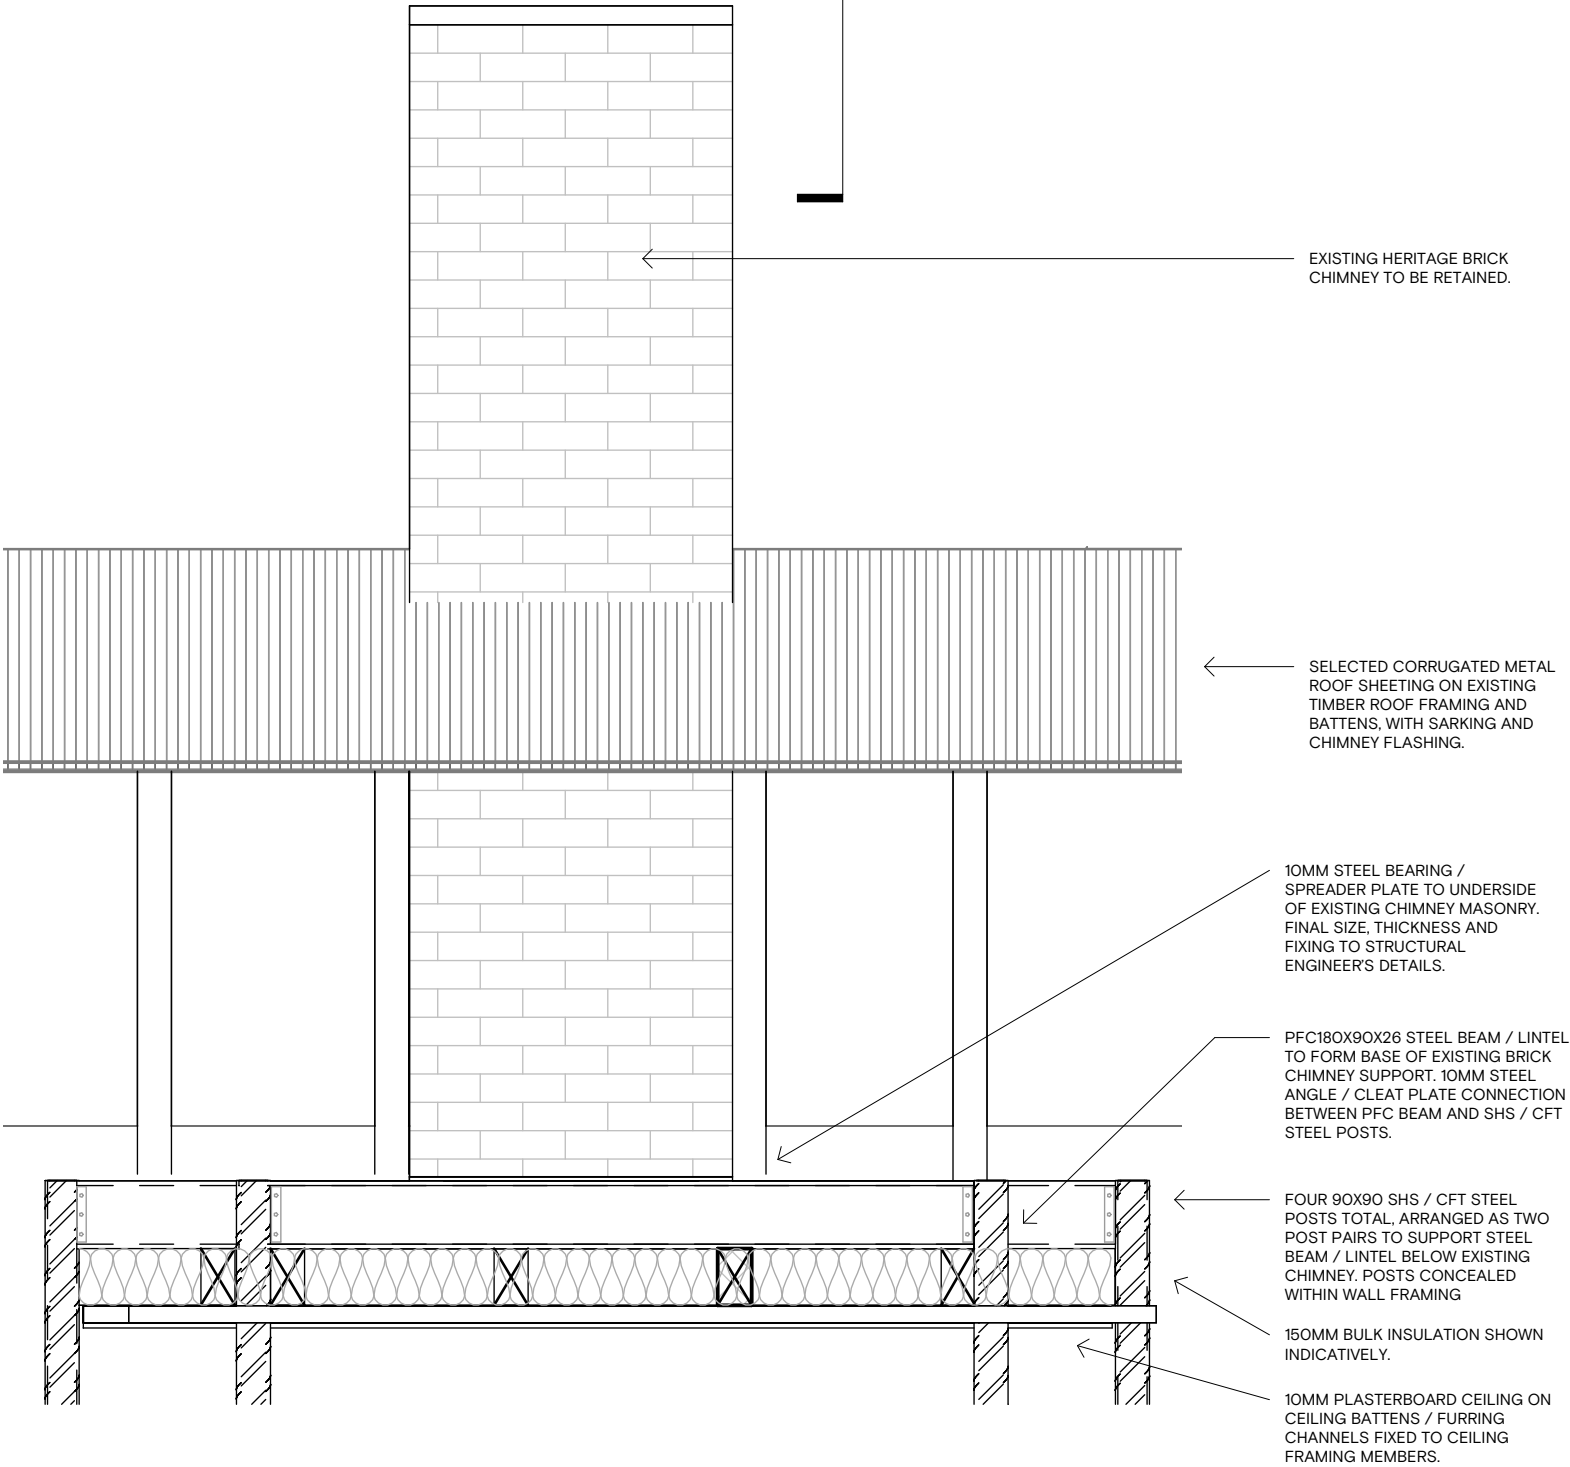

2 CHIMNEY SECTION WEST DETAIL
1: 20

NOTE:
THIS CHIMNEY SUPPORT DETAIL HAS BEEN PREPARED FOR TOWN PLANNING AND HERITAGE ASSESSMENT PURPOSES ONLY. IT IS INTENDED TO ILLUSTRATE THE PROPOSED RETENTION, SUPPORT AND WEATHERPROOFING APPROACH FOR THE EXISTING HERITAGE BRICK CHIMNEY.
THIS DRAWING IS NOT TO BE USED FOR CONSTRUCTION. FINAL STRUCTURAL DESIGN, STEEL MEMBER SIZES, BEARING PLATES, CONNECTIONS, FIXINGS, FOOTINGS / SUPPORTS AND LOAD PATH ARE TO BE CONFIRMED BY A QUALIFIED STRUCTURAL ENGINEER PRIOR TO CONSTRUCTION.

This copied document is made available for the sole purpose of enabling its consideration and review as part of a planning process under the Planning and Environment Act 1987. The document must not be used for any purpose which may breach copyright legislation

NOTE TO CONTRACTORS

These drawings have been prepared for Town Planning purposes only and are not to be used for construction. Do not scale drawings. Figured dimensions shall be taken in preference to scale. All dimensions are subject to detailed design and documentation. © 2026 Studio BoDE. All rights reserved
PRELIMINARY - NOT FOR CONSTRUCTION

REVISION	DESCRIPTION	DATE	ISSUED BY	DESCRIPTION	TITLE	No.	REV
B	TOWN PLANNING SUBMISSION	26/06/26	SW	PROPOSED SINGLE STOREY HERITAGE EXTENSION 103 AUTUMN ST GEELONG WEST 3218	RFI Chimney Detail As indicated	TP22	B