



Knowles Group

Arcare Lovely Banks (VIC) – Signage Drawing Pack

Version 1

This copied document is made available for the sole purpose of enabling its consideration and review as part of a planning process under the Planning and Environment Act 1987.
The document must not be used for any purpose which may breach copyright legislation

braggs.
signage

experience the difference.

Revisions

This copied document is made available for the sole purpose of enabling its consideration and review as part of a planning process under the Planning and Environment Act 1987. The document must not be used for any purpose which may breach copyright legislation

Issue	Date	Task/Amendment	Drawn By
V1	29/04/2026	Initial issue for client review.	SW

Arcare Site Plan

This copied document is made available for the sole purpose of enabling its consideration and review as part of a planning process under the Planning and Environment Act 1987. The document must not be used for any purpose which may breach copyright legislation

Signage Locations



- Pylon 1
- Wayfinding 1
- Wayfinding 2



Pylon 1
Double sided

Description

Supply & Install Qty 1>
Face section 3mm aluminium panel with folded returns powder coated white.
Illuminated strip around 3 sides of pylon to be 60mm wide.
Base of sign to be powder coated silver.
All illumination by LED, includes transformer.

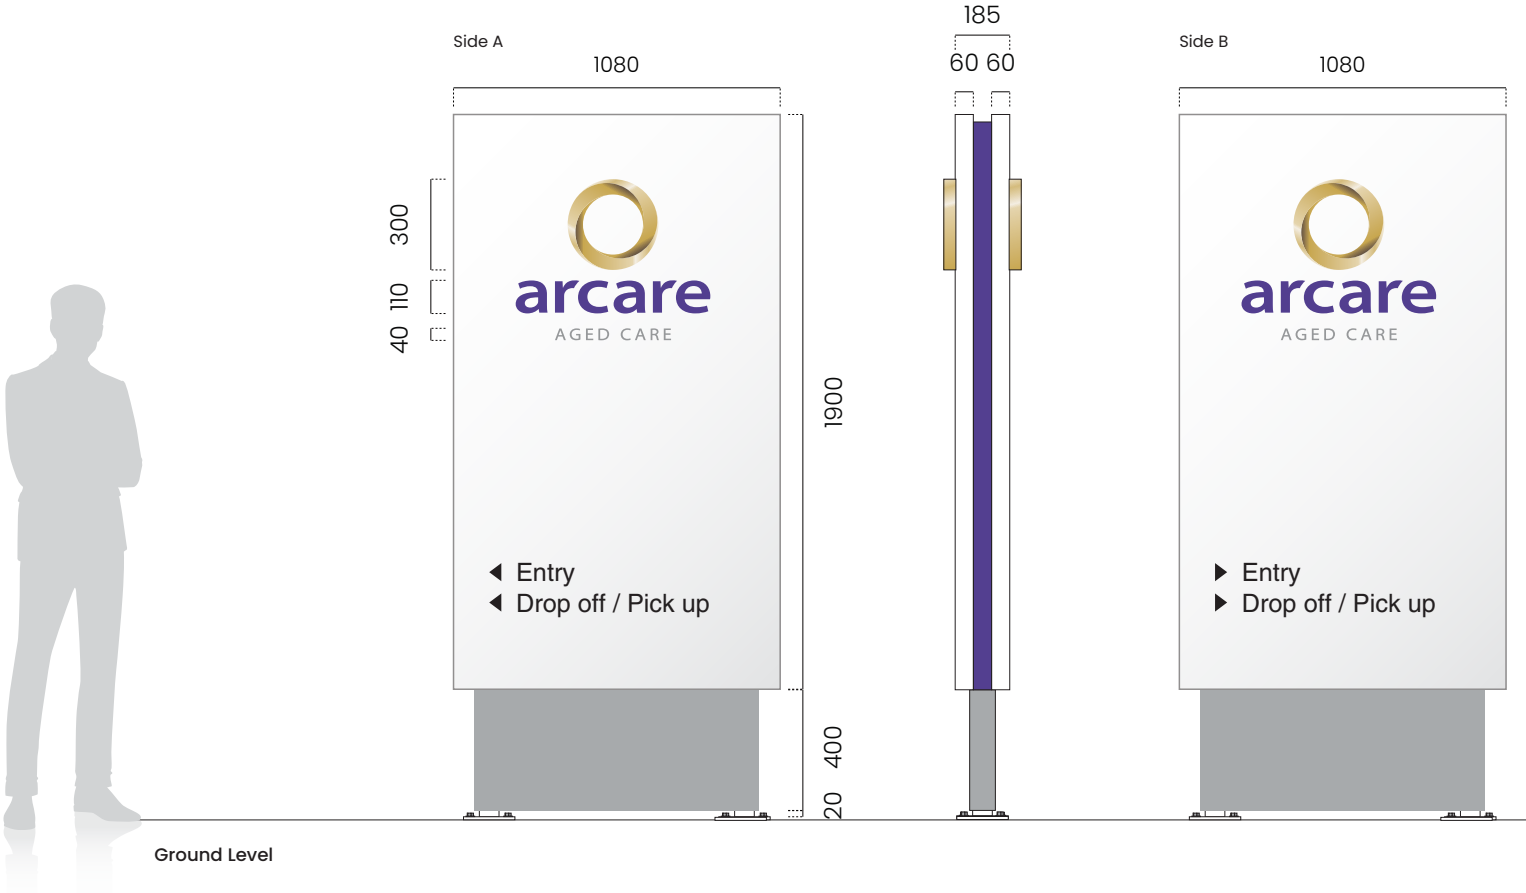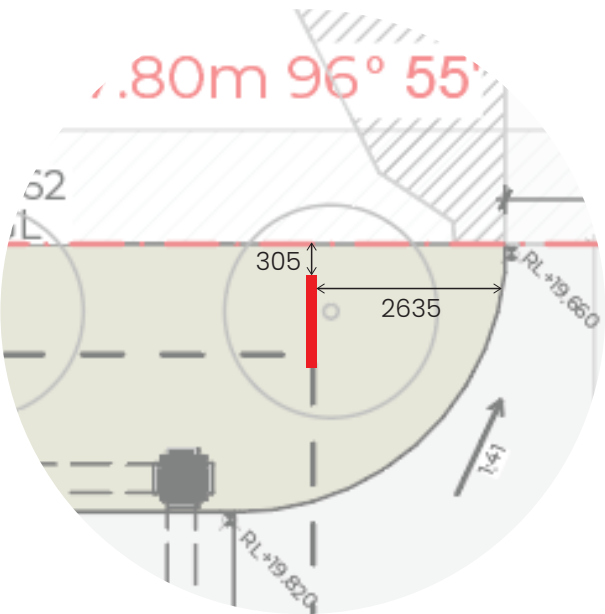

Scale 1:25@A3



© 2026 Braggs Signage. This document remains the property of Braggs Signage and should not be reproduced or distributed. All measurements are in millimeters unless otherwise indicated. Please verify sizes before sign production.

Client
Knowles Group

Job Name
Arcare - Lovely Banks - Drawing Pack

J005252_P.4





Wayfinding 1
Single sided

Description

Supply & Install QTY 1
QTY 1 @ 800 x 1200mm
50x3 SHS aluminium frame.
2mm aluminium folded face panel with flat rear panel.
Vinyl graphics to face.

This copied document is made available for the sole purpose of enabling its consideration and review as part of a planning process under the Planning and Environment Act 1987.
The document must not be used for any purpose which may breach copyright legislation

City of Greater Geelong, Statutory Planning - Date Received 12/06/2026

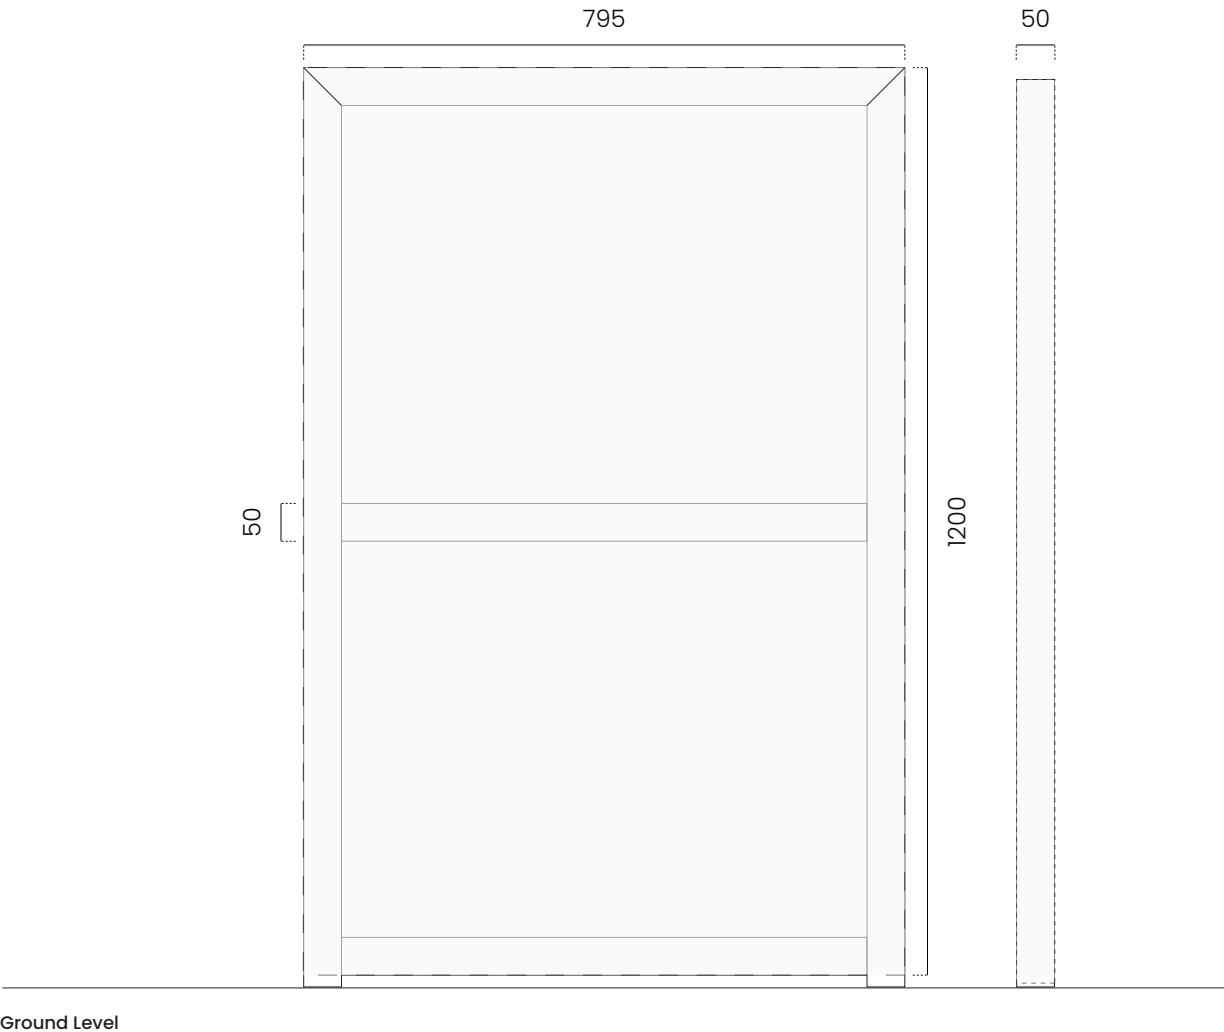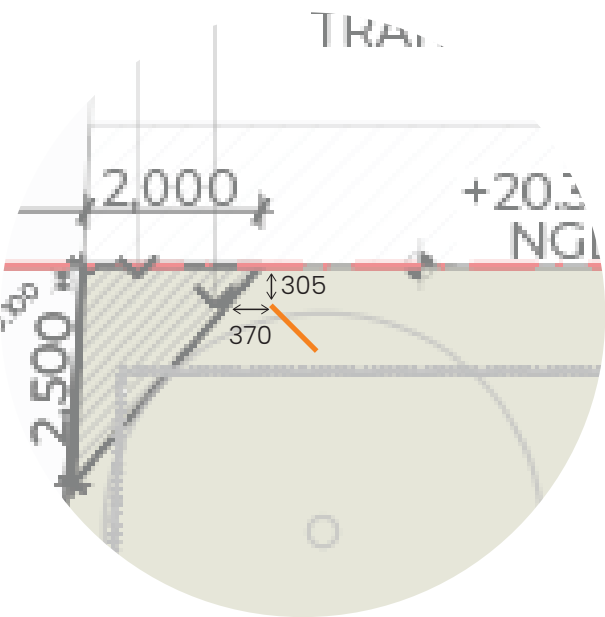

Scale 1:10@A3



© 2026 Braggs Signage. This document remains the property of Braggs Signage and should not be reproduced or distributed. All measurements are in millimeters unless otherwise indicated. Please verify sizes before sign production.

Client
Knowles Group

Job Name
Arcare - Lovely Banks - Drawing Pack

J005252_P.5






Wayfinding 2
Double sided

Description

Supply & Install QTY 1
QTY 1 @ 800 x 1200mm
50x3 SHS aluminium frame.
2mm aluminium folded face panel with flat rear panel.
Vinyl graphics to face.

This copied document is made available for the sole purpose of enabling its consideration and review as part of a planning process under the Planning and Environment Act 1987.
The document must not be used for any purpose which may breach copyright legislation

City of Greater Geelong, Statutory Planning - Date Received 12/06/2026

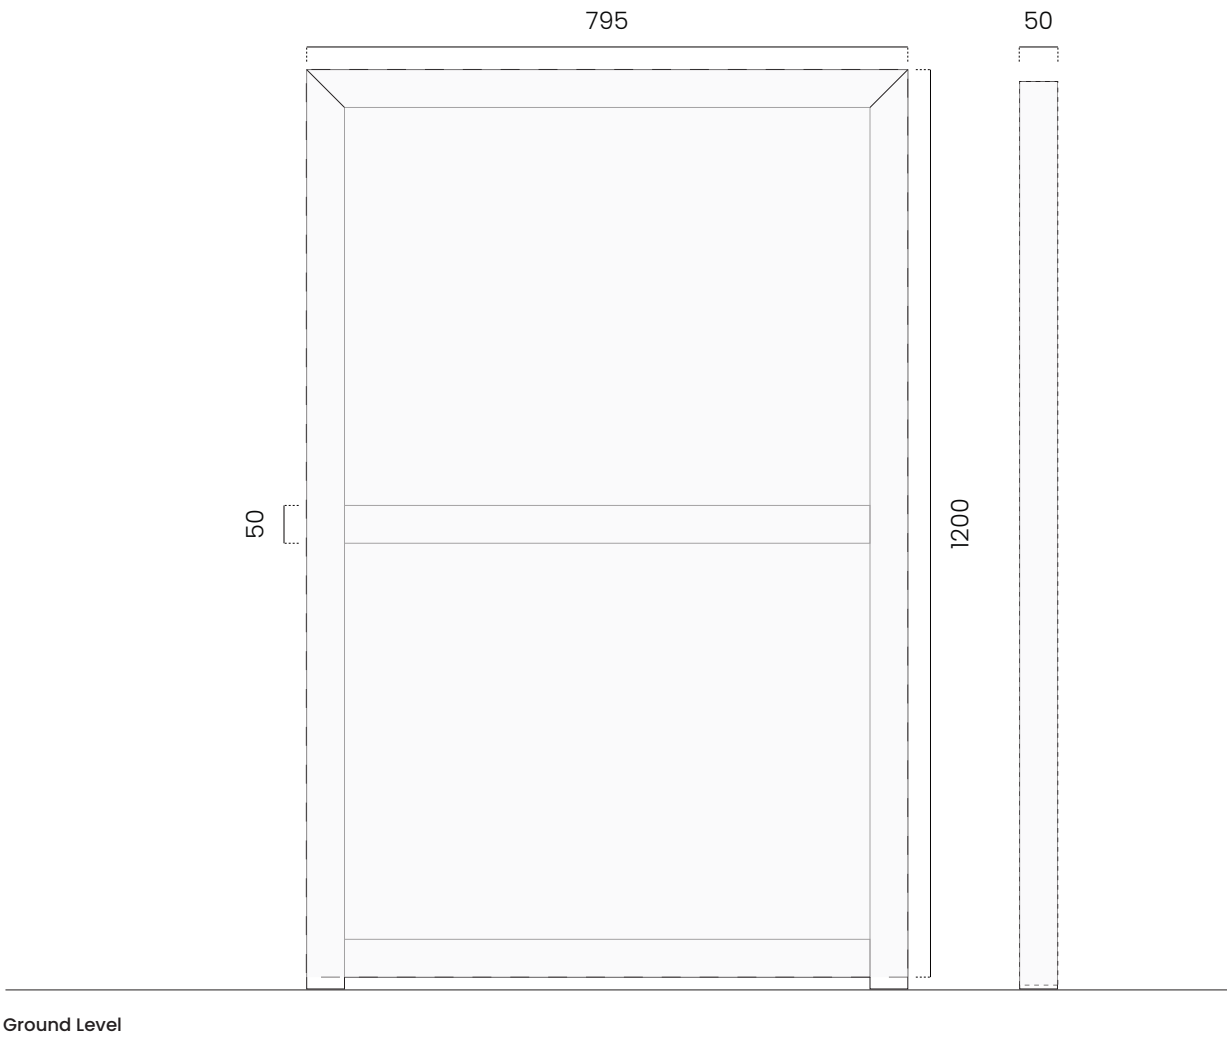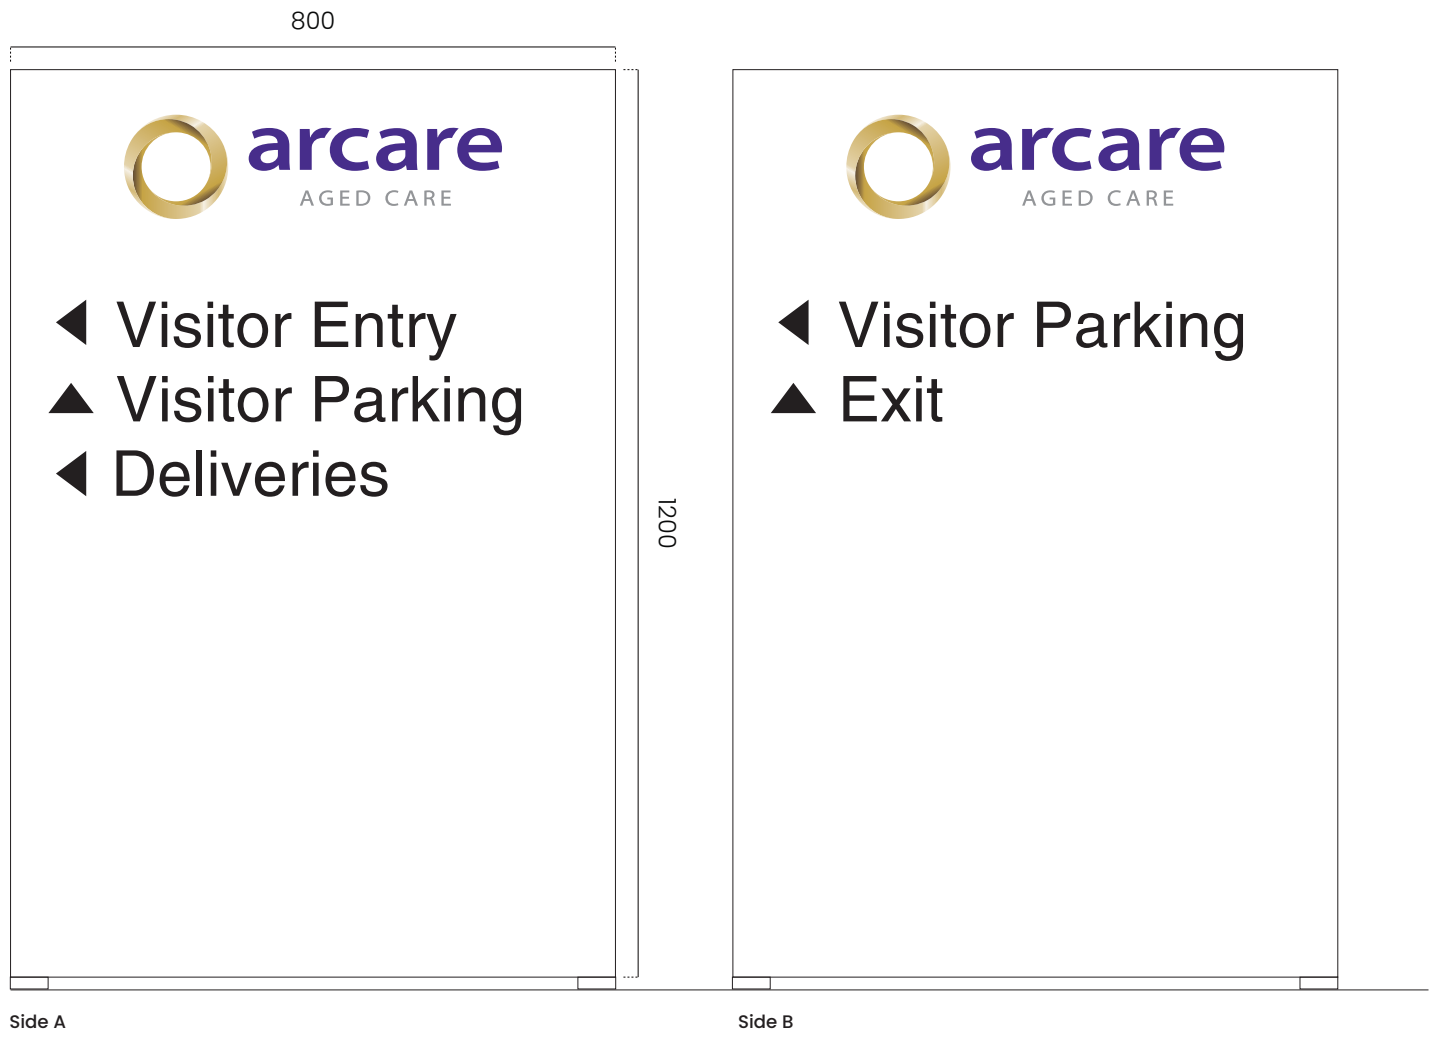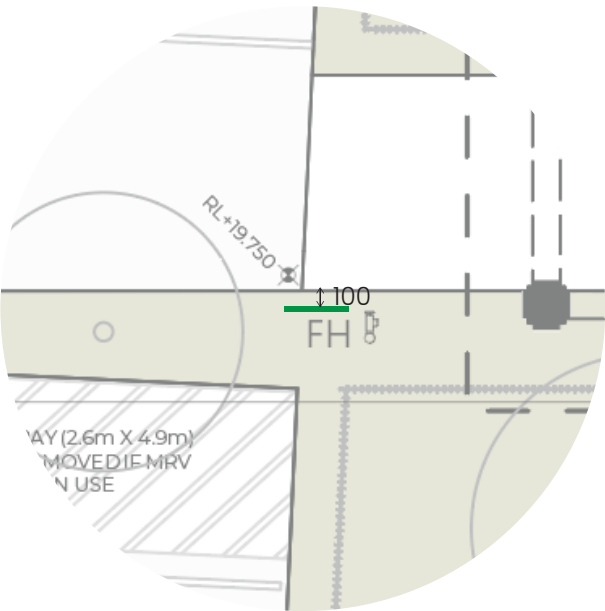

Scale 1:10@A3



© 2026 Braggs Signage. This document remains the property of Braggs Signage and should not be reproduced or distributed. All measurements are in millimeters unless otherwise indicated. Please verify sizes before sign production.

Client
Knowles Group

Job Name
Arcare - Lovely Banks - Drawing Pack

J005252_P.6



This copied document is made available for the sole purpose of enabling its consideration and review as part of a planning process under the Planning and Environment Act 1987.
The document must not be used for any purpose which may breach copyright legislation

