


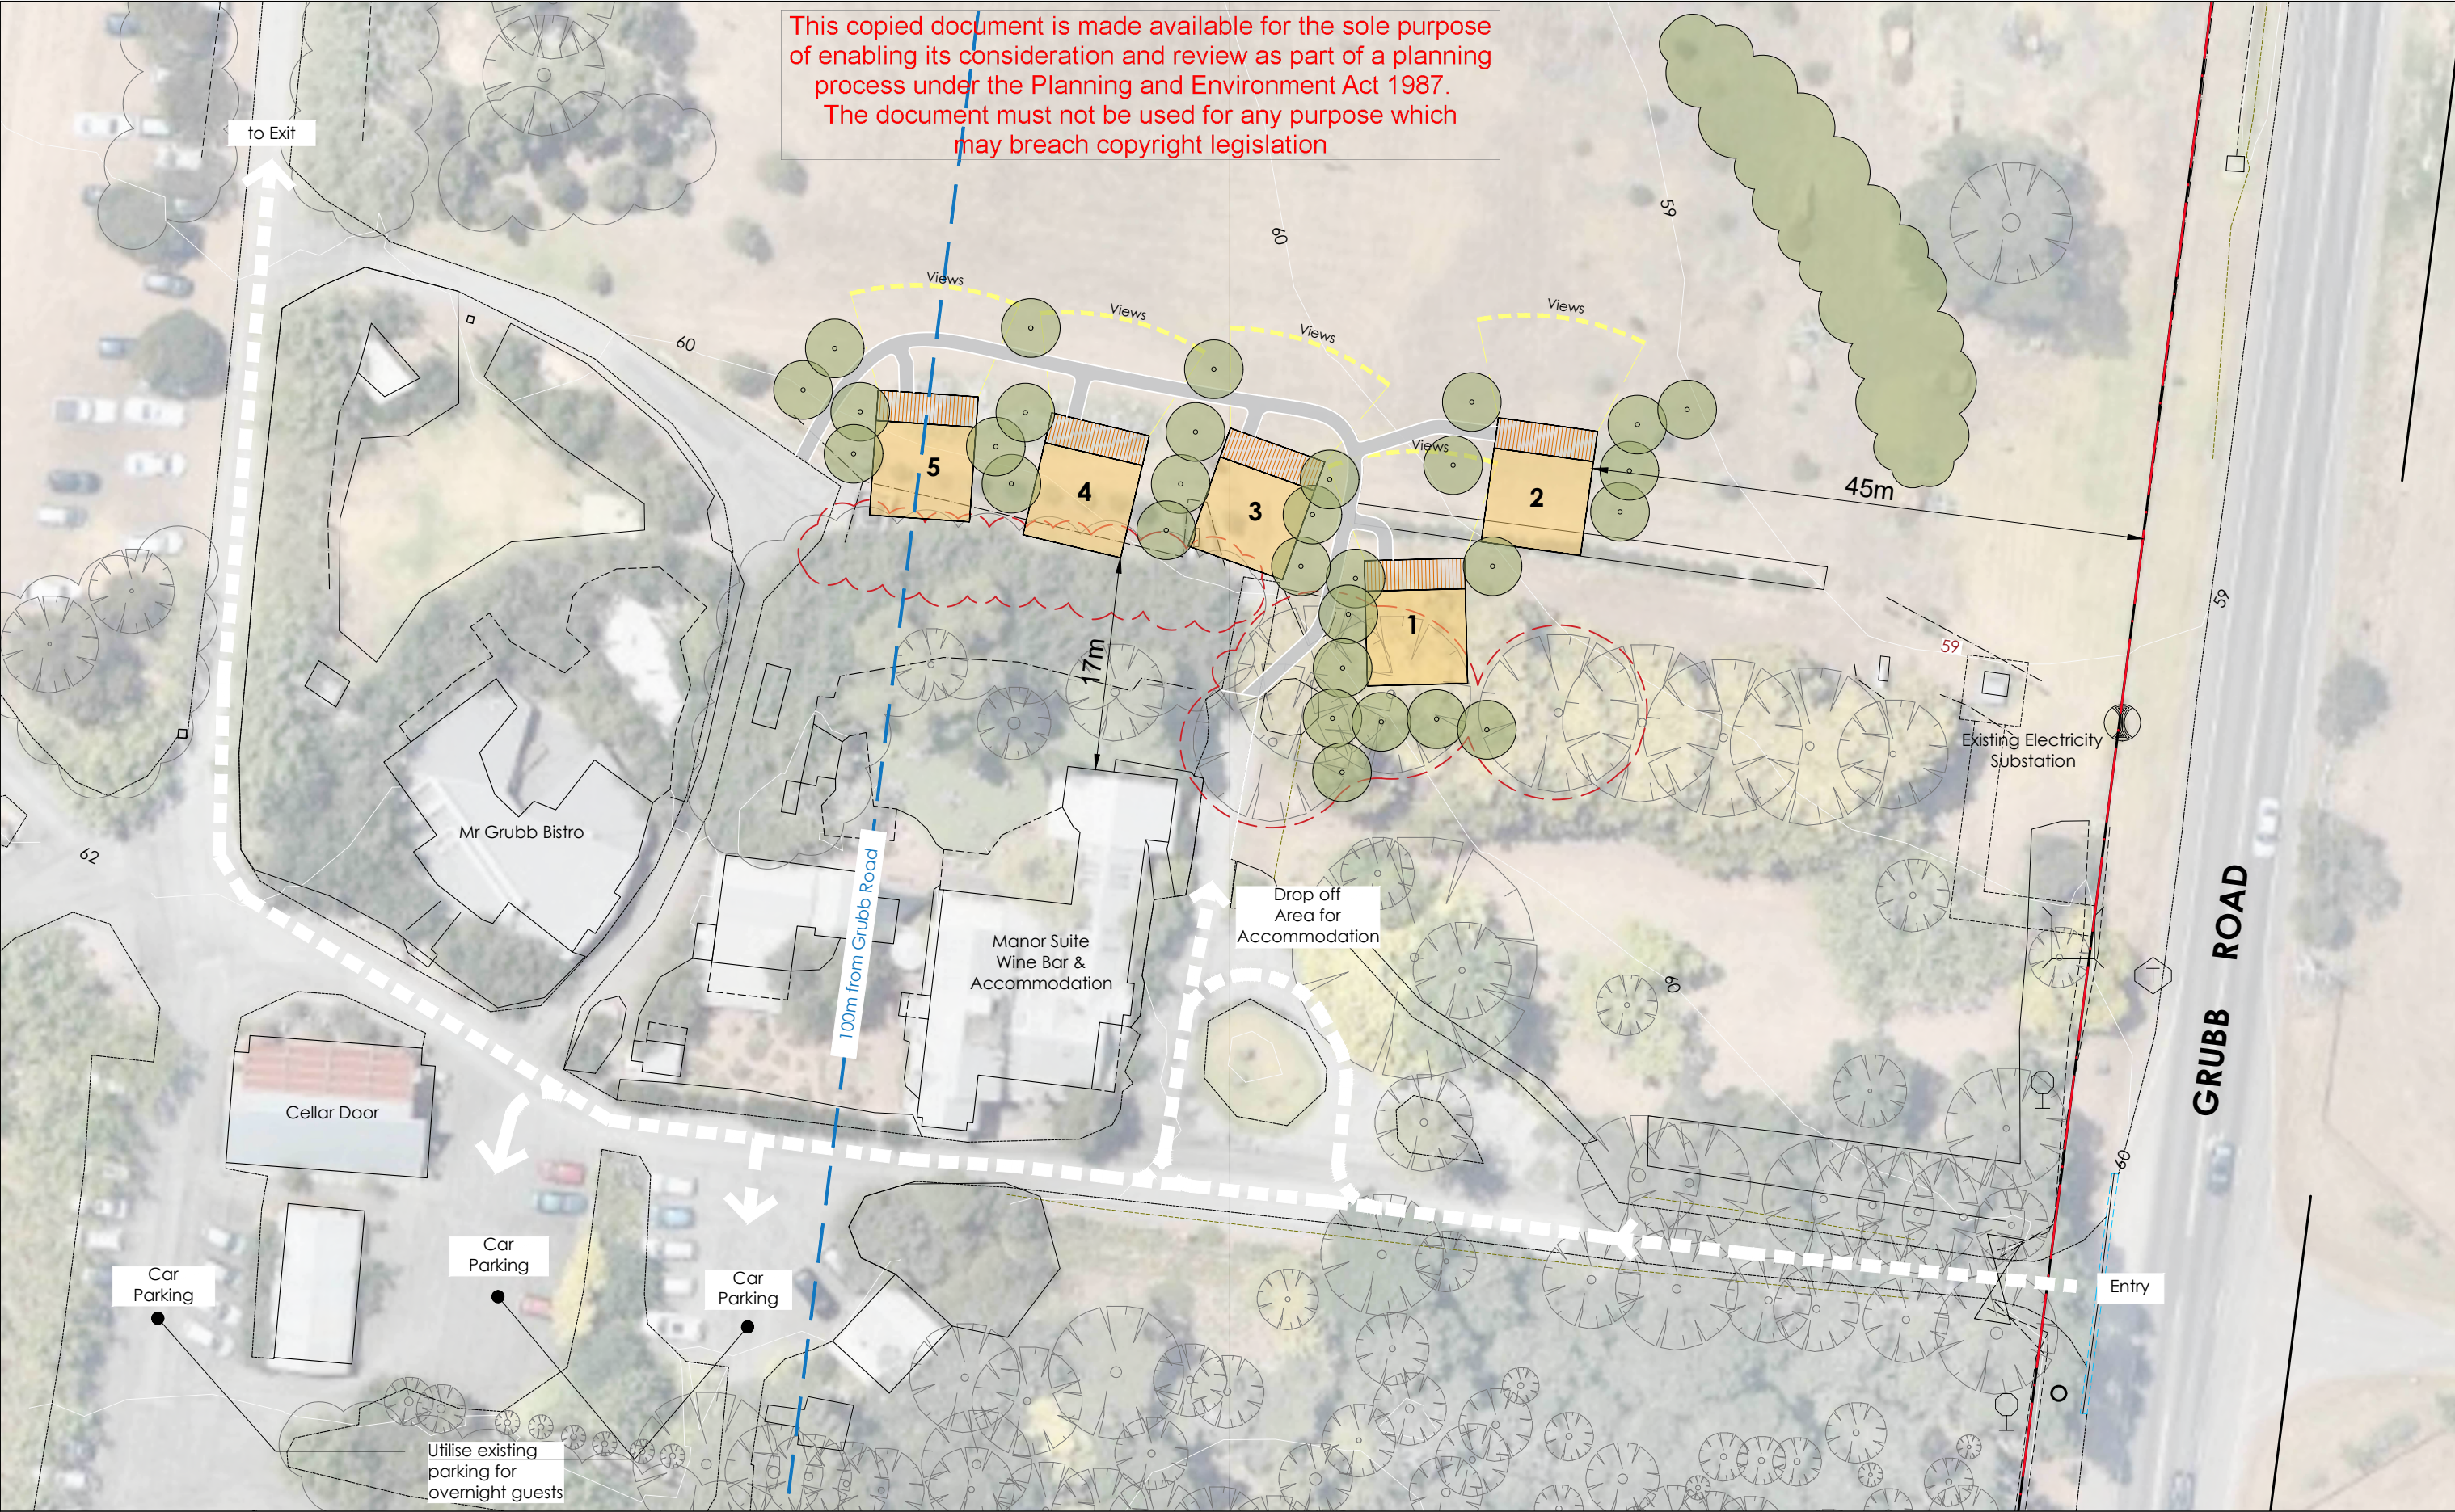

DRAWING REF.	REVISION	DATE	DRAWN BY	APPROVED BY
26005-CP	A	04.06.26	YM	MH
DRAFT				

LEGEND	
	Site Boundary
	Existing planted vegetation
	Proposed accommodation units
	Proposed pedestrian access to accommodation
	Indicative landscaping
	Existing planted vegetation to be removed
	Existing buildings
	Existing vehicle access