


This copied document is made available for the sole purpose of enabling its consideration and review as part of a planning process under the Planning and Environment Act 1987.
The document must not be used for any purpose which may breach copyright legislation

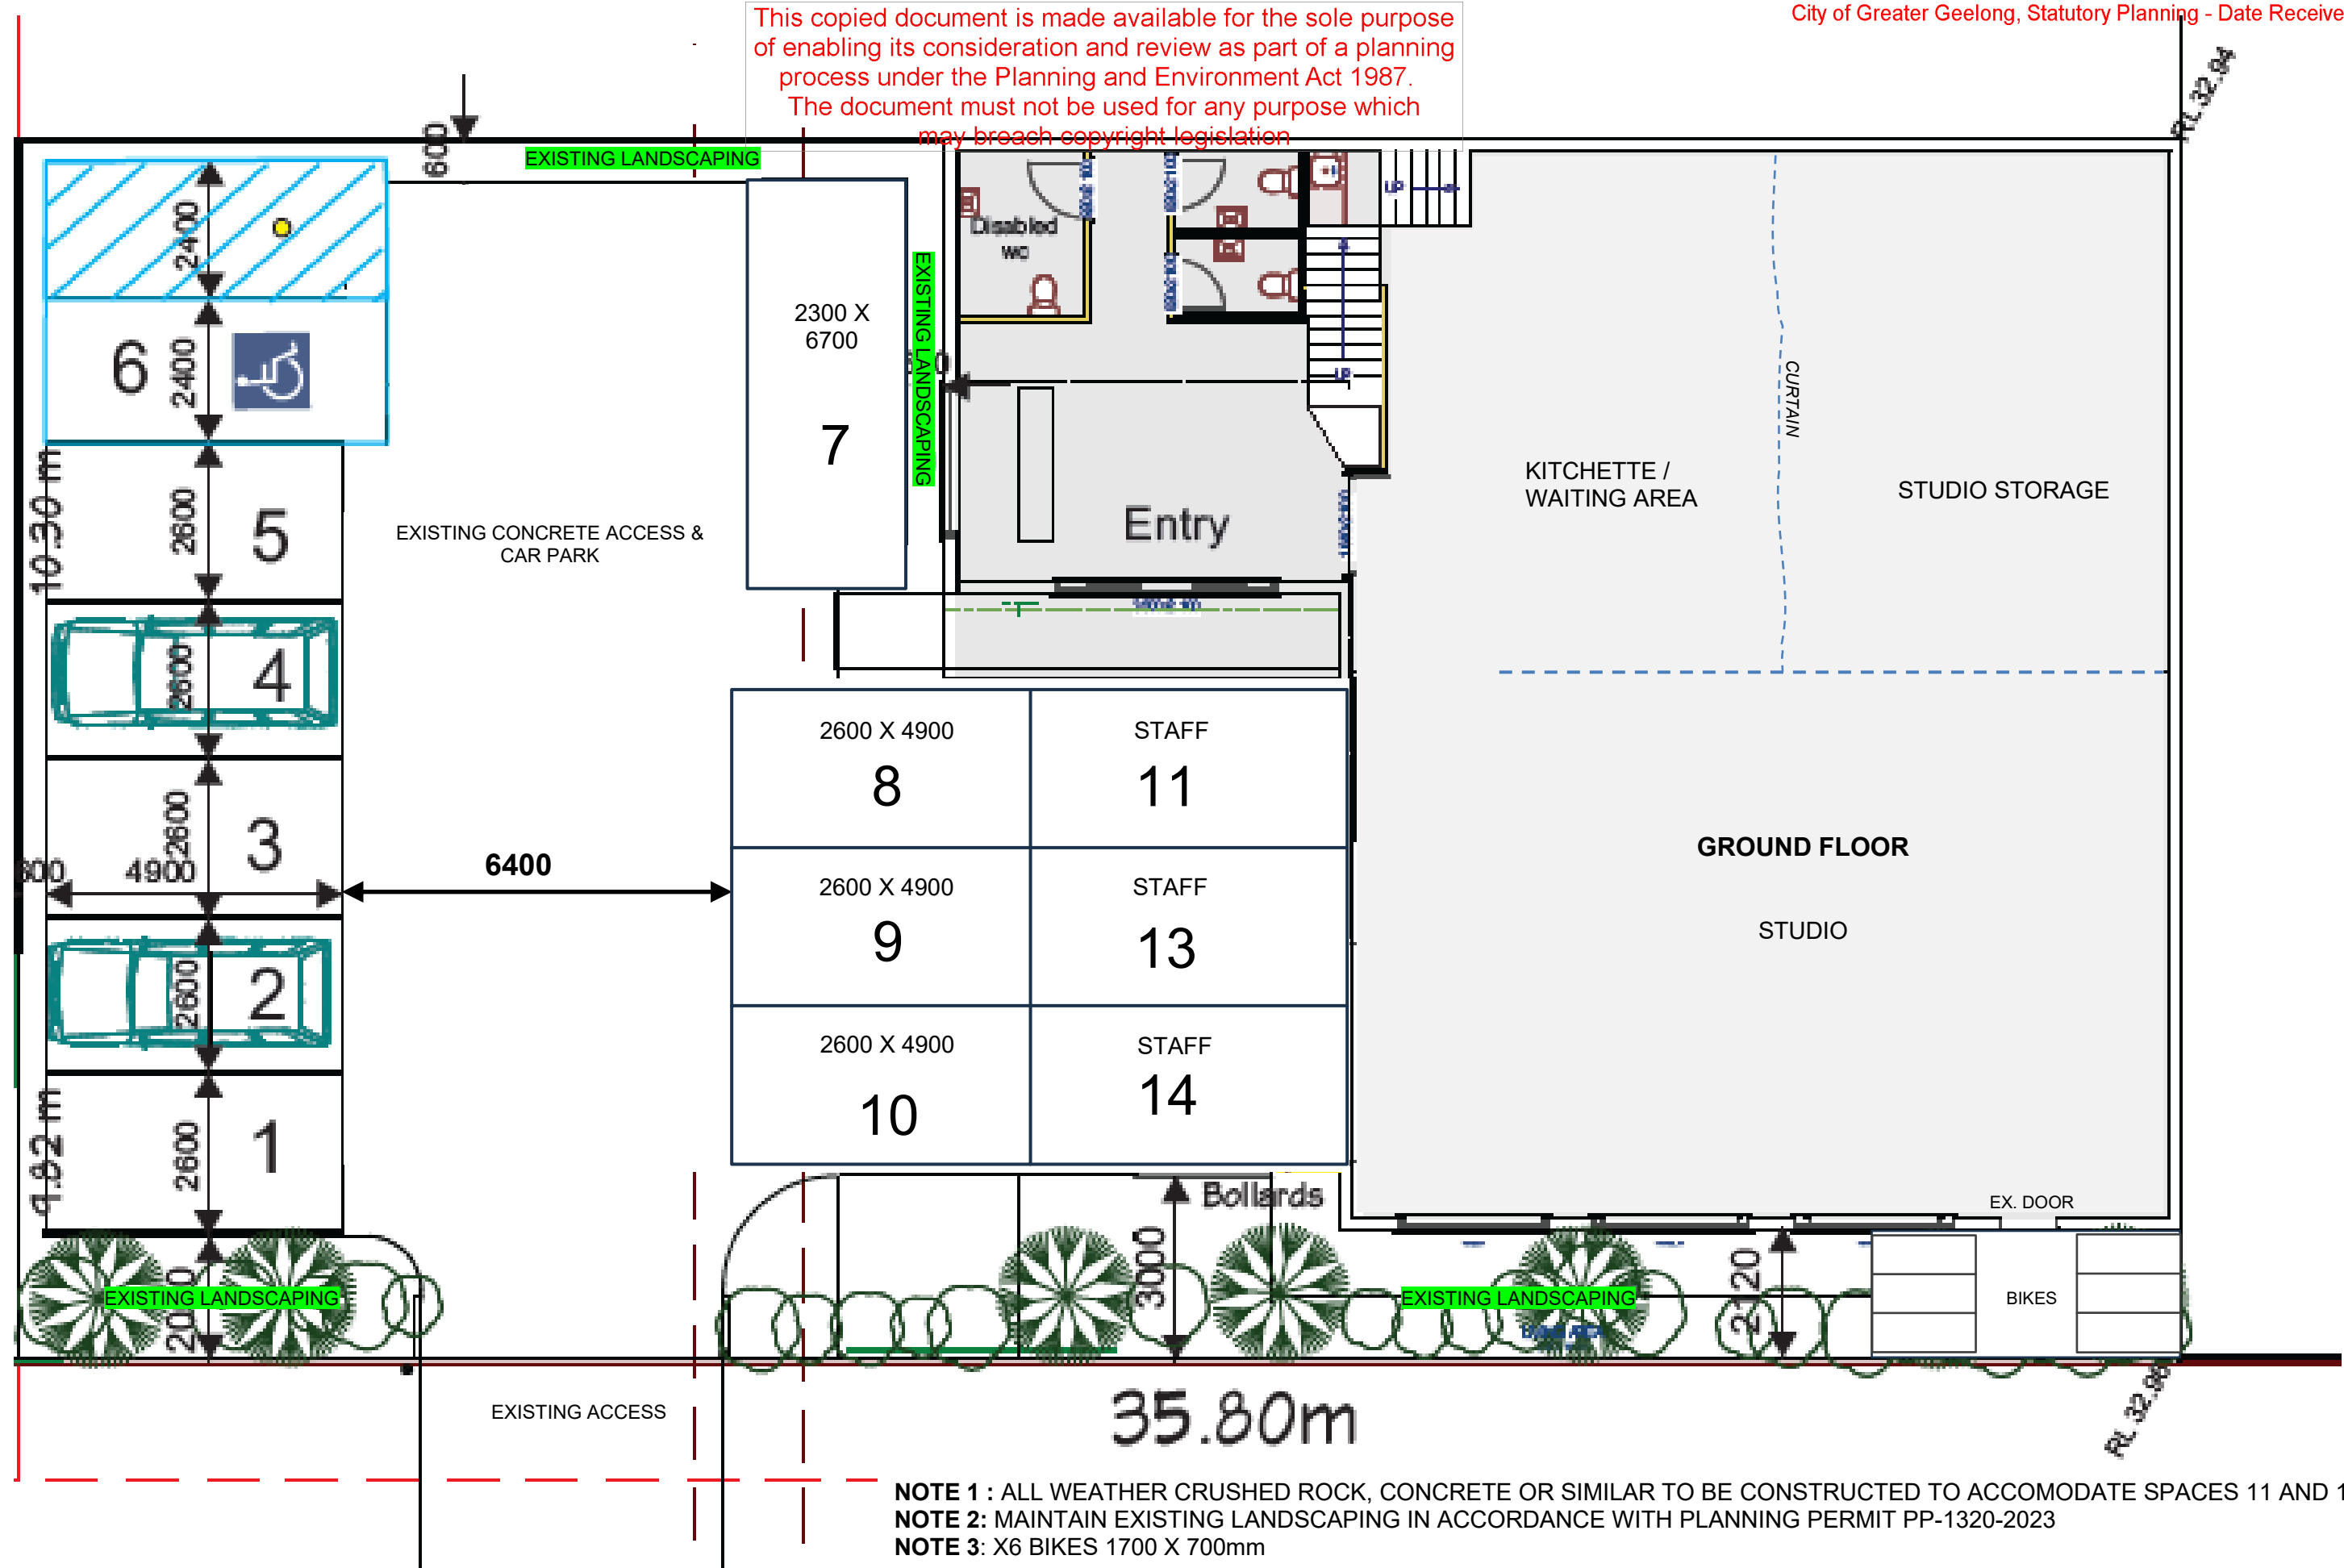


NOTE 1 : ALL WEATHER CRUSHED ROCK, CONCRETE OR SIMILAR TO BE CONSTRUCTED TO ACCOMODATE SPACES 11 AND 13
NOTE 2: MAINTAIN EXISTING LANDSCAPING IN ACCORDANCE WITH PLANNING PERMIT PP-1320-2023
NOTE 3: X6 BIKES 1700 X 700mm



DANCE STUDIO
20 UPPER PAPER MILLS ROAD, FYANSFORD

This copied document is made available for the sole purpose of enabling its consideration and review as part of a planning process under the Planning and Environment Act 1987.
The document must not be used for any purpose which may breach copyright legislation

Downstairs Internal Layout

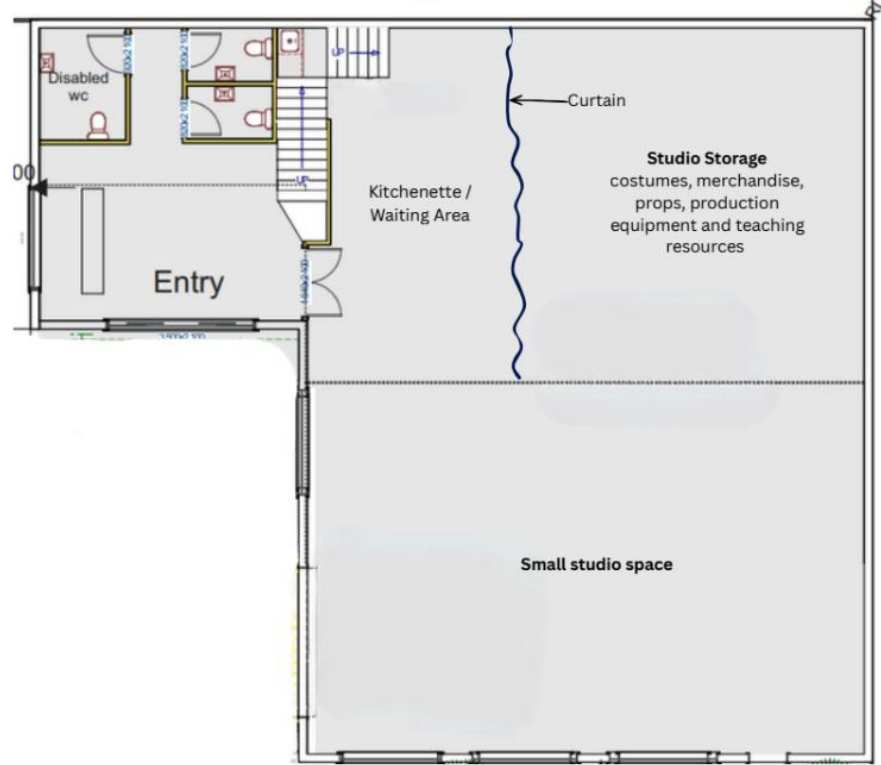

Upstairs Internal Layout

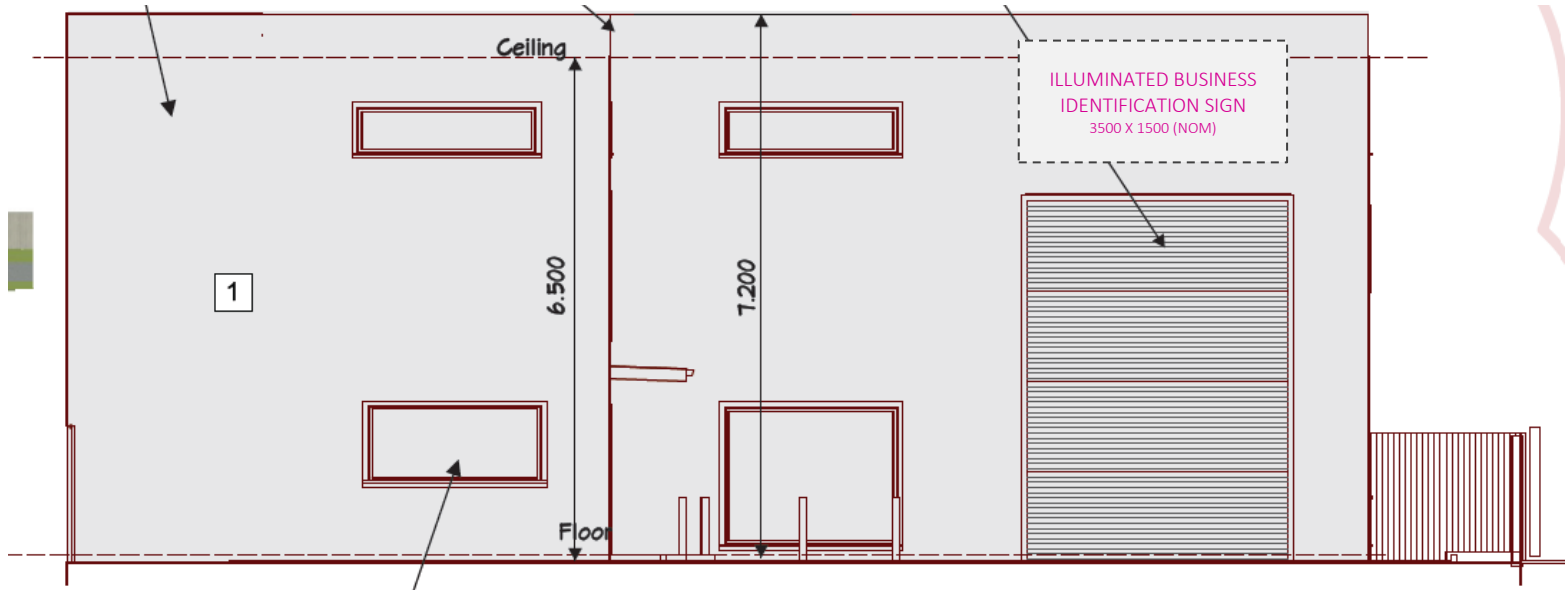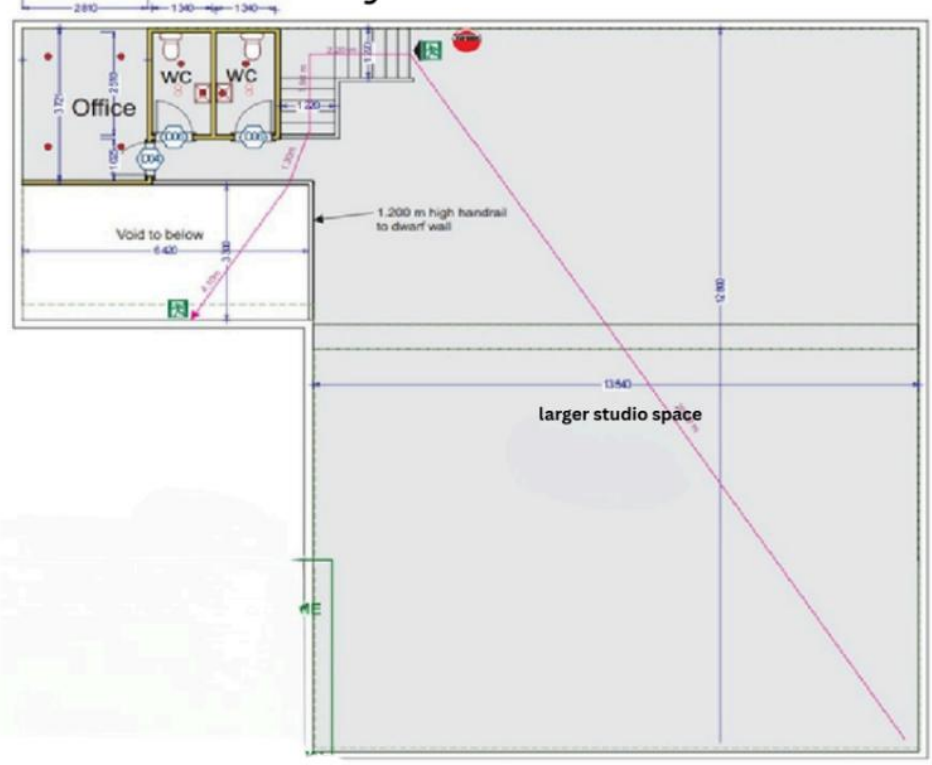

North Elevation



EXISTING INTERNALLY ILLUMINATED BUSINESS IDENTIFICATION SIGN