



Prepared by City of Greater Geelong - 26 March 2015
 Although all due care has been taken to ensure that this document is correct, no warranty is expressed or implied by the City of Greater Geelong or Barwon Water in its use.

Amendment C346 Ocean Grove Structure Plan / UDF - Map 1: Submitters


○ Submitters





Prepared by City of Greater Geelong - 21 April 2016
 Although all due care has been taken to ensure that this document is correct, no warranty is expressed or implied by the City of Greater Geelong or Barwon Water in its use.


Amendment C346 Ocean Grove Structure Plan / UDF - Map 2: Aerial Photo North West

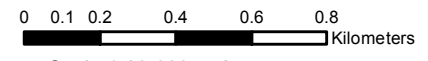



Prepared by City of Greater Geelong - 21 April 2016
 Although all due care has been taken to ensure that this document is correct, no warranty is expressed or implied by the City of Greater Geelong or Barwon Water in its use.


Amendment C346 Ocean Grove Structure Plan / UDF - Map 3: Aerial Photo North East

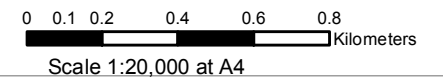




Prepared by City of Greater Geelong - 21 April 2016
 Although all due care has been taken to ensure that this document is correct, no warranty is expressed or implied by the City of Greater Geelong or Barwon Water in its use.


Amendment C346 Ocean Grove Structure Plan / UDF - Map 4: Town Centre

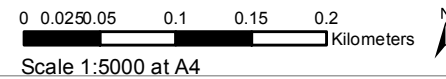


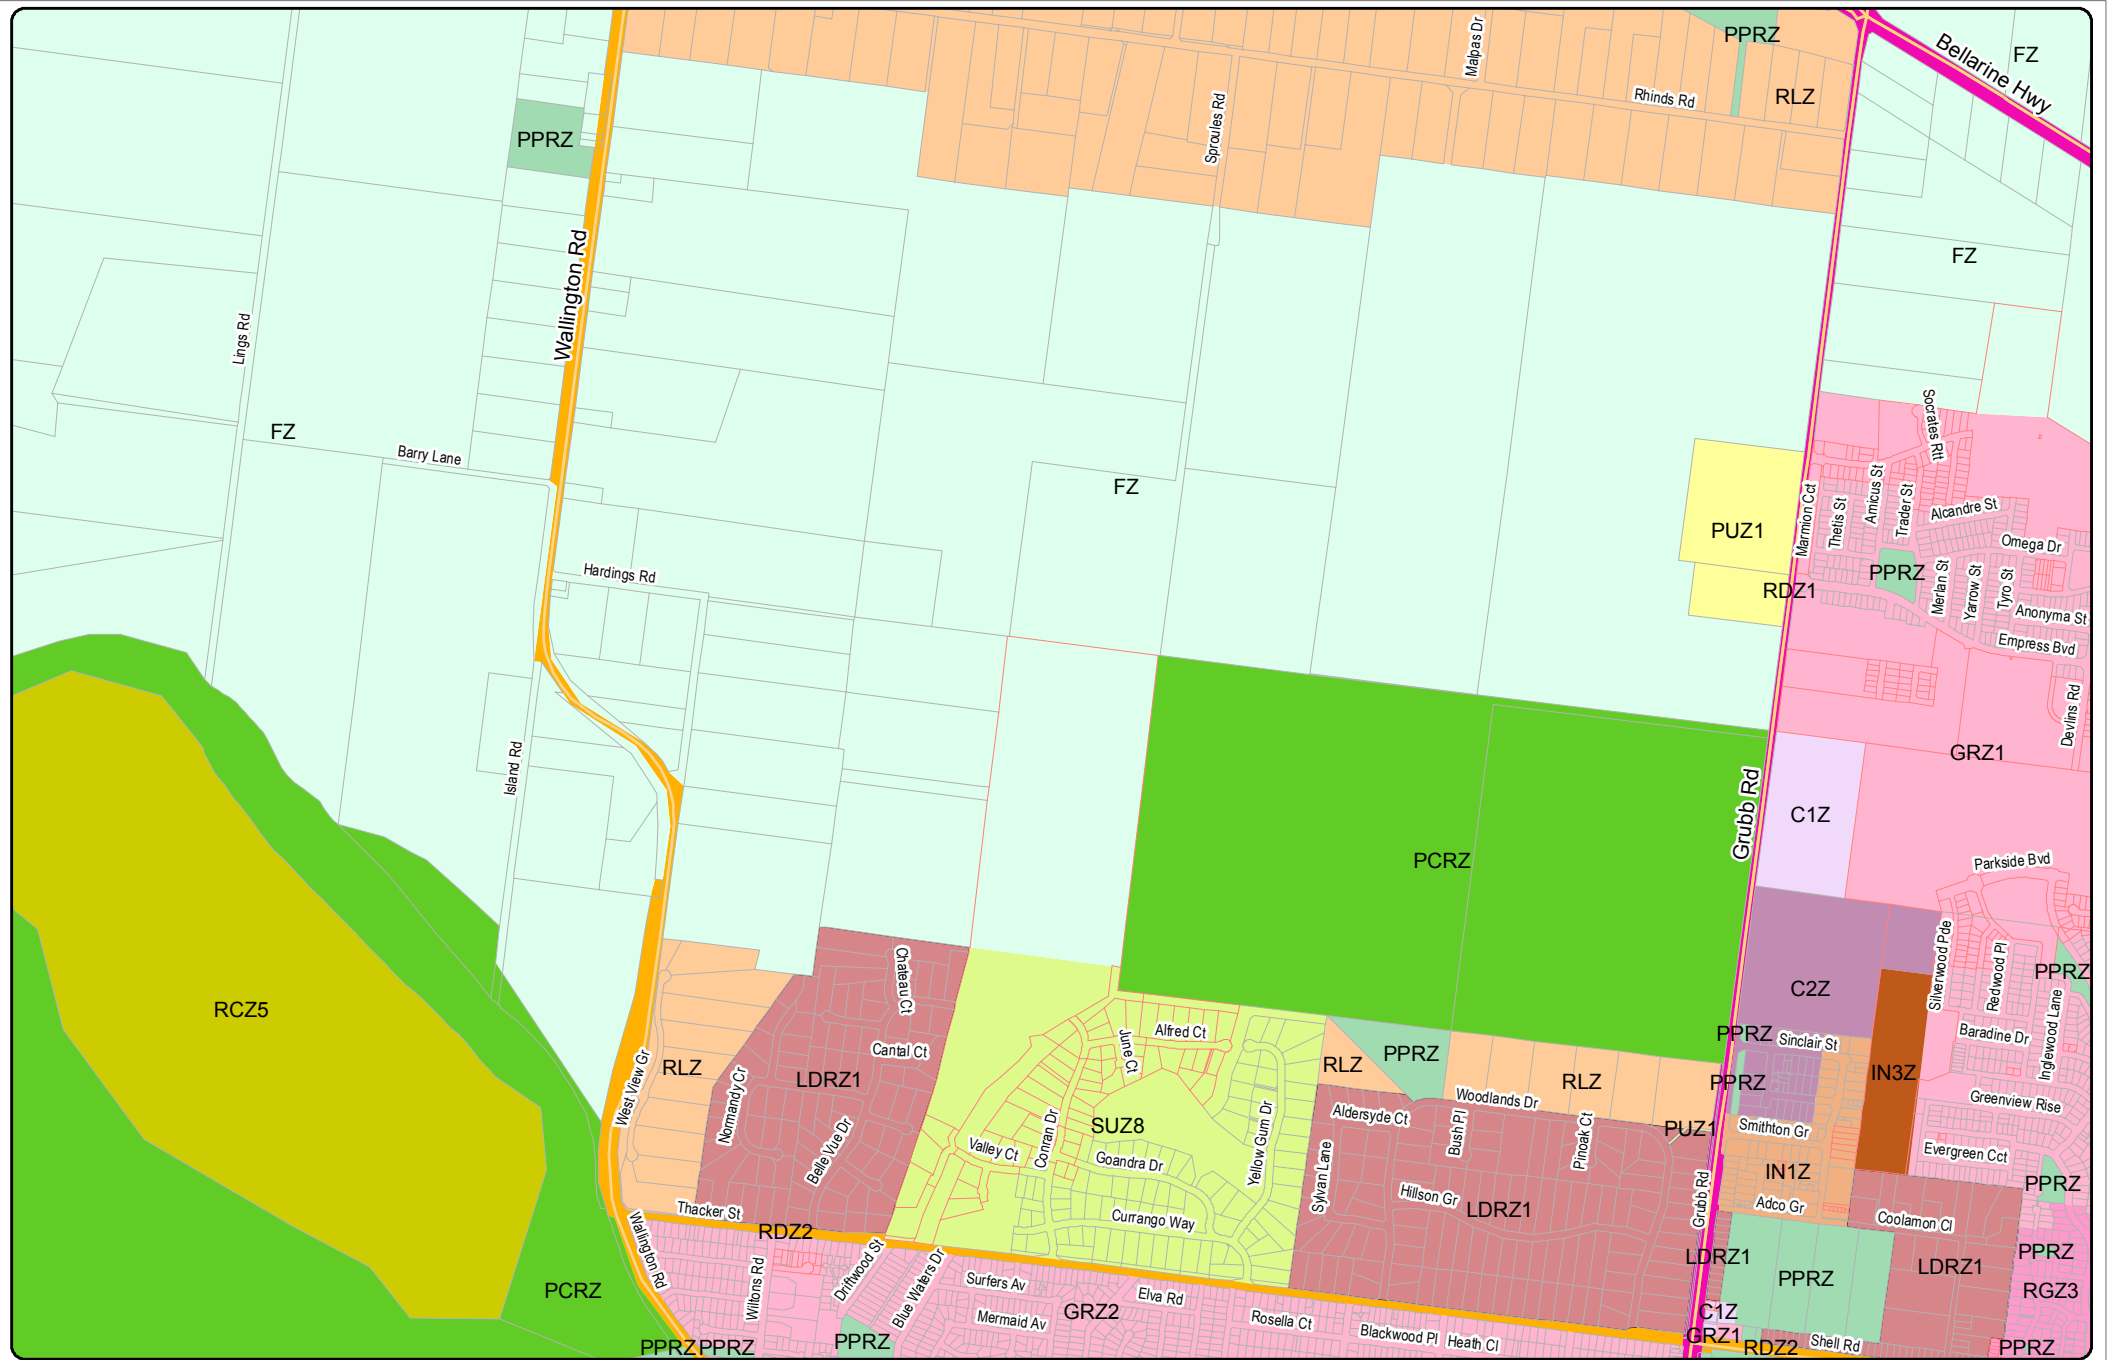

Prepared by City of Greater Geelong - 21 April 2016
 Although all due care has been taken to ensure that this document is correct, no warranty is expressed or implied by the City of Greater Geelong or Barwon Water in its use.

Amendment C346 Ocean Grove Structure Plan / UDF - Map 5: Zoning North West

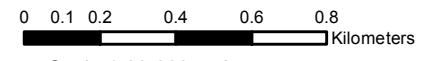

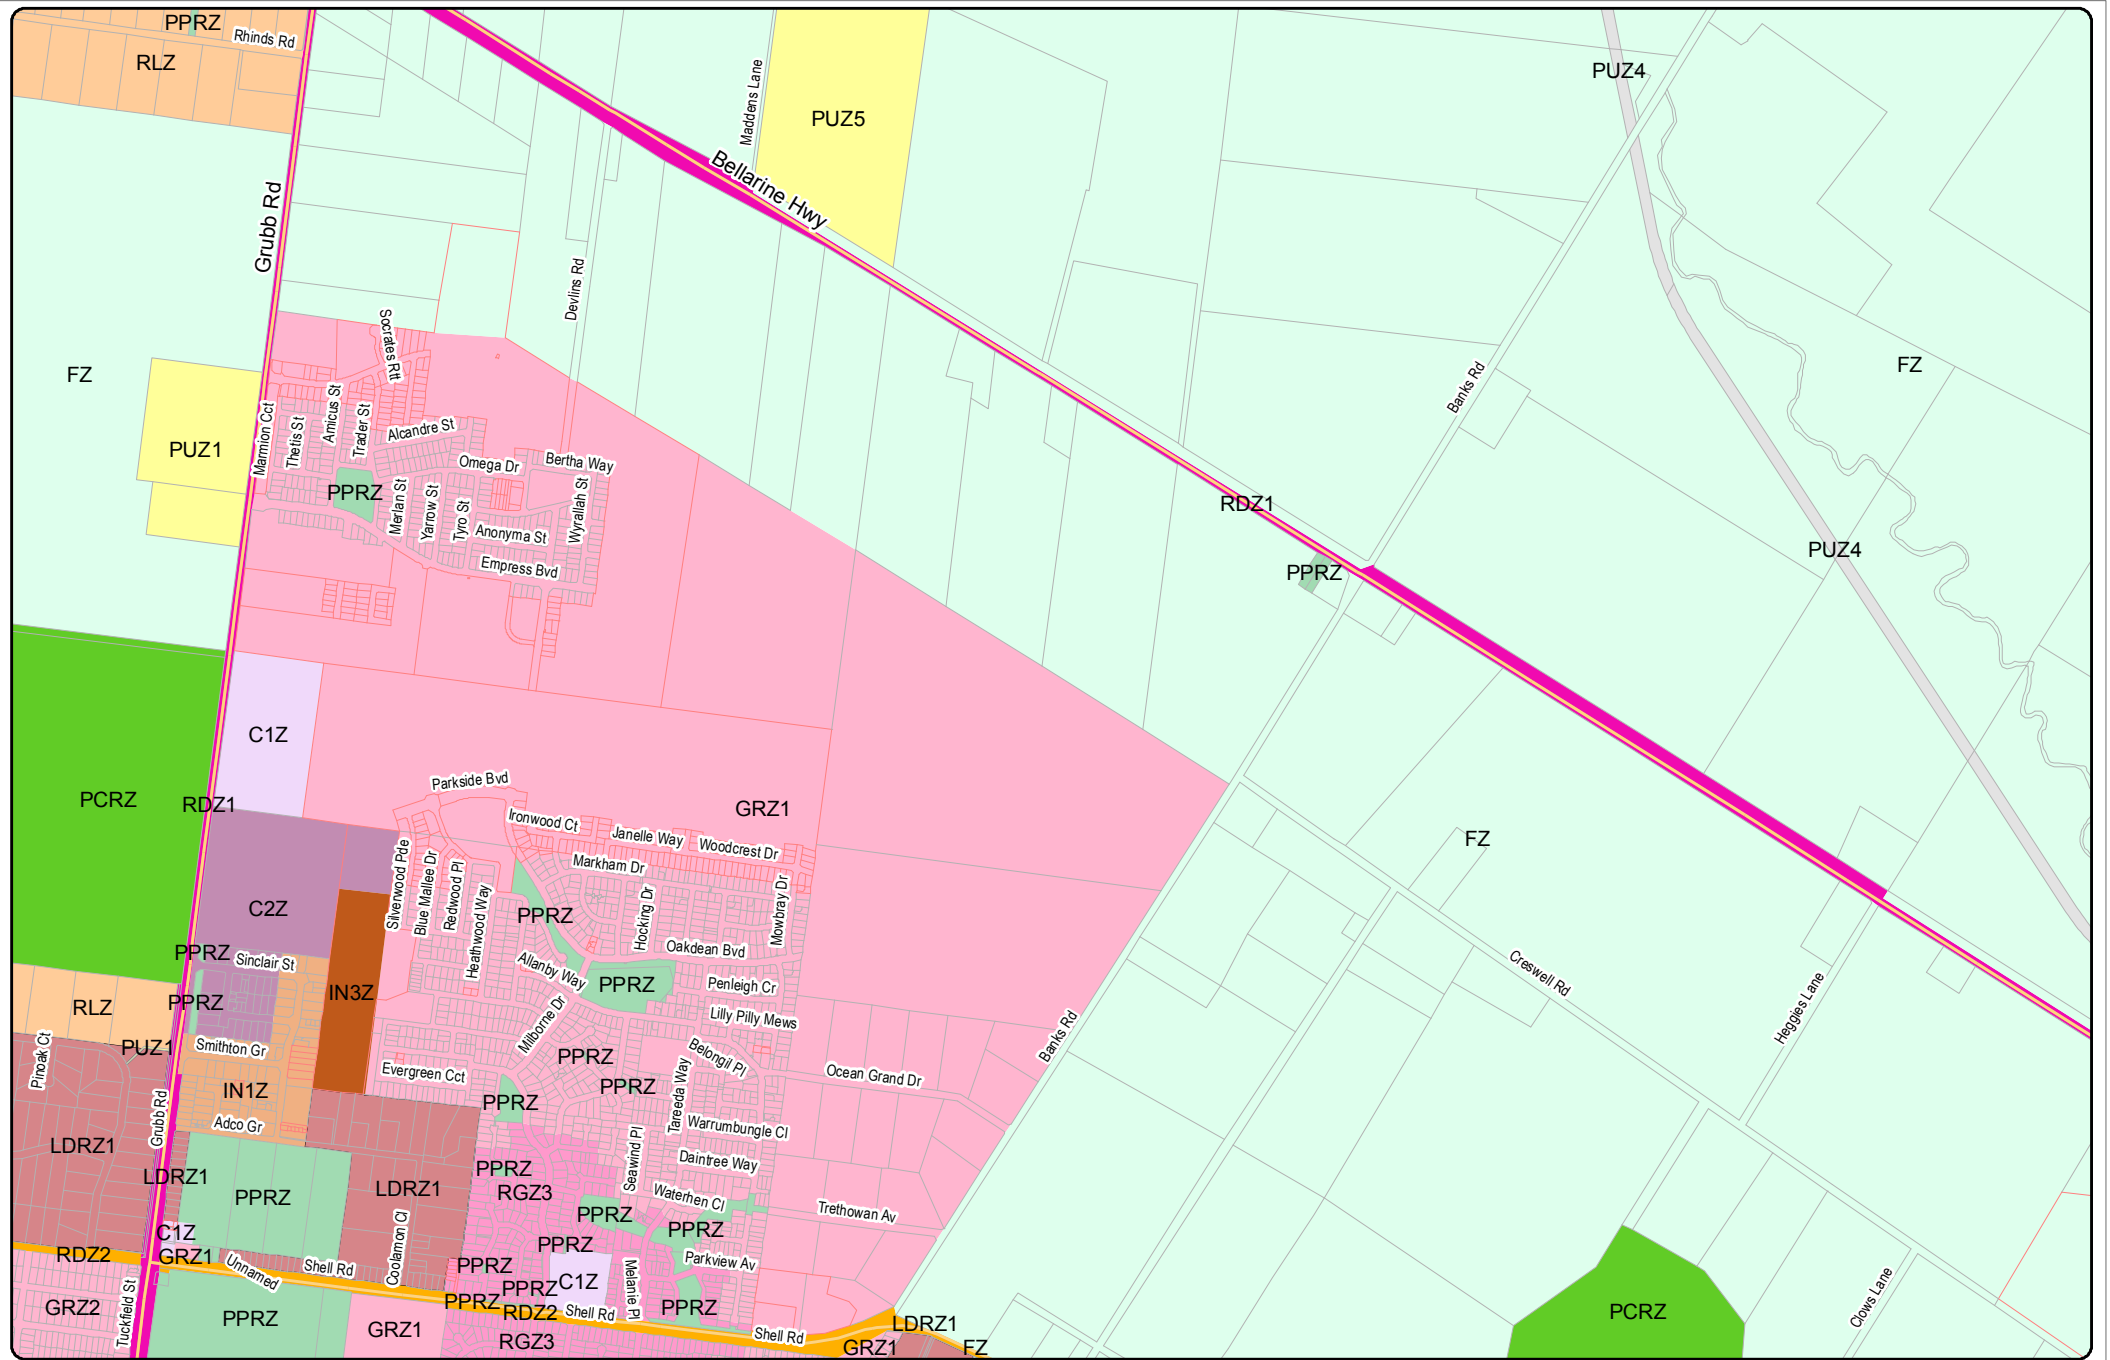

Prepared by City of Greater Geelong - 21 April 2016
 Although all due care has been taken to ensure that this document is correct, no warranty is expressed or implied by the City of Greater Geelong or Barwon Water in its use.

Amendment C346 Ocean Grove Structure Plan / UDF - Map 6: Zoning North East




Scale 1:20,000 at A4





Prepared by City of Greater Geelong - 21 April 2016
 Although all due care has been taken to ensure that this document is correct, no warranty is expressed or implied by the City of Greater Geelong or Barwon Water in its use.

Amendment C346 Ocean Grove Structure Plan / UDF - Map 7: Zoning Town Centre

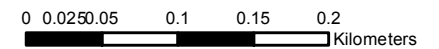

Scale 1:5,000 at A4

