




This copied document is made available for the sole purpose of enabling its consideration and review as part of a planning process under the Planning and Environment Act 1987. The document must not be used for any purpose which may breach copyright legislation

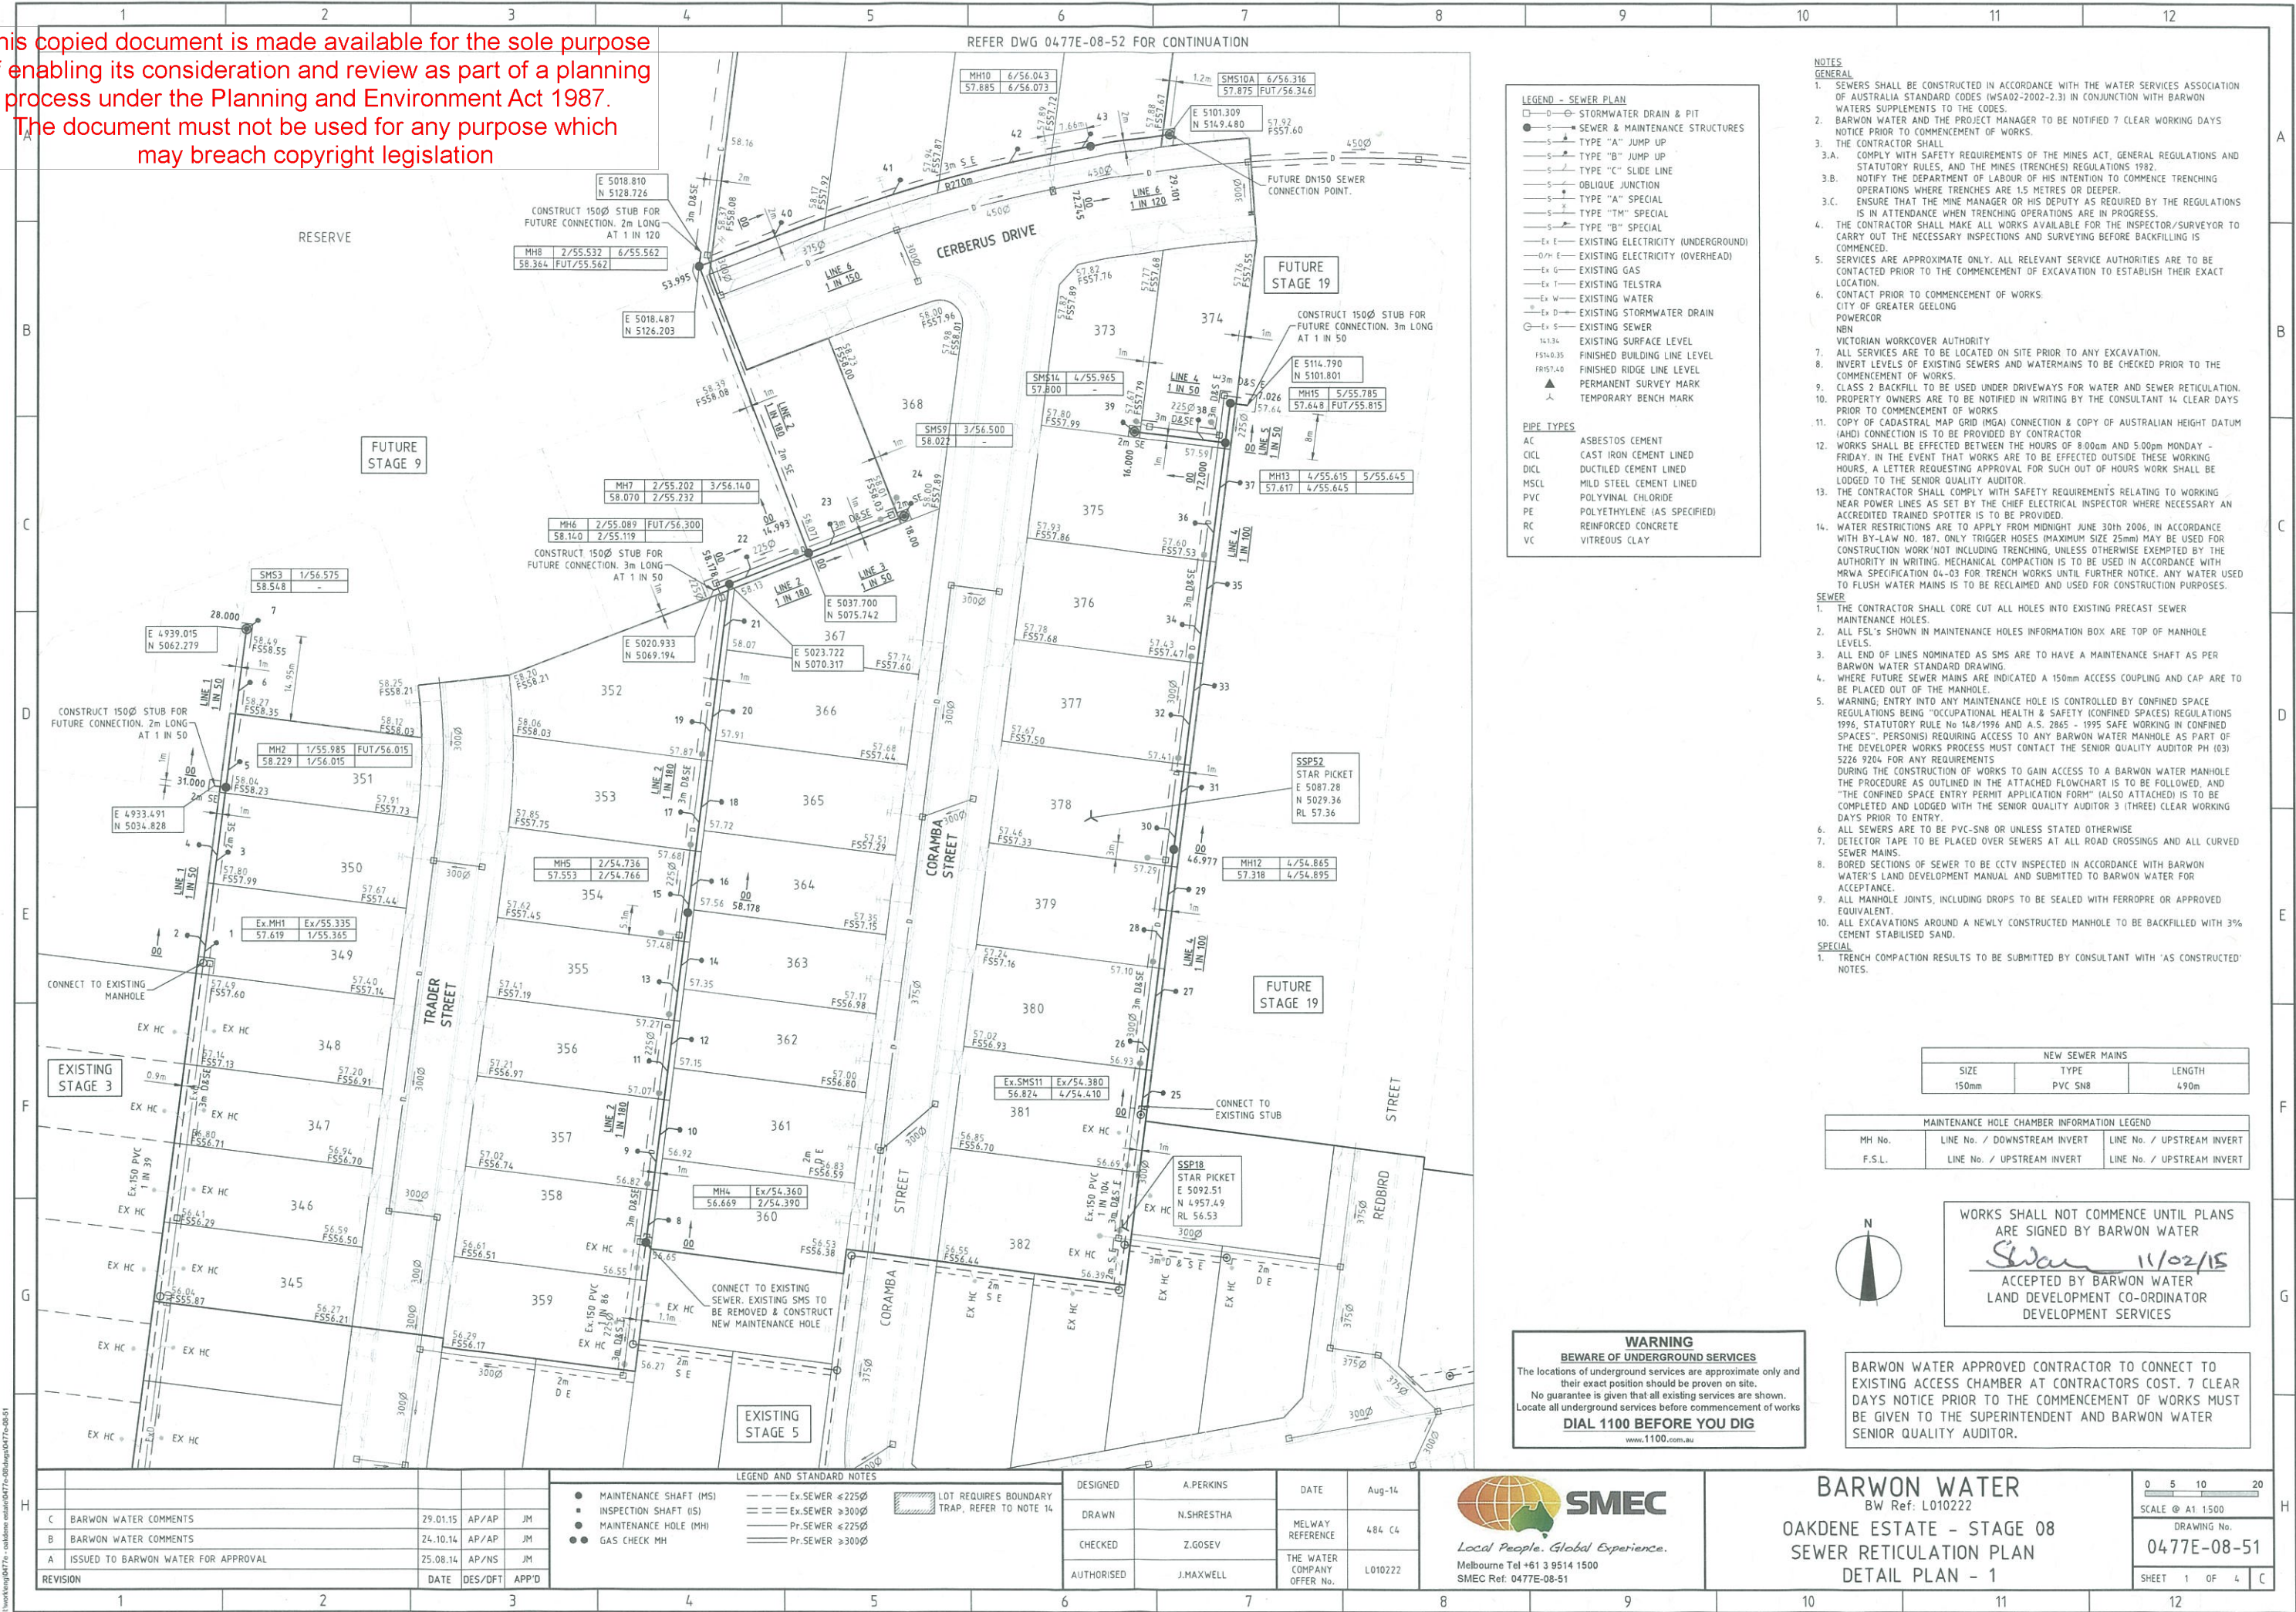

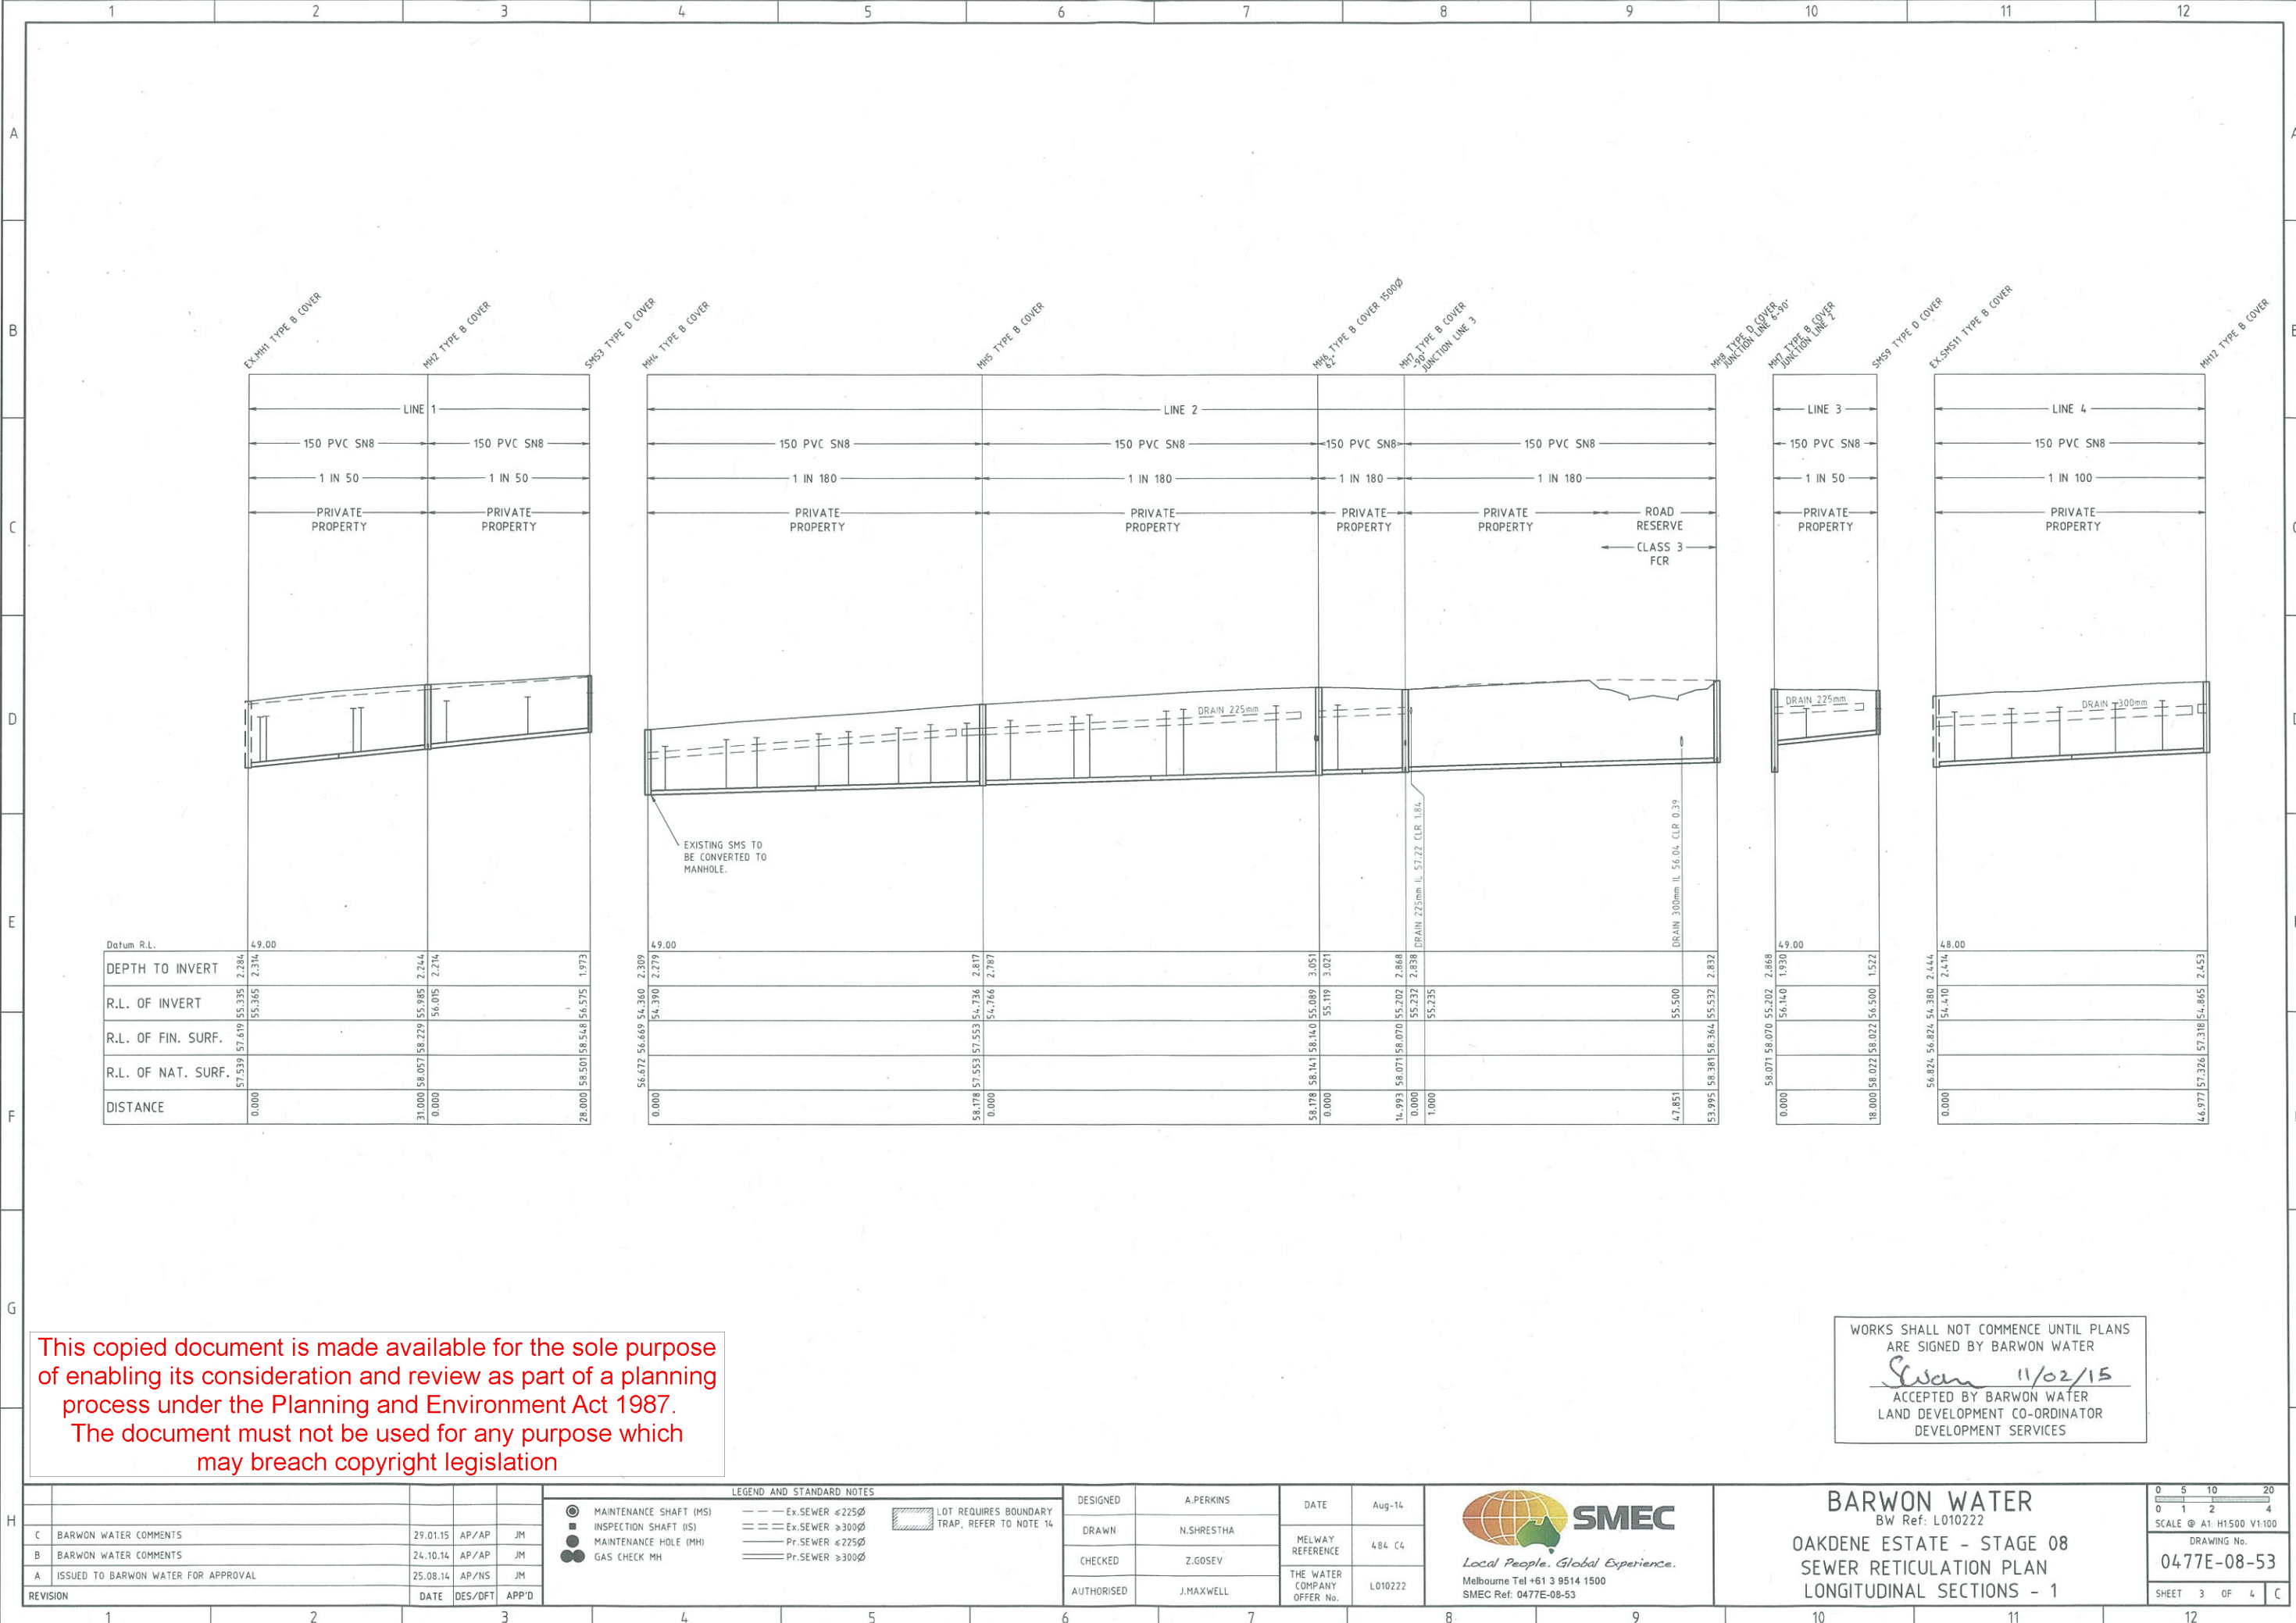

This copied document is made available for the sole purpose of enabling its consideration and review as part of a planning process under the Planning and Environment Act 1987. The document must not be used for any purpose which may breach copyright legislation


WORKS SHALL NOT COMMENCE UNTIL PLANS ARE SIGNED BY BARWON WATER
Susan 11/02/15
ACCEPTED BY BARWON WATER
LAND DEVELOPMENT CO-ORDINATOR
DEVELOPMENT SERVICES

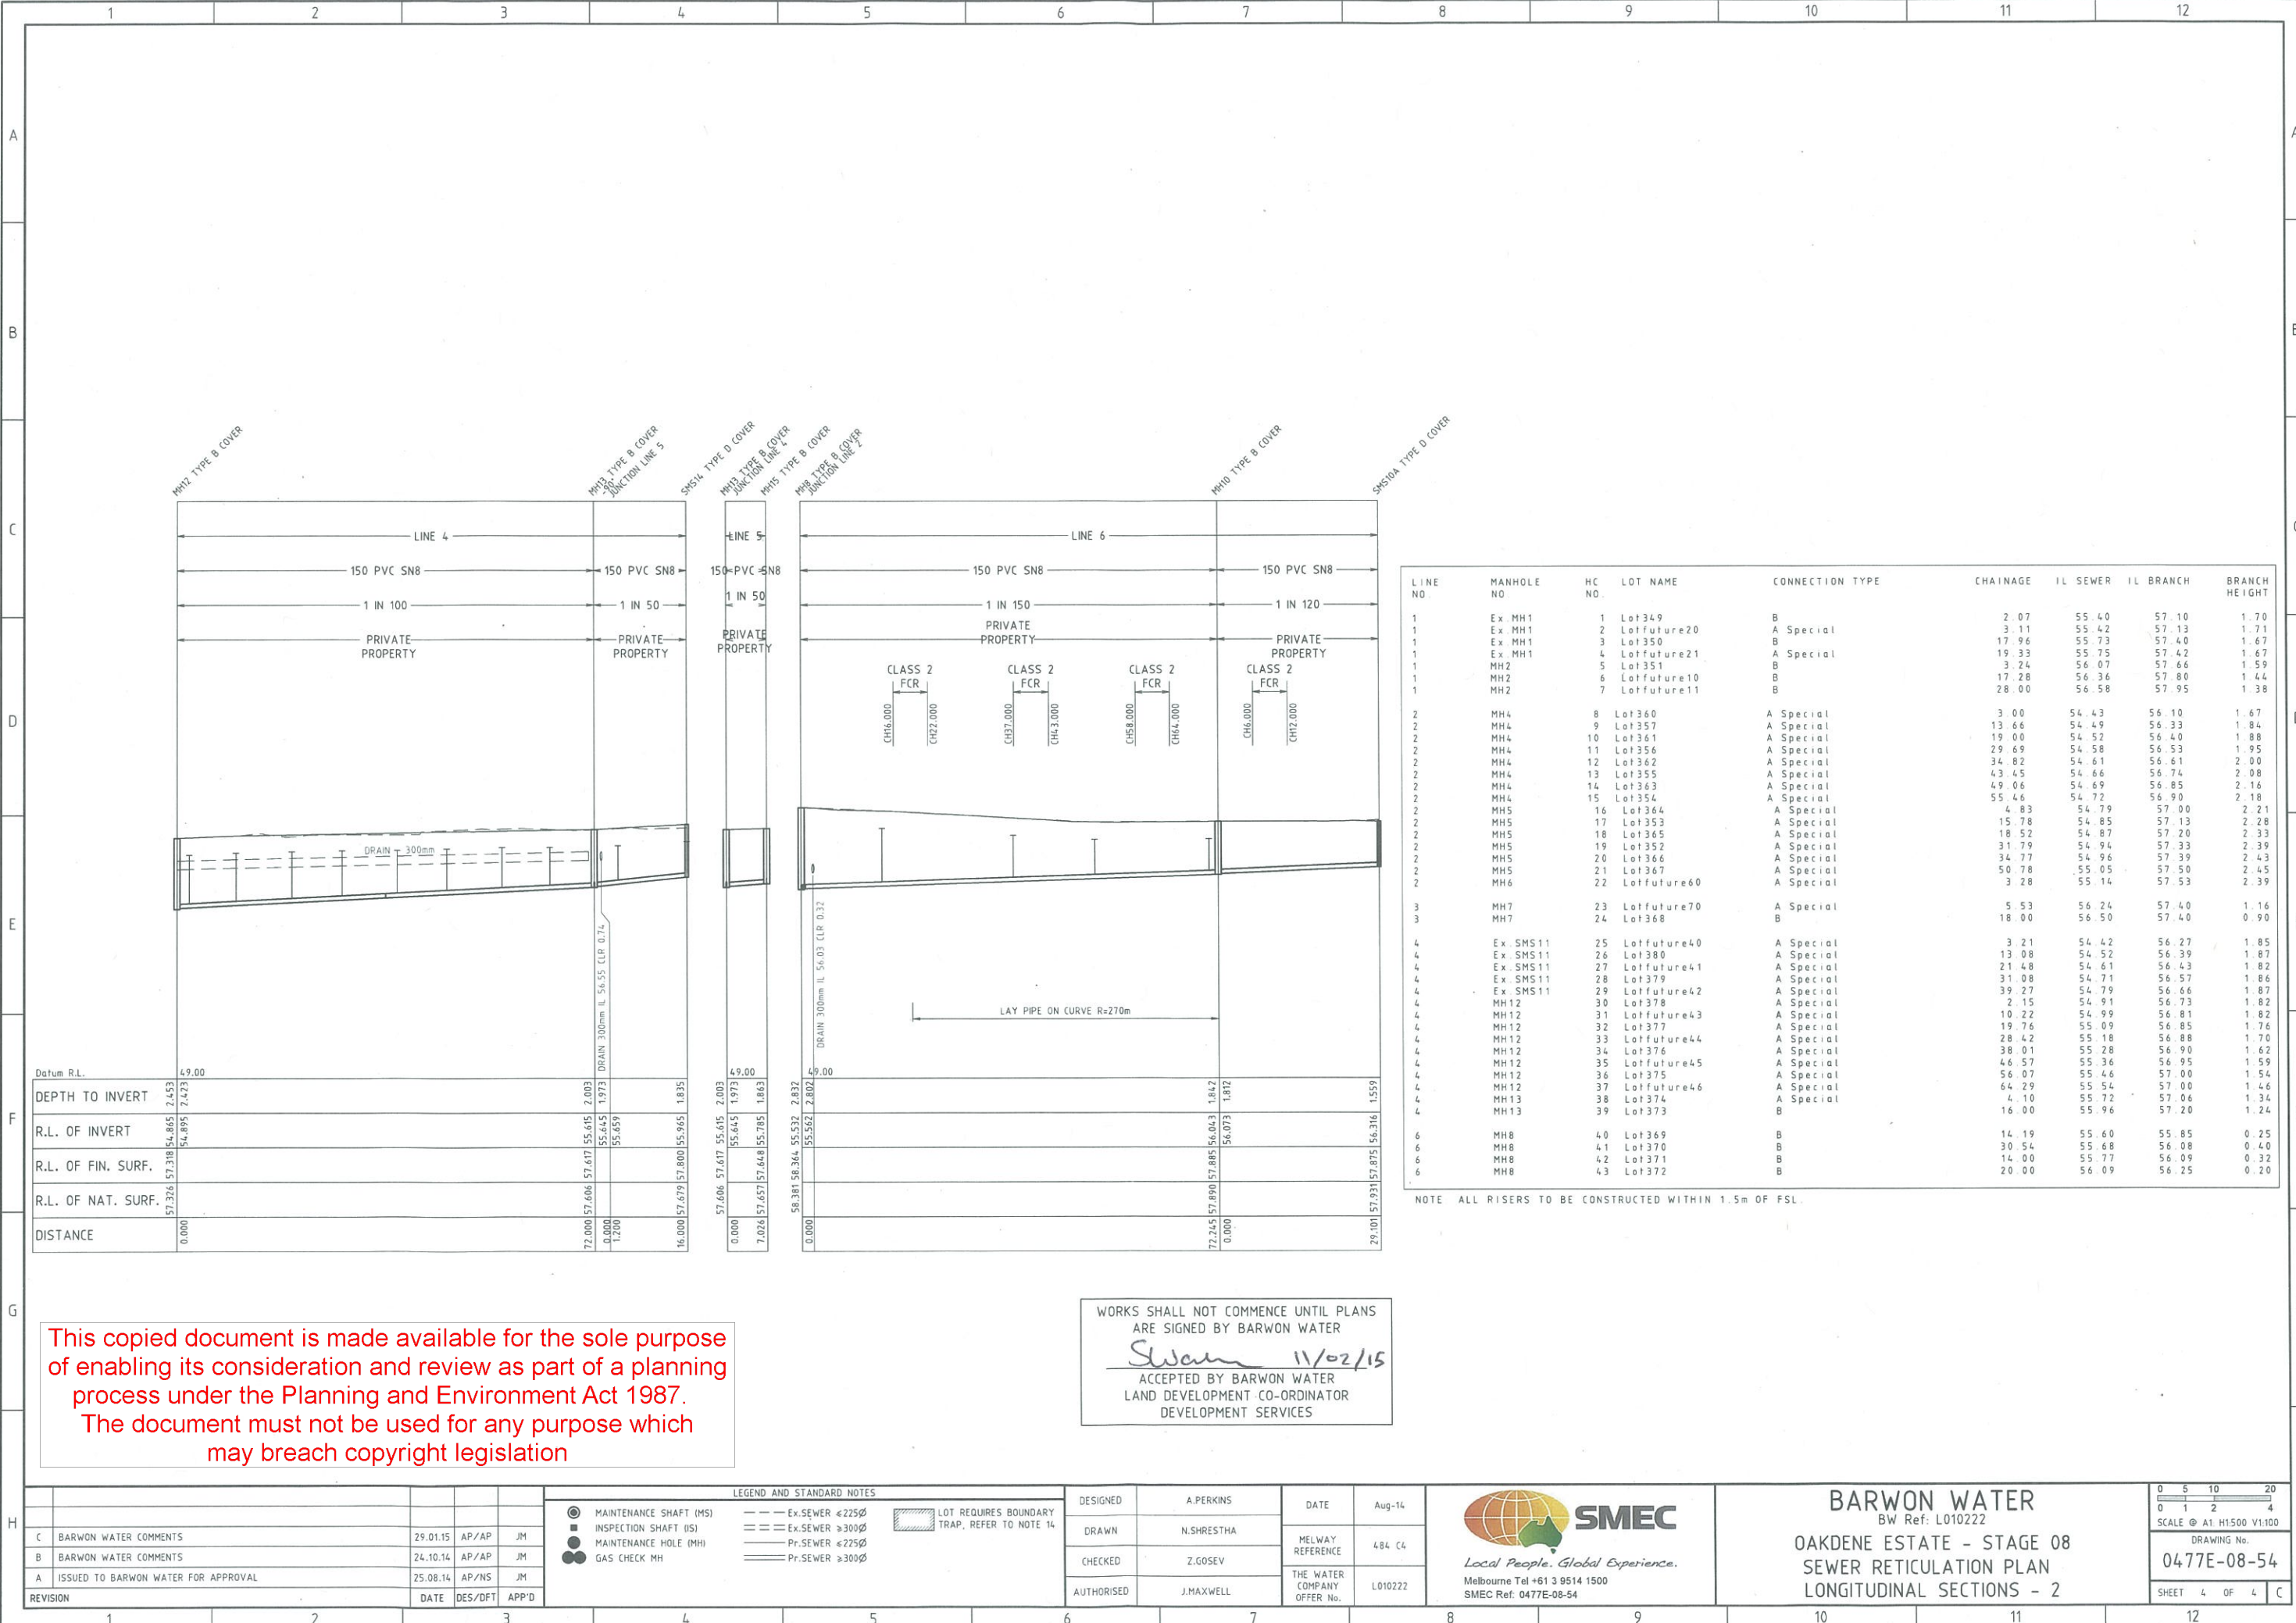

This copied document is made available for the sole purpose of enabling its consideration and review as part of a planning process under the Planning and Environment Act 1987. The document must not be used for any purpose which may breach copyright legislation

WORKS SHALL NOT COMMENCE UNTIL PLANS ARE SIGNED BY BARWON WATER
Swain 11/02/15
ACCEPTED BY BARWON WATER
LAND DEVELOPMENT CO-ORDINATOR
DEVELOPMENT SERVICES

REVISION				LEGEND AND STANDARD NOTES				DESIGNED		DATE		DRAWN		MELWAY REFERENCE		THE WATER COMPANY OFFER NO.		SMEC		BARWON WATER		DRAWING No.		SHEET 4 OF 4	
C	BARWON WATER COMMENTS	29.01.15	AP/AP	JM	MAINTENANCE SHAFT (MS)	--- Ex. SEWER <225Ø	LOT REQUIRES BOUNDARY TRAP, REFER TO NOTE 14	A. PERKINS		Aug-14		N. SHRESTHA		4.84 C4		L010222		Local People. Global Experience.		Bw Ref: L010222		0477E-08-54		4	C
B	BARWON WATER COMMENTS	24.10.14	AP/AP	JM	MAINTENANCE HOLE (MH)	--- Ex. SEWER >300Ø														OAKDENE ESTATE - STAGE 08					
A	ISSUED TO BARWON WATER FOR APPROVAL	25.08.14	AP/NS	JM	GAS CHECK MH	--- Pr. SEWER <225Ø														SEWER RETICULATION PLAN					
						--- Pr. SEWER >300Ø														LONGITUDINAL SECTIONS - 2					

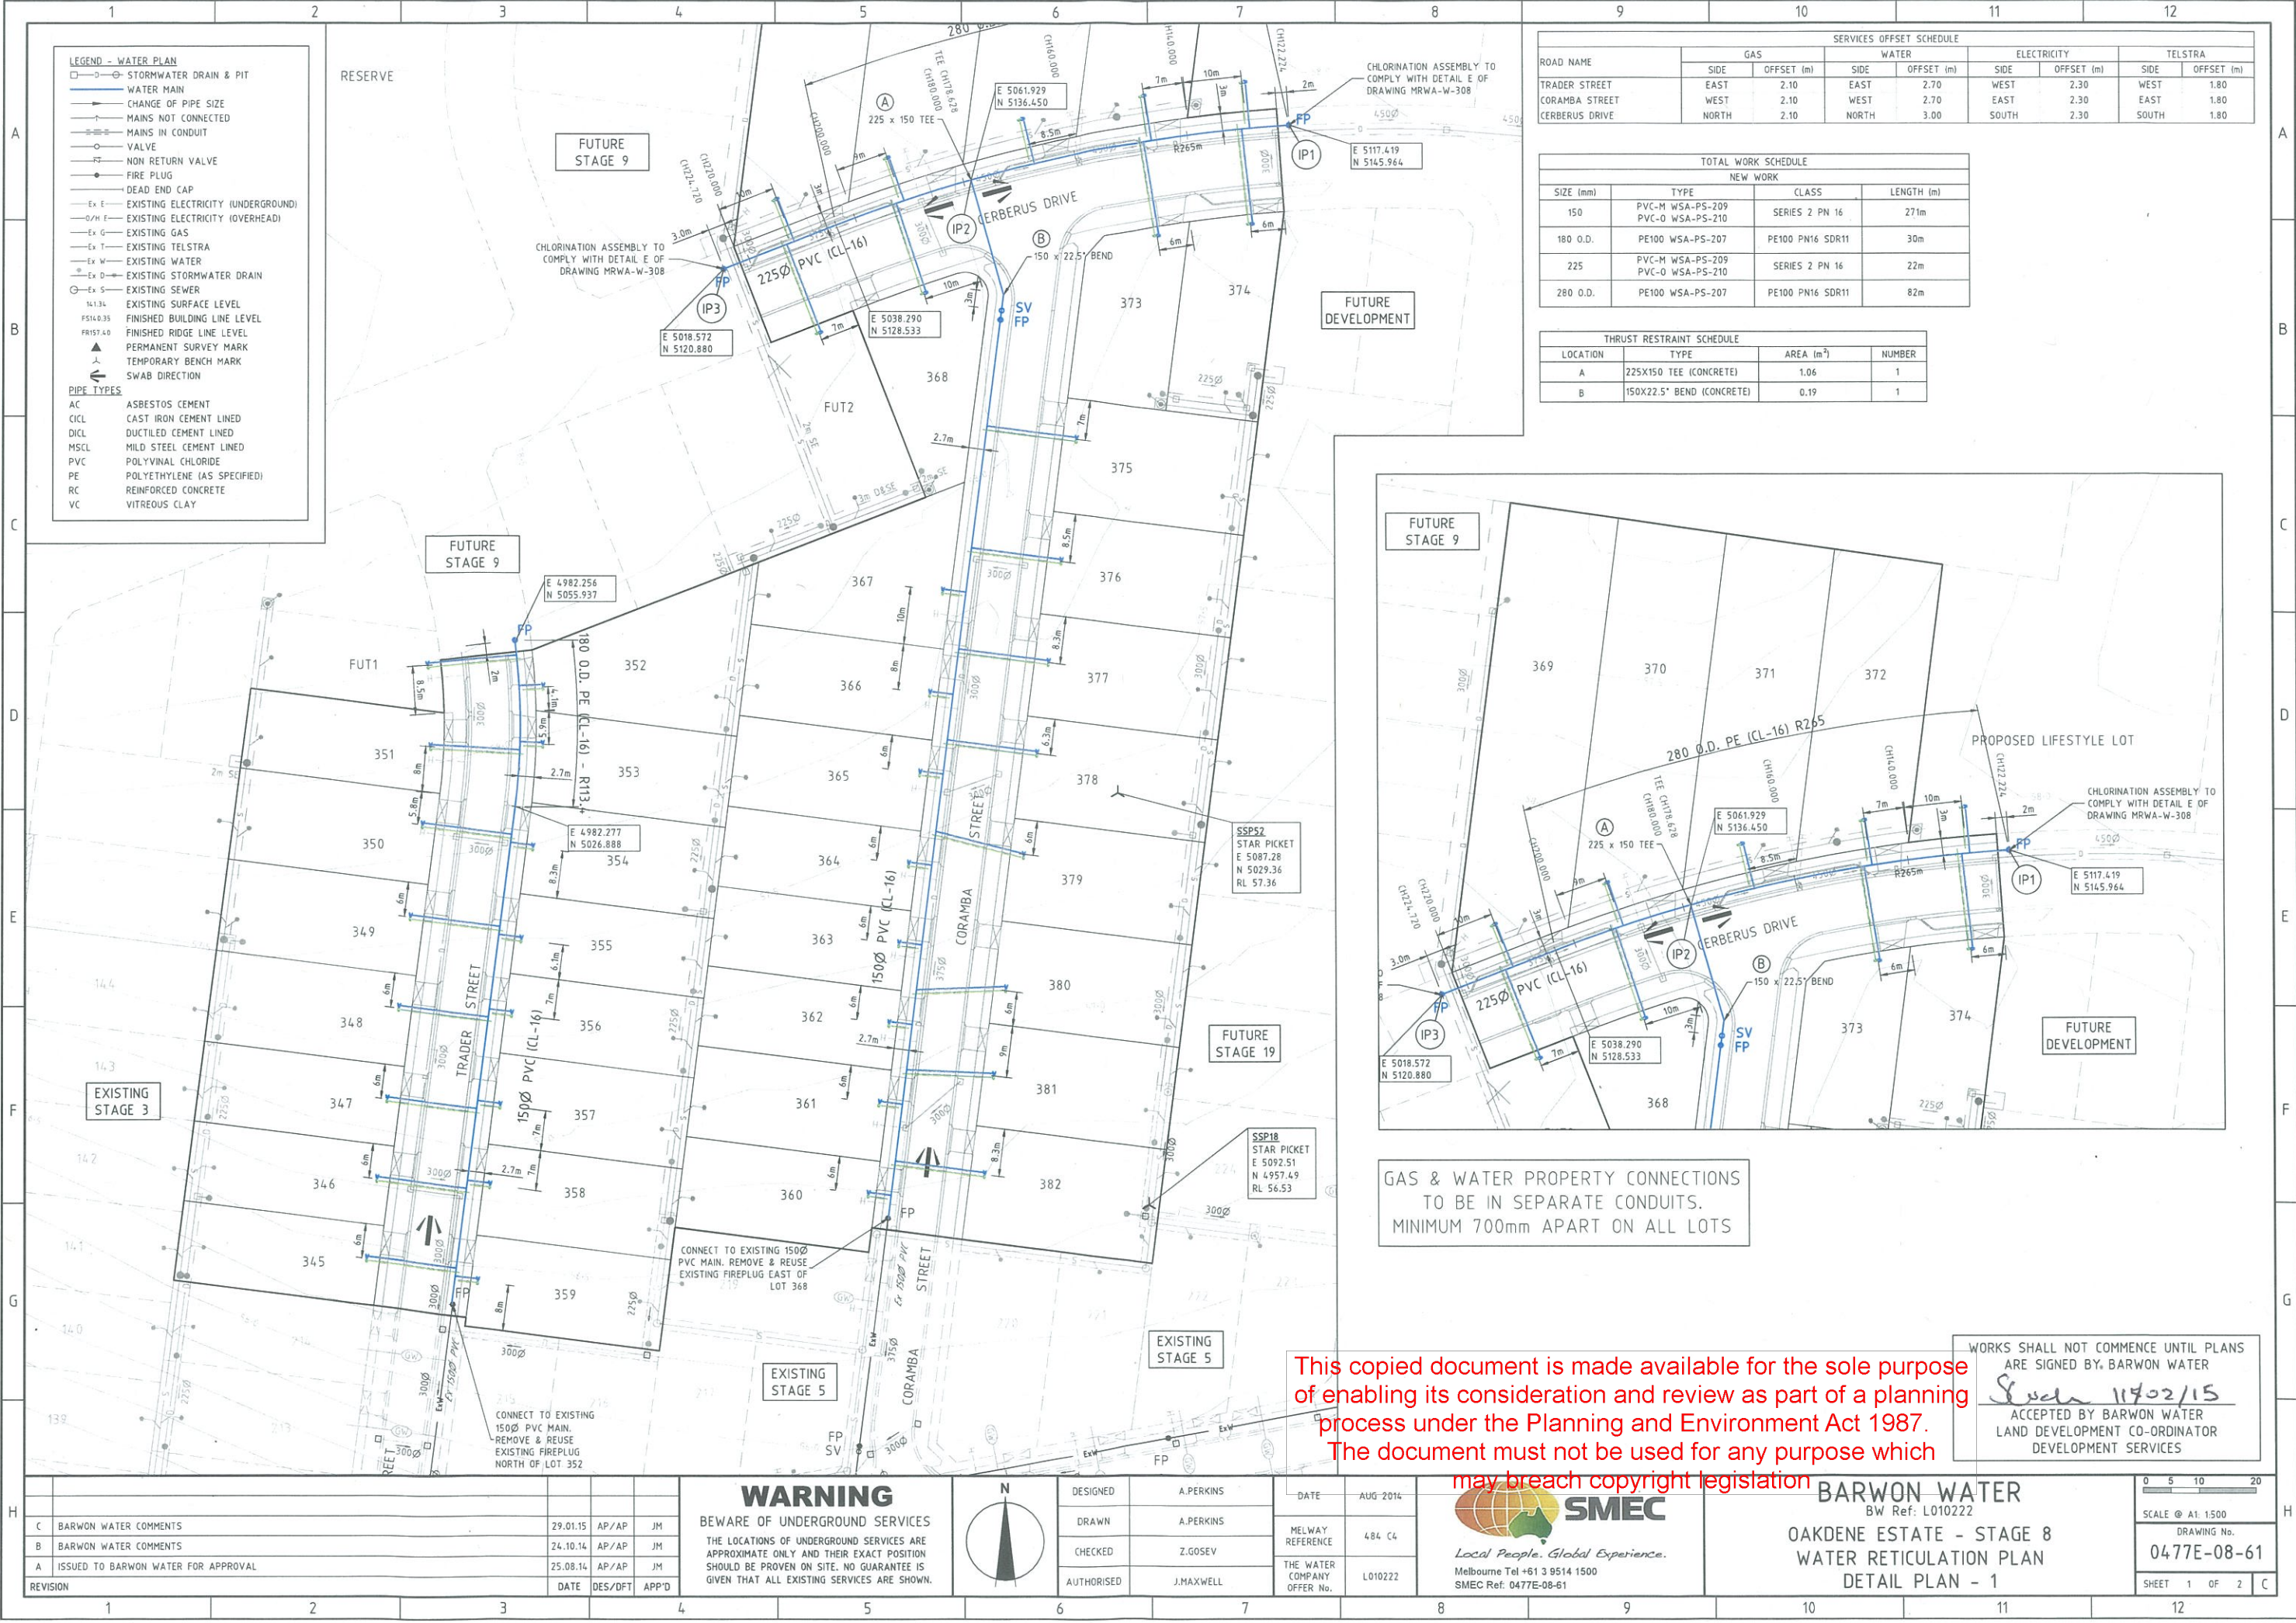

This copied document is made available for the sole purpose of enabling its consideration and review as part of a planning process under the Planning and Environment Act 1987. The document must not be used for any purpose which may breach copyright legislation

