




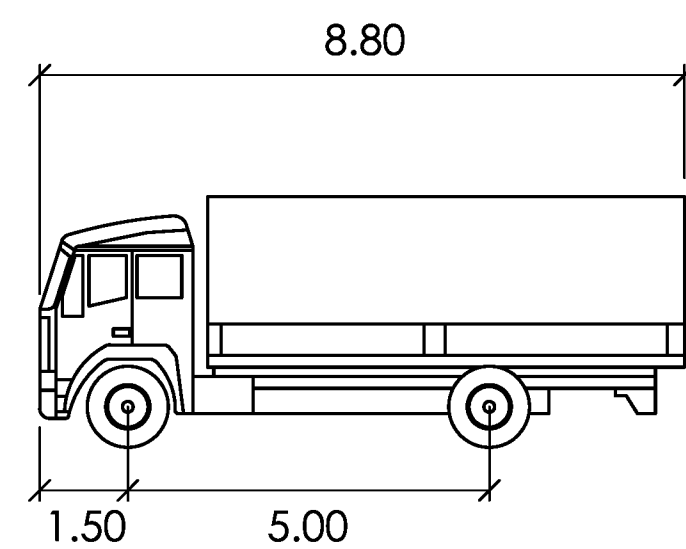


Medium Ridged Vehicle (MRV)

	Meters
Width	: 2.50
Track	: 2.50
Lock to Lock Time	: 6.0 s
Steering Angle	: 34.0 deg


This copied document is made available for the sole purpose of enabling its consideration and review as part of a planning process under the Planning and Environment Act 1987. The document must not be used for any purpose which may breach copyright legislation

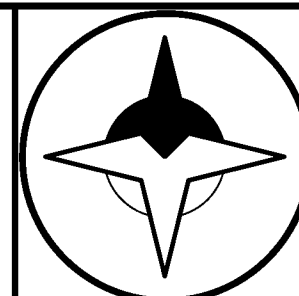

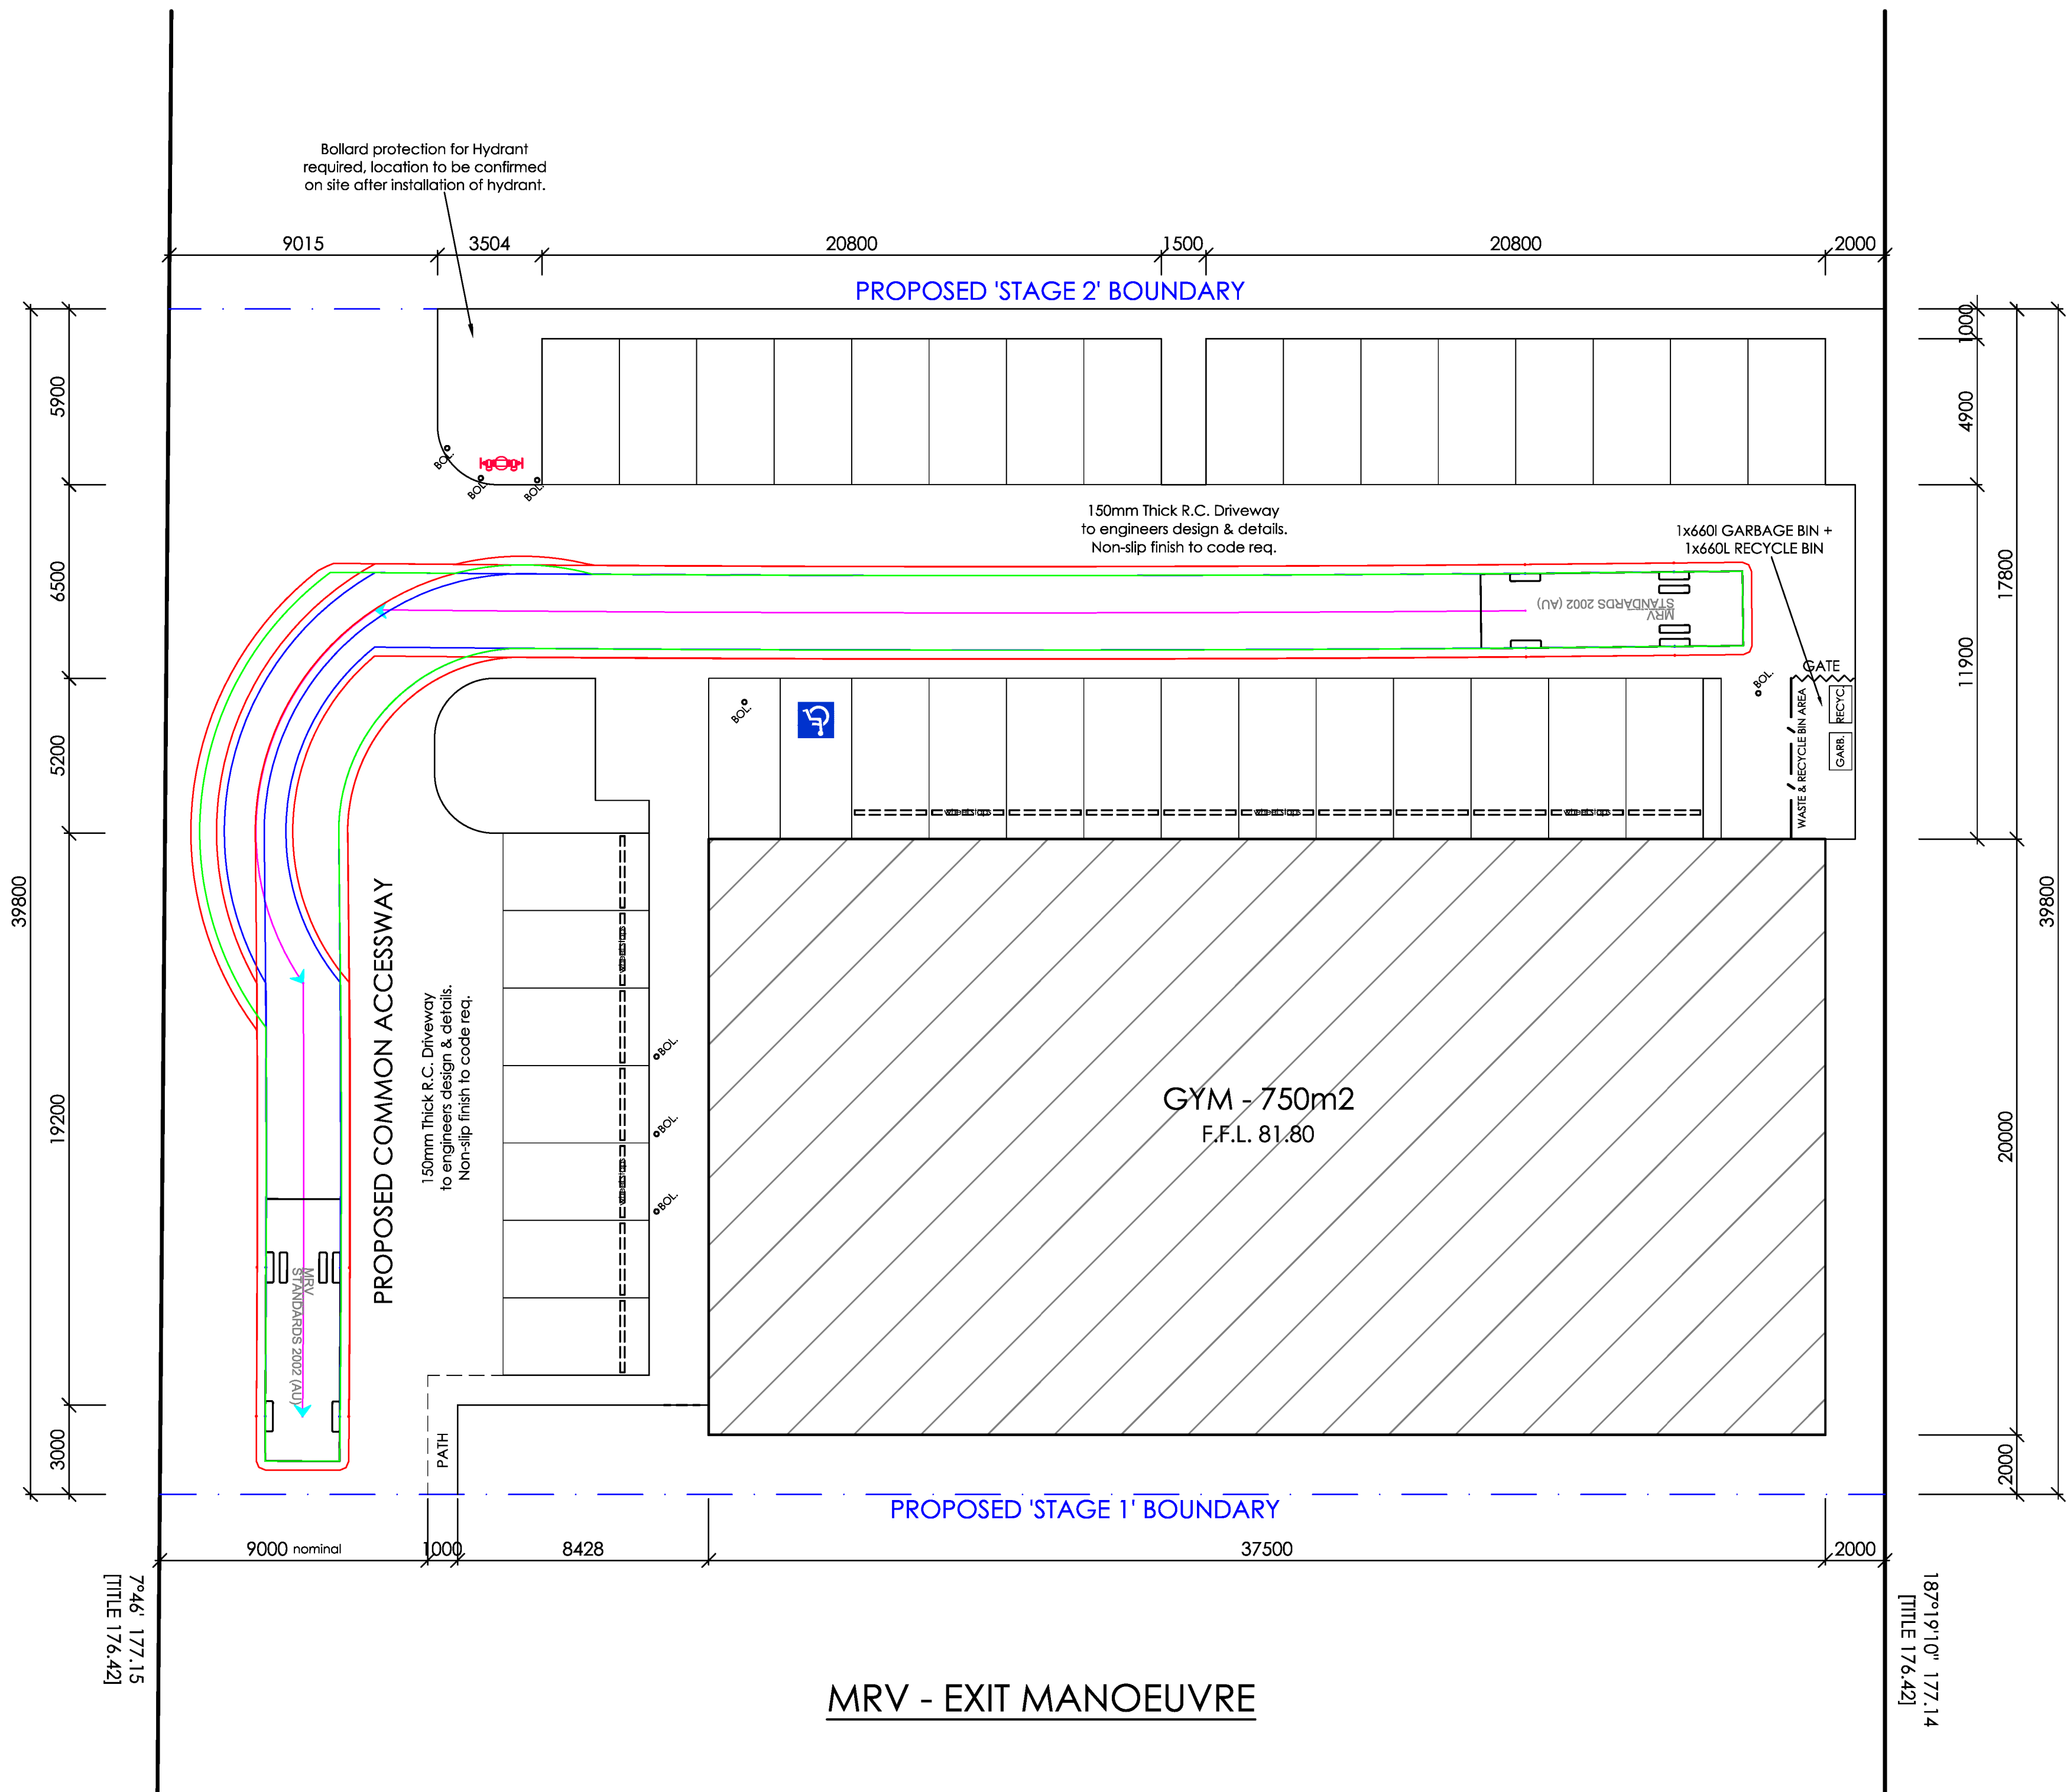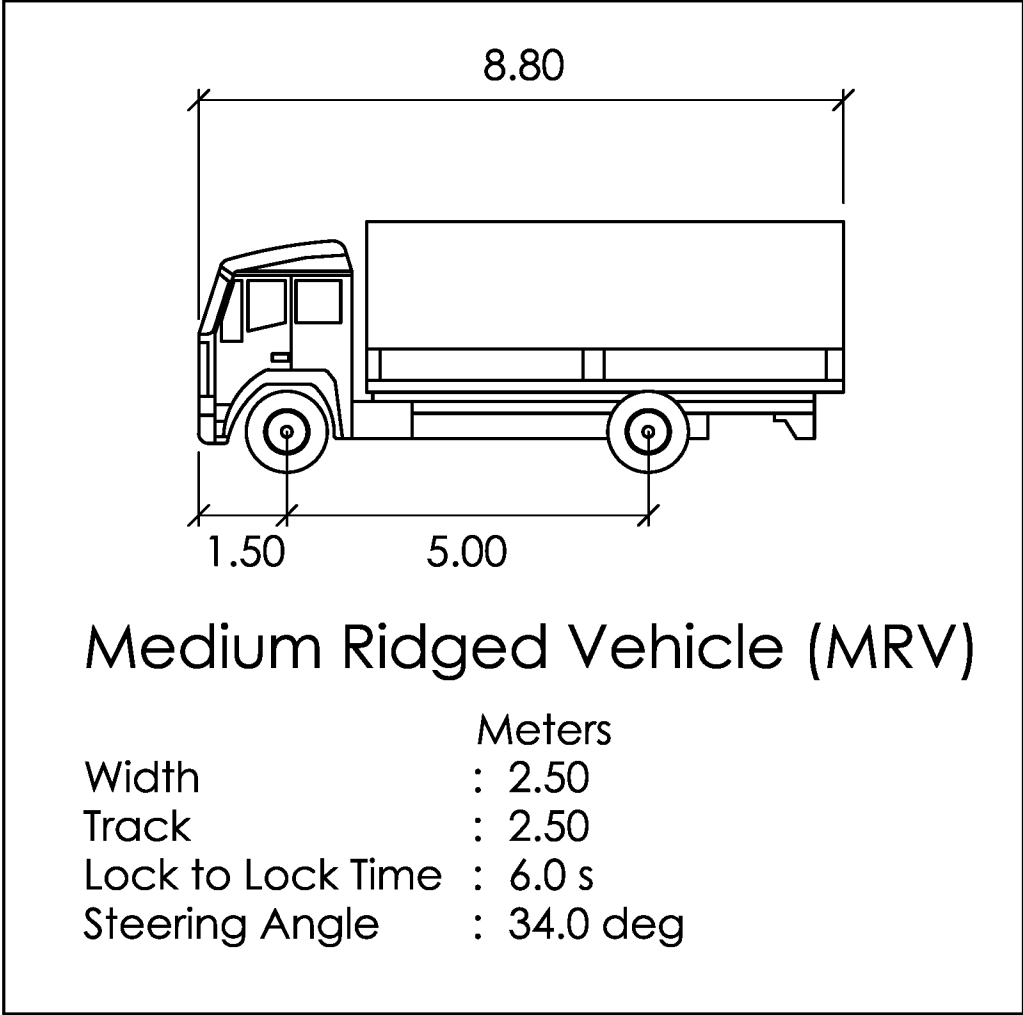

This copied document is made available for the sole purpose of enabling its consideration and review as part of a planning process under the Planning and Environment Act 1987. The document must not be used for any purpose which may breach copyright legislation

'CORE BUILD' - PROPOSED 'SNAP FITNESS' GYM
No.75-81 MURRADOC ROAD, DRYSDALE
BELLARINE COMMERCIAL DEVELOPMENTS P/L

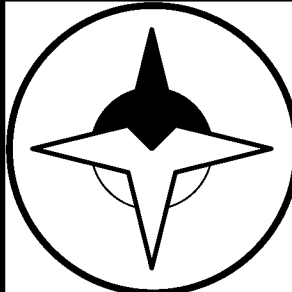

BRICLOK building design

PO Box 938 | Bacchus Marsh | VIC 3340
VIC Registered Building Practitioner: DP-AD 25793
TAS Licensed Building Services Provider: 264632134
THIS PLAN REMAINS THE INTELLECTUAL PROPERTY & COPYRIGHT OF BRICLOK BUILDING DESIGN P/L AND CANNOT BE REPRODUCED IN ANY WAY WITHOUT THE EXPRESS PERMISSION OF BRICLOK BUILDING DESIGN P/L

Legend	
Vehicle Body	—
Wheel Tracks	—
Clearance Lines (300mm)	—

TRAFFIC
TEMPLATES 2/2

revision		drawing number	
		TT2	
designed/drawn	date	scale	job number
J.W.H.	21/05/2026	1:150 @ A1	J25061