


This copied document is made available for the sole purpose of enabling its consideration and review as part of a planning process under the Planning and Environment Act 1987. The document must not be used for any purpose which may breach copyright legislation

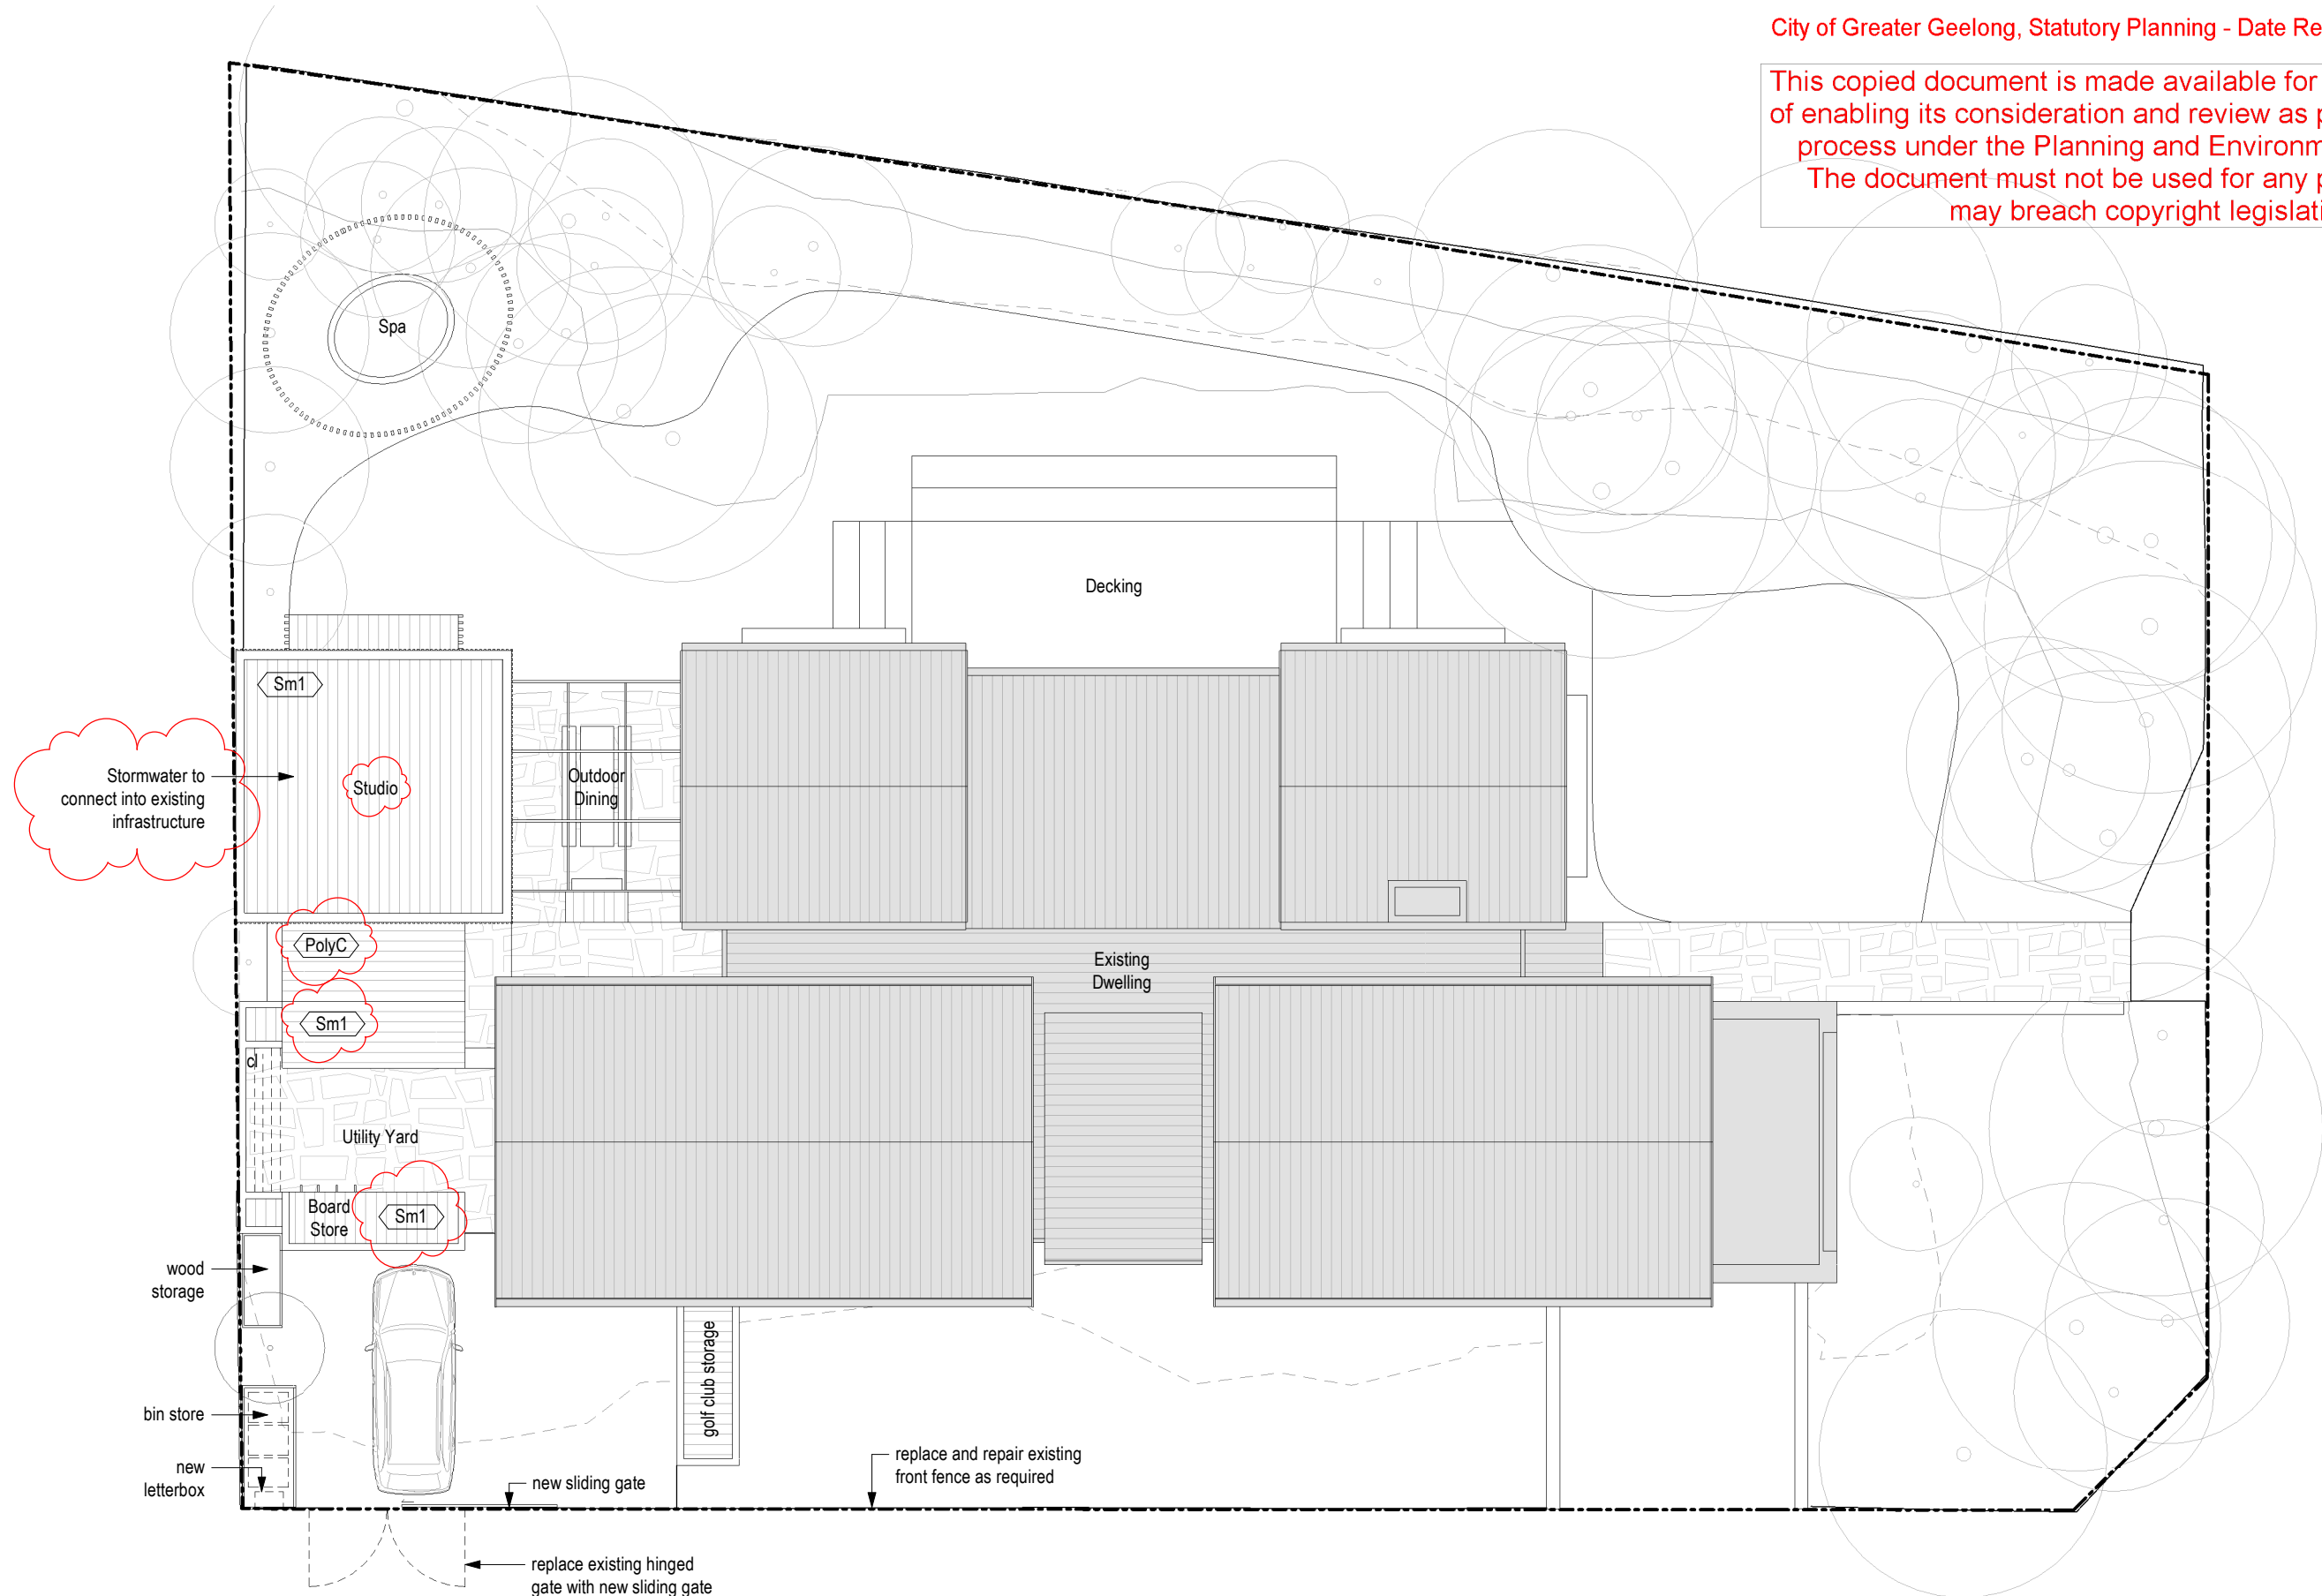

Proposed Site Plan

**DRAPER  
NOXON**

Draper Noxon Architecture Pty Ltd  
45 Watkins Street  
Fitzroy North, VIC 3068  
© Copyright

T+ 61 3 9486 6606  
www.drapernoxon.com  
studio@drapernoxon.com

**Material Legend**

- ExRe EXISTING RAMMED EARTH
- ExGlS EXISTING GLAZING
- ExSm EXISTING SHEET METAL ROOFING
- ExTmb EXISTING WEATHERED TIMBER CLADDING
- ExFc EXISTING FC SHEET
- ExSm EXISTING SHEET METAL ROOFING


- Ren1 RENDER OR BAGGED FINISH
- GlS GLAZING
- Pvr STONE PAVERS
- Tmb1 WEATHERED TIMBER
- Tmb1 WEATHERED TIMBER BATTENS
- Sm1 SHEET METAL ROOFING
- PolyC POLYCARBONATE ROOF SHEETING



**Barwon Heads**

2 Stephens Parade,  
Barwon Heads 3227  
Scale @A3: As indicated  
Date: 29/04/26 - RevB  
Drawing: TP01  
Job Number: 1209

This copied document is made available for the sole purpose of enabling its consideration and review as part of a planning process under the Planning and Environment Act 1987. The document must not be used for any purpose which may breach copyright legislation

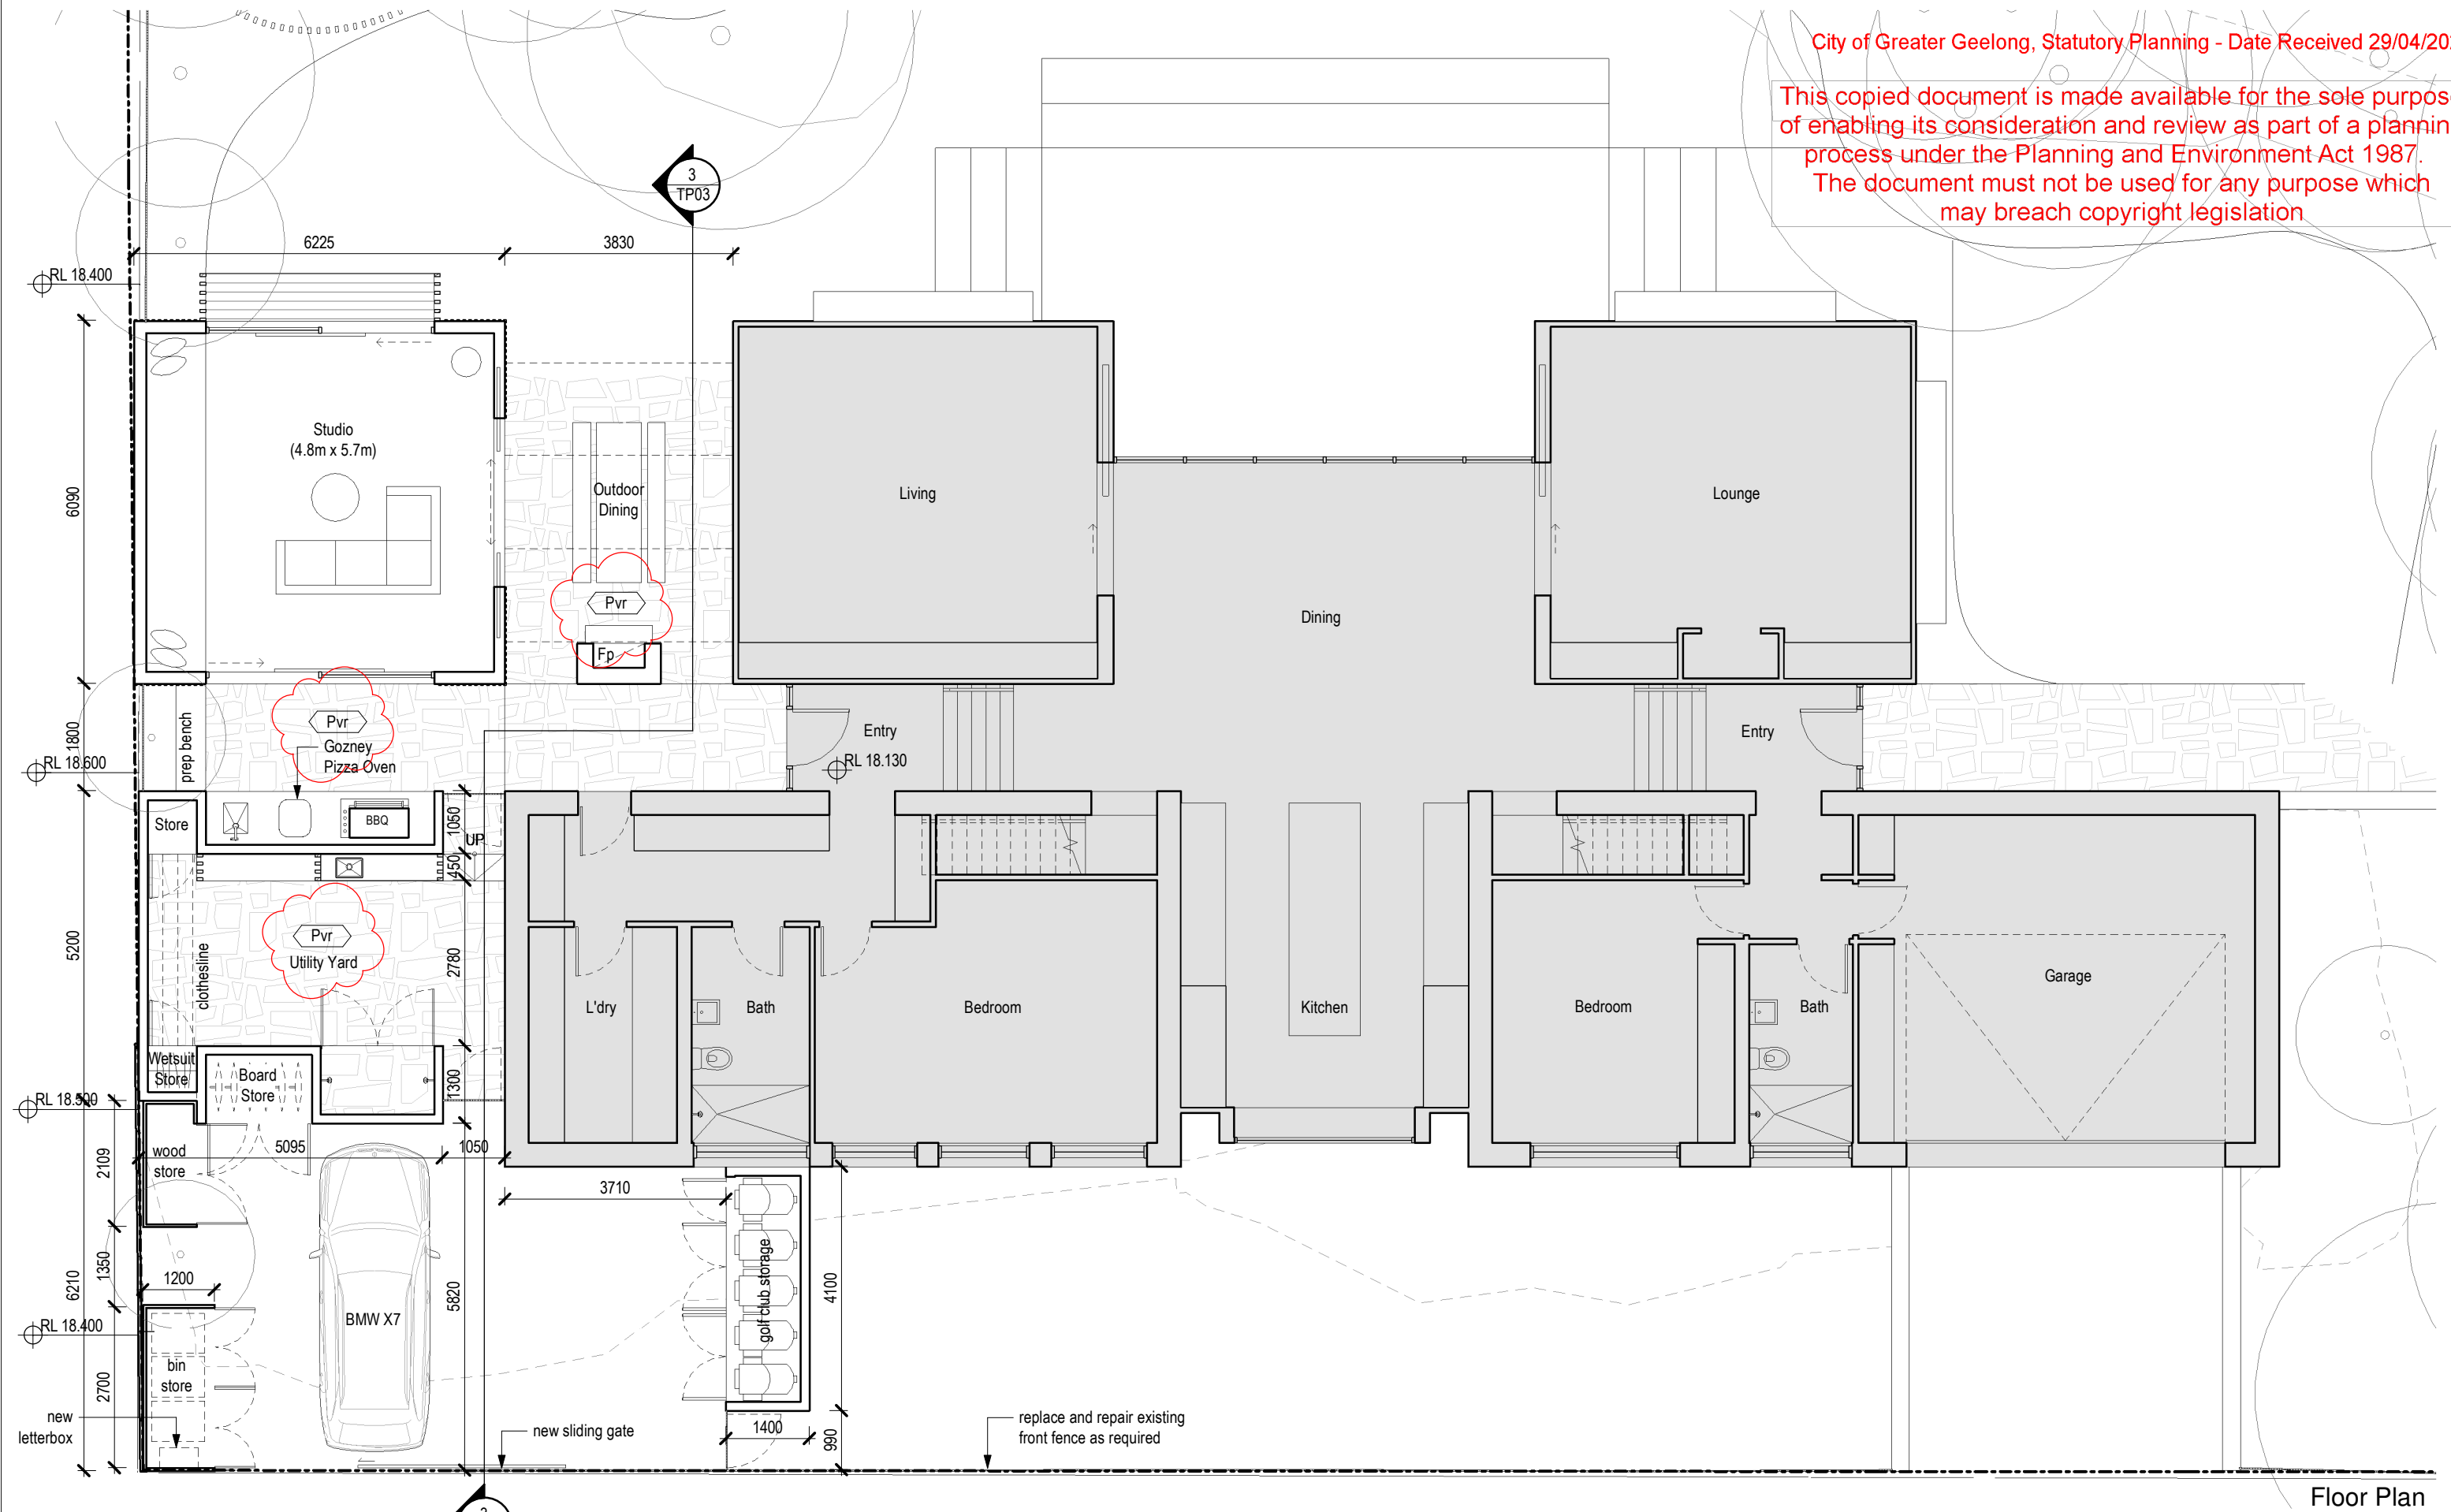

Floor Plan

**DRAPER  
NOXON**

Draper Noxon Architecture Pty Ltd  
45 Watkins Street  
Fitzroy North, VIC 3068  
© Copyright

T+ 61 3 9486 6606  
www.drapernoxon.com  
studio@drapernoxon.com

**Material Legend**

- ExRe EXISTING RAMMED EARTH
- ExGls EXISTING GLAZING
- ExSm EXISTING SHEET METAL ROOFING
- ExTmb EXISTING WEATHERED TIMBER CLADDING
- ExFc EXISTING FC SHEET
- ExSm EXISTING SHEET METAL ROOFING

- Ren1 RENDER OR BAGGED FINISH
- Gls GLAZING
- Pvr STONE PAVERS
- Tmb1 WEATHERED TIMBER
- Tmb1 WEATHERED TIMBER BATTENS
- Sm1 SHEET METAL ROOFING
- PolyC POLYCARBONATE ROOF SHEETING






 

 
 
**Barwon Heads**

2 Stephens Parade,  
Barwon Heads 3227





Scale @A3: 1 : 100  
Date: 29/04/26 - RevB  
Drawing: TP02  
Job Number: 1209



**Material Legend**

-  Ren1 RENDER OR BAGGED FINISH
-  Pvr STONE PAVING
-  Tmb1 WEATHERED TIMBER
-  Tmb2 WEATHERED TIMBER BATTENS
-  Sm1 COLORBOND MID GREY
-  PolyC POLYCARBONATE SHEET
-  GlS CLEAR GLASS
- DOORS & WINDOWS MID GREY POWDERCOAT FINISH

This copied document is made available for the sole purpose of enabling its consideration and review as part of a planning process under the Planning and Environment Act 1987. The document must not be used for any purpose which may breach copyright legislation

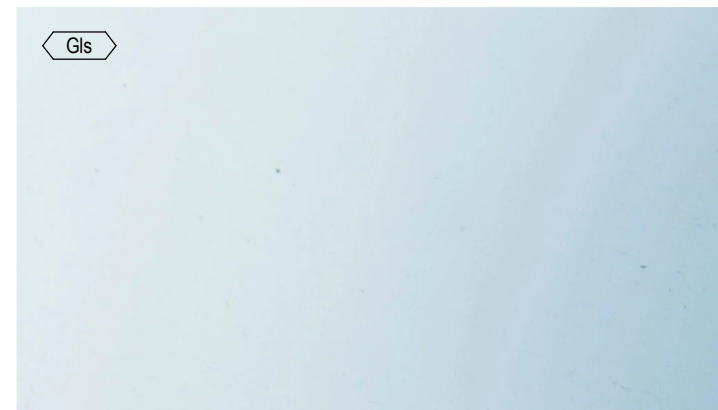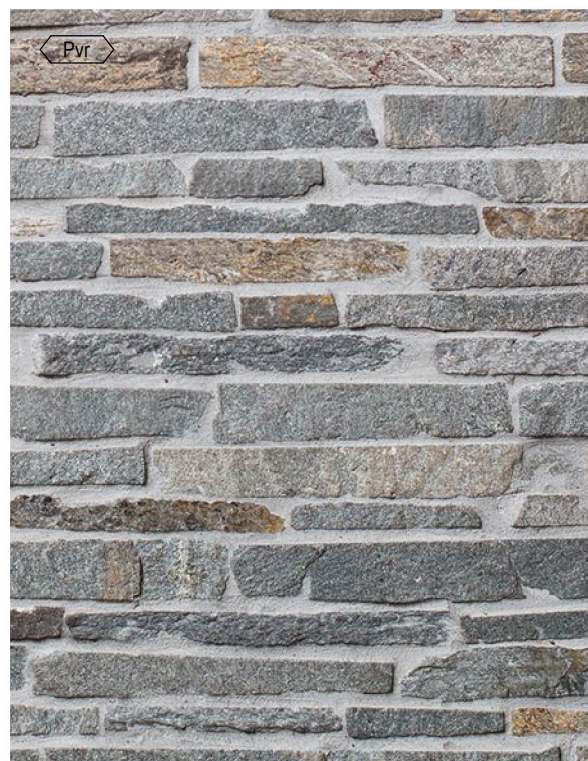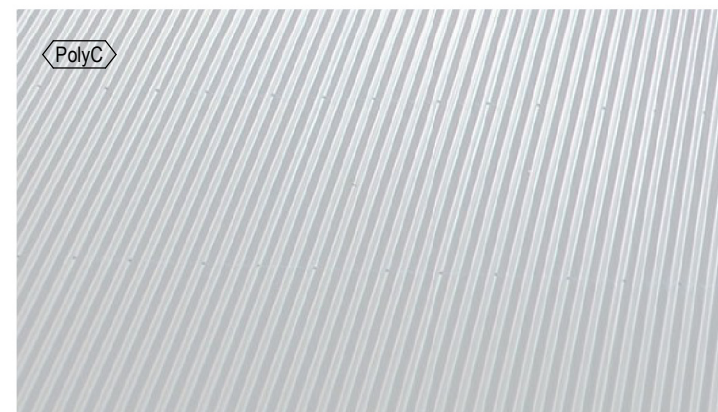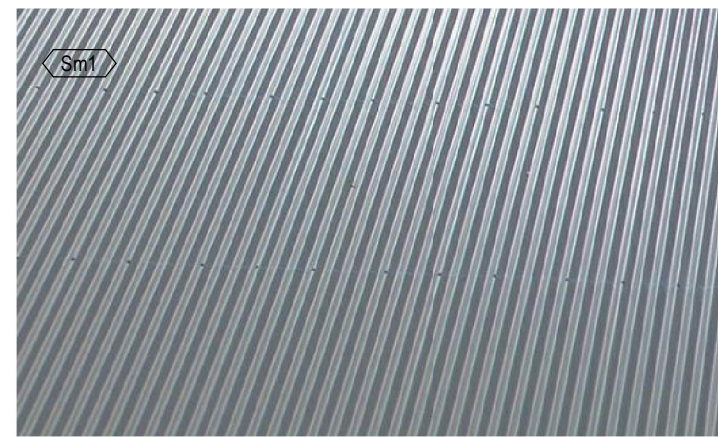

**External Materials Palette**

**Barwon Heads**

2 Stephens Parade,  
Barwon Heads 3227

Scale @A3: 1 : 100

Date: 29/04/26

Drawing: TP07

Job Number: 1209