



This copied document is made available for the sole purpose of enabling its consideration and review as part of a planning process under the Planning and Environment Act 1987. The document must not be used for any purpose which may breach copyright legislation

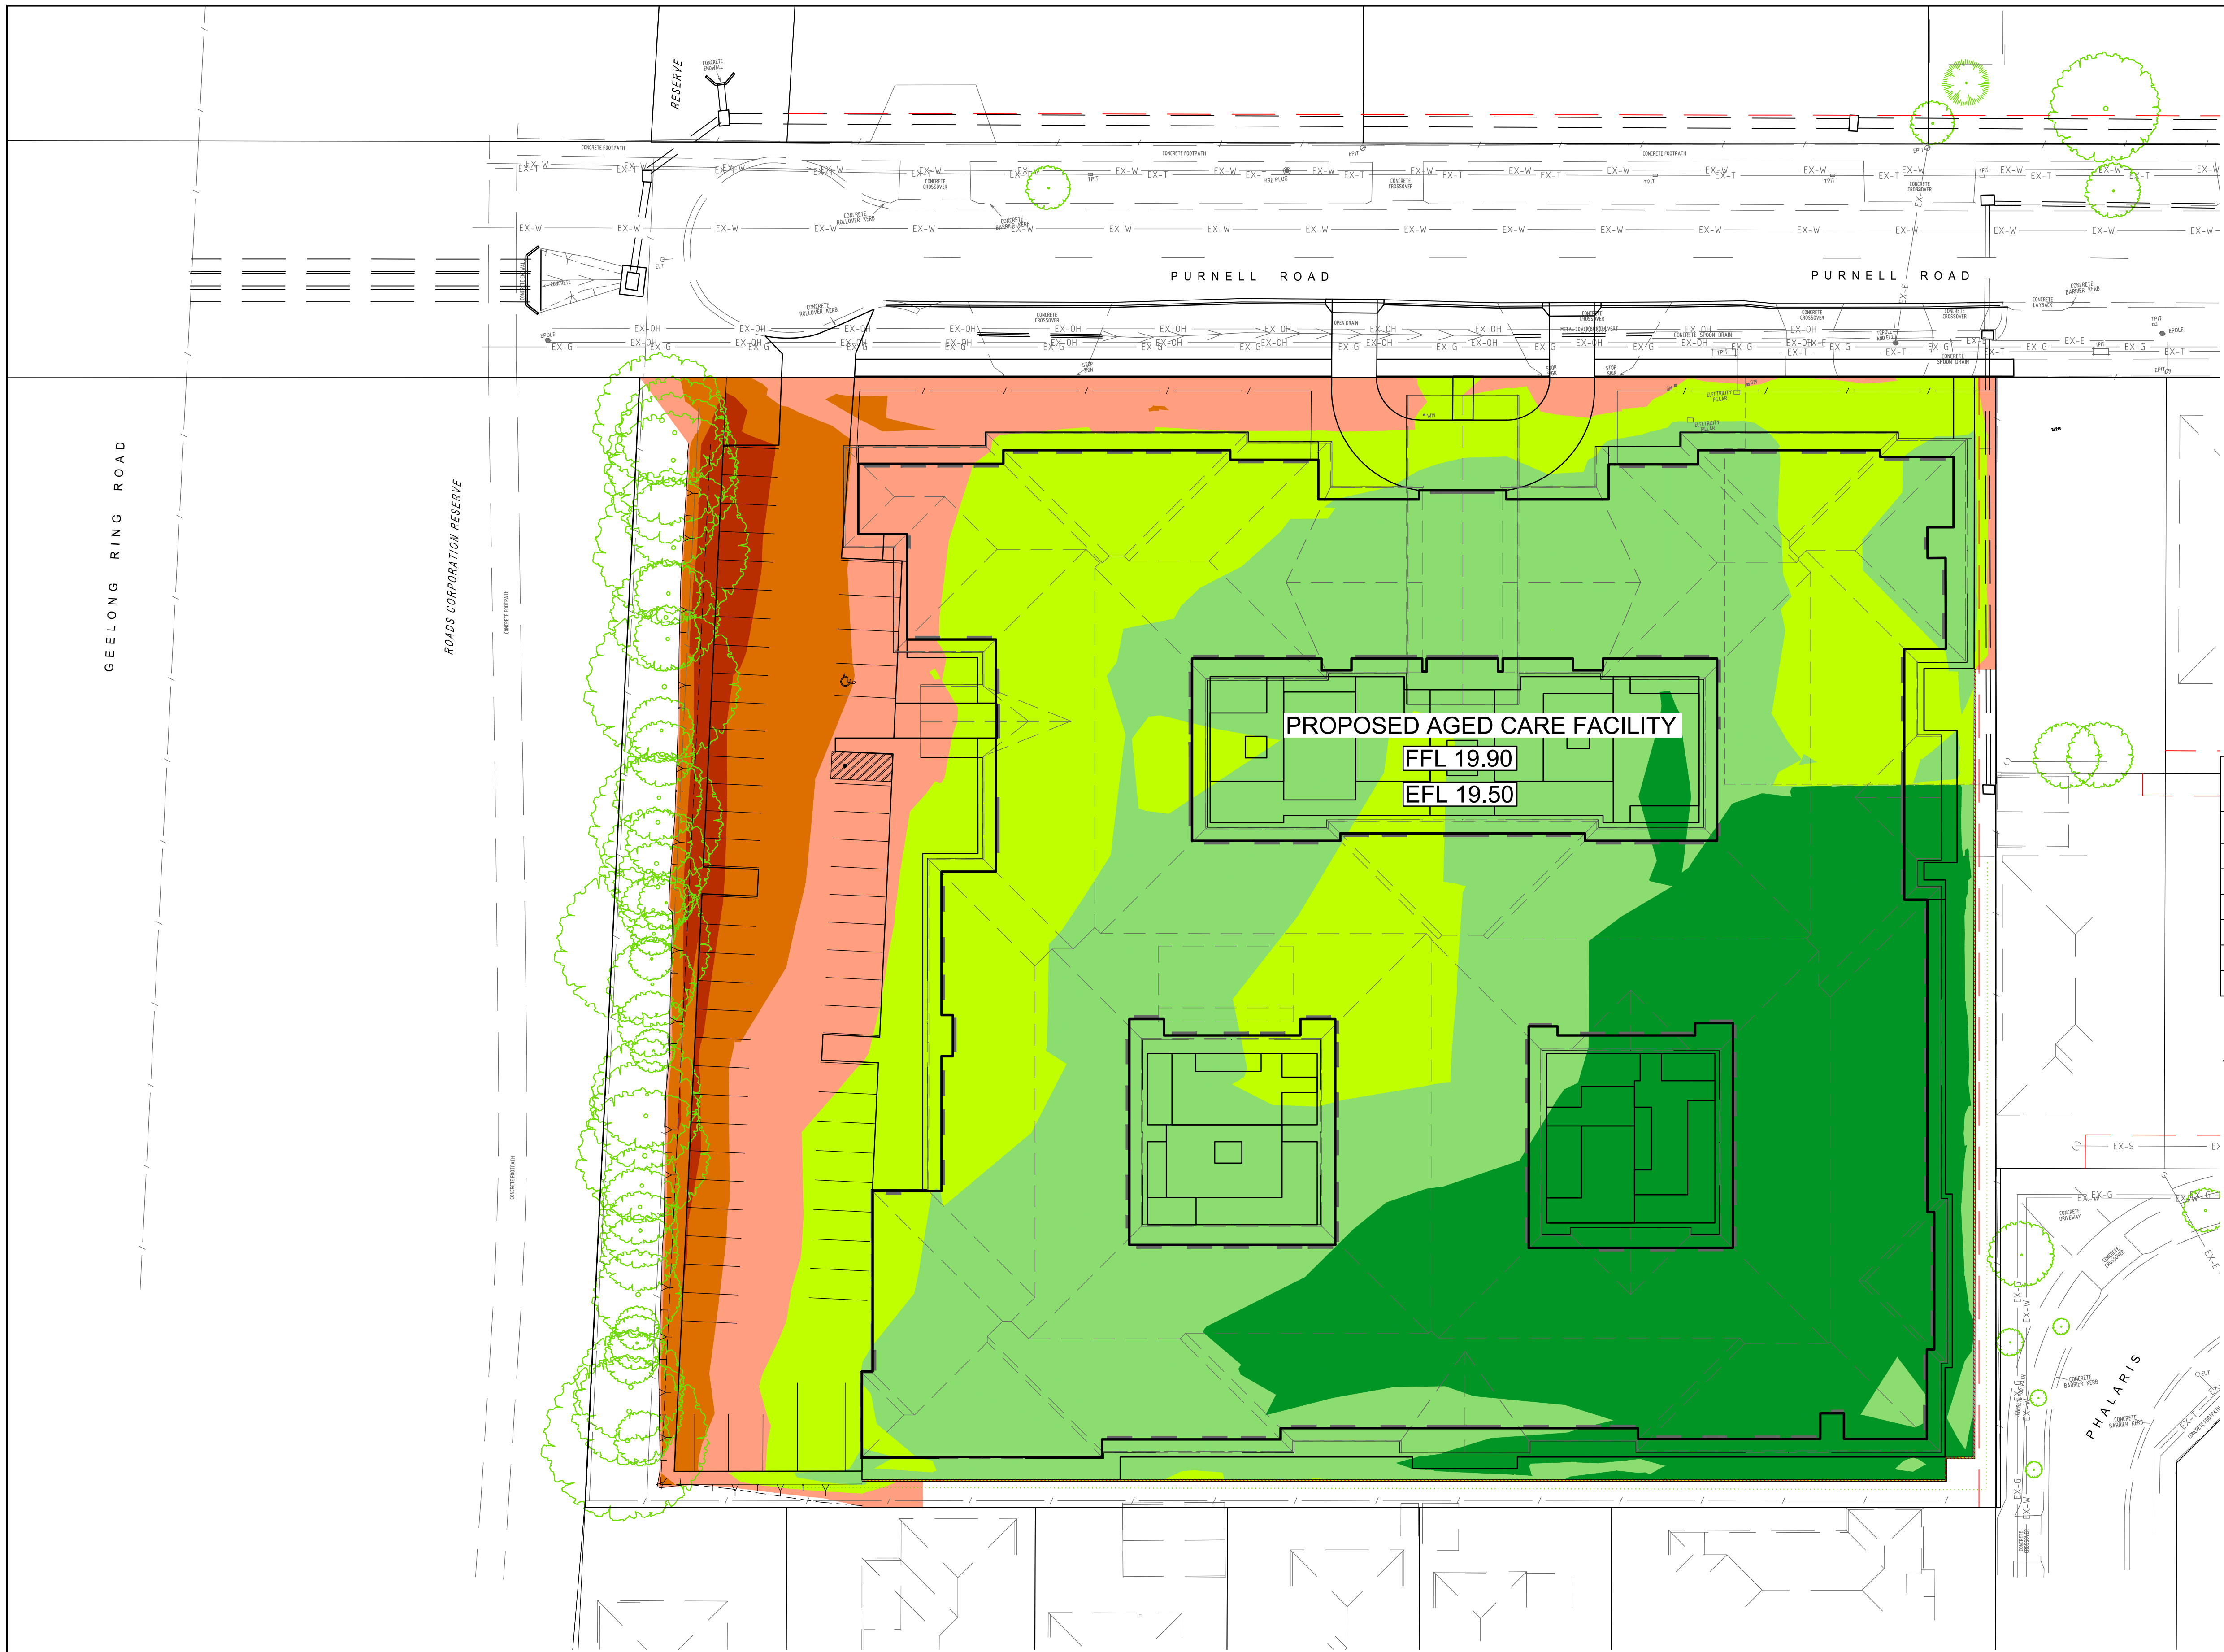

Earthworks Depth Table			
Min. Depth	Max. Depth	Colour	CUT
-0.80	-0.50		
-0.50	-0.25		
-0.25	0.00		FILL
0.00	0.25		
0.25	0.50		
0.50	1.20		

CUT/FILL SUMMARY			
	CUT	FILL	NET
STRIPPING	1,224 m ³		
EARTHWORKS	530 m ³	3450 m ³	2,920 m ³ <FILL>
ASSUMPTION:			
1. 100mm OF STRIPPING			
2. EARTHWORKS CUT LEVELS BASED ON THE FINISHED SURFACE LEVEL SUBTRACT 300mm.			
3. NO ALLOWANCE FOR VEHICLE CROSSOVERS, STORMWATER, SEWER AND OTHER SERVICE PIPE TRENCHING, POLE OR PIT EXCAVATIONS.			

TOTAL SITE AREA
= 12,243 m²

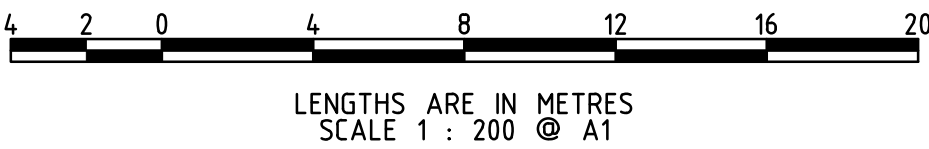

PRELIMINARY ISSUE

NO	BY	REVISION	DATE	NO	BY	REVISION	DATE
P2		PRELIMINARY ISSUE	21/04/26				
P1		PRELIMINARY ISSUE	31/03/26				



Lanigan Civil

PROPOSED AGED CARE
217-227 PURNELL ROAD
LOVELY BANKS 3213

EARTHWORKS PLAN

DESIGNED	DRAWN	CHECKED
DATE 18/03/26	SCALE/S AS NOTED	ISSUE P2
DRG NO LC3230-EW1		

