
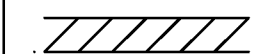
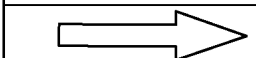


This copied document is made available for the sole purpose of enabling its consideration and review as part of a planning process under the Planning and Environment Act 1987. The document must not be used for any purpose which may breach copyright legislation

LEGEND	
ITEM	DESCRIPTION
FFL50.50	FINISHED FLOOR LEVEL
FGL50.50	FINISHED GROUND LEVEL
	RETAINING WALL
	PROPOSED STORMWATER LINE
	EASEMENT
	OVERLAND FLOW

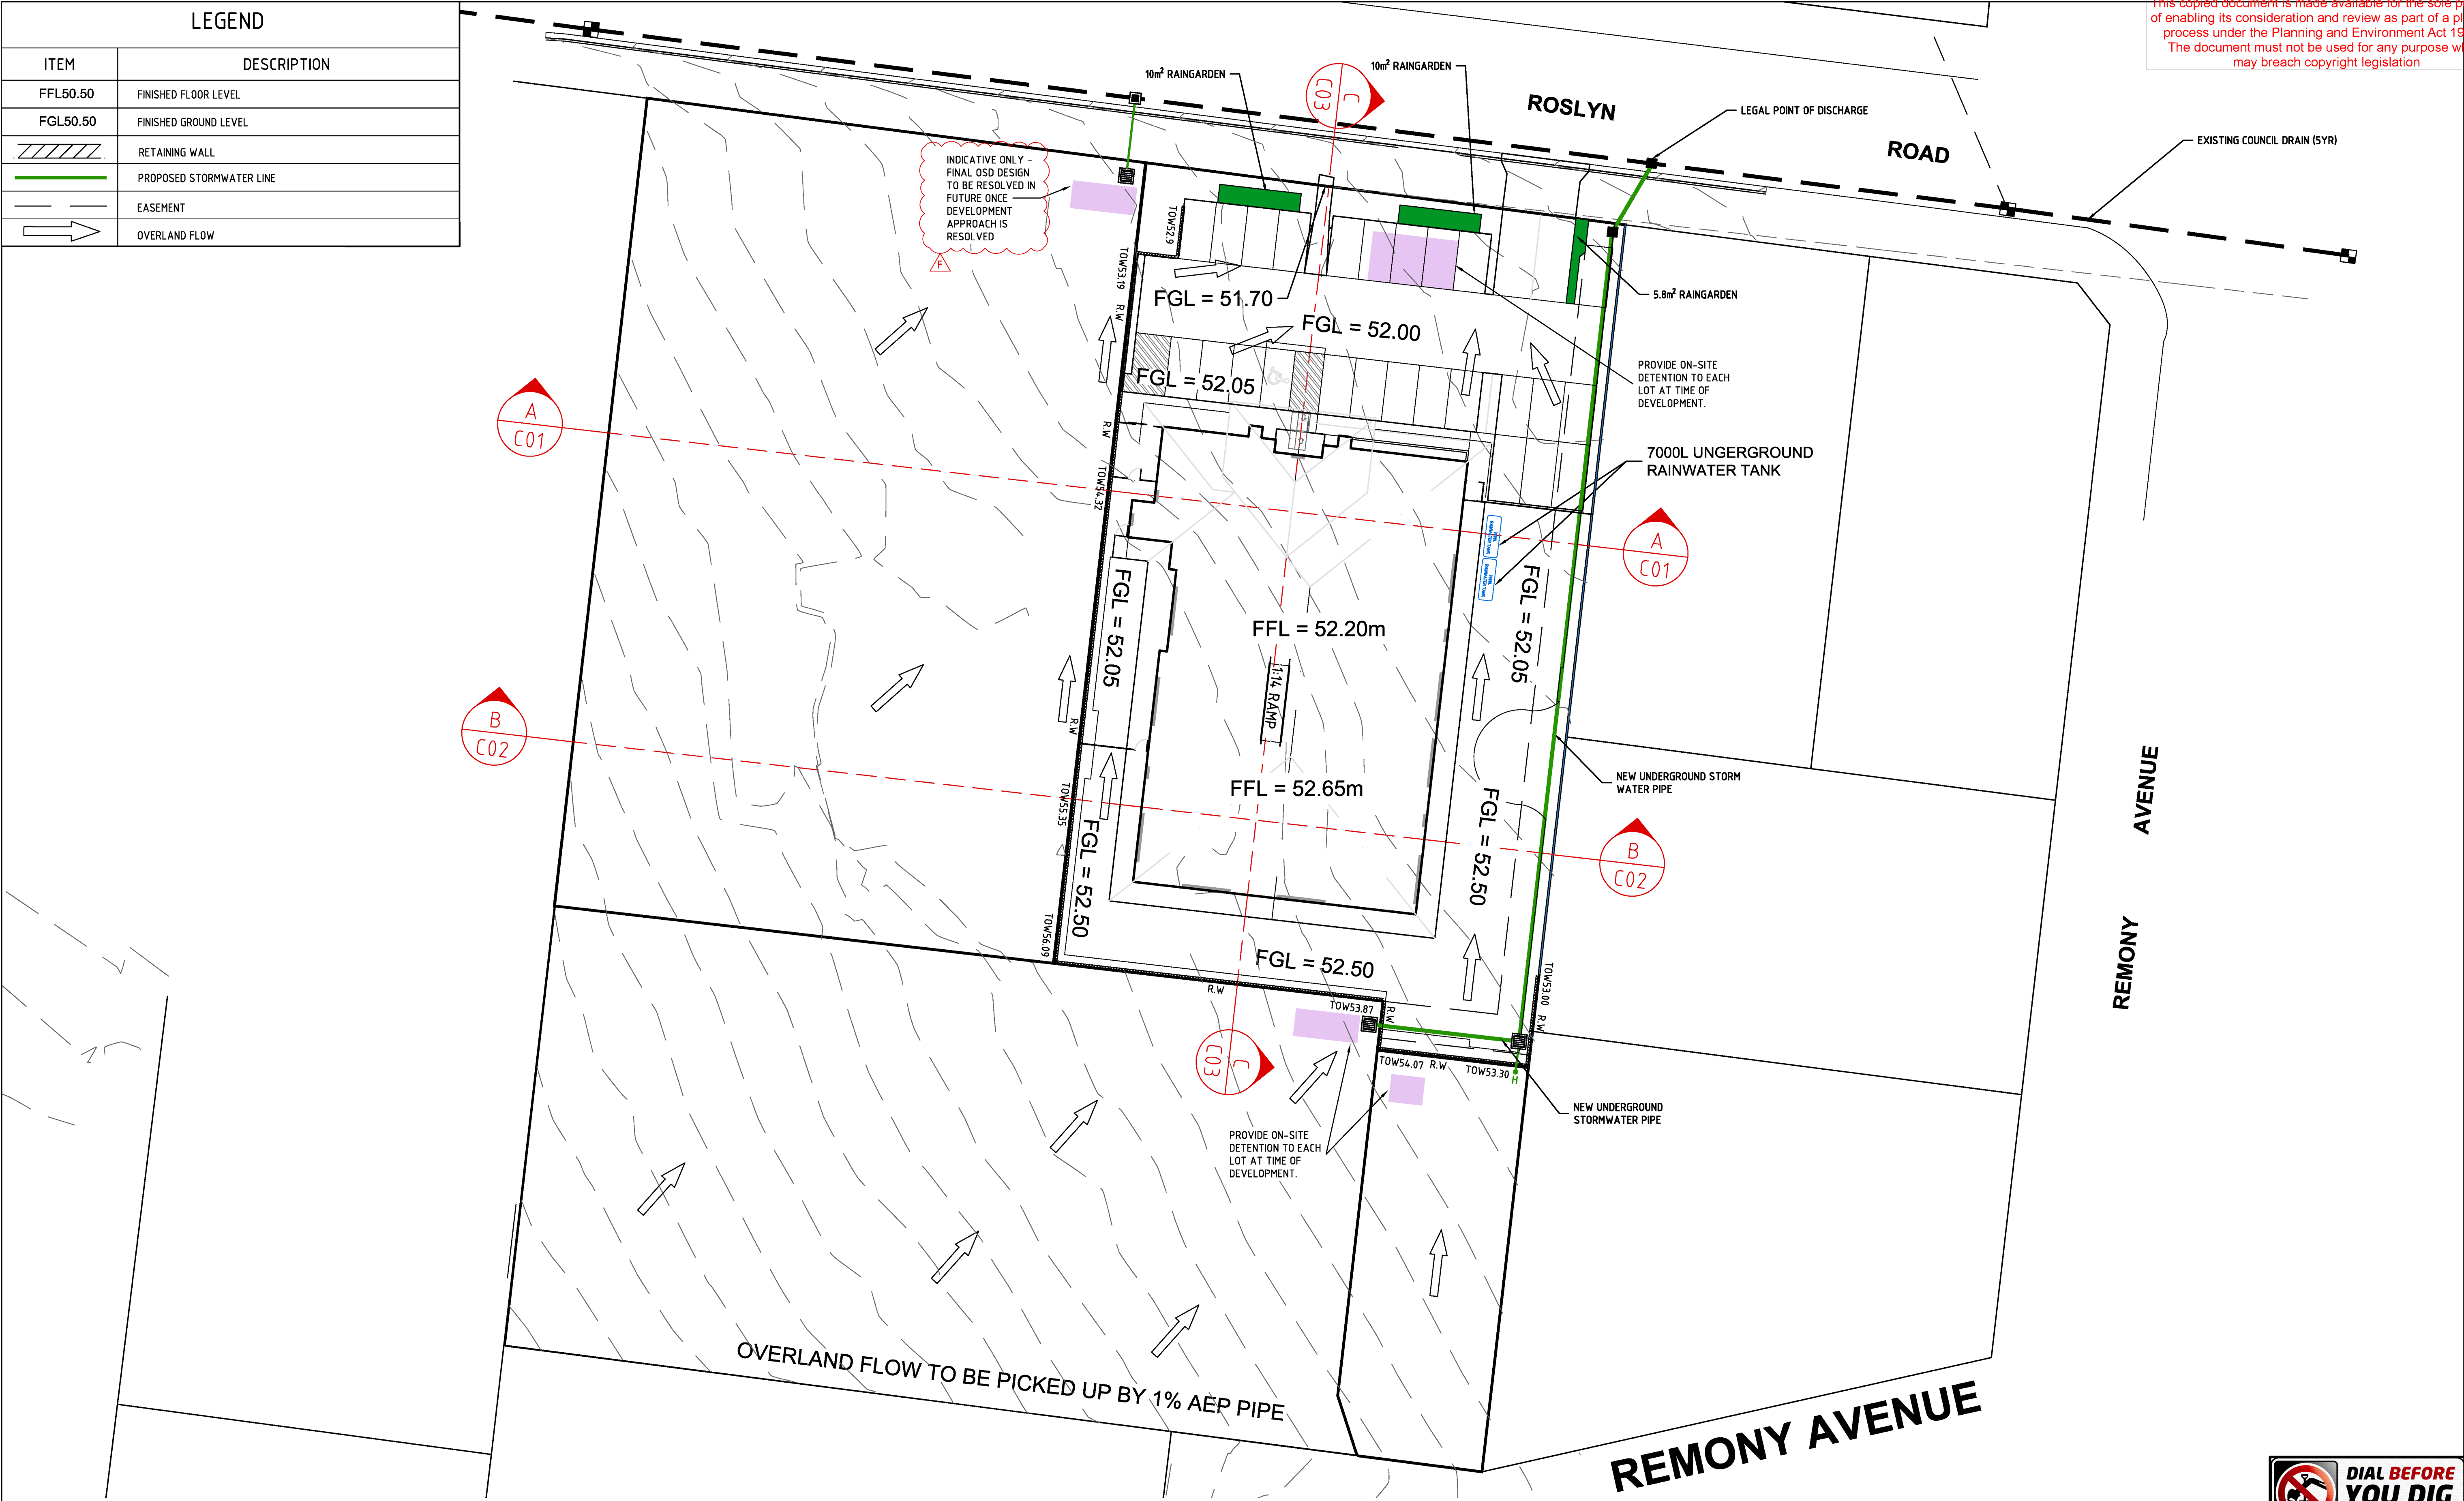


F	NOTATION AMENDED AS CLOUDED	27-05-26			
E	CAR PARK SPLAYS UPDATED	14-04-26			
D	ARCH LAYOUT, RG & DETENTION UPDATED	10-02-26			
C	ADDED ON-SITE DETENTION NOTE	05-02-26			
B	VEHICLE CROSSOVER ADDED AND DRAINAGE UPDATED	18-12-25			
A	PLANNING RFI	18-12-25			
NO	REVISION	DATE	NO	REVISION	DATE

DATUMS USED FOR THIS DESIGN/DRAWING
VERTICAL: AHD - REFER BENCH MARKS ON PLAN
HORIZONTAL: MGA 2020 ZONE 55
REFER TO PLAN OF SURVEY, FEATURE & LEVEL SURVEY
PREPARED BY CARSON DEVELOPMENT CONSULTANTS.
DATED 11/06/2025 - 13/06/2025
FILE REF C.5587DTM_MGA_LT

MUNICIPALITY: CITY OF GREATER GEELONG

PROPOSED CHILDCARE &
DWELLING AT ROSLYN
RD., HIGHTON

STORM WATER
MANAGEMENT/ LEVELS
SHEET 1 OF 2

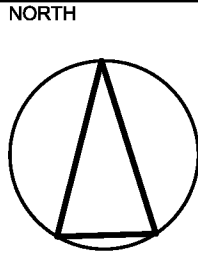



DIAL BEFORE YOU DIG
www.1100.com.au

CONTRACTOR MUST DIAL 1100 TO CONFIRM LOCATION OF EXISTING SERVICES AND COMPLY WITH ANY AUTHORITY REQUIREMENTS REGARDING EXISTING SERVICES PRIOR TO COMMENCEMENT OF ANY WORKS.

DESIGNED GCL	DRAWN STH	CHECKED GCL
DATE 16-12-25	SCALE/S AS NOTED	
DRG NO LC3208-SMP1	ISSUE F	

ANY WORKS.		
DESIGNED GCL	DRAWN STH	CHECKED GCL
DATE 18-12-25	SCALE/S AS NOTED	
DRG NO LC3208-SMP2		ISSUE D