

DOC:


BOX:



10

Attachment 4 – Stage 2B Development Plans

STATUTORY PLANNING
28 MAY 2013
RECEIVED

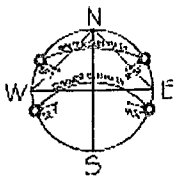

PROPOSED STAGING

1. - PROPOSED CARPARKING AND POD OF FOUR BEDS AND UPPER LEVEL STAFF ROOM
- 1 - MARY COSTA HOUSE - RELOCATE PIANO ROOM AND CREATE NEW RESIDENTS ROOM
1. - MARY COSTA HOUSE - EXTEND/RENOVATE AND RELOCATE NEW ADMIN AREAS
2. - BORRELA - RENOVATE NEW ADMIN, ENTRY AND KITCHEN AREA
3. - BORRELA - NEW MEMORY UNIT (REFURB EXISTING)
4. - FUTURE JORDAN WING DEVELOPMENT AND CARPARKING

NOTE: THIS STAGING PROPOSAL IS SUBJECT TO CHANGE DUE TO DUE TO UNFORSEEN CHANGES TO SCHEDULING OR CIRCUMSTANCES


EXISTING DRAINAGE RESERVE

VIEWS OVER PARK/RESERVE

WEDDELL ROAD

DESIGNATED TERMITE PRONE AREA

CITY OF GREATER GEELONG
STATUTORY PLANNING
28 MAY 2013
RECEIVED

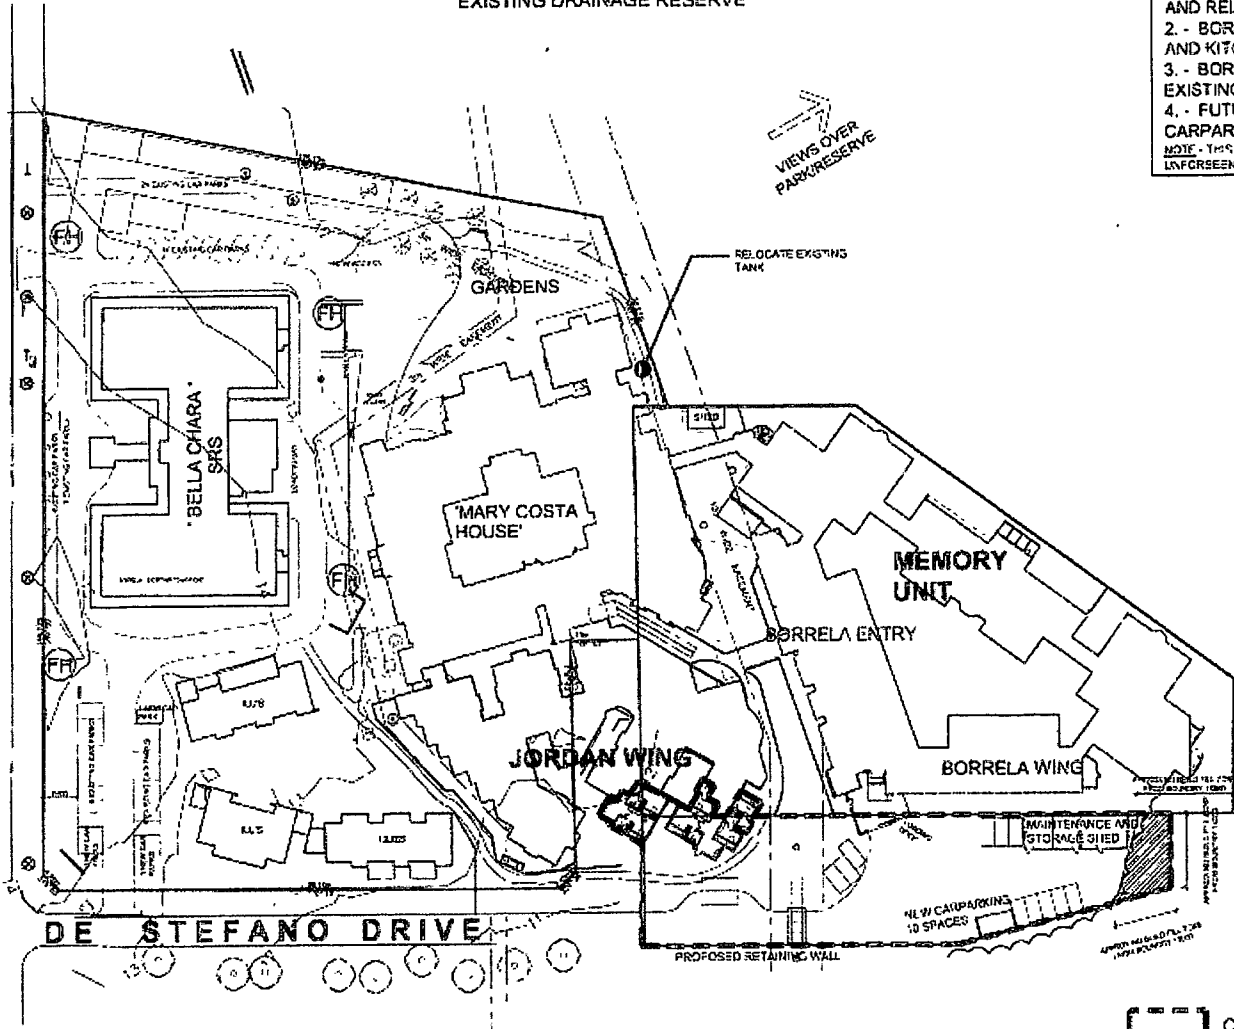

CREATE 1000mm HIGH LEVY WALL TO RELEVANT AUTHORITIES APPROVAL, AS REQUIRED

EXISTING AREAS
 EXISTING MARY COSTA HOUSE FLOOR AREA - 1605.5 sqm
 EXISTING BORRELA HOUSE - 2428.57 sqm
 EXISTING BELLA CHIARA (N°1 VET RAMBIA) - 3115.7 sqm

PROPOSED AREAS
 PROPOSED MARY COSTA HOUSE FLOOR AREA - 2243.5 sqm
 EXISTING BORRELA HOUSE - 2428.57 sqm
 PROPOSED JORDAN WING AND ENTRY - 1511.02 sqm


DE STEFANO DRIVE

[] CURRENT APPLICATION - STAGE 2B



TOWN PLANNING APPLICATION
 ALL DETAILS ARE FOR TOWN PLANNING PURPOSES ONLY
 THESE DOCUMENTS ARE NOT TO BE USED FOR ANY OTHER PURPOSES

PROPOSED SITE PLAN

SCALE 1:500 (sheet size A1) SCALE 1:1000 (sheet size A3)

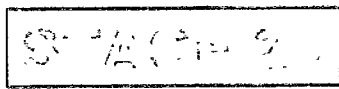

TOWN PLANNING APP 14 05-13
 PROPOSED JORDAN WING
 MULTICULTURAL AGED CARE SERVICES GELONG INC
 WEDDELL RD, GEELONG VIC 3215
 09-825
 TP02 R7

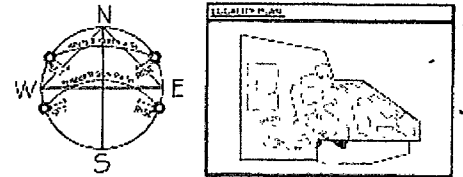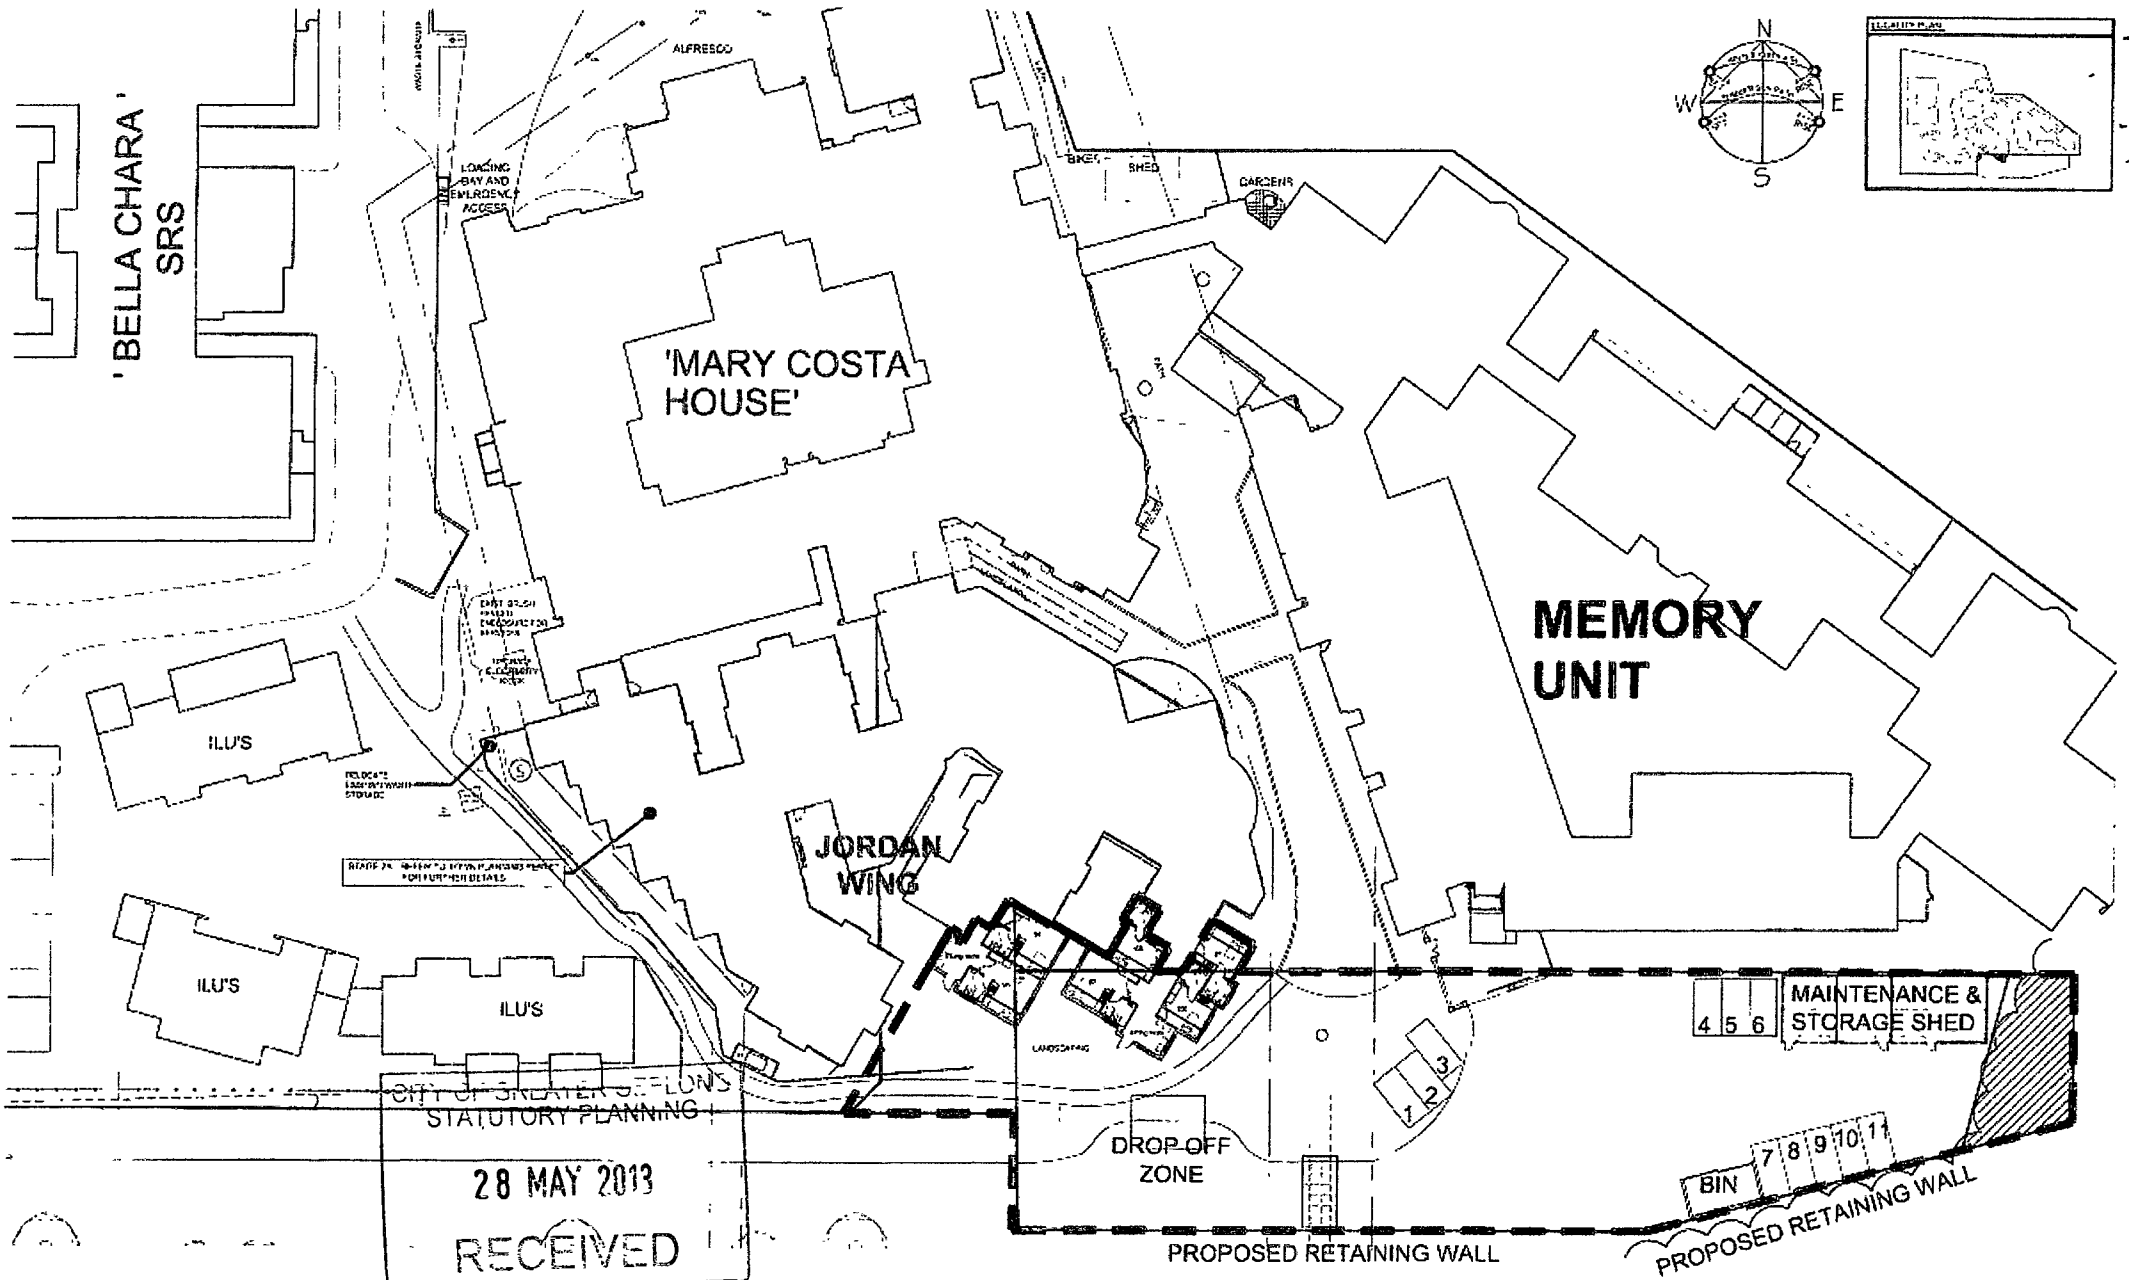

TOWN PLANNING APPLICATION
 ALL DETAILS ARE FOR TOWN PLANNING PURPOSES ONLY
 THESE DOCUMENTS ARE NOT TO BE USED FOR ANY
 OTHER PURPOSES

PROPOSED ENLARGED SITE PLAN

SCALE 1:250 (sheet size A1) SCALE 1:500 (sheet size A3)


CURRENT APPLICATION -
 STAGE 2B



TOWN PLANNING APP - 1445-3
 AP 14/14
 09-825
 TP03 R7


MARY COSTA HOUSE

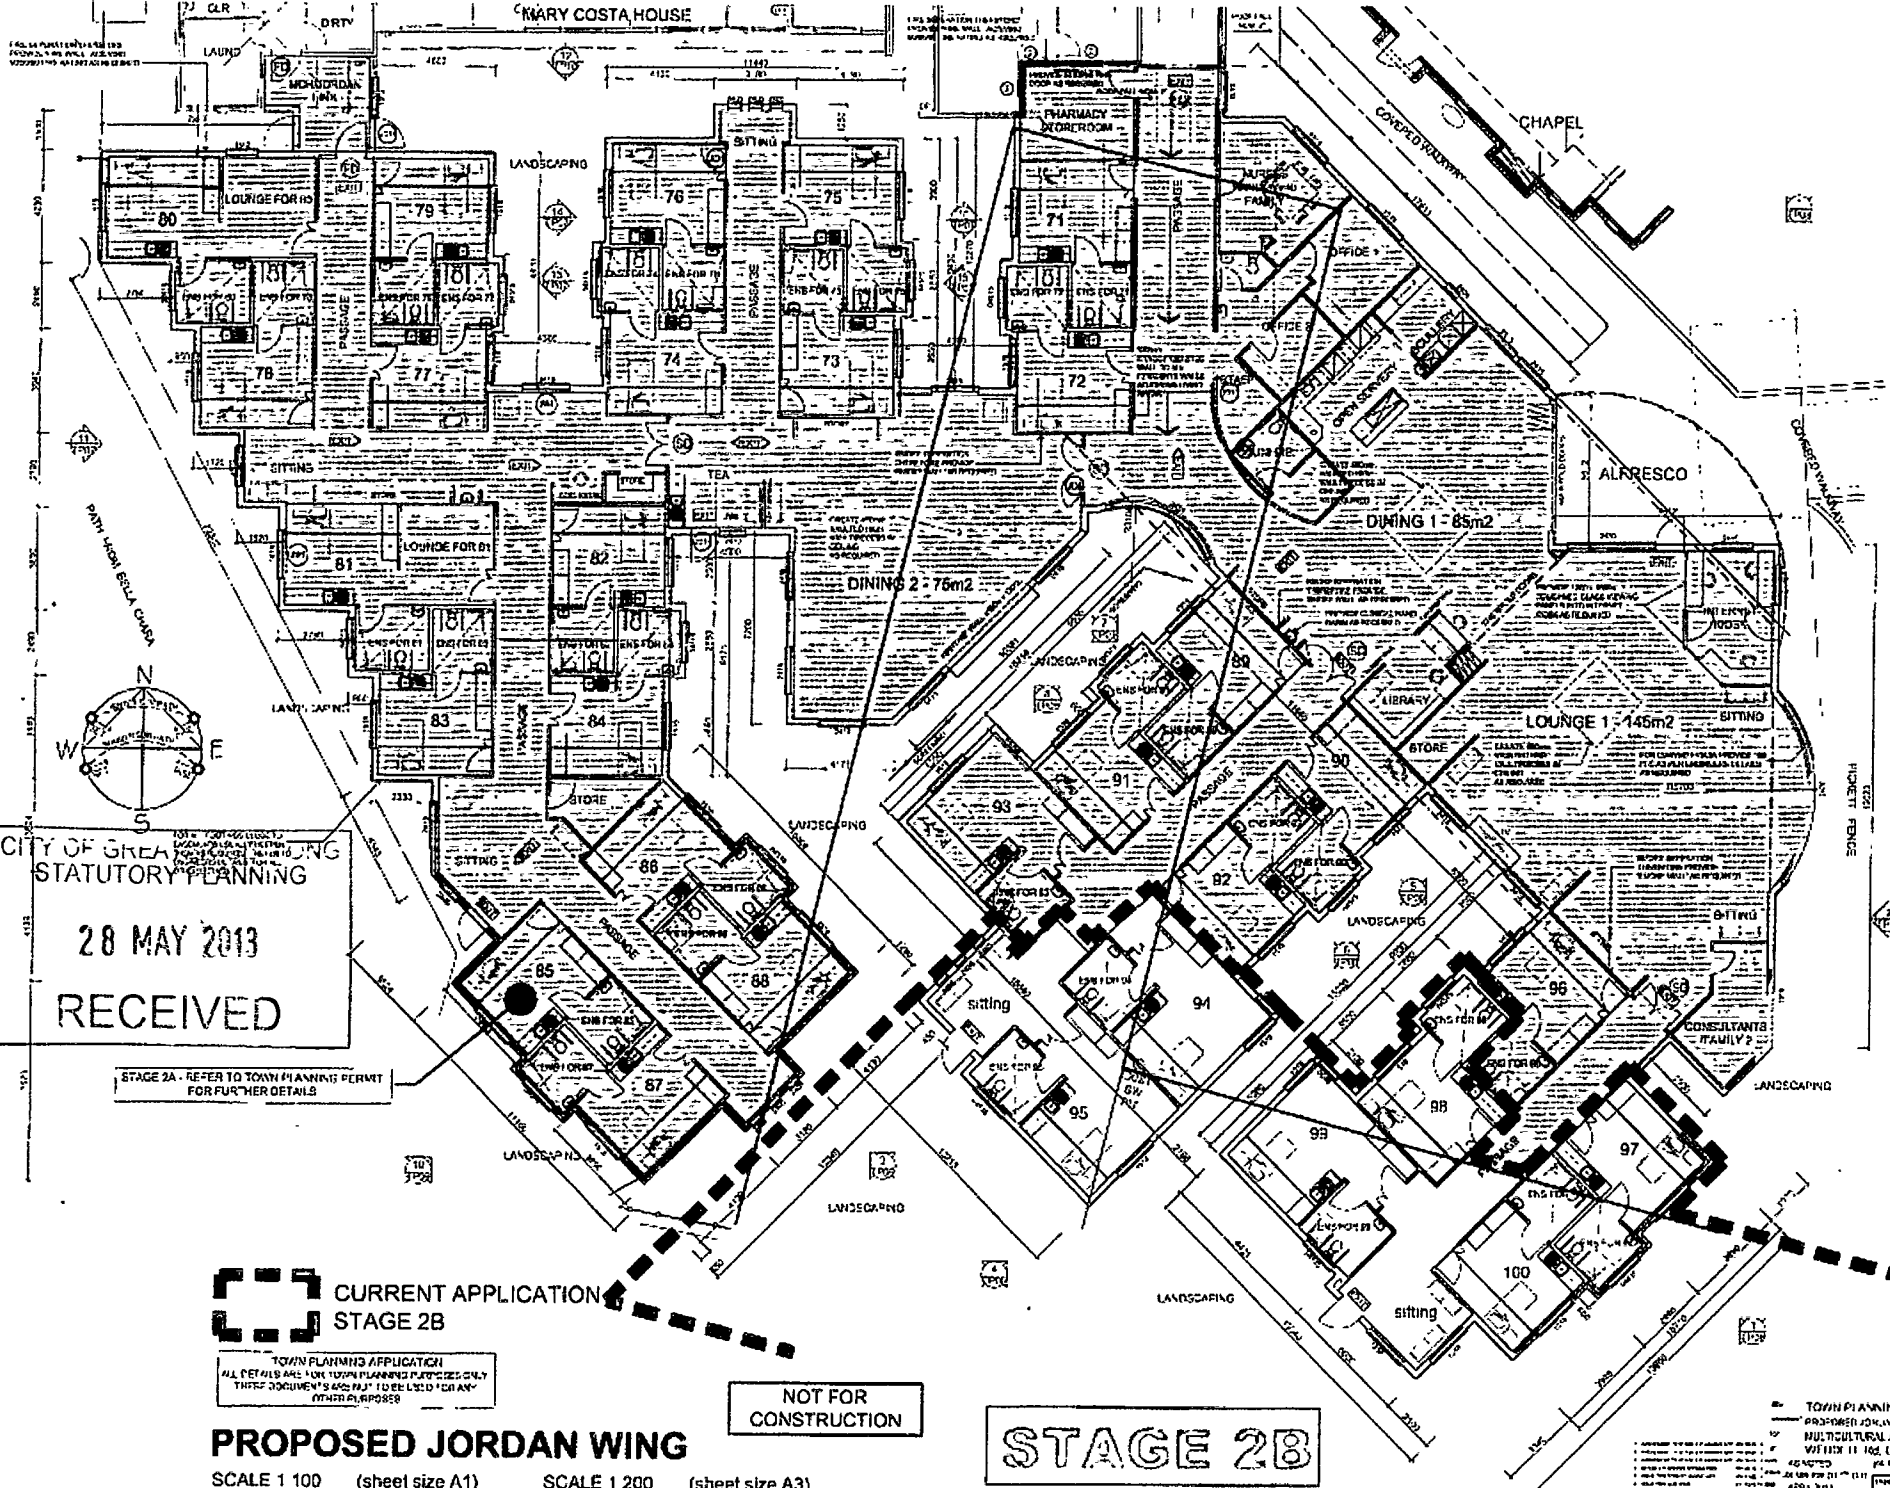

 STATUTORY PLANNING
 28 MAY 2013
 RECEIVED

STAGE 2A - REFER TO TOWN PLANNING PERMIT FOR FURTHER DETAILS

CURRENT APPLICATION
STAGE 2B

TOWN PLANNING APPLICATION
 ALL DETAILS ARE FOR TOWN PLANNING PURPOSES ONLY
 THESE DOCUMENTS ARE NOT TO BE USED FOR ANY
 OTHER PURPOSES

NOT FOR
 CONSTRUCTION

STAGE 2B

PROPOSED JORDAN WING


SCALE 1 100 (sheet size A1)

SCALE 1 200 (sheet size A3)




 03-825
 TP05 R7

1
2
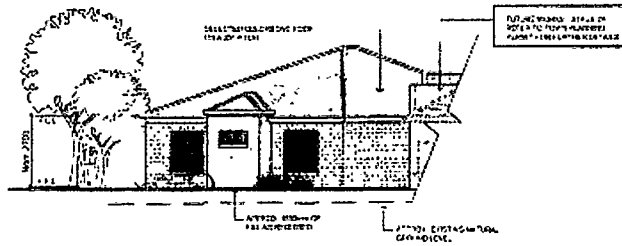


ELEVATION 2
TP06

PROPOSED JORDAN WING - EAST ELEVATION

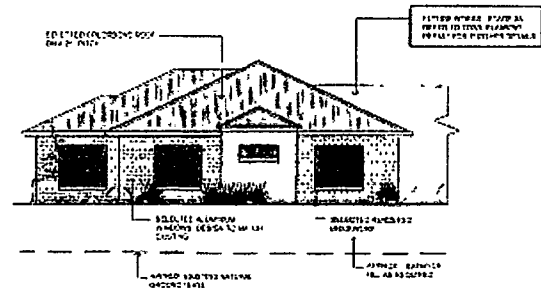


ELEVATION 3
TP06

PROPOSED JORDAN WING SOUTH EAST ELEVATION 1
RMS - 97 & 100

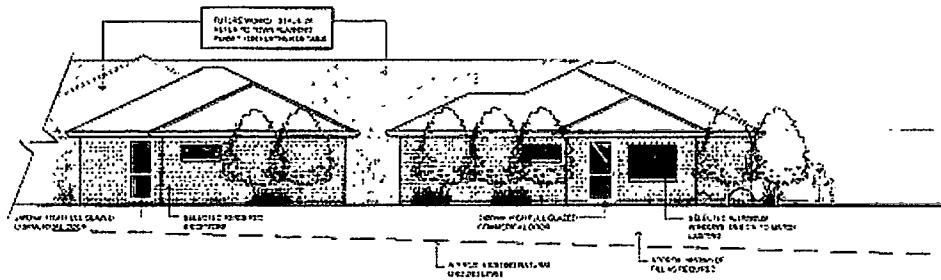


ELEVATION 4
TP06

PROPOSED JORDAN WING SOUTH WEST ELEVATION 2
RMS - 95, 99 & 100

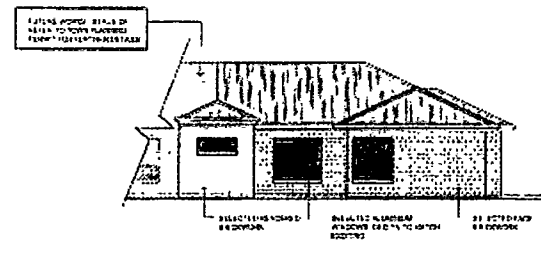

ELEVATION 5
TP06

PROPOSED JORDAN WING NORTH WEST ELEVATION 2
RMS - 98 & 99

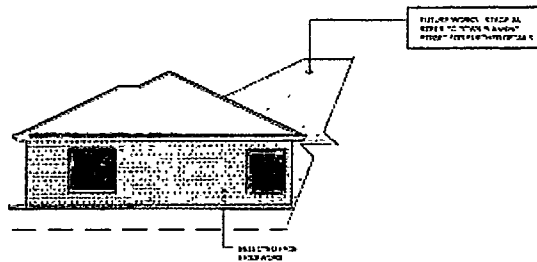

ELEVATION 6
TP06

PROPOSED JORDAN WING SOUTH EAST ELEVATION 2
RMS - 94 & 95

CITY OF GREATER GEEFLONG
 STATUTORY PLANNING

 28 MAY 2013


 RECEIVED

PROPOSED JORDAN WING ELEVATIONS AND SECTIONS


SCALE 1:100 (sheet size A1) SCALE 1:200 (sheet size A3)

TOWN PLANNING APPLICATION
 ALL DETAILS ARE FOR TOWN PLANNING PURPOSES ONLY
 THESE DOCUMENTS ARE NOT TO BE USED FOR ANY OTHER PURPOSES

NOT FOR
 CONSTRUCTION

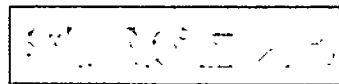

TOWN PLANNING APP 14-05-13
 David Trease

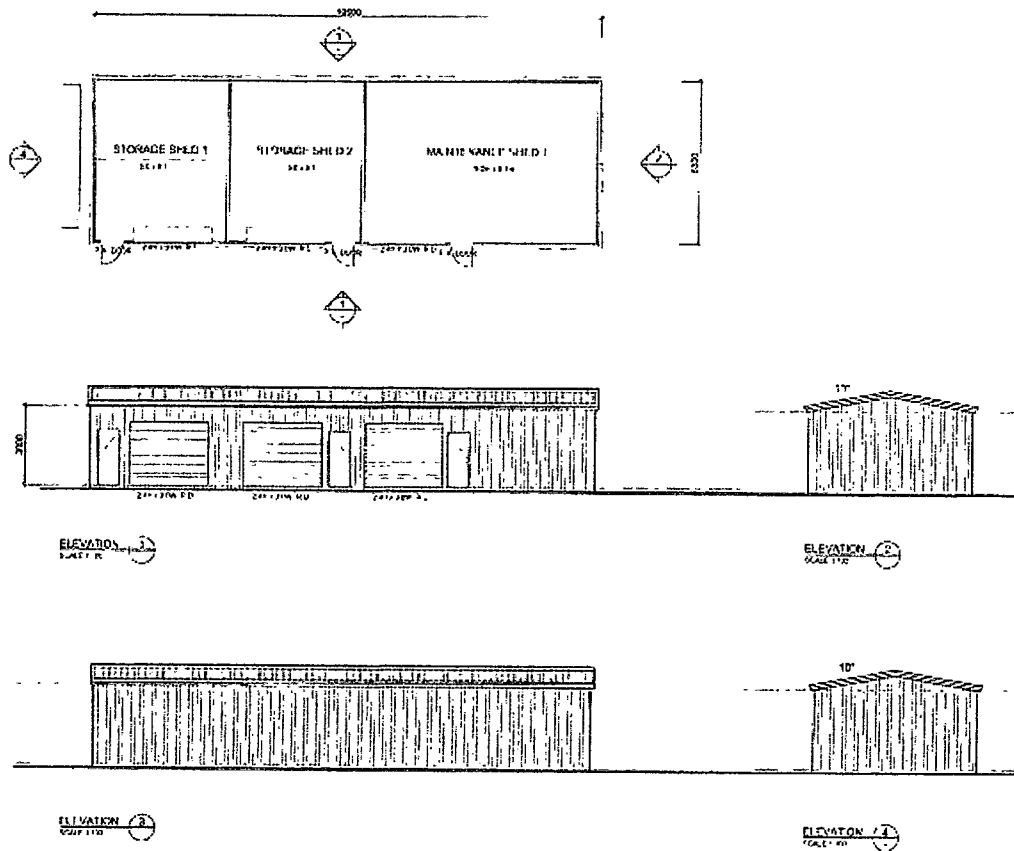

NOT FOR
CONSTRUCTION

CITY OF GREATER GEELONG
STATUTORY PLANNING

28 MAY 2013

RECEIVED

TOWN PLANNING APPLICATION
ALL DETAILS ARE FOR TOWN PLANNING PURPOSES ONLY
THESE DOCUMENTS ARE NOT TO BE USED FOR ANY
OTHER PURPOSES

PROPOSED MAINTAINENCE AND STORAGE SHED

SCALE 1:100 (sheet size A1) SCALE 1:200 (sheet size A3)



TOWN PLANNING APP. 14/05/13
 PROJECT: MULTICULTURAL AGED CARE SERVICES GEELONG INC
 MULTICULTURAL AGED CARE SERVICES GEELONG INC
 170 WEDDELL RD GEELONG VIC 3215
 AS NOTED DRAWING NO: 03-B25

TP07 R7

