




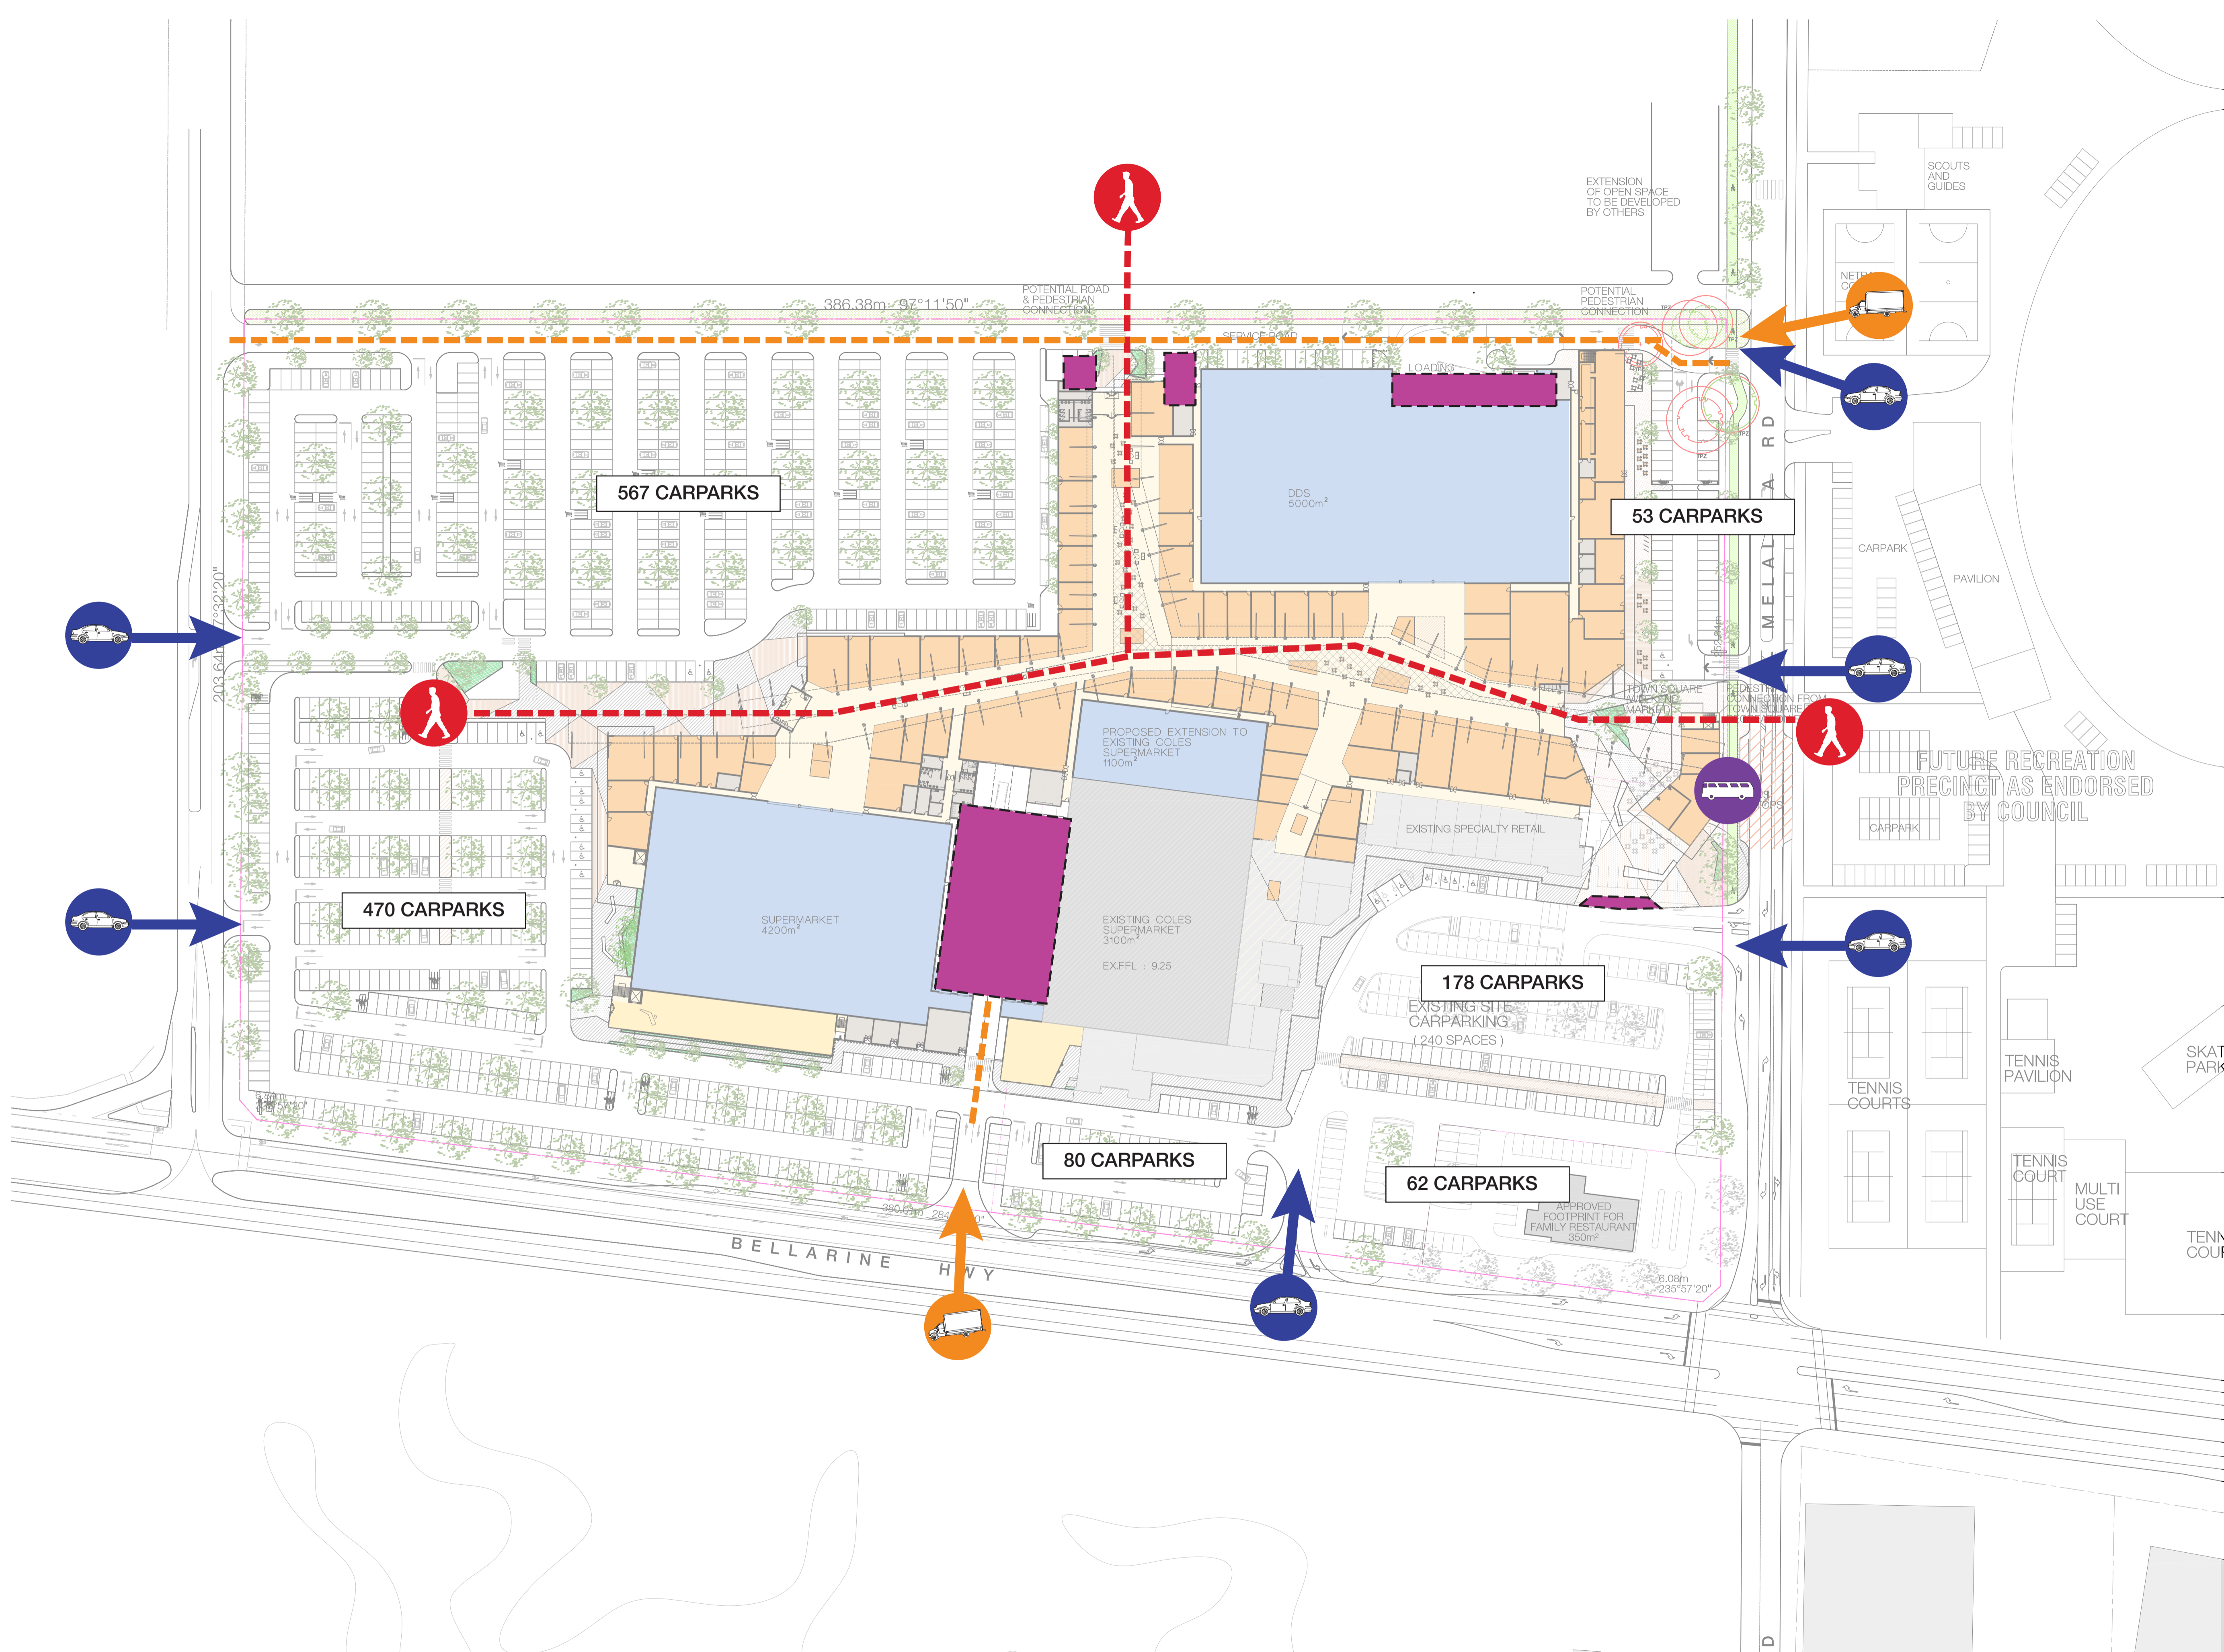
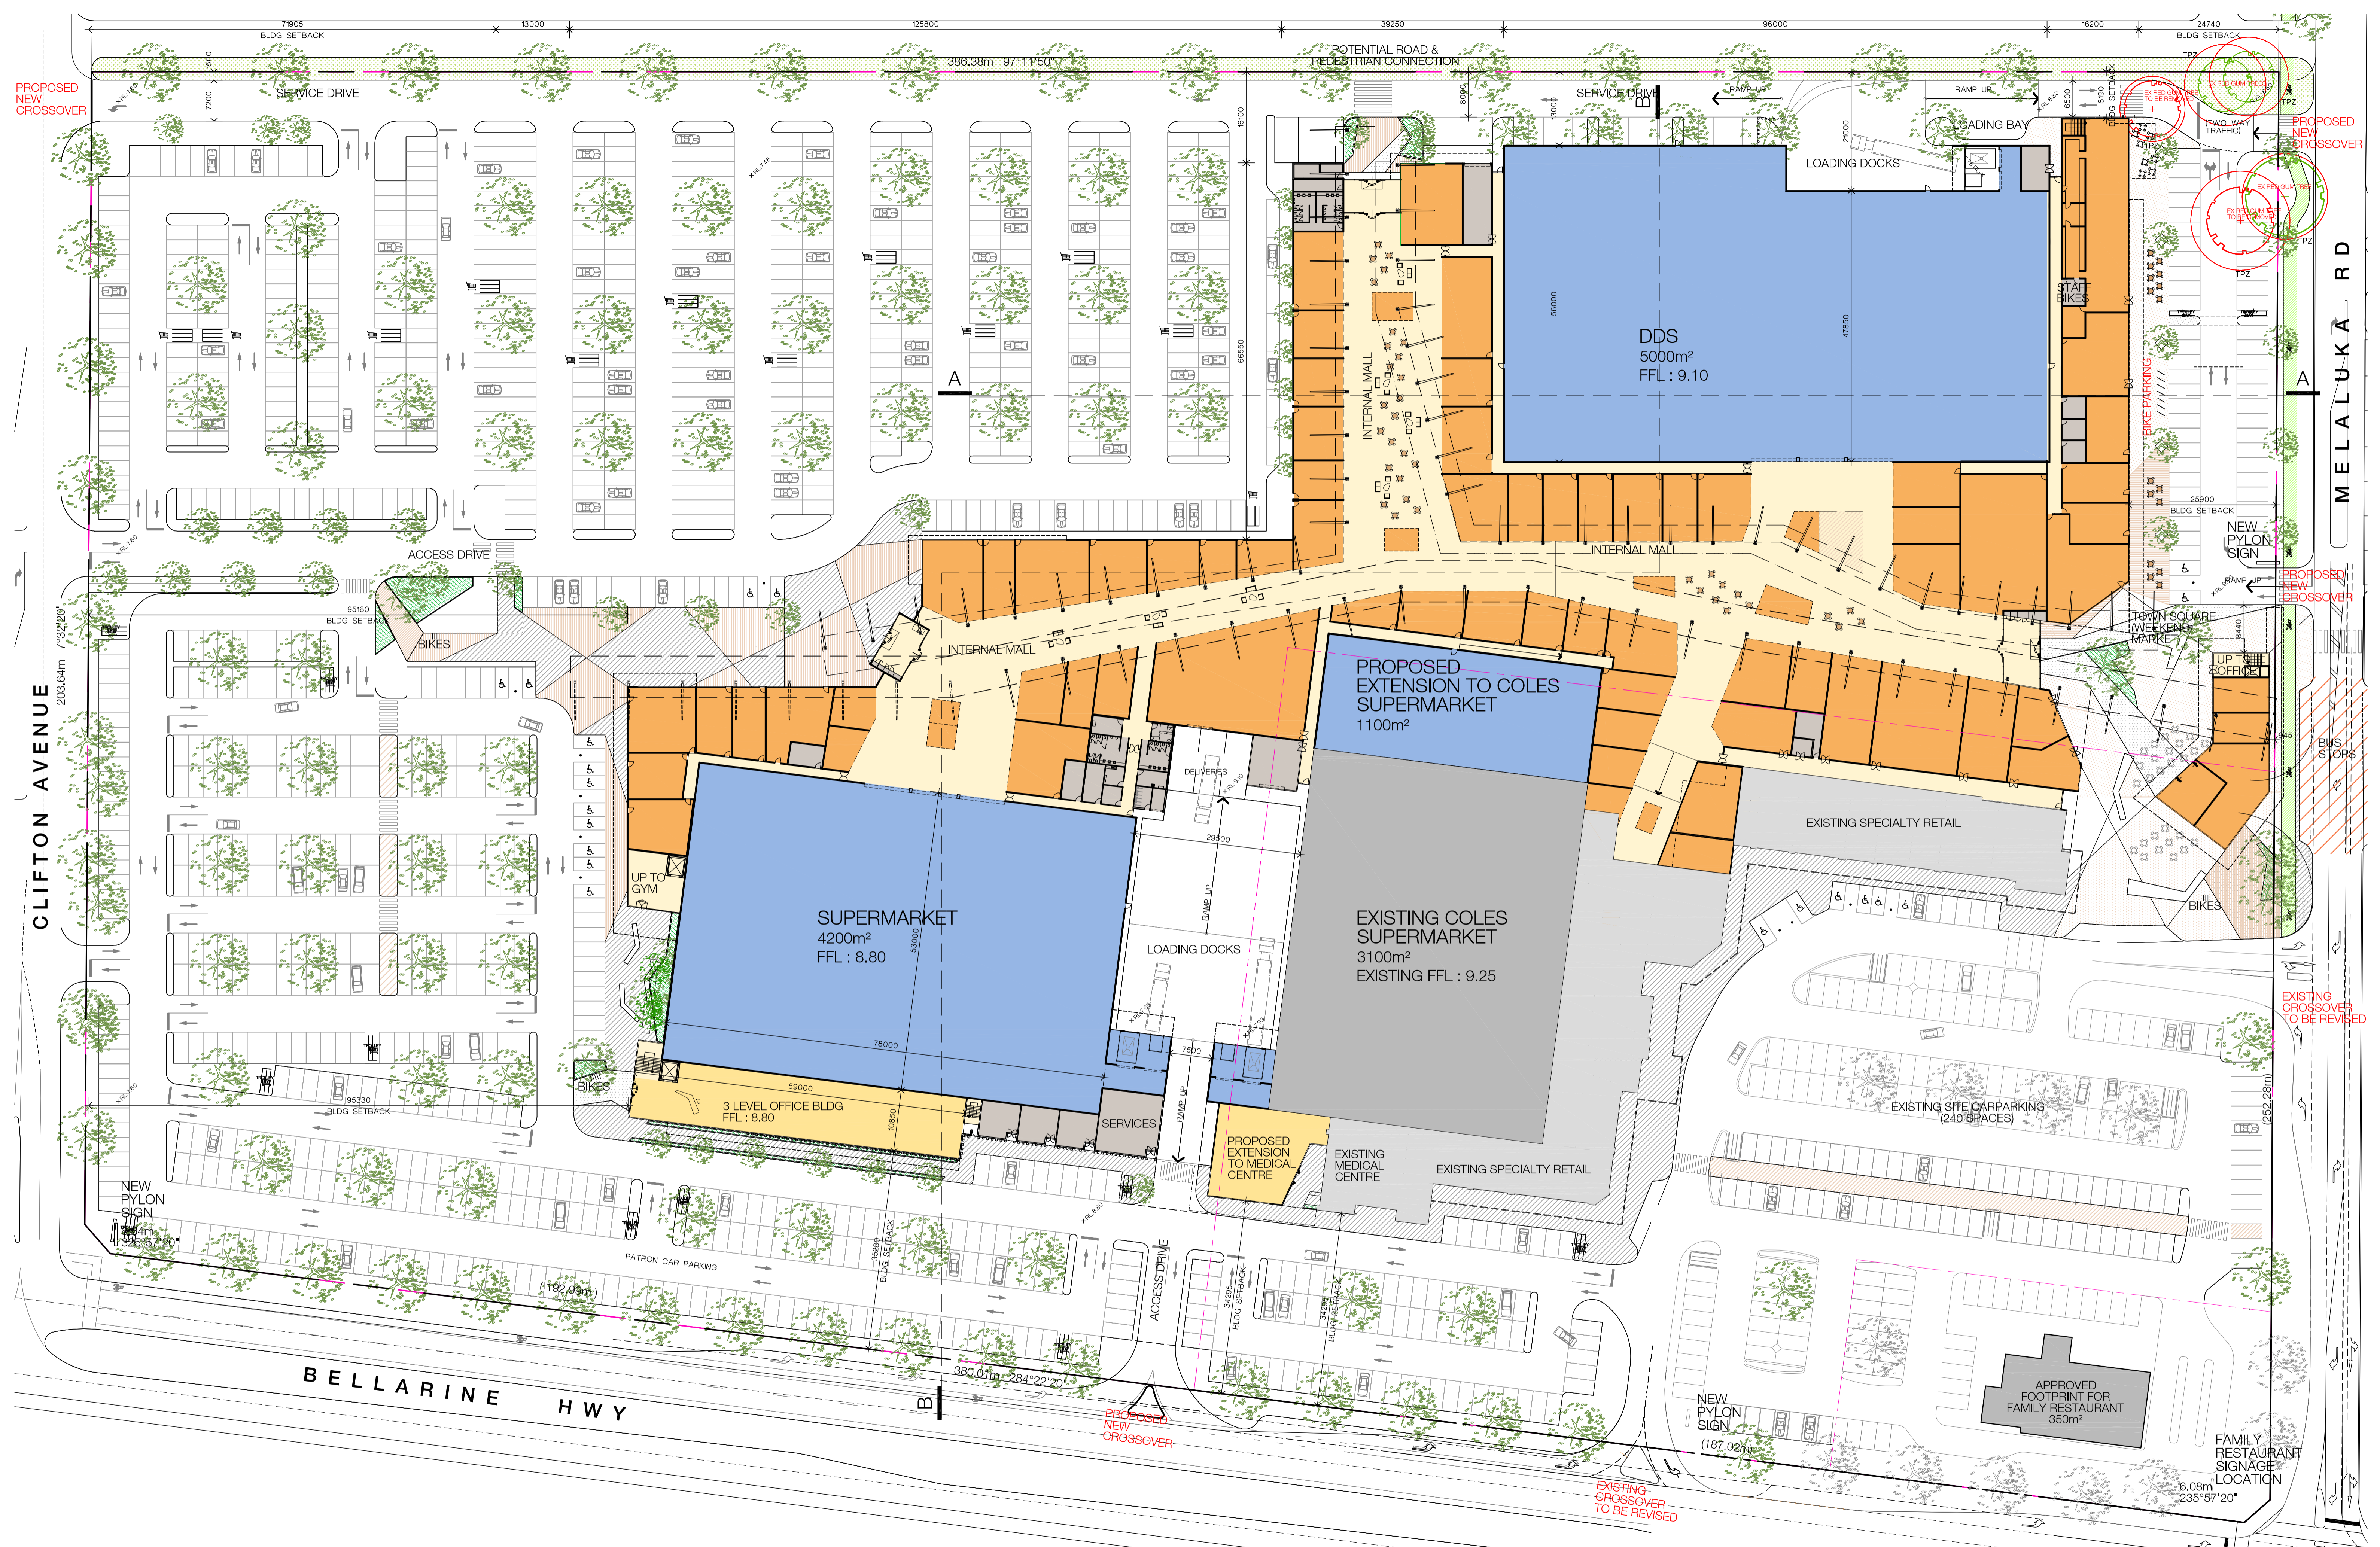


-  TRUCK ENTRY POINTS
-  CAR ENTRY POINTS
-  PEDESTRIAN ENTRY POINTS
-  BUS STOP
-  LOADING AREAS





CLIFTON AVENUE

BELLARINE HWY

MELALUKA RD

