

# PLAN OF SUBDIVISION

Under Section 35(8) of the Subdivision Act 1988

LV USE ONLY  
**EDITION**

PLAN NUMBER  
**PS 732906R**

## LOCATION OF LAND

**PARISH:** MORANGHURK

**TOWNSHIP:** -

**SECTION:** -

**CROWN ALLOTMENT:** -

**CROWN PORTION:** 96 (PART) & 98 (PART)

**TITLE REFERENCES:** VOL.11411 FOL.350 & VOL.11411 FOL.126

**LAST PLAN REFERENCE/S:** TP 951638E (LOTS 1 & 2), TP 951640T (LOT 1)

**POSTAL ADDRESS:** 600 ANAKIE ROAD  
**(At time of subdivision)** LOVELY BANKS, 3213

**MGA94 Co-ordinates** (of approx centre of land in plan)  
**E** 265540  
**N** 5783700  
**ZONE** 55

**COUNCIL NAME:** CITY OF GREATER GEELONG **REF:**

## VESTING OF ROADS AND/OR RESERVES

Roads and reserves vest in the council/body/person named upon registration of this plan.

## NOTATIONS

NO LAND IS TO BE ACQUIRED BY THIS PLAN

IDENTIFIER	COUNCIL/BODY/PERSON
RESERVE No.1	BARWON REGION WATER CORPORATION

## NOTATIONS

DEPTH LIMITATION: DOES NOT APPLY

STAGING This ~~x~~/is not a staged subdivision.

THE LAND IN THE SURVEY IS SHOWN ENCLOSED BY THICK CONTINUOUS LINES.

THIS IS A SPEAR PLAN.

THIS PLAN IS BASED ON SURVEY

THIS PLAN HAS BEEN CONNECTED TO PERMANENT MARK NO.(s) PM43, PM108 & PM160

30041890S.02 PLAN OF SUB - VER A.DWG LFM/DAA

## EASEMENT INFORMATION

LEGEND E - Encumbering Easement or Condition in Crown Grant in the Nature of an Easement  
A - Appurtenant Easement R - Encumbering Easement (Road)

Easement Reference	Purpose	Width (Metres)	Origin	Land Benefited/In Favour Of
E-1	WATER SUPPLY	5	THIS PLAN	BARWON REGION WATER CORPORATION



Geelong Survey T 5228 3100 F 5228 3199

ORIGINAL SHEET  
SIZE: A3

SHEET 1 OF 2

DIGITALLY SIGNED BY LICENSED SURVEYOR:  
..... LACHLAN FINLAY MACRAE .....

REF 30041890s.02


VERSION A

# PLAN OF SUBDIVISION

Under Section 35(8) of the Subdivision Act 1988

PLAN NUMBER

**PS 732906R**

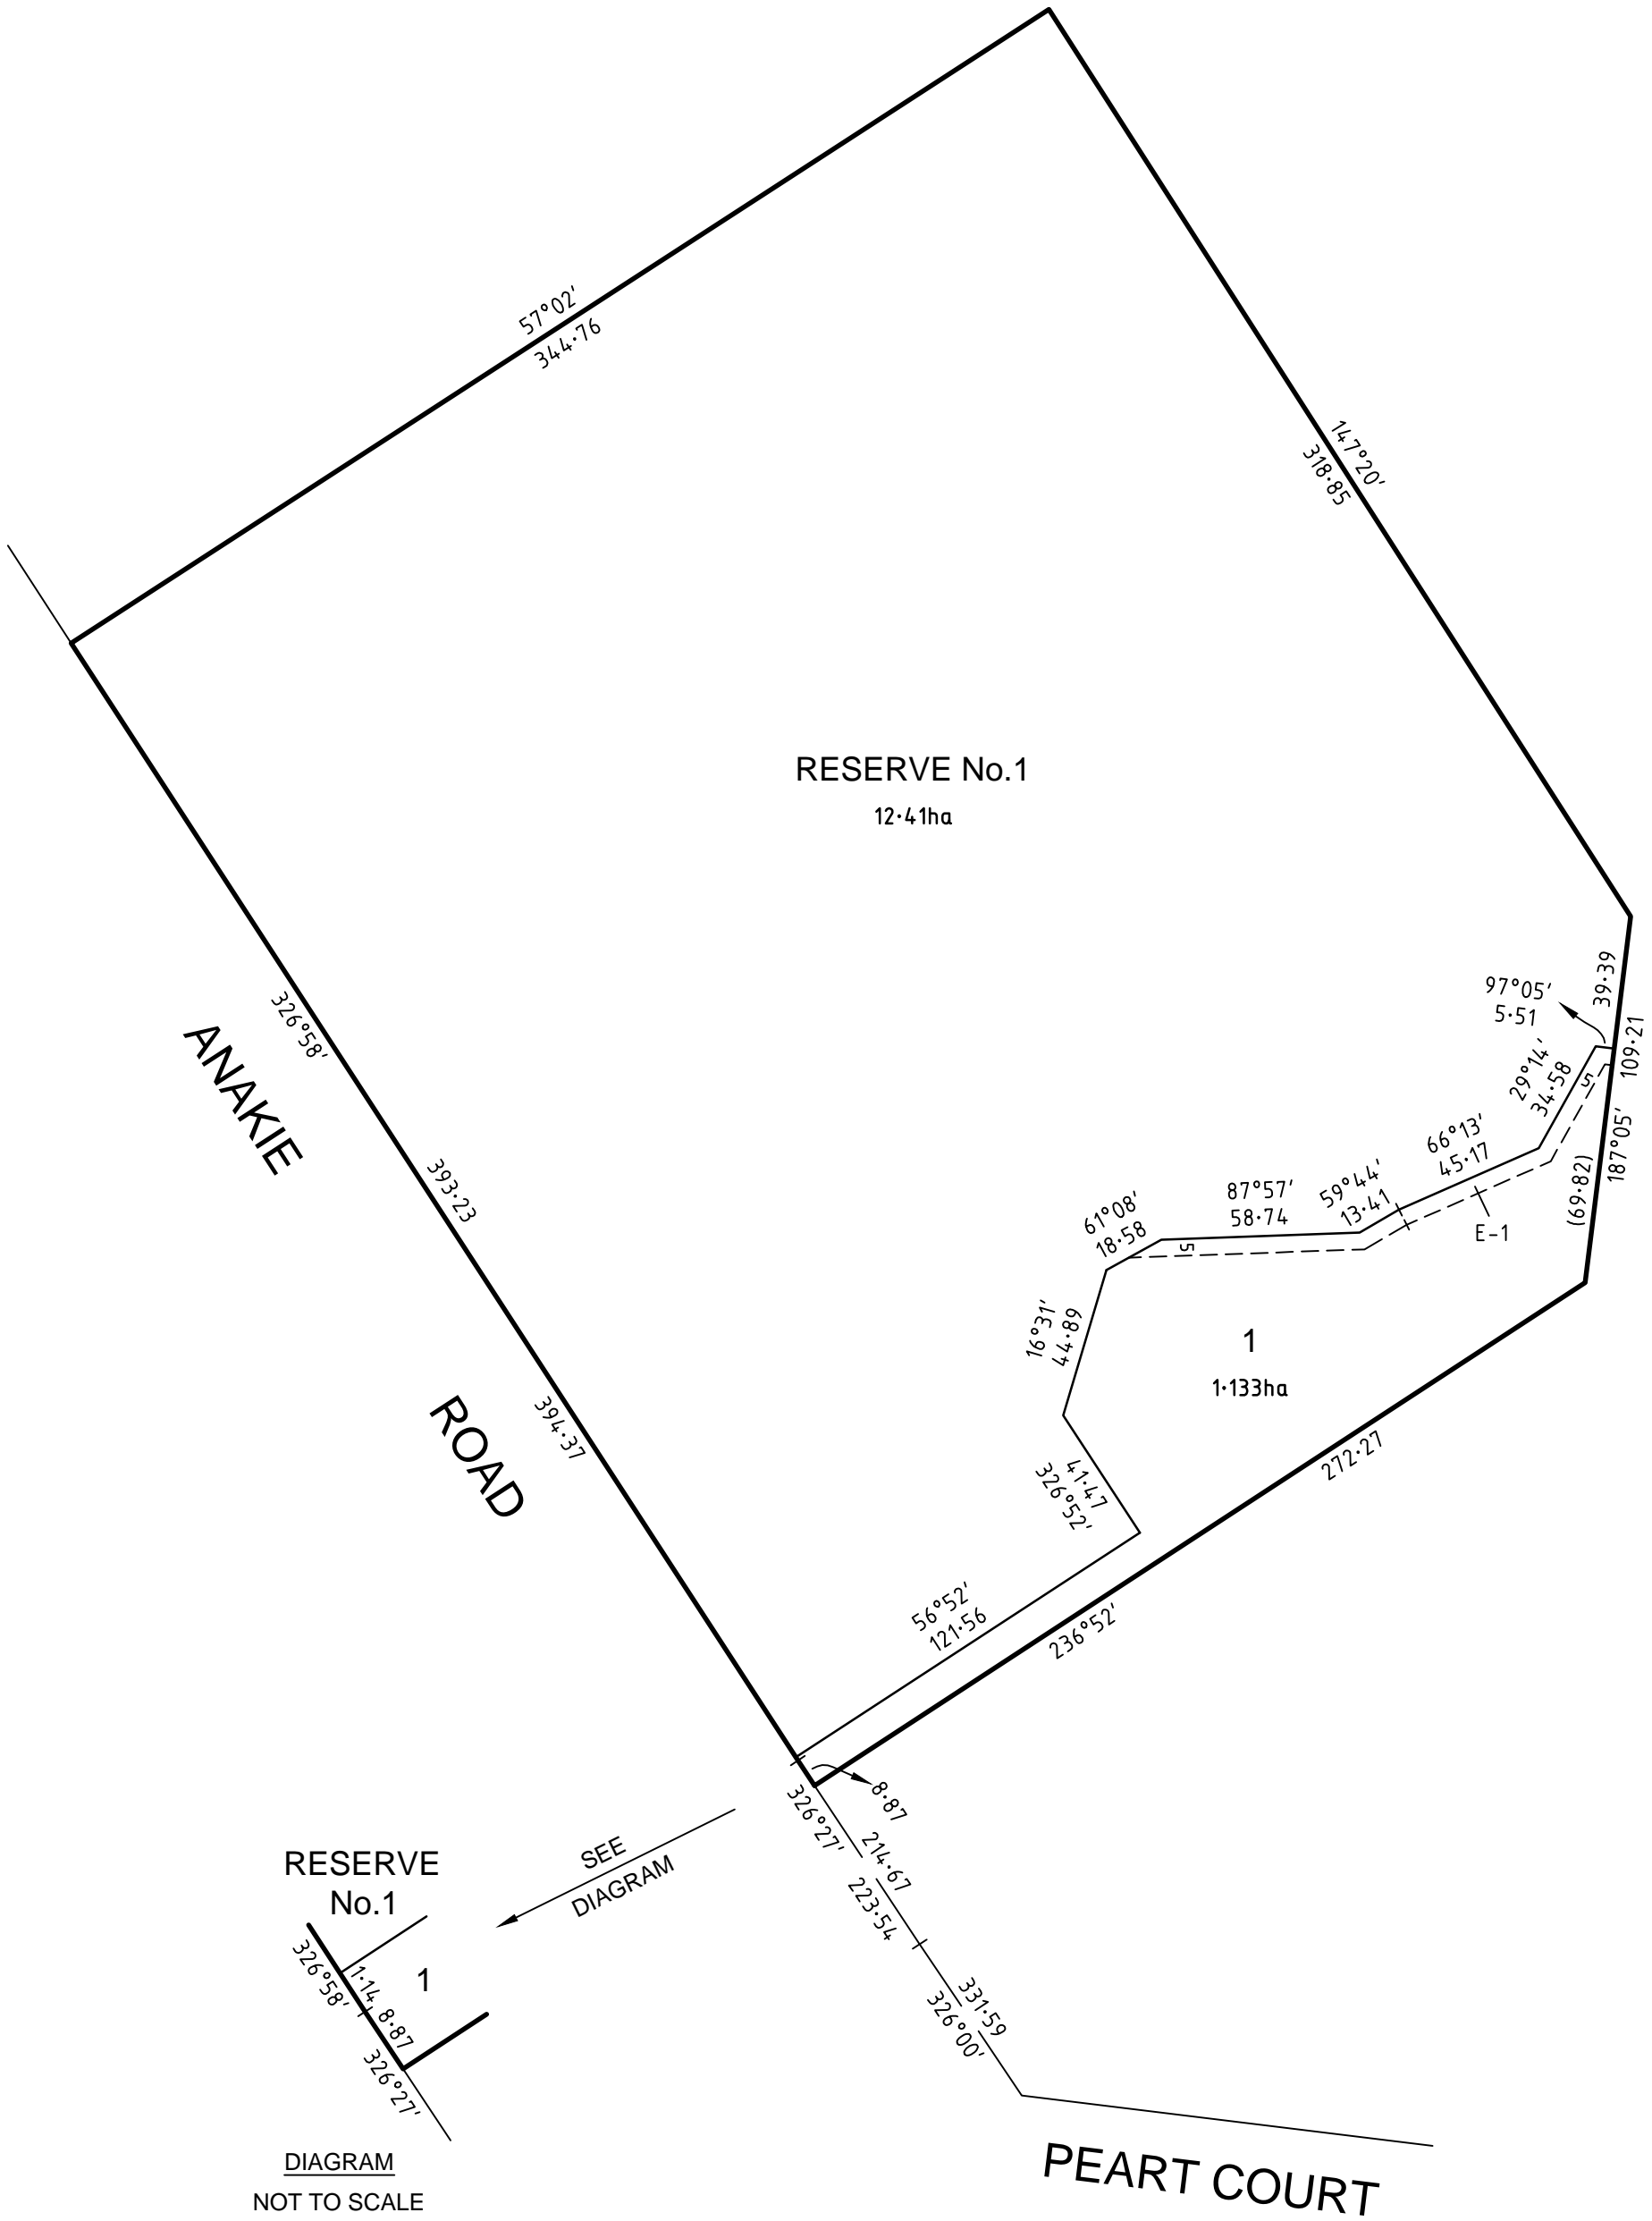

**RESERVE No.1**

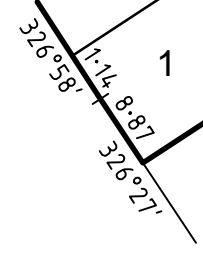


DIAGRAM  
NOT TO SCALE


SEE  
DIAGRAM

30041890S.02 PLAN OF SUB - VER A.DWG LFM/DAA



Geelong Survey T 5228 3100 F 5228 3199

SCALE  
1:2000

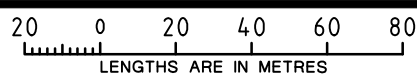

ORIGINAL SHEET  
SIZE: A3

SHEET 2

DIGITALLY SIGNED BY LICENSED SURVEYOR:  
LACHLAN FINLAY MACRAE

REF 30041890s.02

VERSION A