



LEGEND

REFER DETAIL DRAWING No *****



| | |
|--|----------------------------|
| | ASPHALT PAVEMENT |
| | ASPHALT OVERLAY |
| | FOOTPATH CONCRETE PAVEMENT |
| | CONCRETE INFILL |
| | LANDSCAPE AREA |
| | CLEANING AND GRUBBING |
| | PAVED TRAFFIC ISLAND |
| | C280 RESPONSIBILITY |

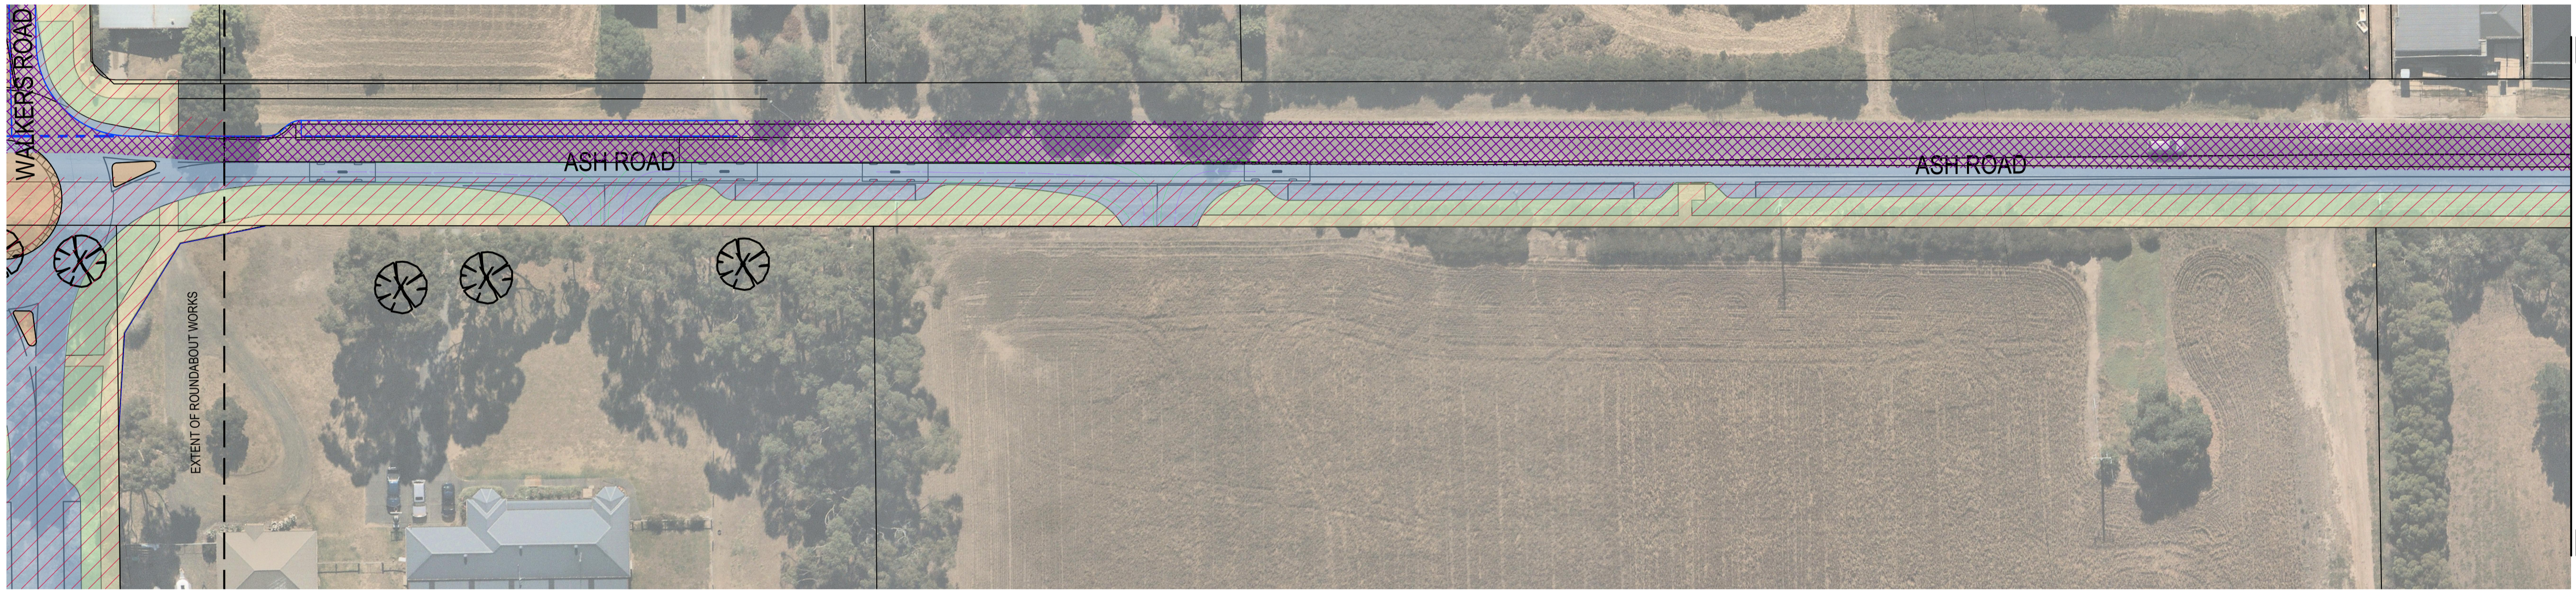

FOR CONTINUATION SEE BELOW LEFT

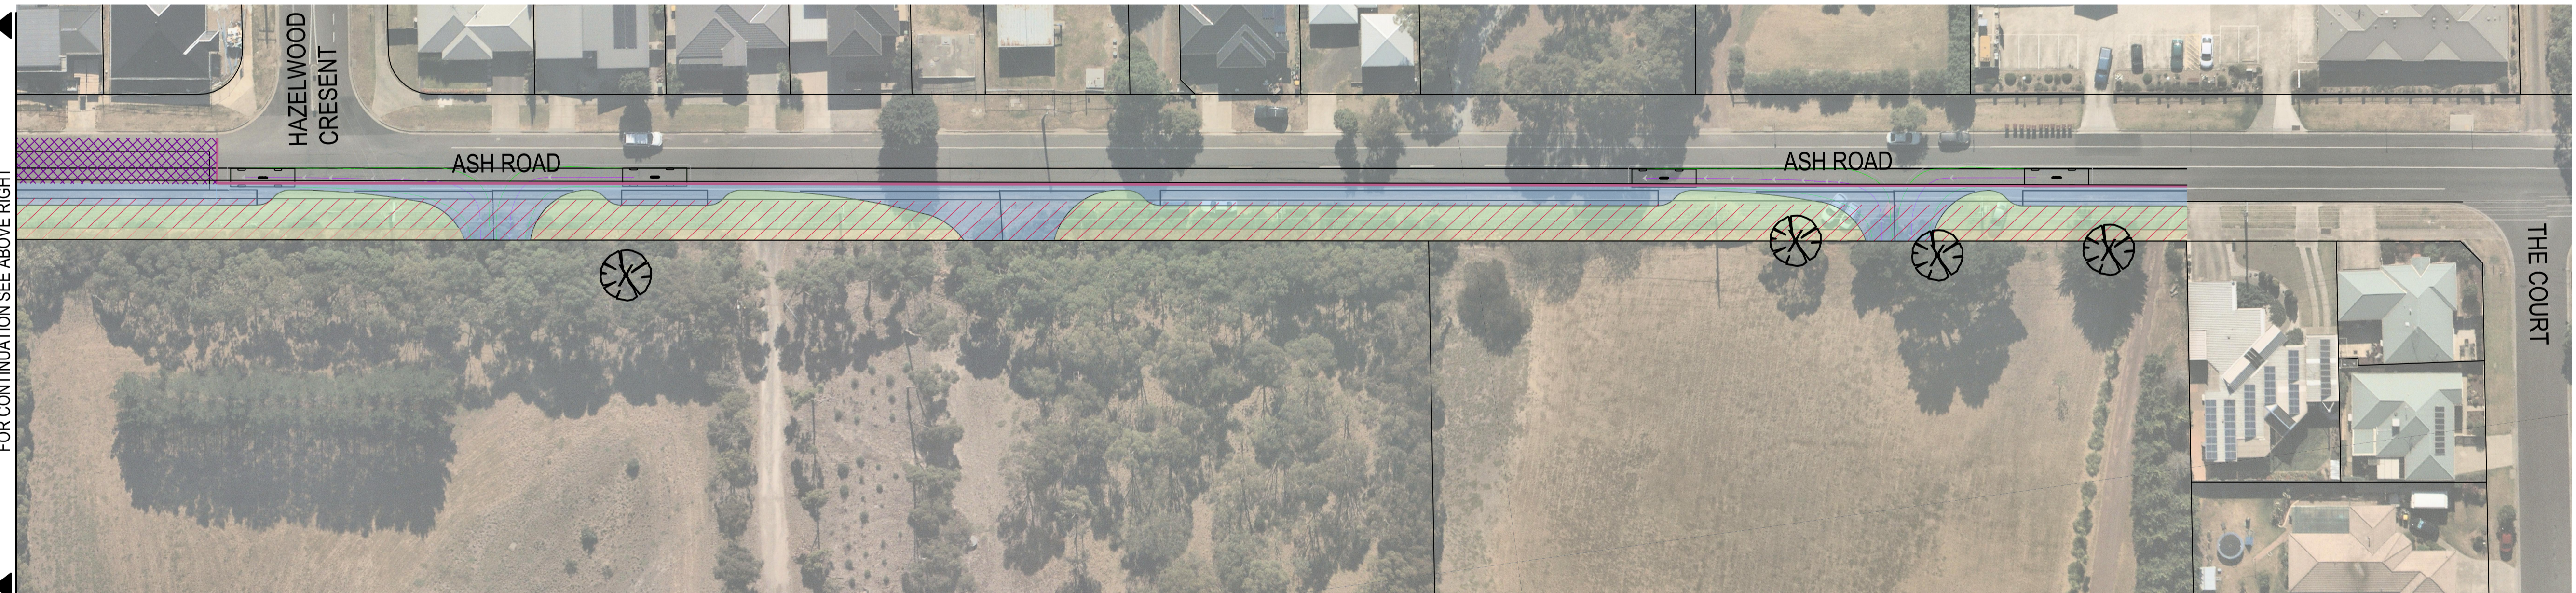

FOR CONTINUATION SEE ABOVE RIGHT

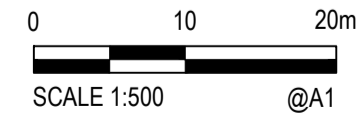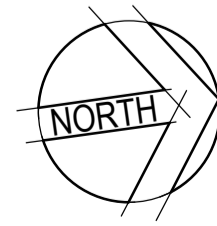

© Cardno Limited All Rights Reserved.
 This document is produced by Cardno Limited solely for the benefit of and use by the client in accordance with the terms of the retainer. Cardno Limited does not and shall not assume any responsibility or liability whatsoever to any third party arising out of any use or reliance by third party on the content of this document.

Cardno Victoria Pty Ltd | ABN 47 106 610 913
 Level 4, 501 Swanston Street
 Melbourne VIC 3000
 Tel: 03 8415 7777 Fax: 03 8415 7788
 Web: www.cardno.com.au

| | | | |
|----------------------------|-------|------|----------|
| EASTERN ASH PTY LTD | | | |
| ASH ROAD LEOPOLD EAST | | | |
| Date | Scale | Size | |
| 30.04.2020 | 1:500 | A1 | |
| Drawing Number | | | Revision |
| V171945-CI-SK02 | | | 3 |