

CHEVIOT TERRACE

Indoor Recreation facility

KINGSTON VILLAGE DEVELOPMENT

NAME	AREA m2
GYM	402
LIQUOR STORE (DAN MURPHY'S)	1278
MEDICAL	406
OFFICE	782
RETAIL	3491
SUPERMARKET (ALDI)	1690
SUPERMARKET (WOW)	3895
TOTAL	12022 m2

DEVELOPMENT SUMMARY - LEGEND

GYM	OFFICE
LIQUOR STORE (DAN MURPHY'S)	RETAIL
MEDICAL	SUPERMARKET (ALDI)
	SUPERMARKET (WOW)

GREATER GEELONG CITY COUNCIL
PLANNING ENVIRONMENT ACT 1987
GREATER GEELONG PLANNING SCHEME
Amended Plans Endorsed under Secondary Consent
Planning Permit No: 233-2016
Sheet 2 of 8
Approved By Bree Lord
Approved Date 16/05/2019
NOTE: THIS IS NOT A BUILDING APPROVAL

Service Station (WOW)

PP-1324-2016
PP-657-2017

Convenience Restaurant (Med)


PP-1324-2016
483 m²


SCHEDULE AREA	PARKING PROVIDED
SUPERMARKET Mixed Retail & Bulky Goods	345
Commuters CARPARK	28
MEDICAL	30
ALDI CARPARK	129
TOTAL PARKING REQUIRED	532

PARKING PROVIDED	
CARPARKS	532
ON STREET	24
TOTAL	556

Site Plan - Ground Floor
Kingston Village

GRUBB RD

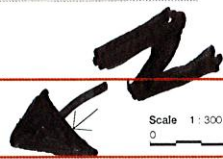

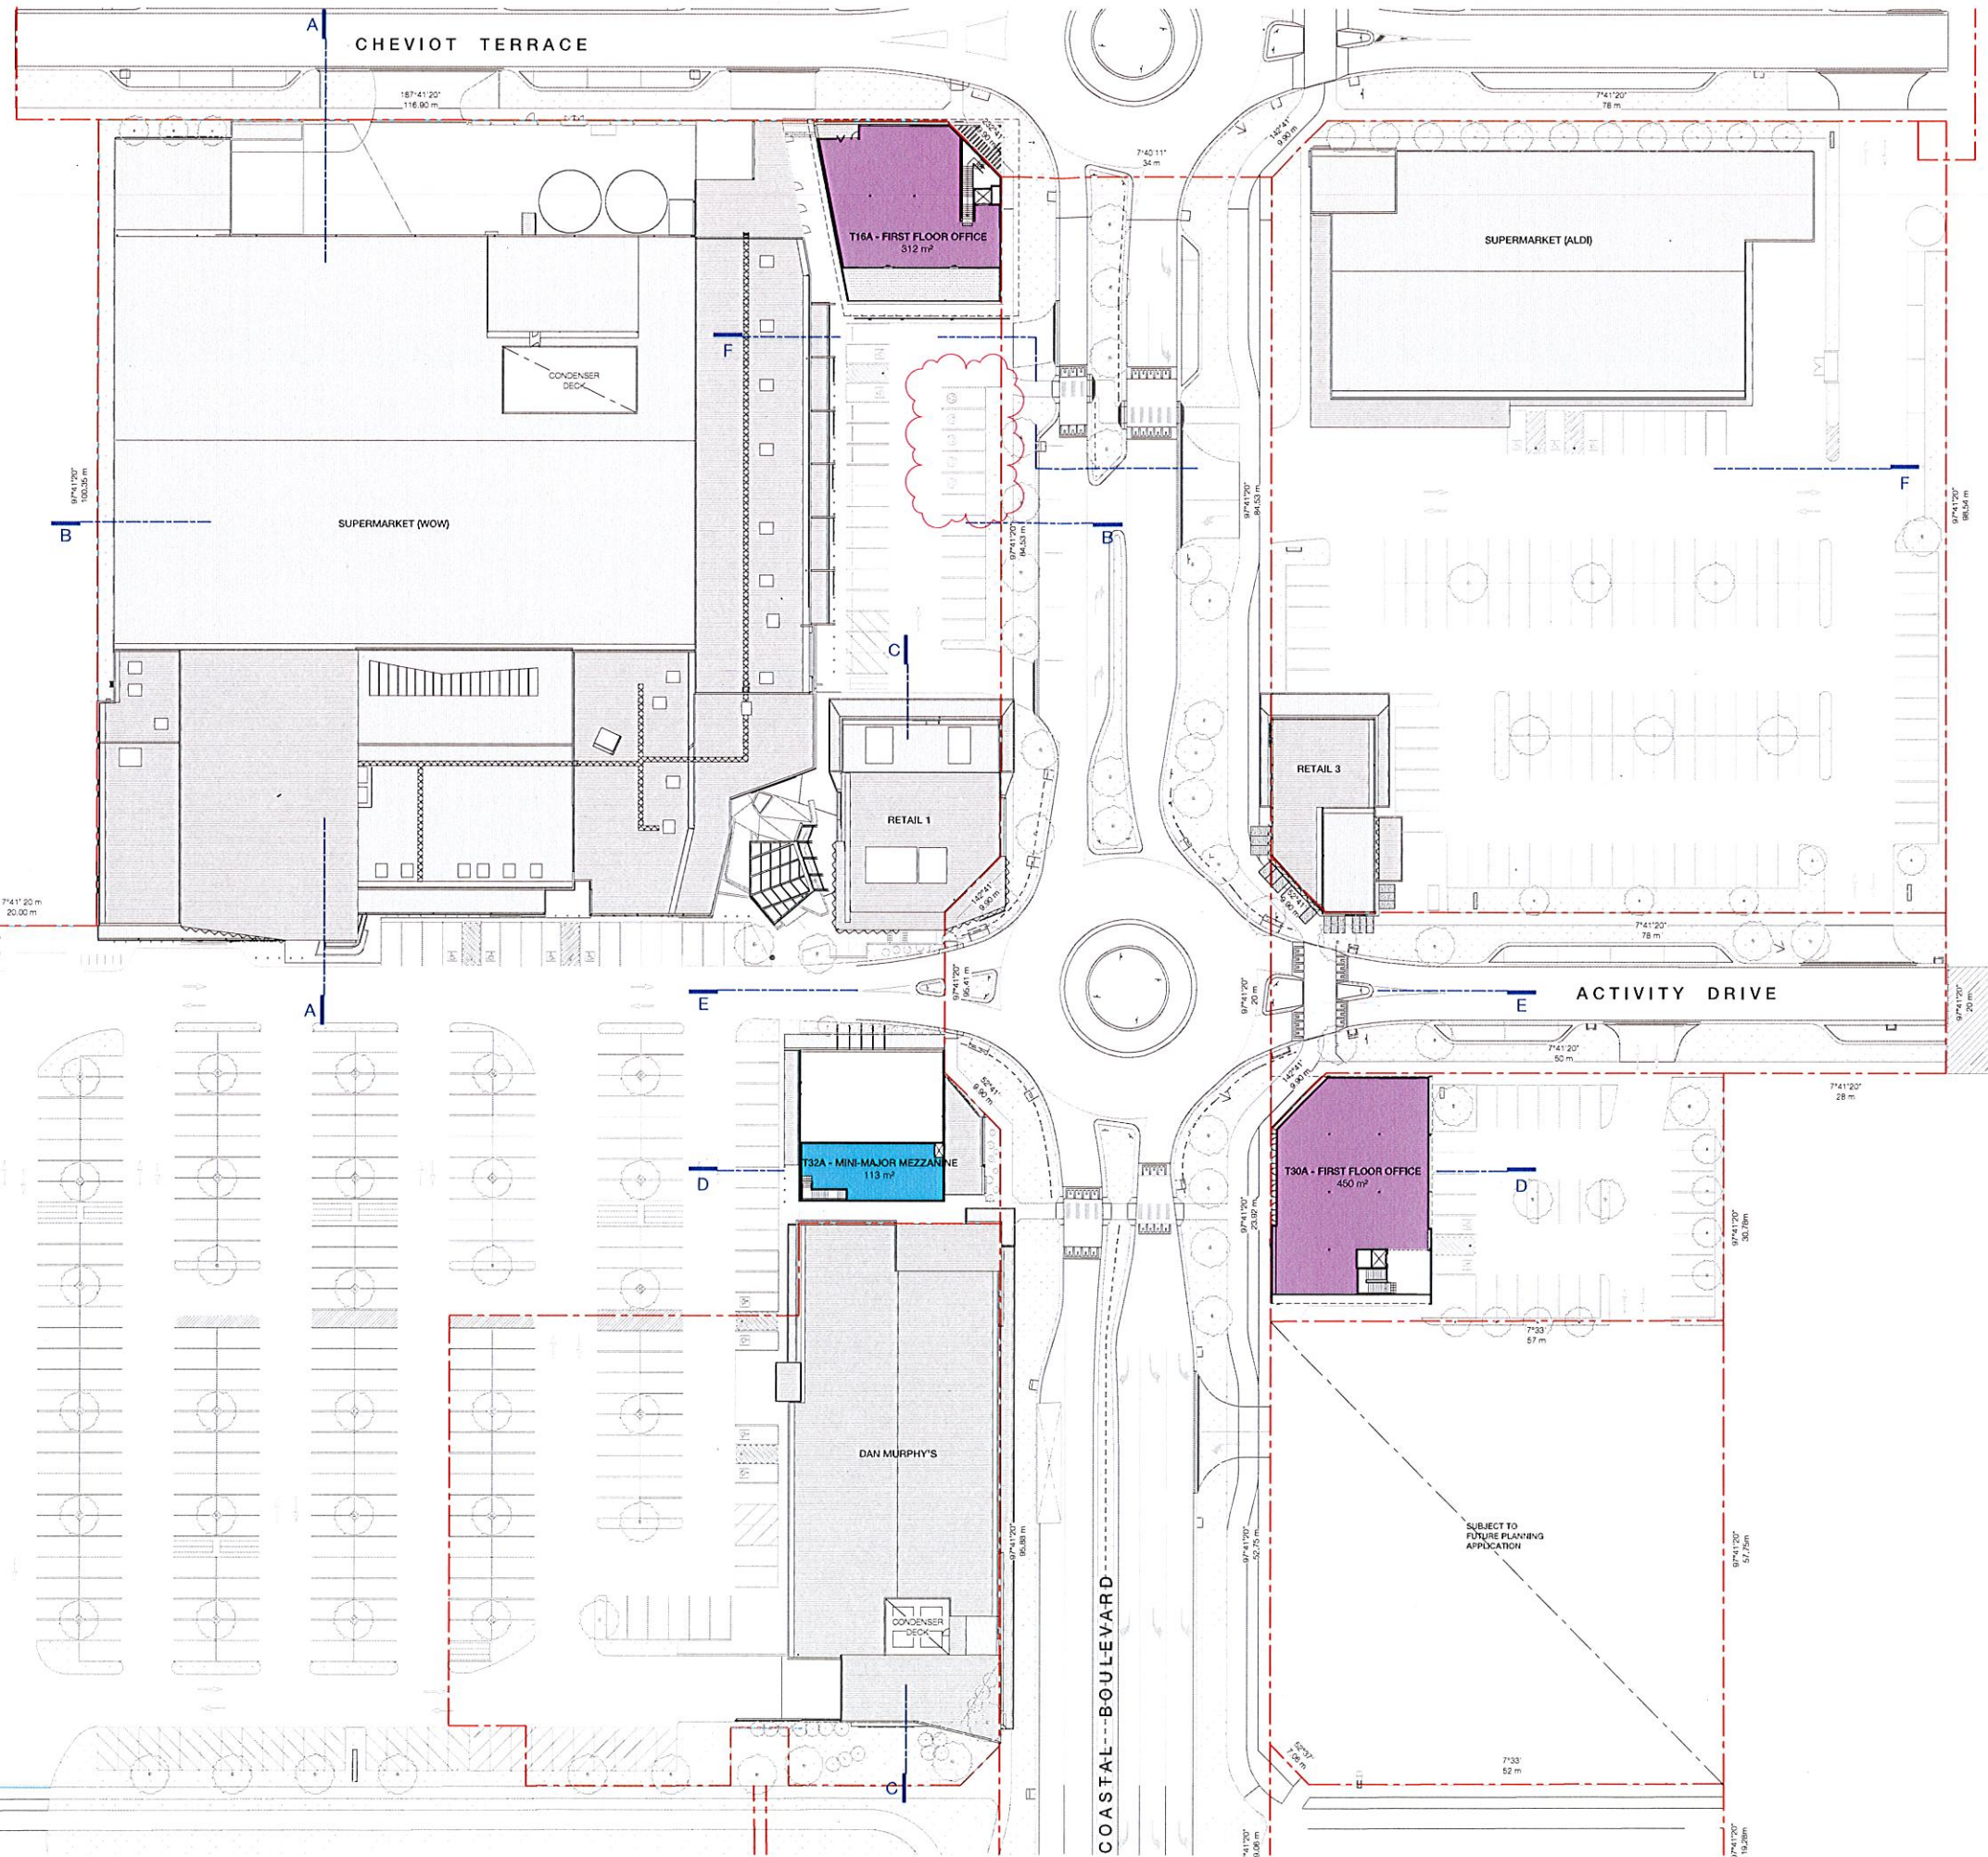

KINGSTON VILLAGE DEVELOPMENT

NAME	AREA m2
GYM	402
LIQUOR STORE (DAN MURPHY'S)	1376
MEDICAL	406
OFFICE	762
RETAIL	3491
SUPERMARKET (ALDI)	1690
SUPERMARKET (WOW)	3895
TOTAL	12022 m2

DEVELOPMENT SUMMARY - LEGEND

GYM	OFFICE
LIQUOR STORE (DAN MURPHY'S)	RETAIL
MEDICAL	SUPERMARKET (ALDI)
	SUPERMARKET (WOW)

GREATER GEELONG CITY COUNCIL
 PLANNING ENVIRONMENT ACT 1987
 GREATER GEELONG PLANNING SCHEME
 Amended Plans Endorsed under Secondary Consent
 Planning Permit No: 233-2016
 Sheet 2 of 8
 Approved By Bree Lord
 Approved Date 16/05/2019
 NOTE: THIS IS NOT A BUILDING APPROVAL